


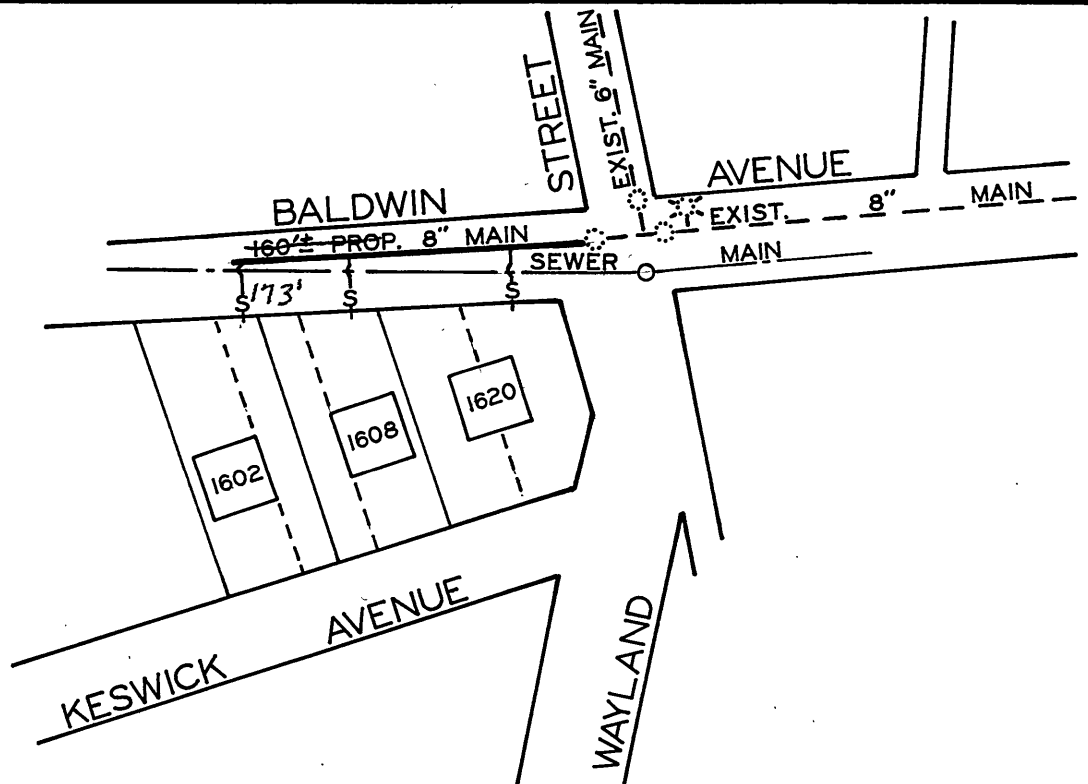

L.B. King
MGR. ROANOKE WATER DEPT.

Lorimar Merriam
AGENT FOR ROANOKE PLANNING COMM.

Charles V. Hatcher
CITY ENGINEER OF ROANOKE, VA.

James H. Brown
DIRECTOR OF PUBLIC WORKS

3/26/73
DATE

27 March 1973
DATE

March 27, 1973
DATE

27 March 73
DATE

DATE STARTED 1973				
DATE COMP. 1973				
FEET MAIN	SIZE	VALVE	VAULT	BOX
173	8"	-	-	-
F. H. COMP. ☒				
F. H. STUB ONLY ☒				
SERV. INS. BY:				
MAINS INS. BY:				
NO. 3/4" SERV. INS. 3				
CITY OR CO. City				
DEPT. INSP.				

WATER DEPARTMENT
CITY OF ROANOKE, VA.
BALDWIN AVENUE N.E.
SCALE - 1"=100'
DRAWN BY C.A.H. MAR. 26, 1973