
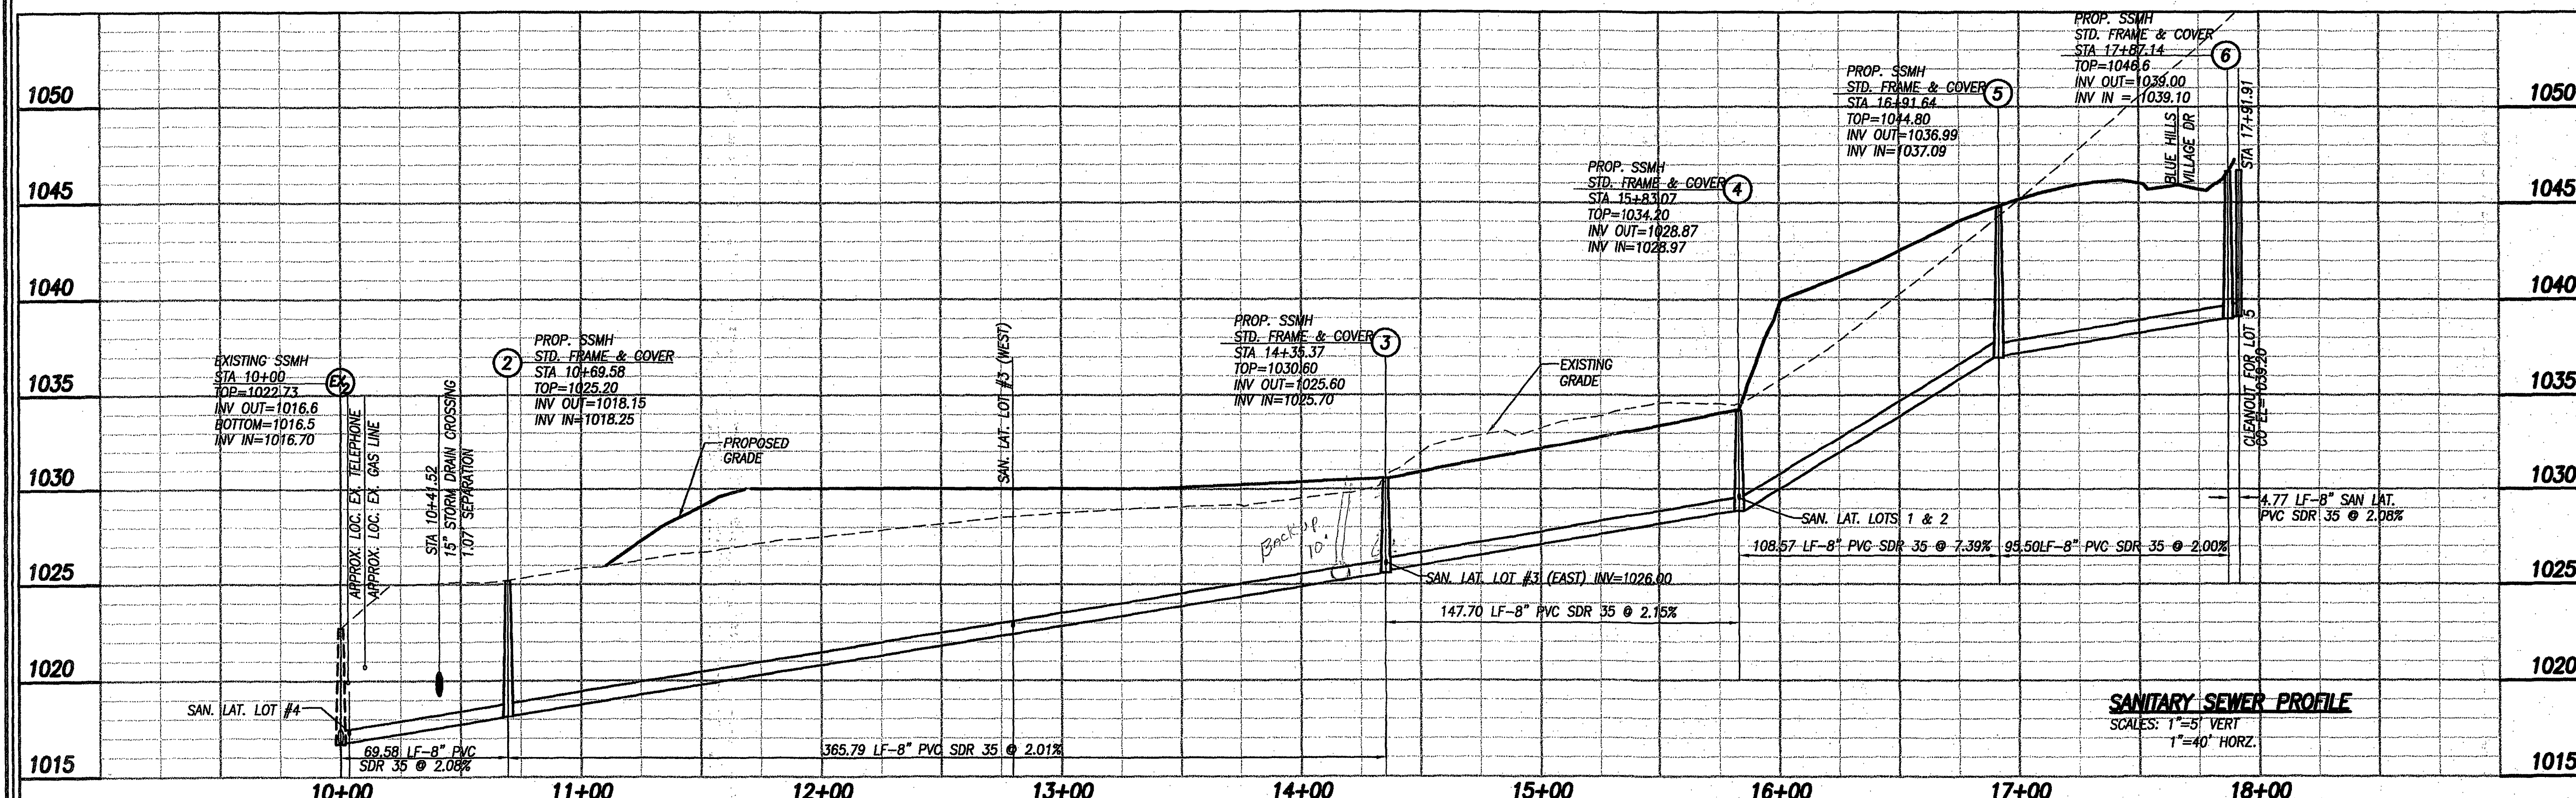
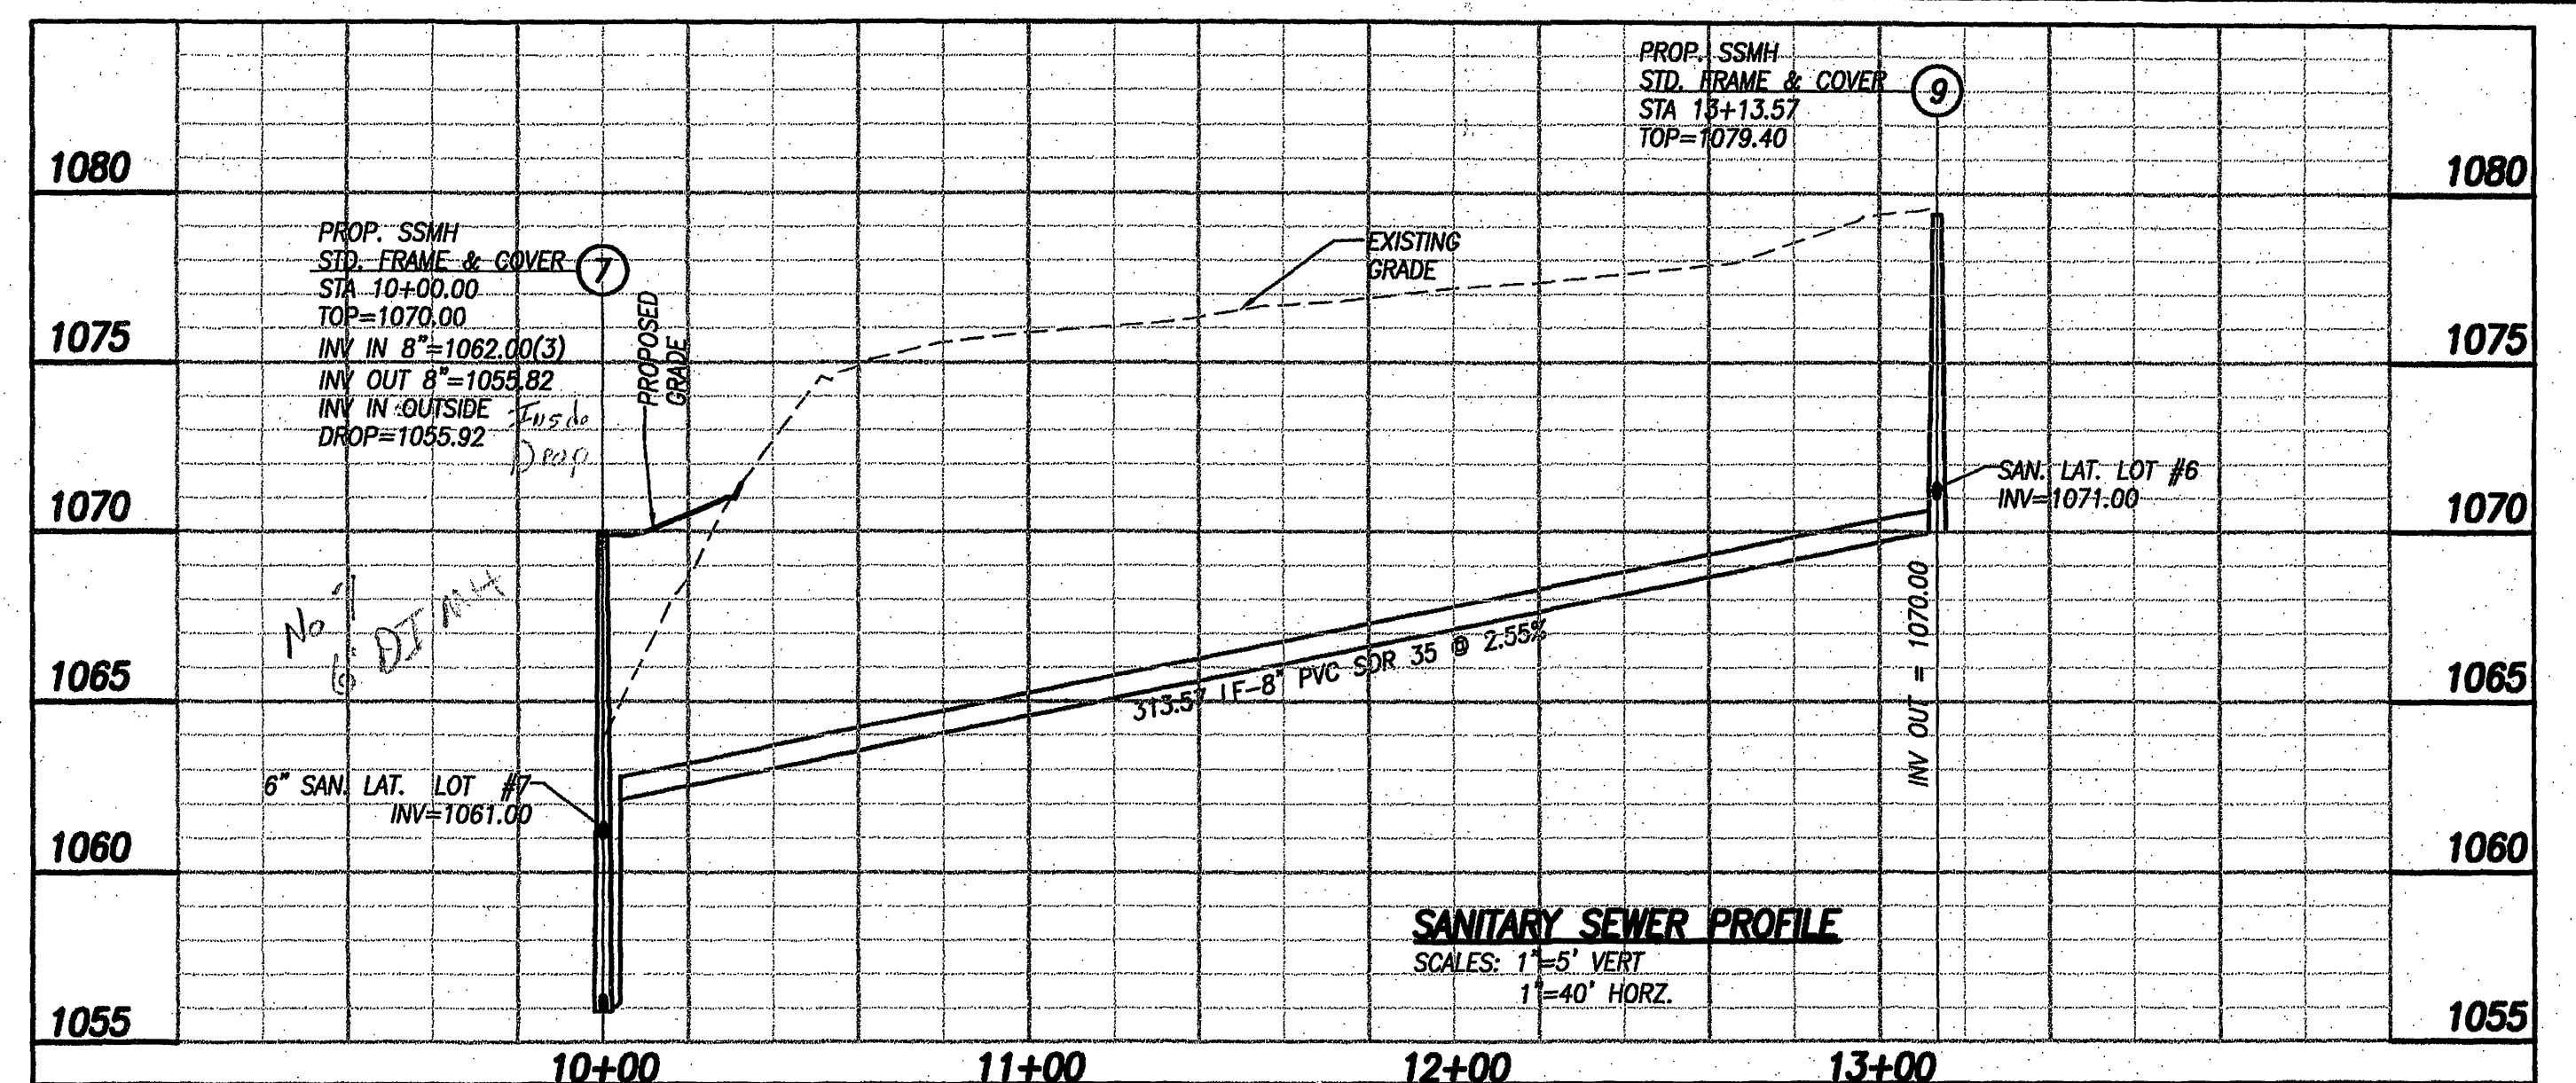
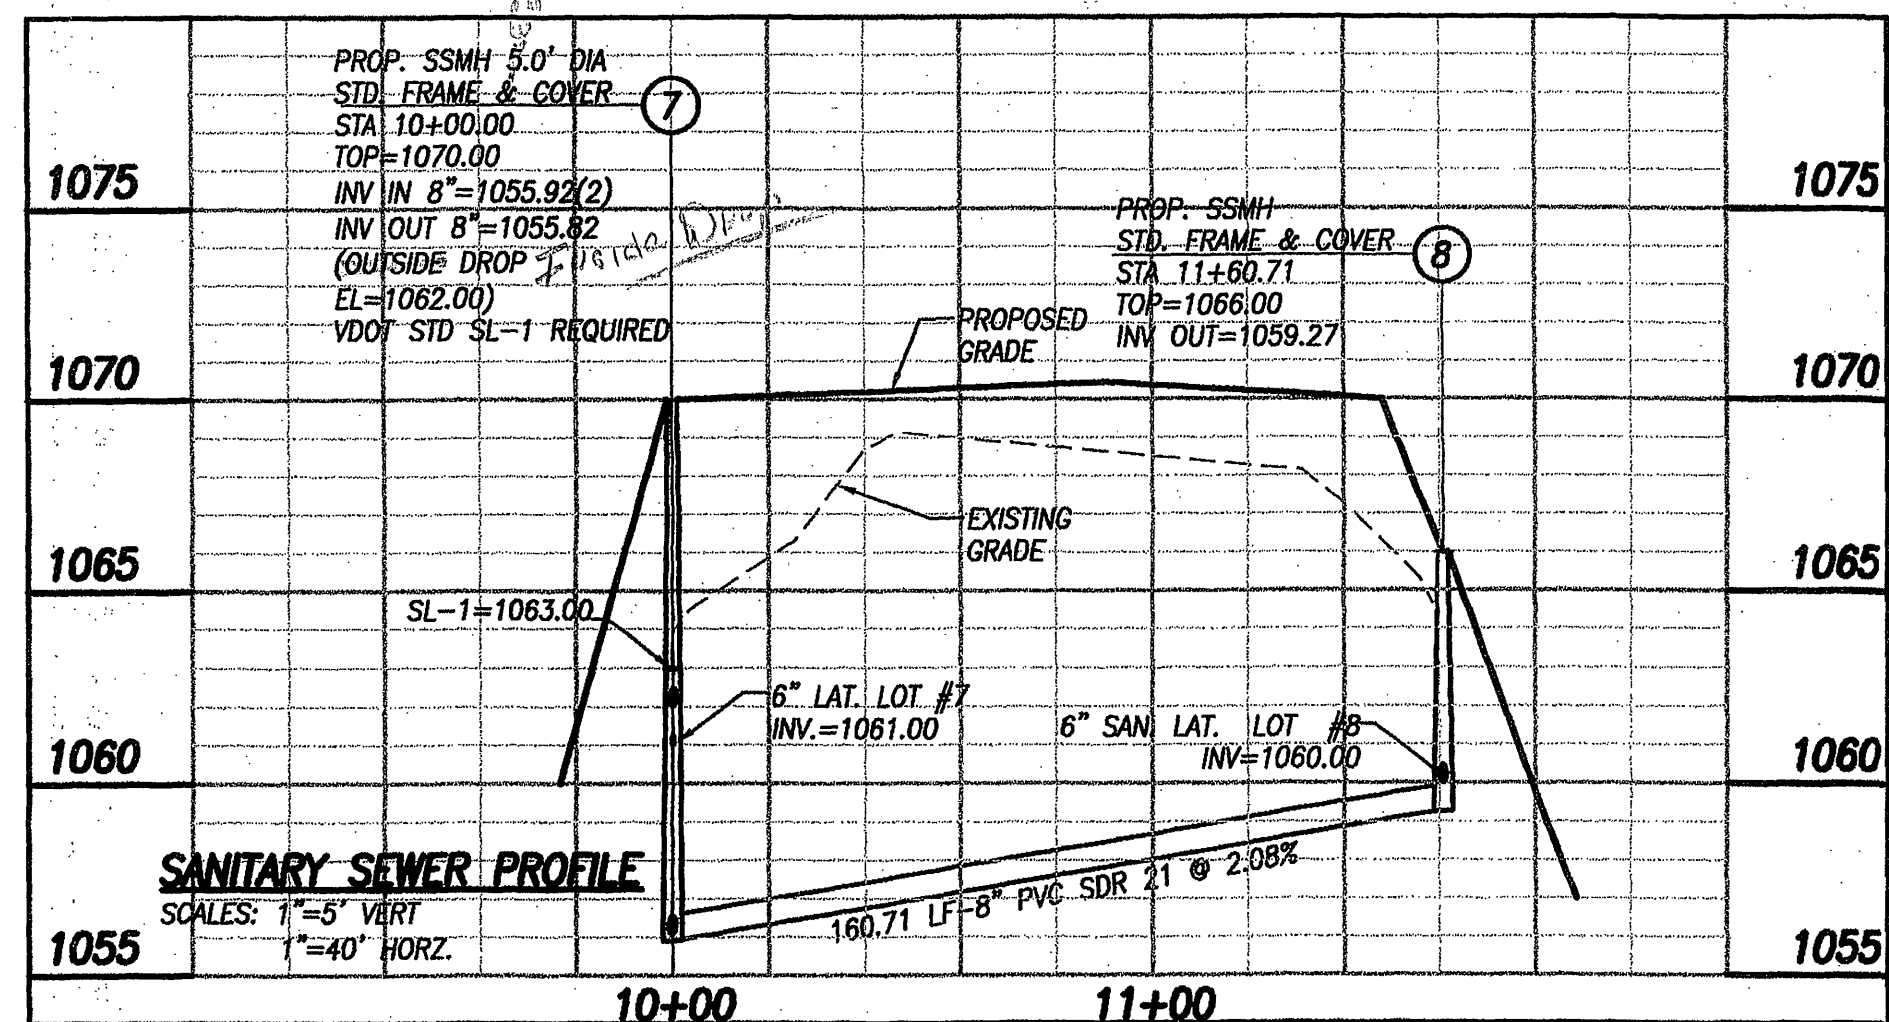


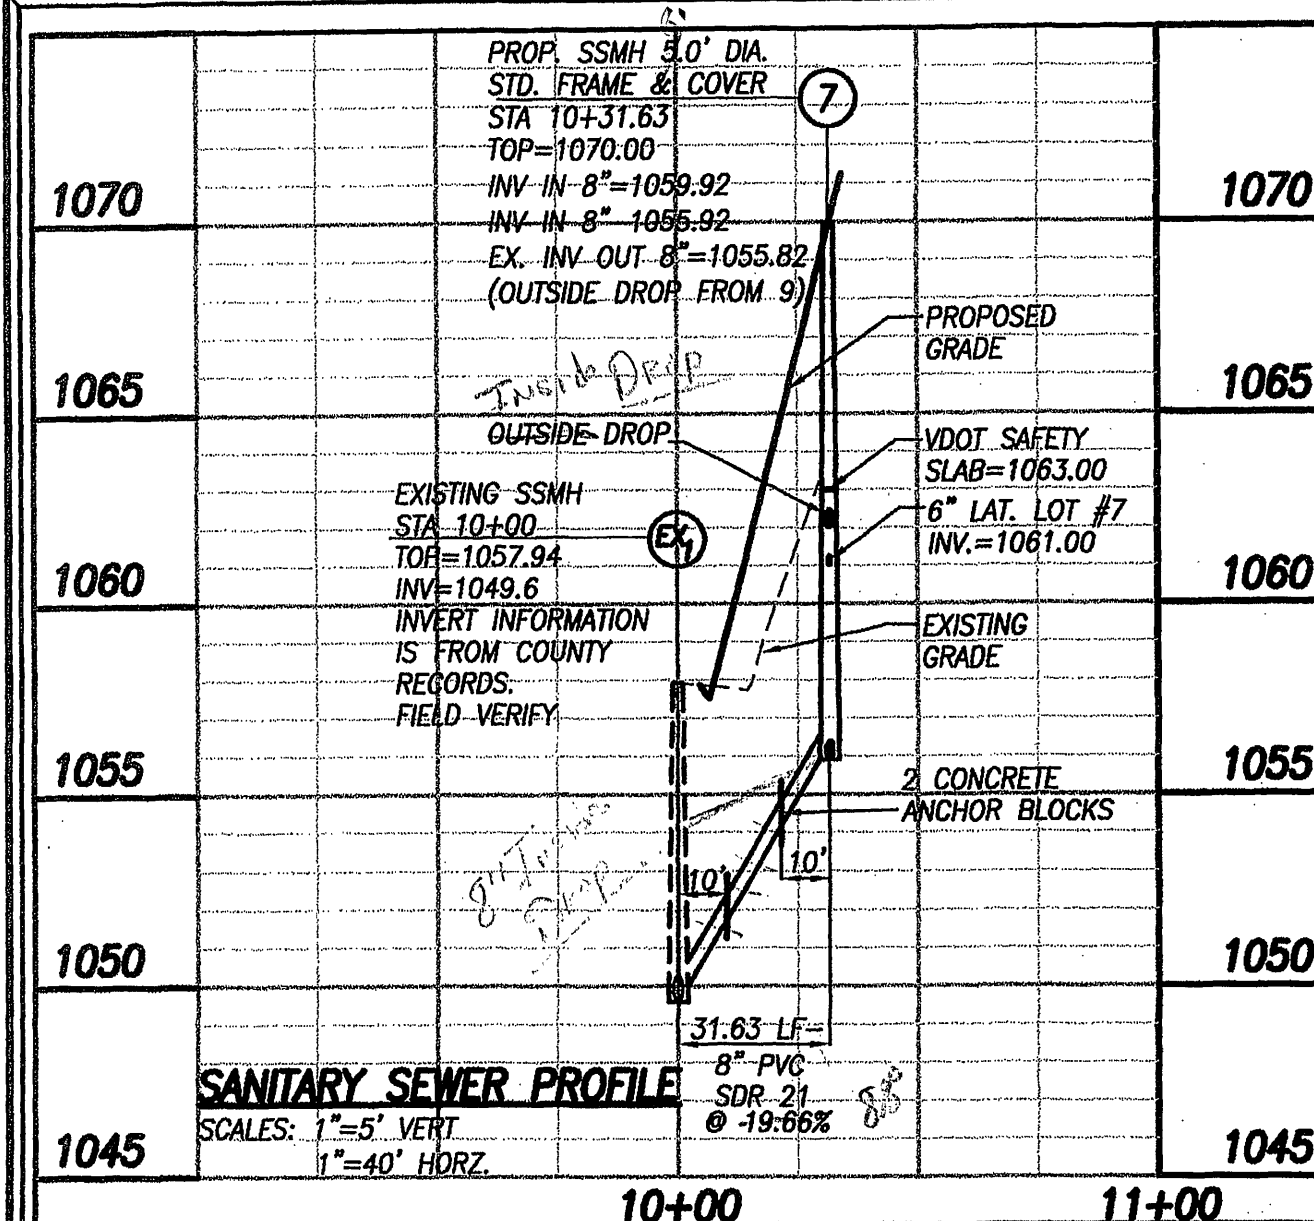

SEWER LATERAL TABLE		
LOT	C.O. INV.	MIN F.F.
1	PARKING AREA	PARKING AREA
2	1029.7	1036.9
3 EAST	1026.21	1031.7
3 WEST	1023.00	1032.10
4	1017.46	1025.25
5	1039.20	1047.75
6	1071.42	1079.00
7	1061.31	1070.50
8	1060.21	1069.00

DEFLECTION ANGLE TABLE	
MANHOLE	ANGLE
EX1	147°
EX2	165°
2	170°
3	177°
4	90°
5	161°
6	0°
7	90° & 149°
8	0°
9	0°
10	0°