

Art B. Lin
DIRECTOR UTILITIES & OPERATIONS

Thomas F. Brady
CITY ENGINEER OF ROANOKE, VA.

J. O. Link
DIRECTOR OF PUBLIC WORKS


William G. Luthy
AGENT FOR ROANOKE PLANNING COMM.

March 8, 1979
DATE

3-12-79
DATE

3/9/79
DATE

March 8, 1979
DATE

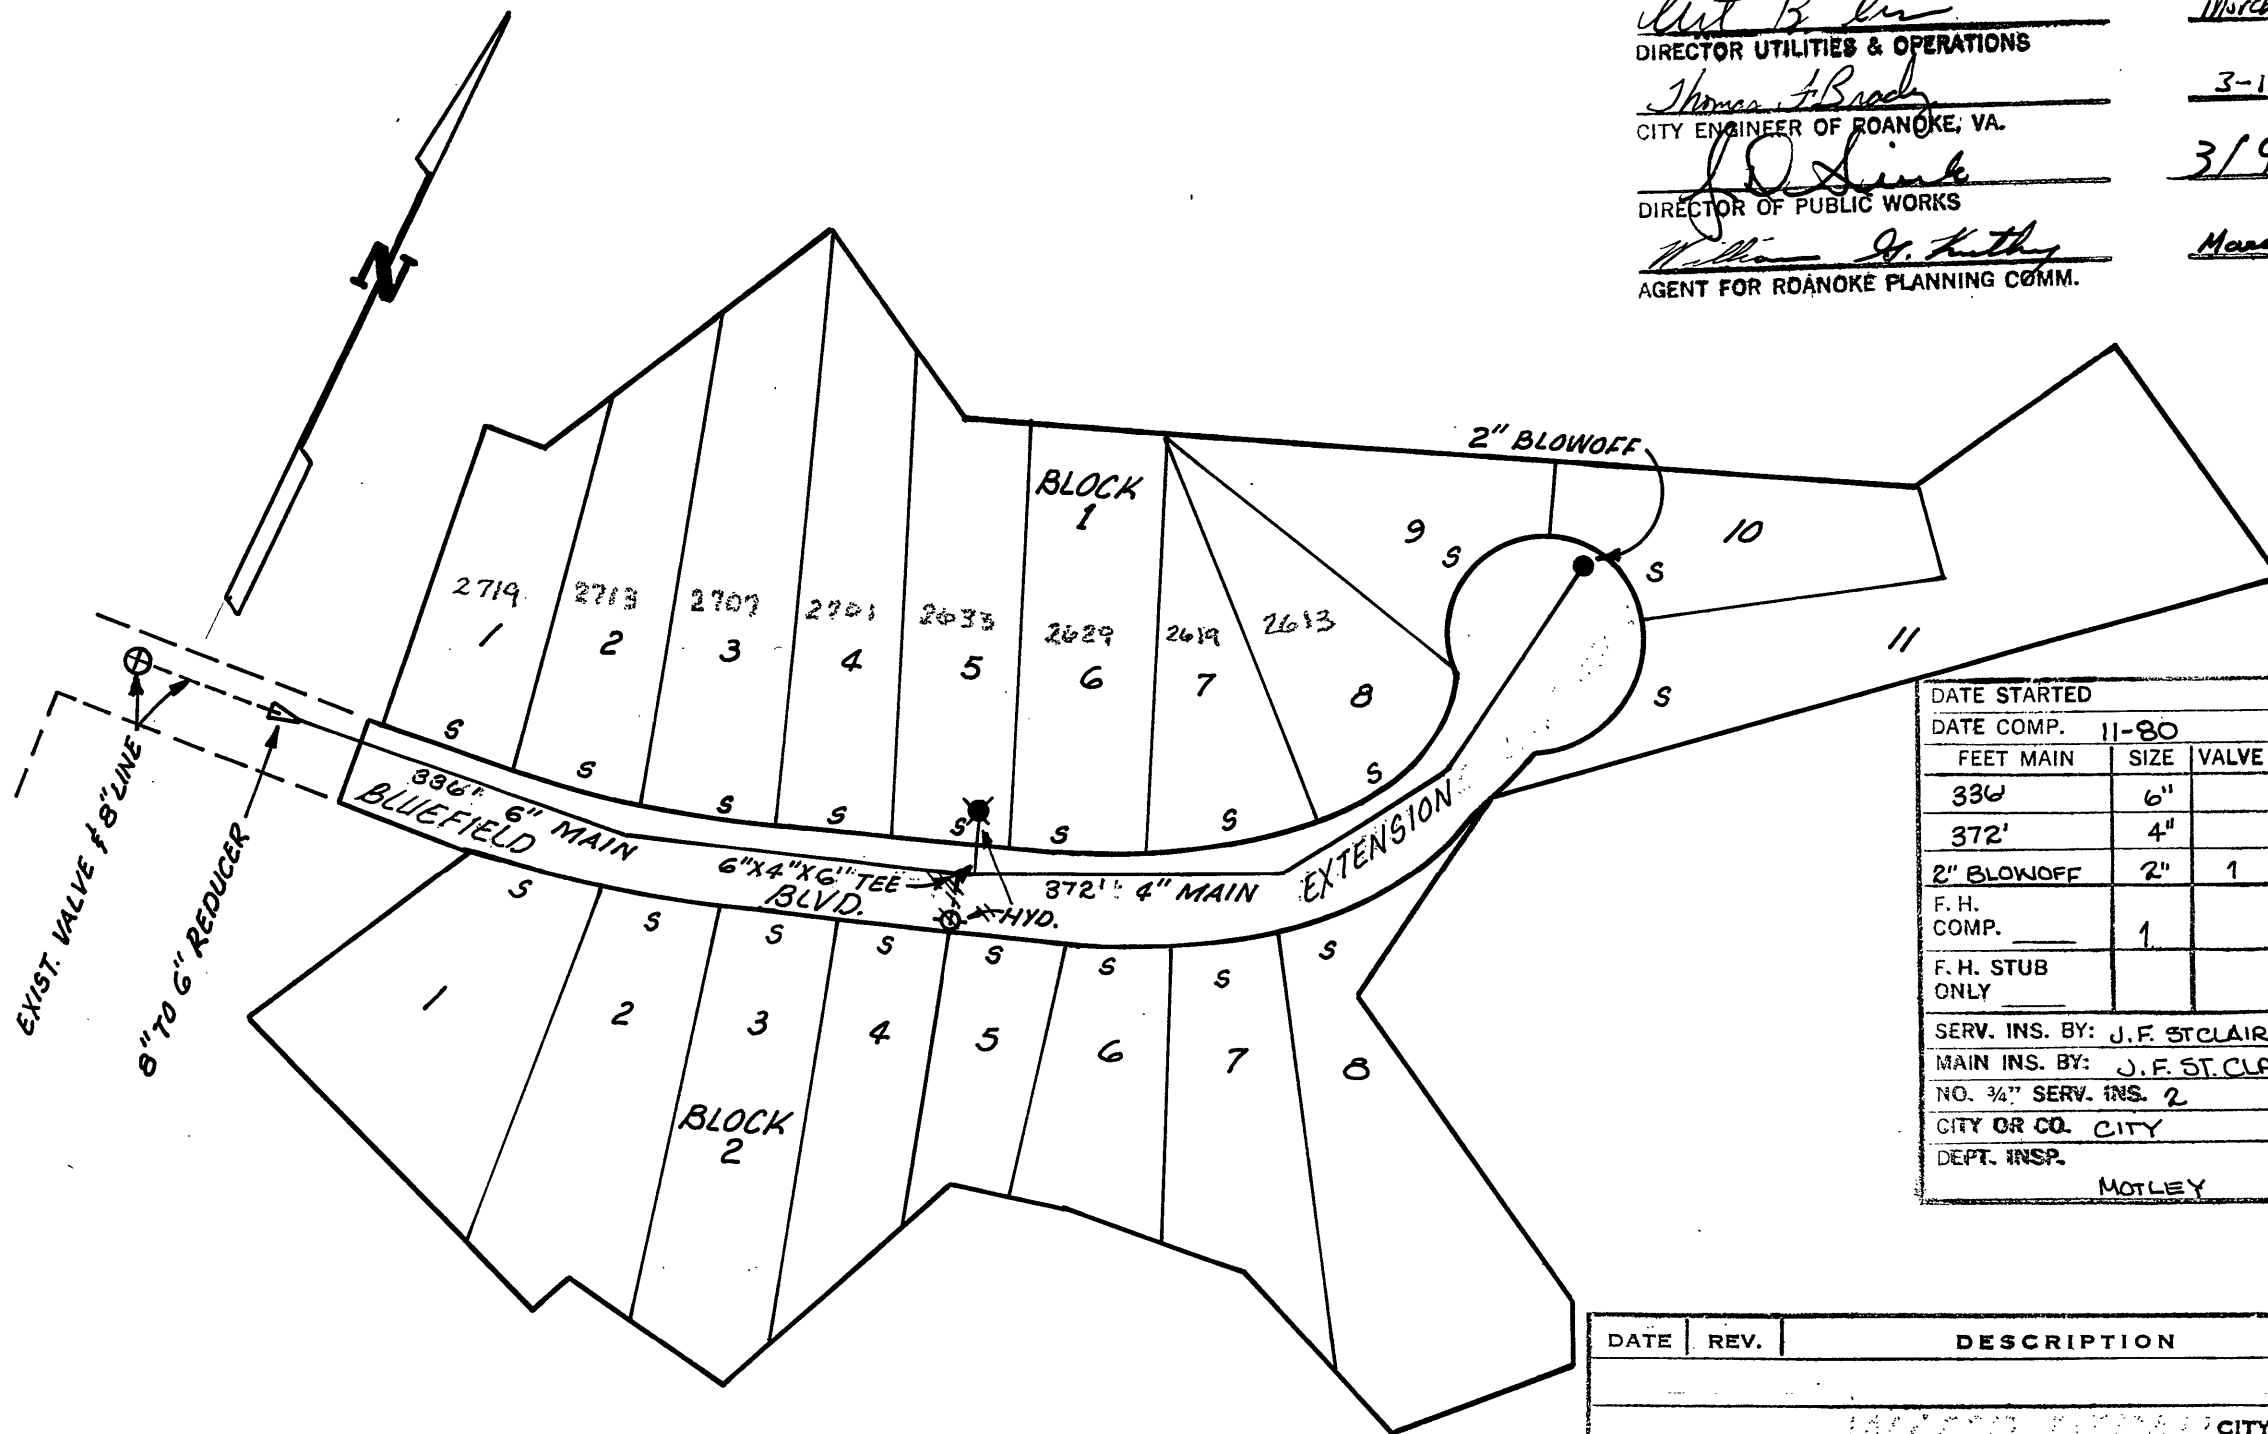

DATE STARTED				
DATE COMP. 11-80				
FEET MAIN	SIZE	VALVE	VAULT	BOX
336'	6"			
372'	4"			
2" BLOWOFF	2"	1	1	1
F. H. COMP.	1			
F. H. STUB ONLY				
SERV. INS. BY: J. F. STCLAIR				
MAIN INS. BY: J. F. STCLAIR				
NO. 3/4" SERV. INS. 2				
CITY OR CO. CITY				
DEPT. INSP. MOTLEY				

NOTE: EXISTING UTILITES TO BE ASCERTAINED
IN THE FIELD PRIOR TO CONSTRUCTION

DATE	REV.	DESCRIPTION	BY
CITY ENGINEER			
WATER DEPARTMENT CITY OF ROANOKE, VIRGINIA GAYMONT, SECTION NO. 4 SCALE: 1"=100'			DRAWN B.W.
			CHECKED C.H.
			APP'D C. SLUSS
			DATE 3-8-79
			JOB NO. 79-4
			SHEET 1
			OF 1
CITY OF ROANOKE OFFICE OF CITY ENGINEER ROANOKE, VIRGINIA			
CONTRACTOR MUST VERIFY ALL DIMENSIONS AT PROJECT BEFORE PROCEEDING WITH WORK			