
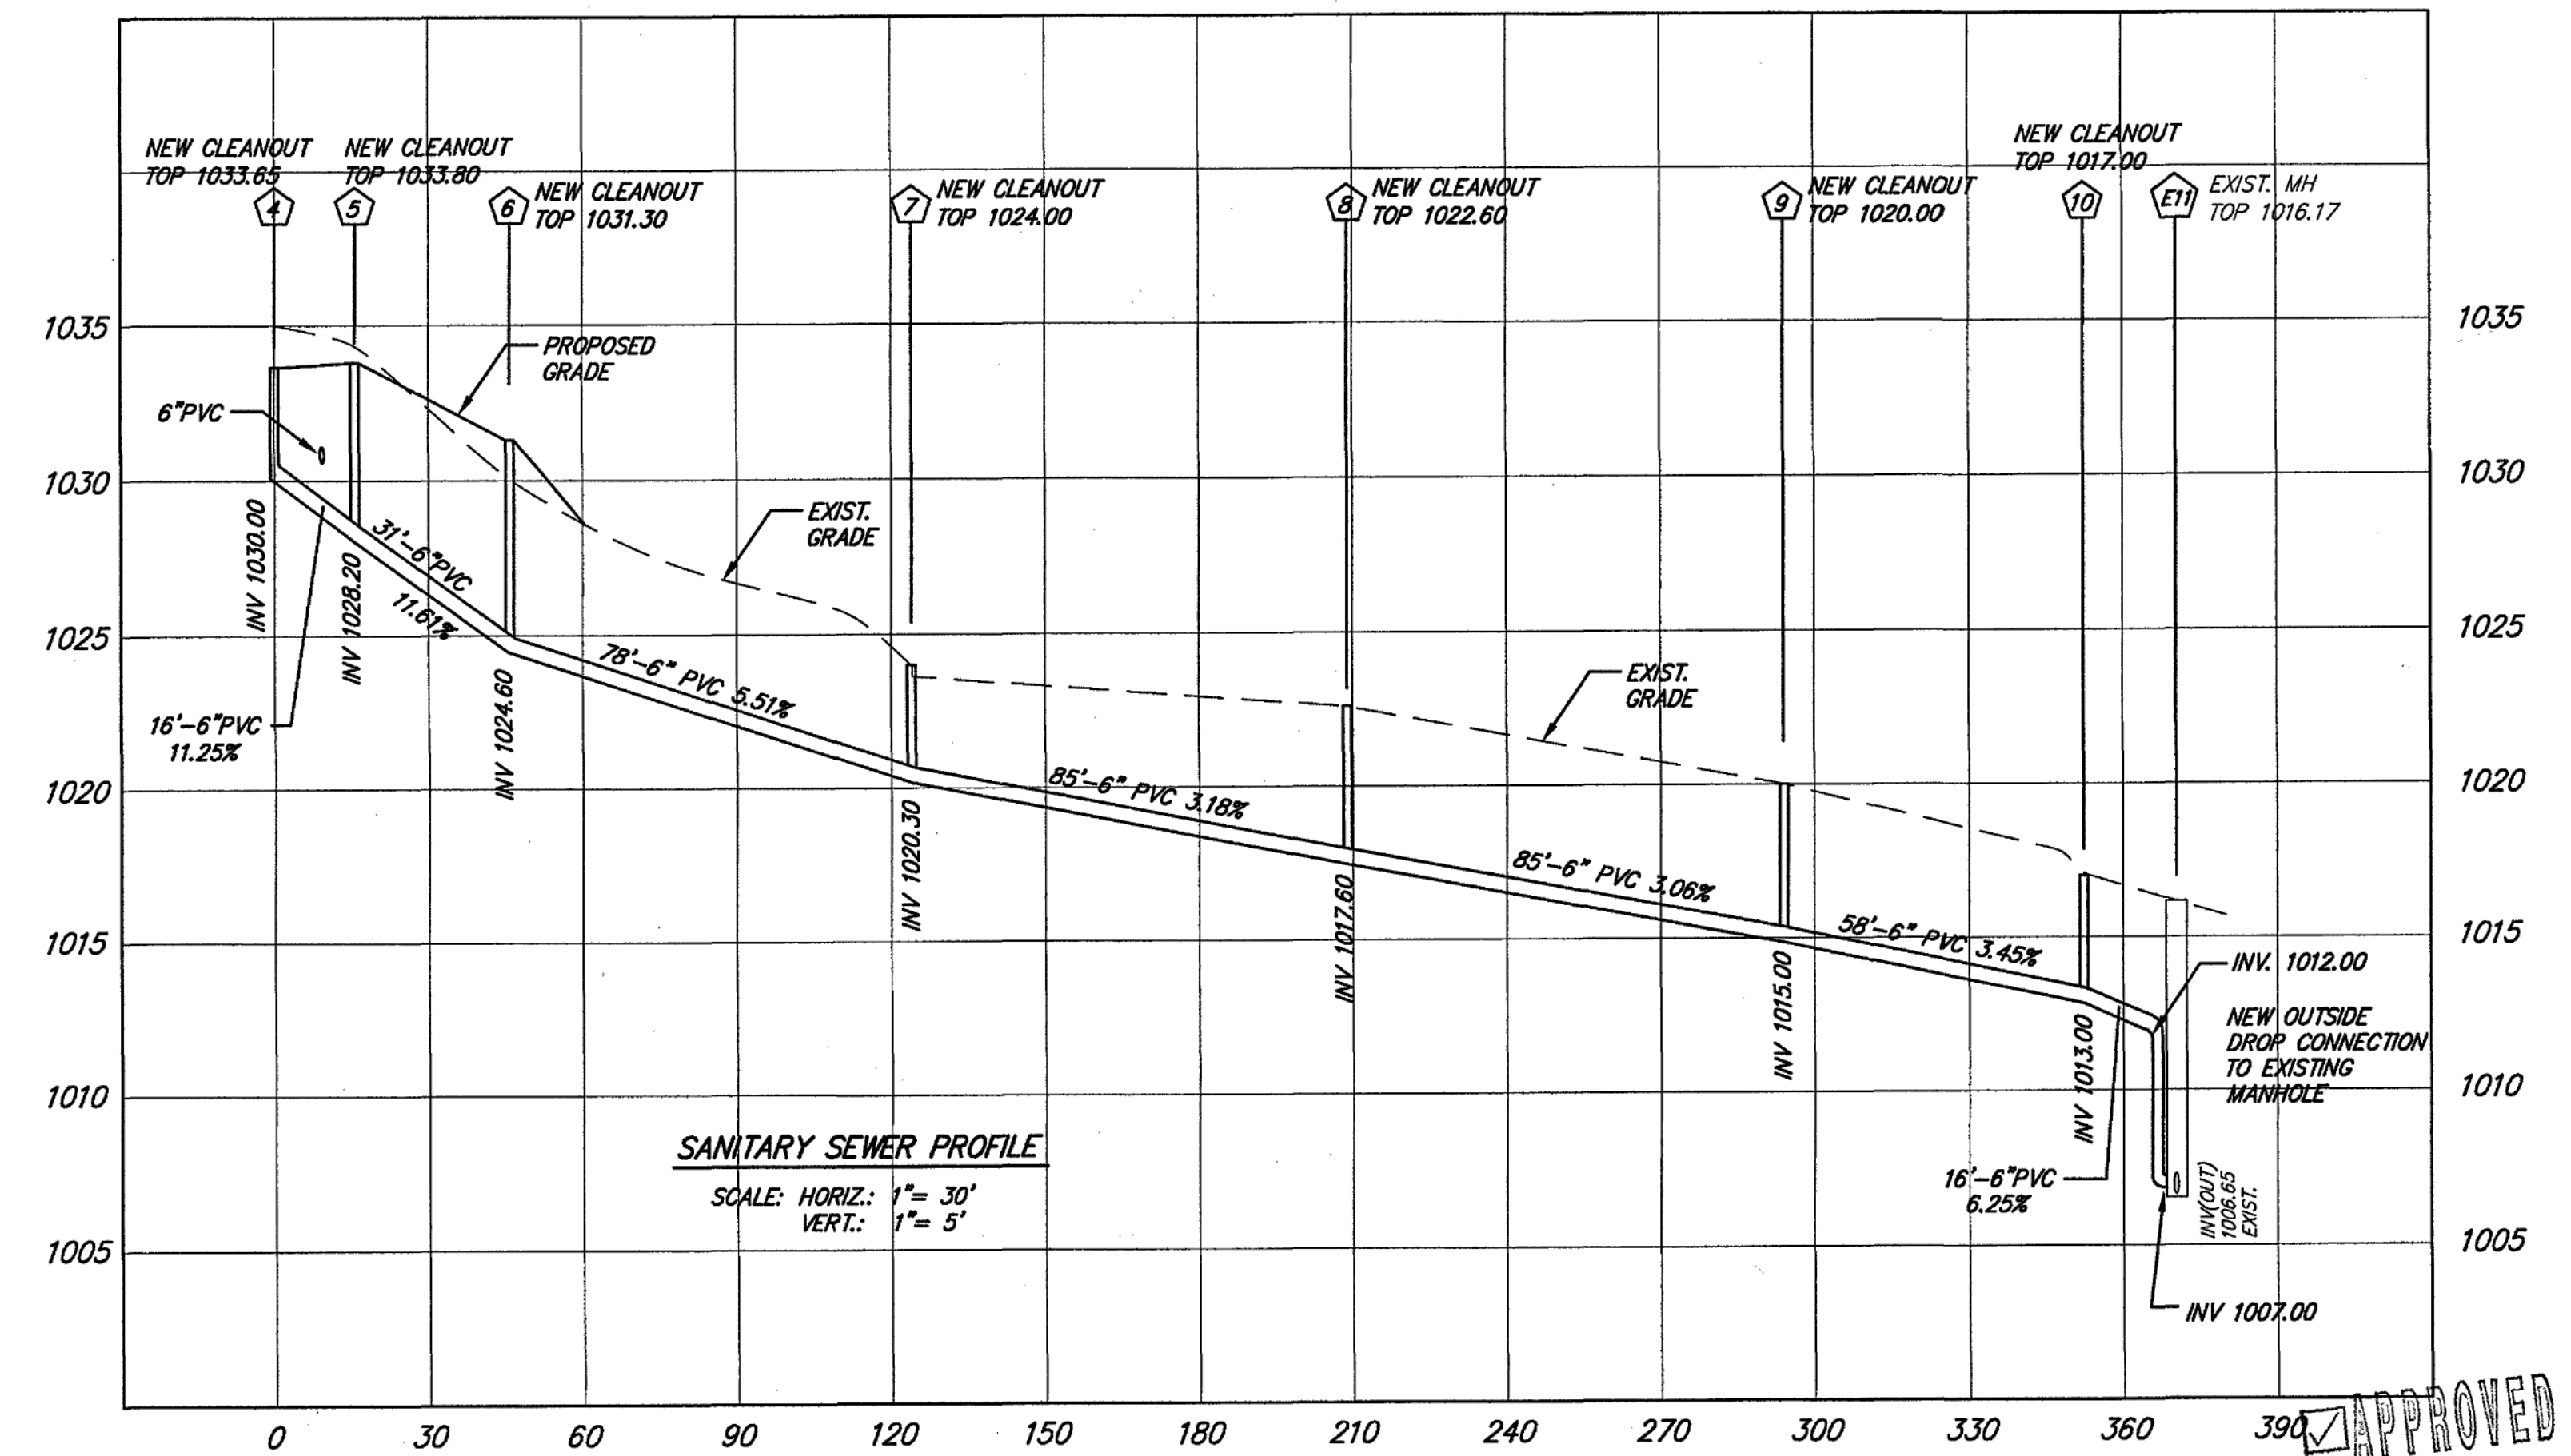
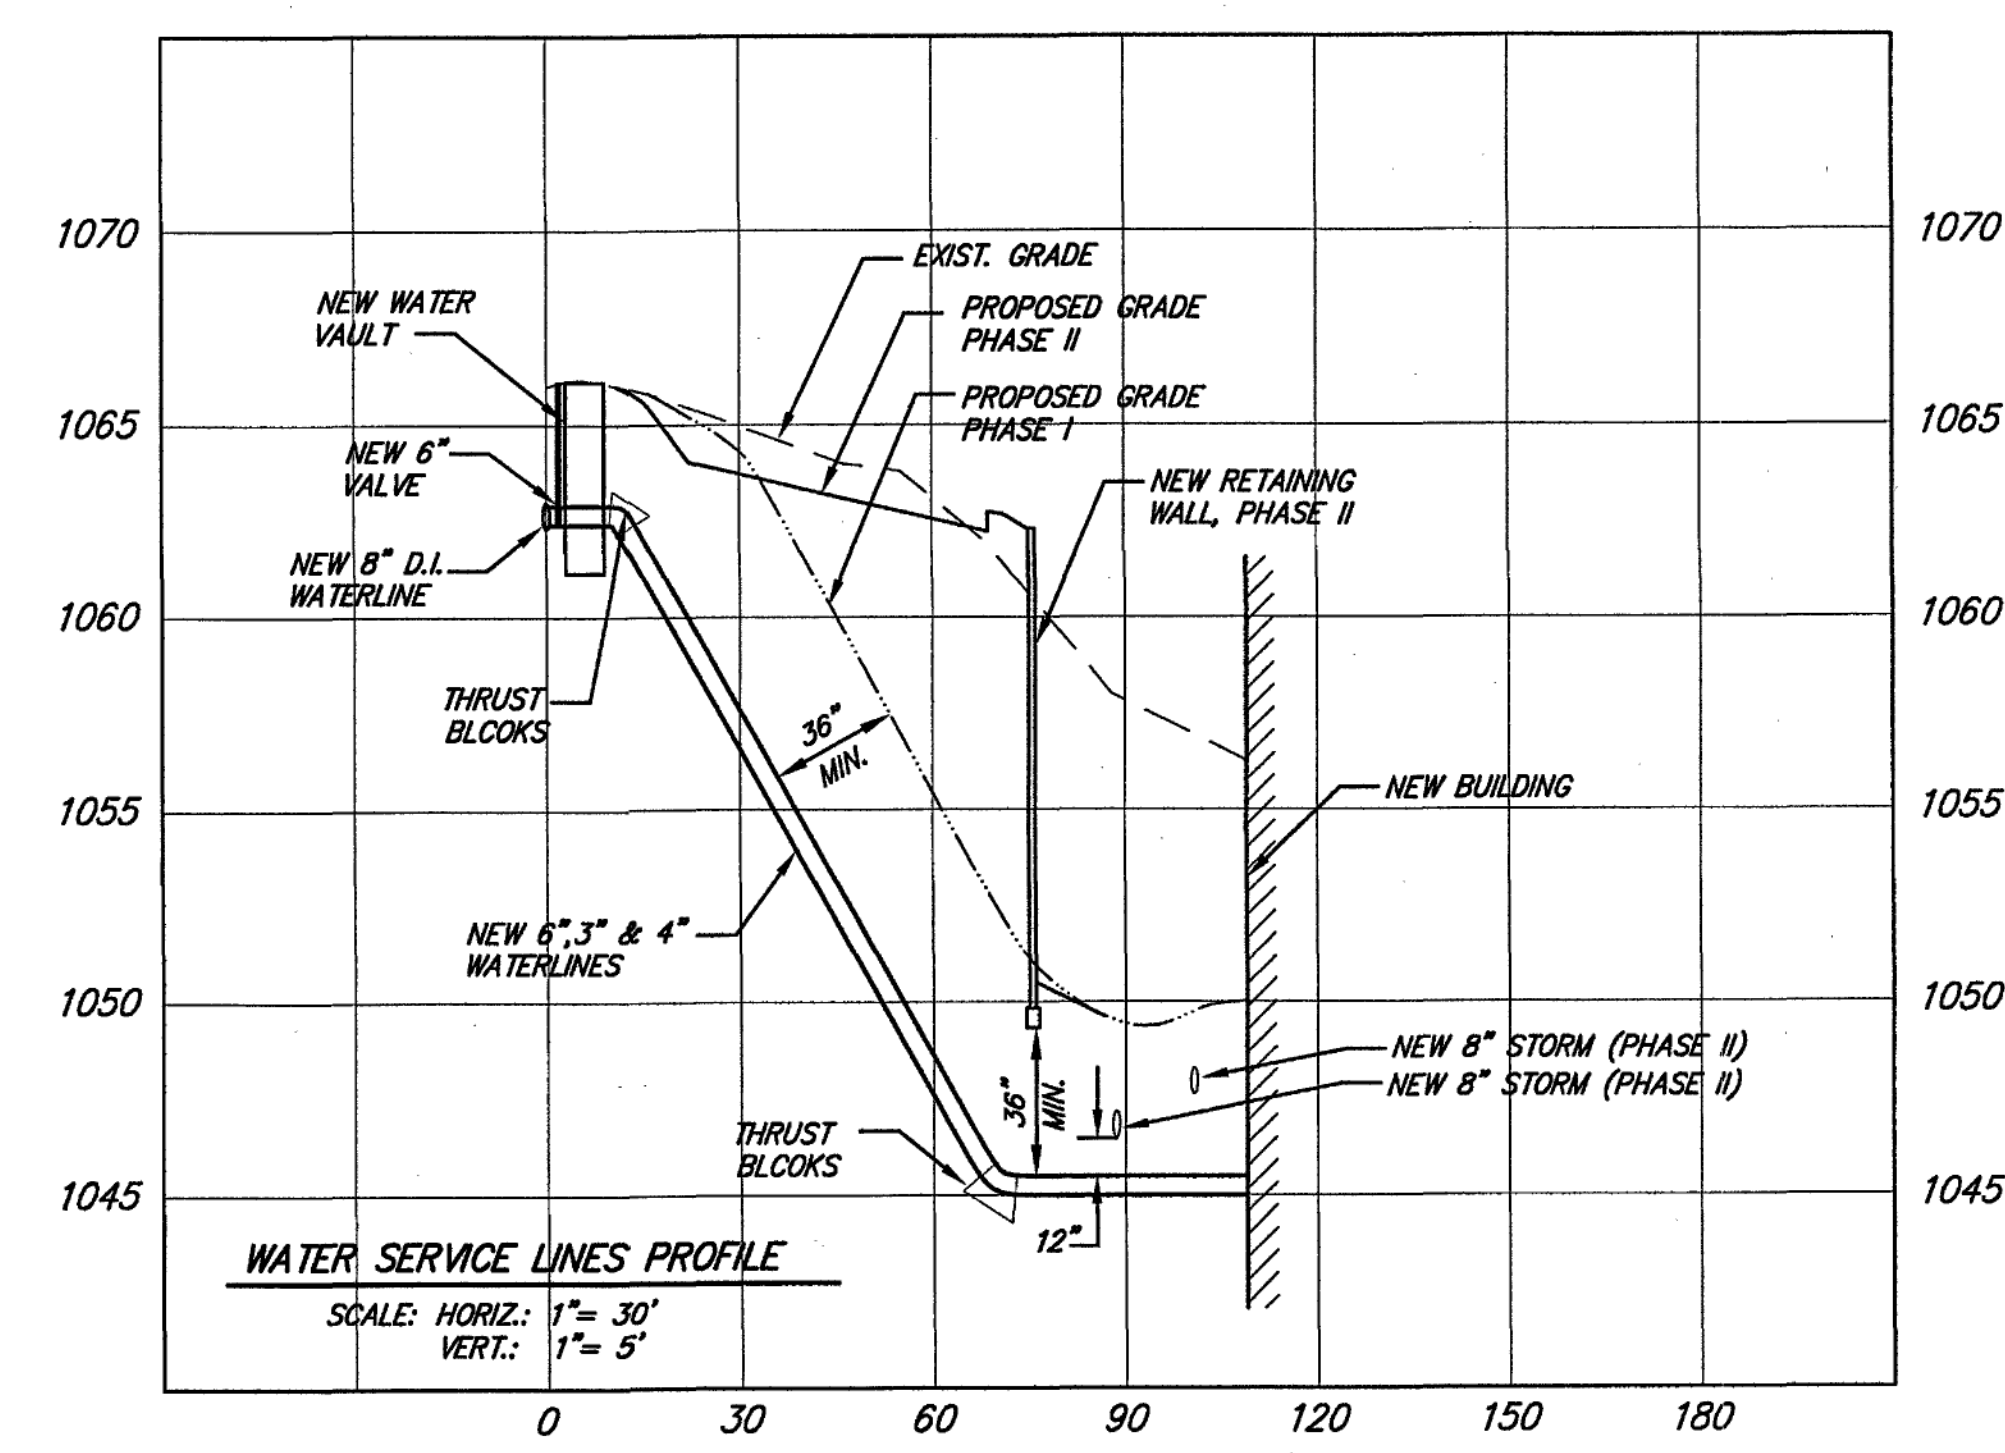
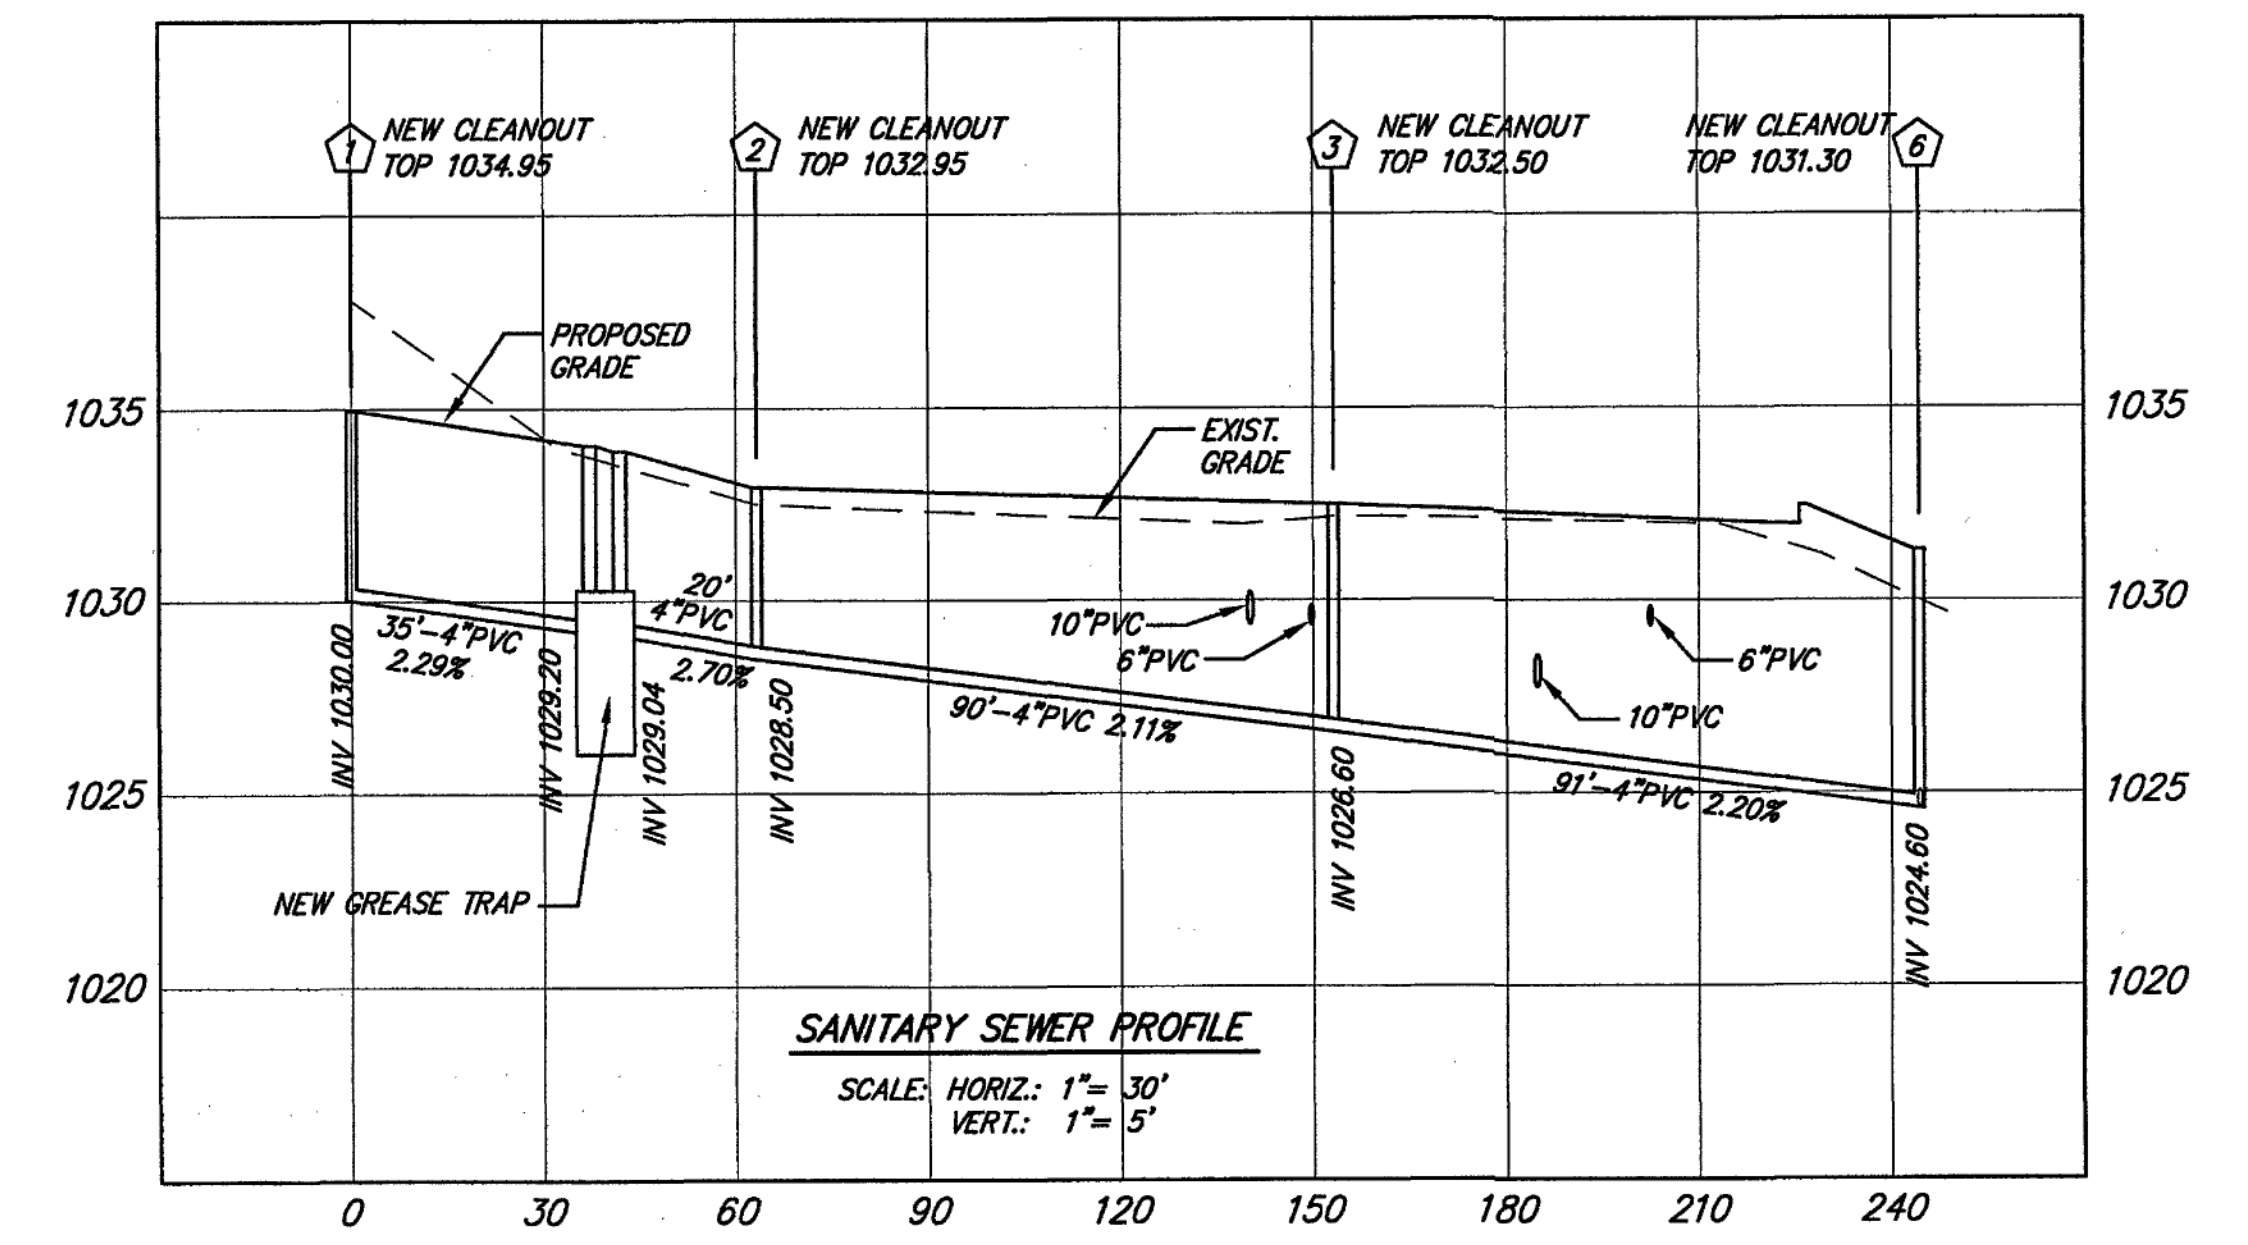
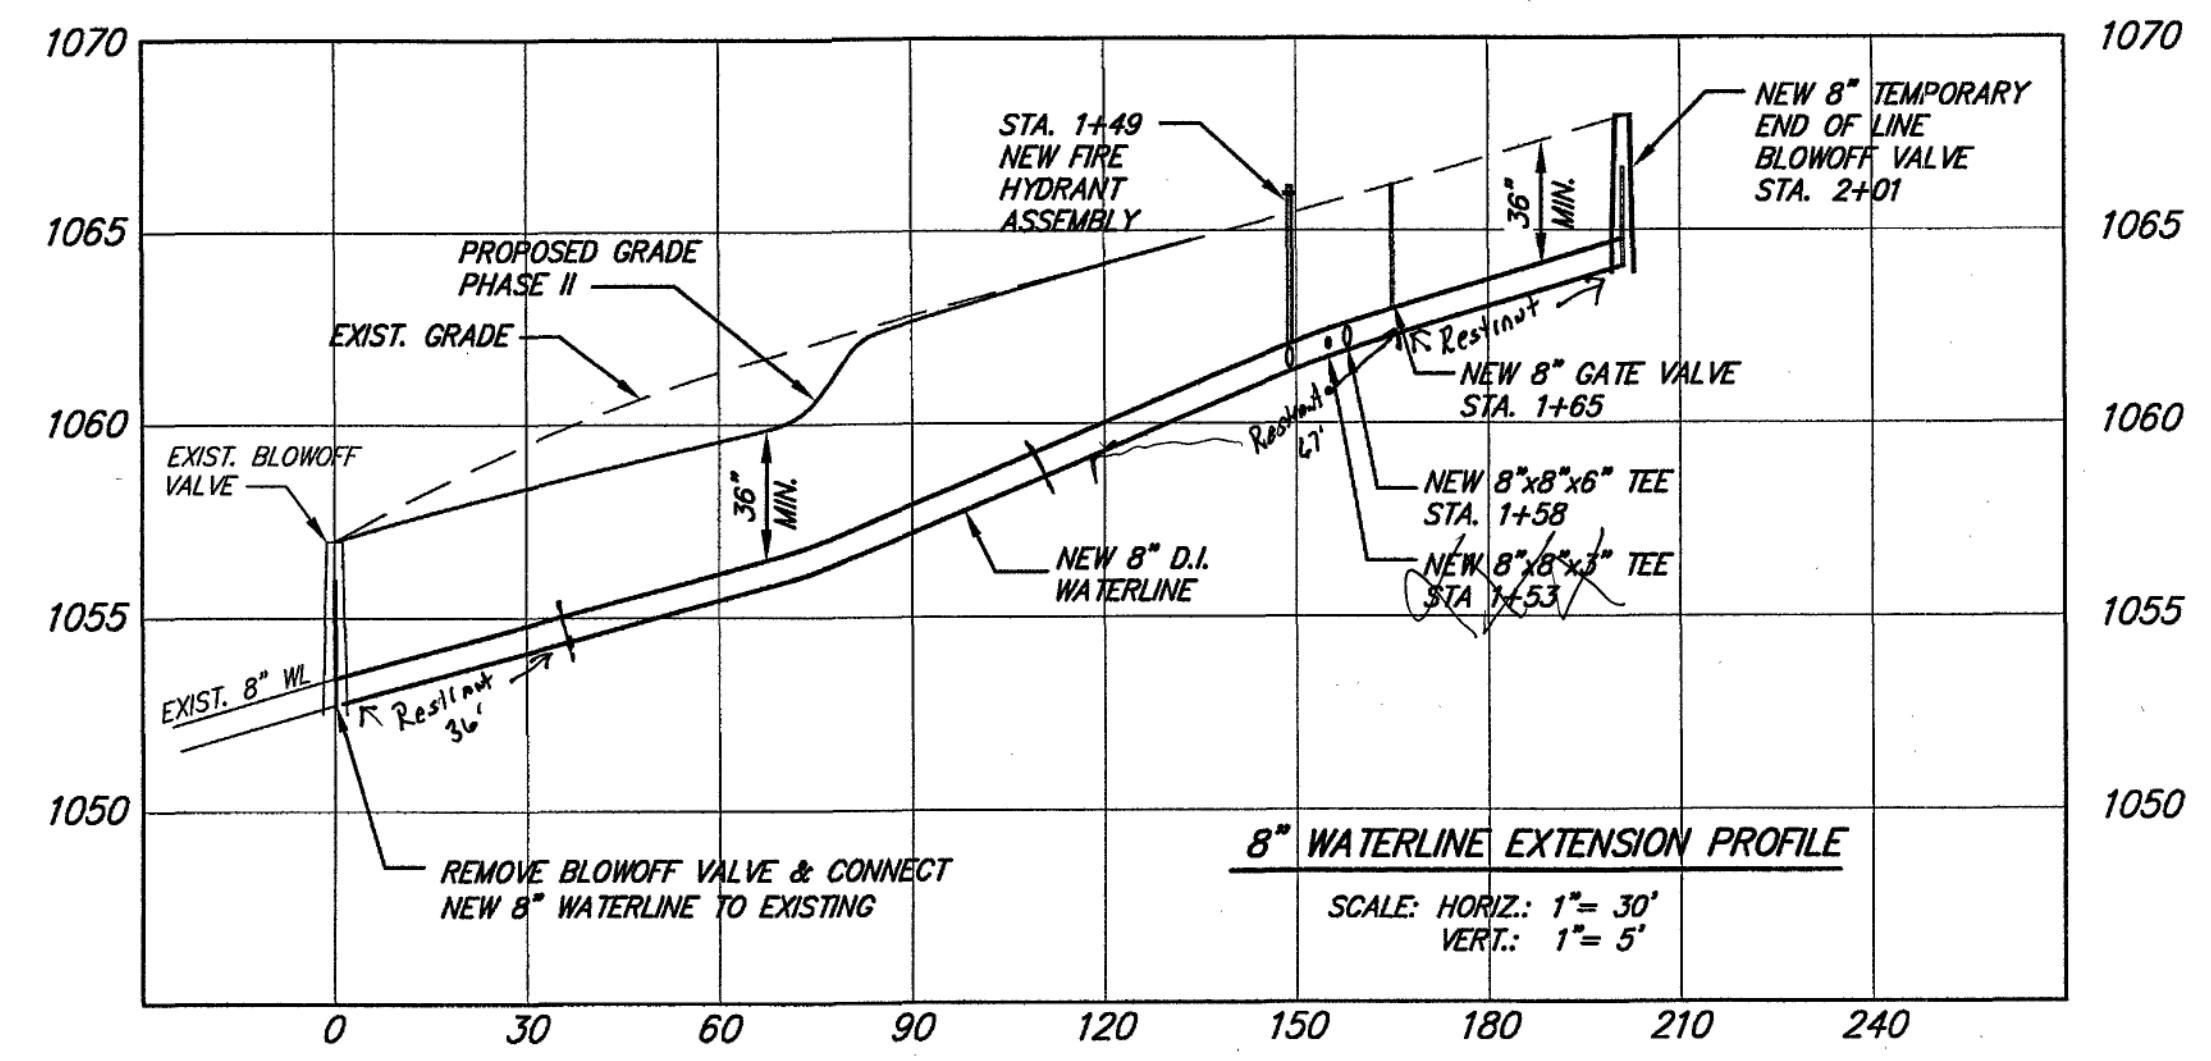
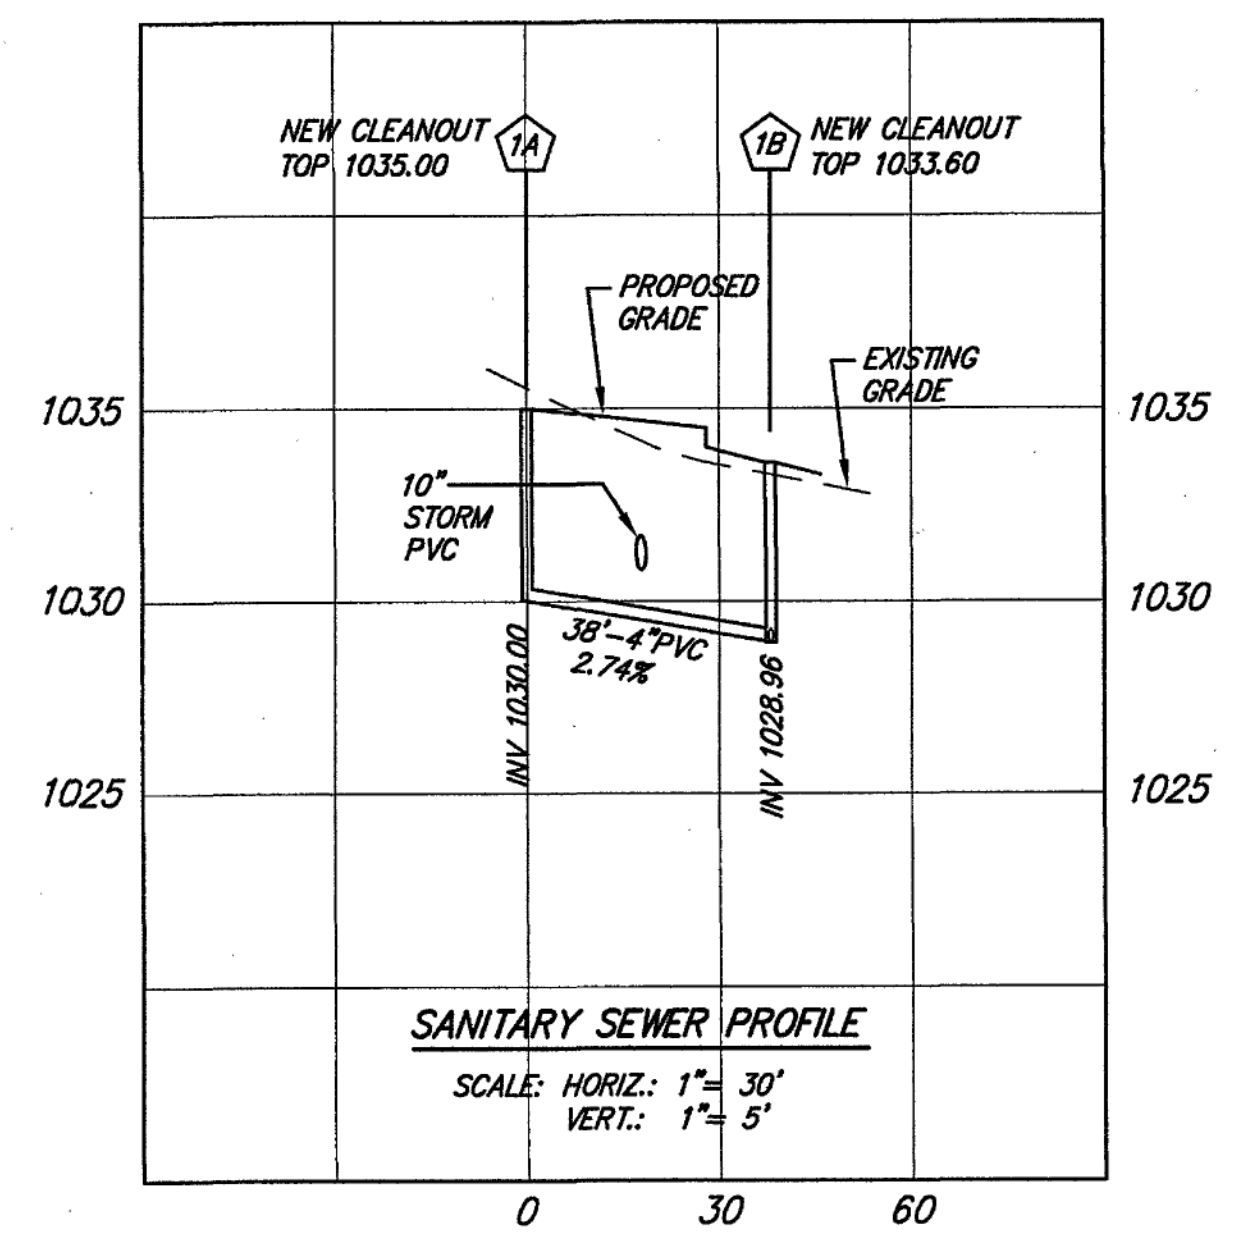


REVISIONS	
△	
△	
△	
△	
△	

HUGHES ASSOCIATES ARCHITECTS & ENGINEERS
Architecture • Engineering • Consulting

658 ELM AVENUE, S.W.
P.O. BOX 1034
ROANOKE, VIRGINIA 24005-1034


TEL (540) 342-4002
FAX (540) 342-2060
www.HughesArchitects.com

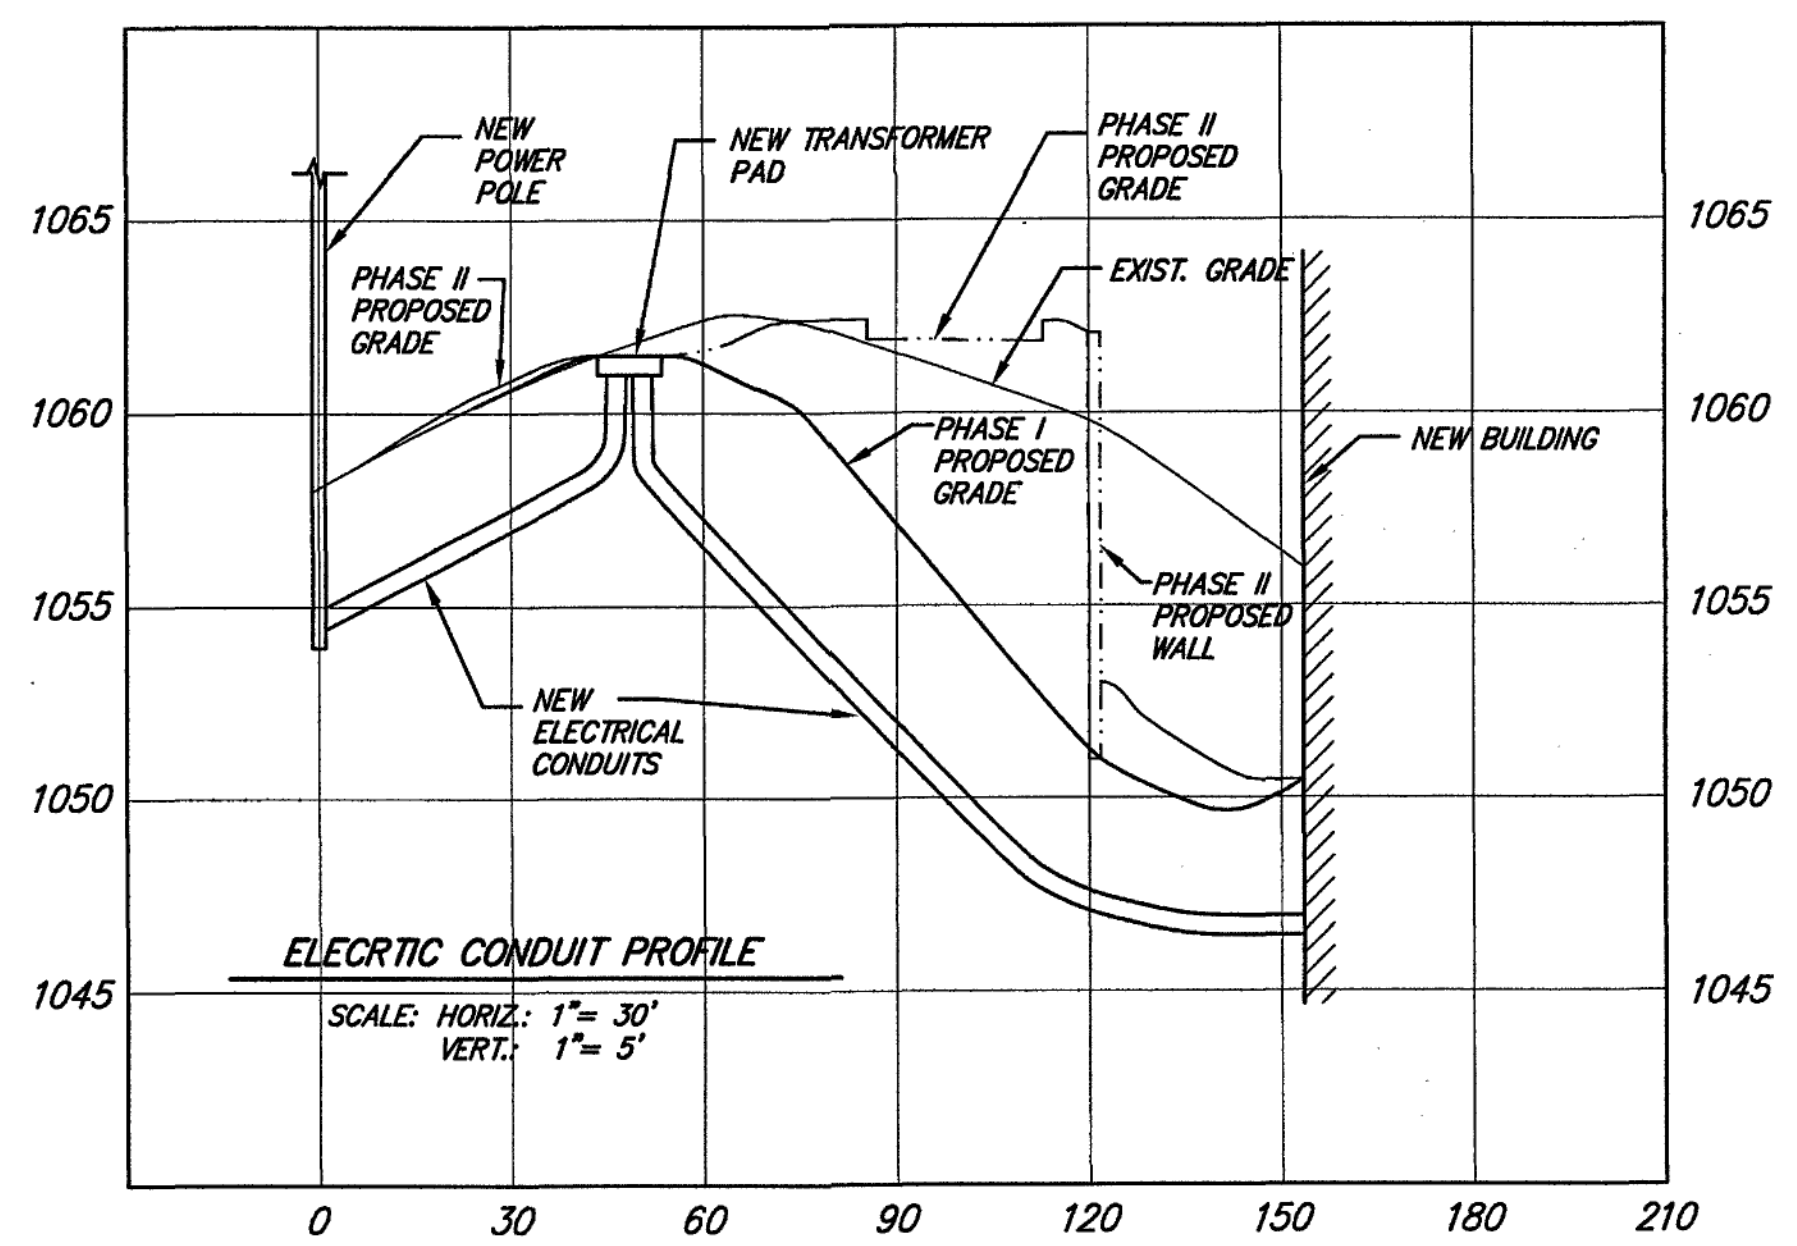

ALTERATIONS & ADDITIONS
FOR
BONSACK BAPTIST CHURCH
Roanoke County, VA

DRAWN BY: WMM
CHECKED BY: mja

WATER, SANITARY & ELECTRIC PROFILES

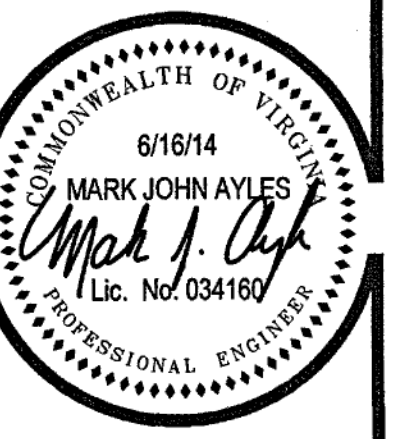

COMMISSION No.
11020.002

SHEET
SP-14

COPYRIGHT 2014
HUGHES ASSOCIATES ARCHITECTS
A PROFESSIONAL CORPORATION

Roanoke File: PA201111020 - Bonsack Baptist Church - Site Master Plan/Sept/2011/2014/2015/2016/3912/