




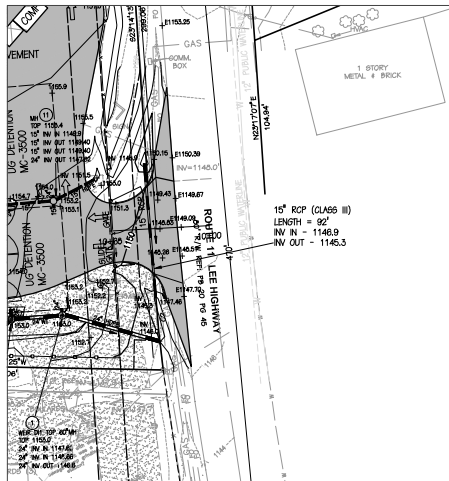


ENTRANCE DETAIL INSET
1"=40'

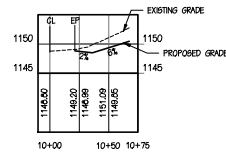

ENTRANCE PROFILE PROFILE

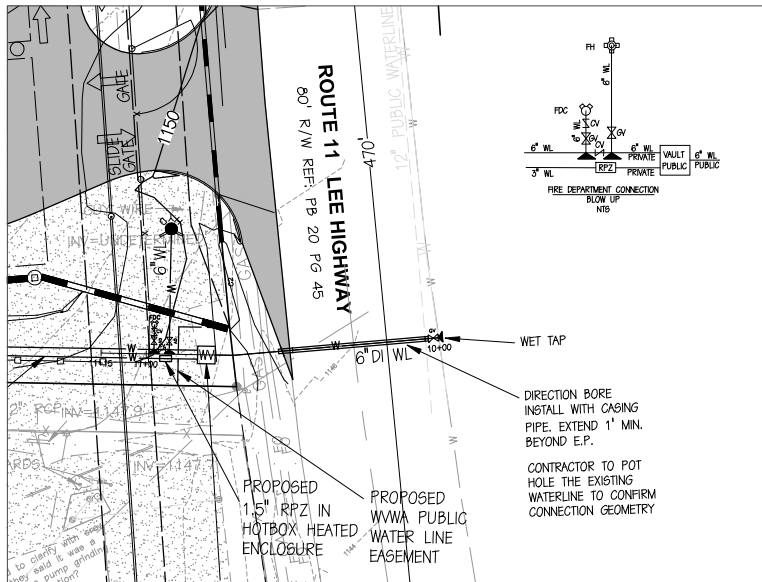

WATERLINE DETAIL INSET
1"=20'

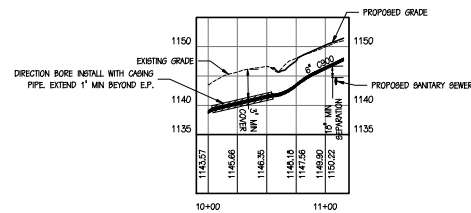

C-WATR-1 PROFILE



317 BROOK PARK PLACE, FOREST, VIRGINIA 24551
PHONE: 434-235-2895 FAX: 434-235-2896
EMAIL: pro@perkins-orrison.com
17 W. NELSON STREET, LEXINGTON, VIRGINIA 24450
PHONE: 334-648-0001 FAX: 334-648-0002
EMAIL: PRO@PERKINS-ORRISON.COM

CONSULTANTS



JOB:
BOTETOURT
CONVENIENCE CENTER
AND TRANSFER STATION
BOTETOURT COUNTY, VIRGINIA

CLIENT:
COUNTY WASTE, SOUTHWEST VIRGINIA, LLC
CO: DELBERT BEASLEY

MARK	DATE	DESCRIPTION
3	11/15/20	REV PER AGENCY COMMENTS
2	10/05/20	REV PER AGENCY COMMENTS
1	9/28/20	REV PER AGENCY COMMENTS
ISSUE:	4/6/20	
CONTOUR INTERVAL:	2'	
DESIGNED BY:	RTM	
DRAWN BY:	RTM/DBM	
CHECKED BY:	NBW/RTM	

SHEET TITLE

PROFILES AND INSERTS