



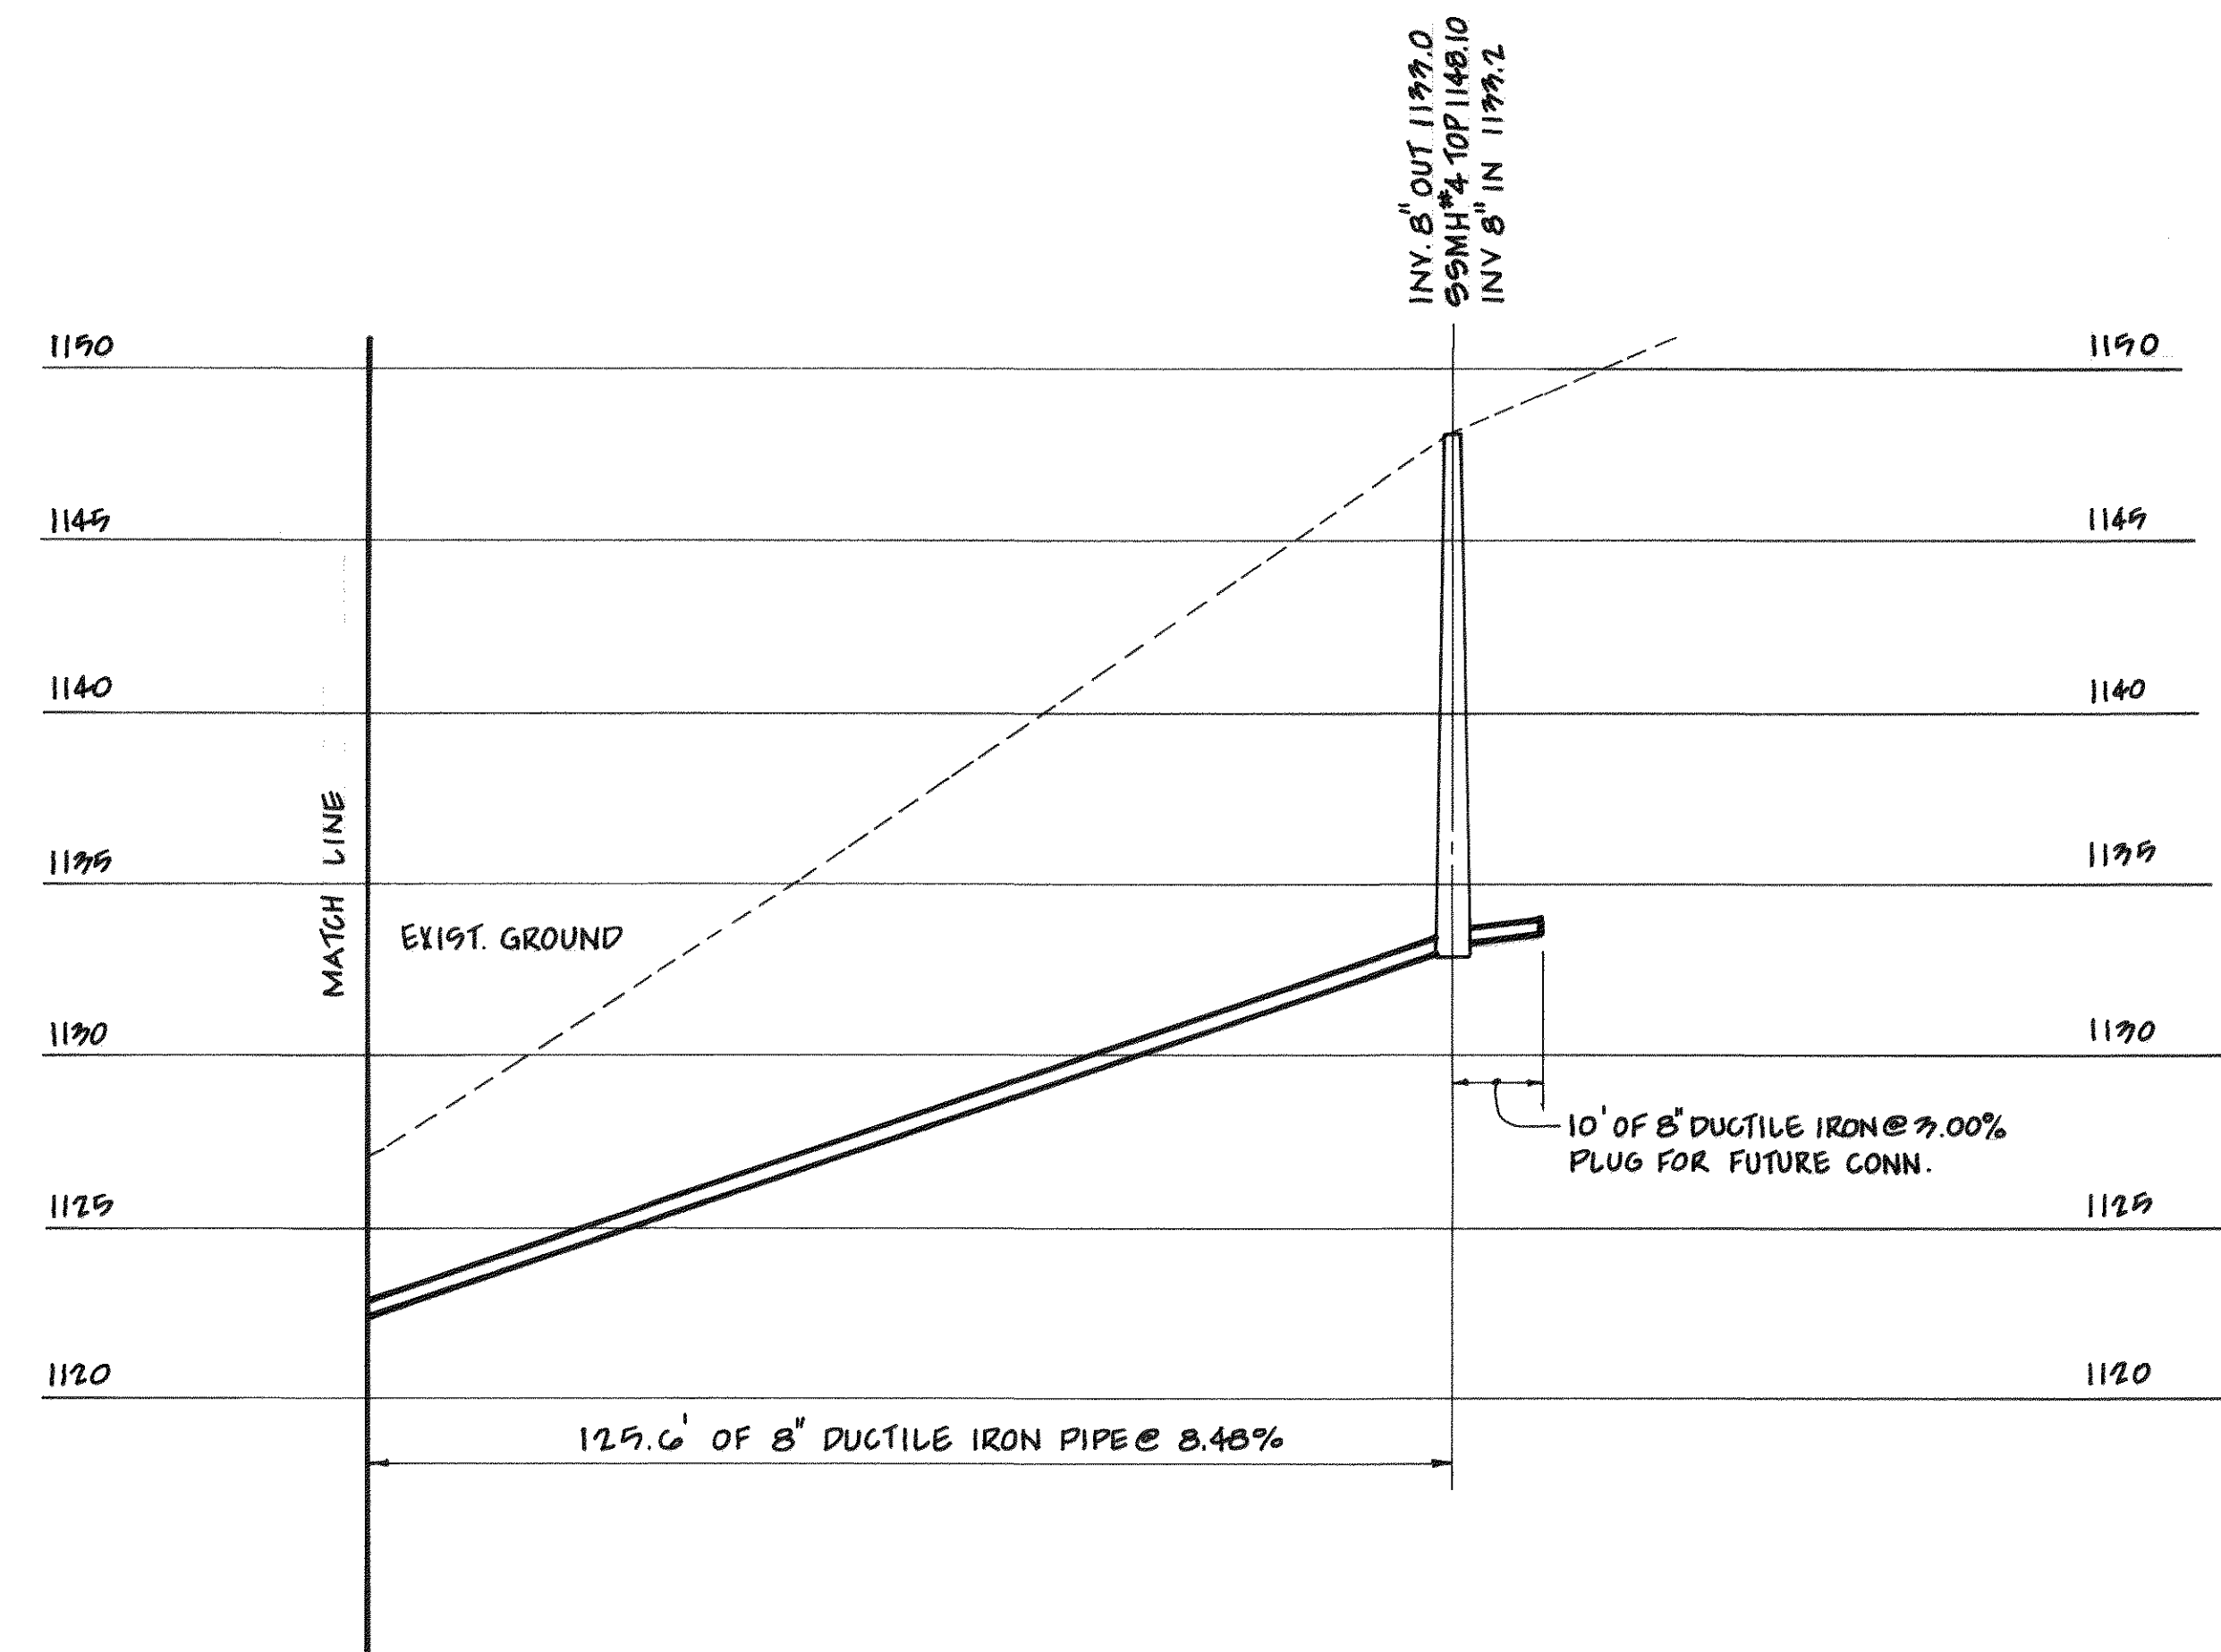

SANITARY SEWER PROFILE


SCALE: 1" = 5' VERT.
1" = 20' HORIZ.

NOT IN CONTRACT

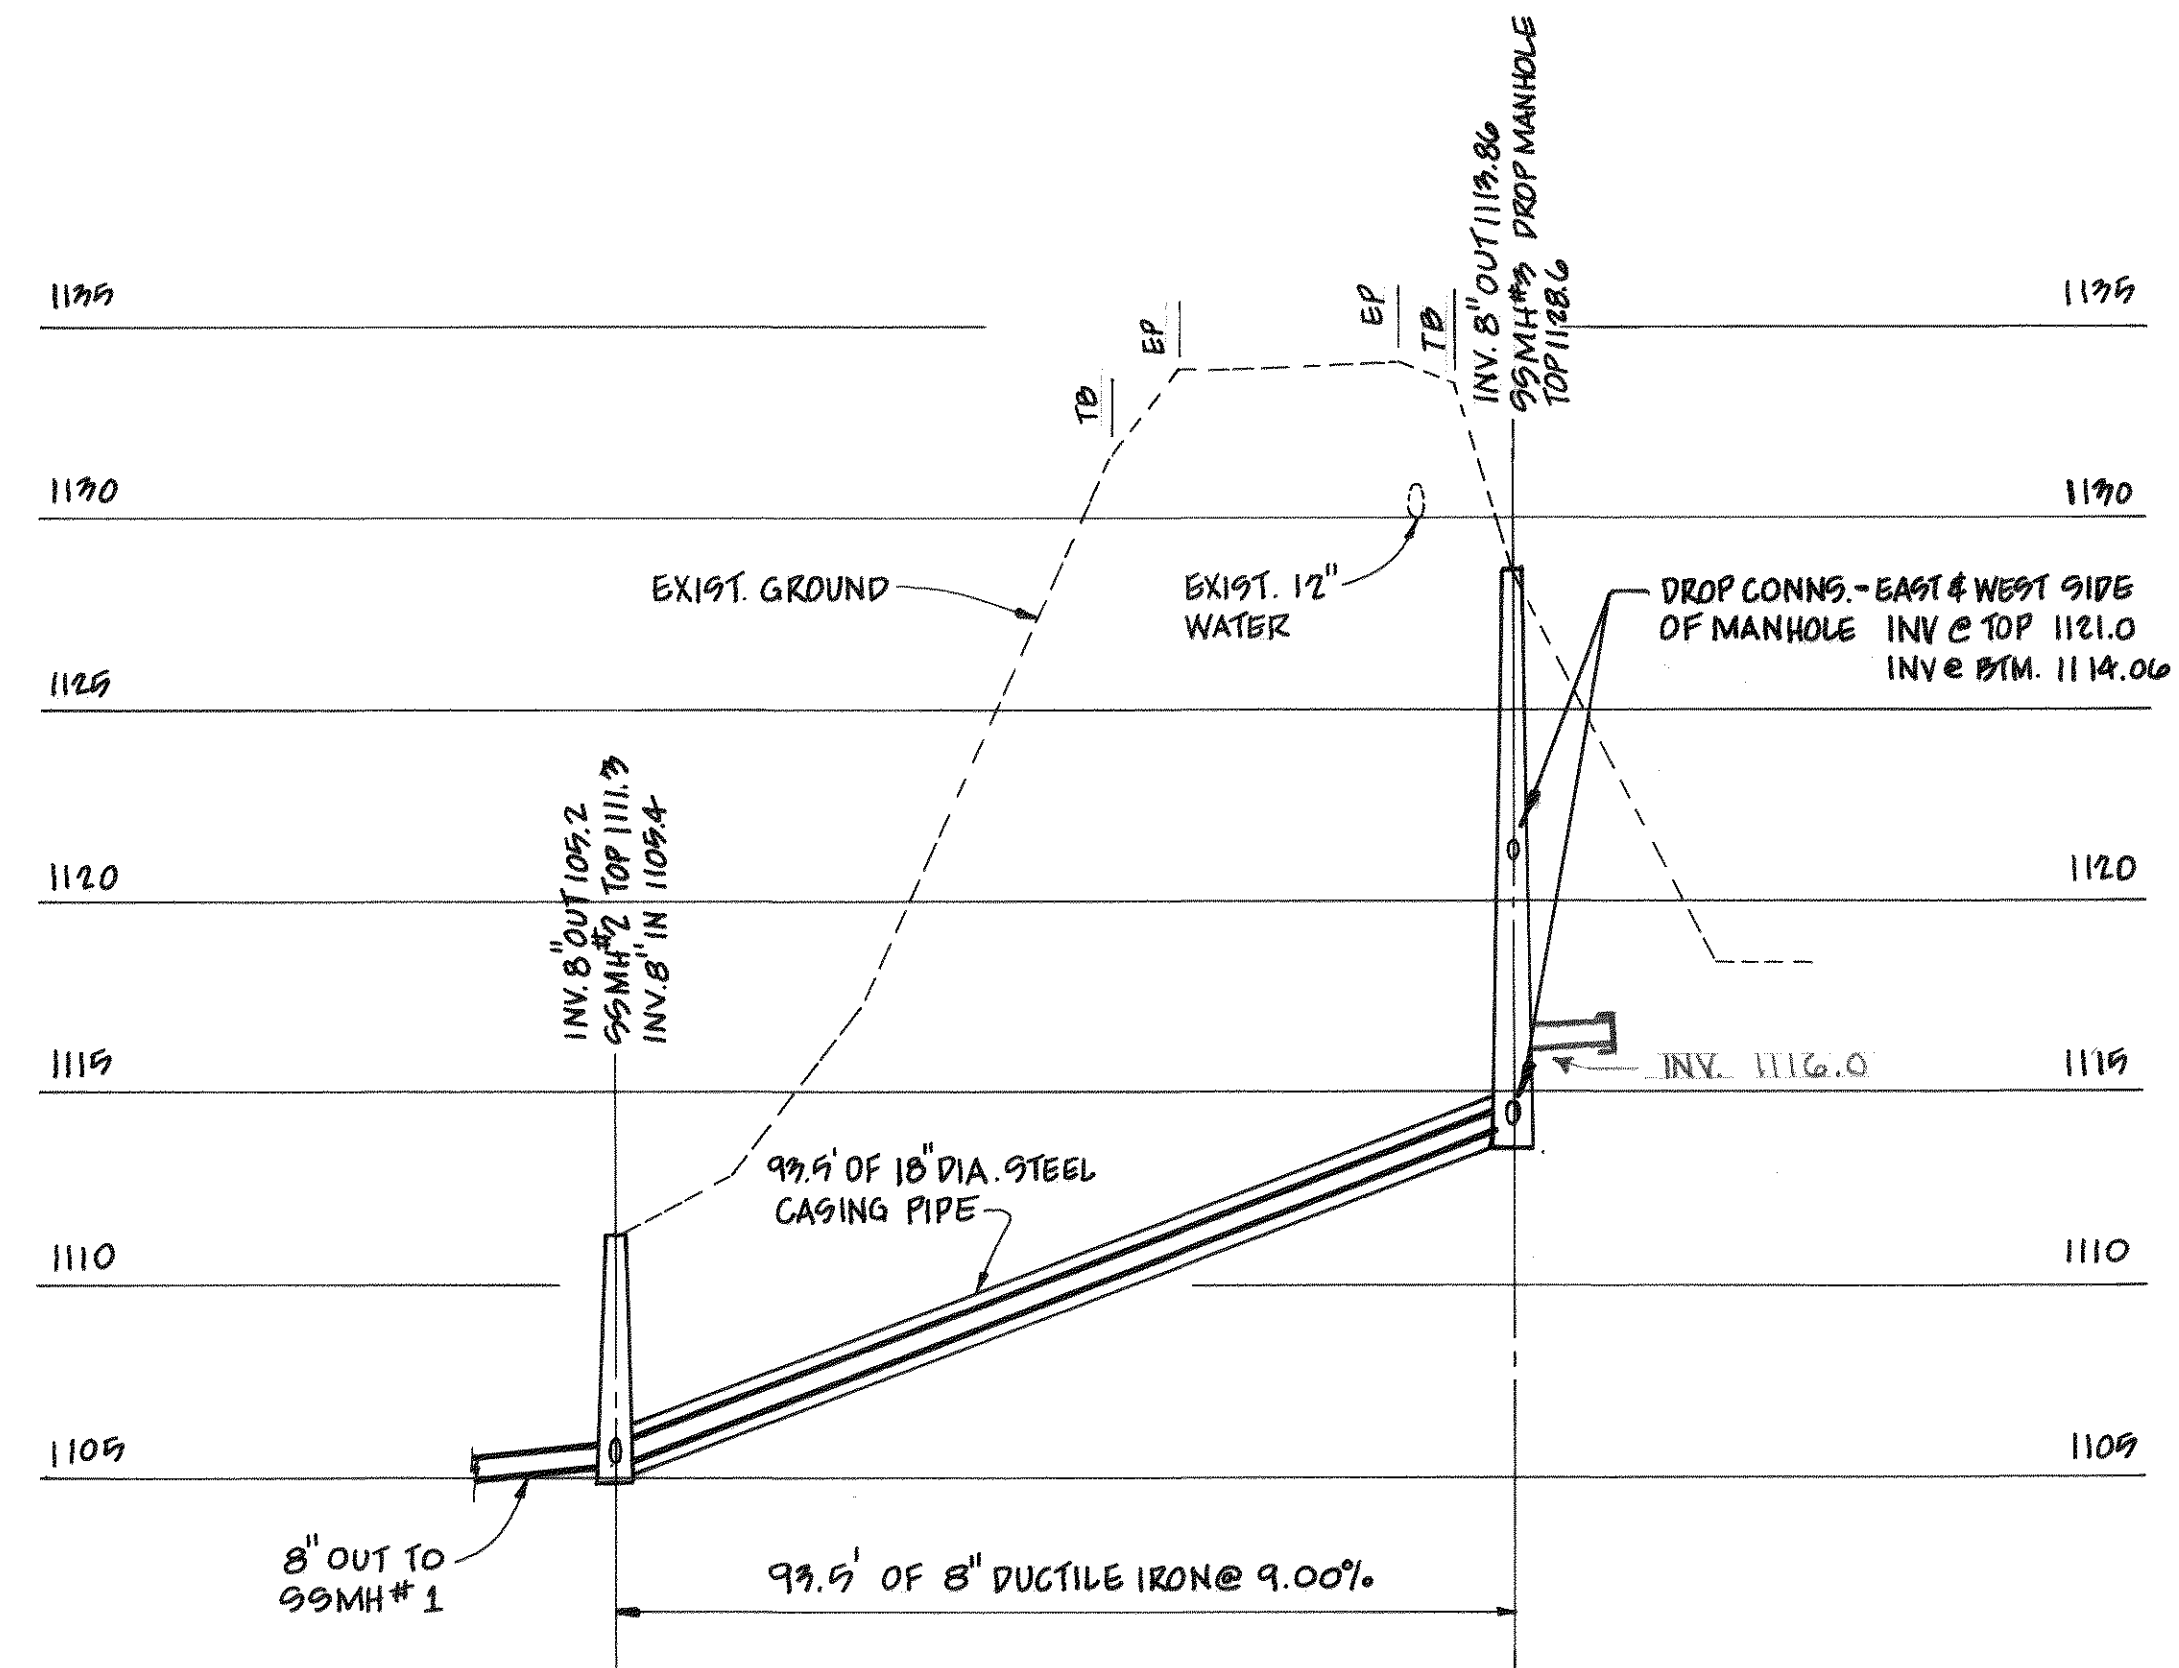

SANITARY SEWER PROFILE

SCALE: 1" = 5' VERT.
1" = 20' HORIZ.

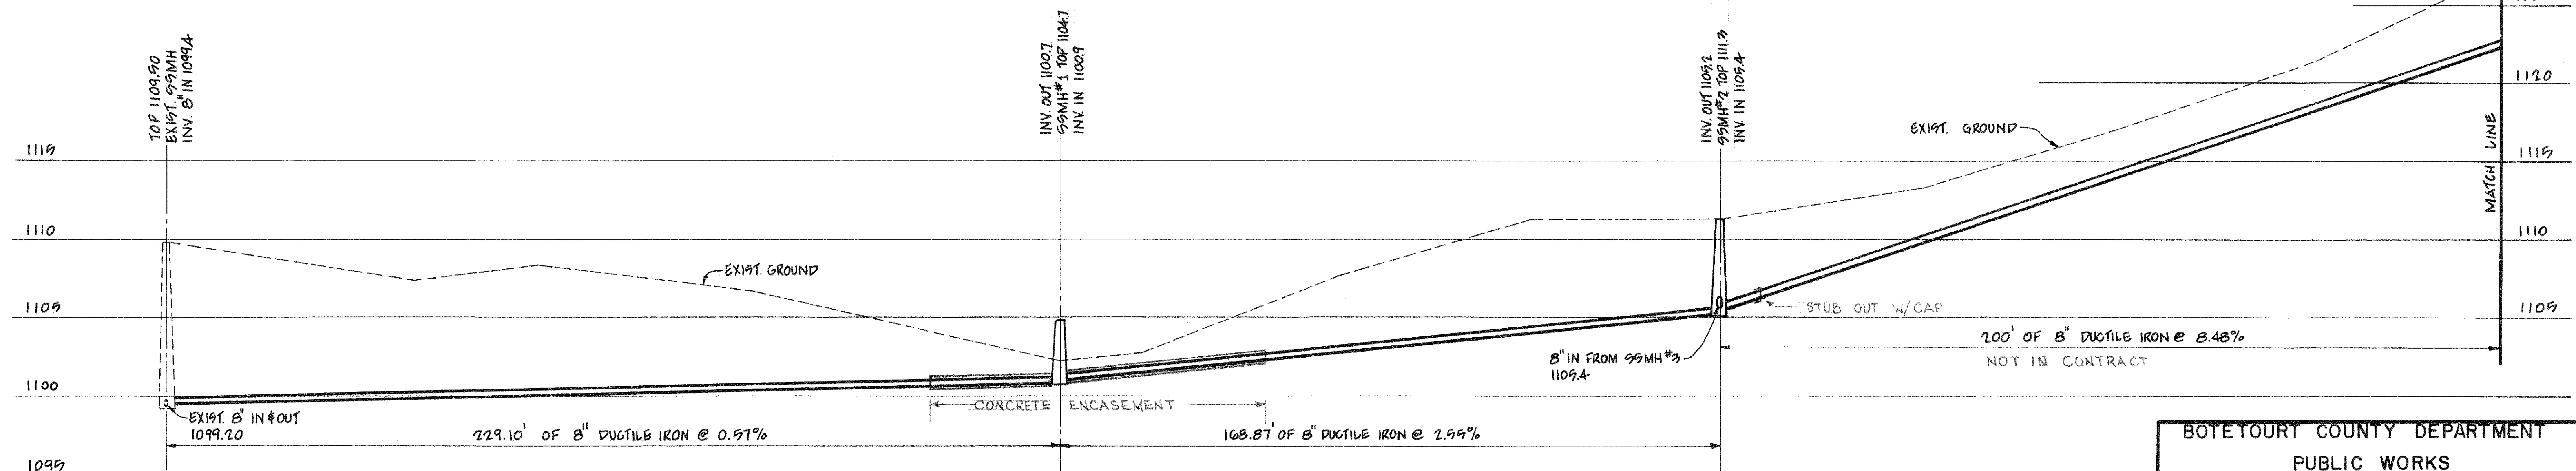

SANITARY SEWER PROFILE

SCALE: 1" = 5' VERT.
1" = 20' HORIZ.

BOTETOURT COUNTY DEPARTMENT		
PUBLIC WORKS		
SCALE: AS SHOWN	APPROVED BY	DRAWN BY: D.M.C.
DATE: JAN. 1988		
PROFILES		
		DRAWING NUMBER
		2