

CROSSWALK

DIMENISIONS. PLACEMENT OF DRAINAGE STRUCTURES IS CRITICAL.

FINISH. RAMP SHALL NOT EXCEED A MAXIMUM SLOPE OF 12:1.

PERMISSIBLE CONSTRUCTION JOINT WITH REQUIRED BARS.

BE CLASS A-4.

FOR CURB/CURB AND GUTTER.


PARALLEL CURB RAMP


VIRGINIA DEPARTMENT OF TRANSPORTATION

(ACCESS FOR MOBILITY IMPAIRMENTS)

⇒ 👺 ,

CROSSWALK

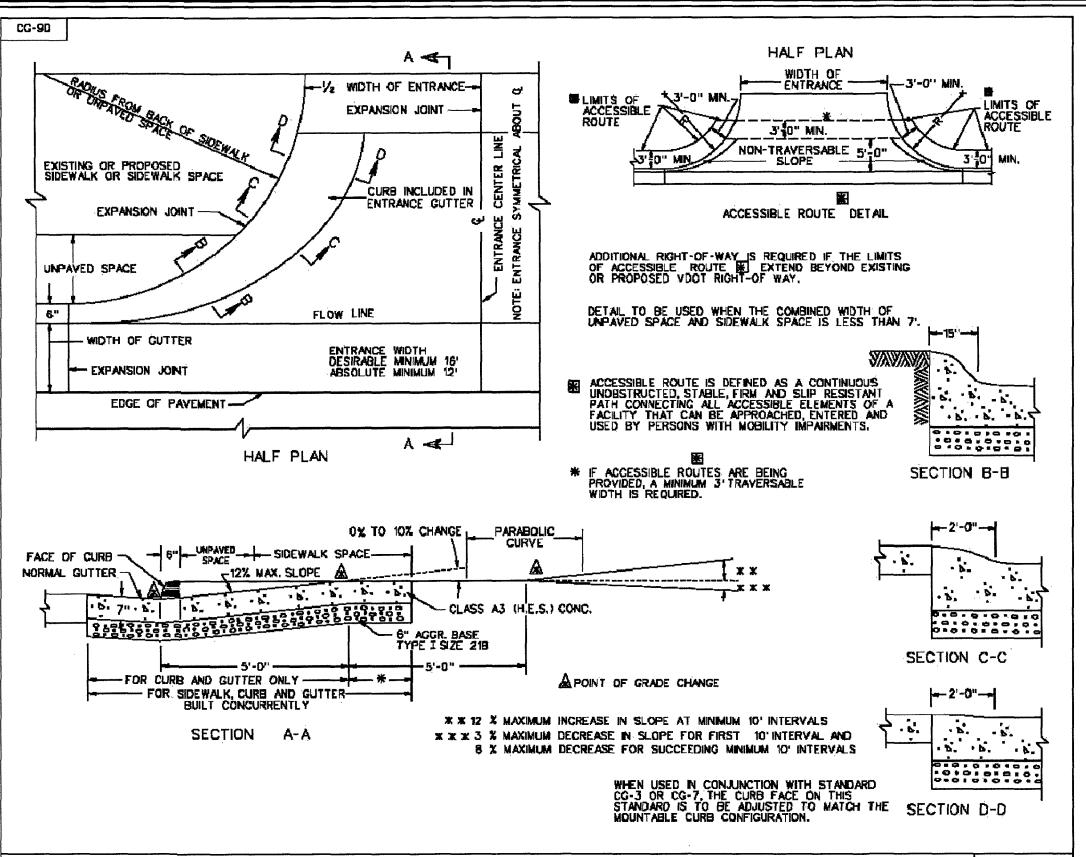


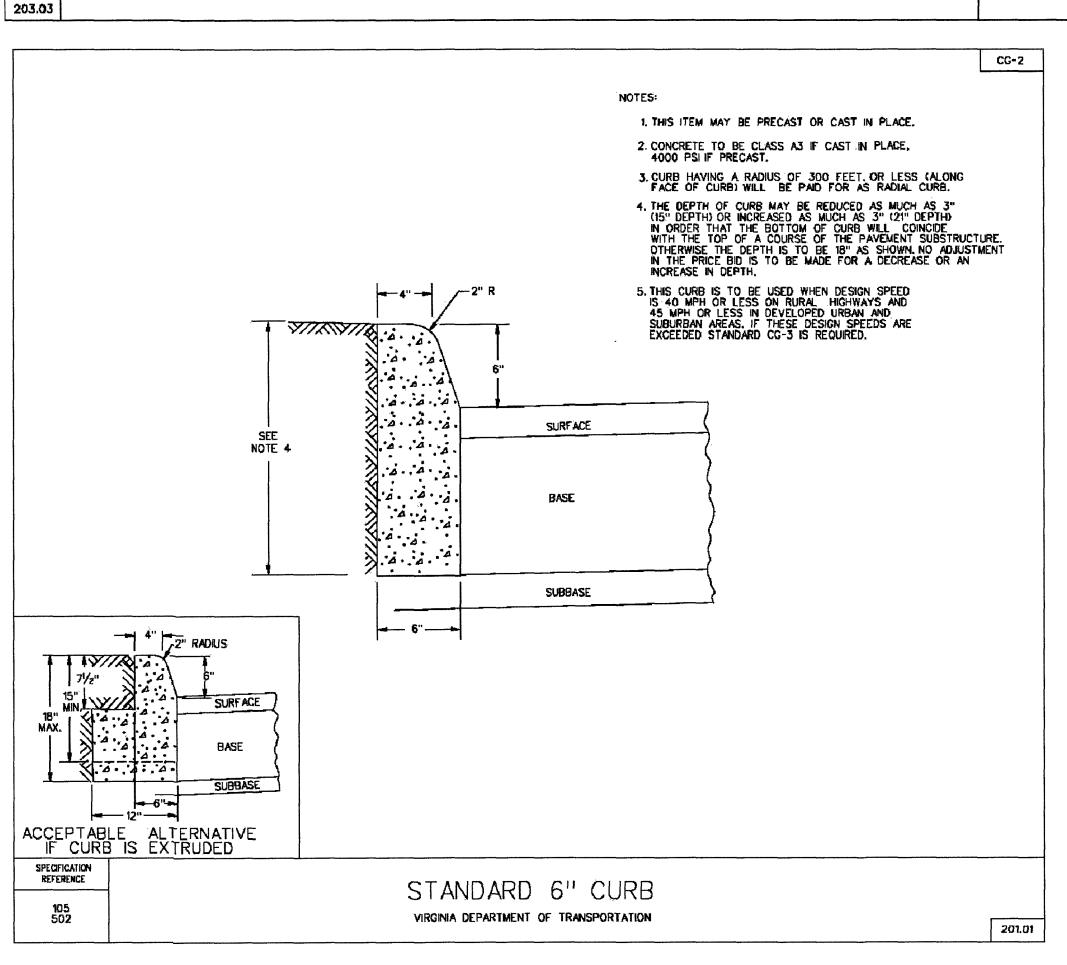



STANDARD ENTRANCE GUTTER

VIRGINIA DEPARTMENT OF TRANSPORTATION

502

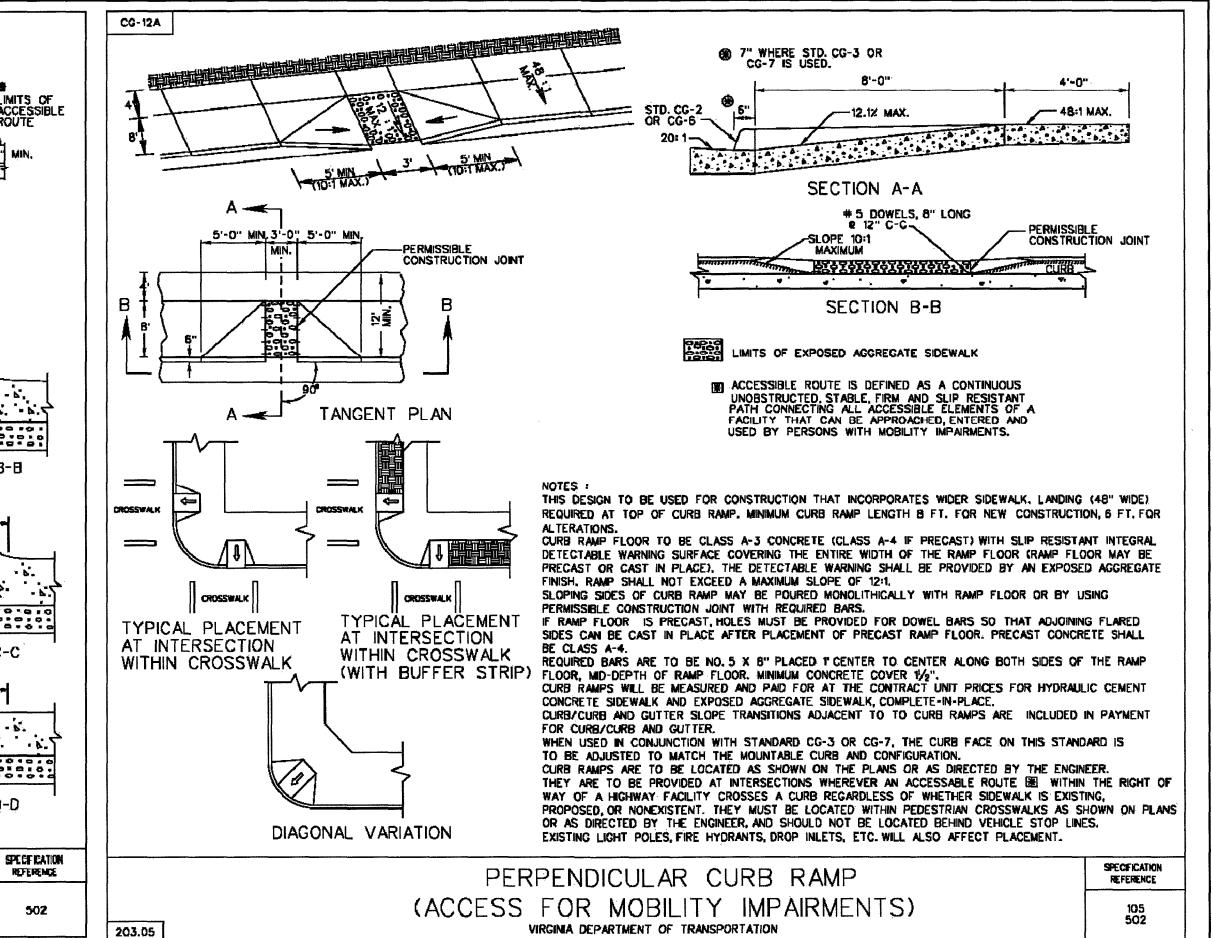

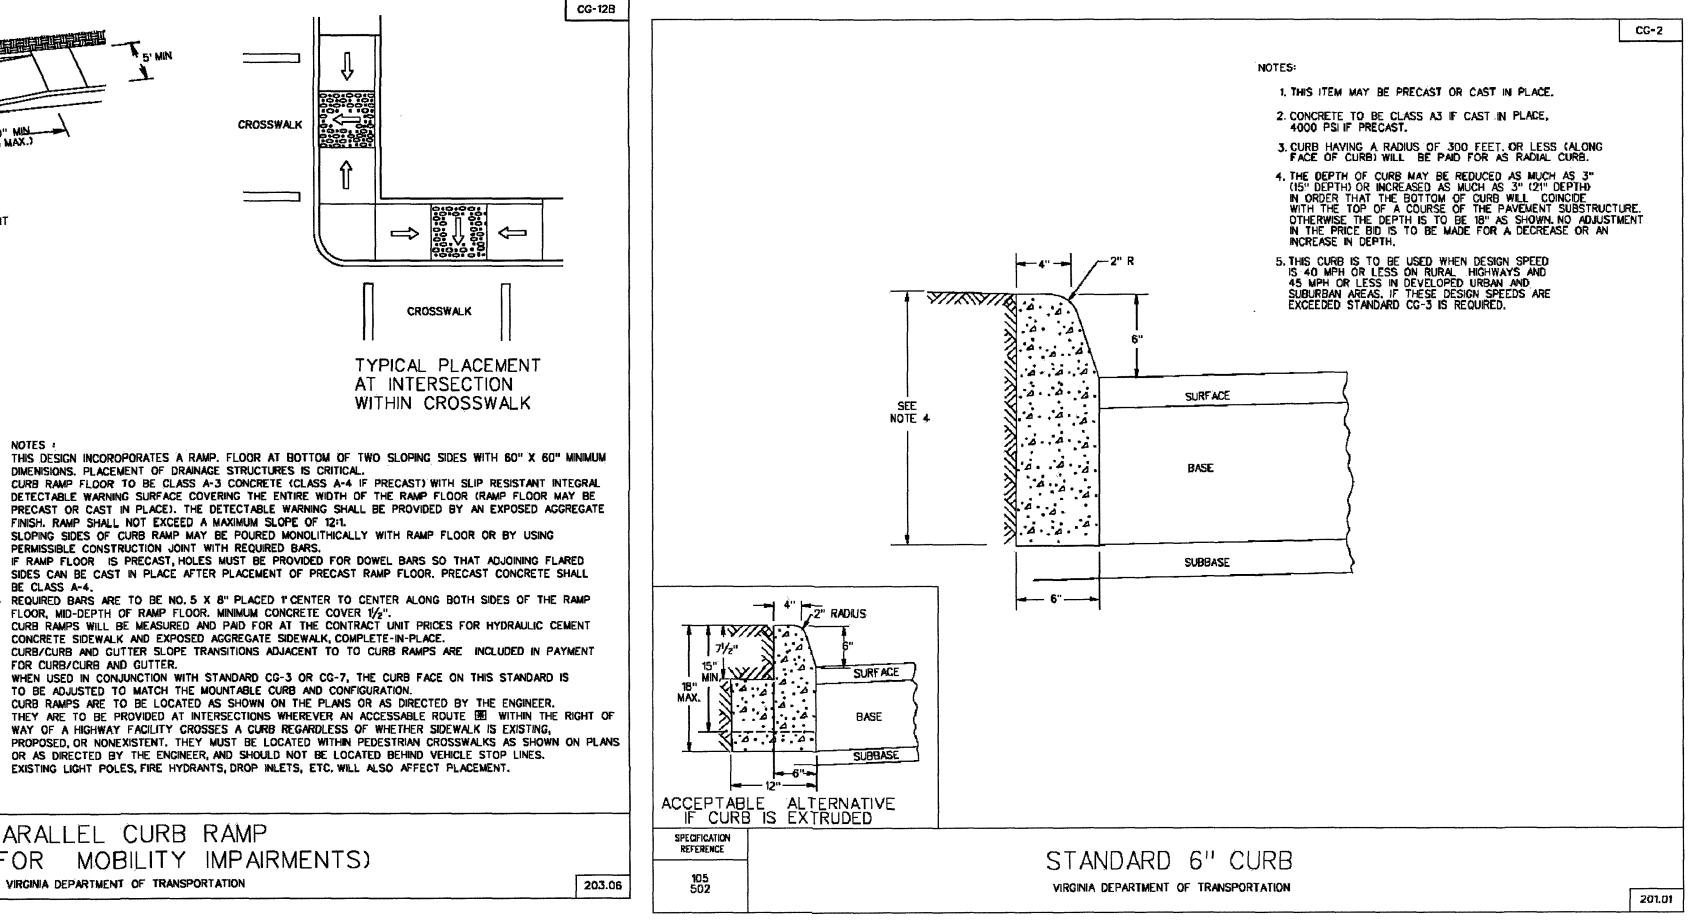

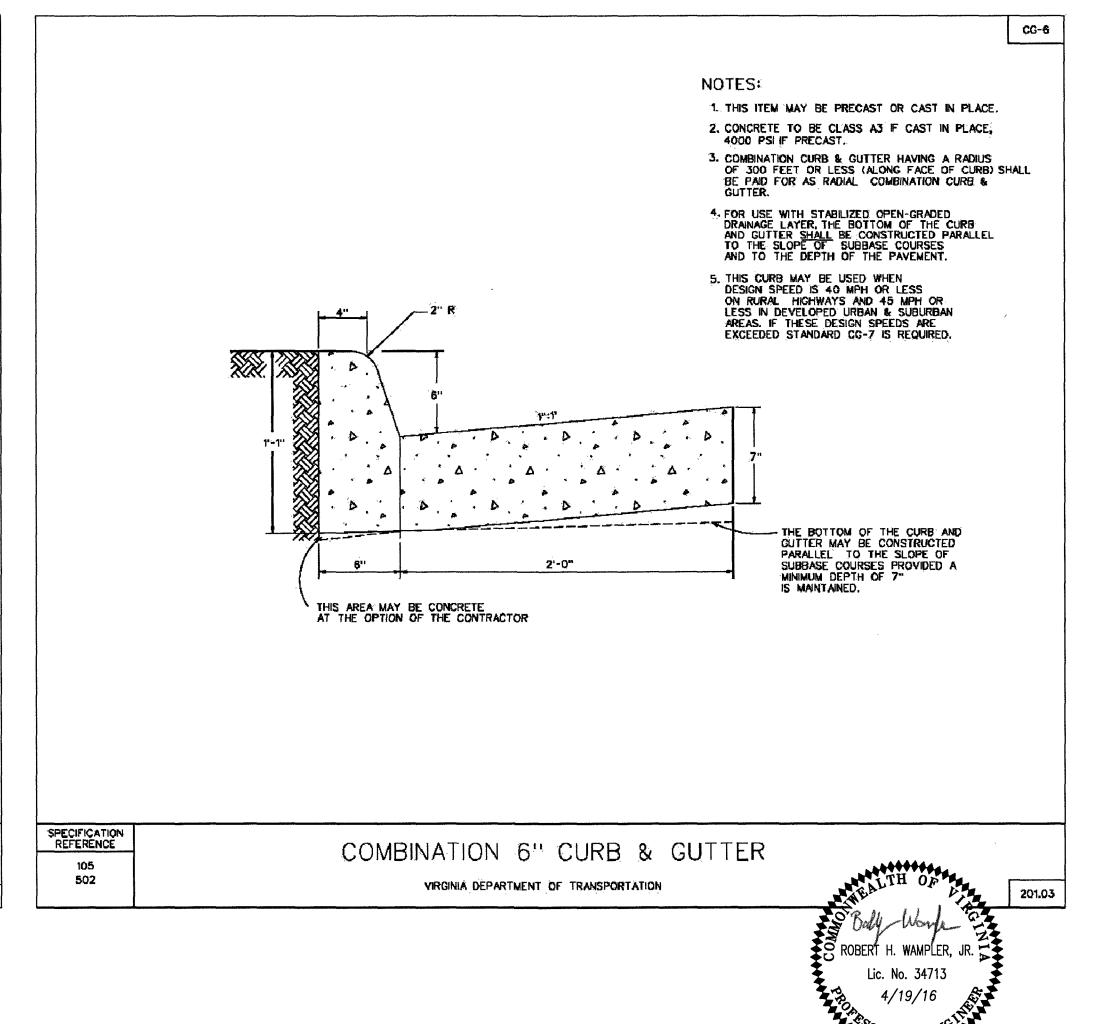



TANGENT PLAN

STD. CG-2 OR CG-6 —

5'-0"

48 : 1 MAX.

SECTION A-A

*5 DOWELS, 8" LONG

SECTION B-B

ACCESSIBLE ROUTE IS DEFINED AS A CONTINUOUS

UNOBSTRUCTED, STABLE, FIRM AND SLIP RESISTANT PATH CONNECTING ALL ACCESSIBLE ELEMENTS OF A FACILITY THAT CAN BE APPROACHED, ENTERED AND USED BY PERSONS WITH MOBILITY IMPAIRMENTS.

LIMITS OF EXPOSED AGGREGATE SIDEWALK

MAXIMUM

T' WHERE STD. CG-3 CG-7 IS USED.

SPECIFICATION REFERENCE

Drawn SITE DETAILS SCALE: NONE BRF EL RODEO RESTAURANT DATE: APR 19, 2016 Designed PROJECT: 15058 Checked AT DALEVILLE TOWN CENTER RHW Approved BOTETOURT COUNTY - VIRGINIA C10