



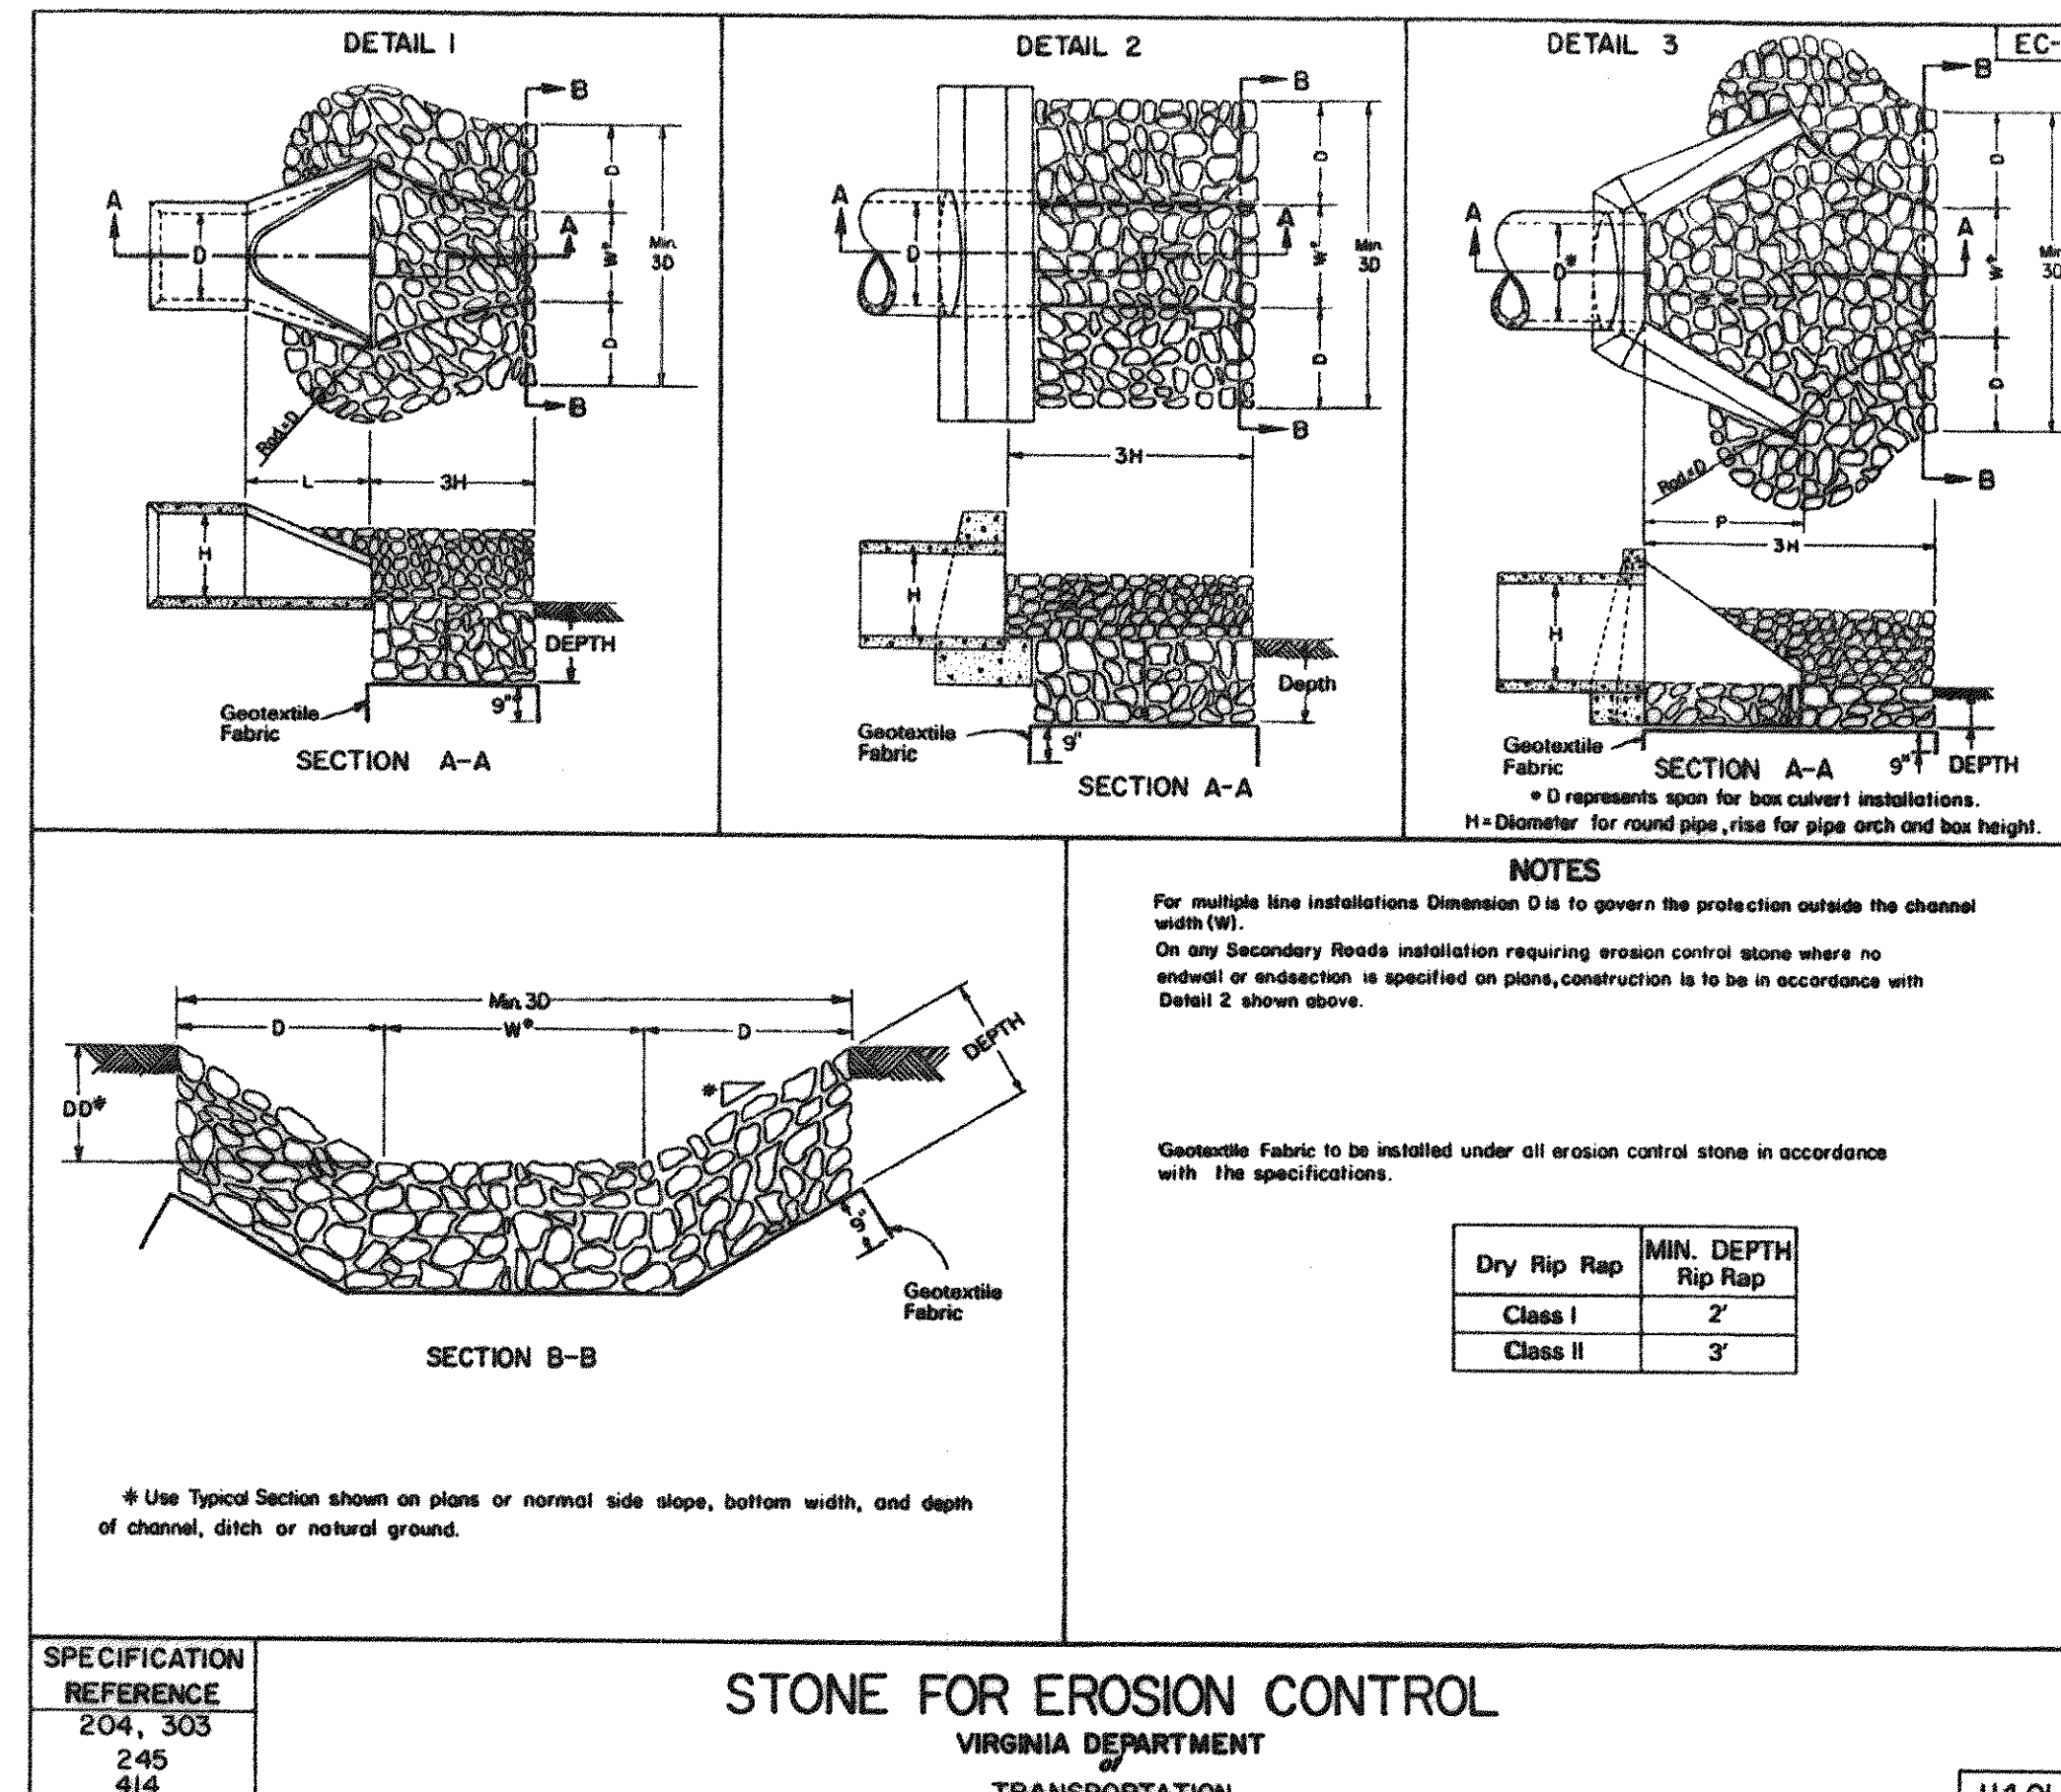

OUTLET PROTECTION SCHEDULE

CULVERT LOCATION	CLASS*	LENGTH	WIDTH	SHEET
1+00	II	13.5'	27'	18
16+00	II	18'	36'	18
33+00	I	24'	48'	19
STORM SEWER SYSTEM	CLASS*	LENGTH	WIDTH	SHEET
SYSTEM 7+00	I	11'	13'	20
SYSTEM 16+00	I	9'	11'	20
SYSTEM 25+00	I	24'	27'	21
SYSTEM 32+00	I	11'	13'	21
US 220 CULVERTS	CLASS*	LENGTH	WIDTH	SHEET
220 CULVERTS	I	11'	37'	16
PAVED DITCHES	CLASS**	LENGTH	WIDTH	SHEET
CG-6 TRANSITION	I	6'	6'	16
STA 33+25	I	7'	12'	8

* d₅₀=1.1' FOR ALL CLASS I RIP RAP
 * d₅₀=1.5' FOR ALL CLASS II RIP RAP
 **d₅₀=0.5' FOR RIP RAP
 REFER TO EC-1 DETAIL FOR ADDITIONAL INFORMATION.

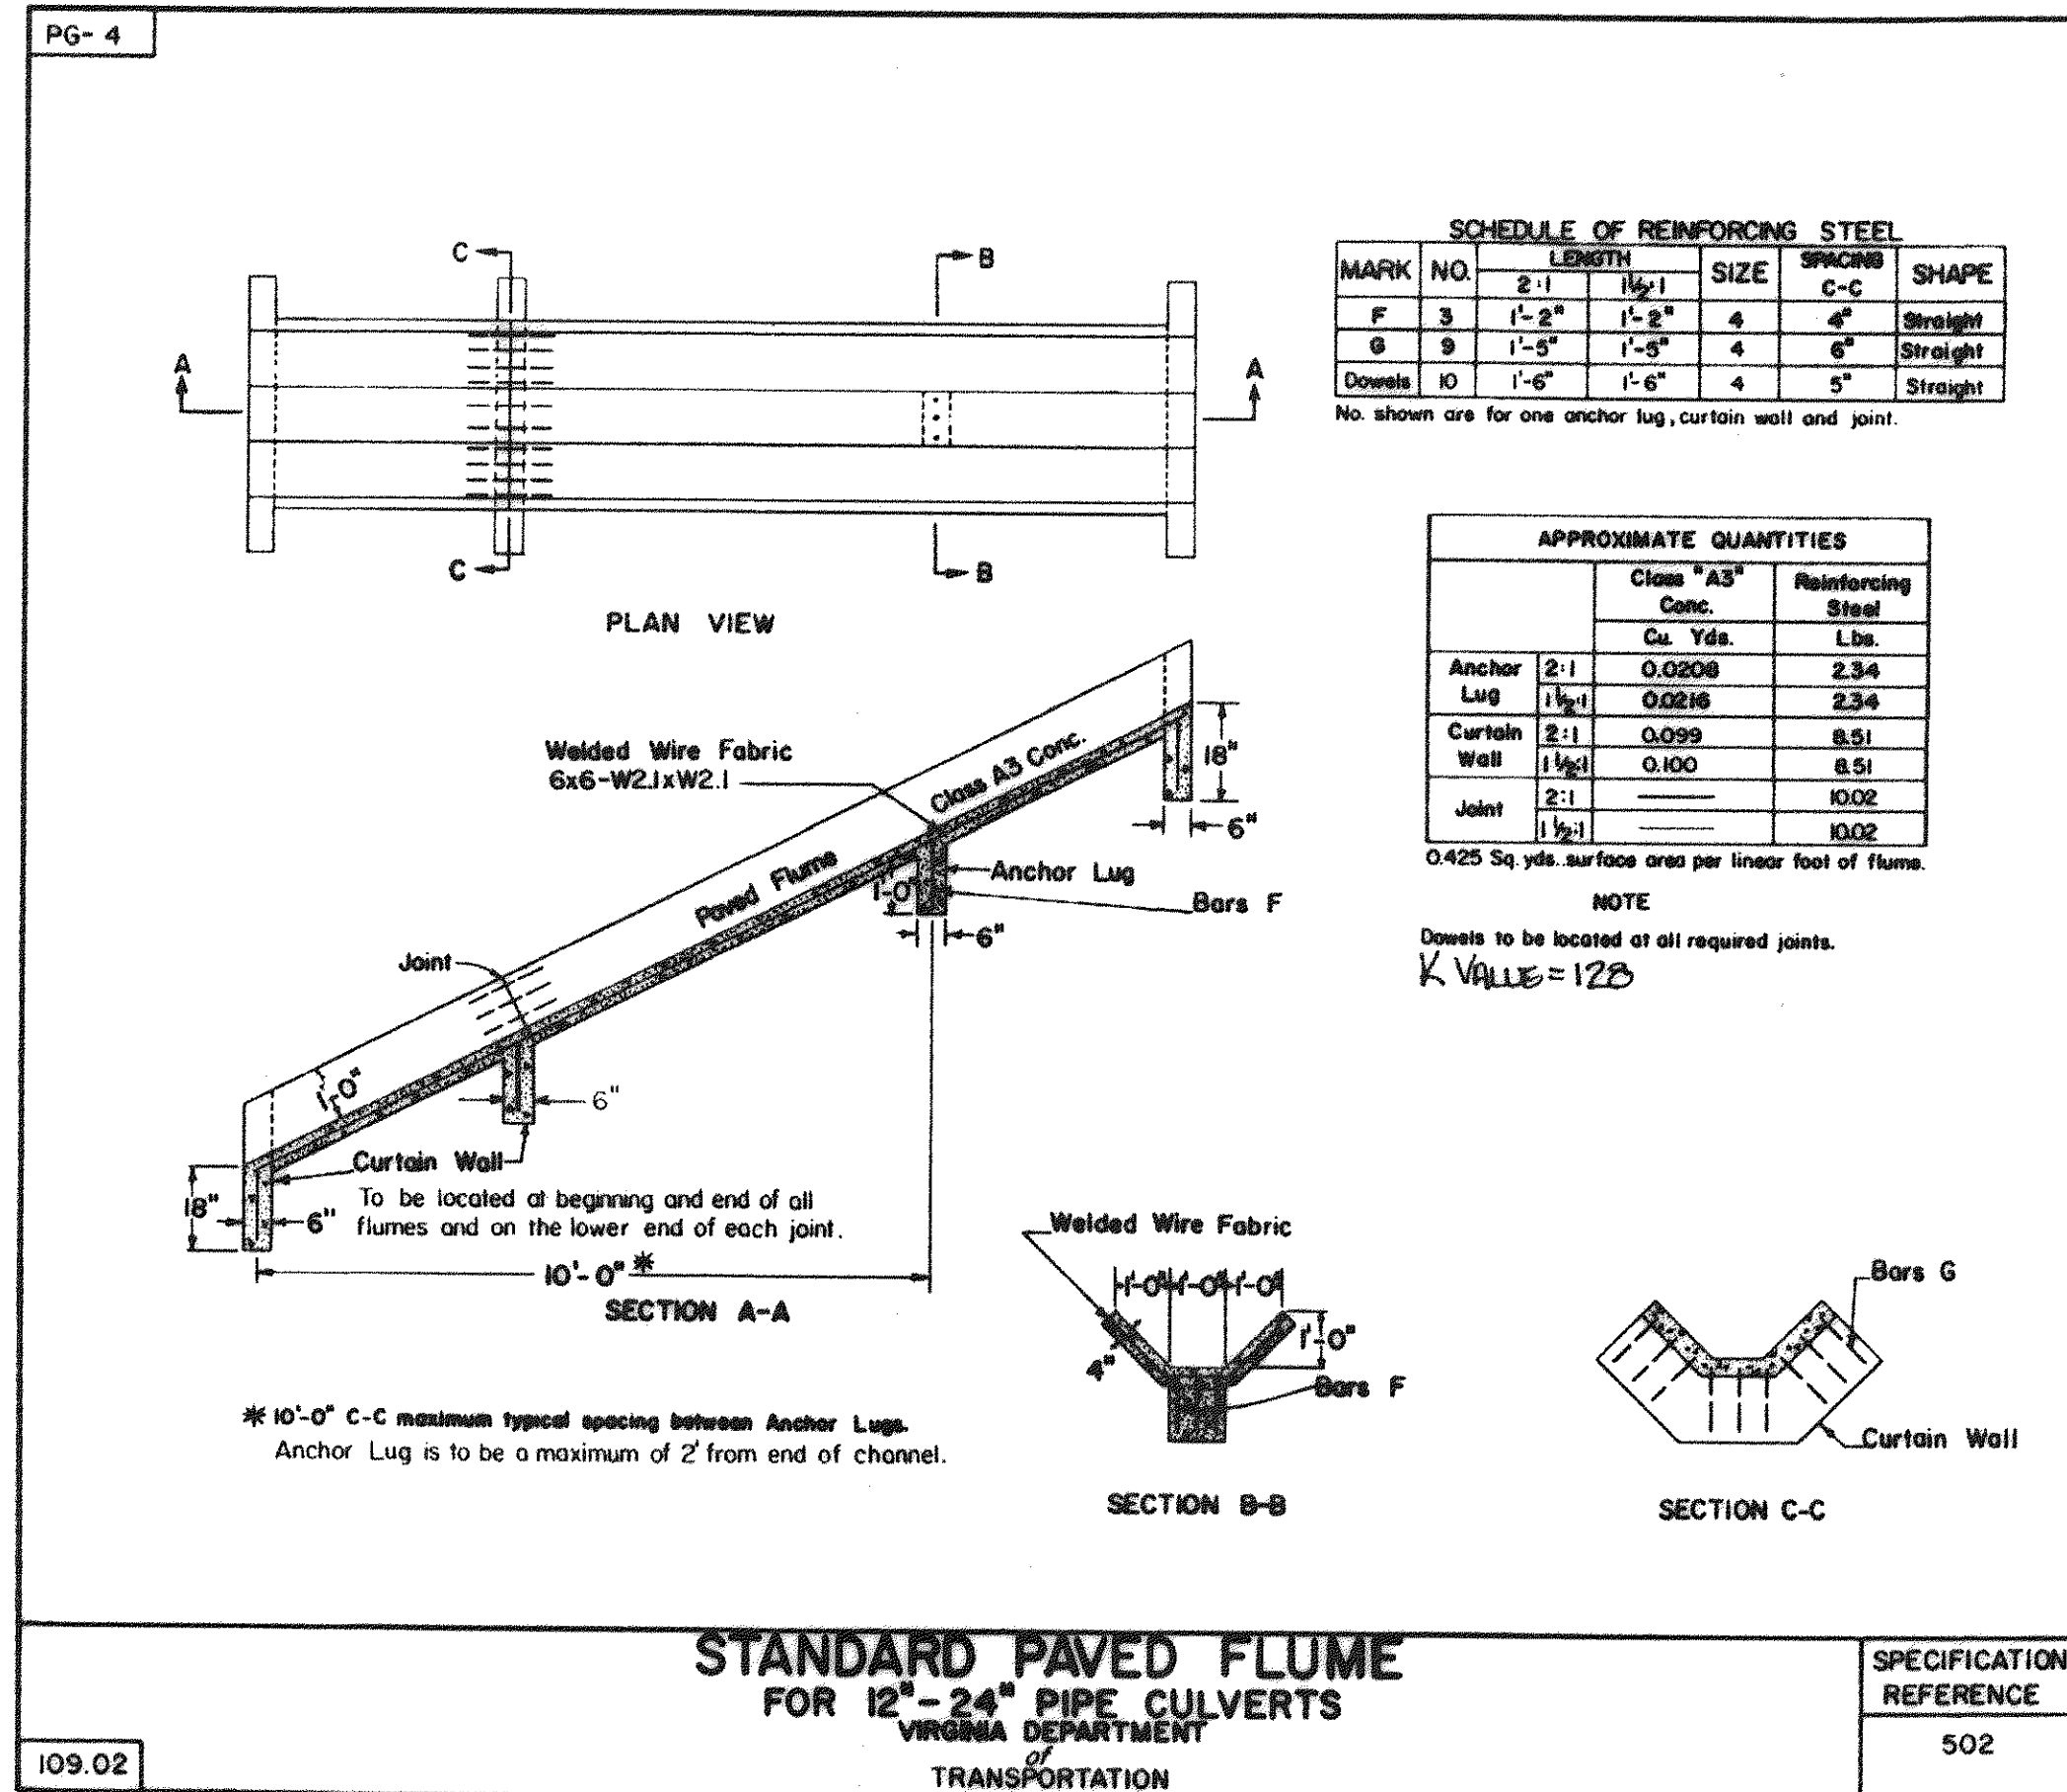