
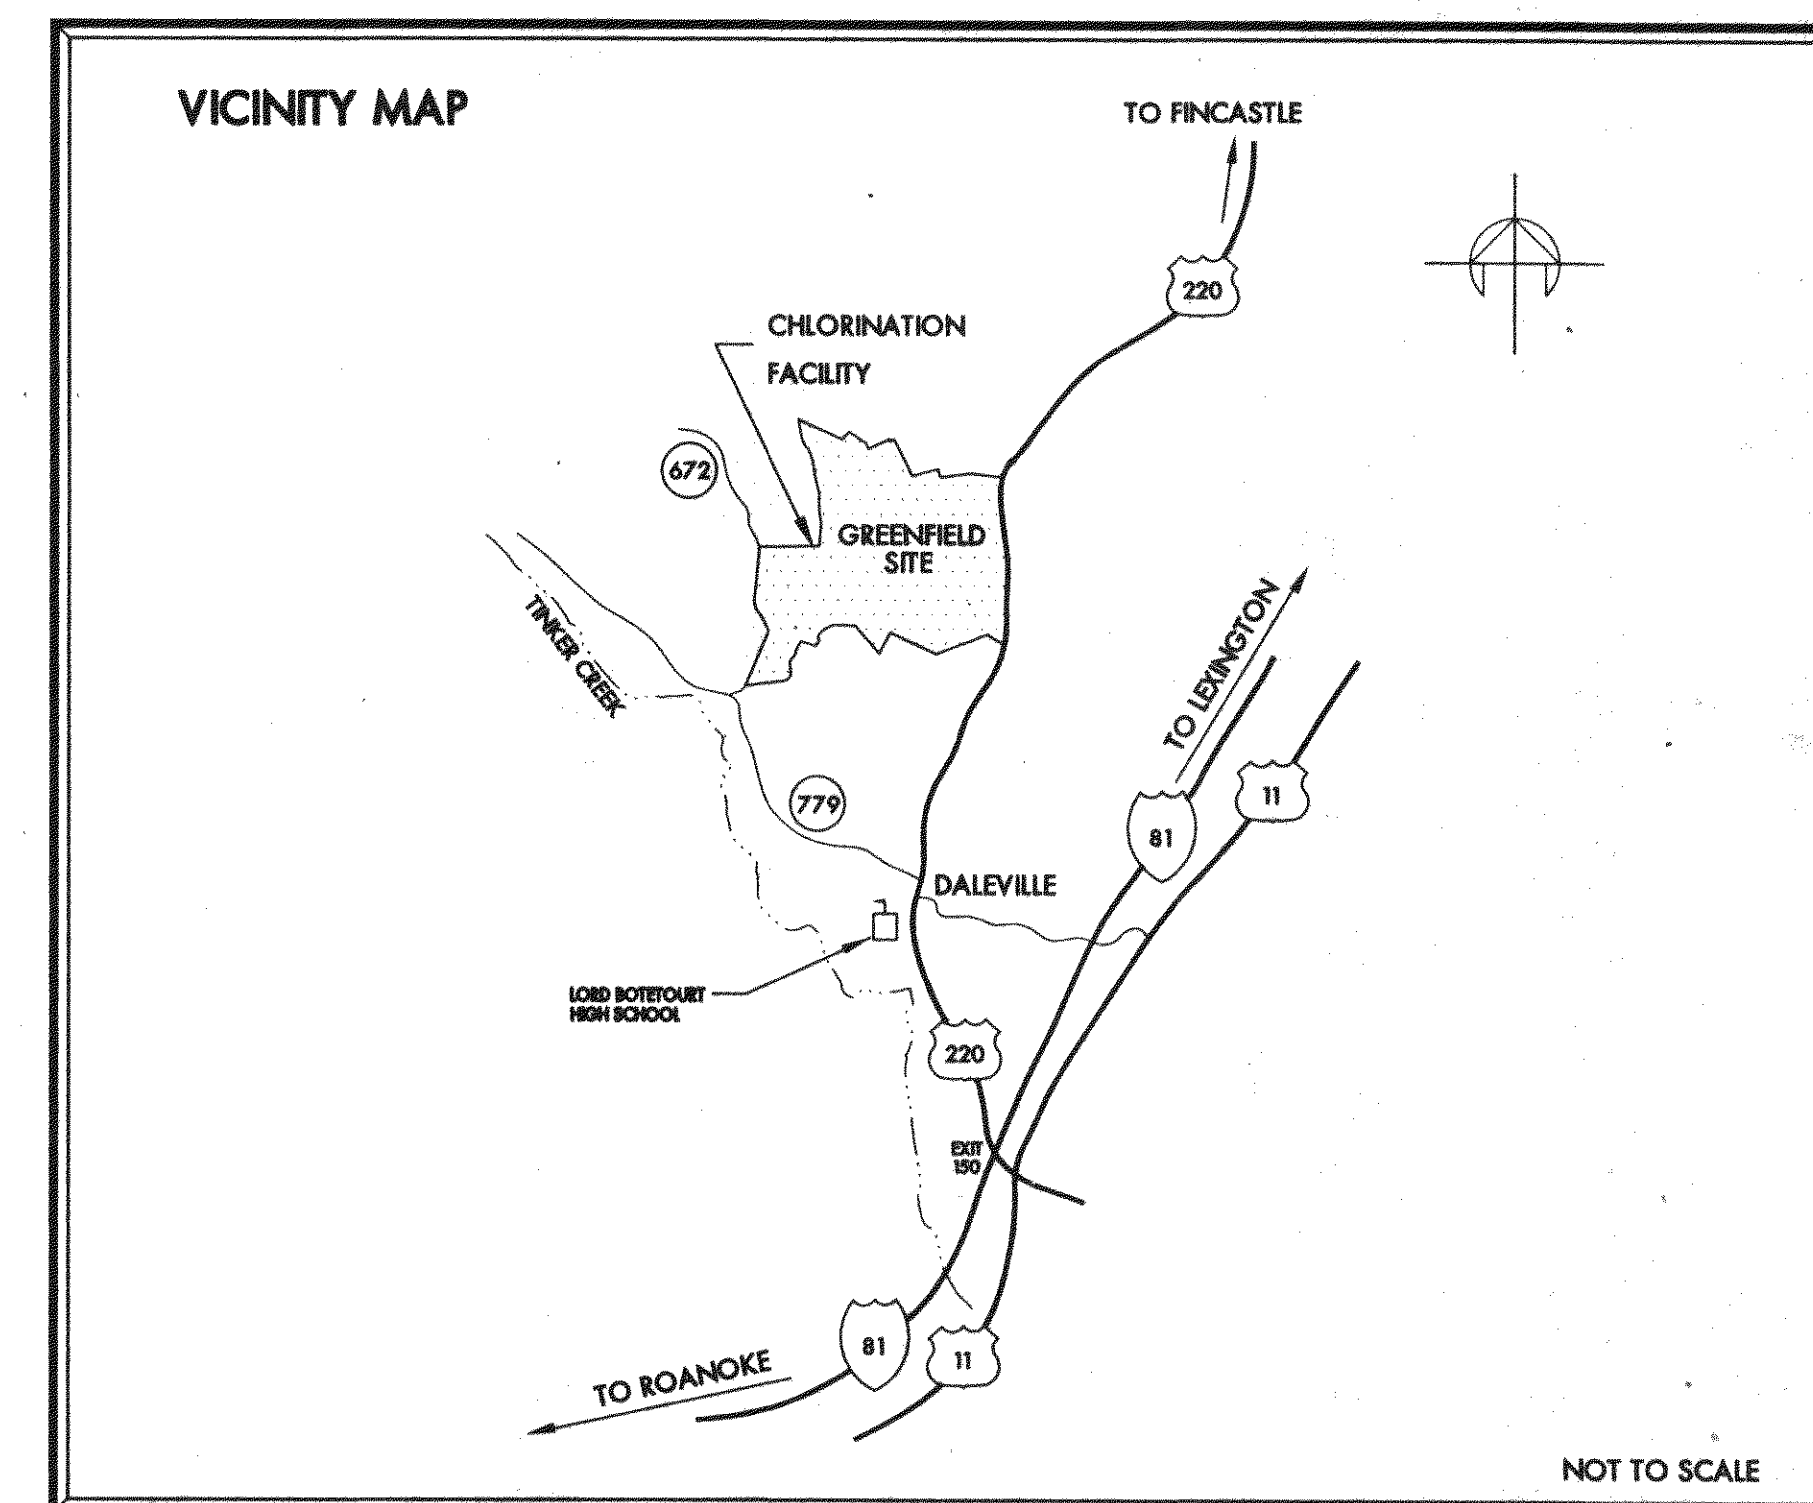


GREENFIELD ELEMENTARY SCHOOL WATERLINE

BOTETOURT COUNTY DEPARTMENT OF PUBLIC FACILITIES AND PROGRAMS

BOTETOURT COUNTY, VIRGINIA
OCTOBER 20, 1999

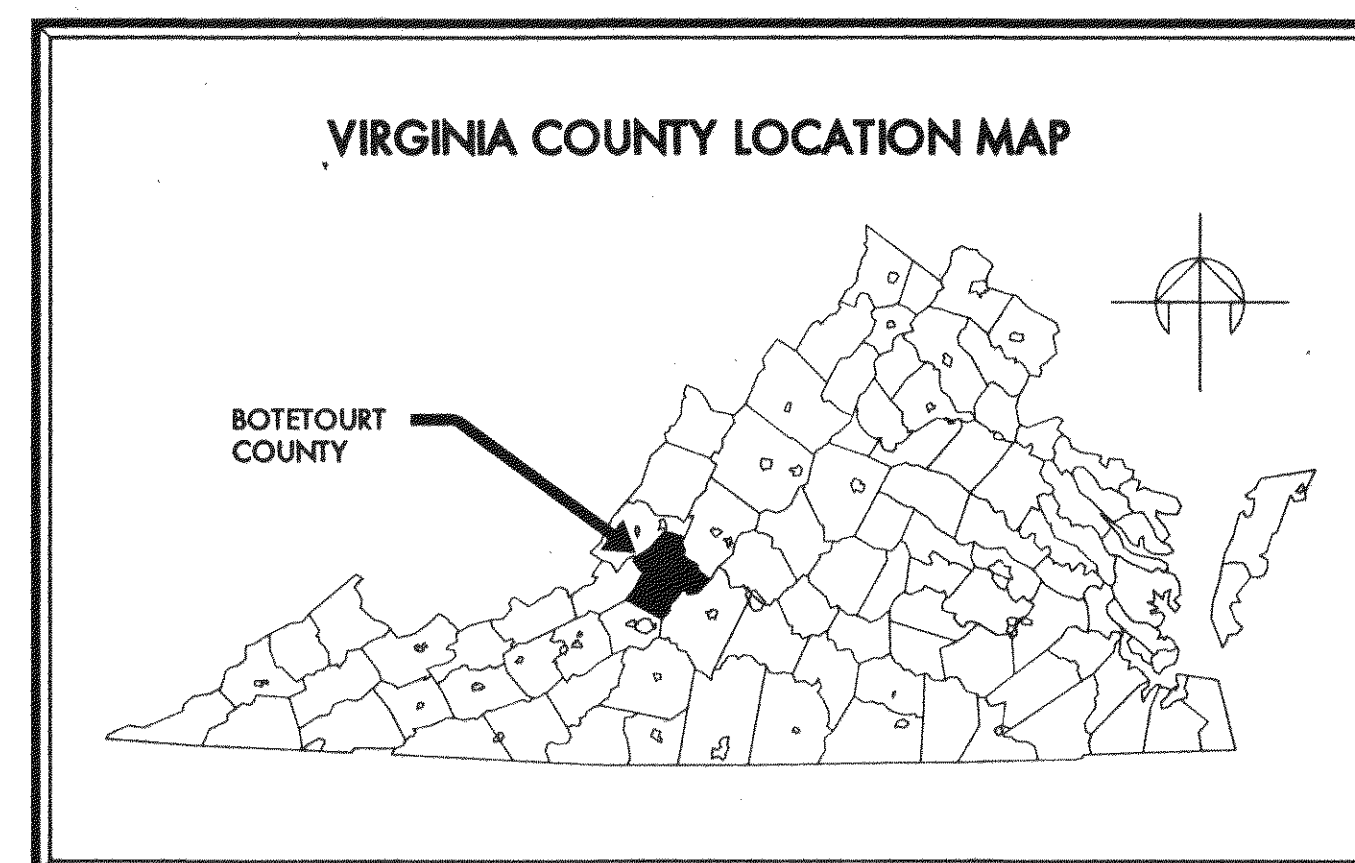


COMMONWEALTH OF VIRGINIA
Department of Health
Office of Water Programs
Lexington Field Office

() Plans & Specifications
() Operations & Maintenance Manual
() Addendum
() Change Order
() Revised Plan Sheet(s)
() Revised Specification Sheet(s)
() Sludge Management Plan

() Approved
() Conditionally Approved
() Disapproved

11/2/00
Date
Engineering Field Director
for REC



* THE WATER SYSTEM DETAILS AND SPECIFICATIONS FROM 'GREENFIELD CHLORINATION FACILITY' DATED JUNE 28, 1999 ARE HEREBY INCORPORATED INTO THESE DOCUMENTS BY REFERENCE.

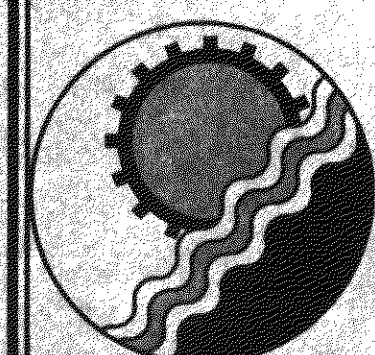

ENGINEERING CONCEPTS, INC.

20 S. ROANOKE ST., PO BOX 619
FINCASTLE, VIRGINIA 24090
540.473.1253 FAX: 540.473.1254

ECI PROJECT # 99035

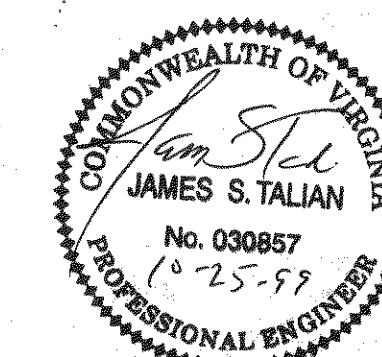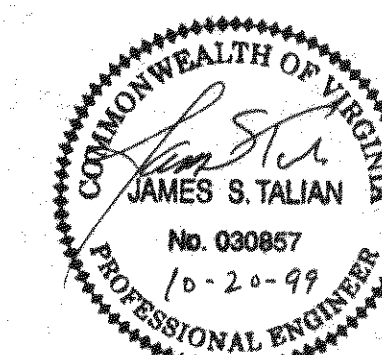

OWNER: BOTETOURT COUNTY

DEPARTMENT OF PUBLIC FACILITIES
30 WEST BACK ST., #4
FINCASTLE, VIRGINIA 24090
540.473.8316



40 GREENFIELD
Elementary School Water Line
PROJECT NAME: Chlorination Facility
DATE: 10/20/99
TYPE: Water
LOCATION: 672
TOTAL # SHEETS: 20
AVE. FIRM: ECI
OF SETS: 2