



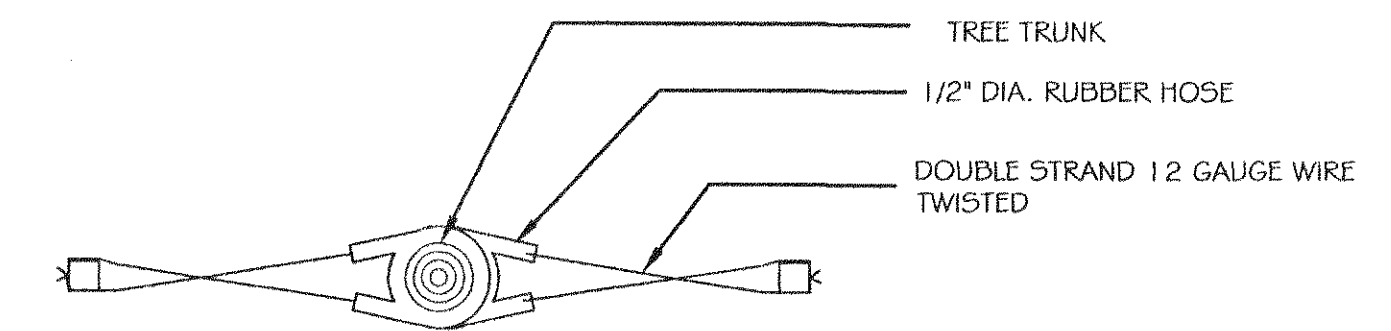

FOR ADDITIONAL DETAILED PLANTING INFO, SEE NOTES

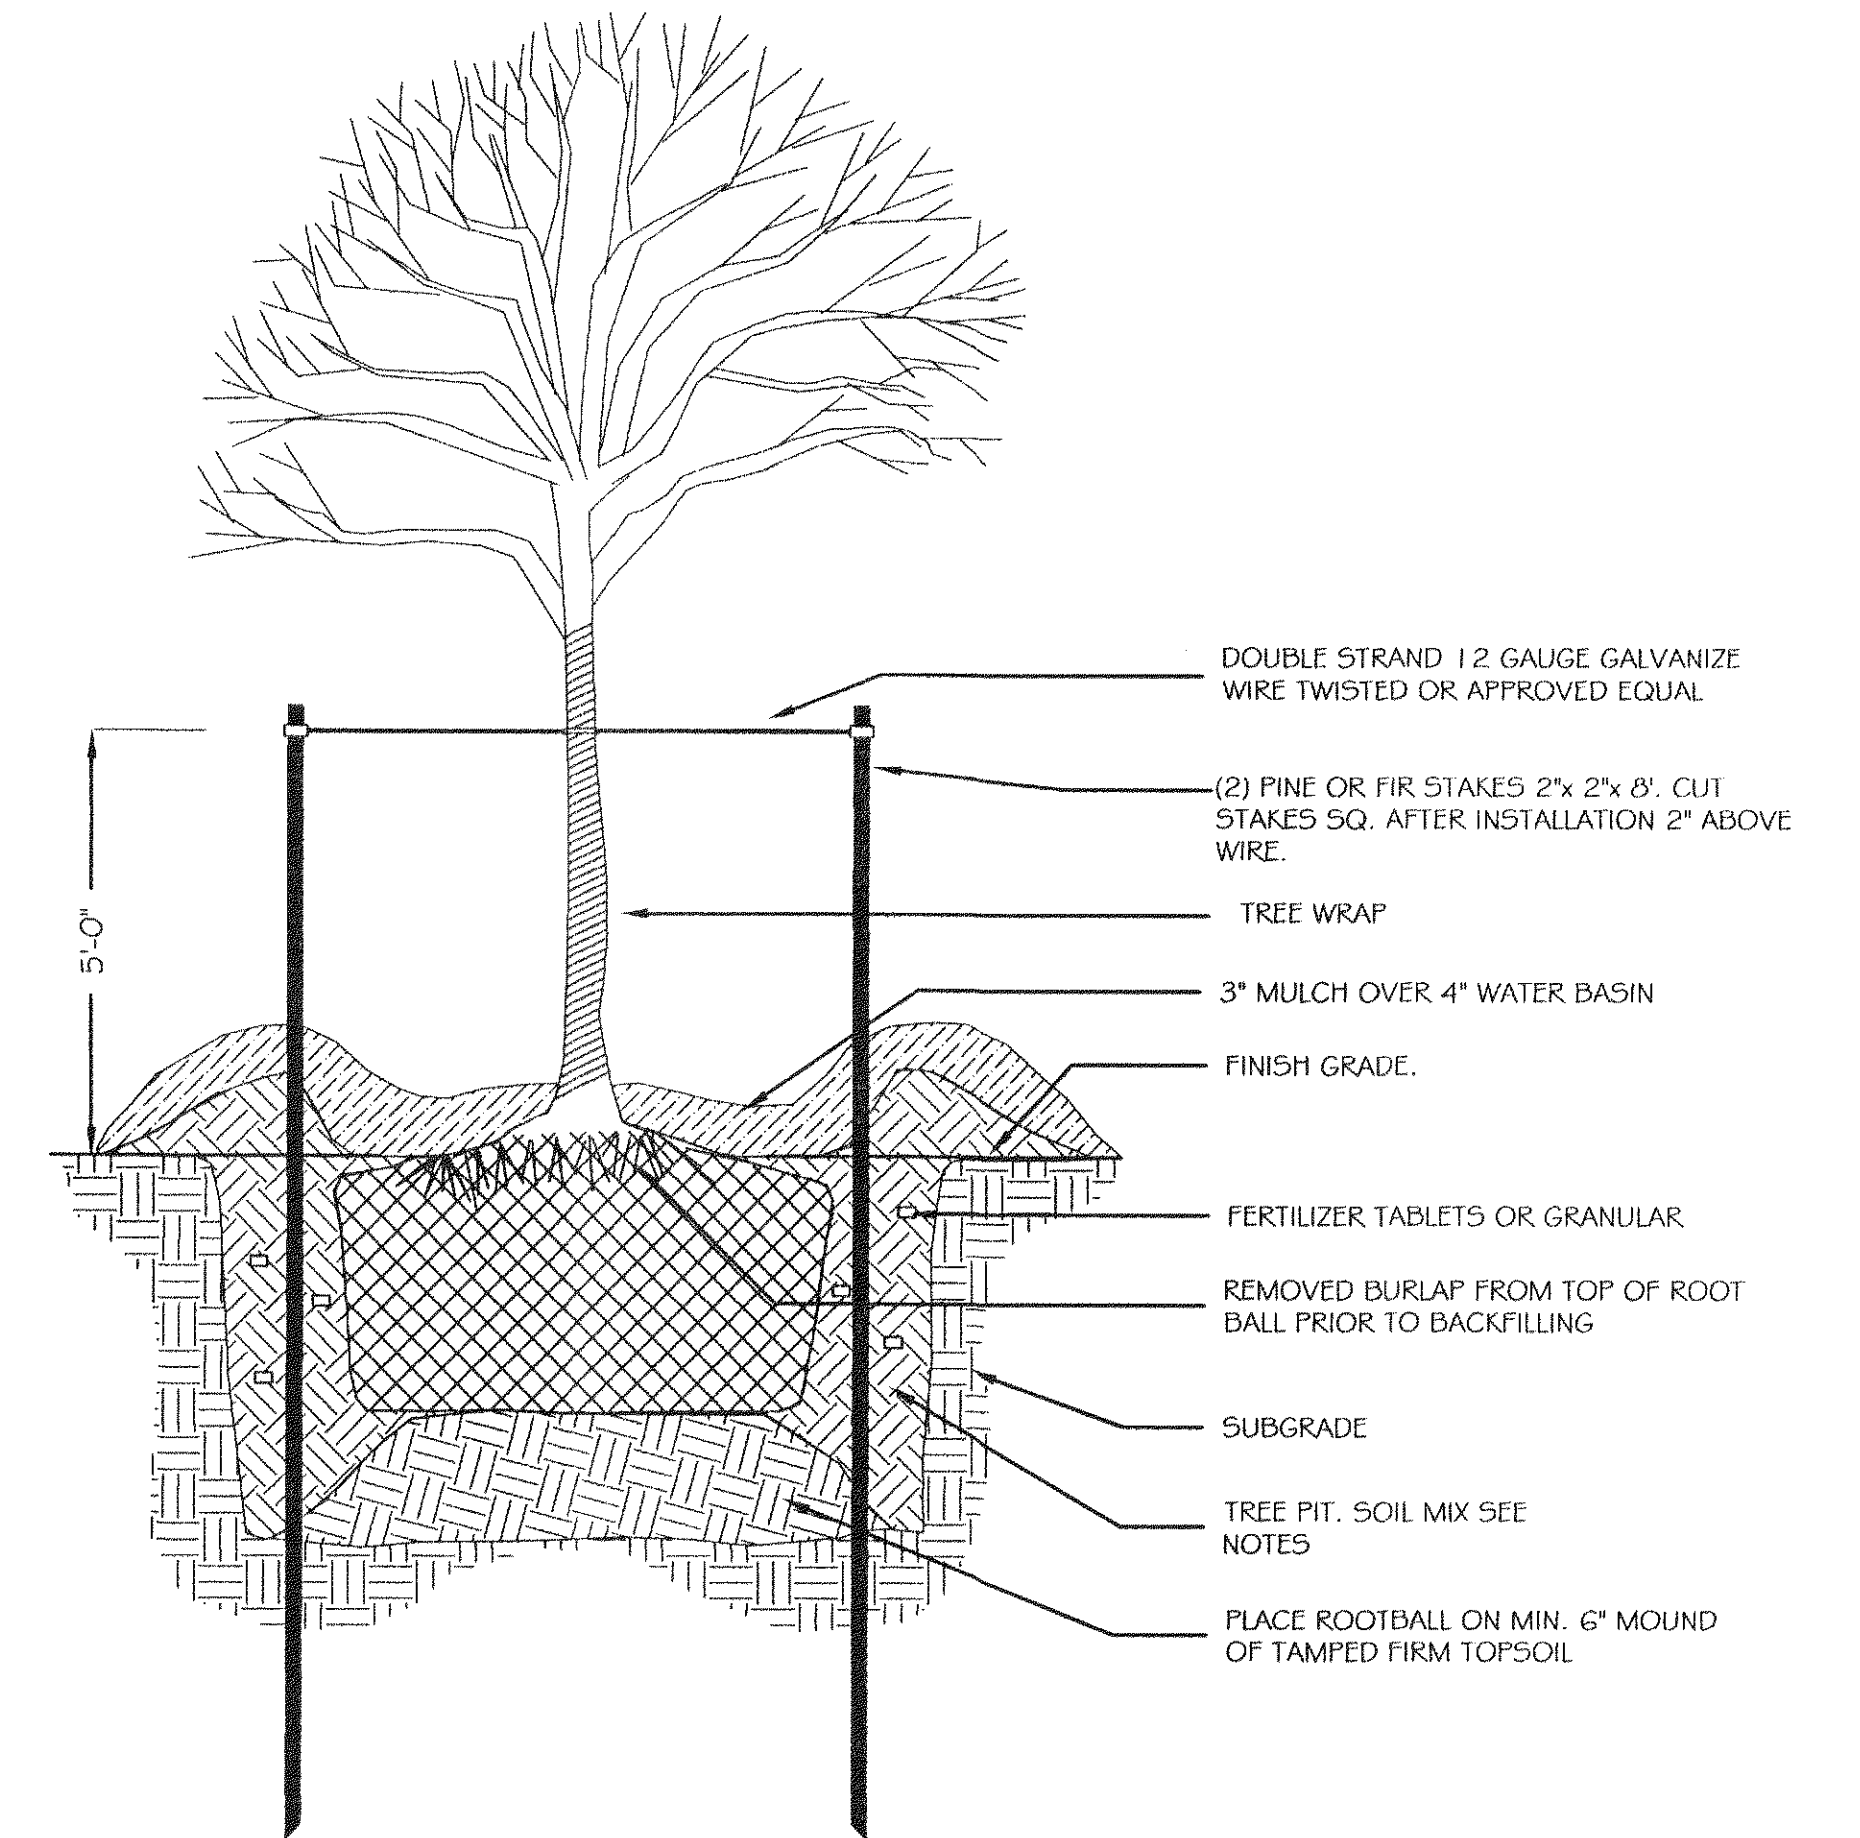

TYPICAL TREE PLANTING- WOOD STAKING

NOT TO SCALE

PLANT SCHEDULE:					
Qty.	Abrv.	Botanical Name	Common Name	size	Remarks
Trees					
3	CC	CERCIS CANADENSIS	EASTERN REDBUD	1-1/2" CAL.	B & B, MULTI-STEM
6	JV	JUNIPERUS VIRGINIANA	EASTER RED CEDAR	2" CAL.	B & B
3	OA	OXYDENDRUM ARBOREUM	SOURWOOD	4'-5' MIN. HT.	B & B, MULTI-STEM
1	QR	QUERCUS RUBRA	RED OAK	2" CAL.	B & B
2	PO	PLATANUS OCCIDENTALIS	SYCAMORE	2" CAL.	B & B
2	PN	PINUS NIGRA	AUSTRIAN PINE	2" CAL.	B & B
5	PS	PINUS STROBUS	EASTERN WHITE PINE	2" CAL.	B & B