




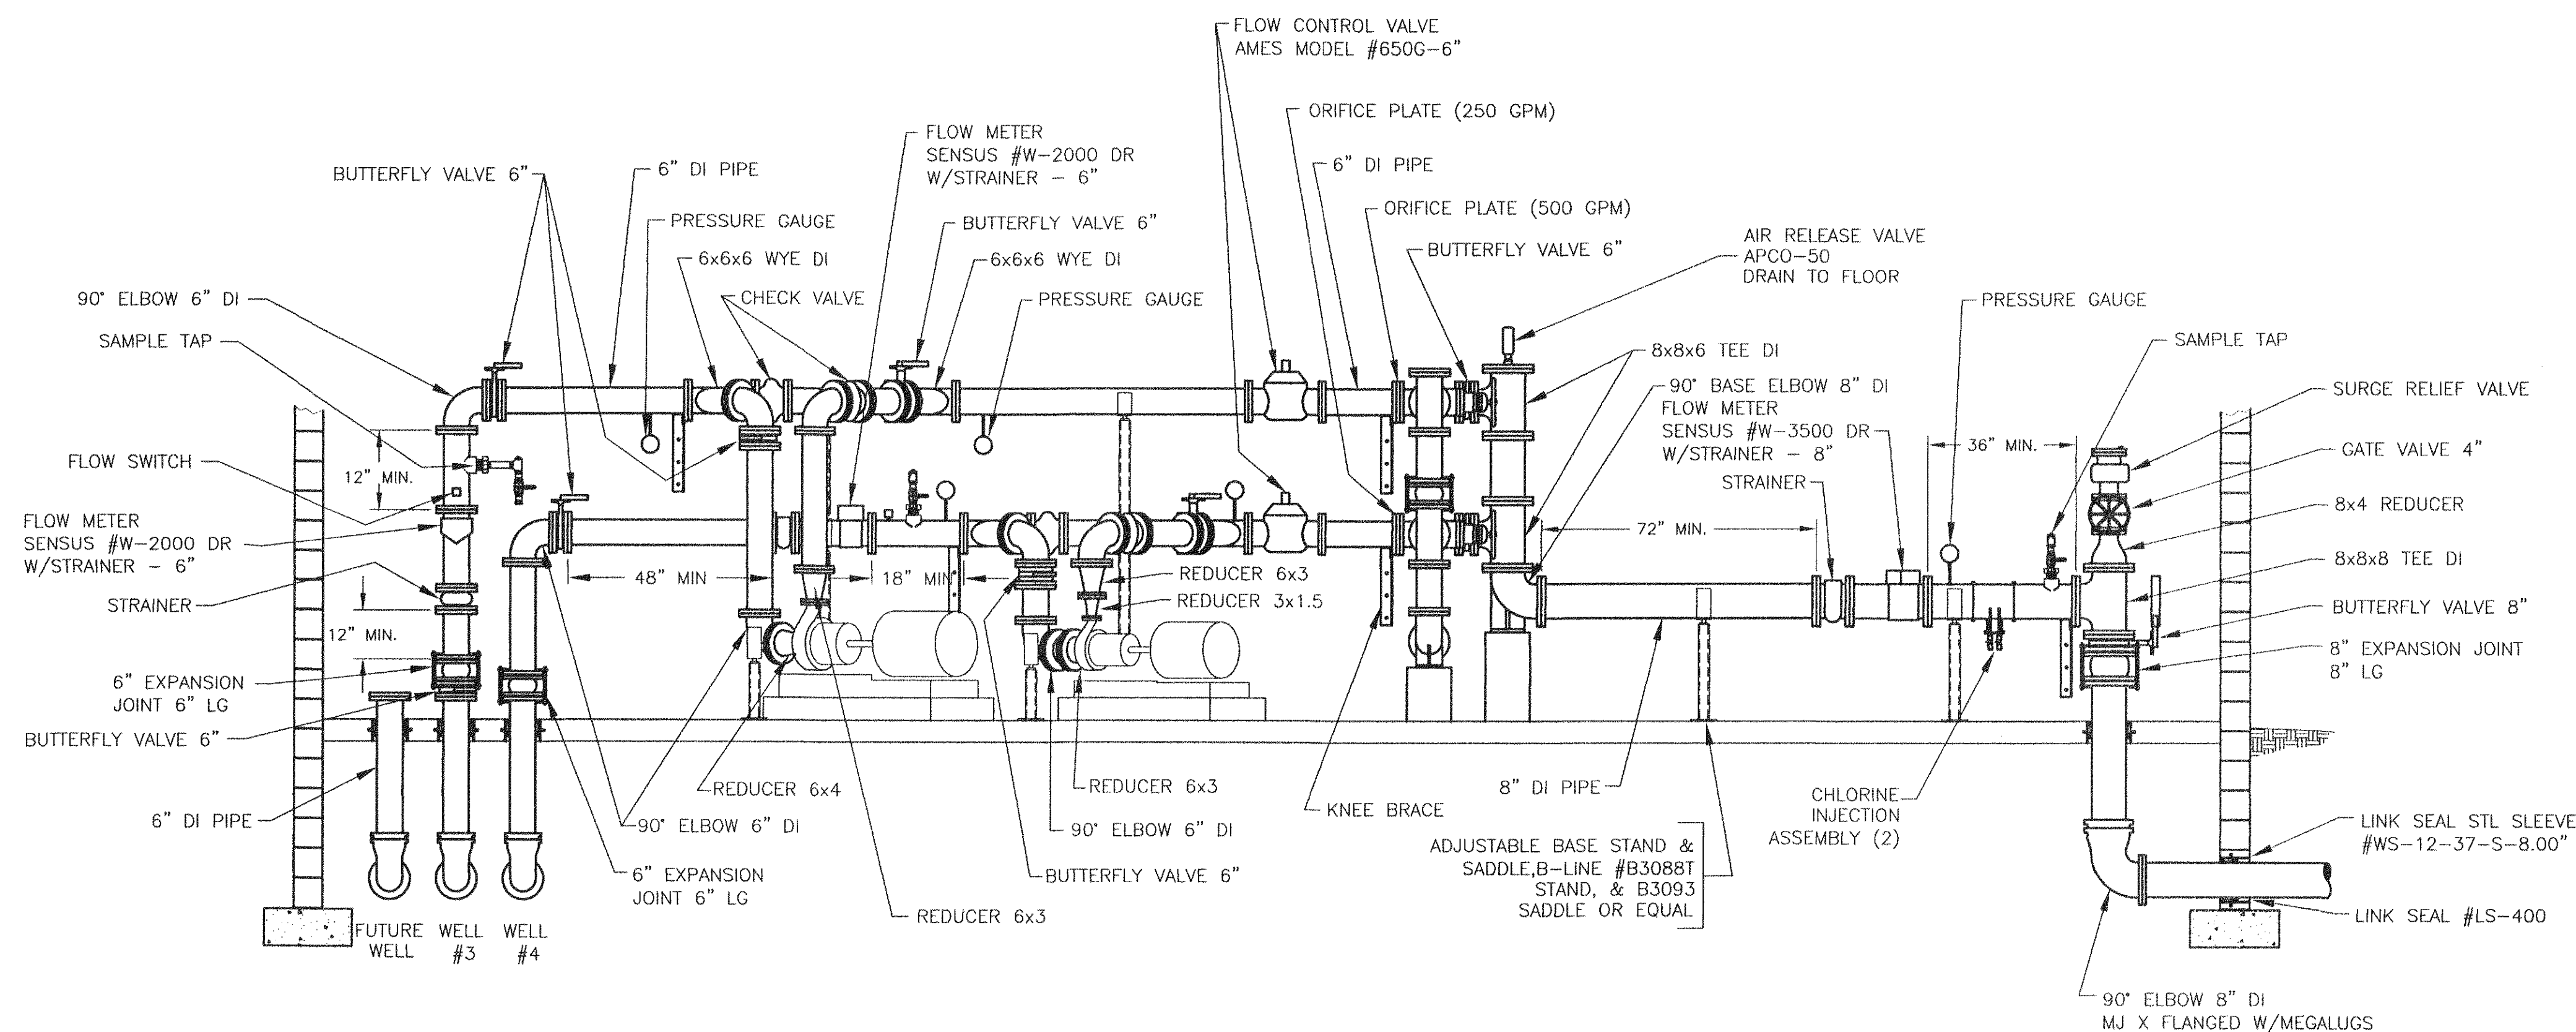


SECTION A-A

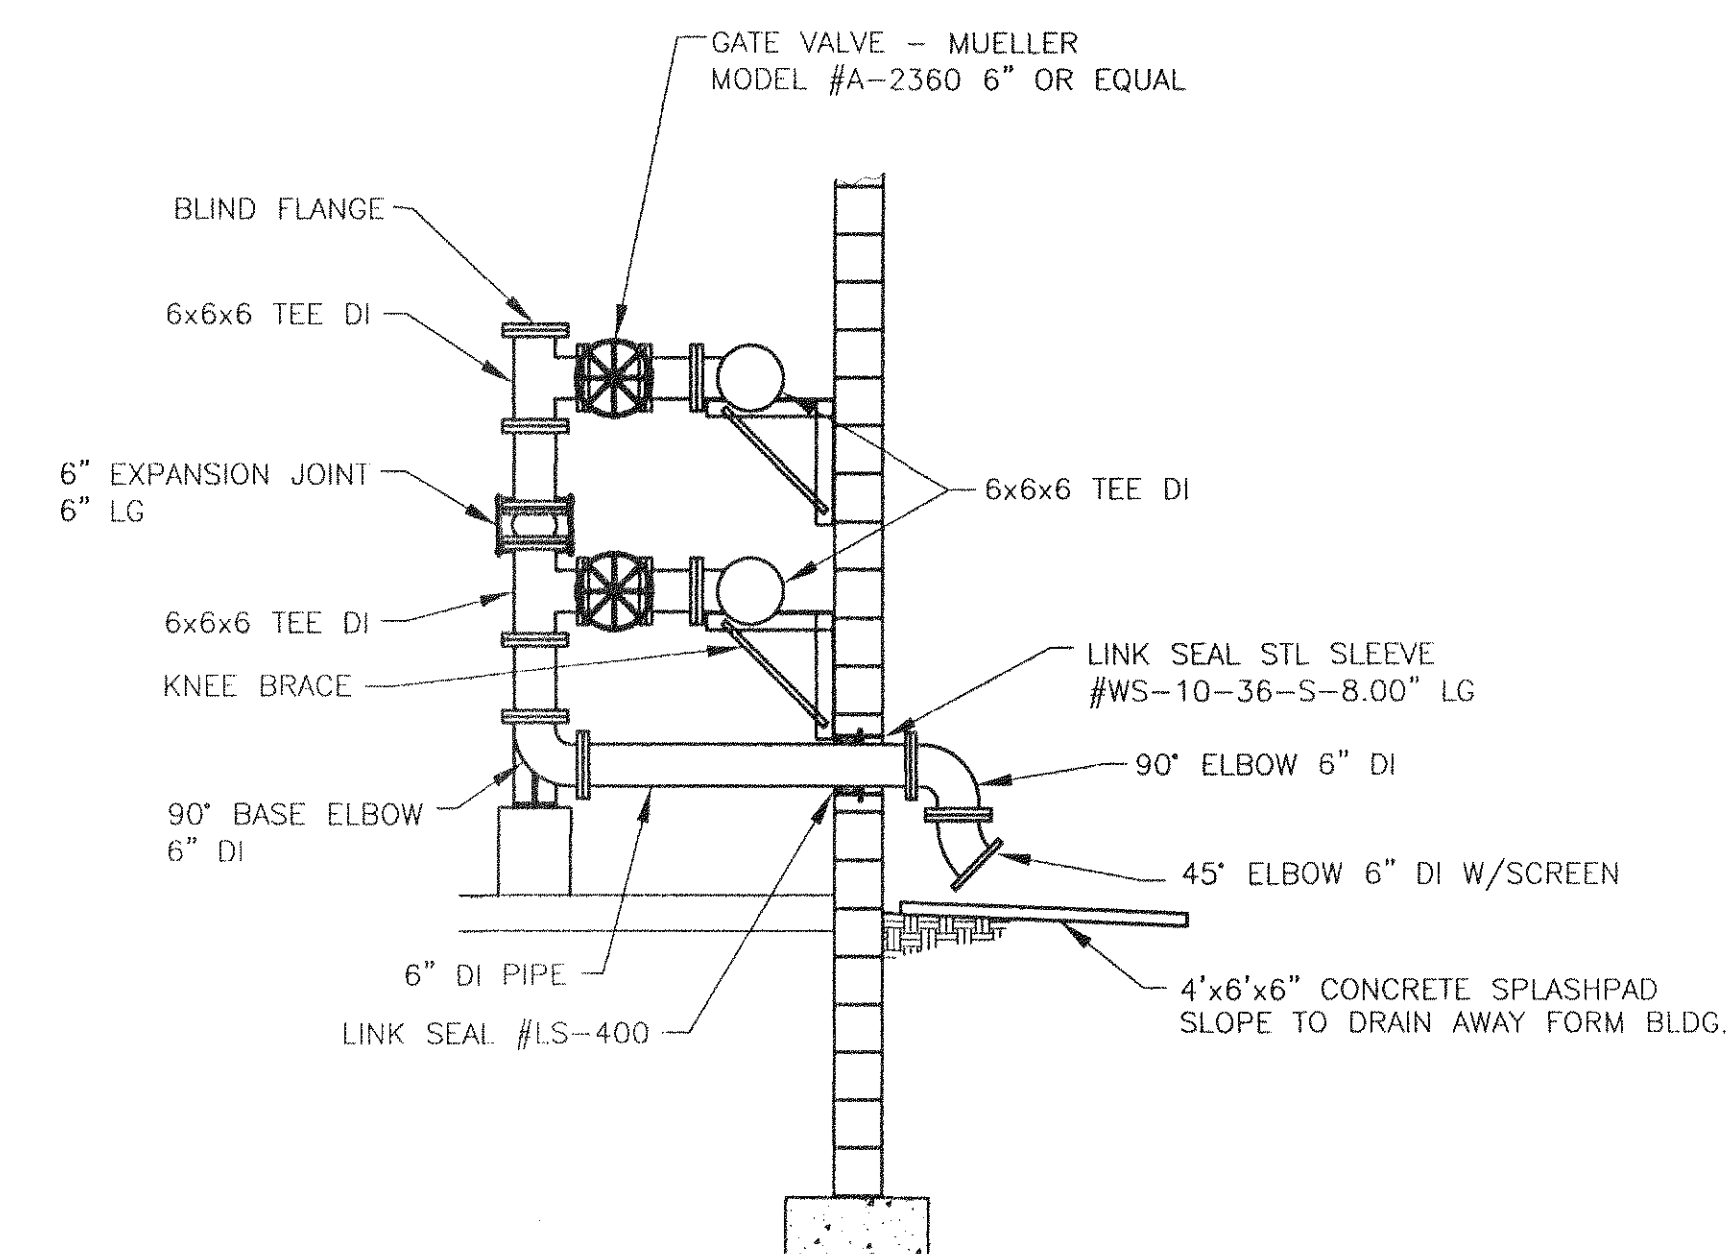

SECTION B-B

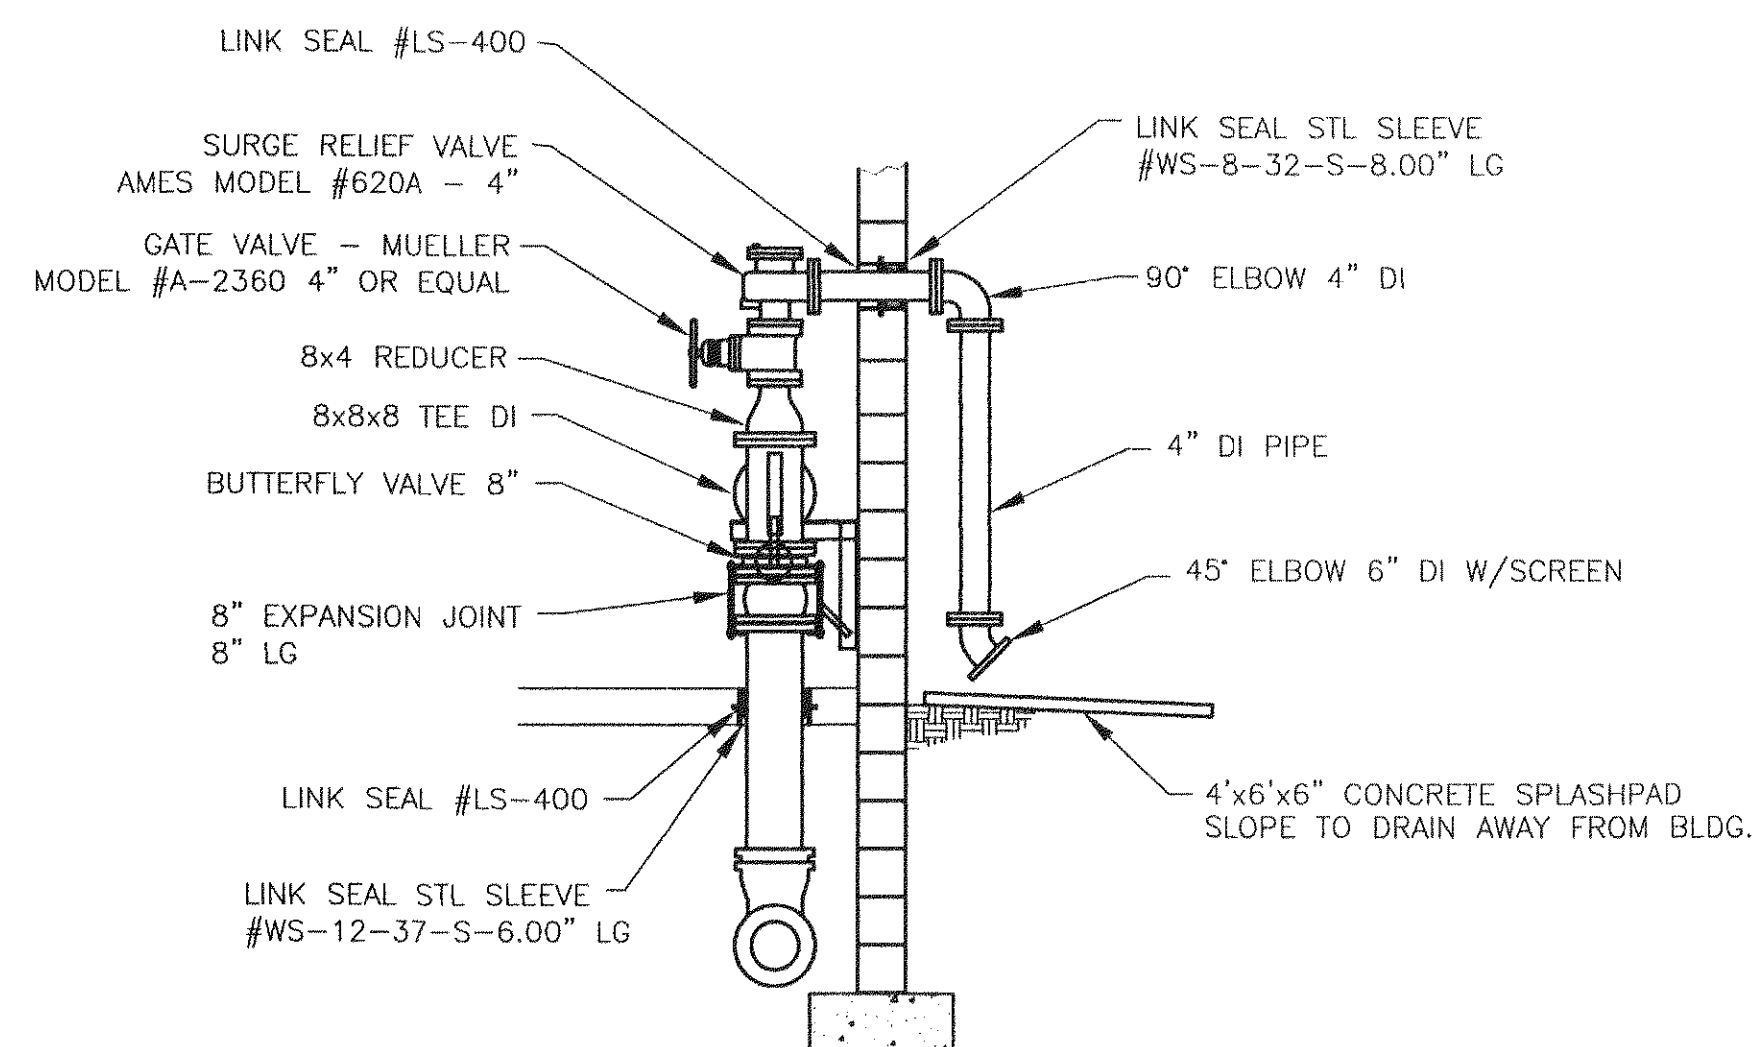


SECTION C-C

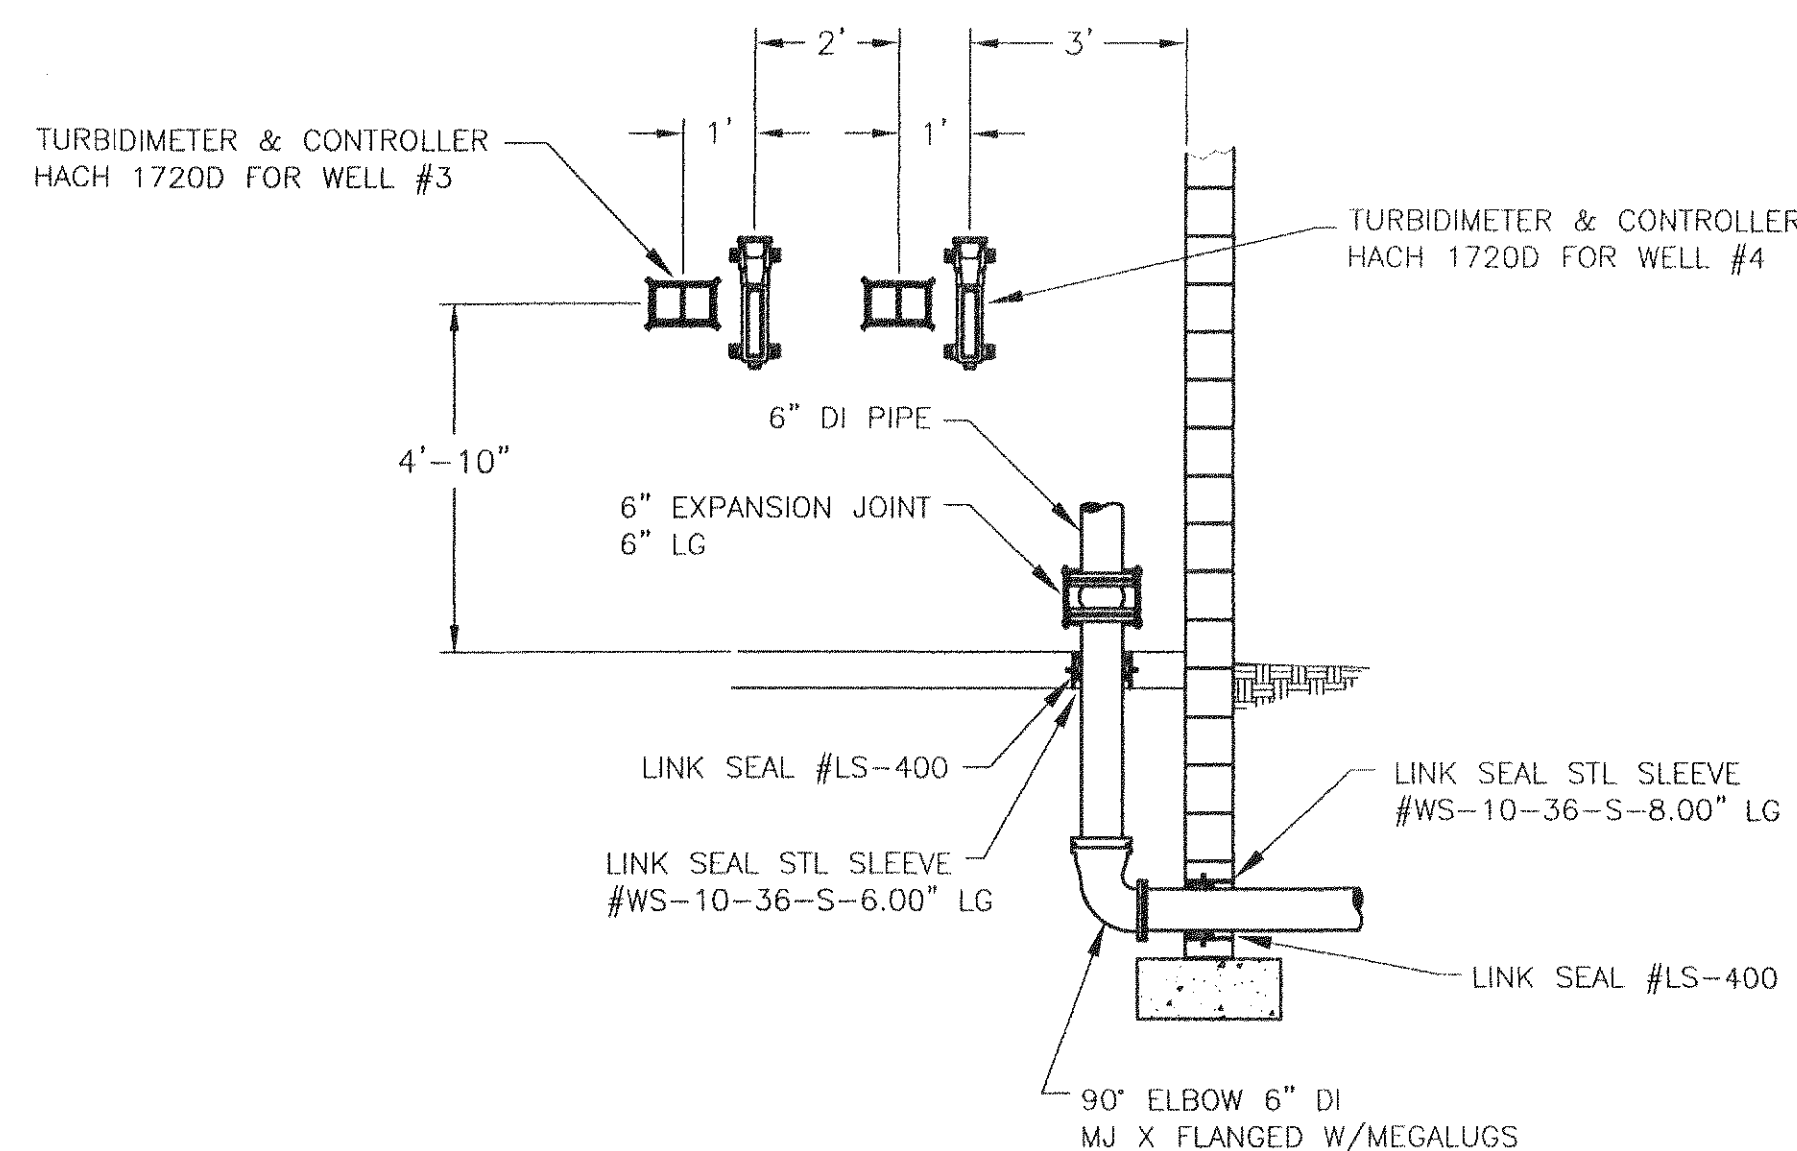


SECTION D-D

TYPICAL PIPING TIE-IN FOR  
WELL #3 & #4 WATER LINES

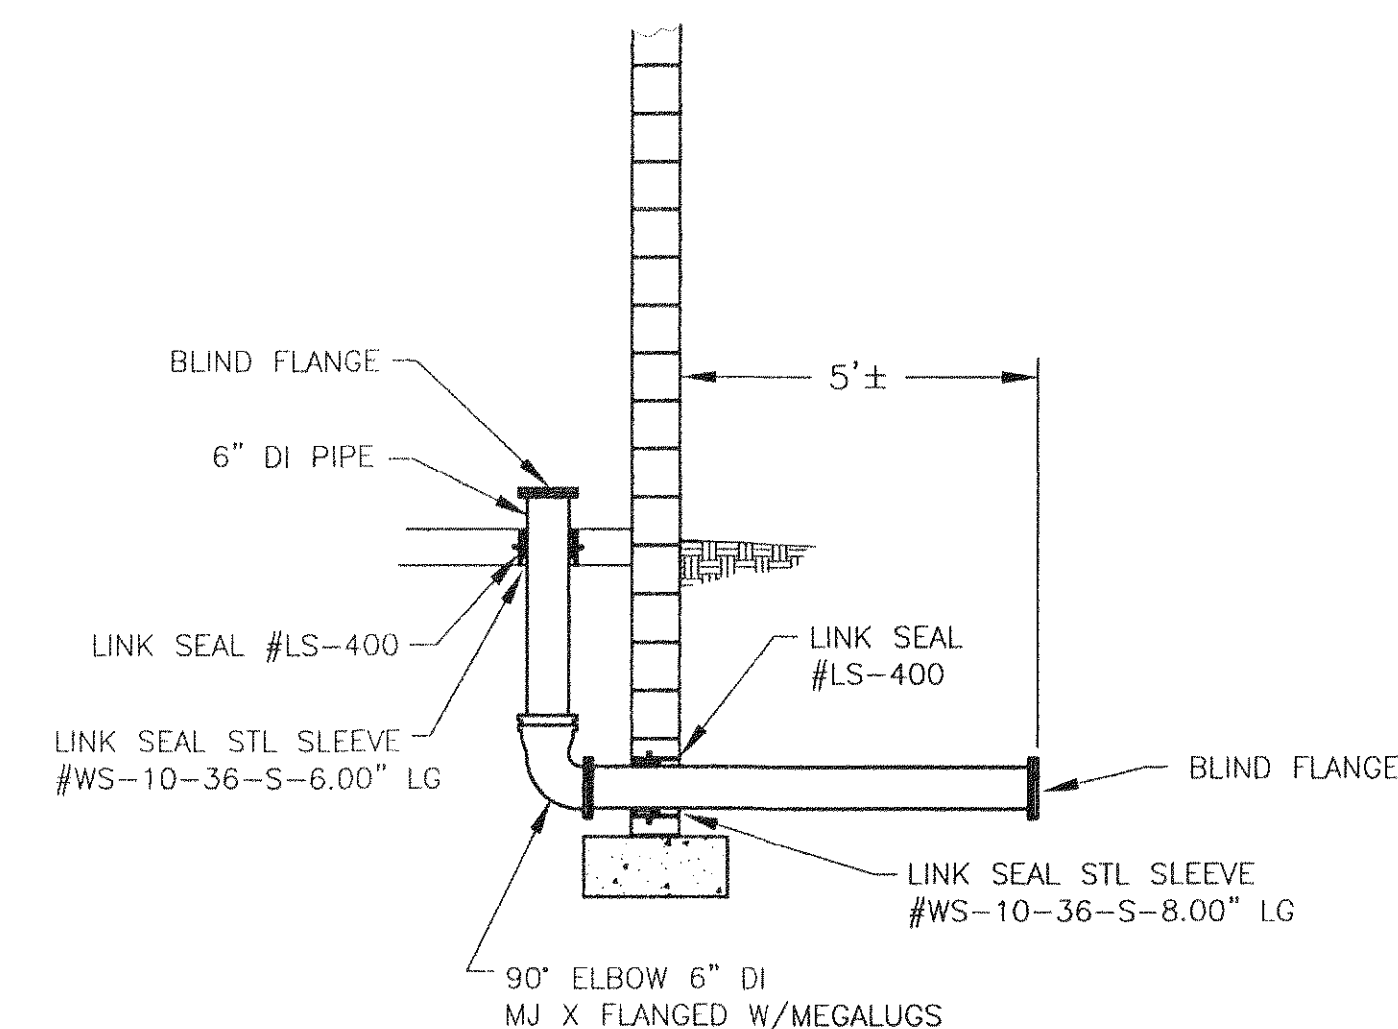


SECTION E-E

TYPICAL PIPING TIE-IN FOR  
FUTURE WELL WATER LINE

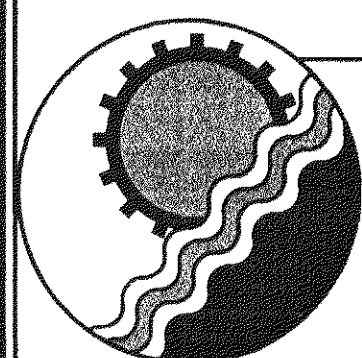

**ENGINEERING CONCEPTS, INC.**

20 S. ROANOKE ST., PO BOX 619  
FINCASTLE, VIRGINIA 24090  
540.473.1253 FAX: 540.473.1254

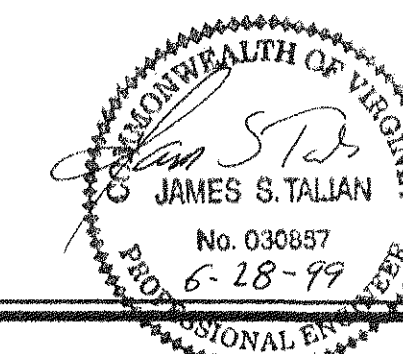

|          |     |
|----------|-----|
| Drawn    | JHG |
| Designed | PSN |
| Checked  | JST |
| Approved | WPJ |

**GREENFIELD  
CHLORINATION FACILITY**

**INTERIOR PIPING  
SECTION VIEWS**

|                |
|----------------|
| 3/8" = 1'      |
| JUNE 1999      |
| PROJECT: 97075 |
| 12 of 19       |