

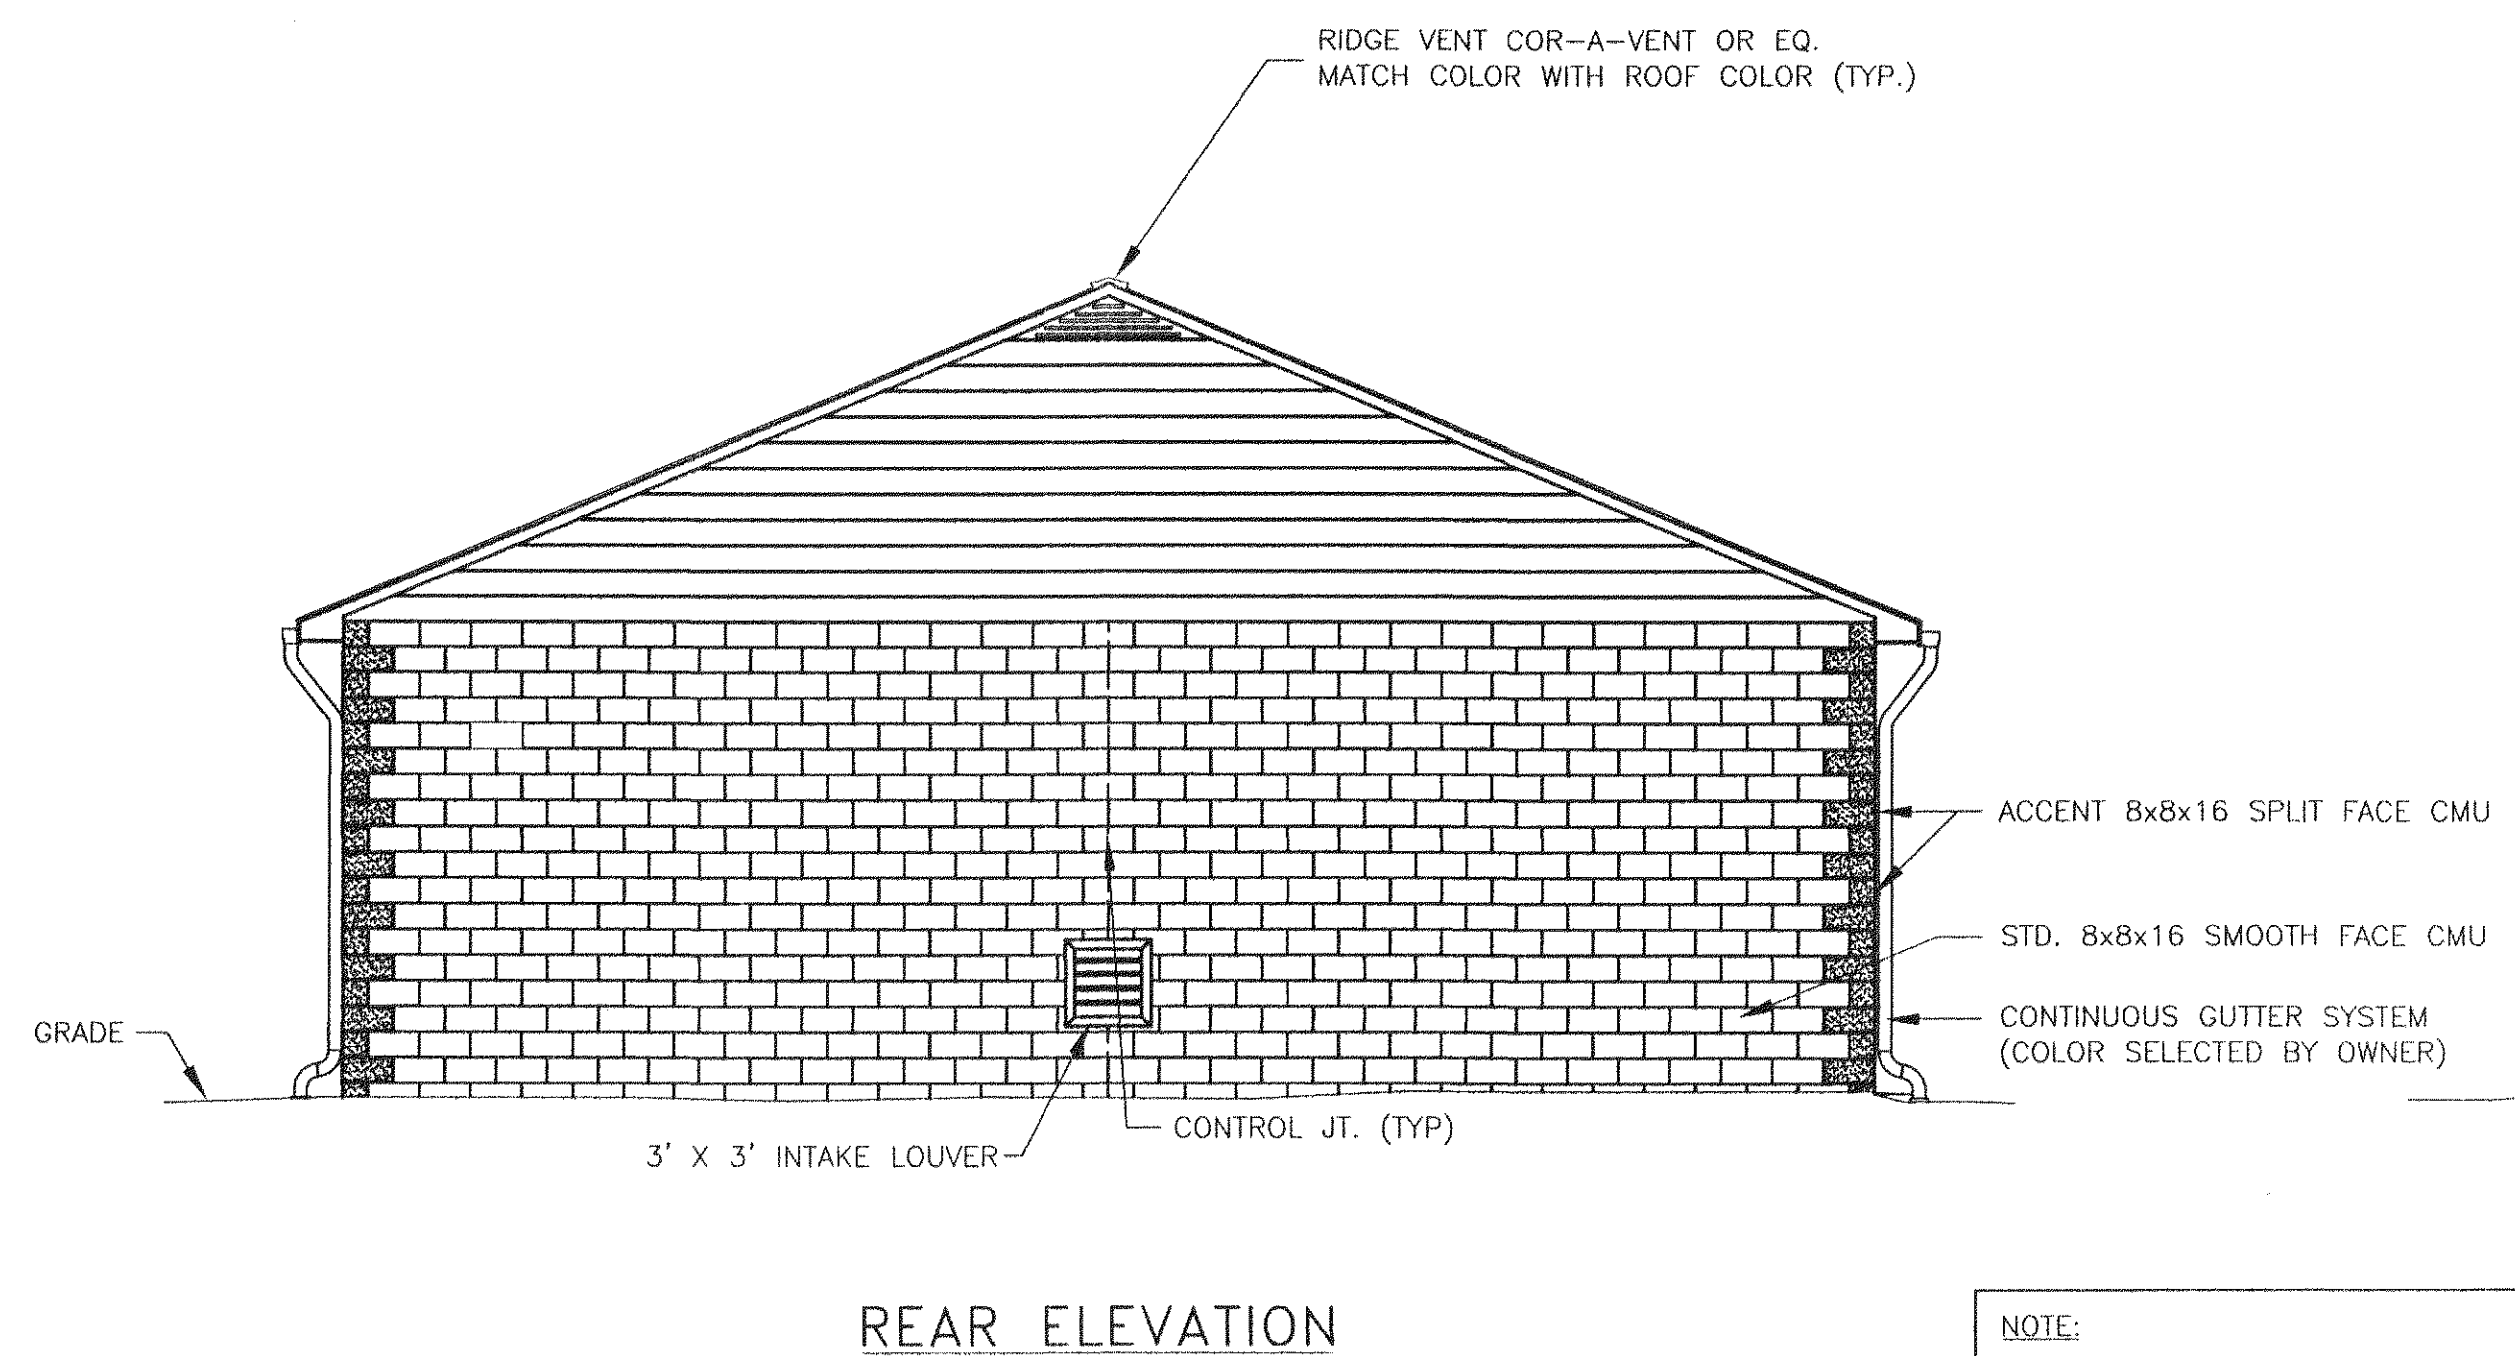
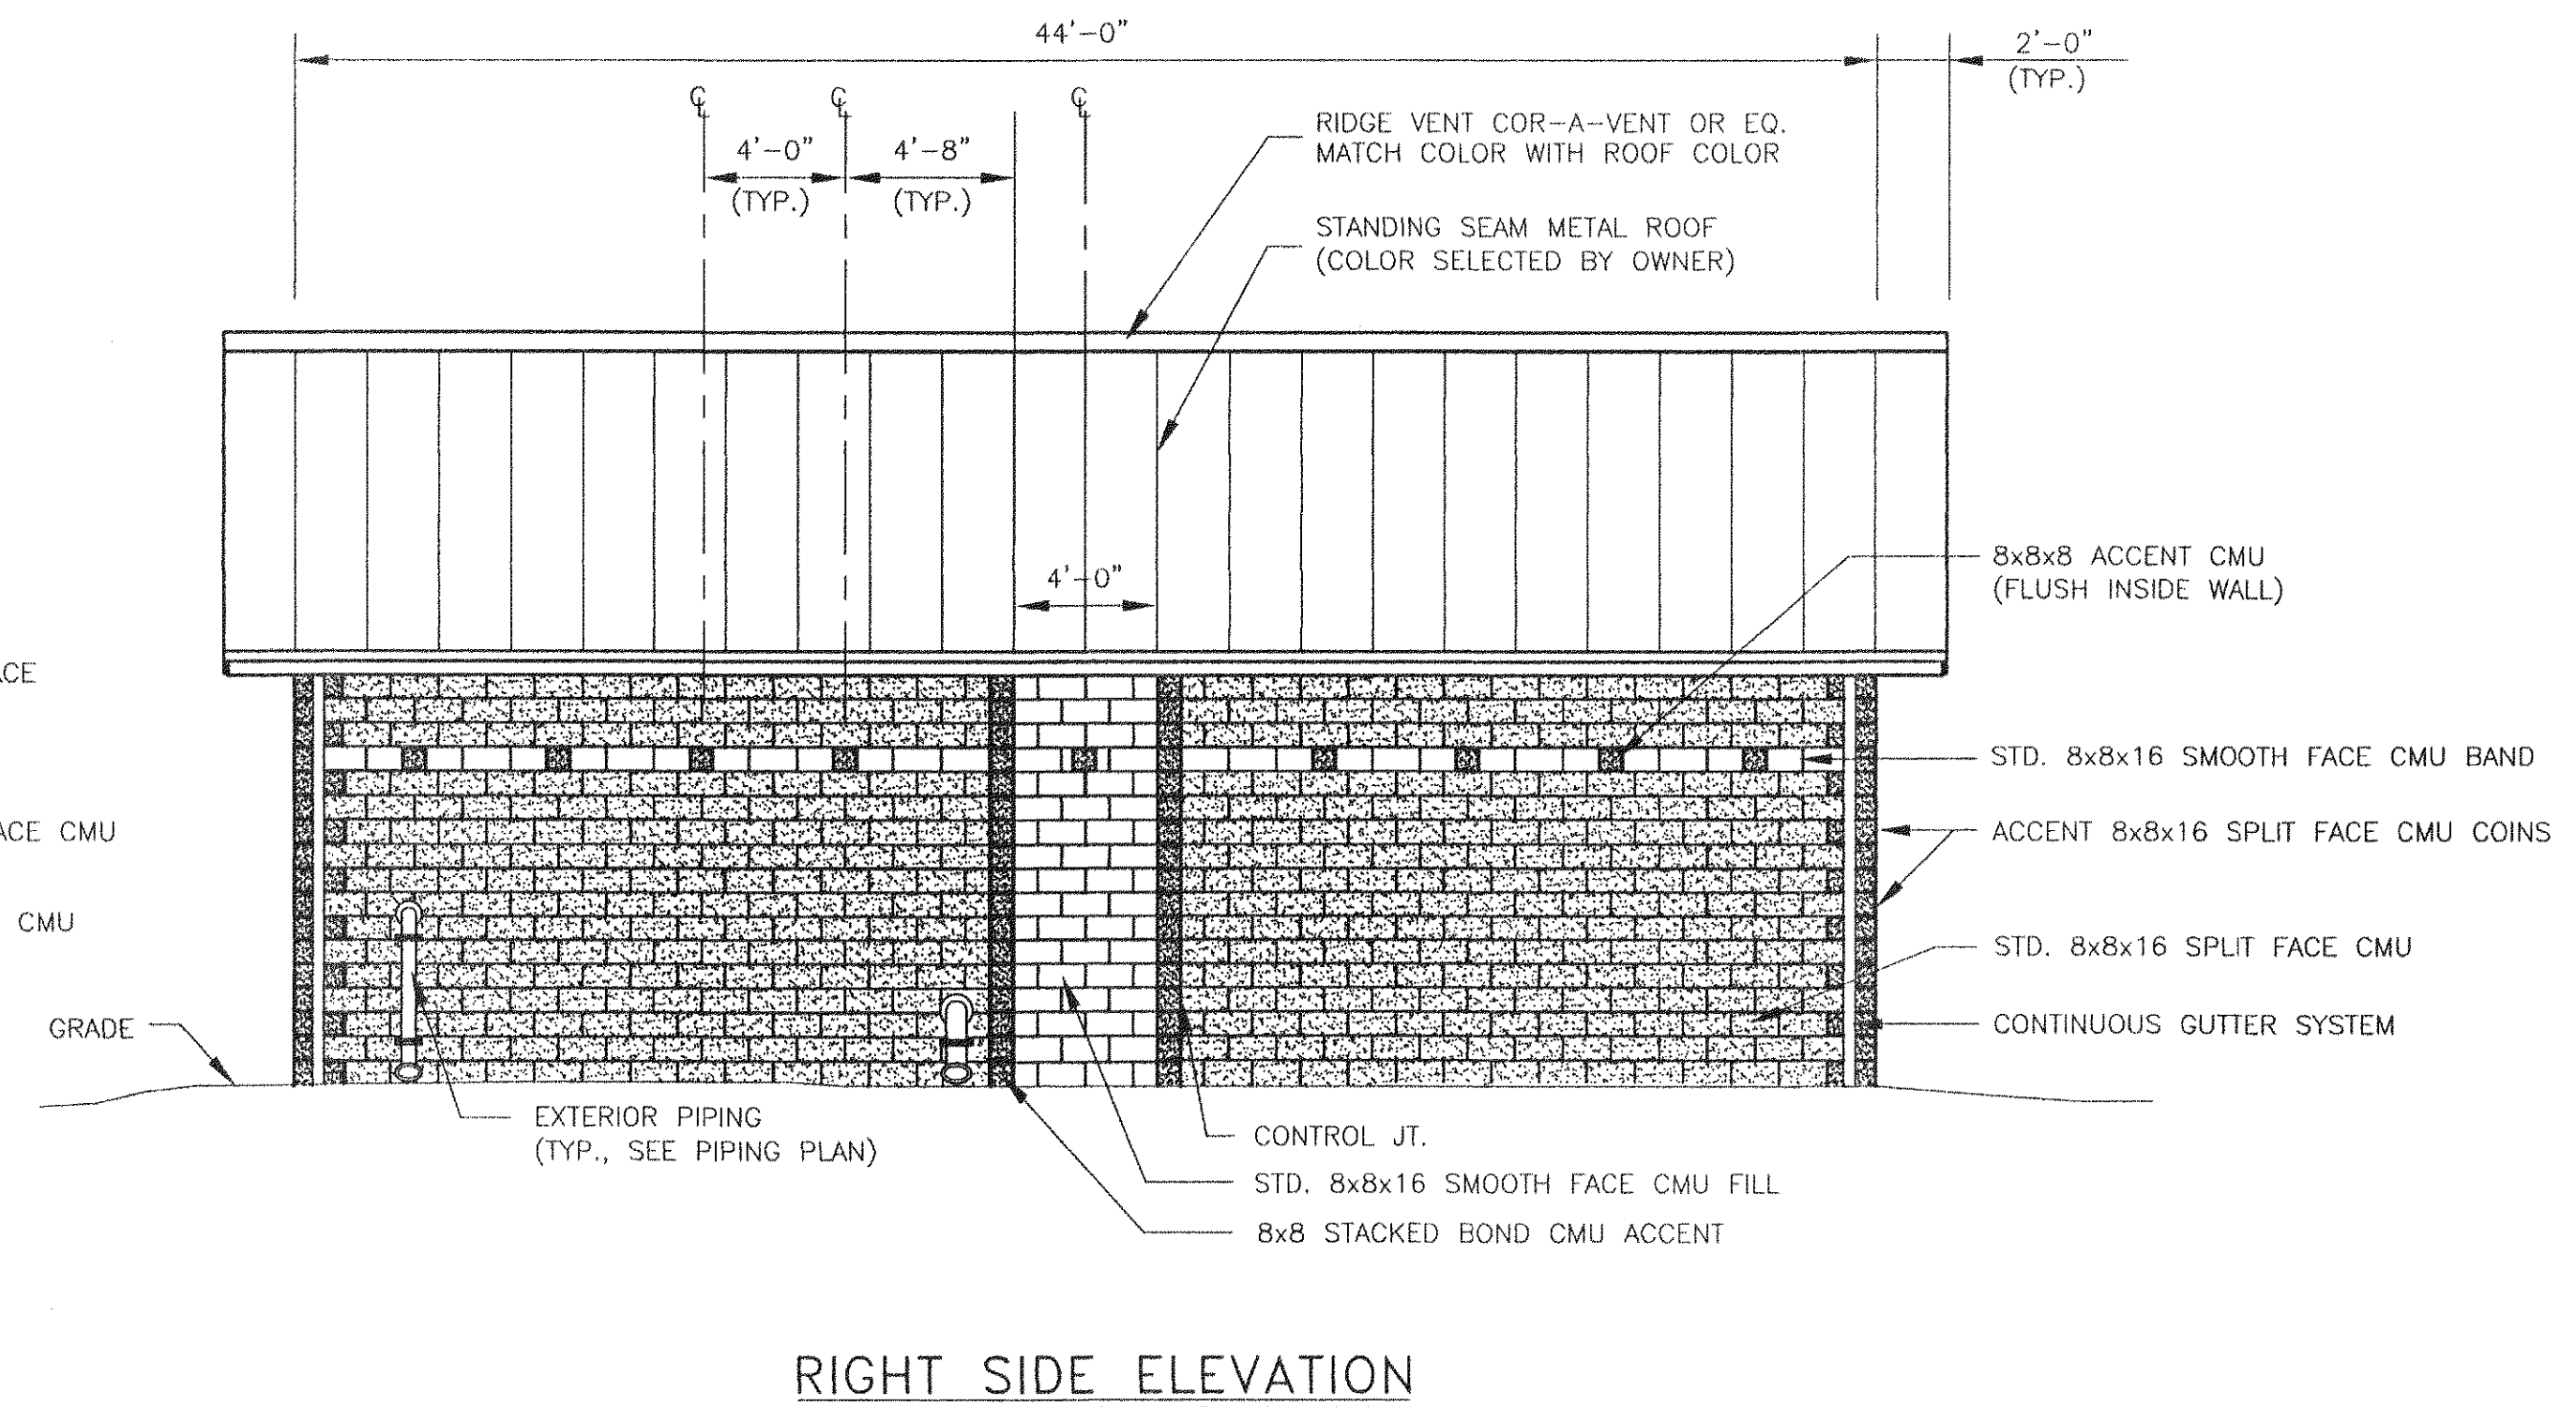


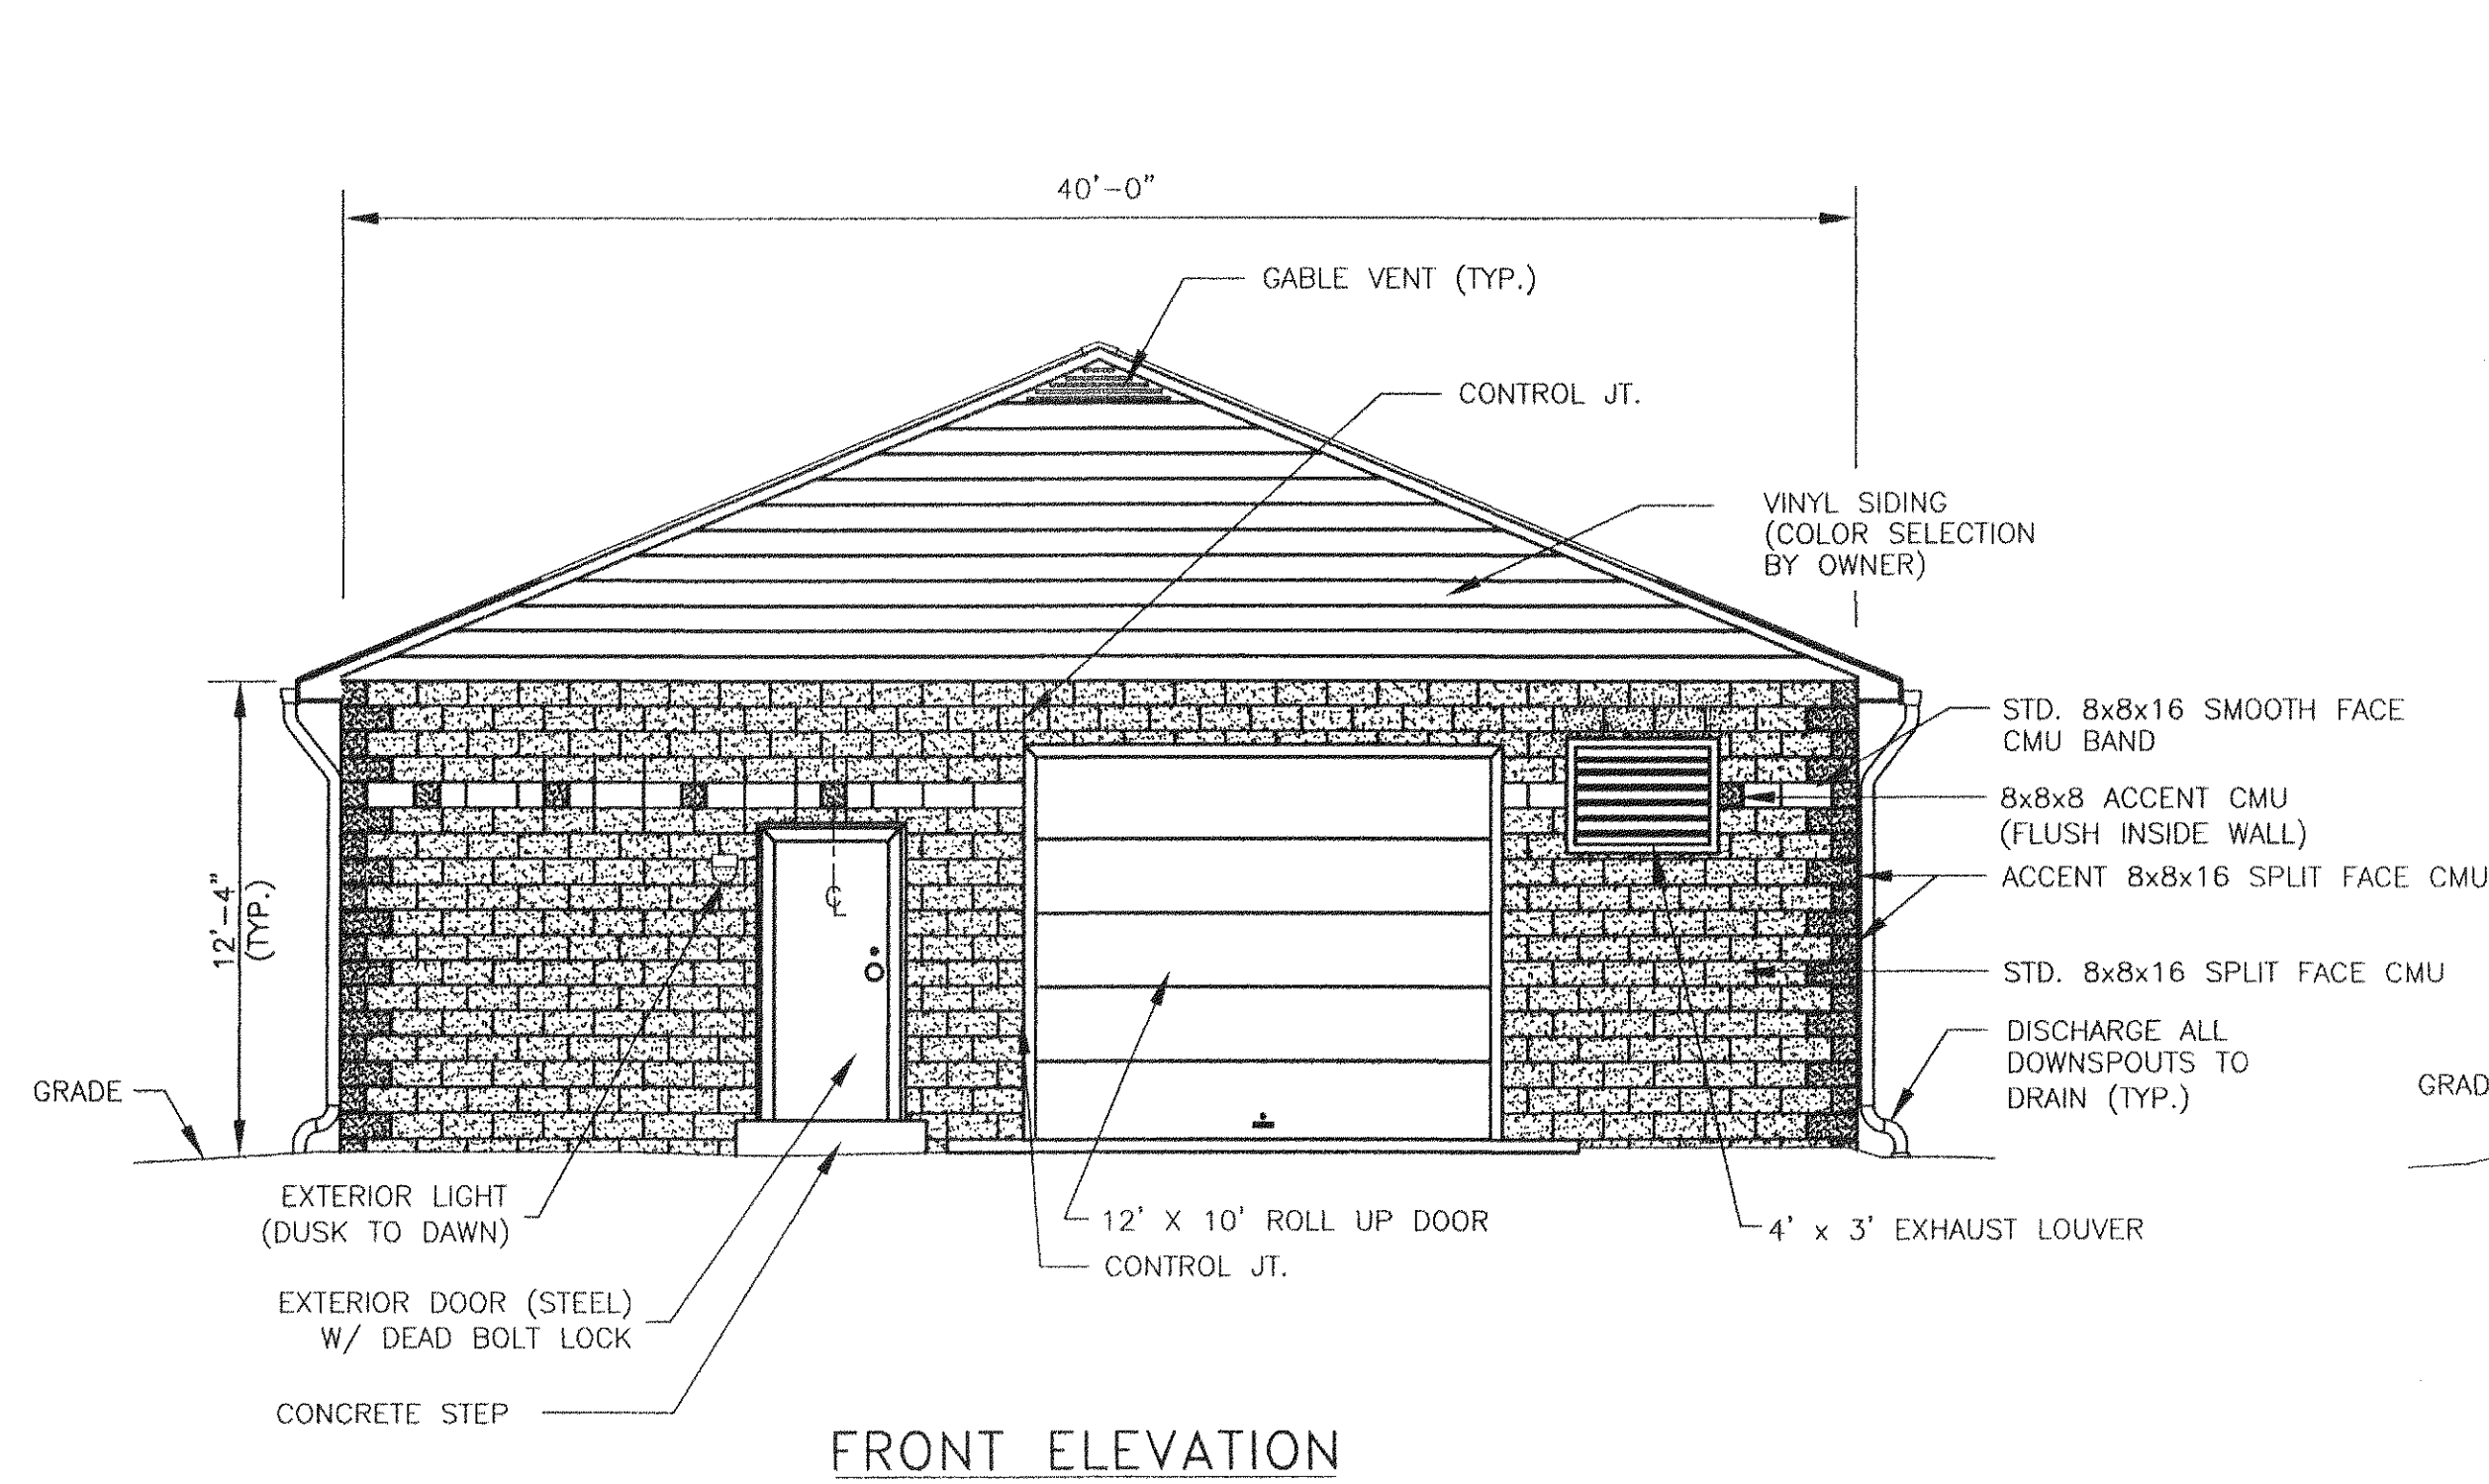

- NOTE:
1. ALL CMU COLORS TO BE SELECTED BY THE OWNER PRIOR TO CONSTRUCTION.
 2. ALL CMU SHALL BE SEALED WITH TWO COATS SEALANT.
 3. ALL GUTTER AND TRIM COLOR TO MATCH VINYL SIDING (TO BE SELECTED BY OWNER).

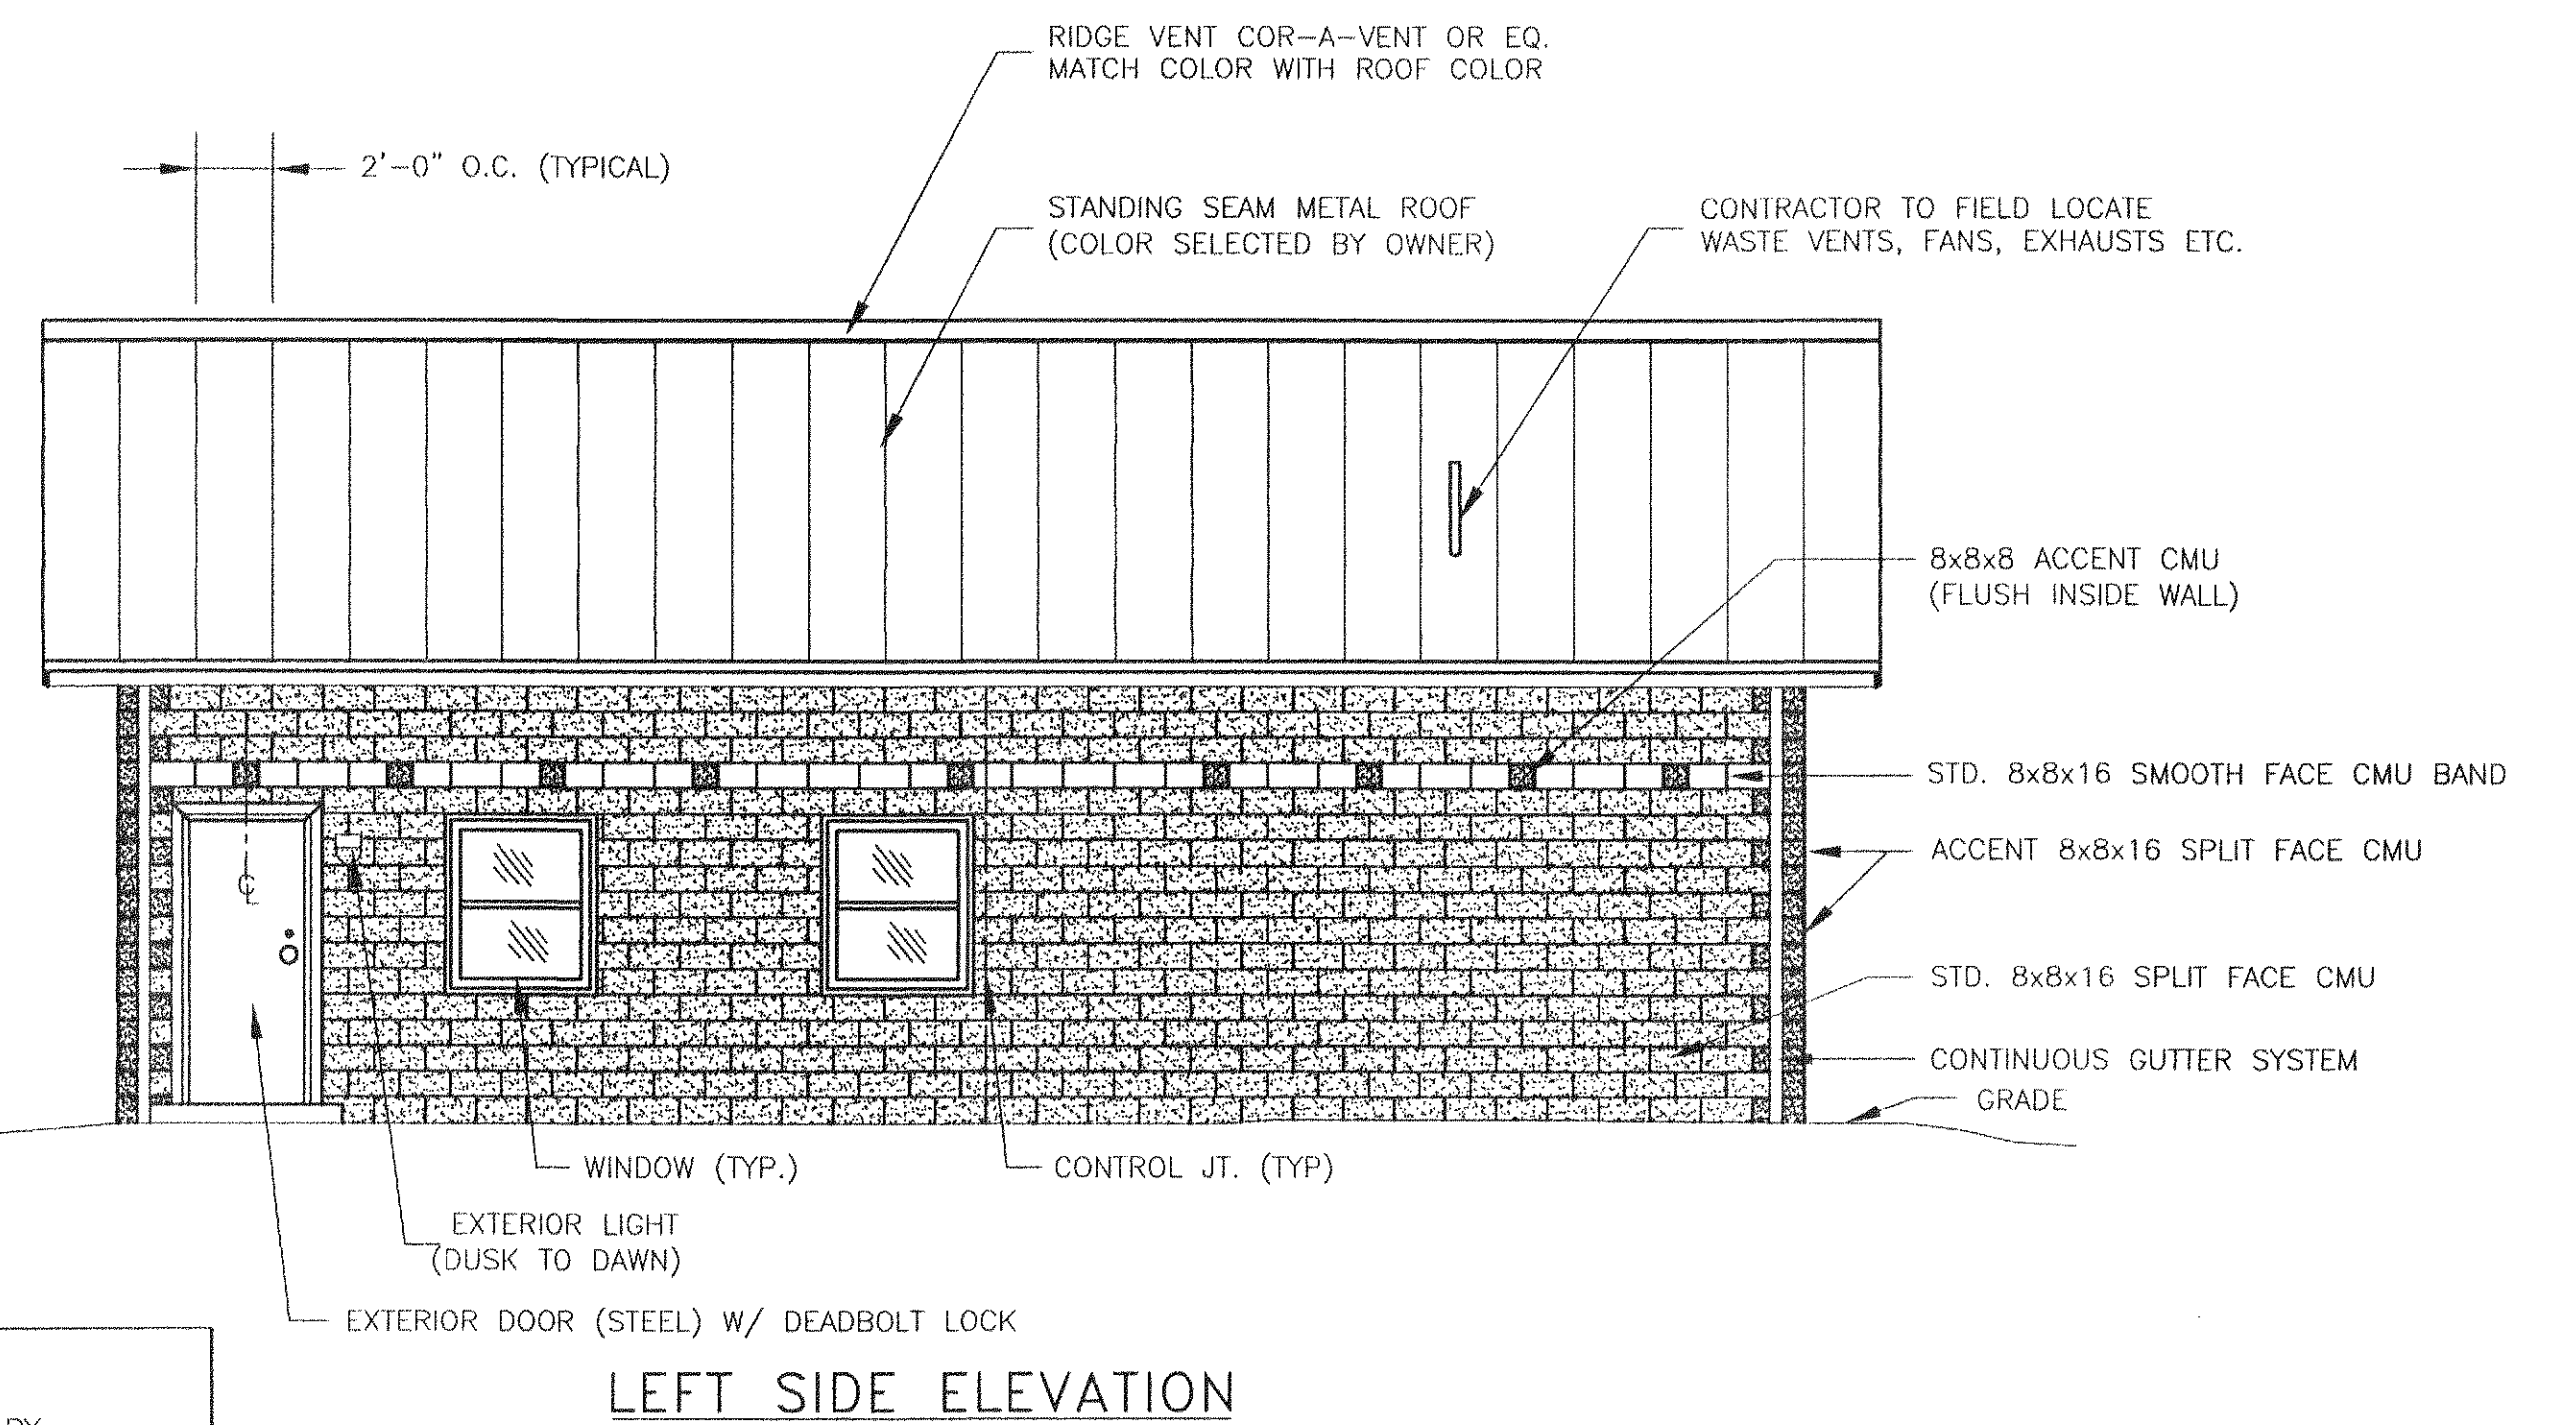

5' 2.5' 0 5' 10' 15'

SCALE: 1" = 5'-0"