



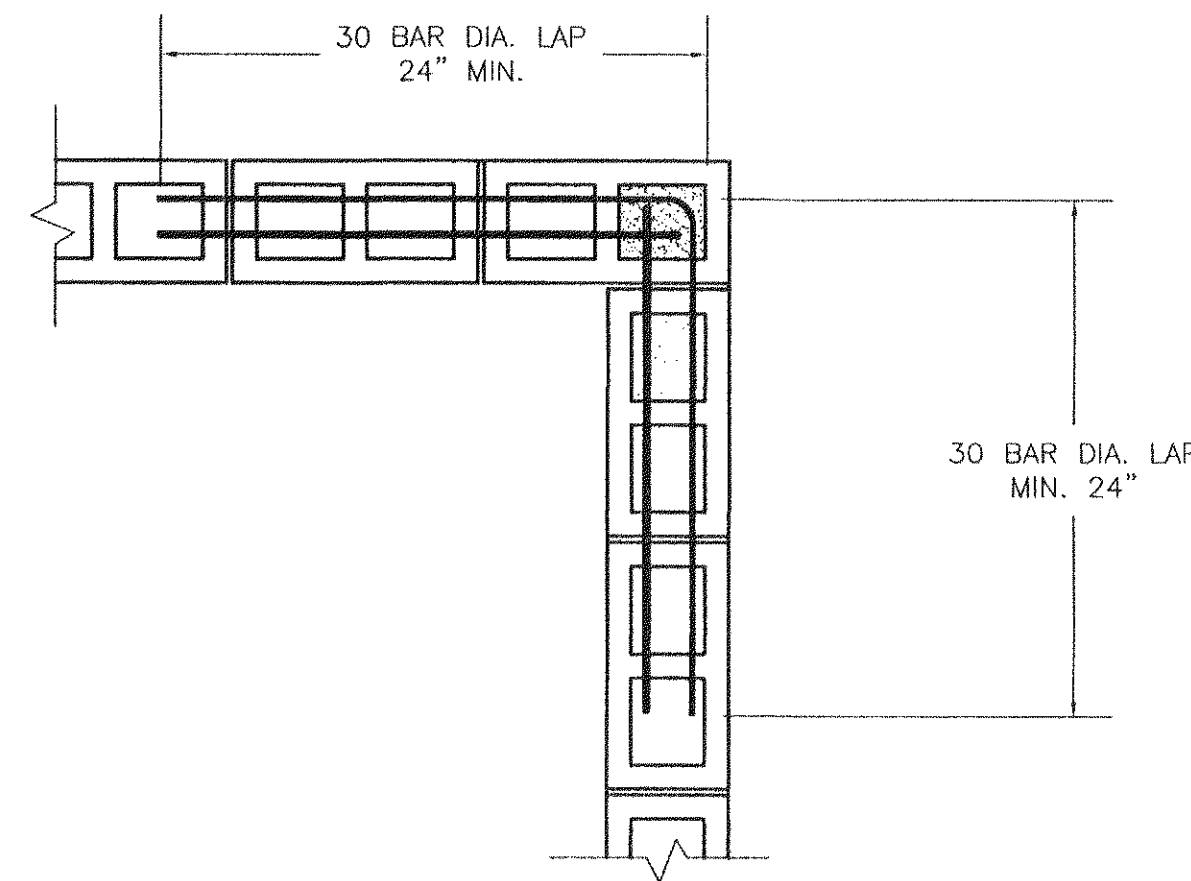


**CORNER CMU/BOND
BEAM FILLED CELL**

SCALE: 1" = 1'-0"

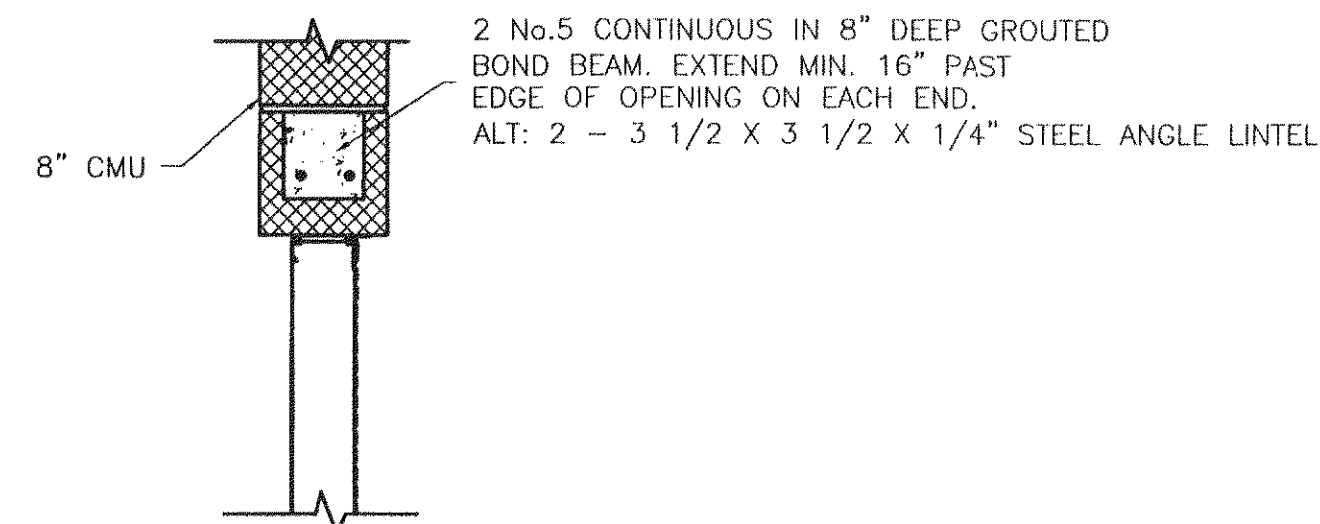


LOUVER HEAD

SCALE: 1" = 1'-0"

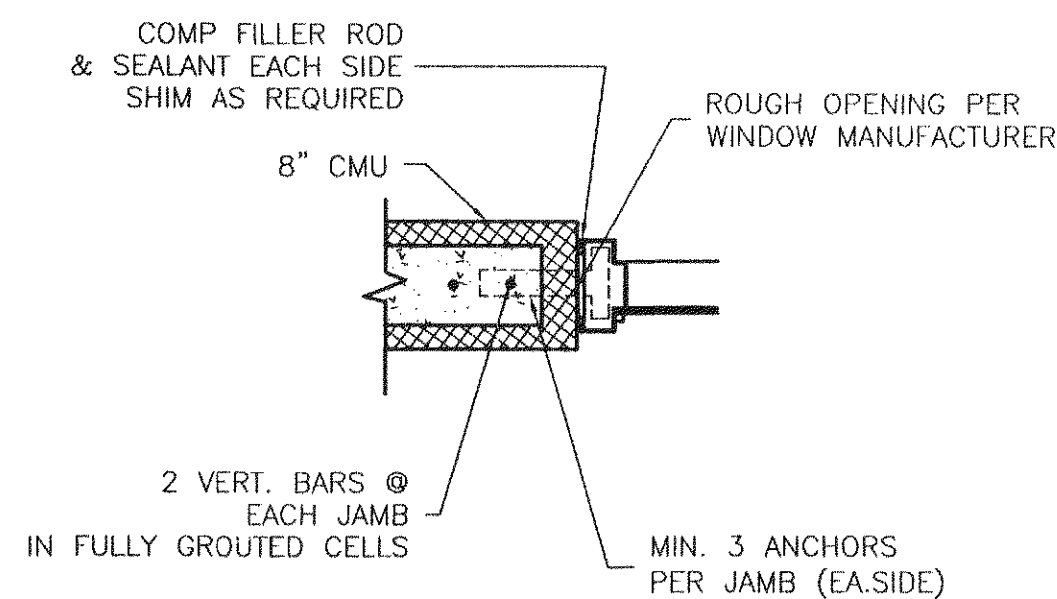


WINDOW JAMB

SCALE: 1" = 1'-0"

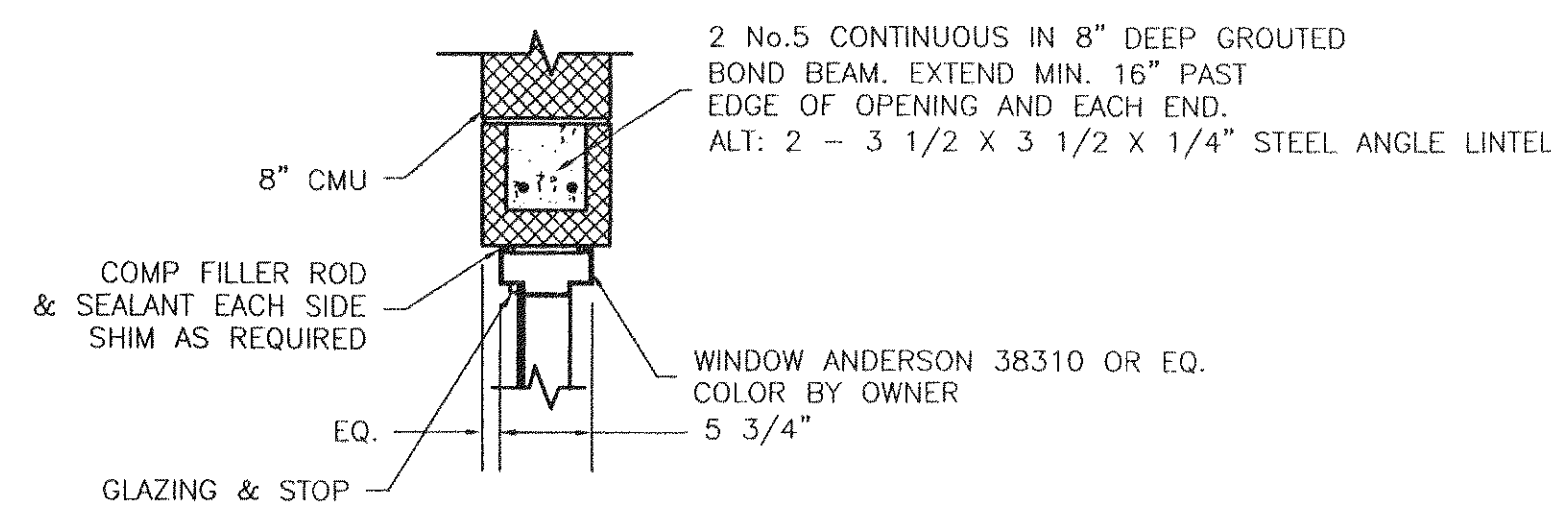


WINDOW HEAD

SCALE: 1" = 1'-0"

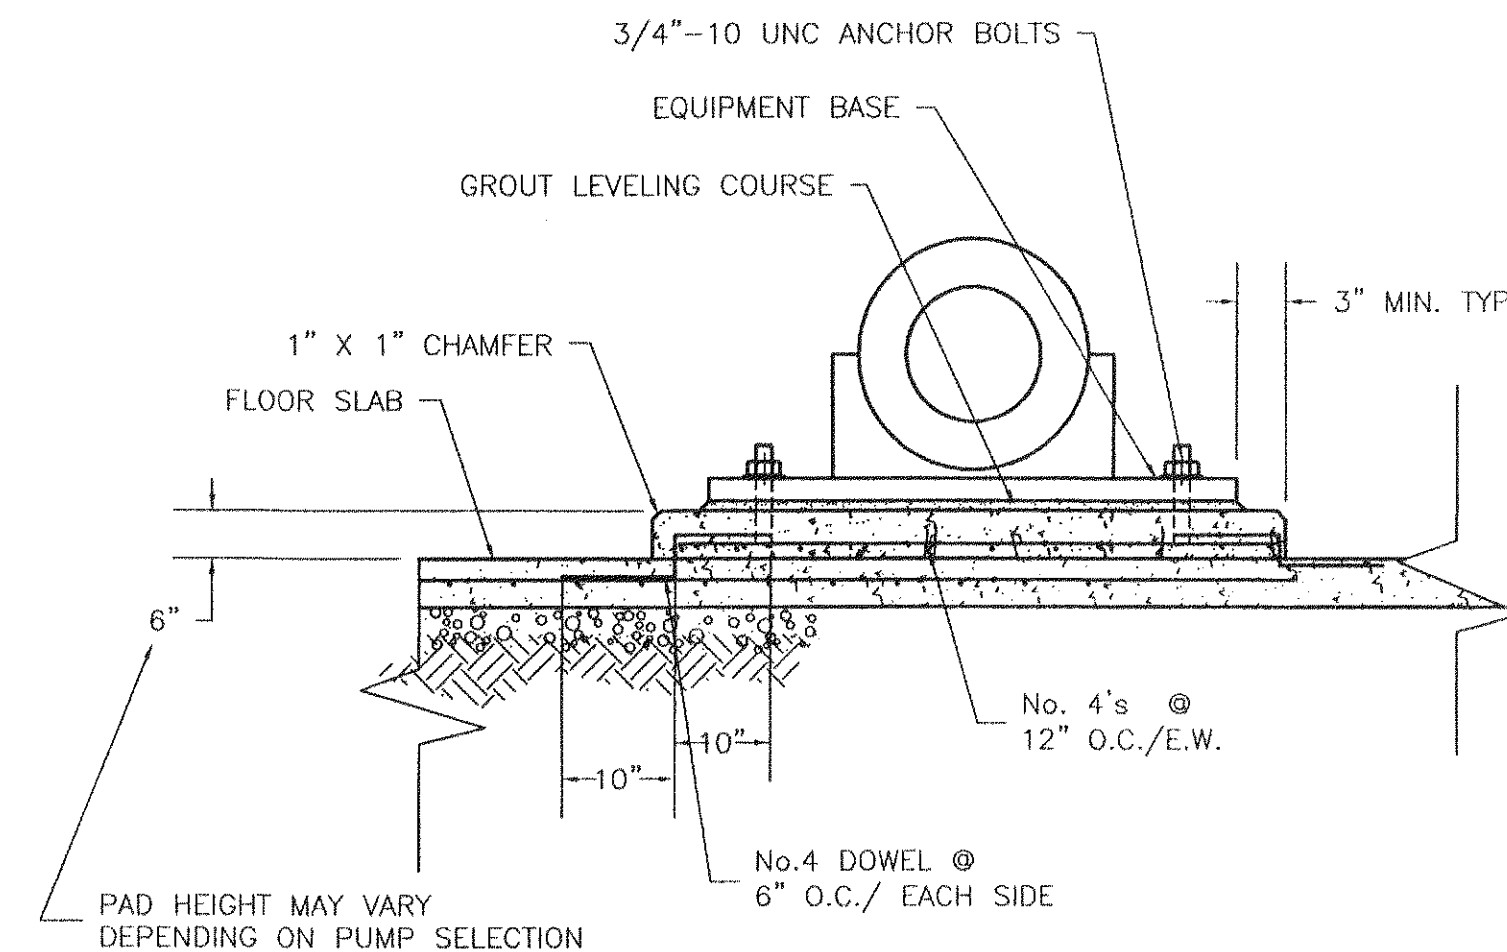


EQUIPMENT PAD (PUMPS)

SCALE: 1/2" = 1'-0"

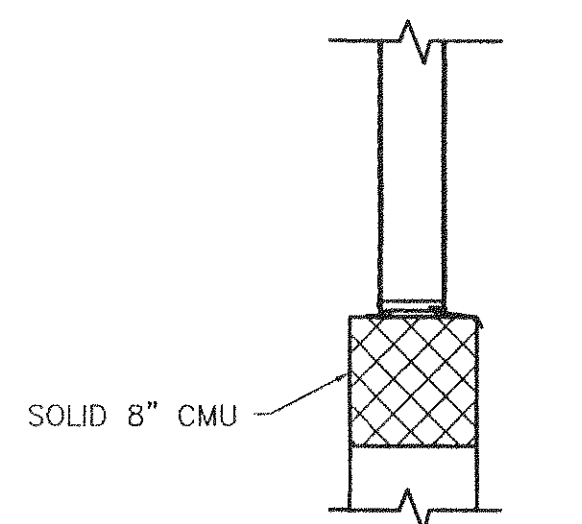


LOUVER SILL

SCALE: 1" = 1'-0"

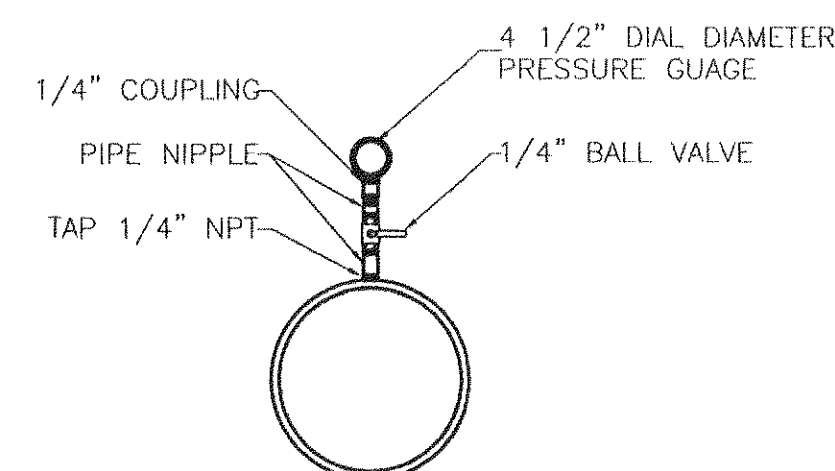


PRESSURE GAUGE DETAIL

NTS

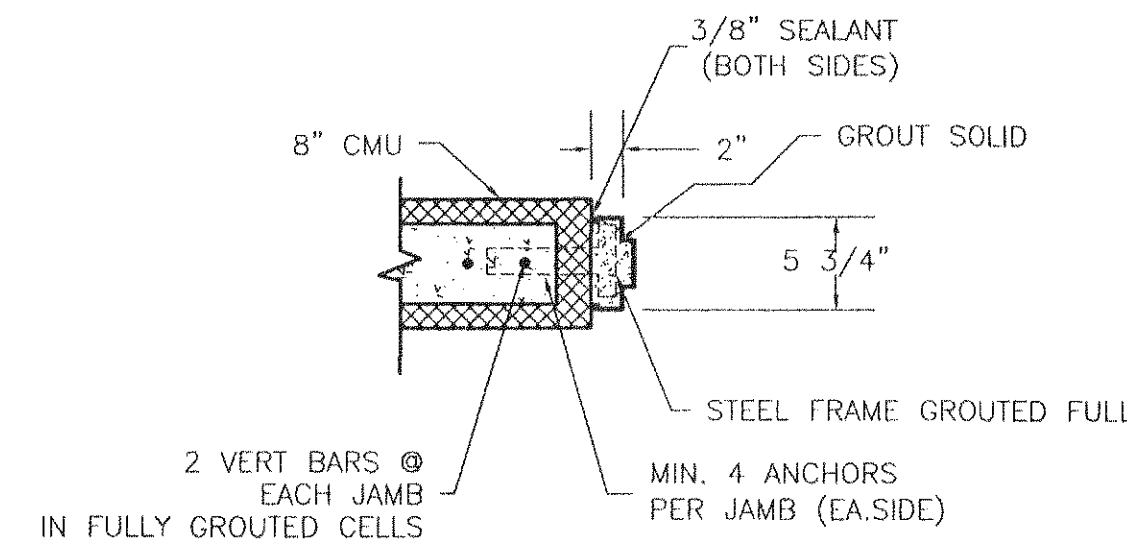


**EXTERIOR DOOR FRAME JAMB
STEEL CASMENT**

SCALE: 1" = 1'-0"

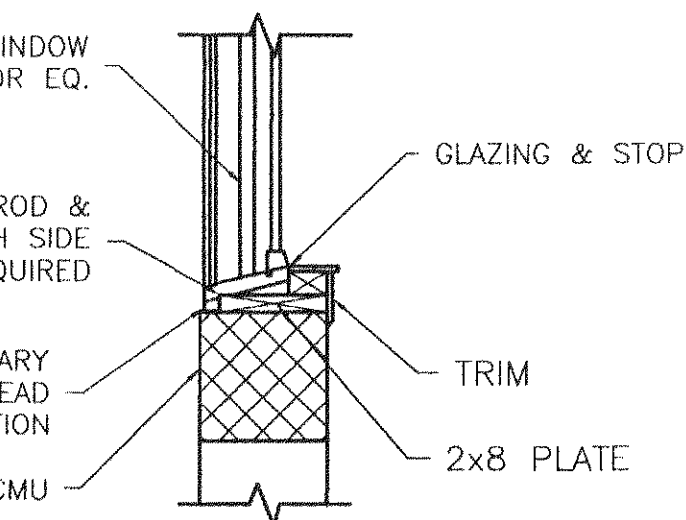


WINDOW SILL

SCALE: 1" = 1'-0"

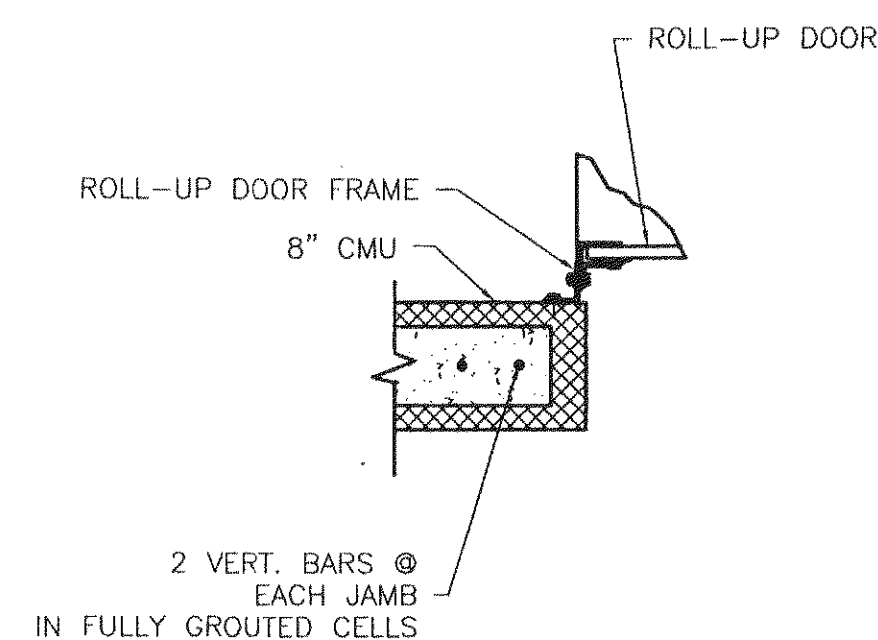


ROLL-UP DOOR FRAME JAMB

SCALE: 1" = 1'-0"

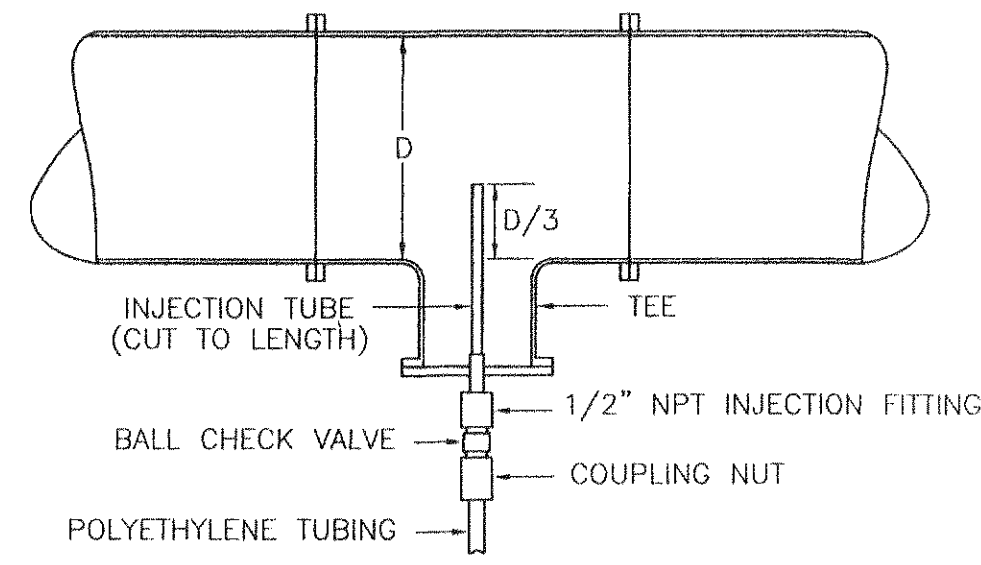


INJECTION ASSEMBLY DETAIL

NTS

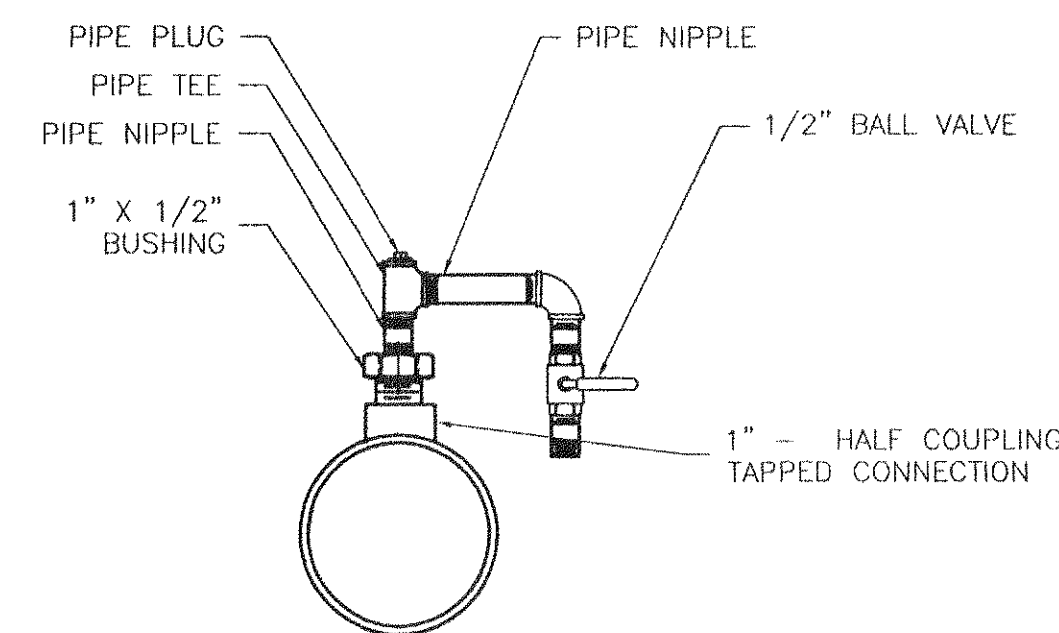


**SAMPLE TAP
HORIZONTAL PIPE SECTION**

NTS

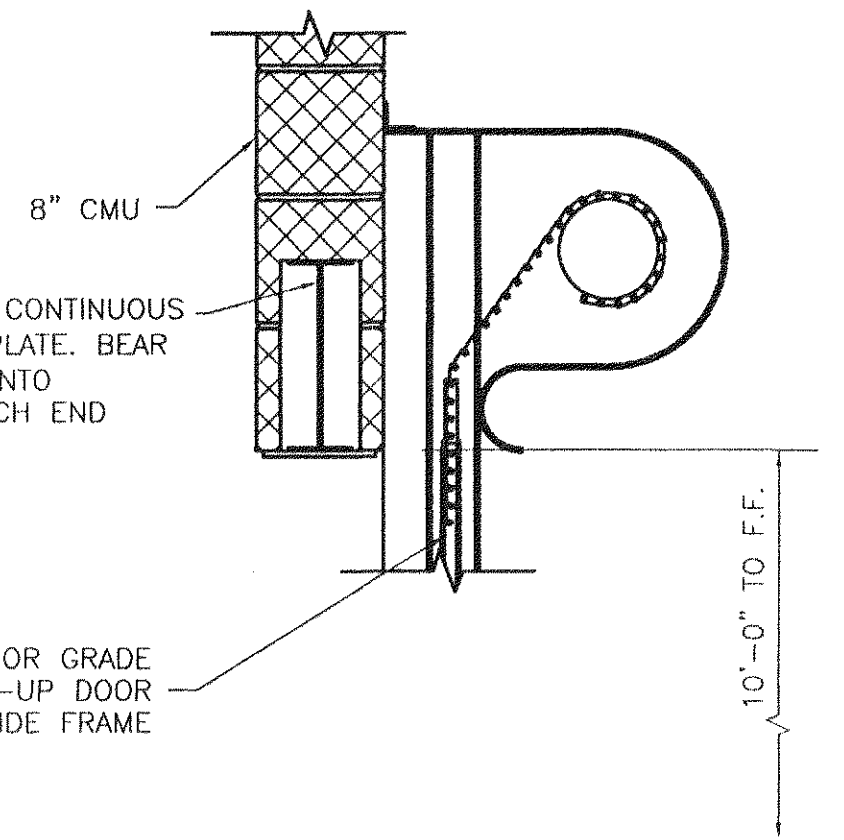


ROLL-UP DOOR FRAME HEAD

SCALE: 1" = 1'-0"

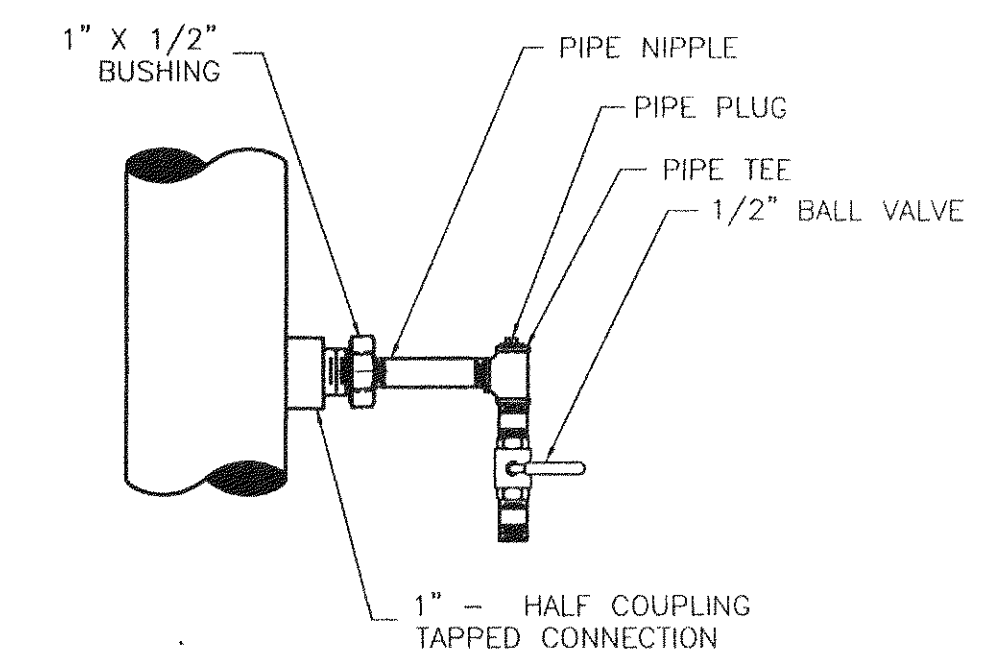


**SAMPLE TAP
VERTICAL PIPE SECTION**

NTS

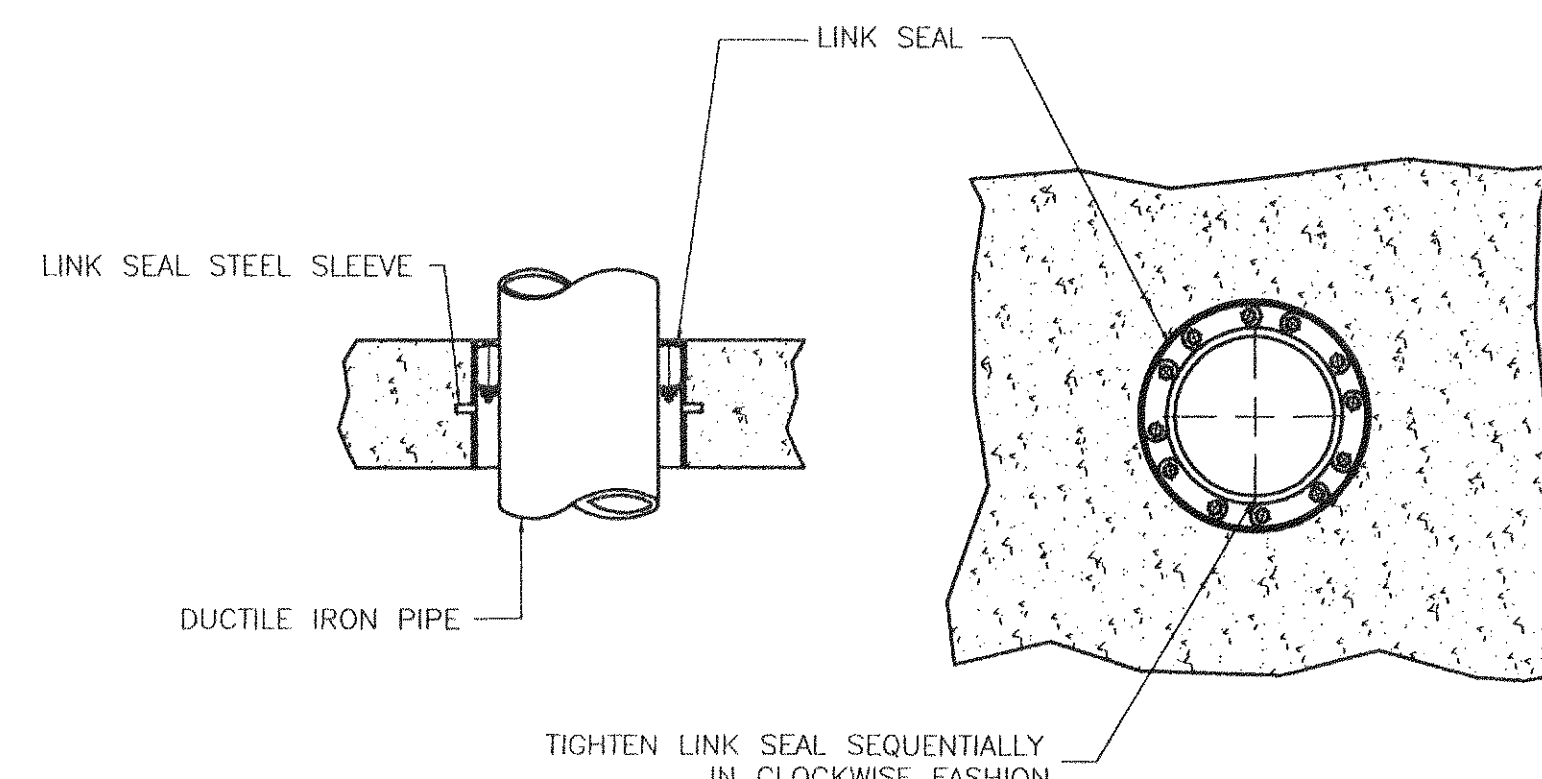


TYPICAL FLOOR PENETRATION

NTS

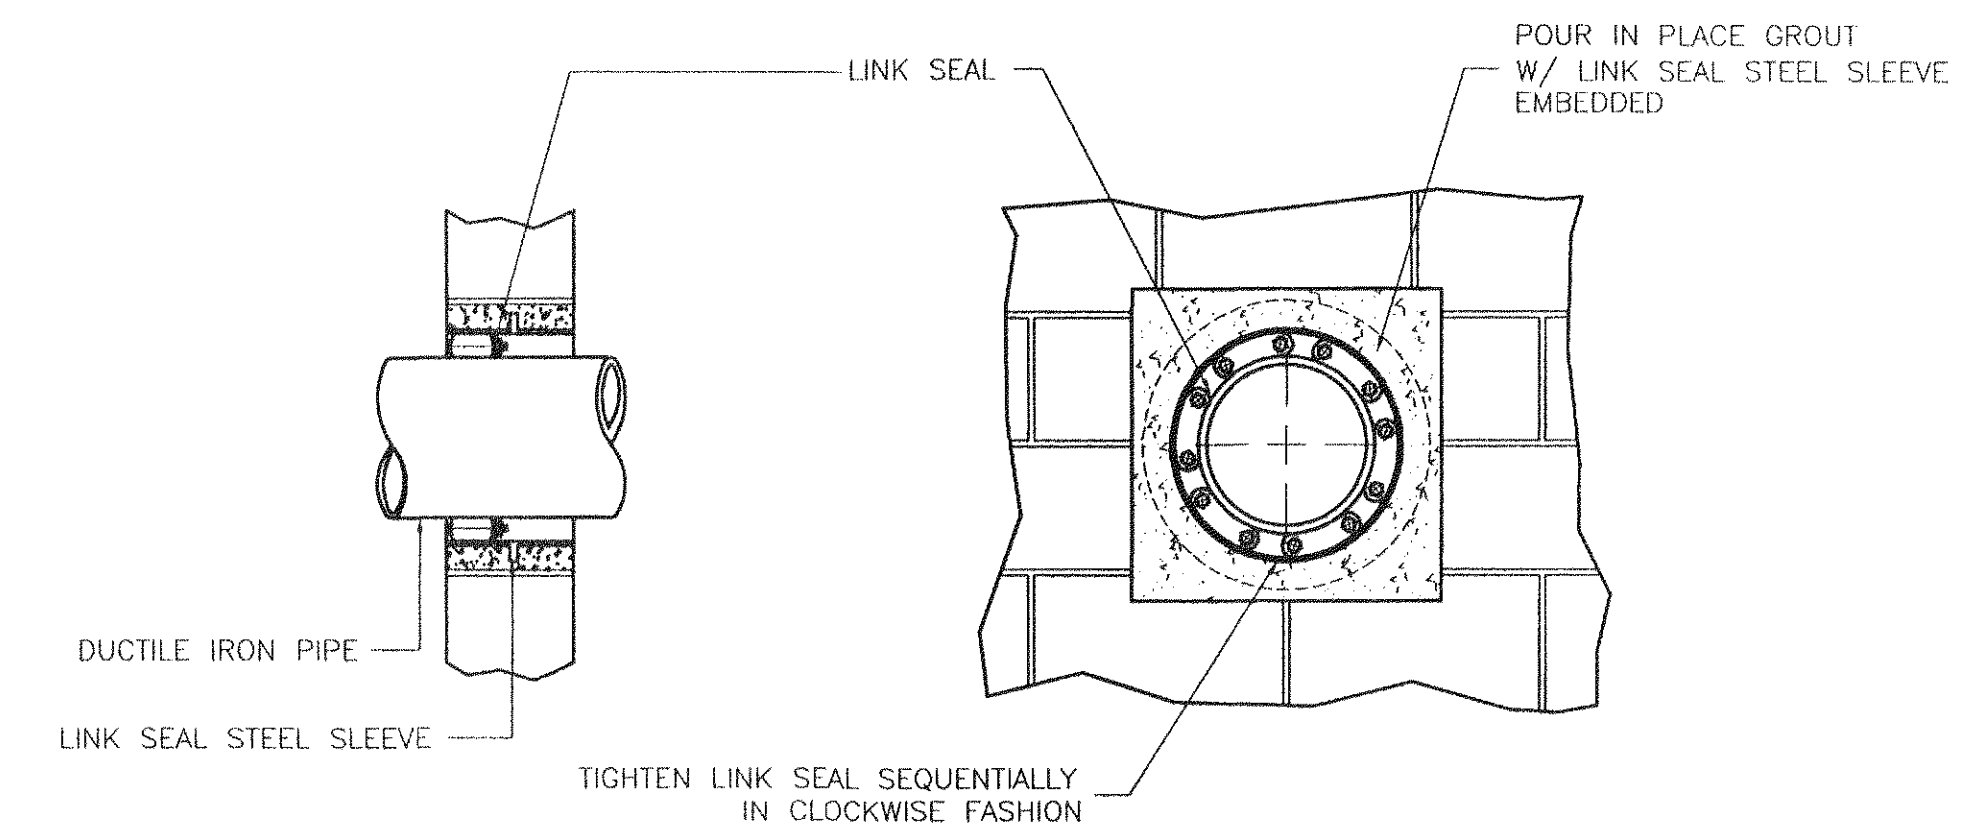


TYPICAL WALL PENETRATION

NTS

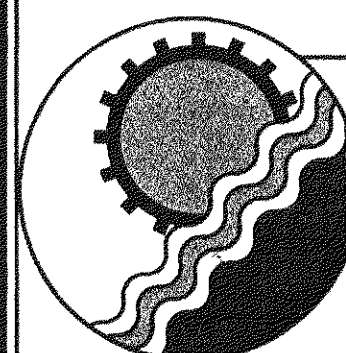

ENGINEERING CONCEPTS, INC.

20 S. ROANOKE ST., PO BOX 619
FINCASTLE, VIRGINIA 24090
540.473.1253 FAX: 540.473.1254

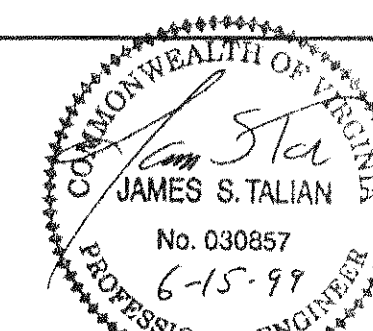

Drawn	PSN
Designed	PSN
Checked	JST
Approved	WPJ

**GREENFIELD
CHLORINATION FACILITY
BUILDING DETAILS AND
MISC. DETAILS**

1/2" = 1'
JUNE 1999
PROJECT: 97075
14 of 19