
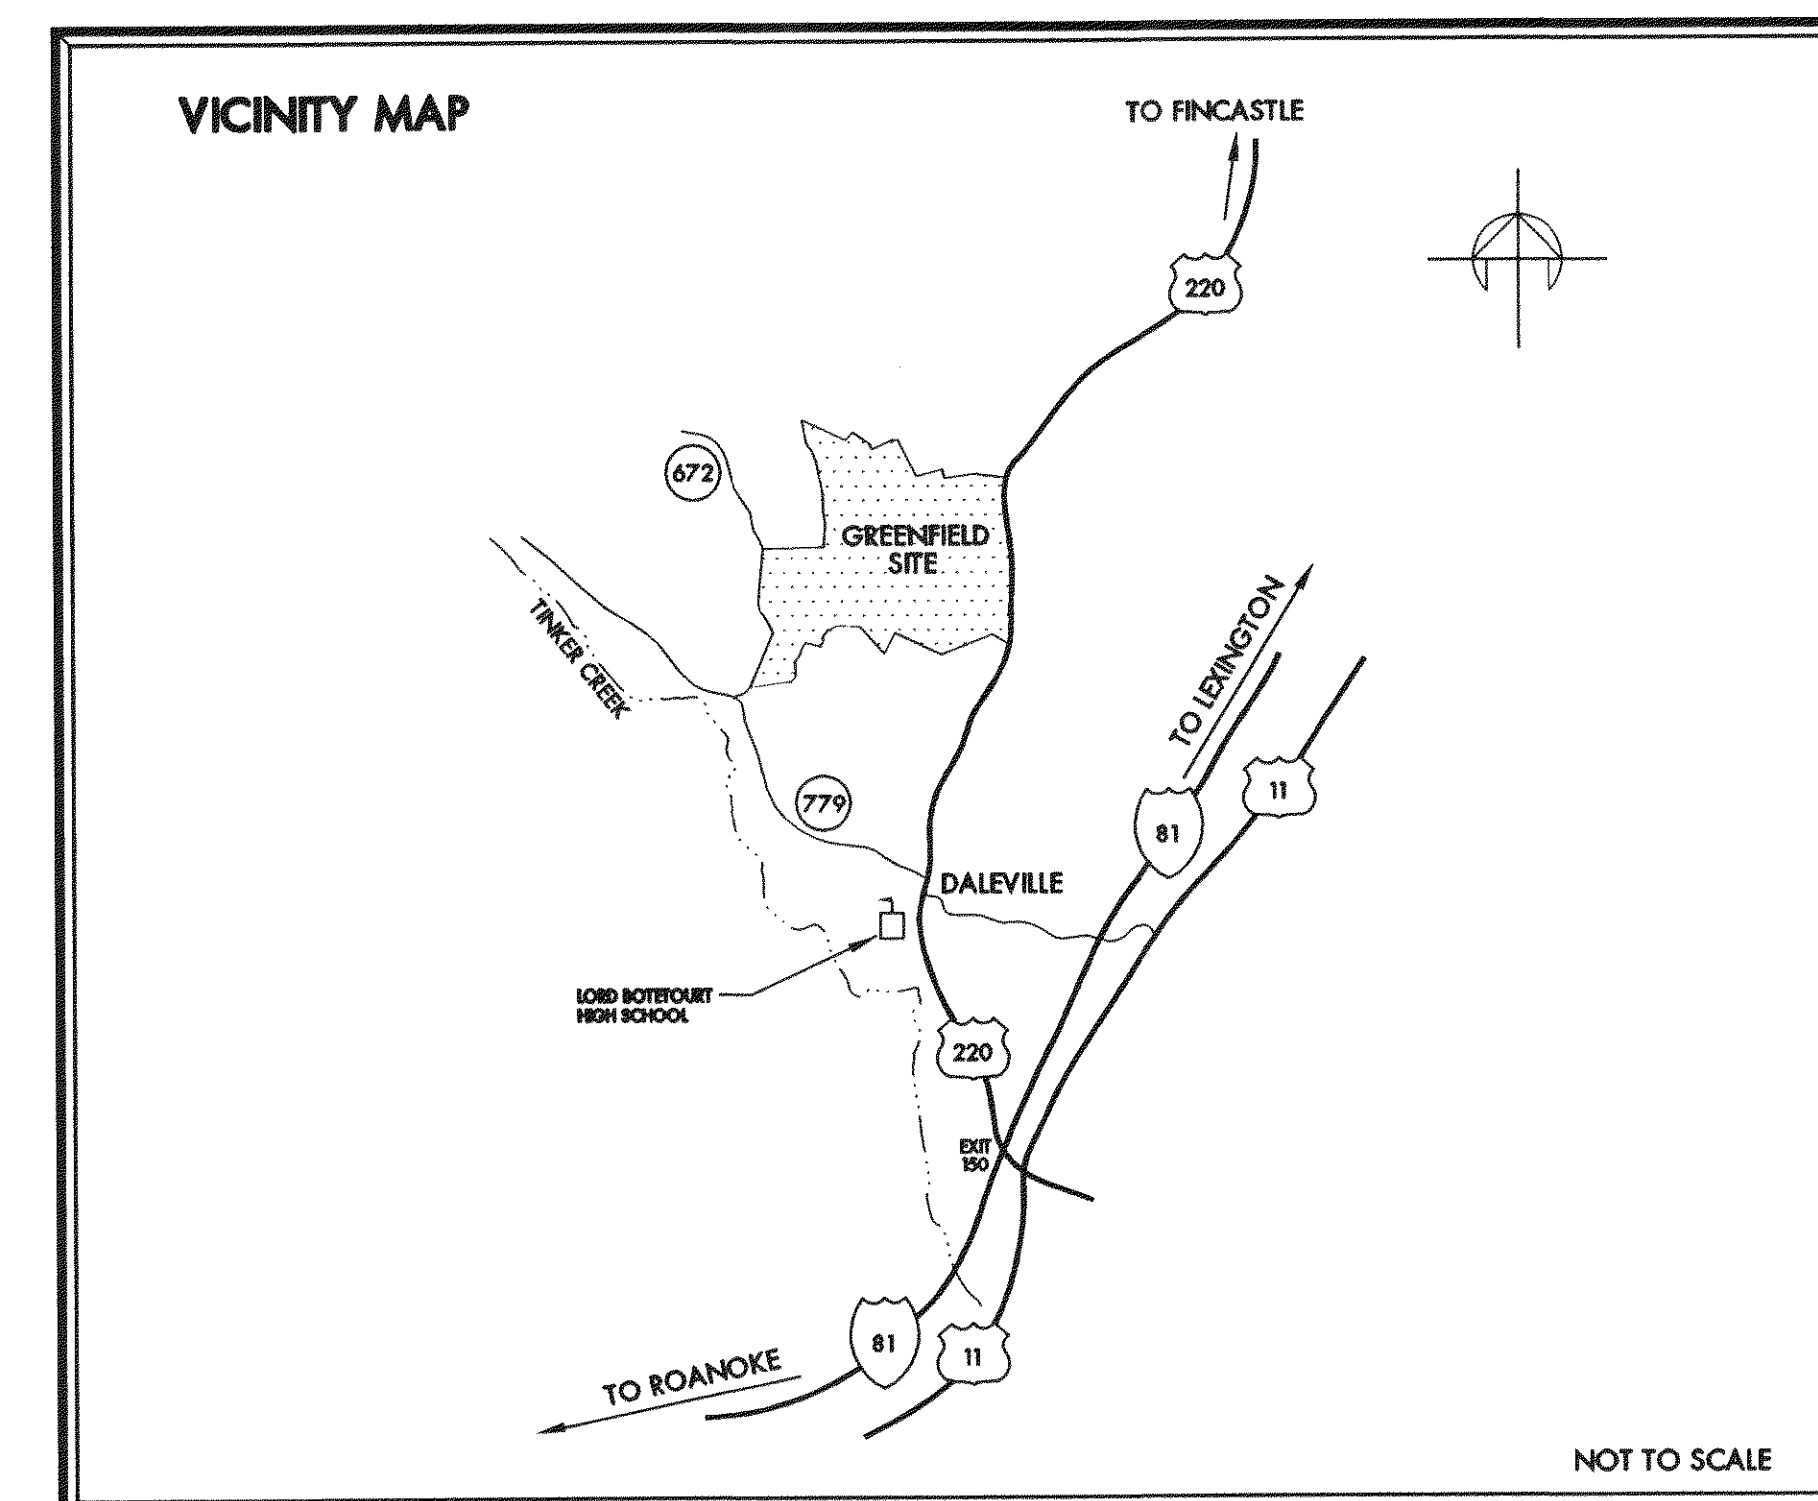



SOUTH CENTER DRIVE & SANITARY SEWER EXTENSION

BOTETOURT COUNTY DEPARTMENT OF PUBLIC FACILITIES AND PROGRAMS

BOTETOURT COUNTY, VIRGINIA
FEBRUARY 2001


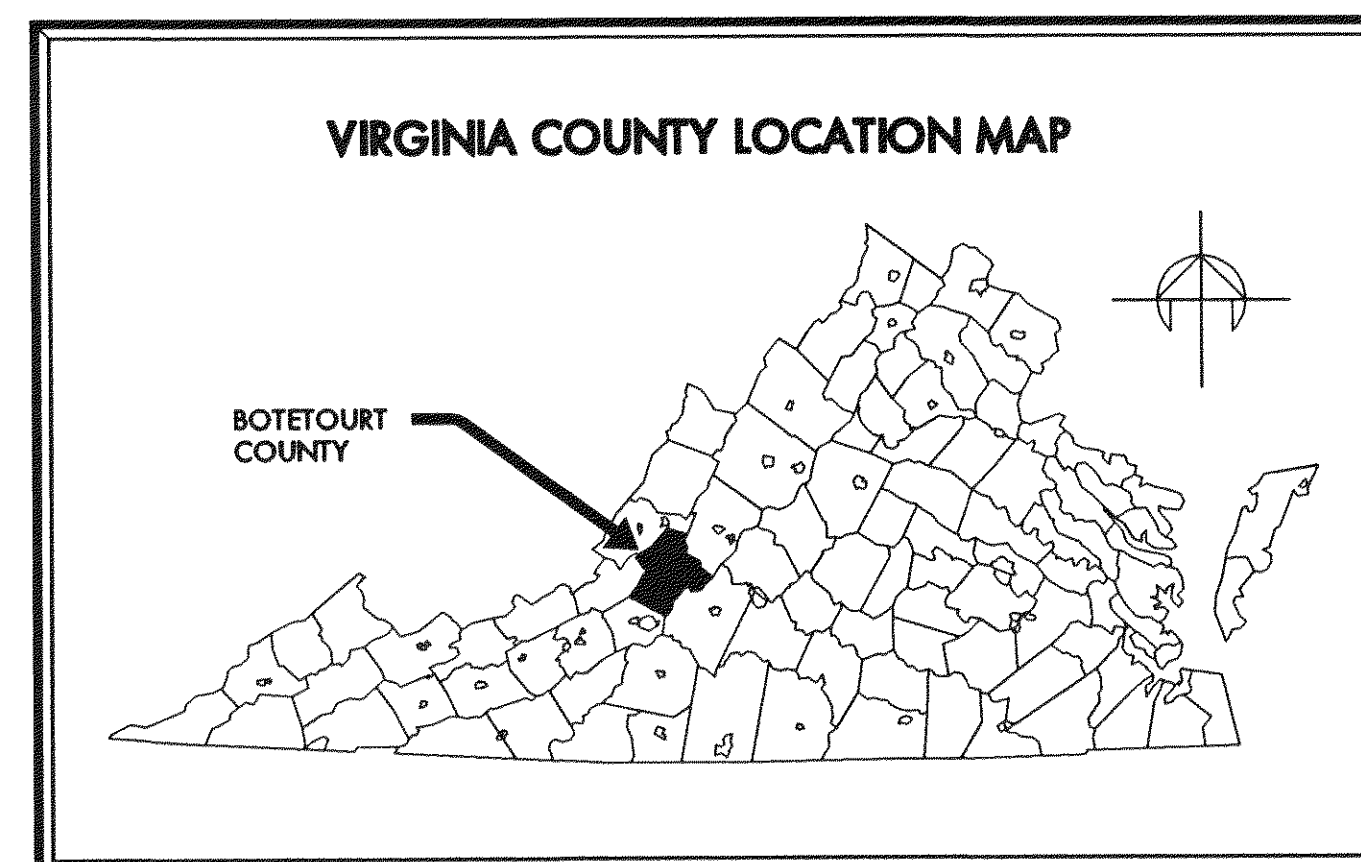


VDOT PROJECT 0843-011-249, M501
BOTETOURT CENTER AT GREENFIELD INDUSTRIAL ACCESS
DESIGN SPEED = 30MPH
RURAL LOCAL ROAD

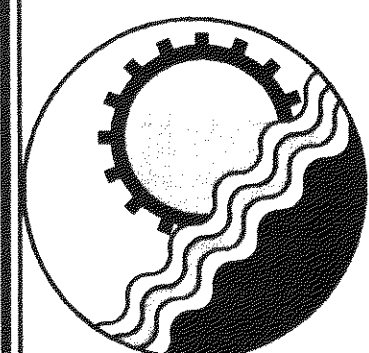

ENGINEERING CONCEPTS, INC.

20 S. ROANOKE ST., PO BOX 619
FINCASTLE, VIRGINIA 24090
540.473.1253 FAX: 540.473.1254

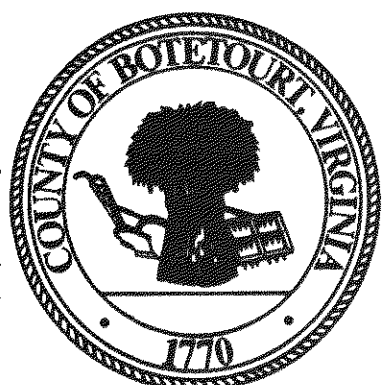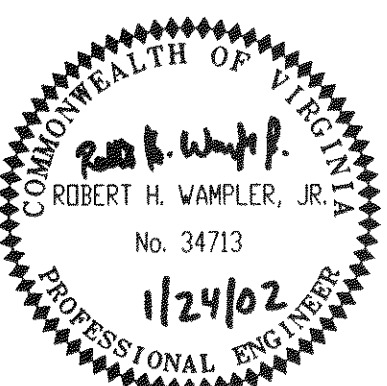

OWNER: BOTETOURT COUNTY

DEPARTMENT OF PUBLIC WORKS
1 WEST MAIN ST., BOX 4
FINCASTLE, VIRGINIA 24090
540.473.8316