

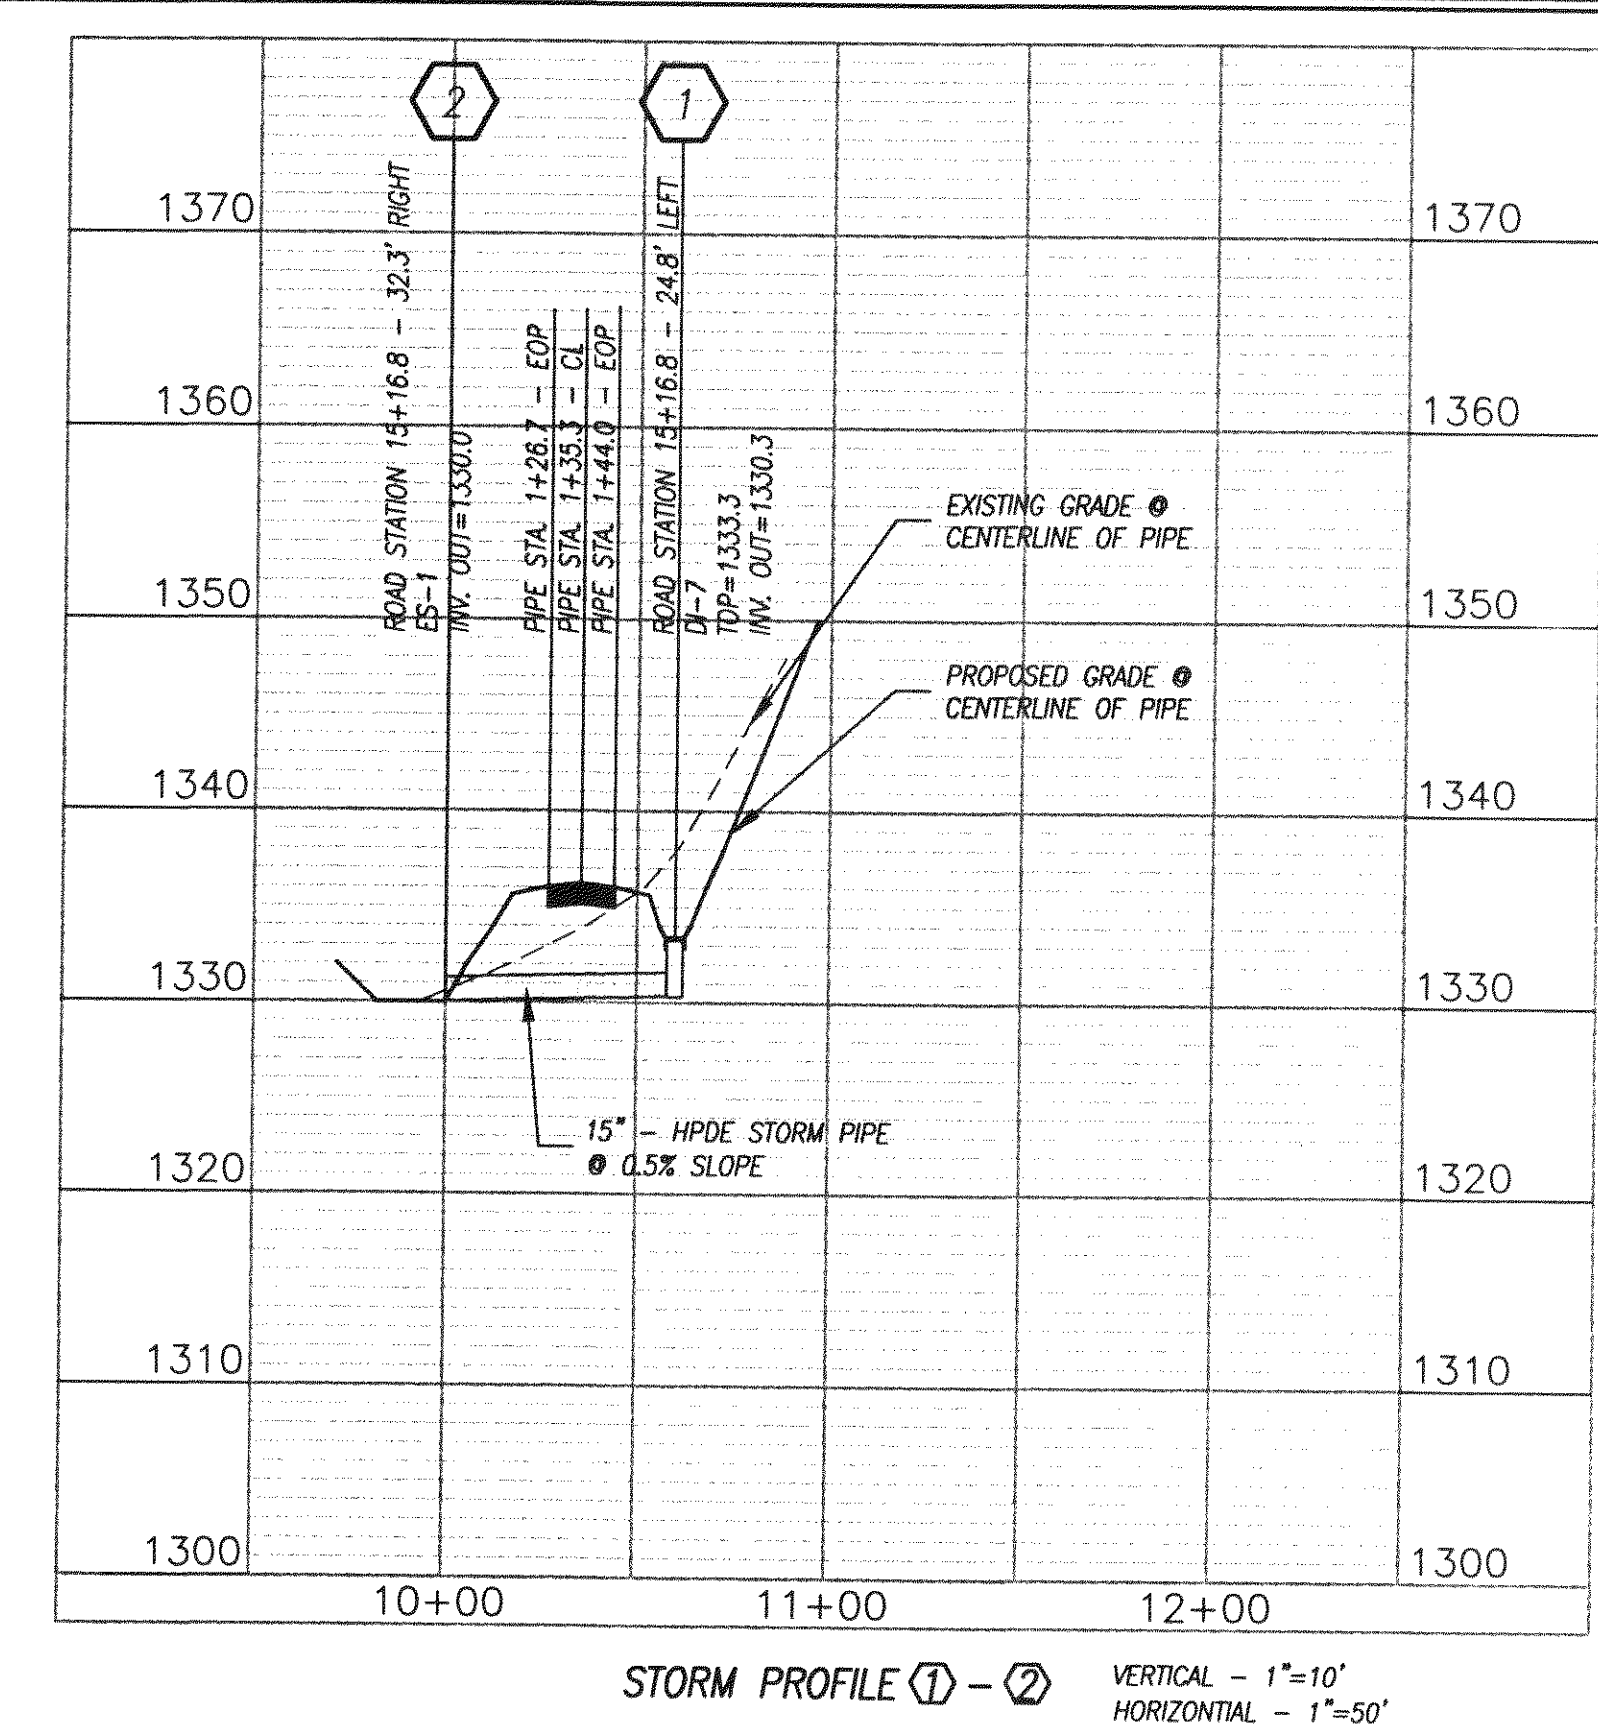
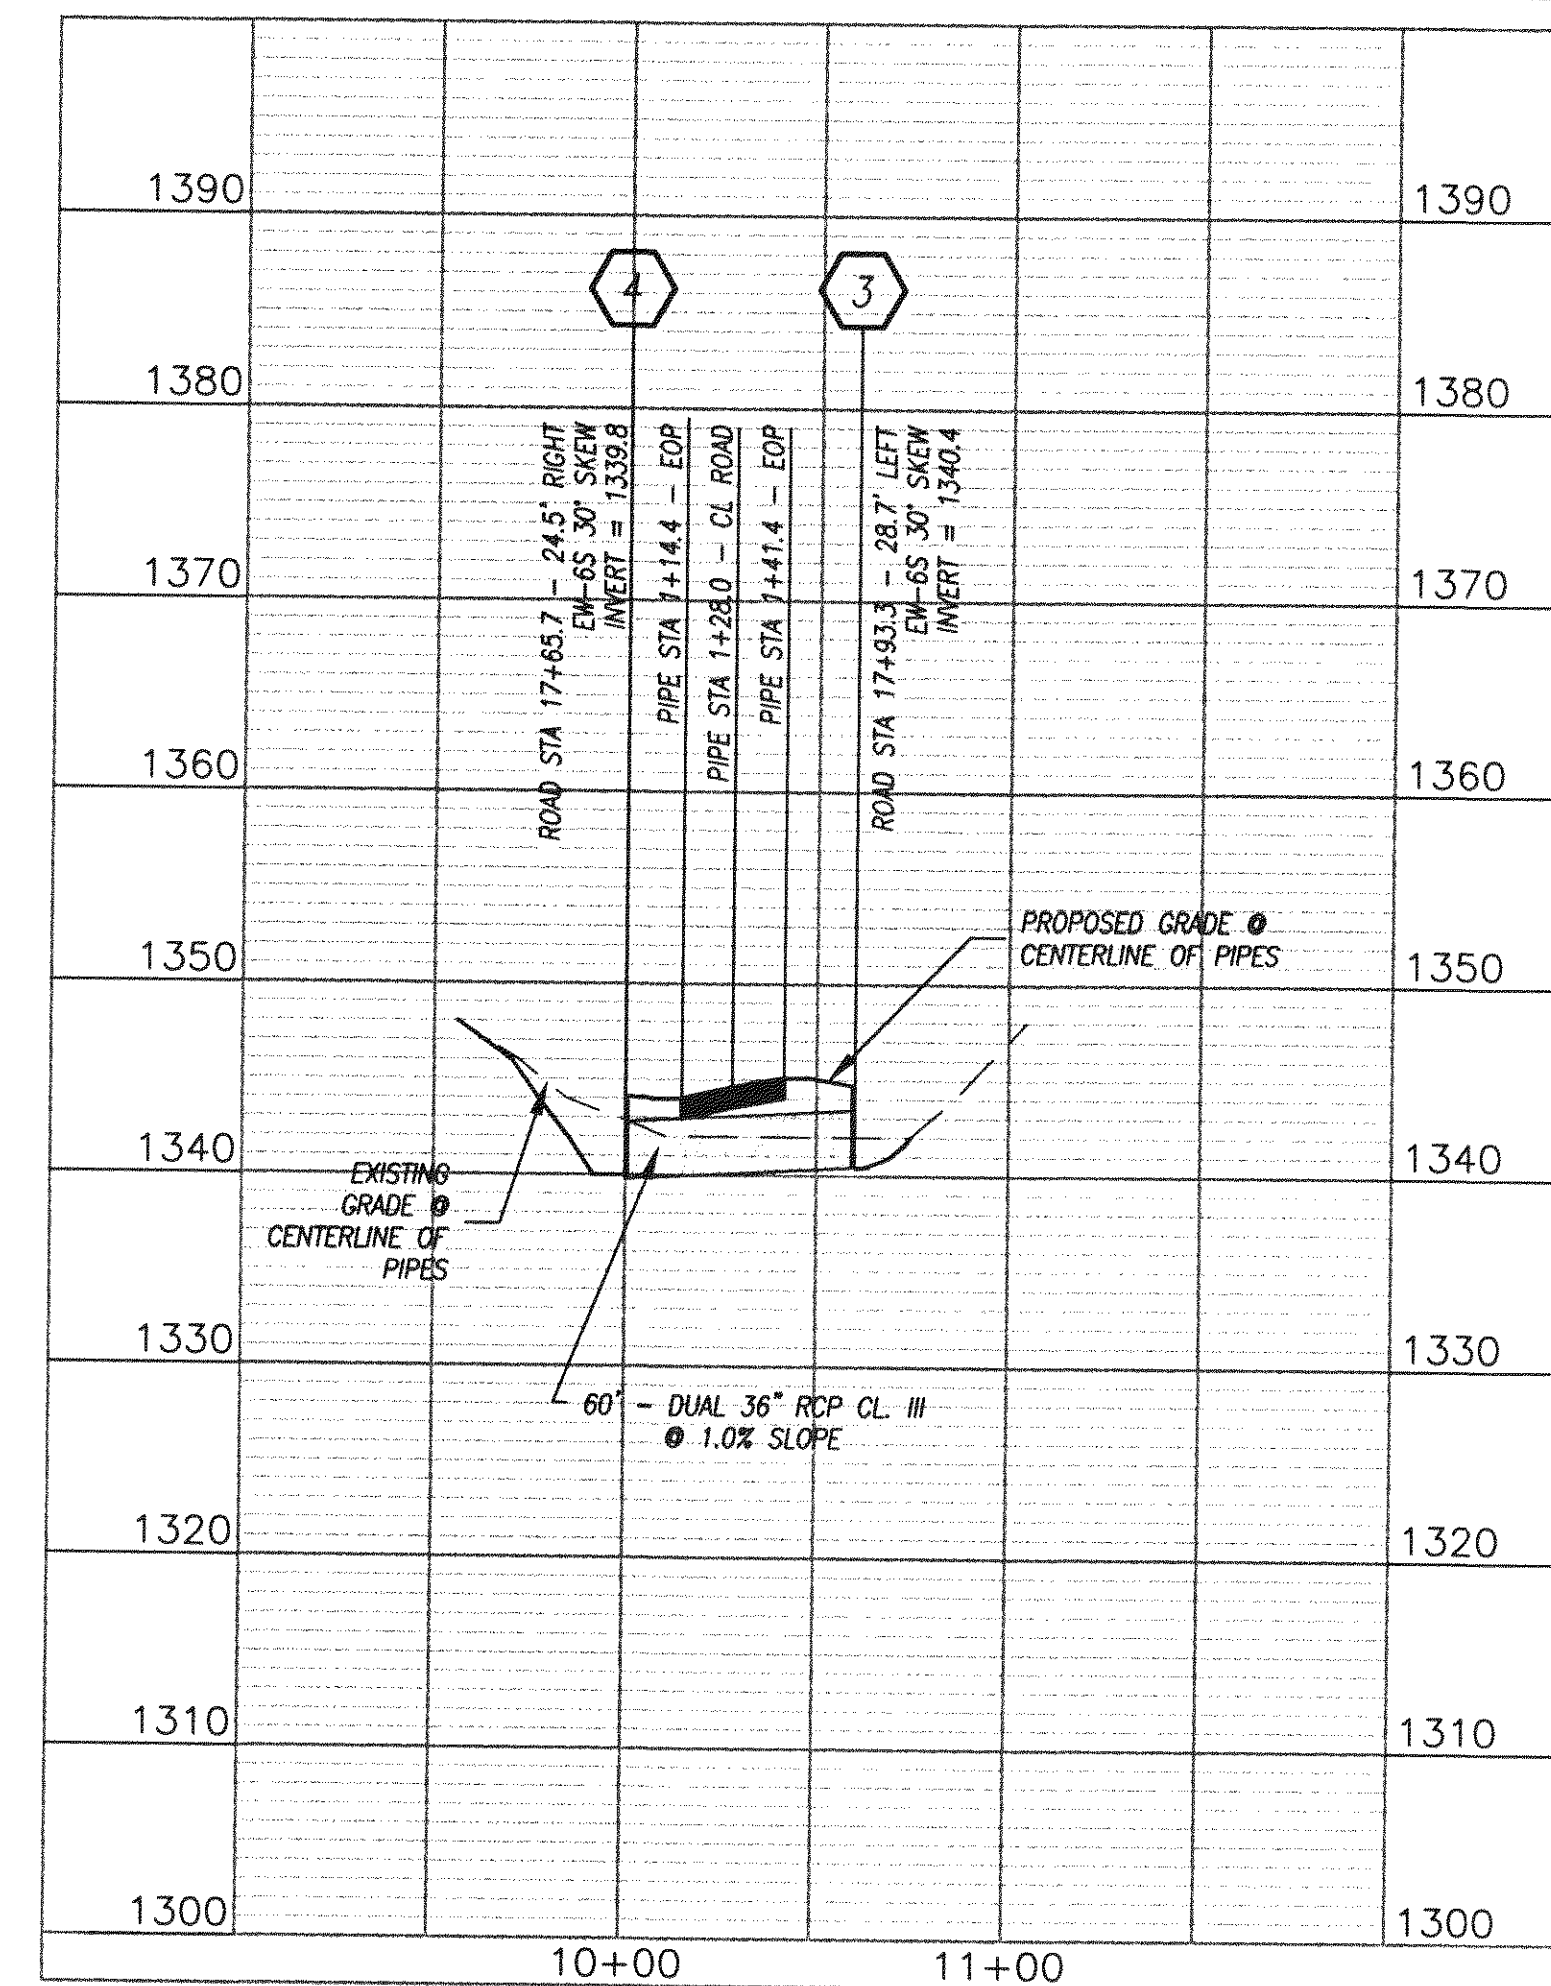
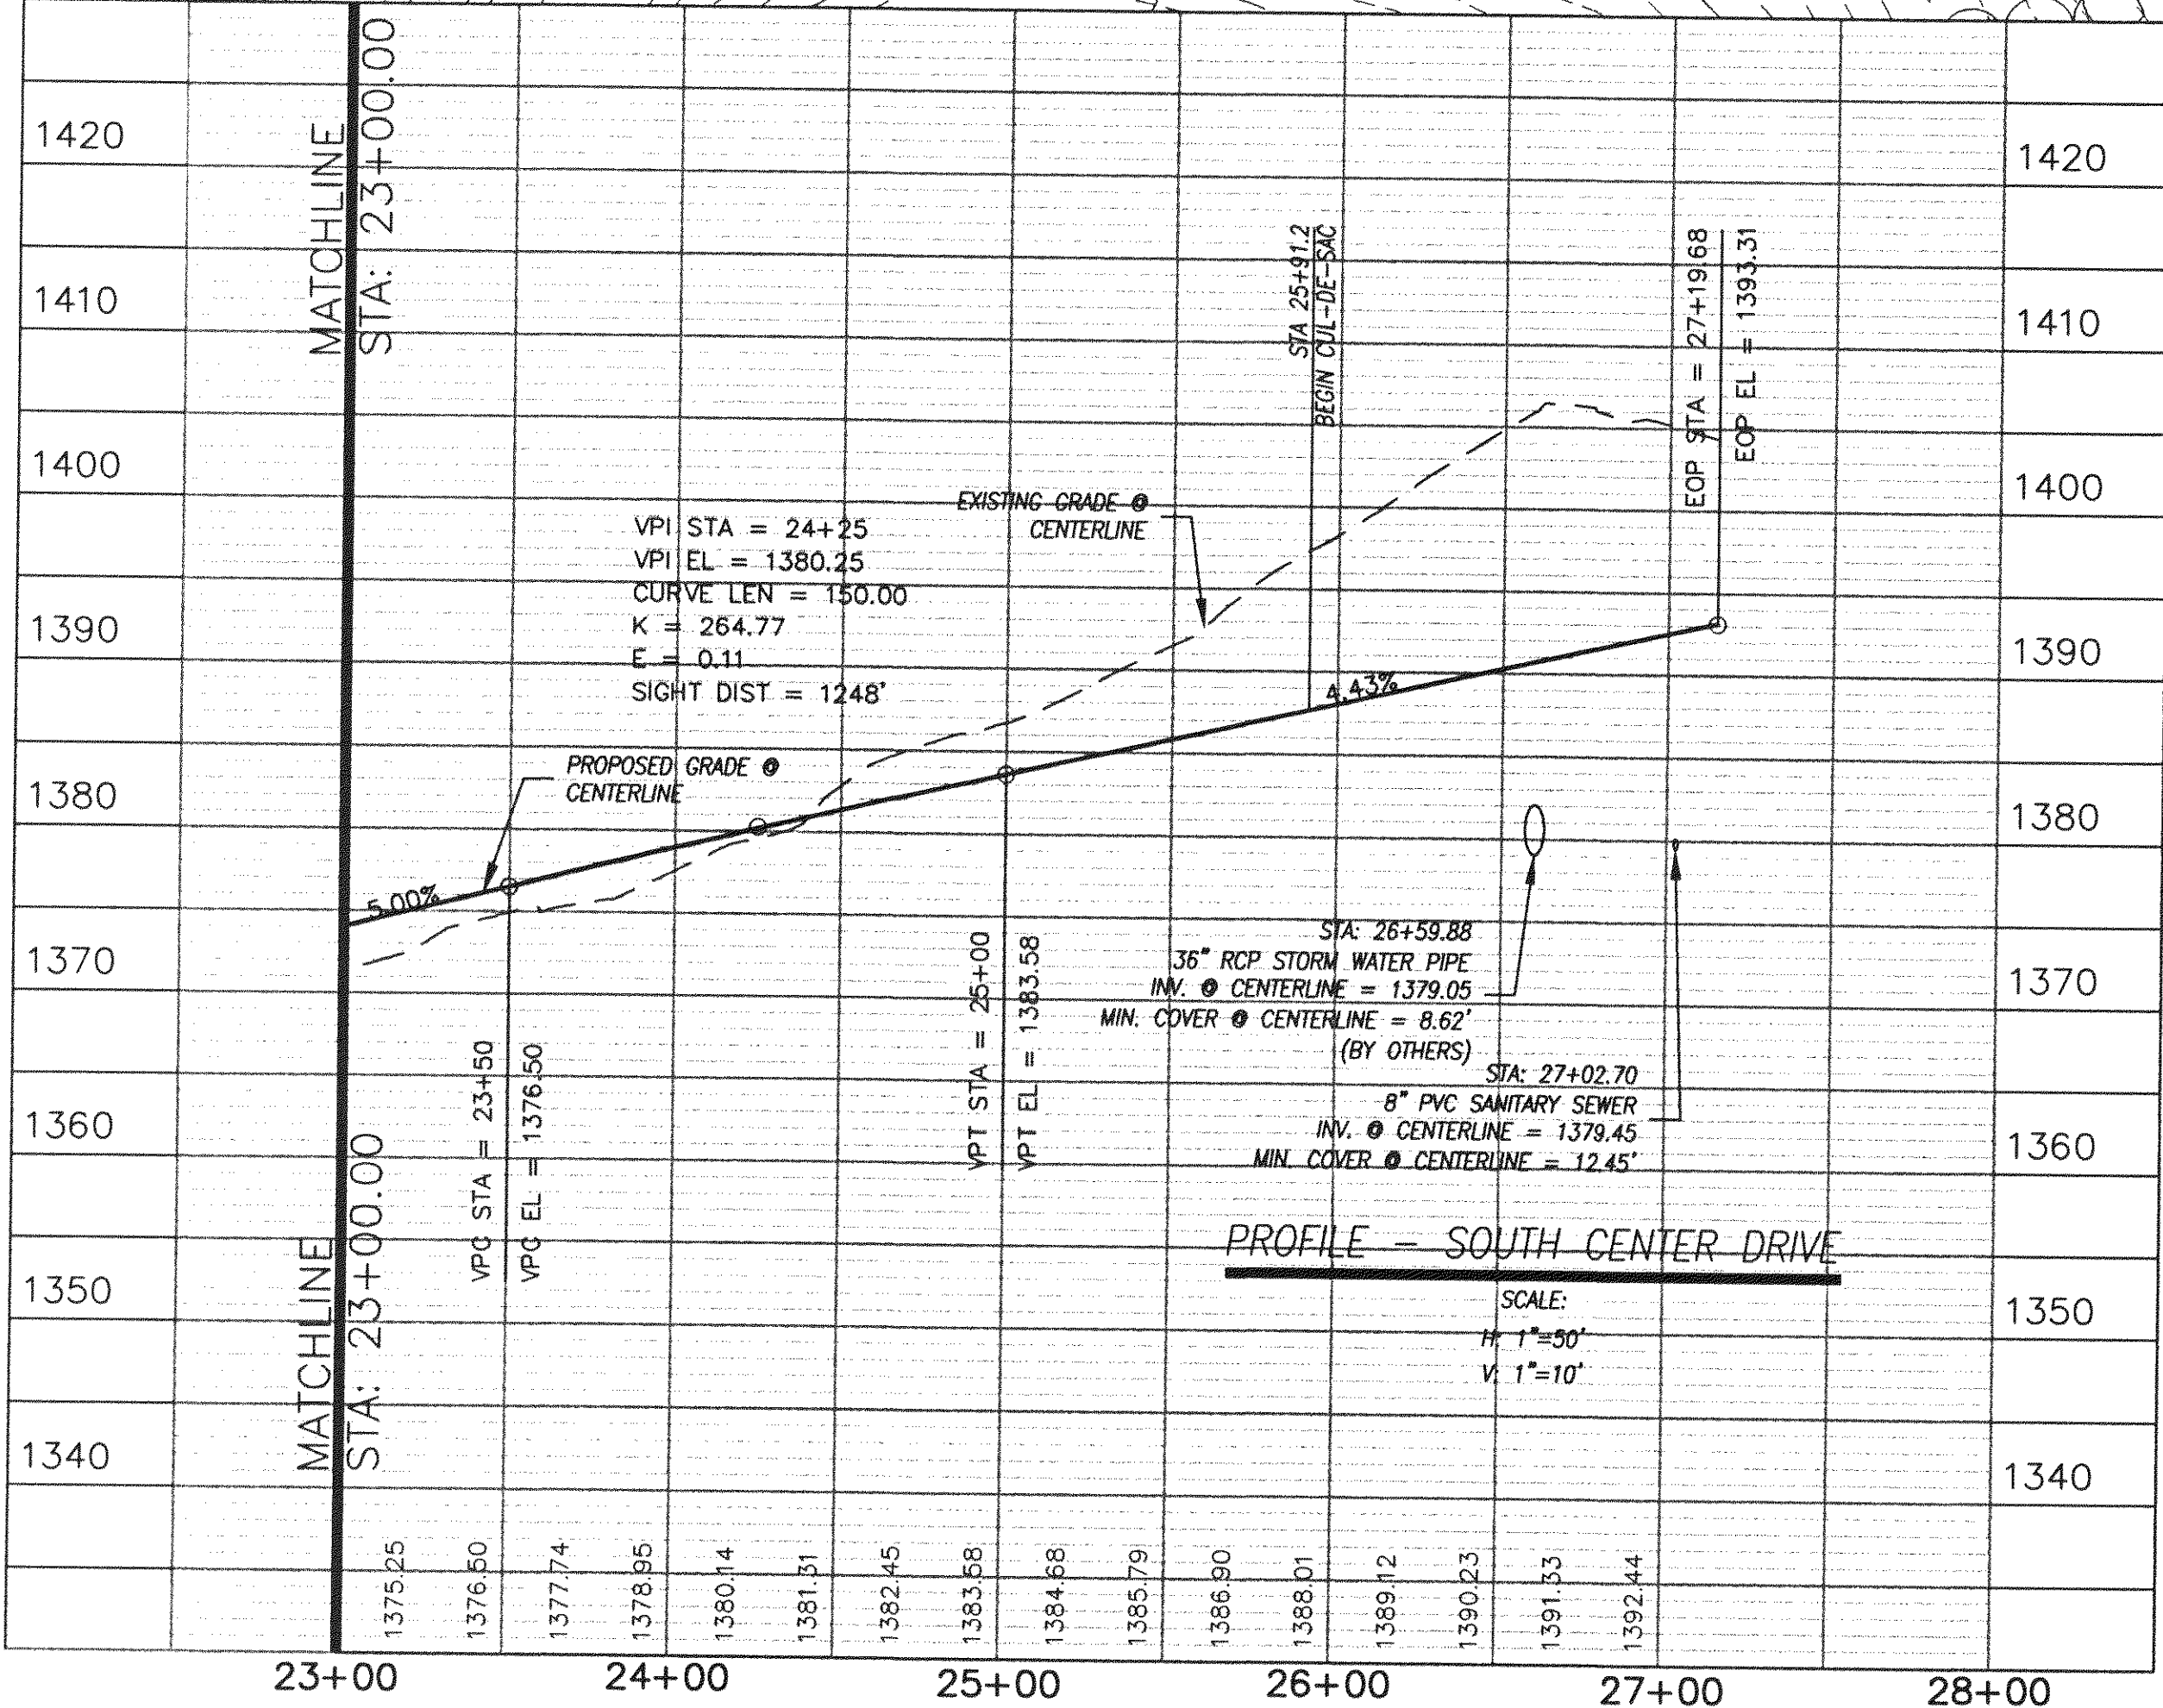


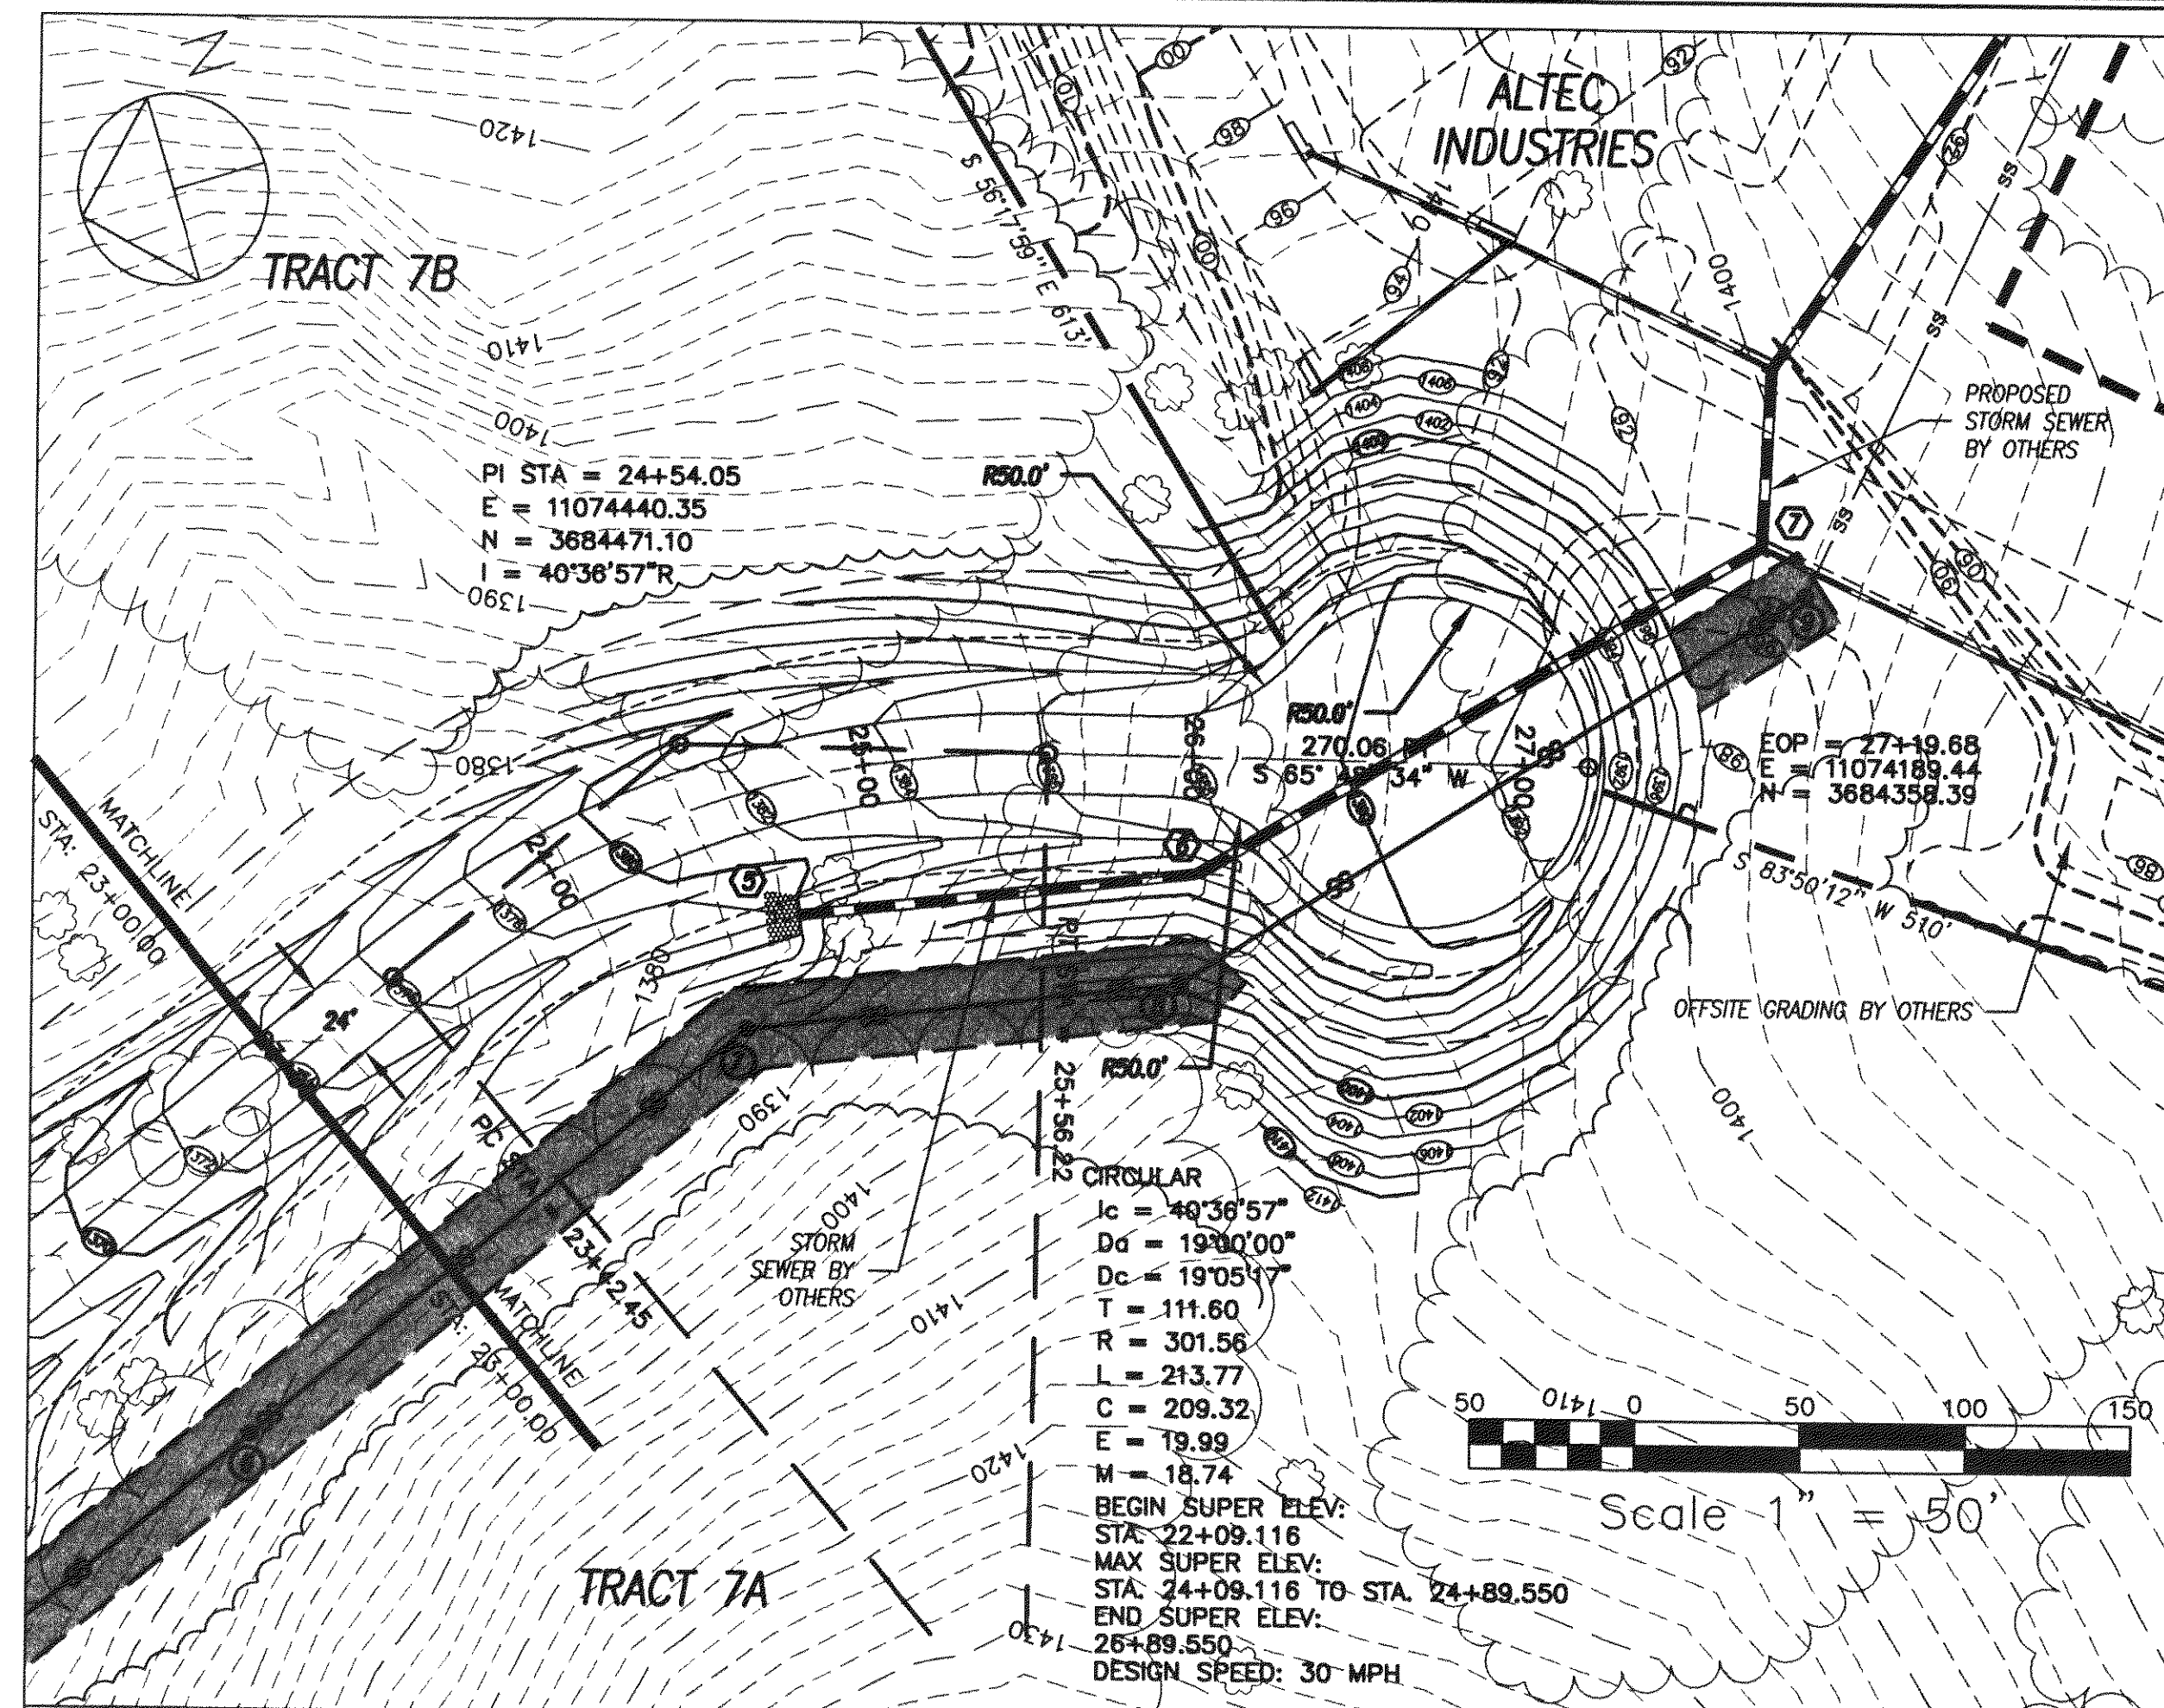

STRUCTURES BY OTHERS	
5	EW-1 ENDWALL (36") INV. = 1378.1
6	5' DIA. MANHOLE RIM=1388.0 INV.=1378.7
7	DI-48 RIM=1393.1 INV.=1379.7

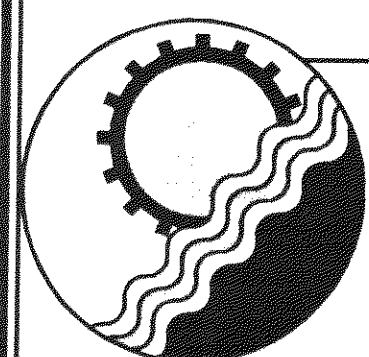


ENGINEERING CONCEPTS, INC.

20 S. ROANOKE ST., PO BOX 619
FINCASTLE, VIRGINIA 24090
540.473.1253 FAX: 540.473.1254

**SOUTH CENTER DRIVE
AND SANITARY SEWER EXTENSION**

**ROAD PLAN AND PROFILE
STA 20+00 - STA 27+15**

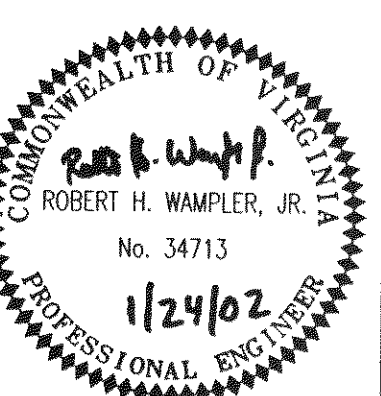

H: 1"=50' V: 1"=10'
FEBRUARY 2001
PROJECT: 00144
C6 of C10