

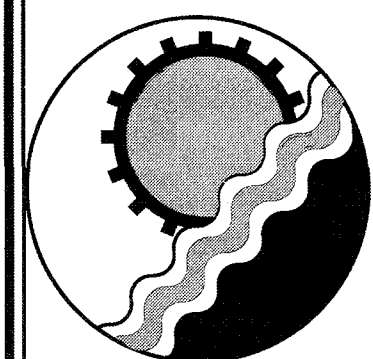
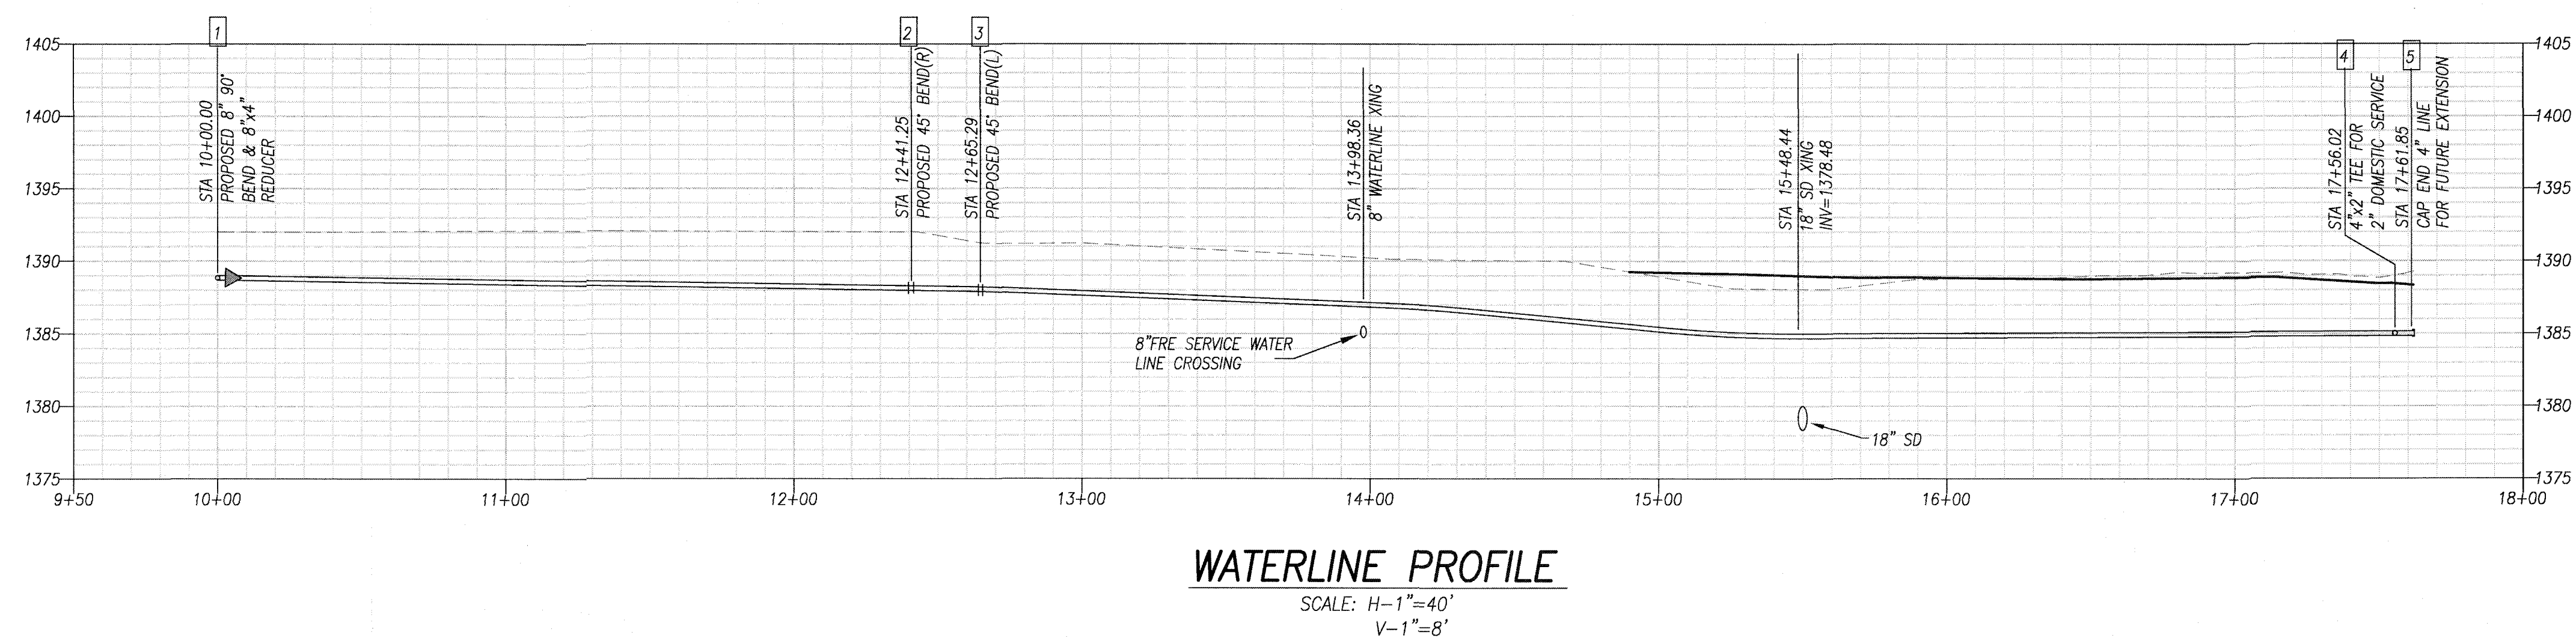


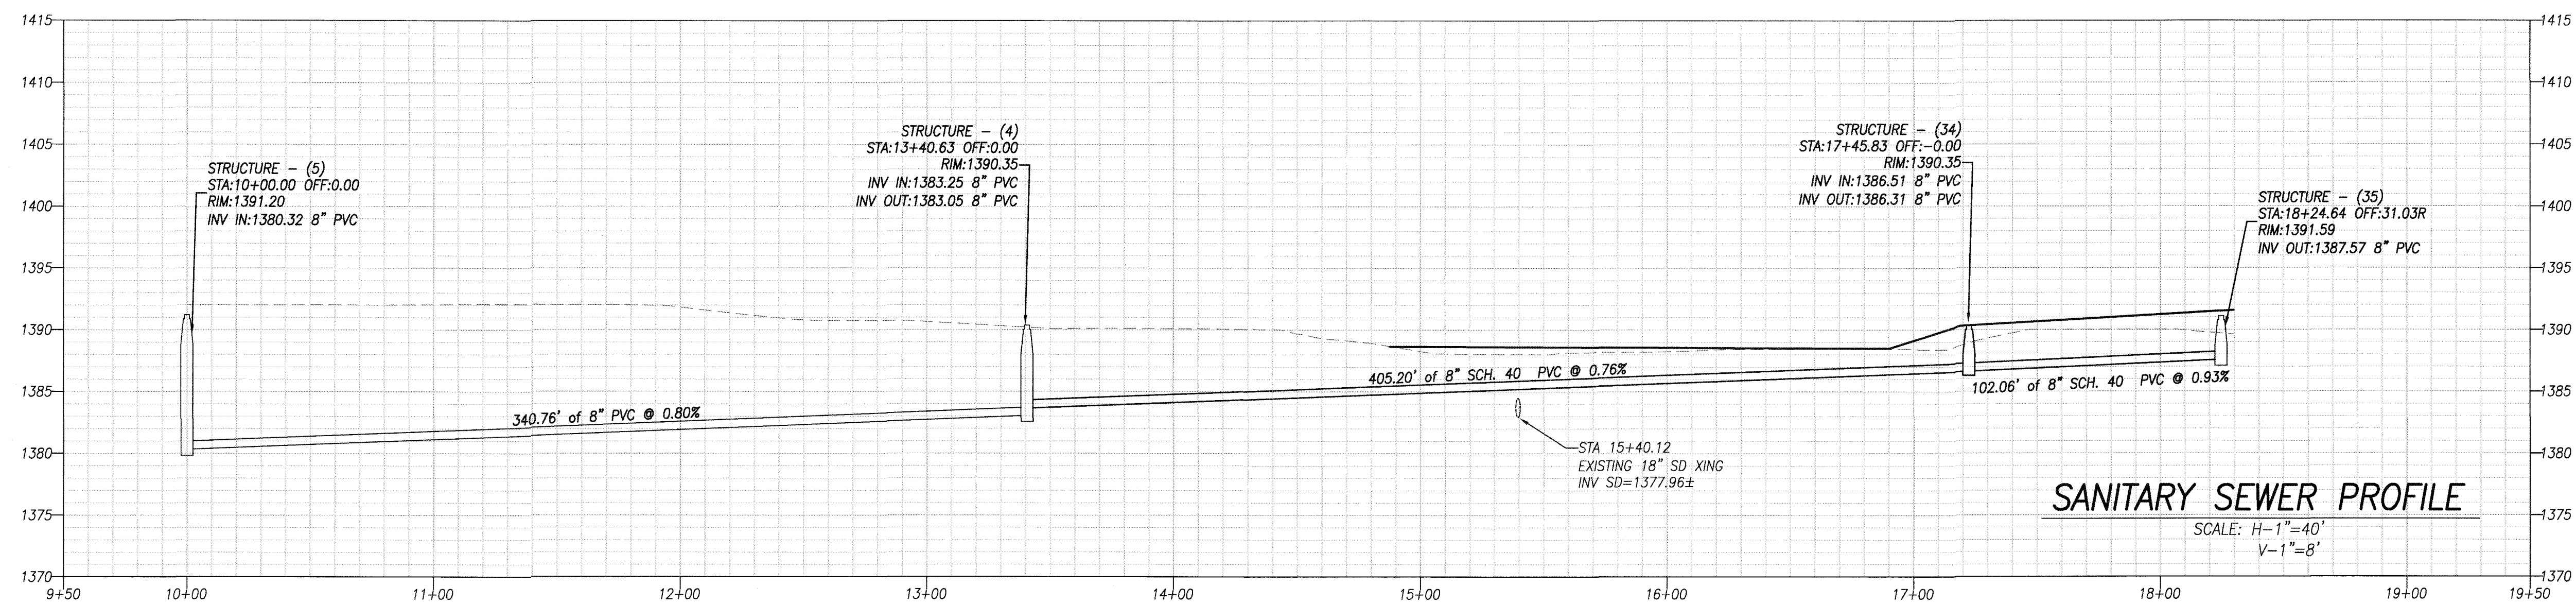

ENGINEERING CONCEPTS, INC.

94 GREENFIELD STREET
DALEVILLE, VIRGINIA 24083
540.473.1253

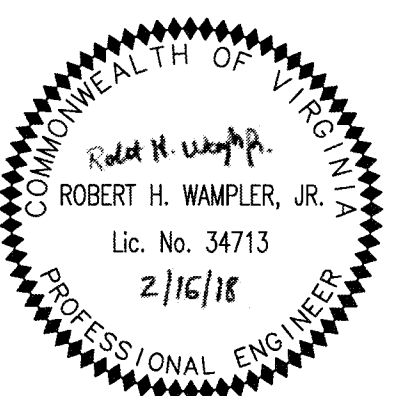

Drawn MSMJ	WATER AND SEWER PROFILES ACCESS DRIVE & BUILDING EXPANSION	SCALE: NONE
Designed ECI		DATE: OCT. 4, 2017
Checked ECI	ALTEC INDUSTRIES AT GREENFIELD BOTETOURT COUNTY VIRGINIA	PROJECT: 17058
Approved RHW		C09-A