

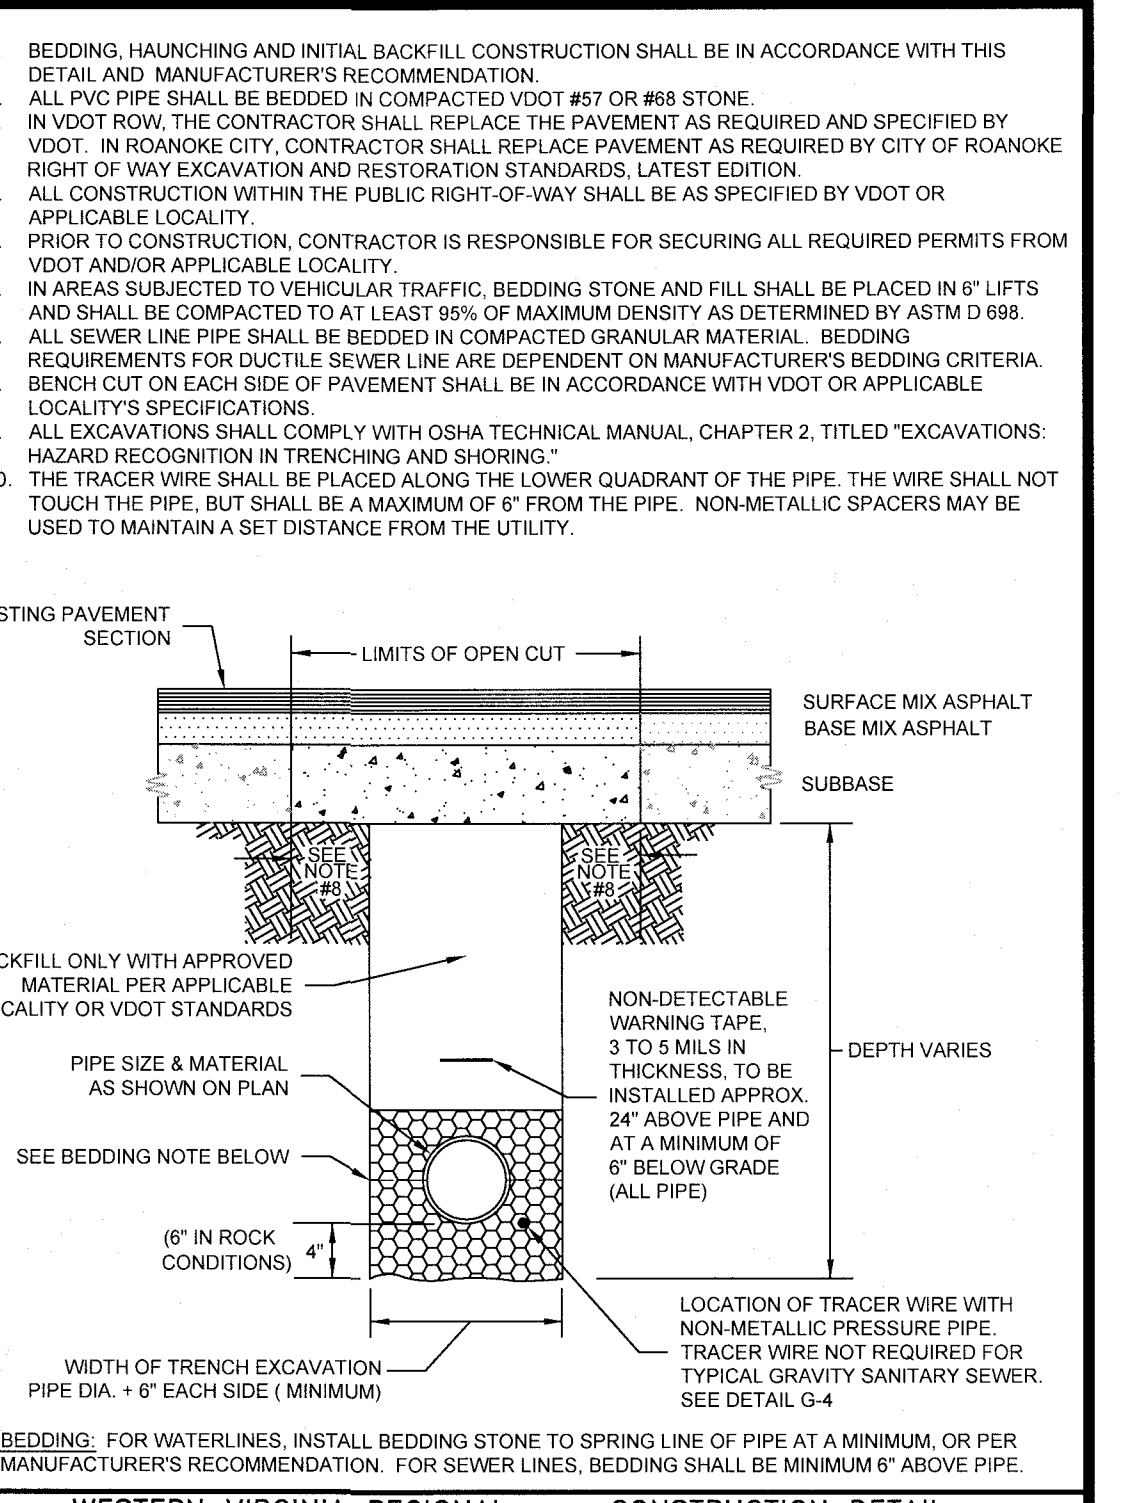
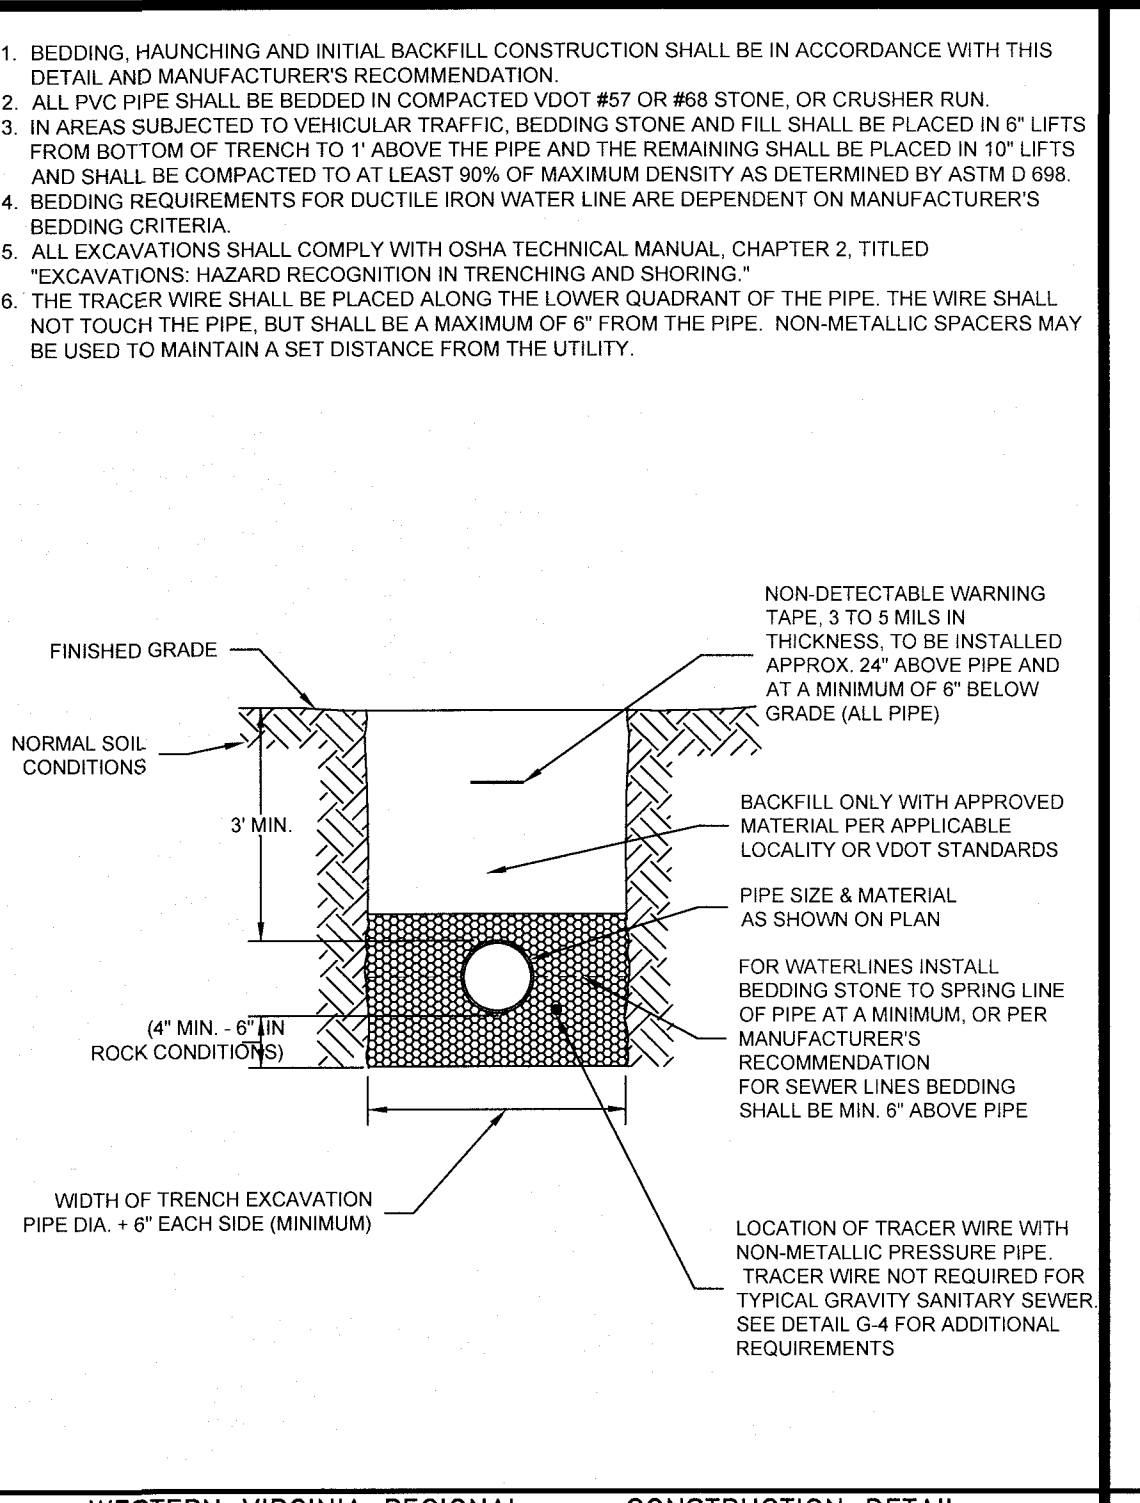
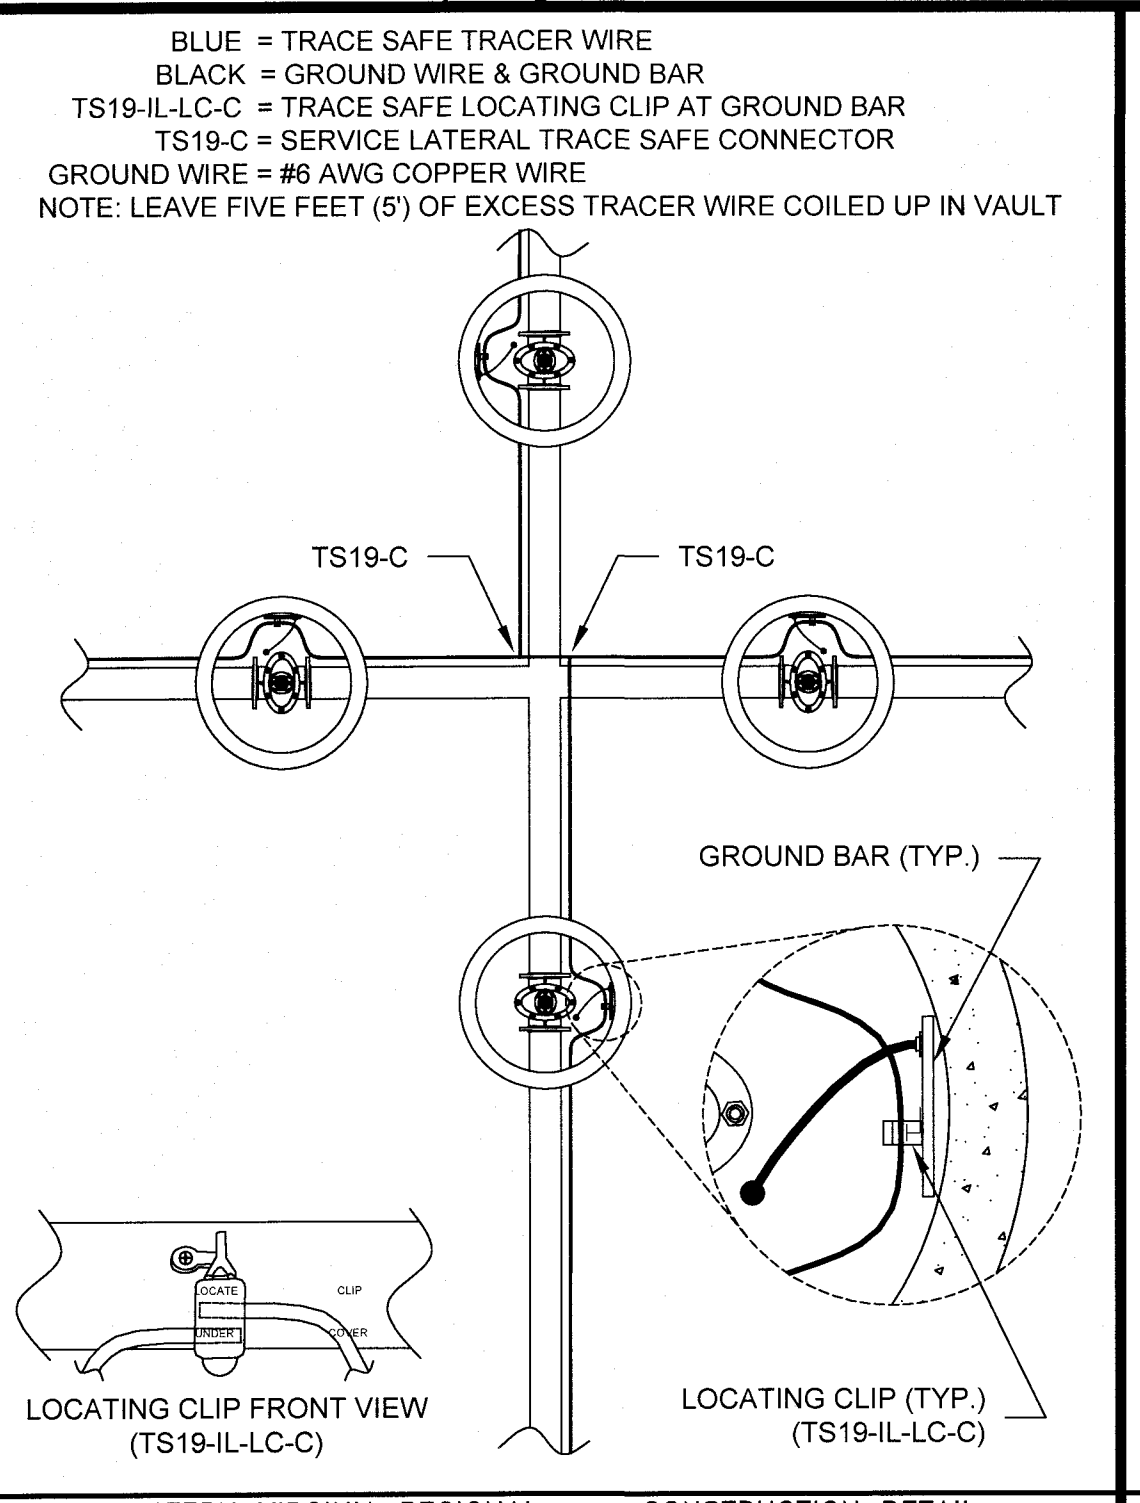
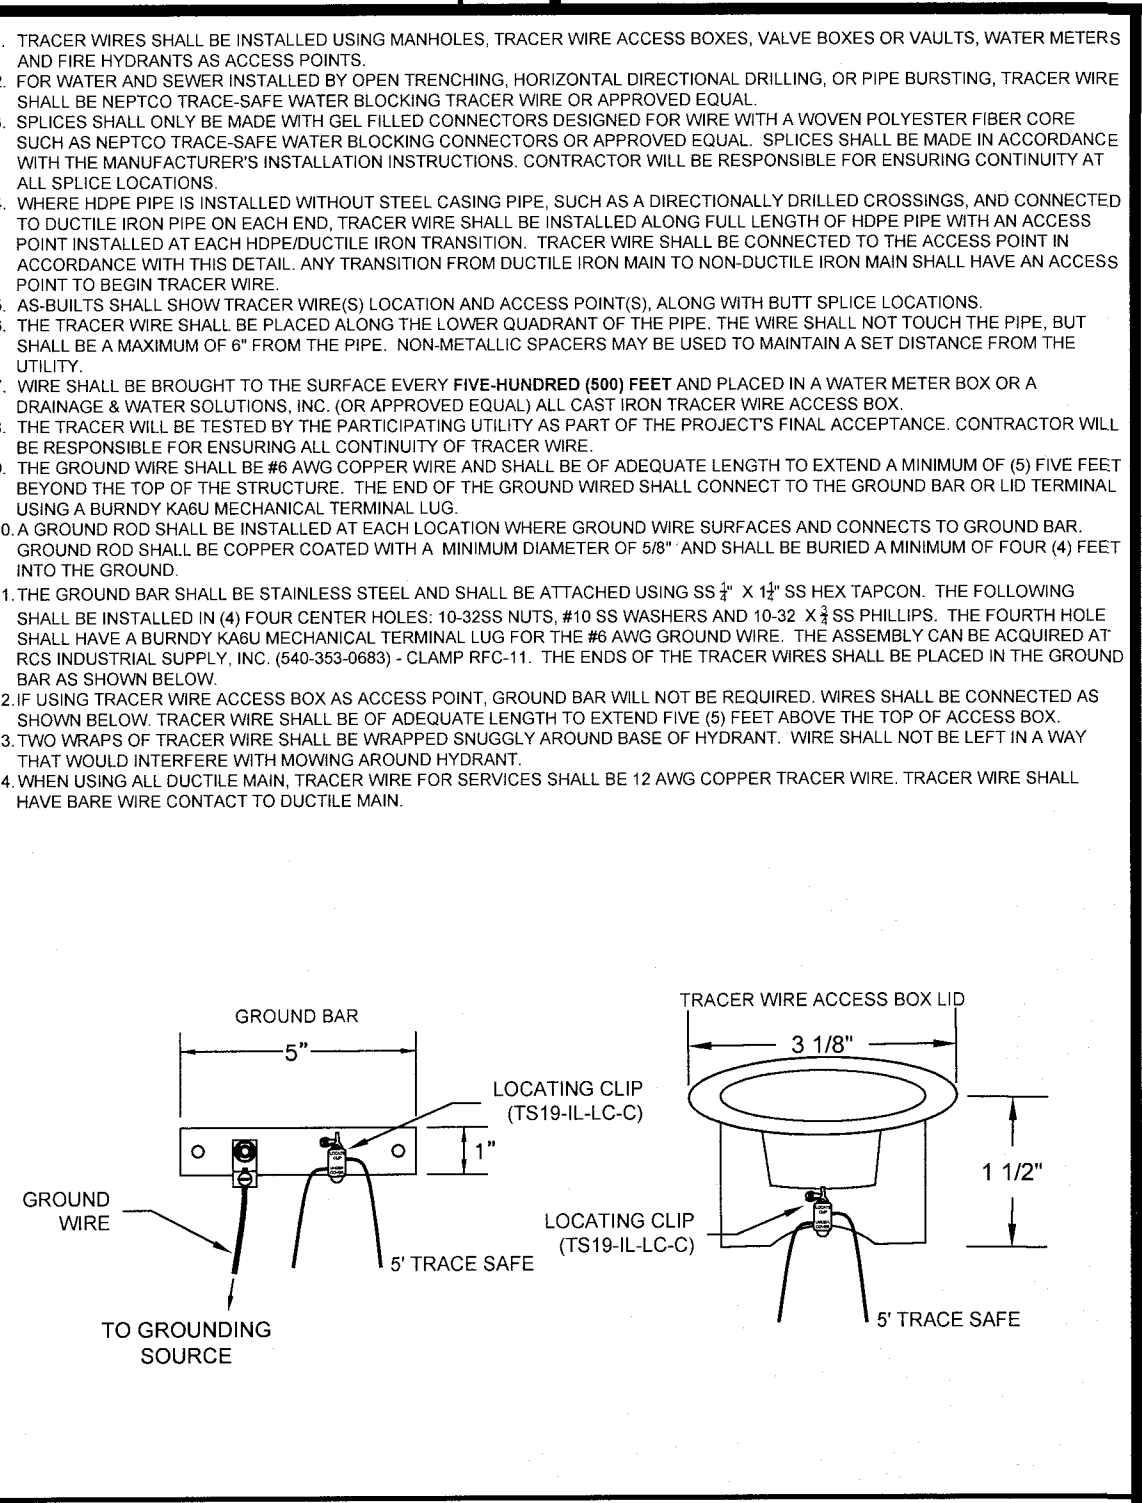
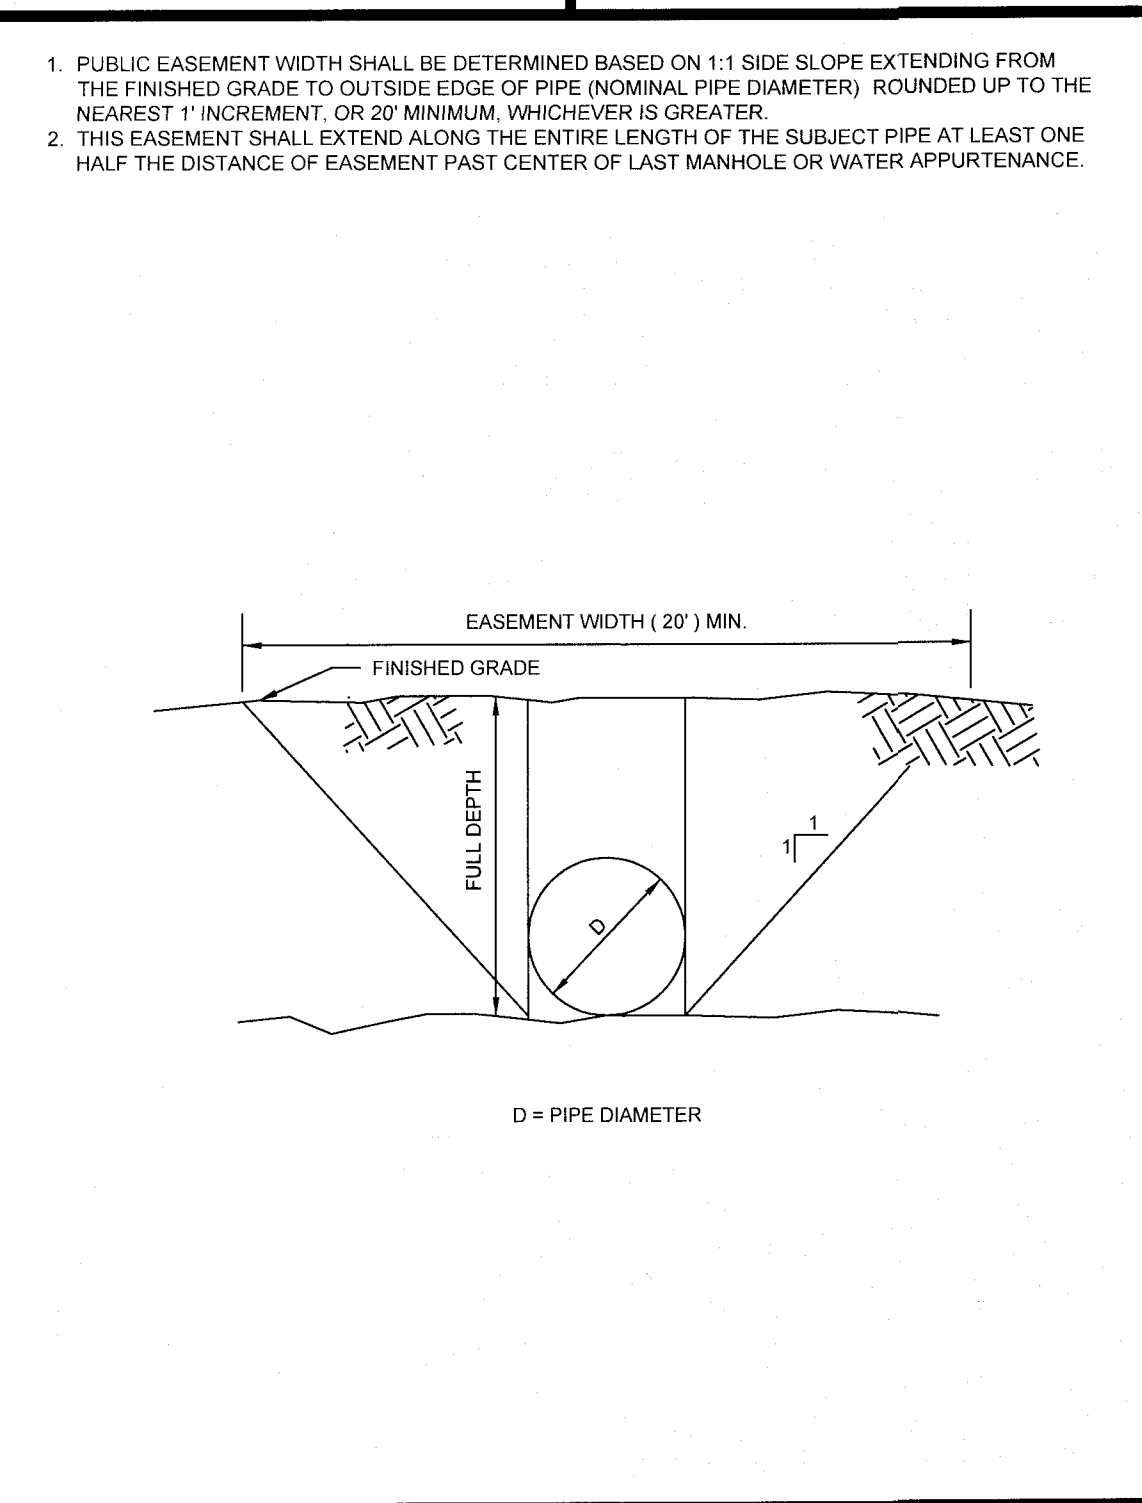
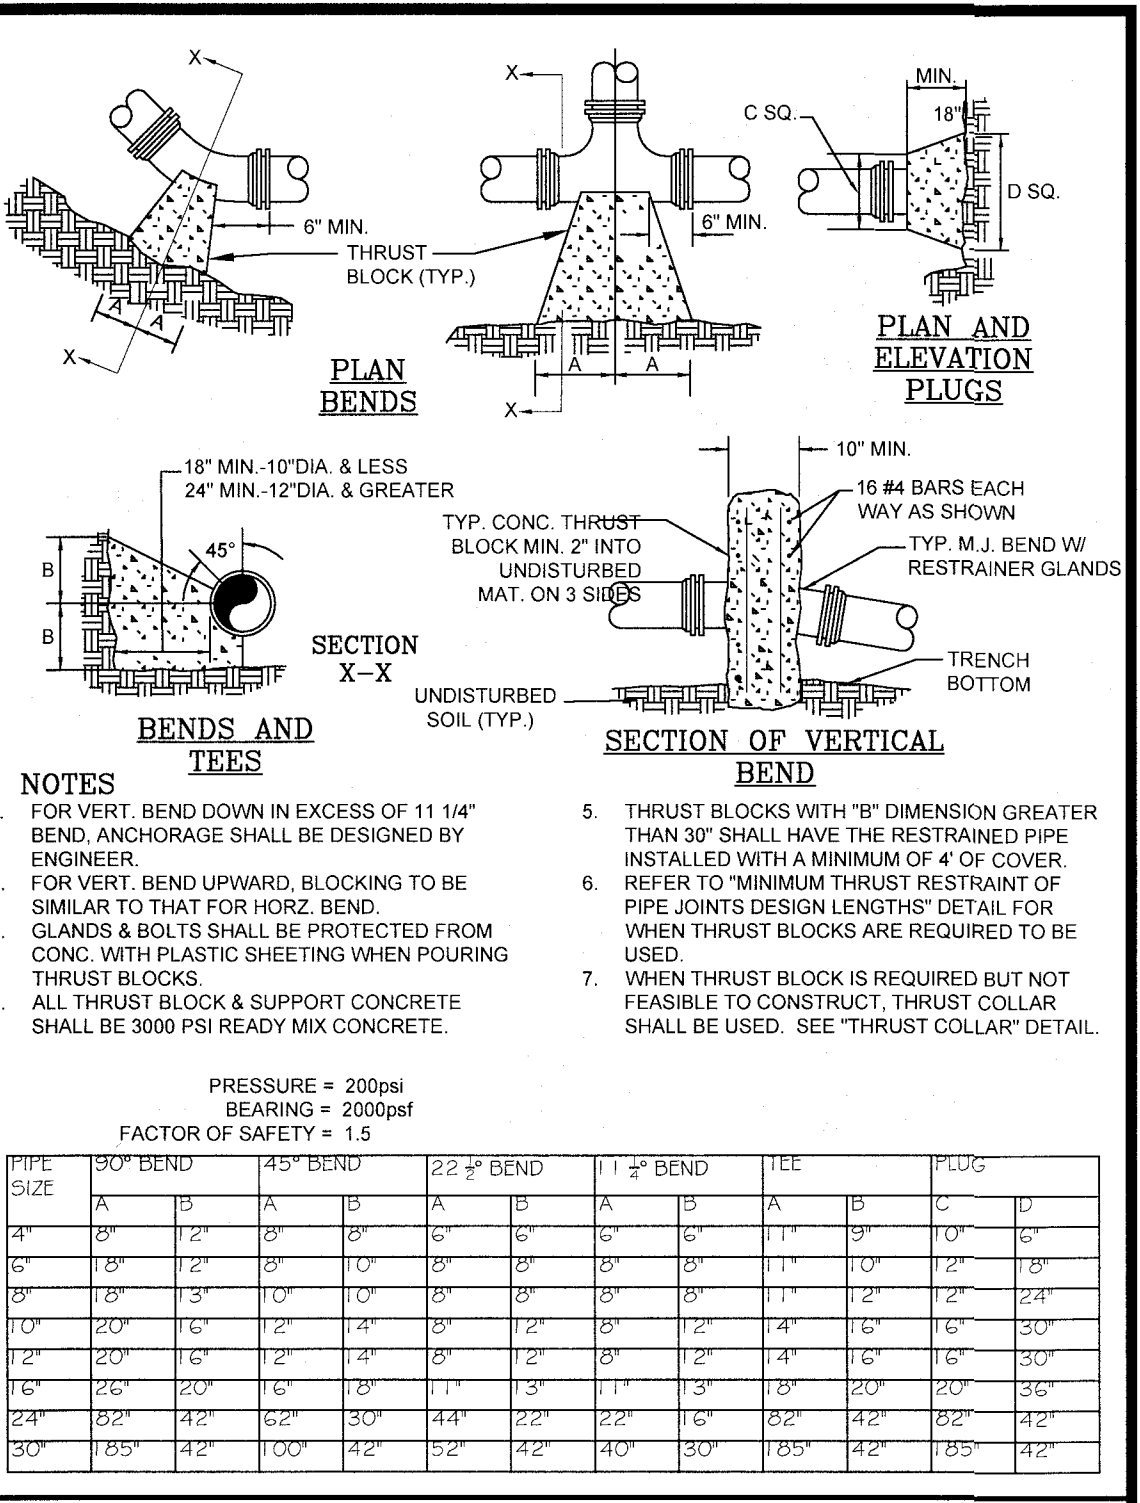
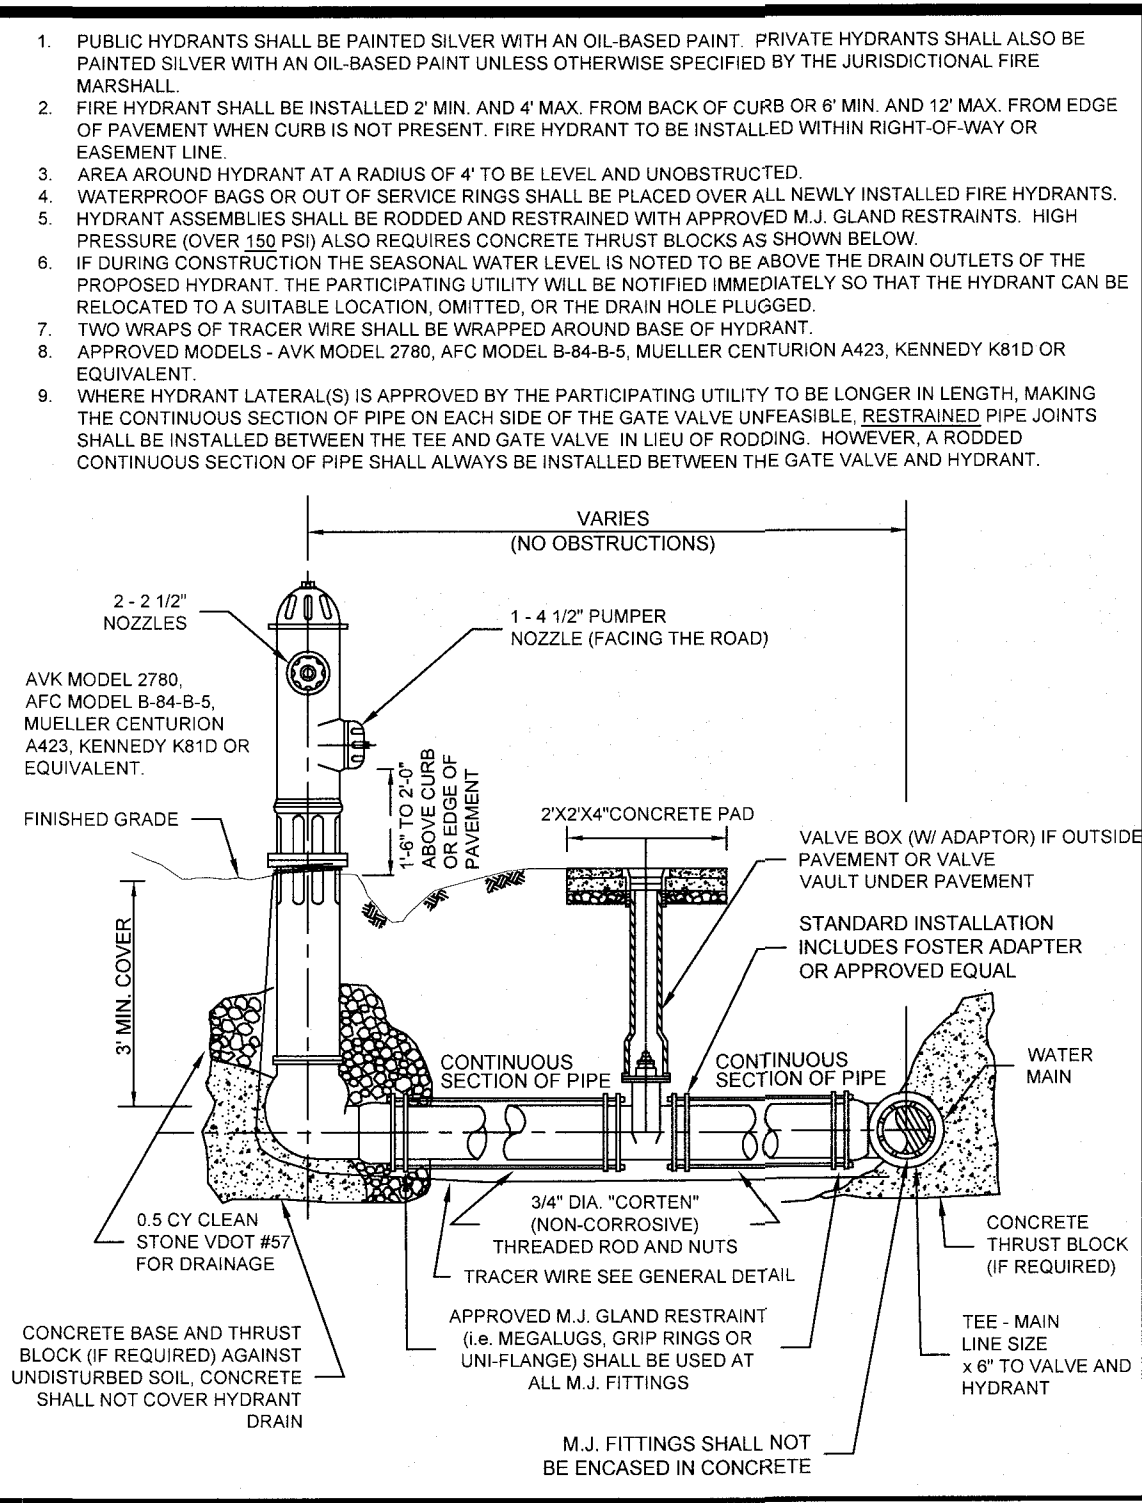
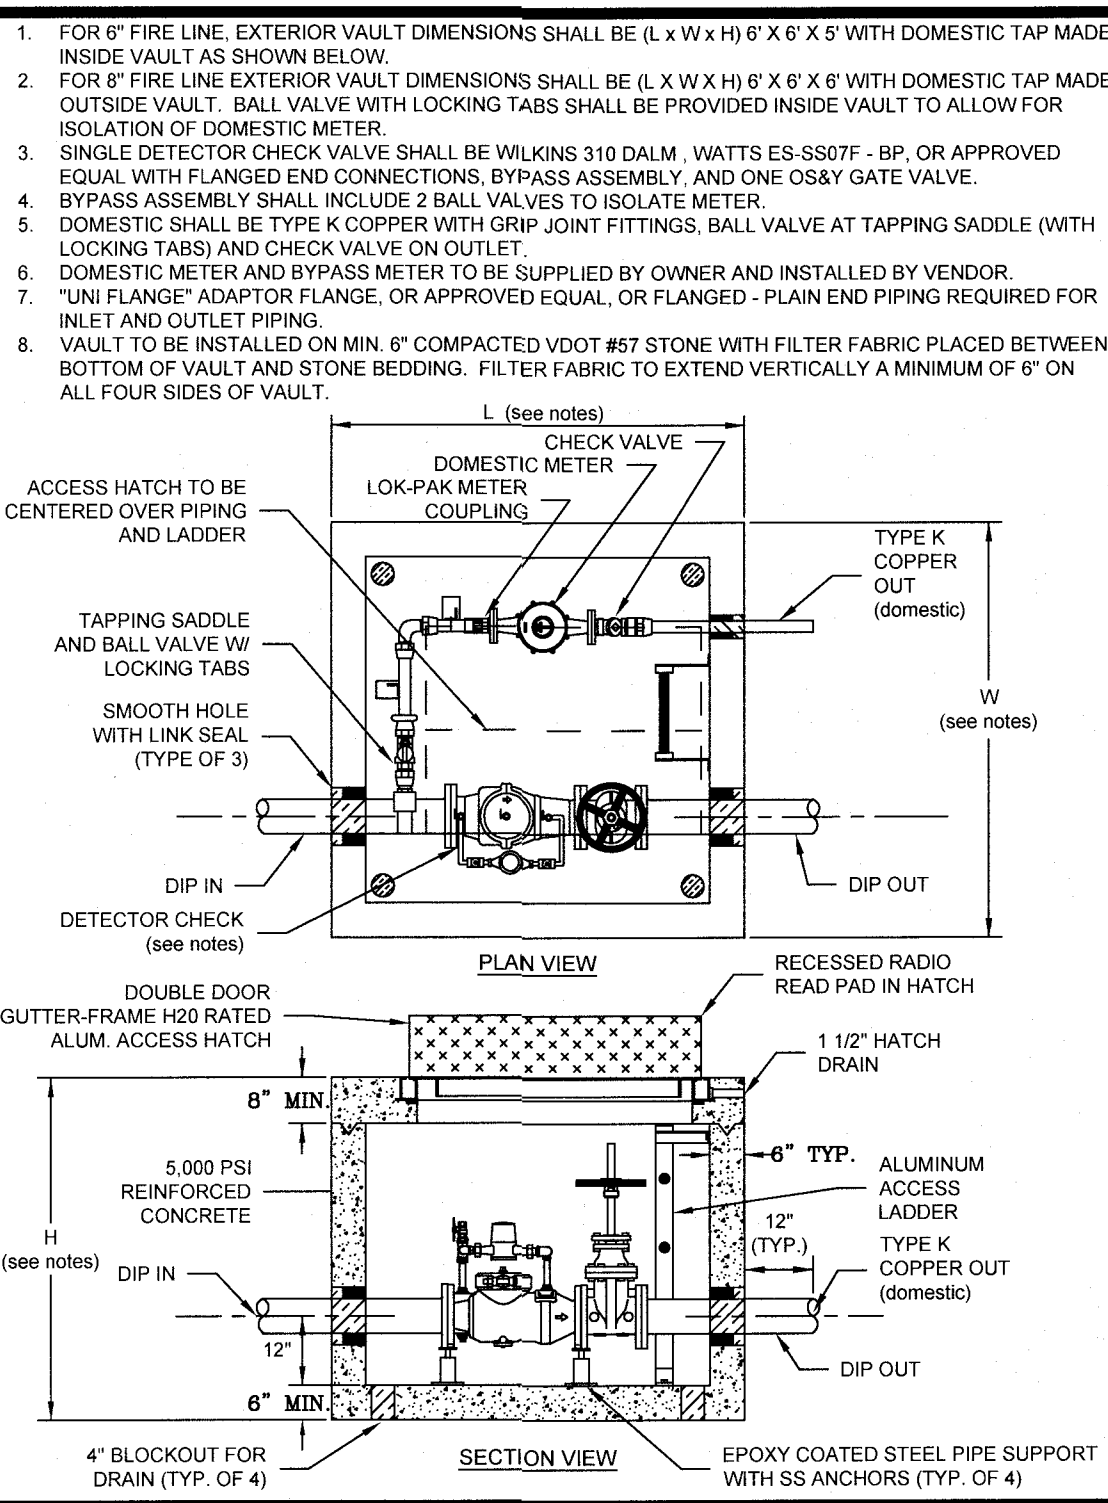


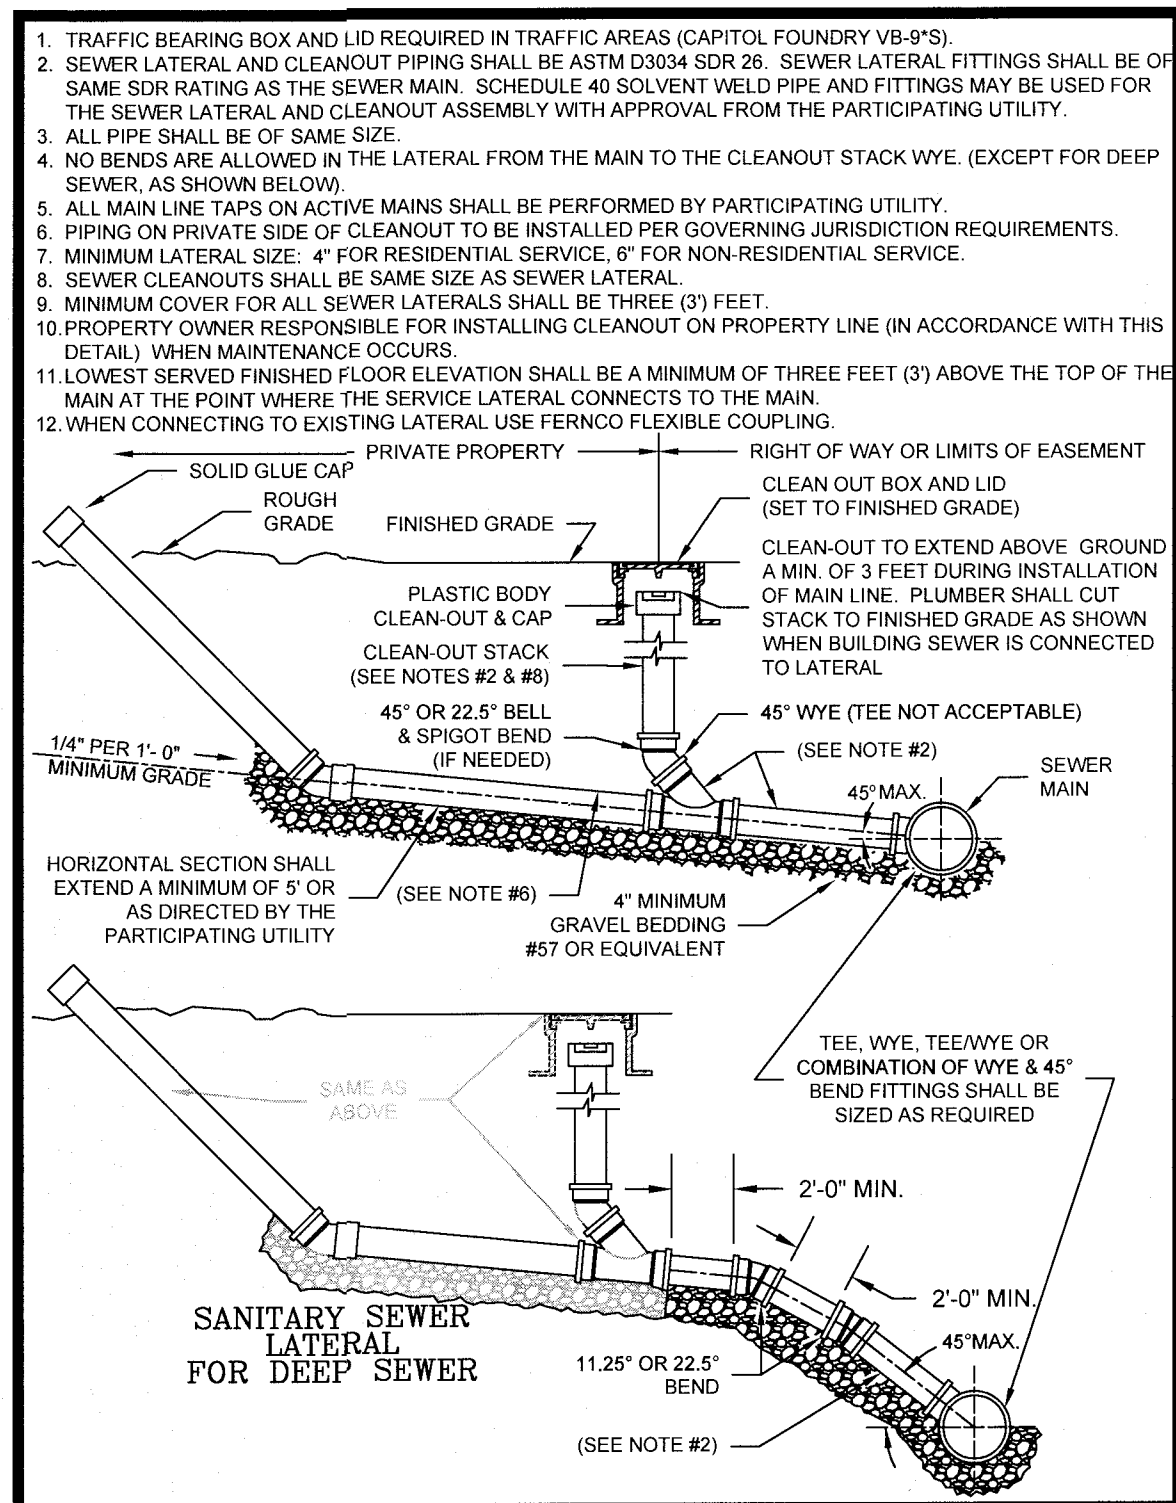

**BALZER & ASSOCIATES**  
PLANNERS / ARCHITECTS  
ENGINEERS / SURVEYORS

Roanoke / Richmond  
New River Valley / Staunton  
Harrisonburg / Lynchburg  
www.balzer.cc

1208 Corporate Circle  
Roanoke, VA 24018  
540.772.9590

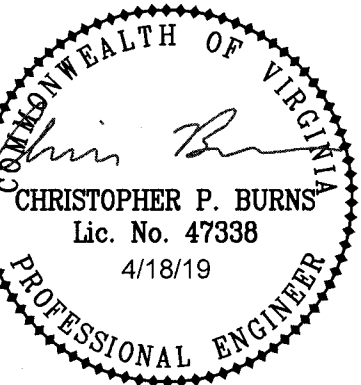

**PROJECT ADAMS**  
W.V.W.A. REGIONAL DETAILS  
60 WEST CENTER DRIVE  
BOYCE/PORT HART COUNTY, VIRGINIA

DRAWN BY: EJP  
DESIGNED BY: SMH  
CHECKED BY: CPB  
DATE: 3/14/2019  
SCALE: AS SHOWN  
REVISIONS:  
4/18/19