




SECTION "A-A"
SCALE: 1" = 10'

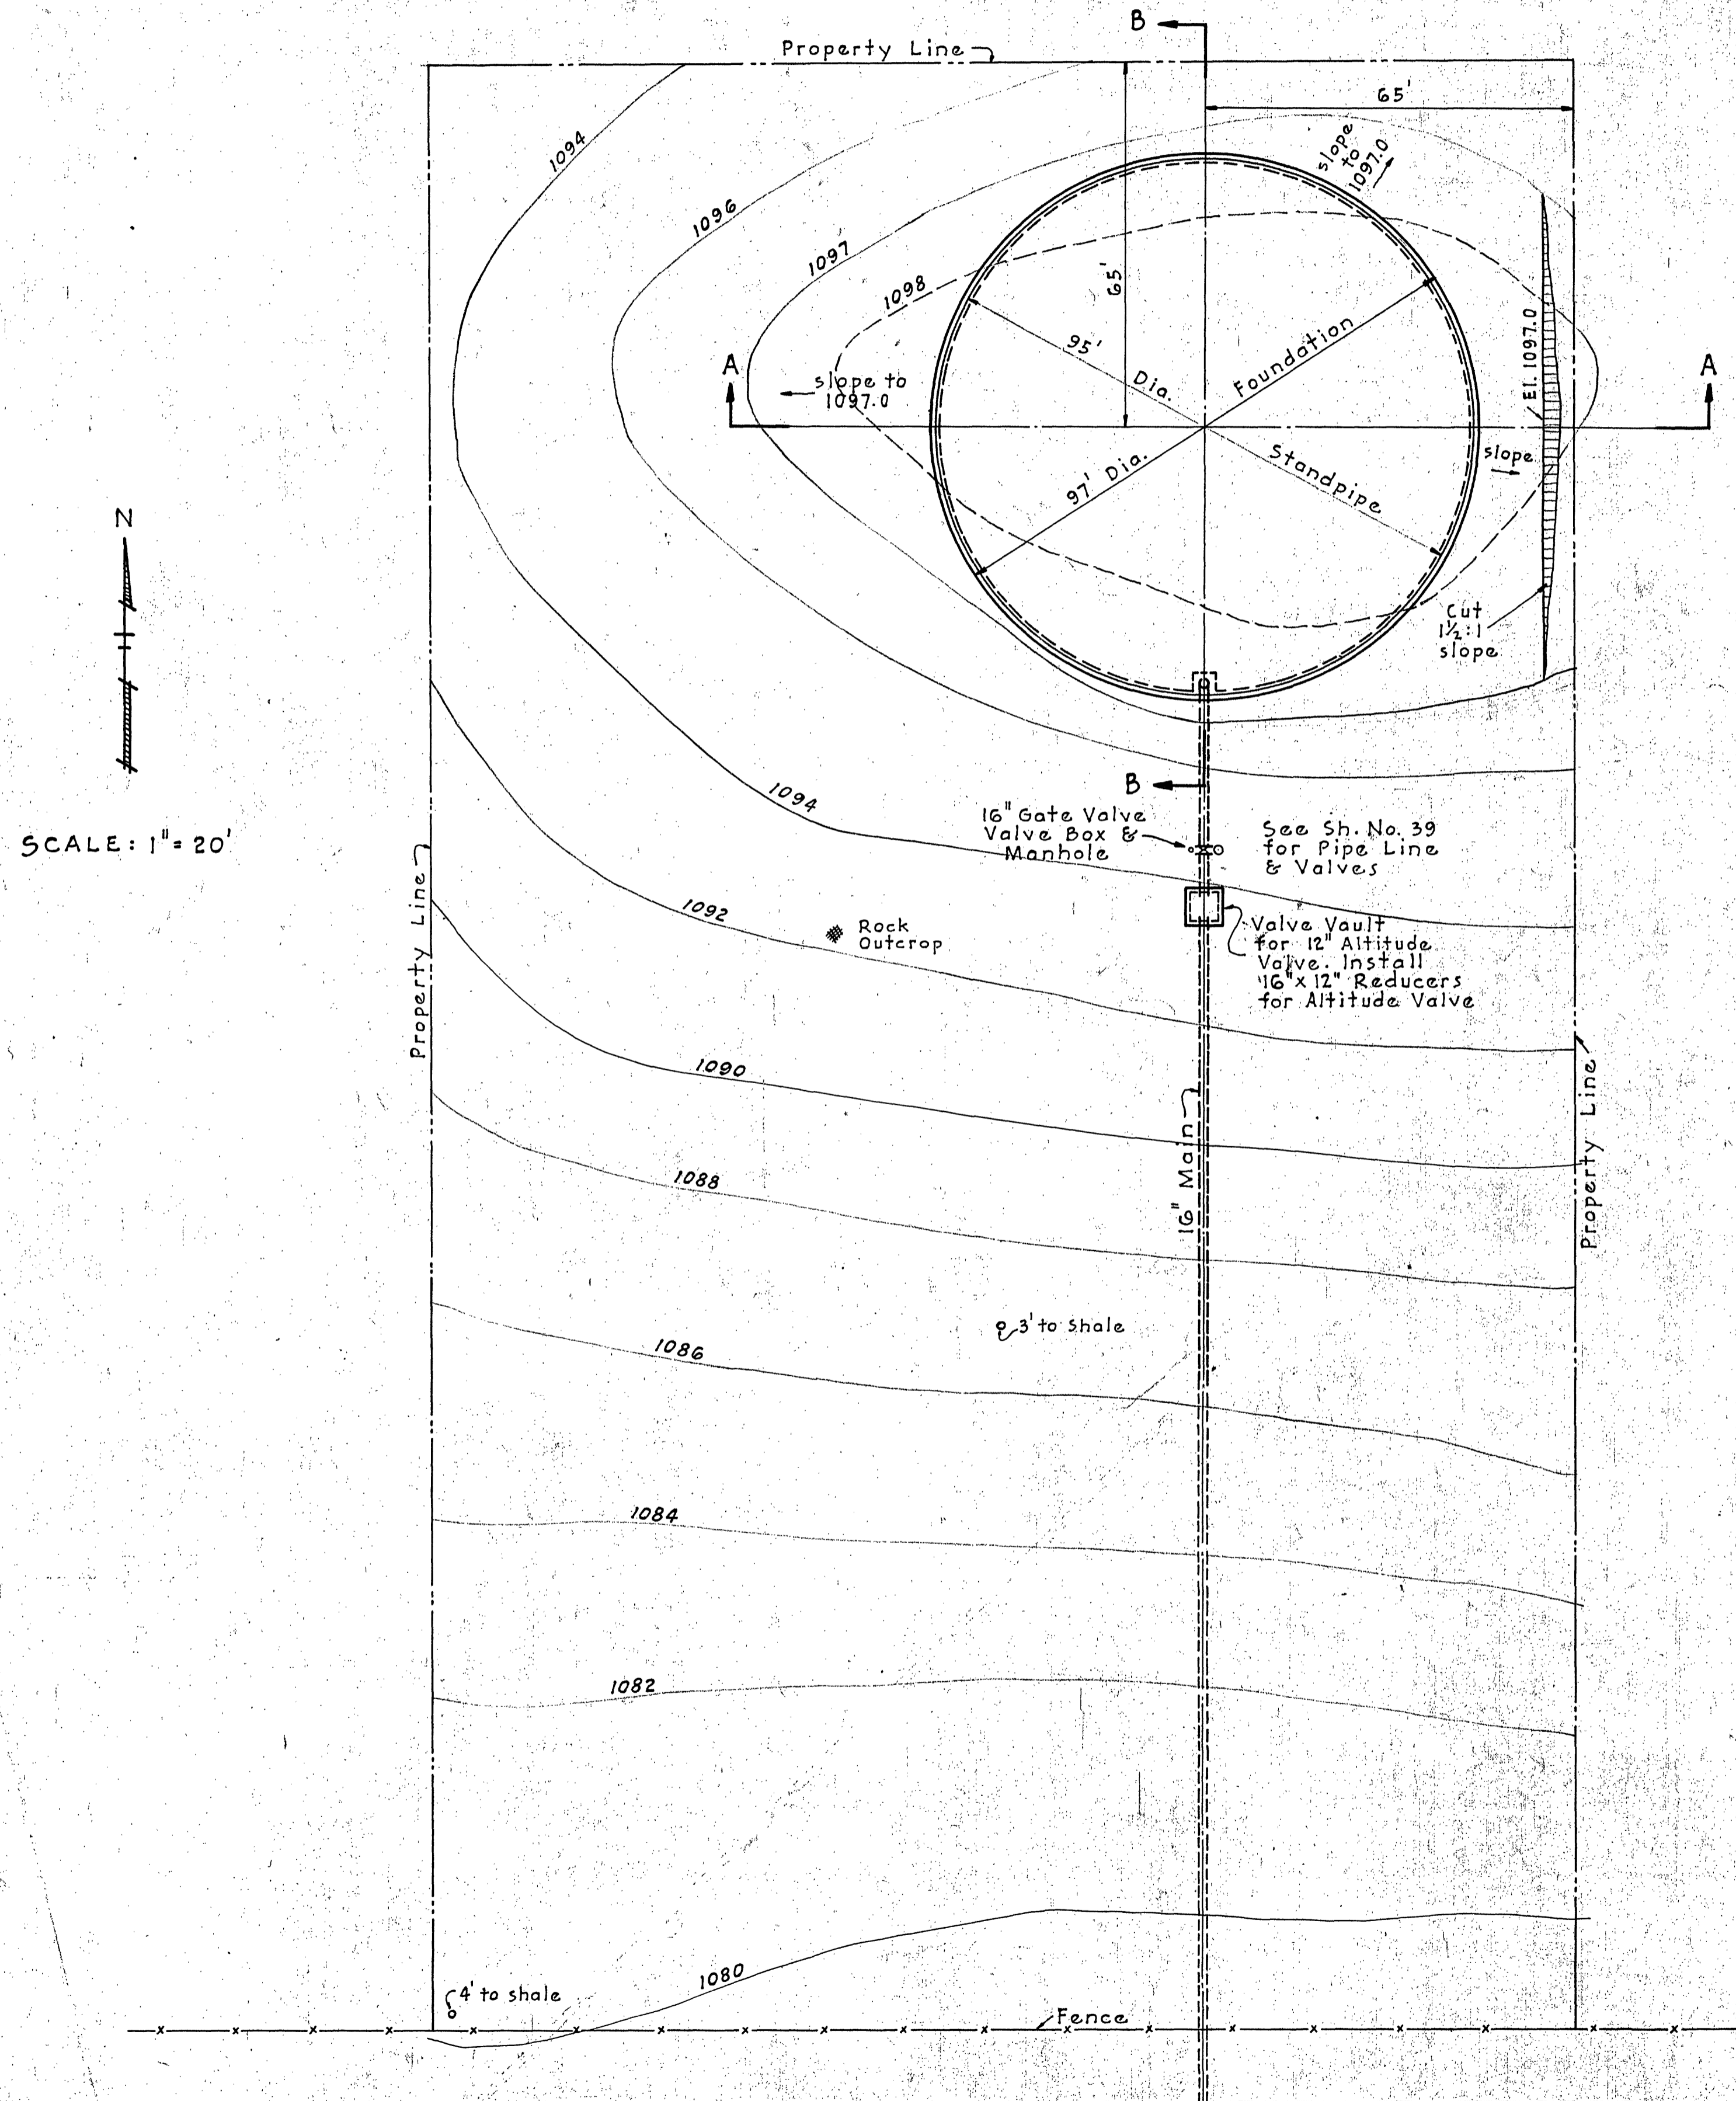


SCALE: 1" = 20'

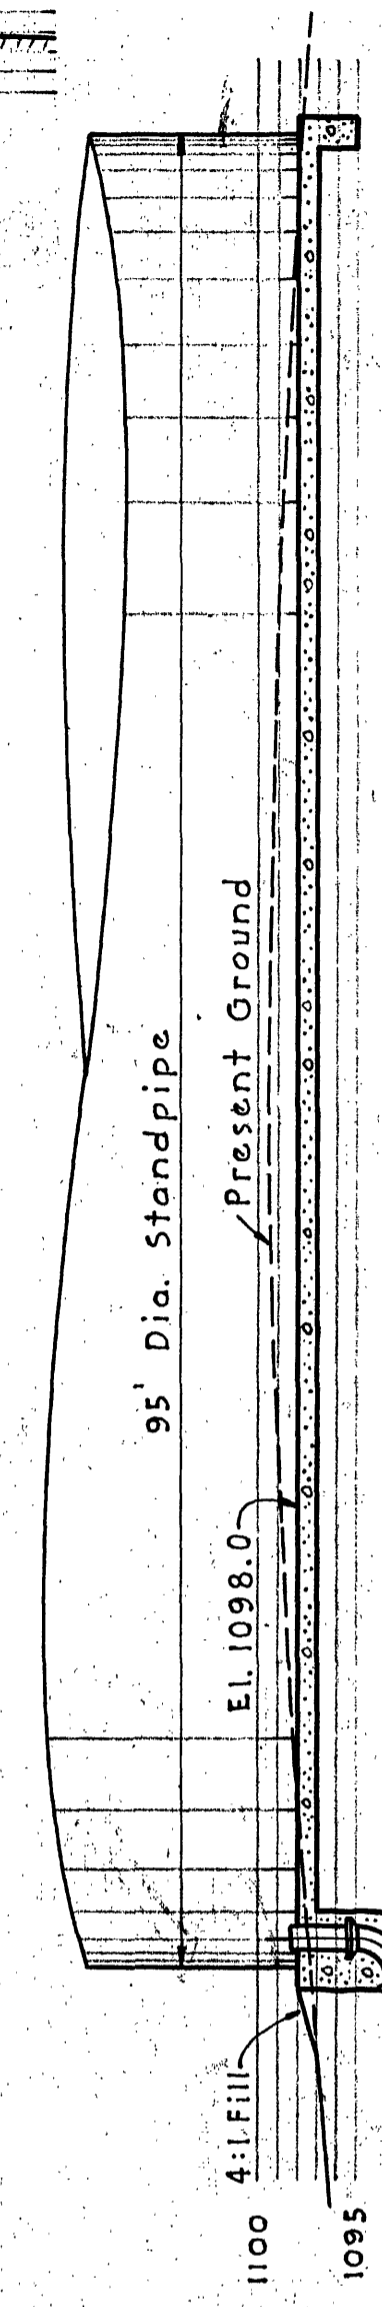


SECTION "B-B"
SCALE: 1" = 10'

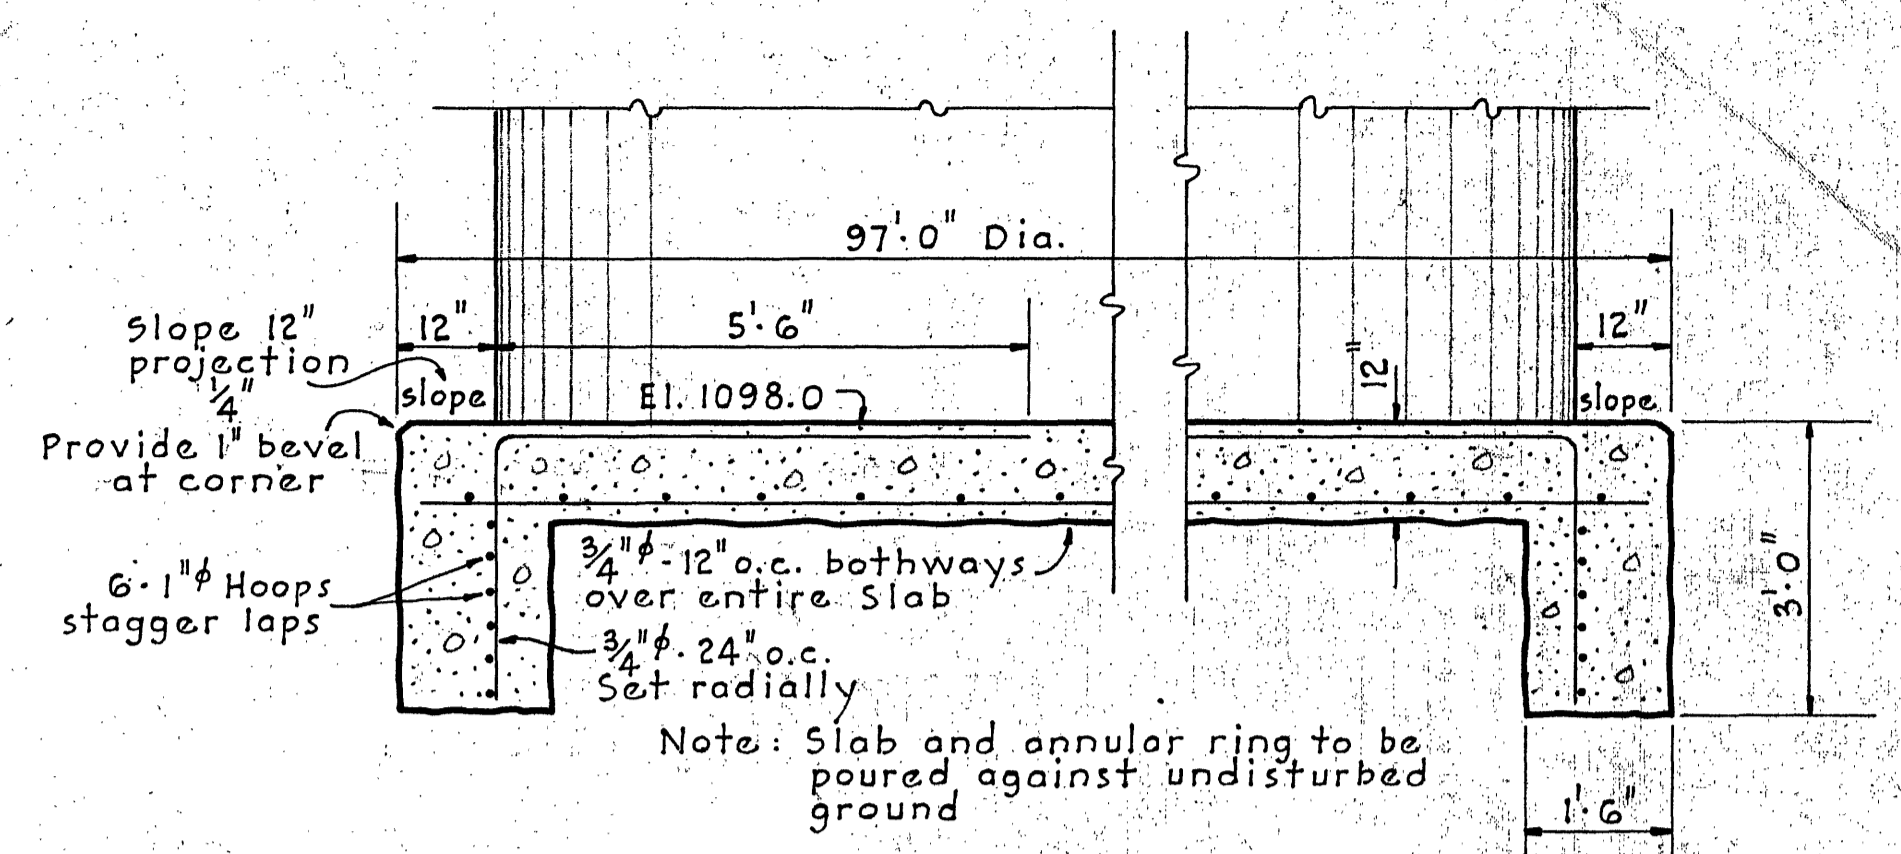

SECTION "A-A"
TYPICAL SLAB REINFORCING
SCALE: 1/2" = 1'-0"

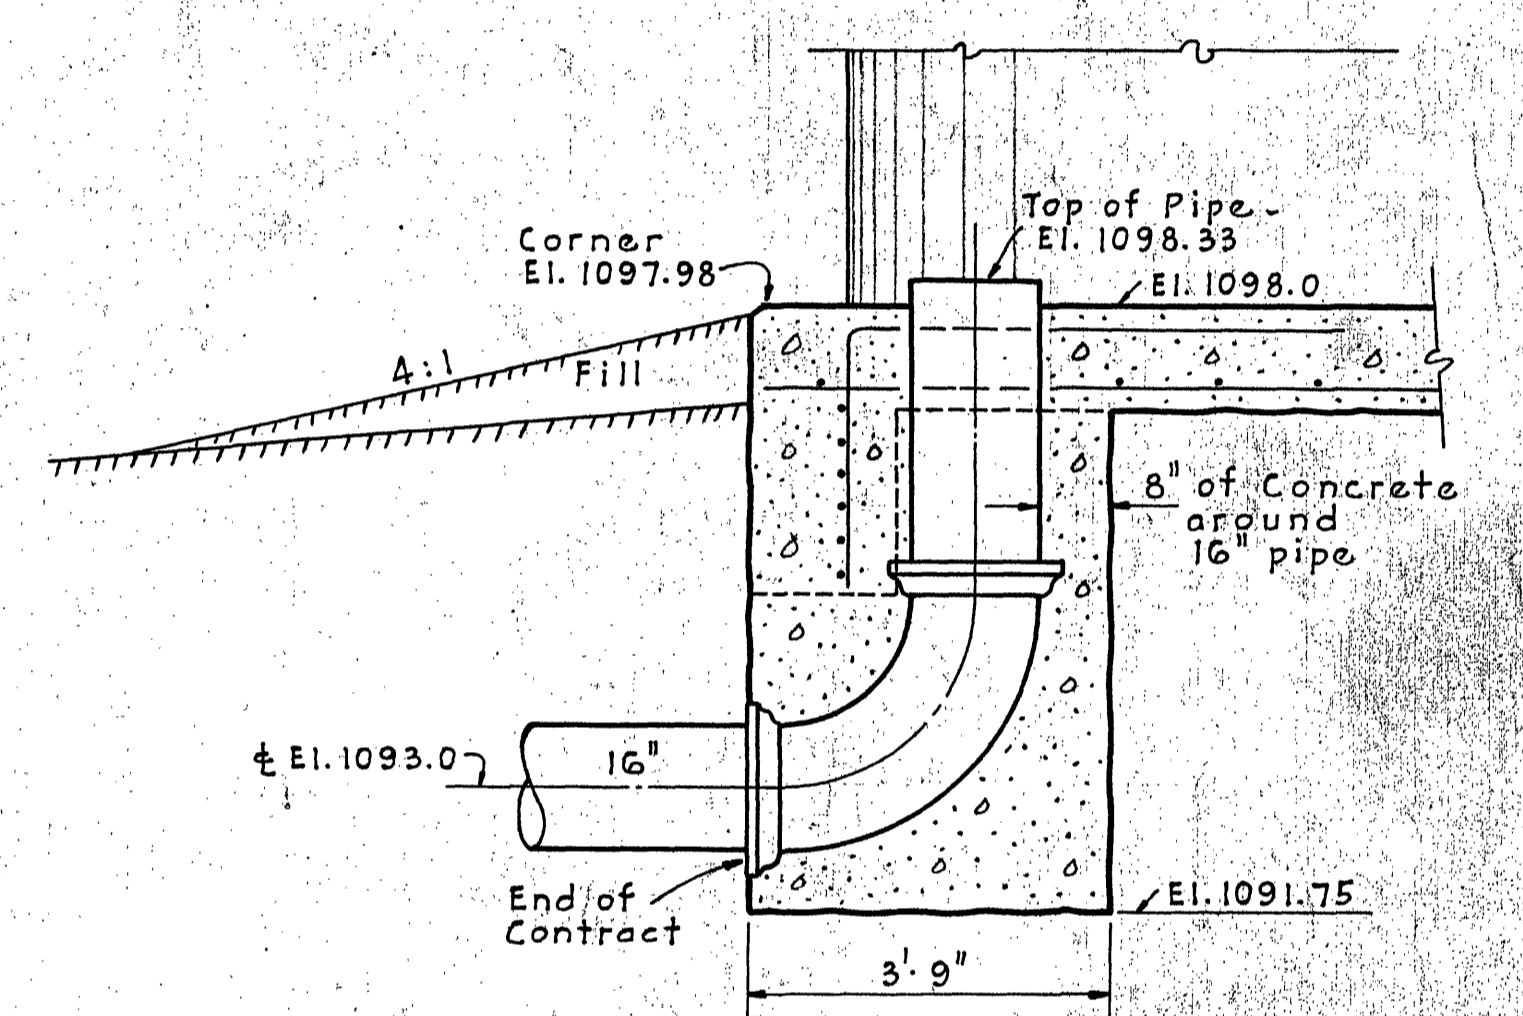

CONCRETE ENCASEMENT
OF CONNECTING PIPE
SCALE: 1/2" = 1'-0"

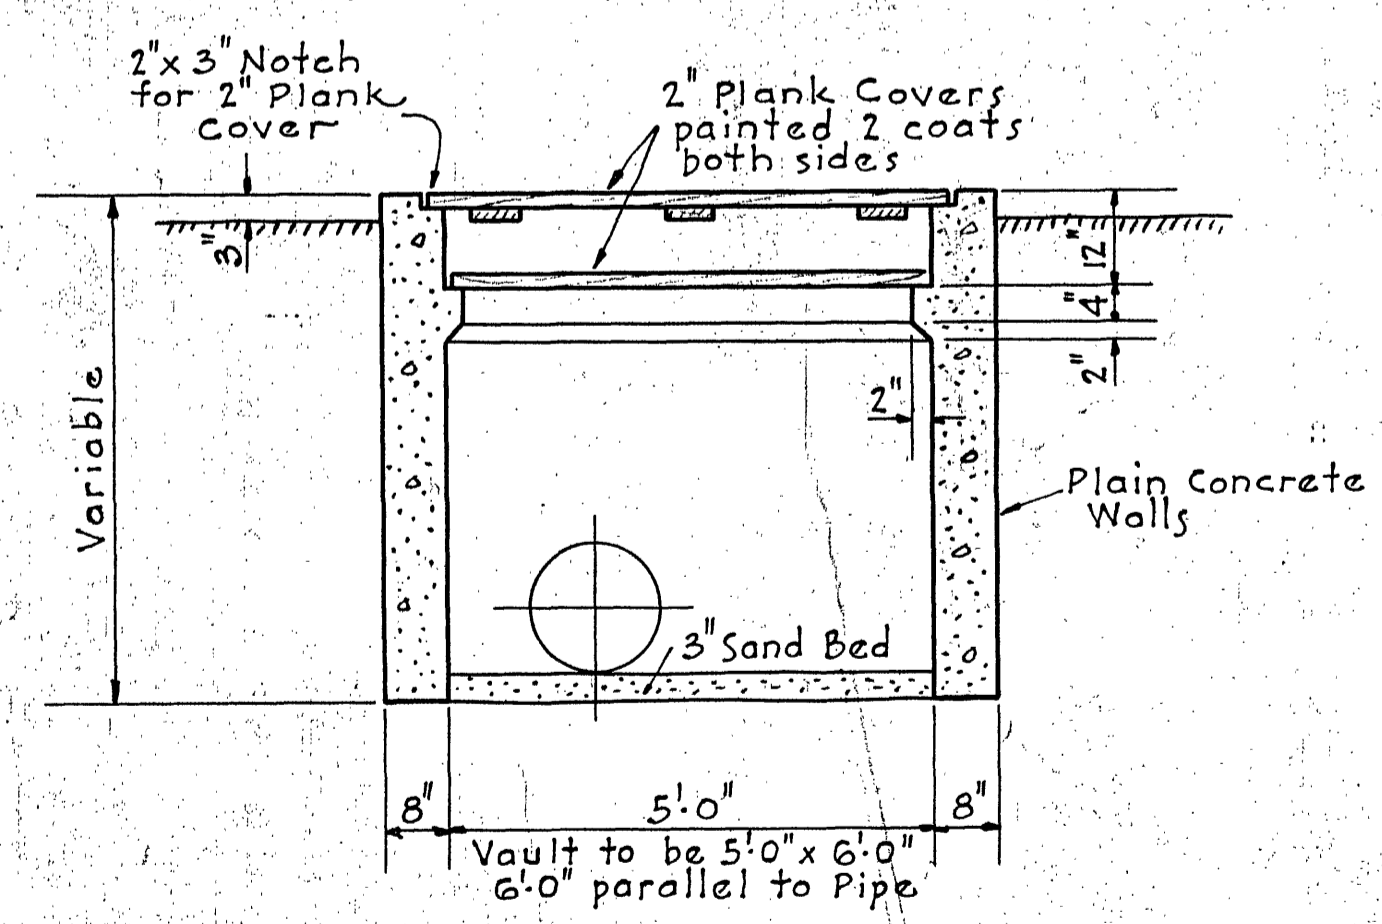

VAULT FOR
12" ALTITUDE VALVE
SCALE: 1/2" = 1'-0"