


BOTETOURT COUNTY, VIRGINIA

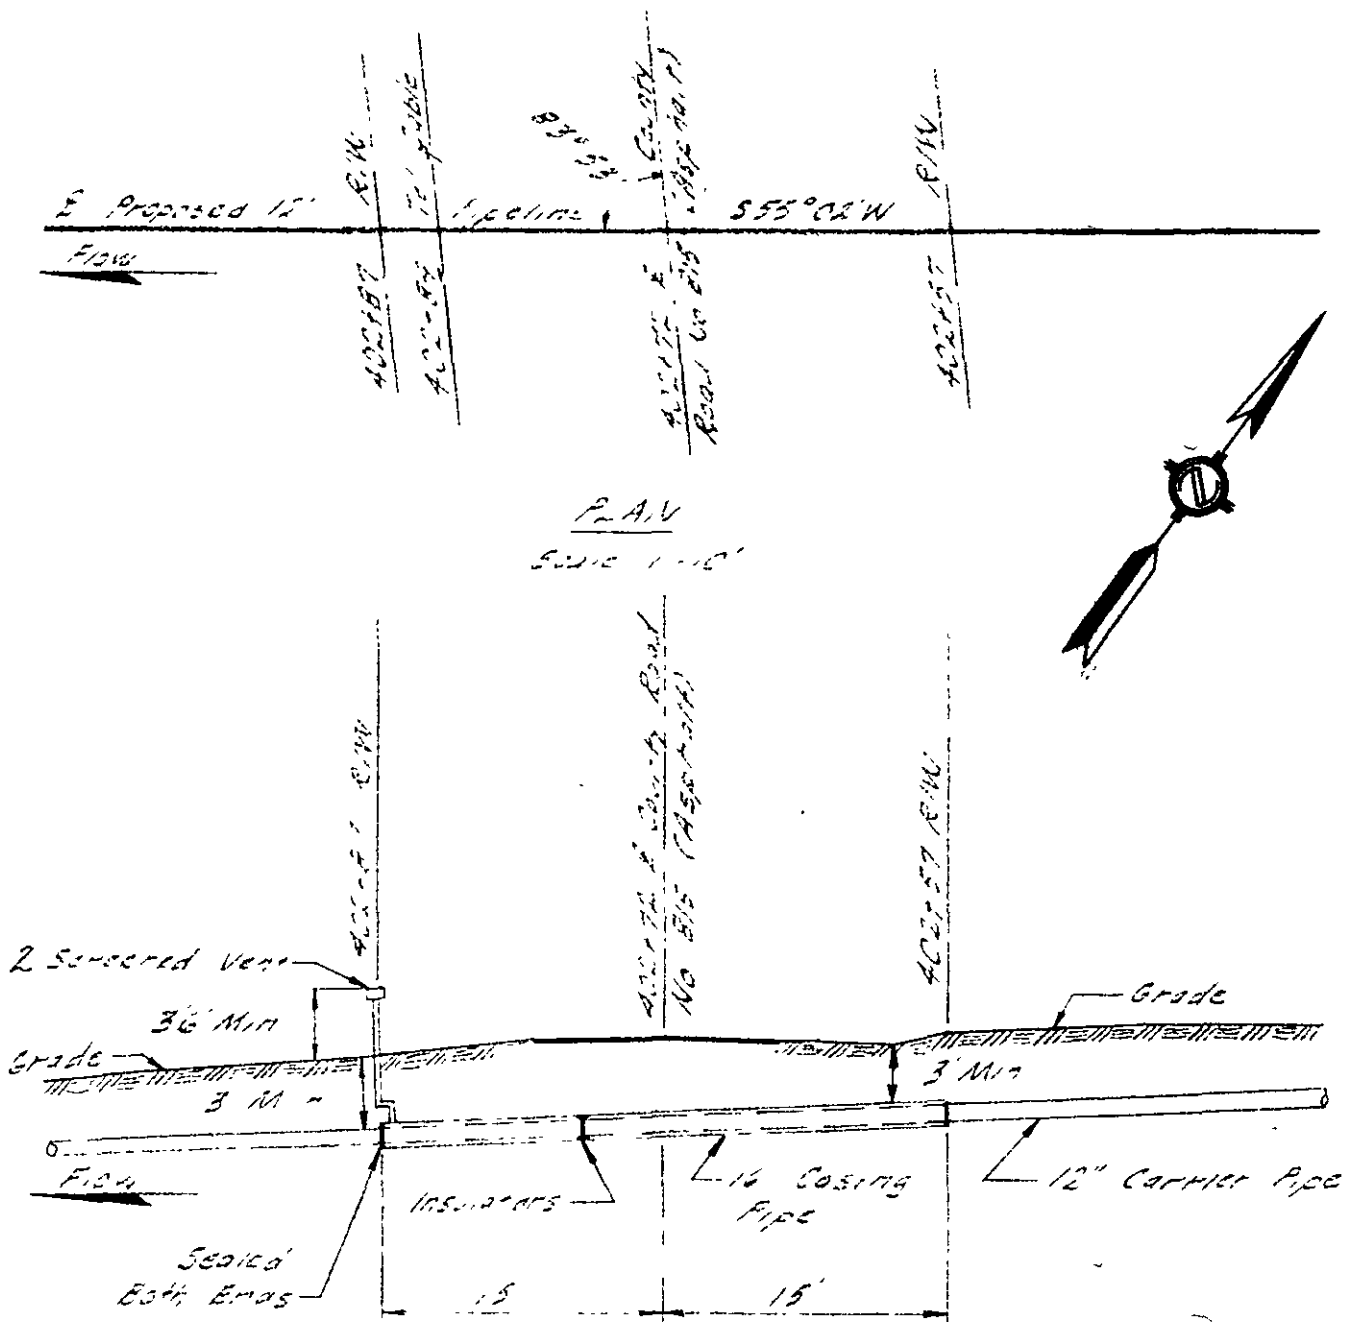

PROFILE

Scale 1" = 10' HORIZ. & VERT

815 is Plantation Road

DRAWN BY JOHNSON	DATE 11/21/69	APPROVED BY	DATE
DRAFTING CHK. J.L.W.	DATE 10/28/69	APPROVED BY	
DESIGN CHK.	DATE	J.D. Boudary	ENGINEER
SCALE AS SHOWN			

Ford, Bacon & Davis
Construction Corporation

MONROE, LA.

NEW YORK

Engineers For
ROANOKE GAS COMPANY
Proposed 12" Pipeline
Crossing
County Road No. 815
Botetourt County, Virginia

RX-TL-4

E