



BOTETOURT COUNTY, VIRGINIA

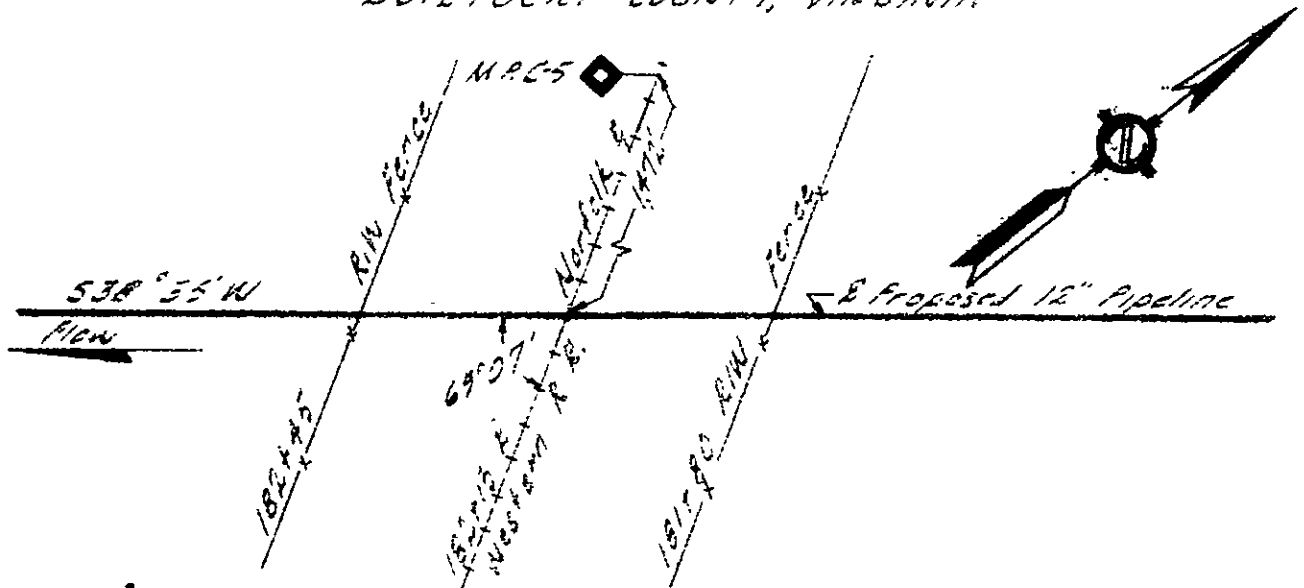

PLAN
Scale 1" = 30'

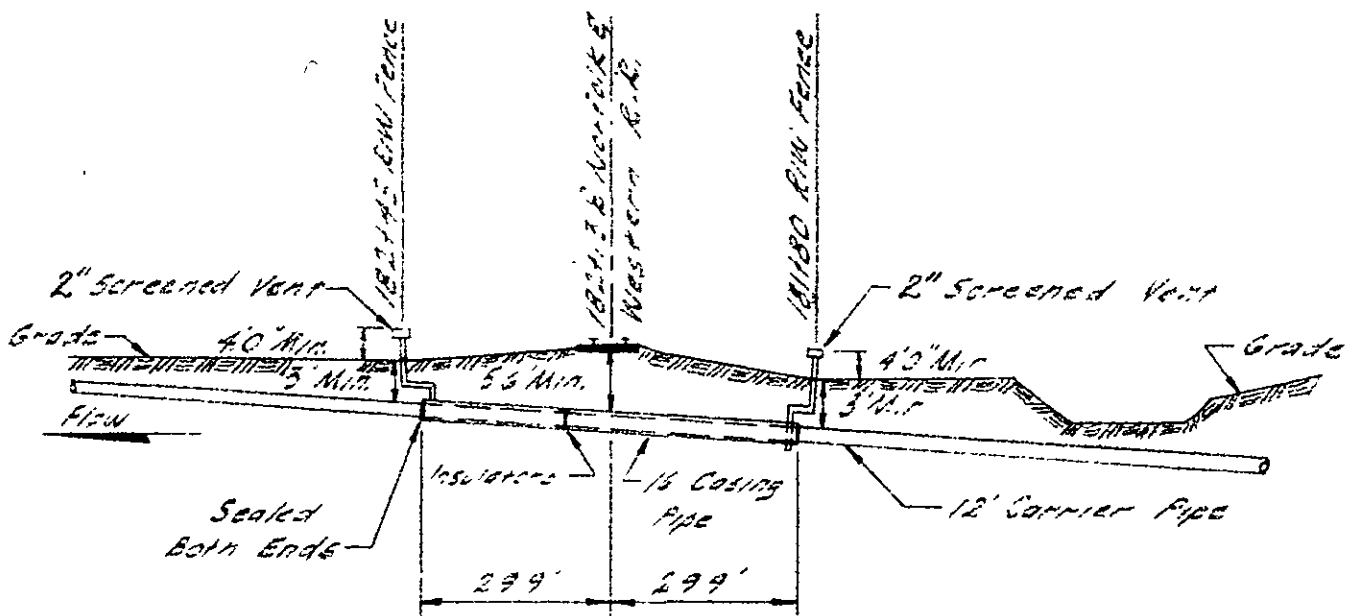

PROFILE
Scale 1" = 30' Horiz. & Vert.

Ford, Bacon & Davis
Construction Corporation

MONROE, LA.

NEW YORK

Engineers For
ROANOKE GAS COMPANY
Proposed 12" Pipeline
Crossing
Norfolk & Western Railroad
Botetourt County, Virginia

DRAWN BY J. D. B. O'NEAL	DATE 11/20/29	APPROVED BY	DATE
DRAFTING CHK. J. D. B.	DATE 11/20/29	APPROVED BY	DATE
DESIGN CHK.	DATE	J. D. B. O'NEAL	ENGINEER
SCALE 1/4" = 1' HORIZ. & VERT.			

RRX-TL-1

E