
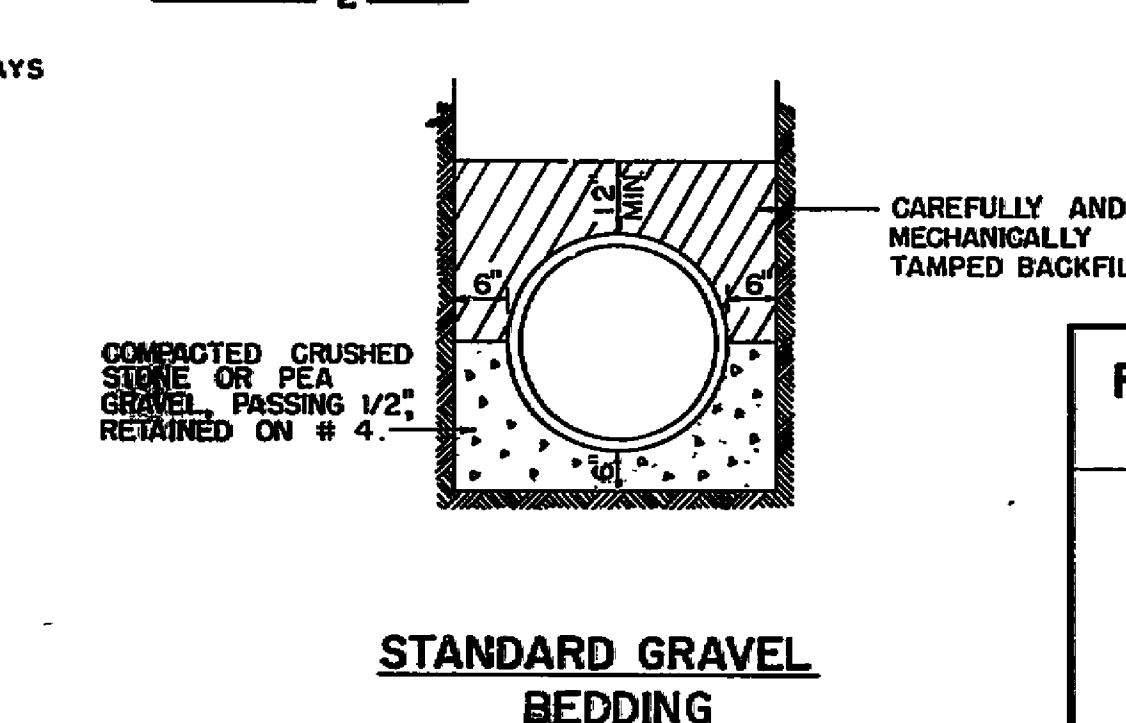
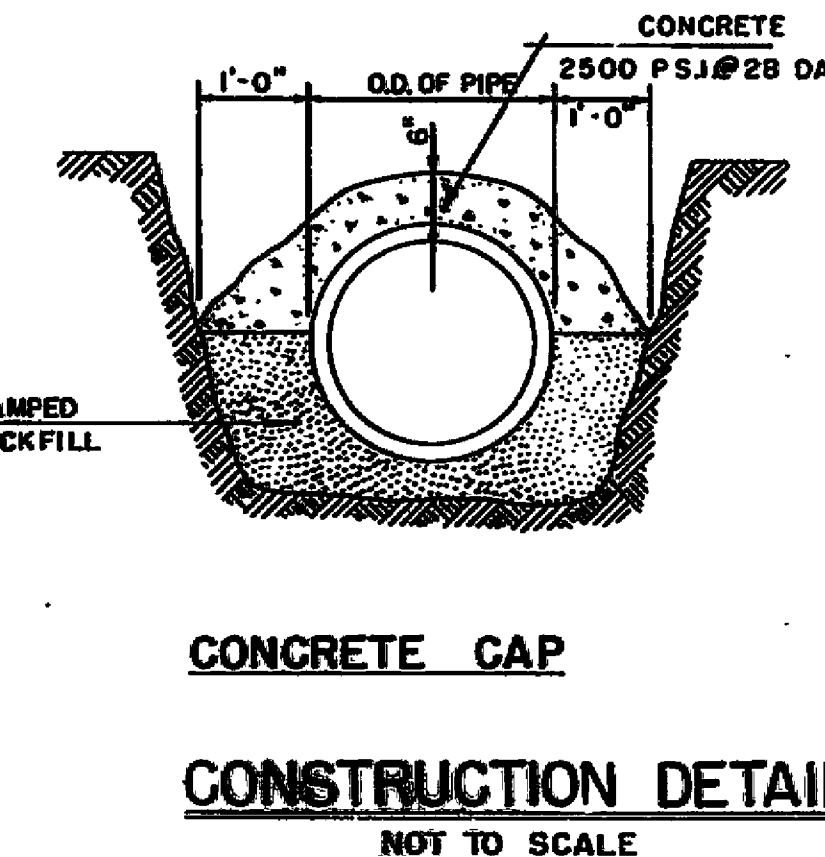
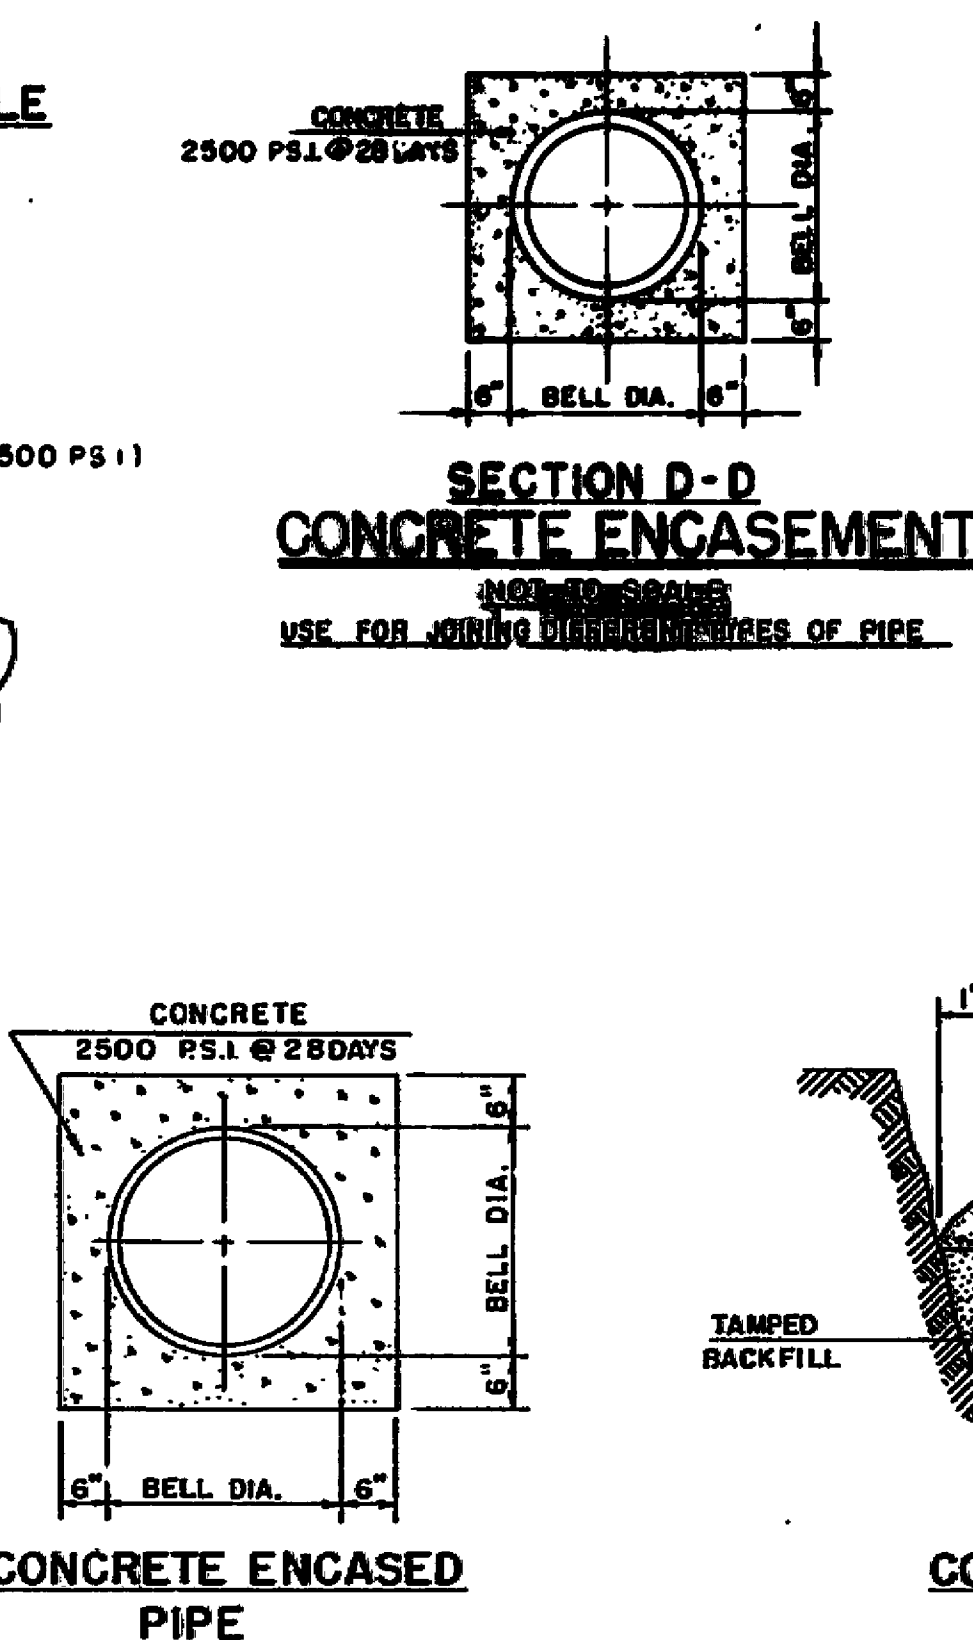
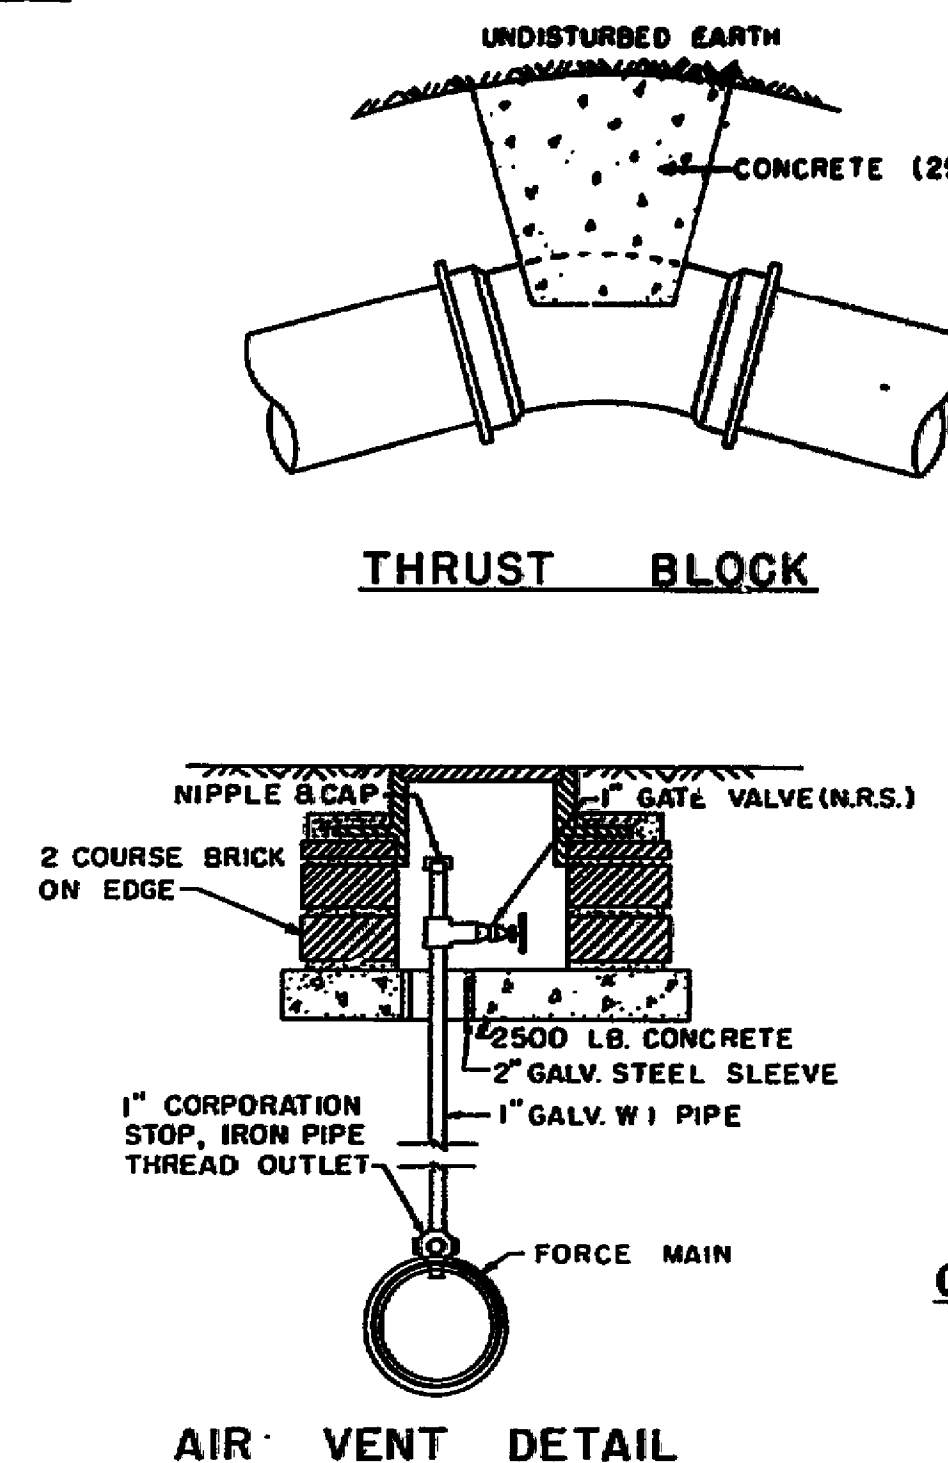
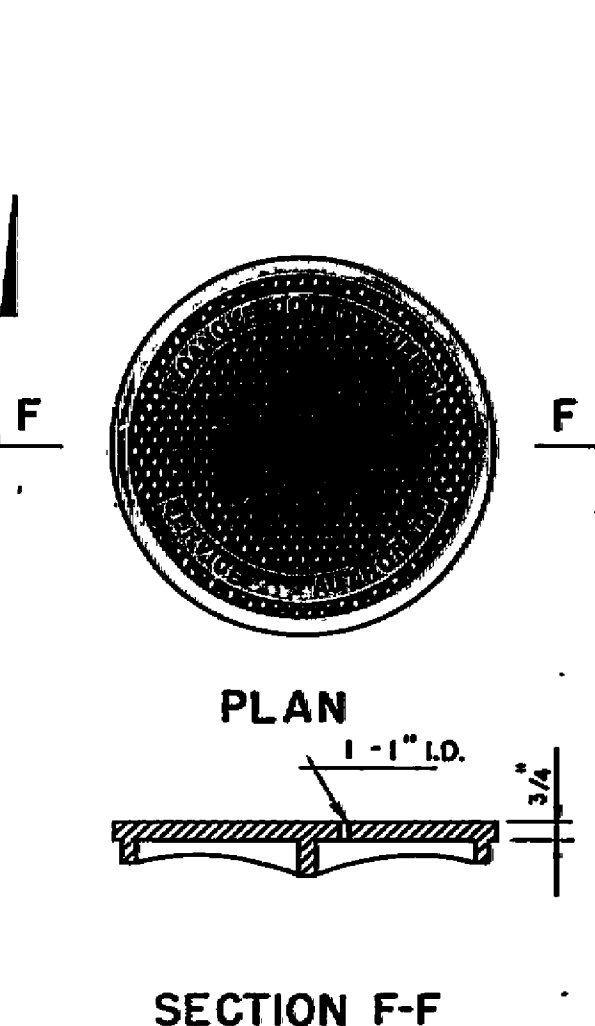
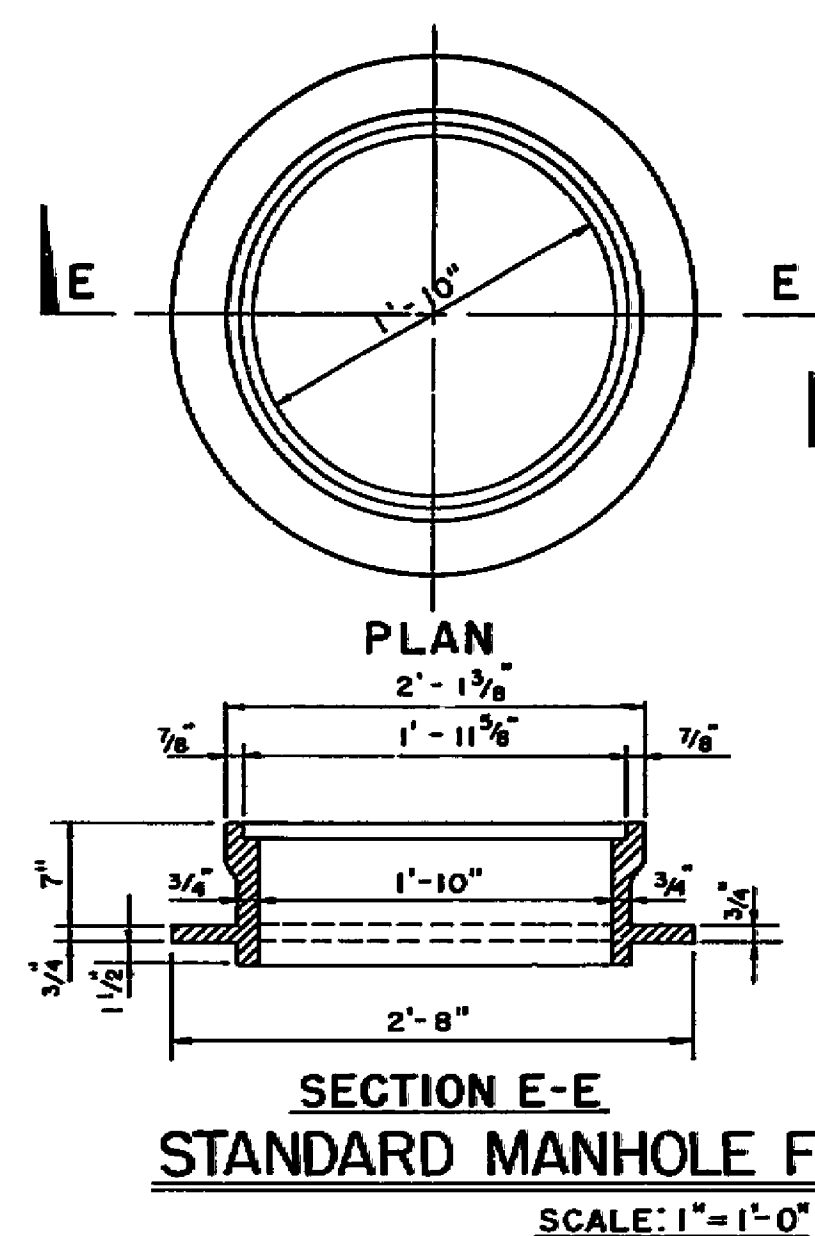
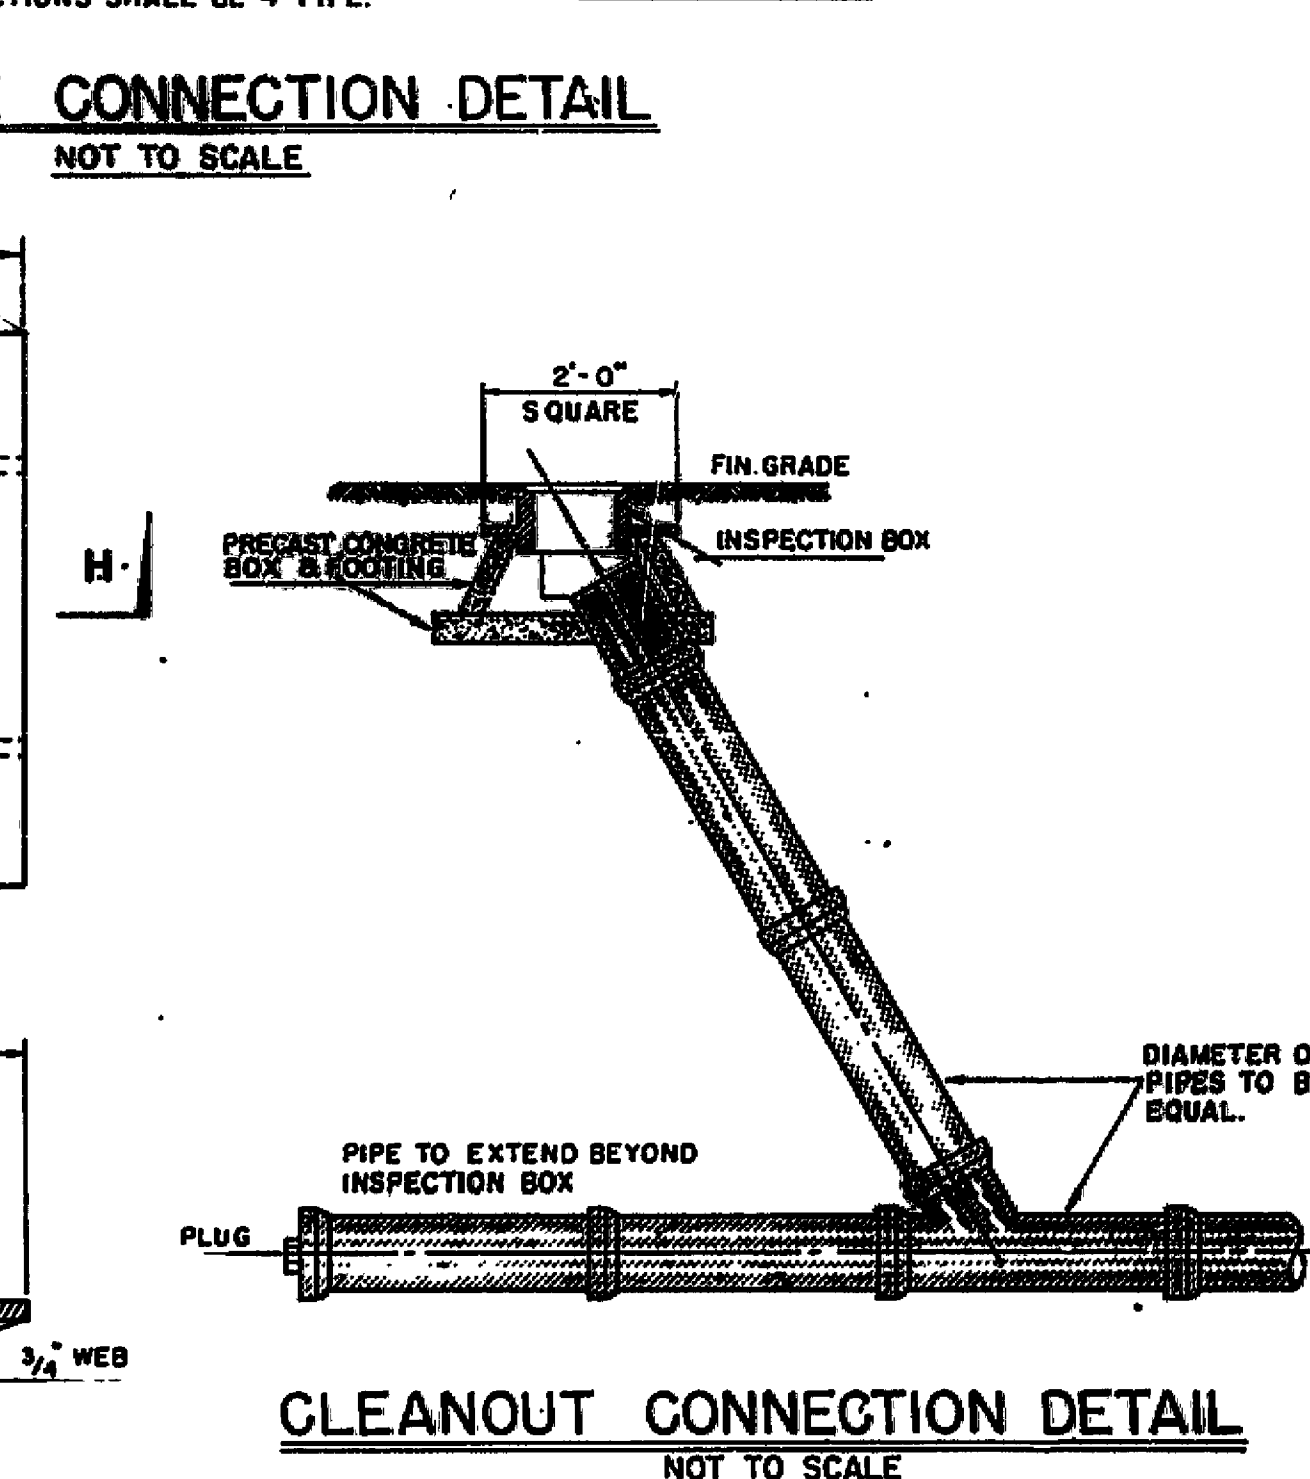
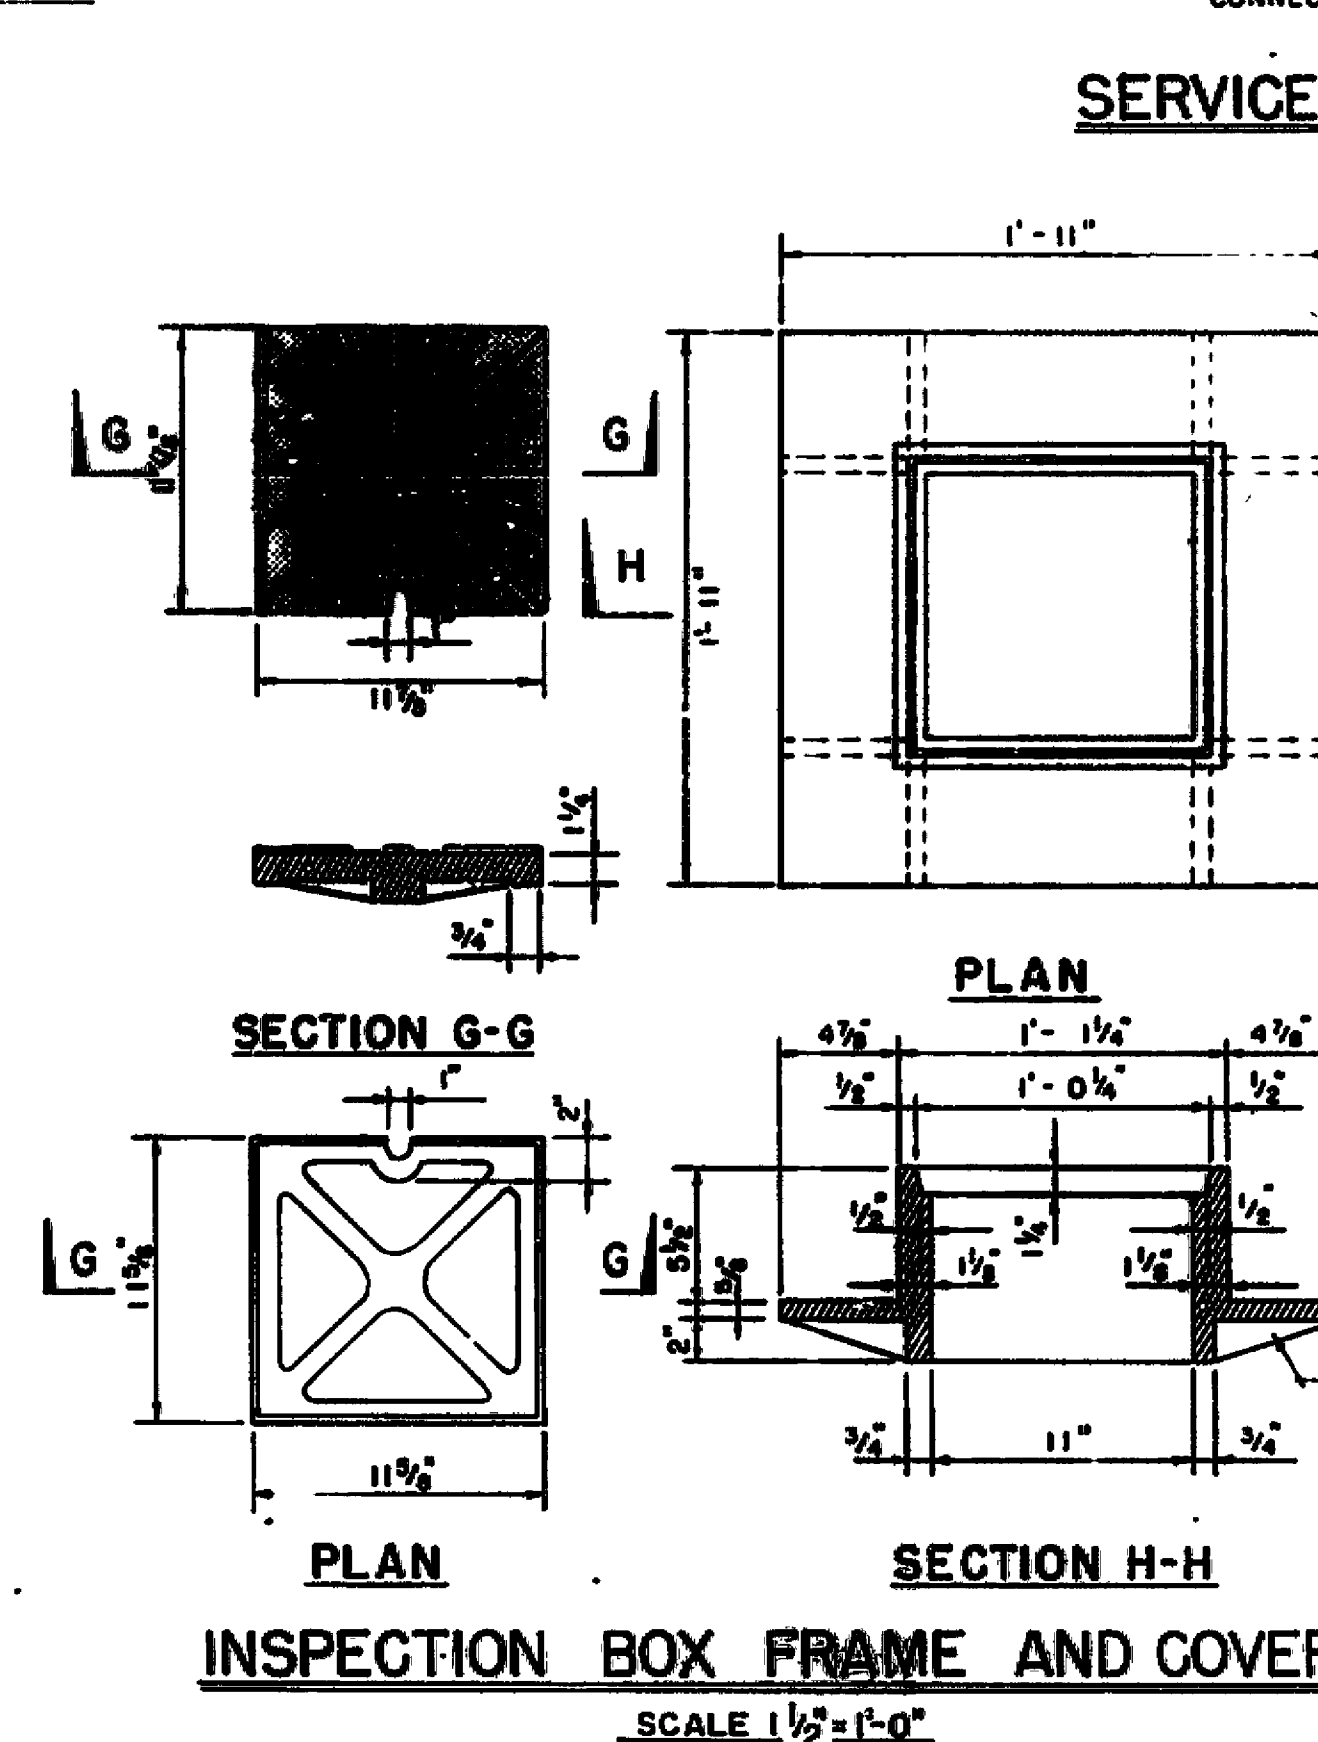
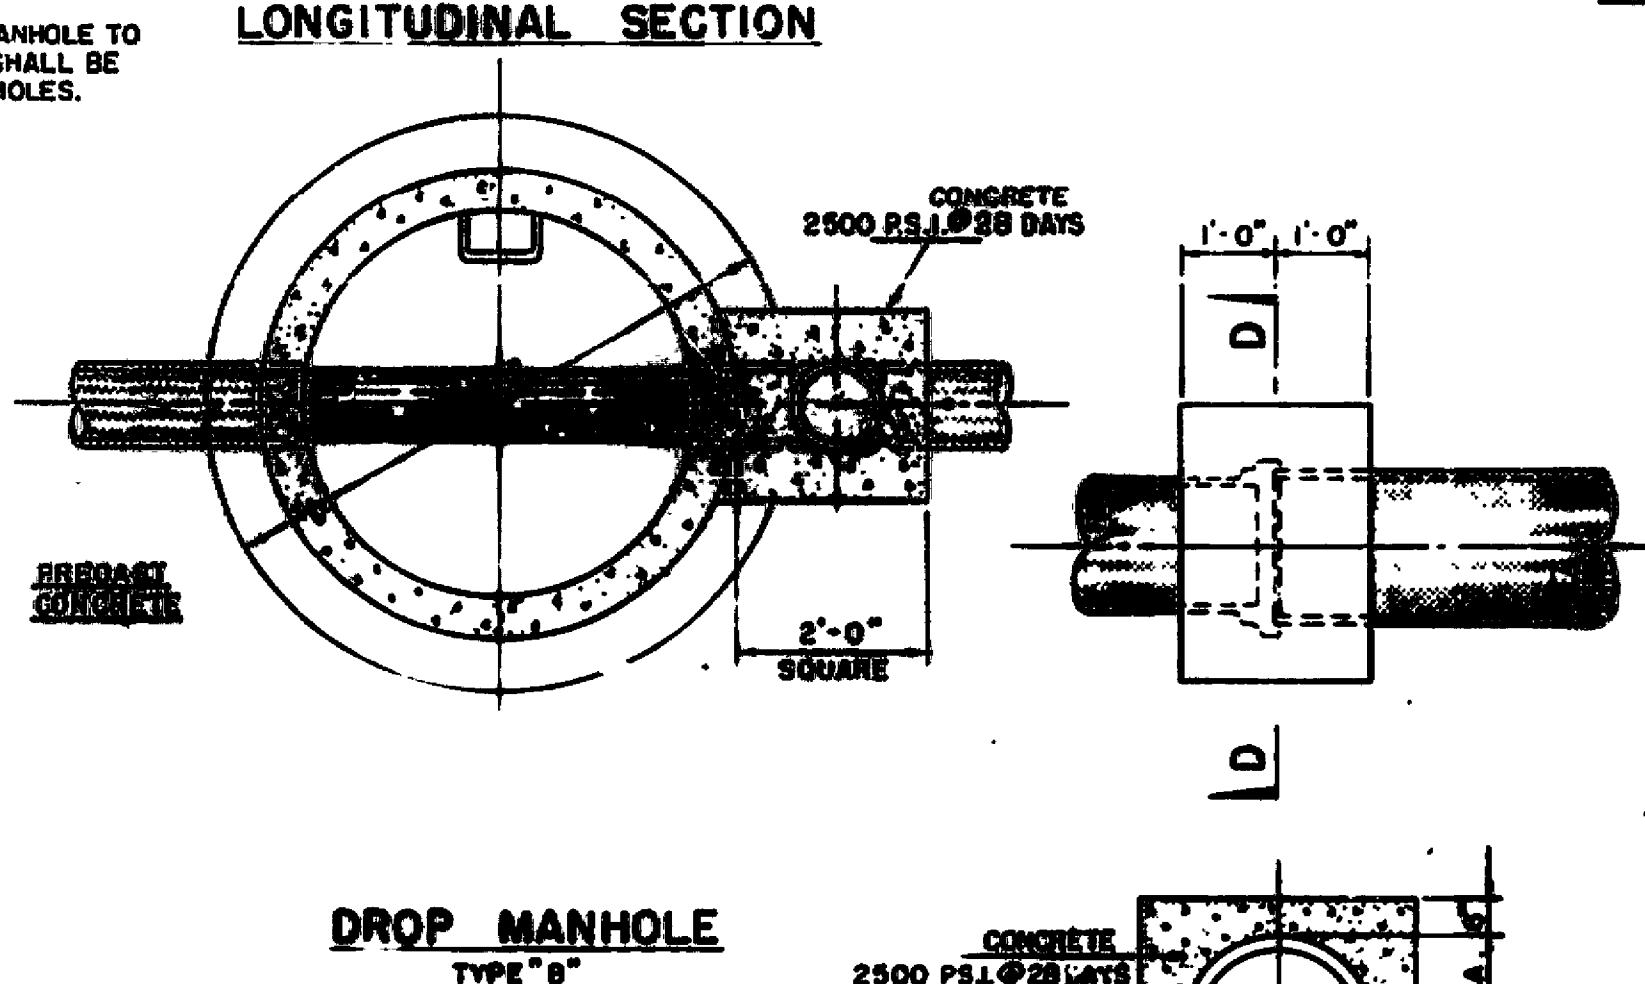
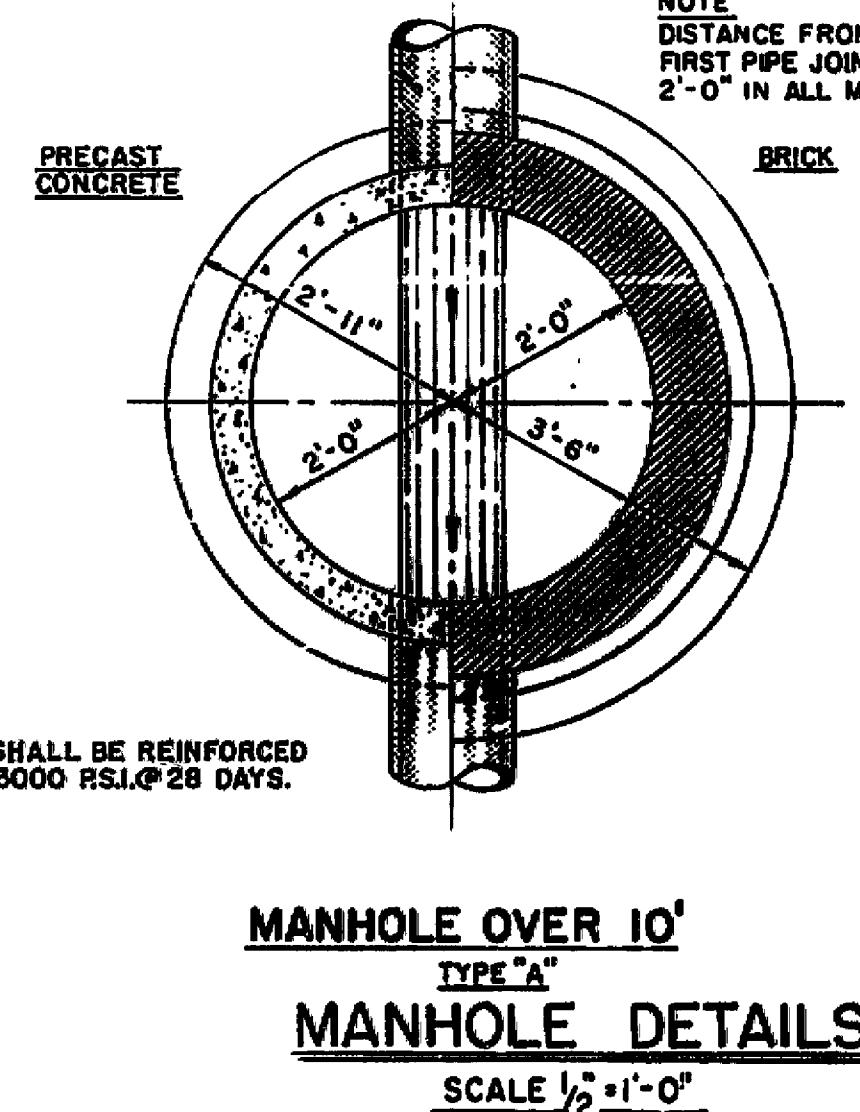
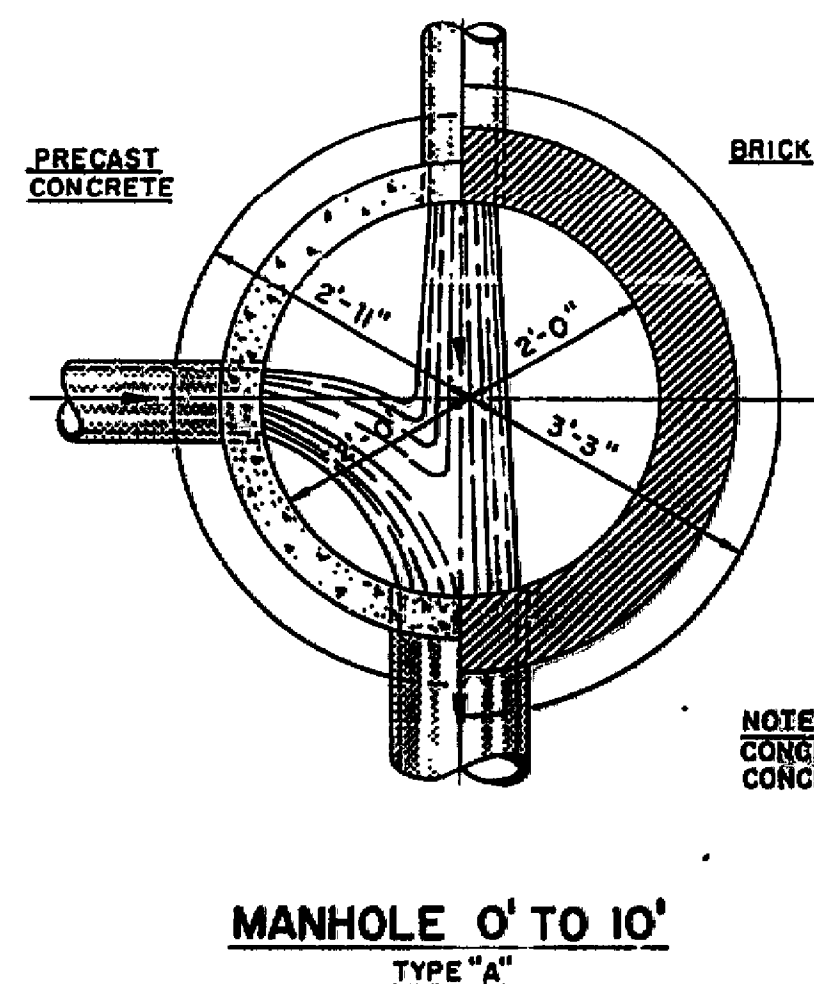
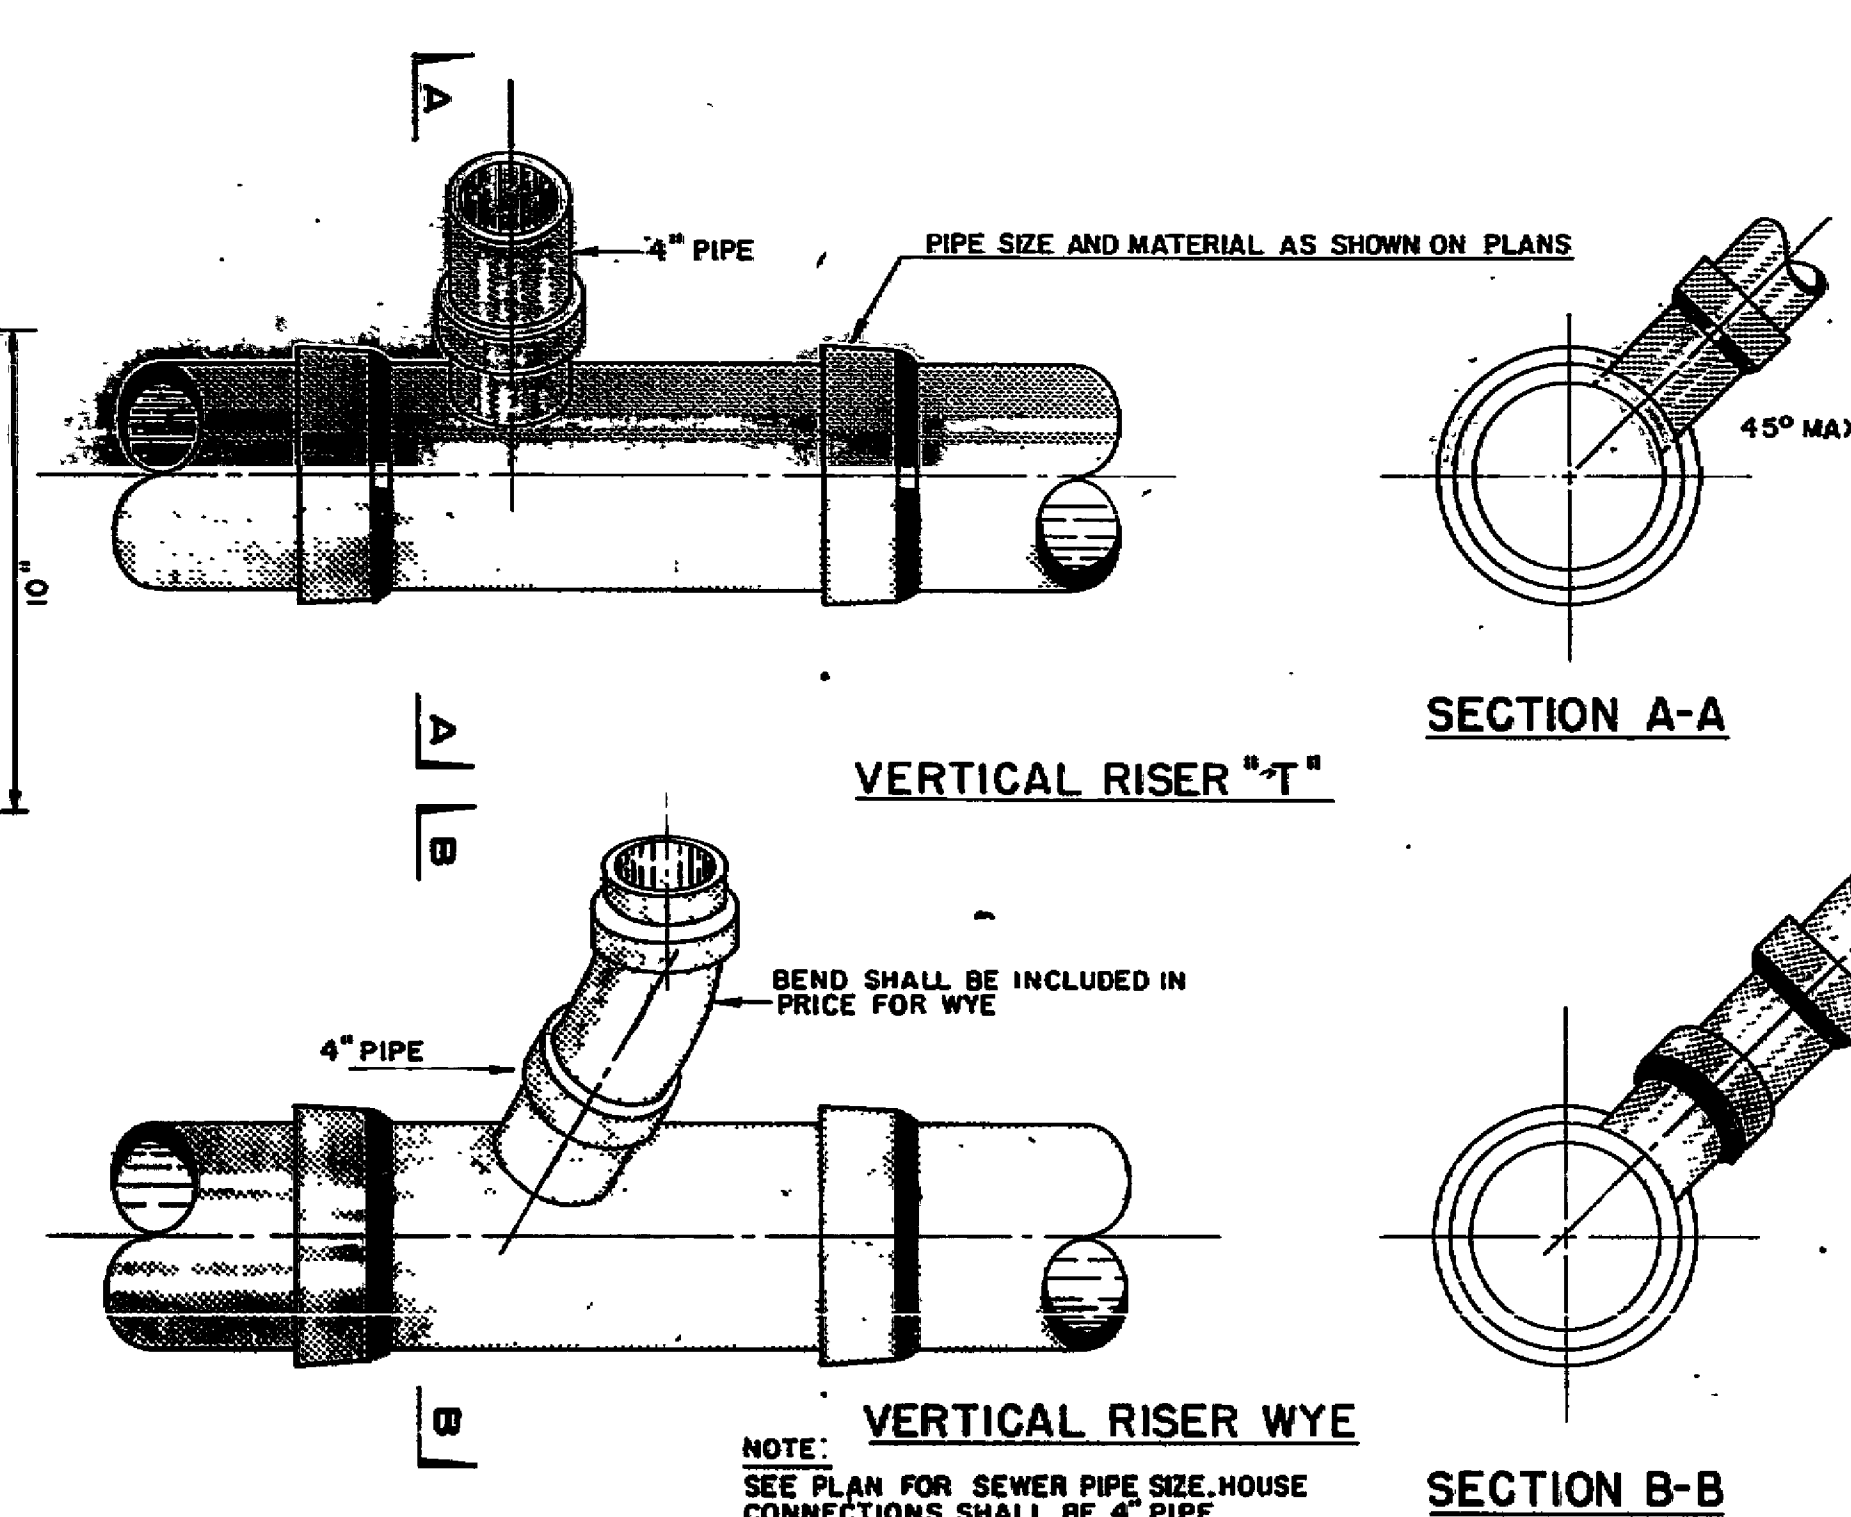
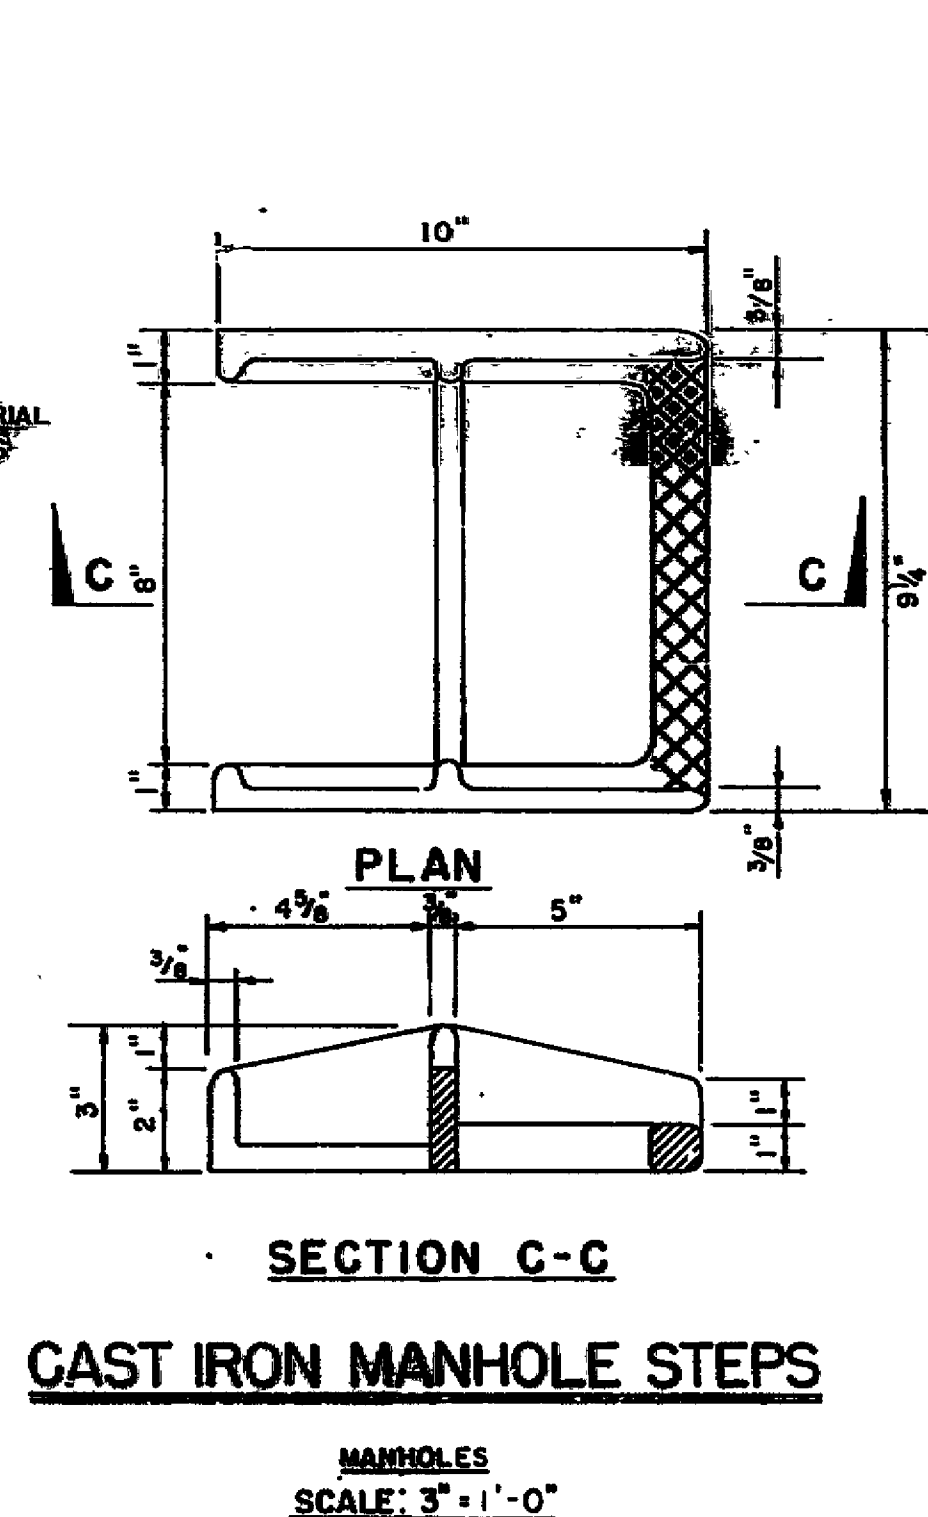
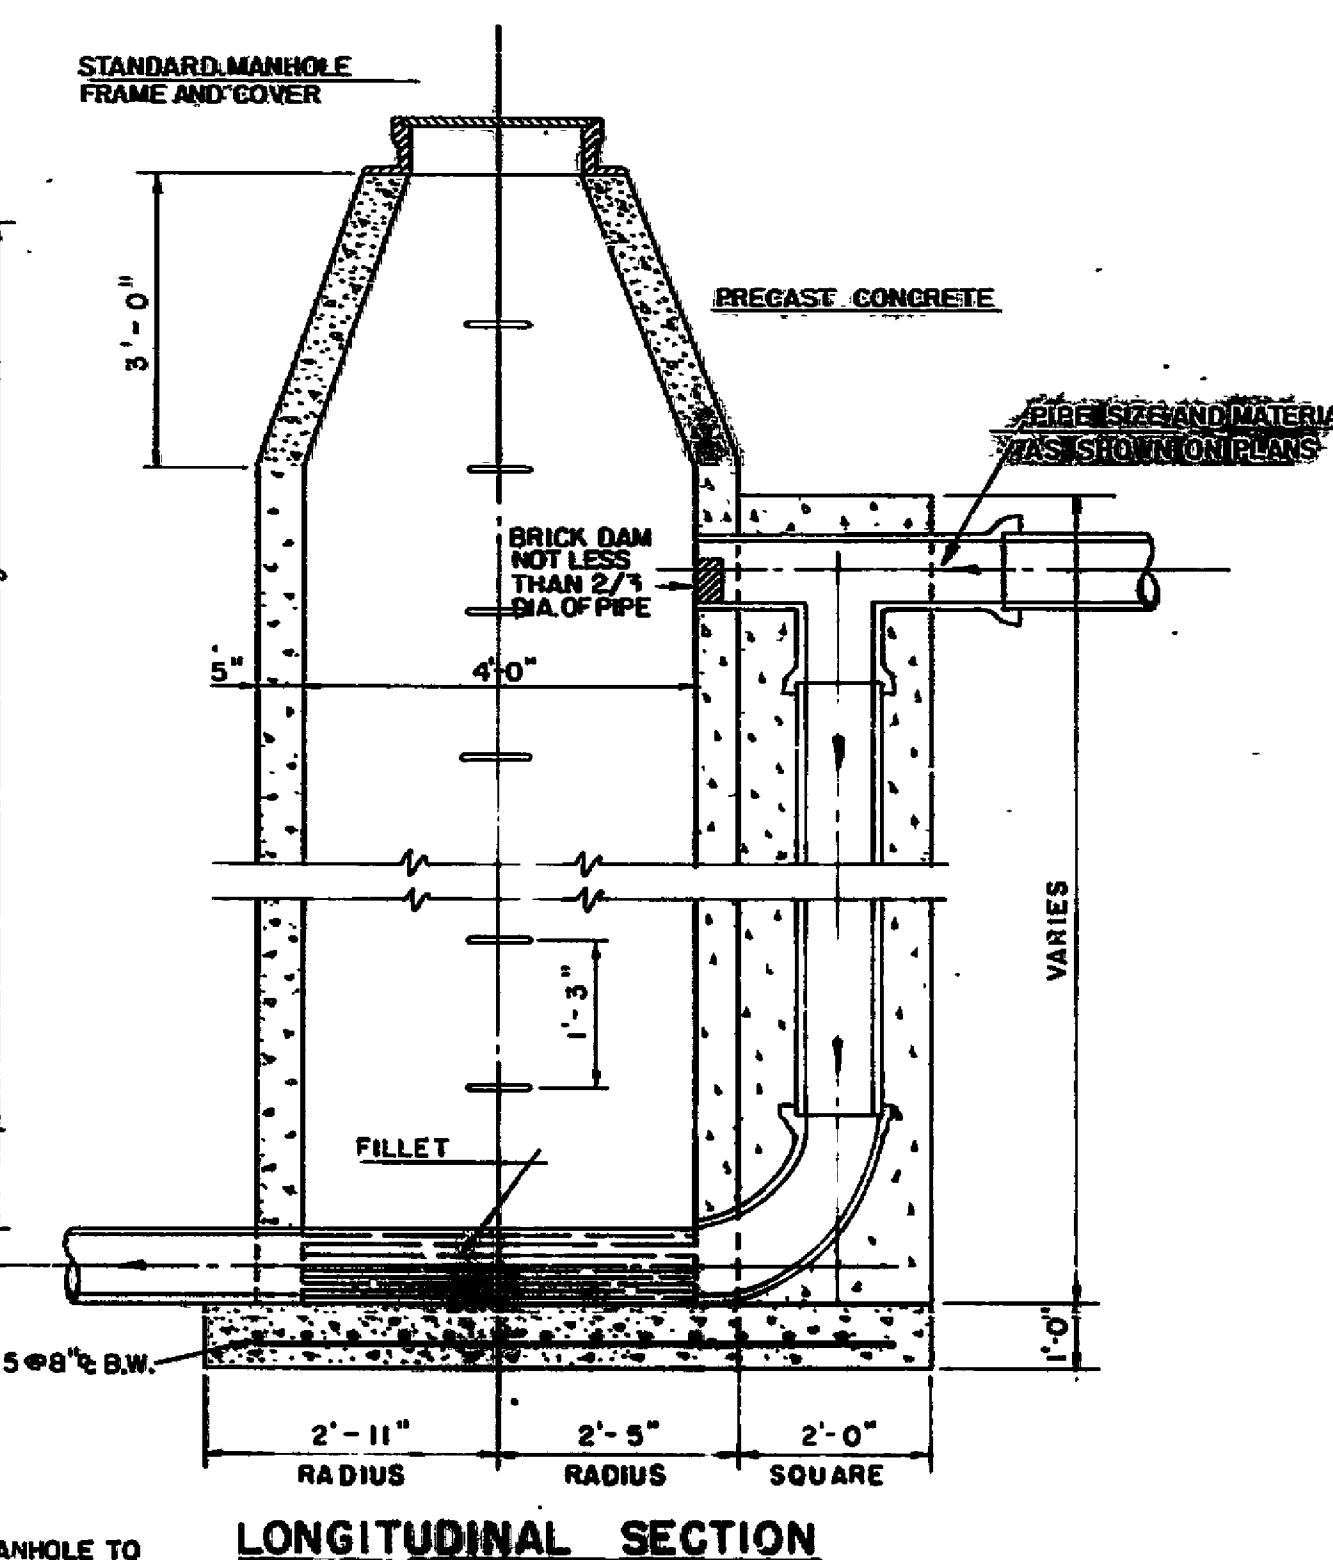
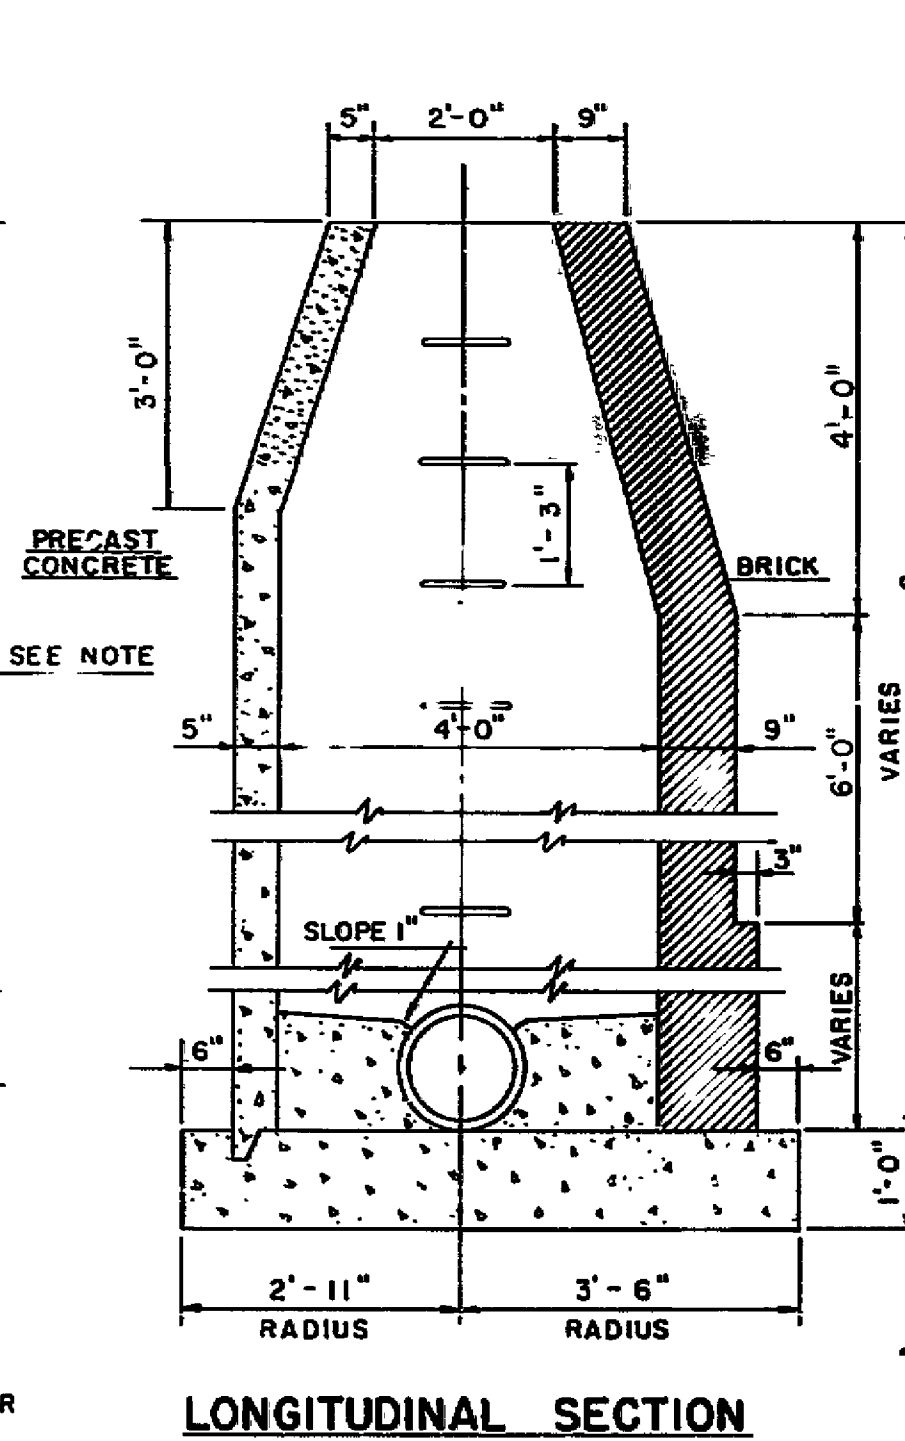


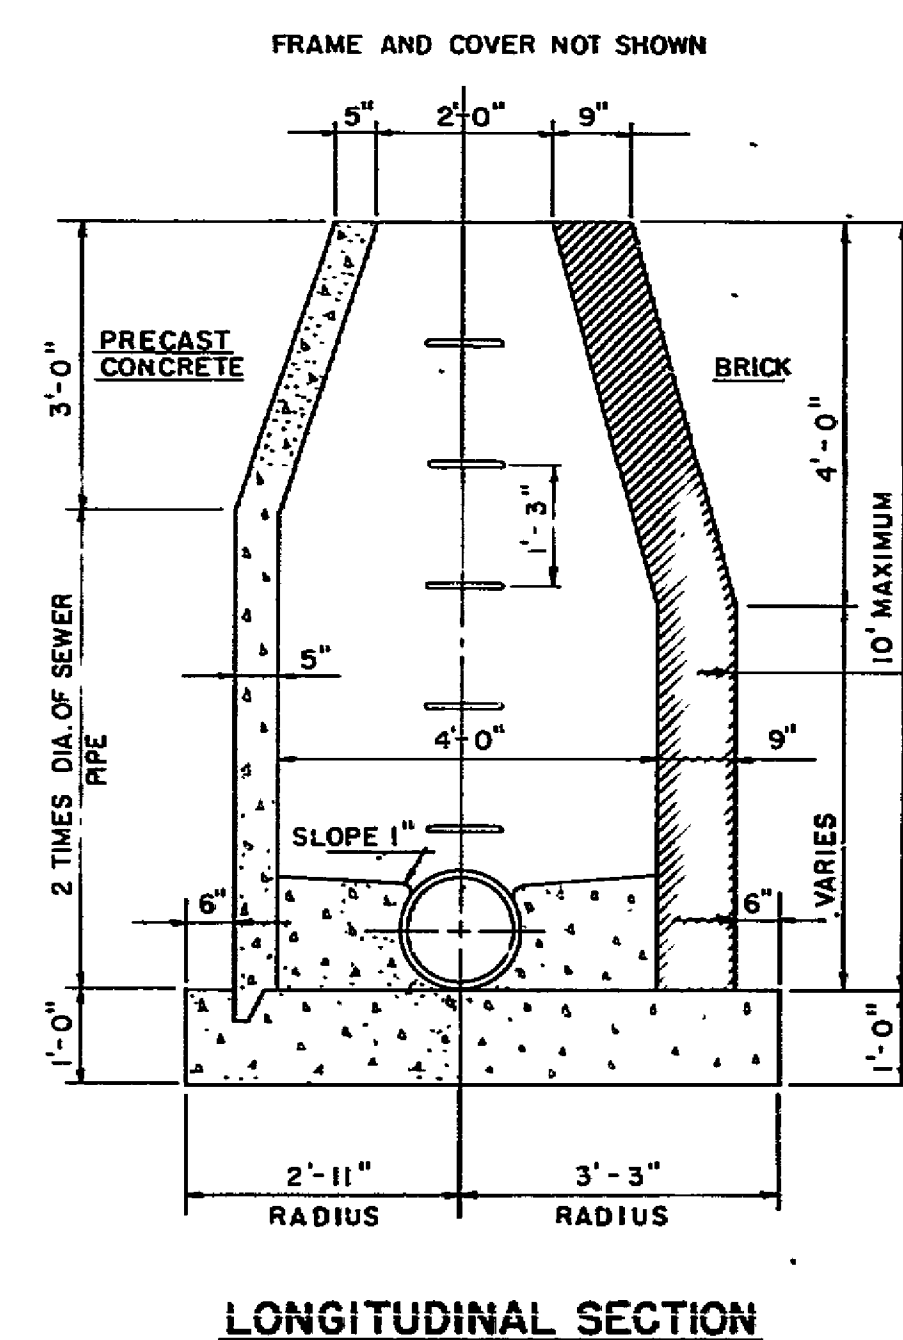

ROANOKE COUNTY PUBLIC SERVICE AUTHORITY
ROANOKE COUNTY, VIRGINIA

SANITARY SEWERAGE SYSTEM
CARVINS CREEK INTERCEPTOR
PROJECT No. 72-1-S
DETAILS

DES: W.C.O.	LANGLEY, McDONALD and OVERMAN CONSULTING ENGINEERS NORFOLK, VIRGINIA	SCALE: AS SHOWN
DR: G.E.R.		DATE: 11-15-
CK: W.E.C.		SHEET <u>6</u> OF <u>10</u>

SCALE: AS SHOWN
DATE: 11-15-
SHEET 6 OF 6