


LEGEND	
•	C & P POLE
— R / W —	RIGHT OF WAY
--- S S ---	SANITARY SEWER-EXISTING
--- S S ---	SANITARY SEWER-PROPOSED
--- W ---	WATER MAIN-EXISTING
--- W ---	WATER MAIN-PROPOSED

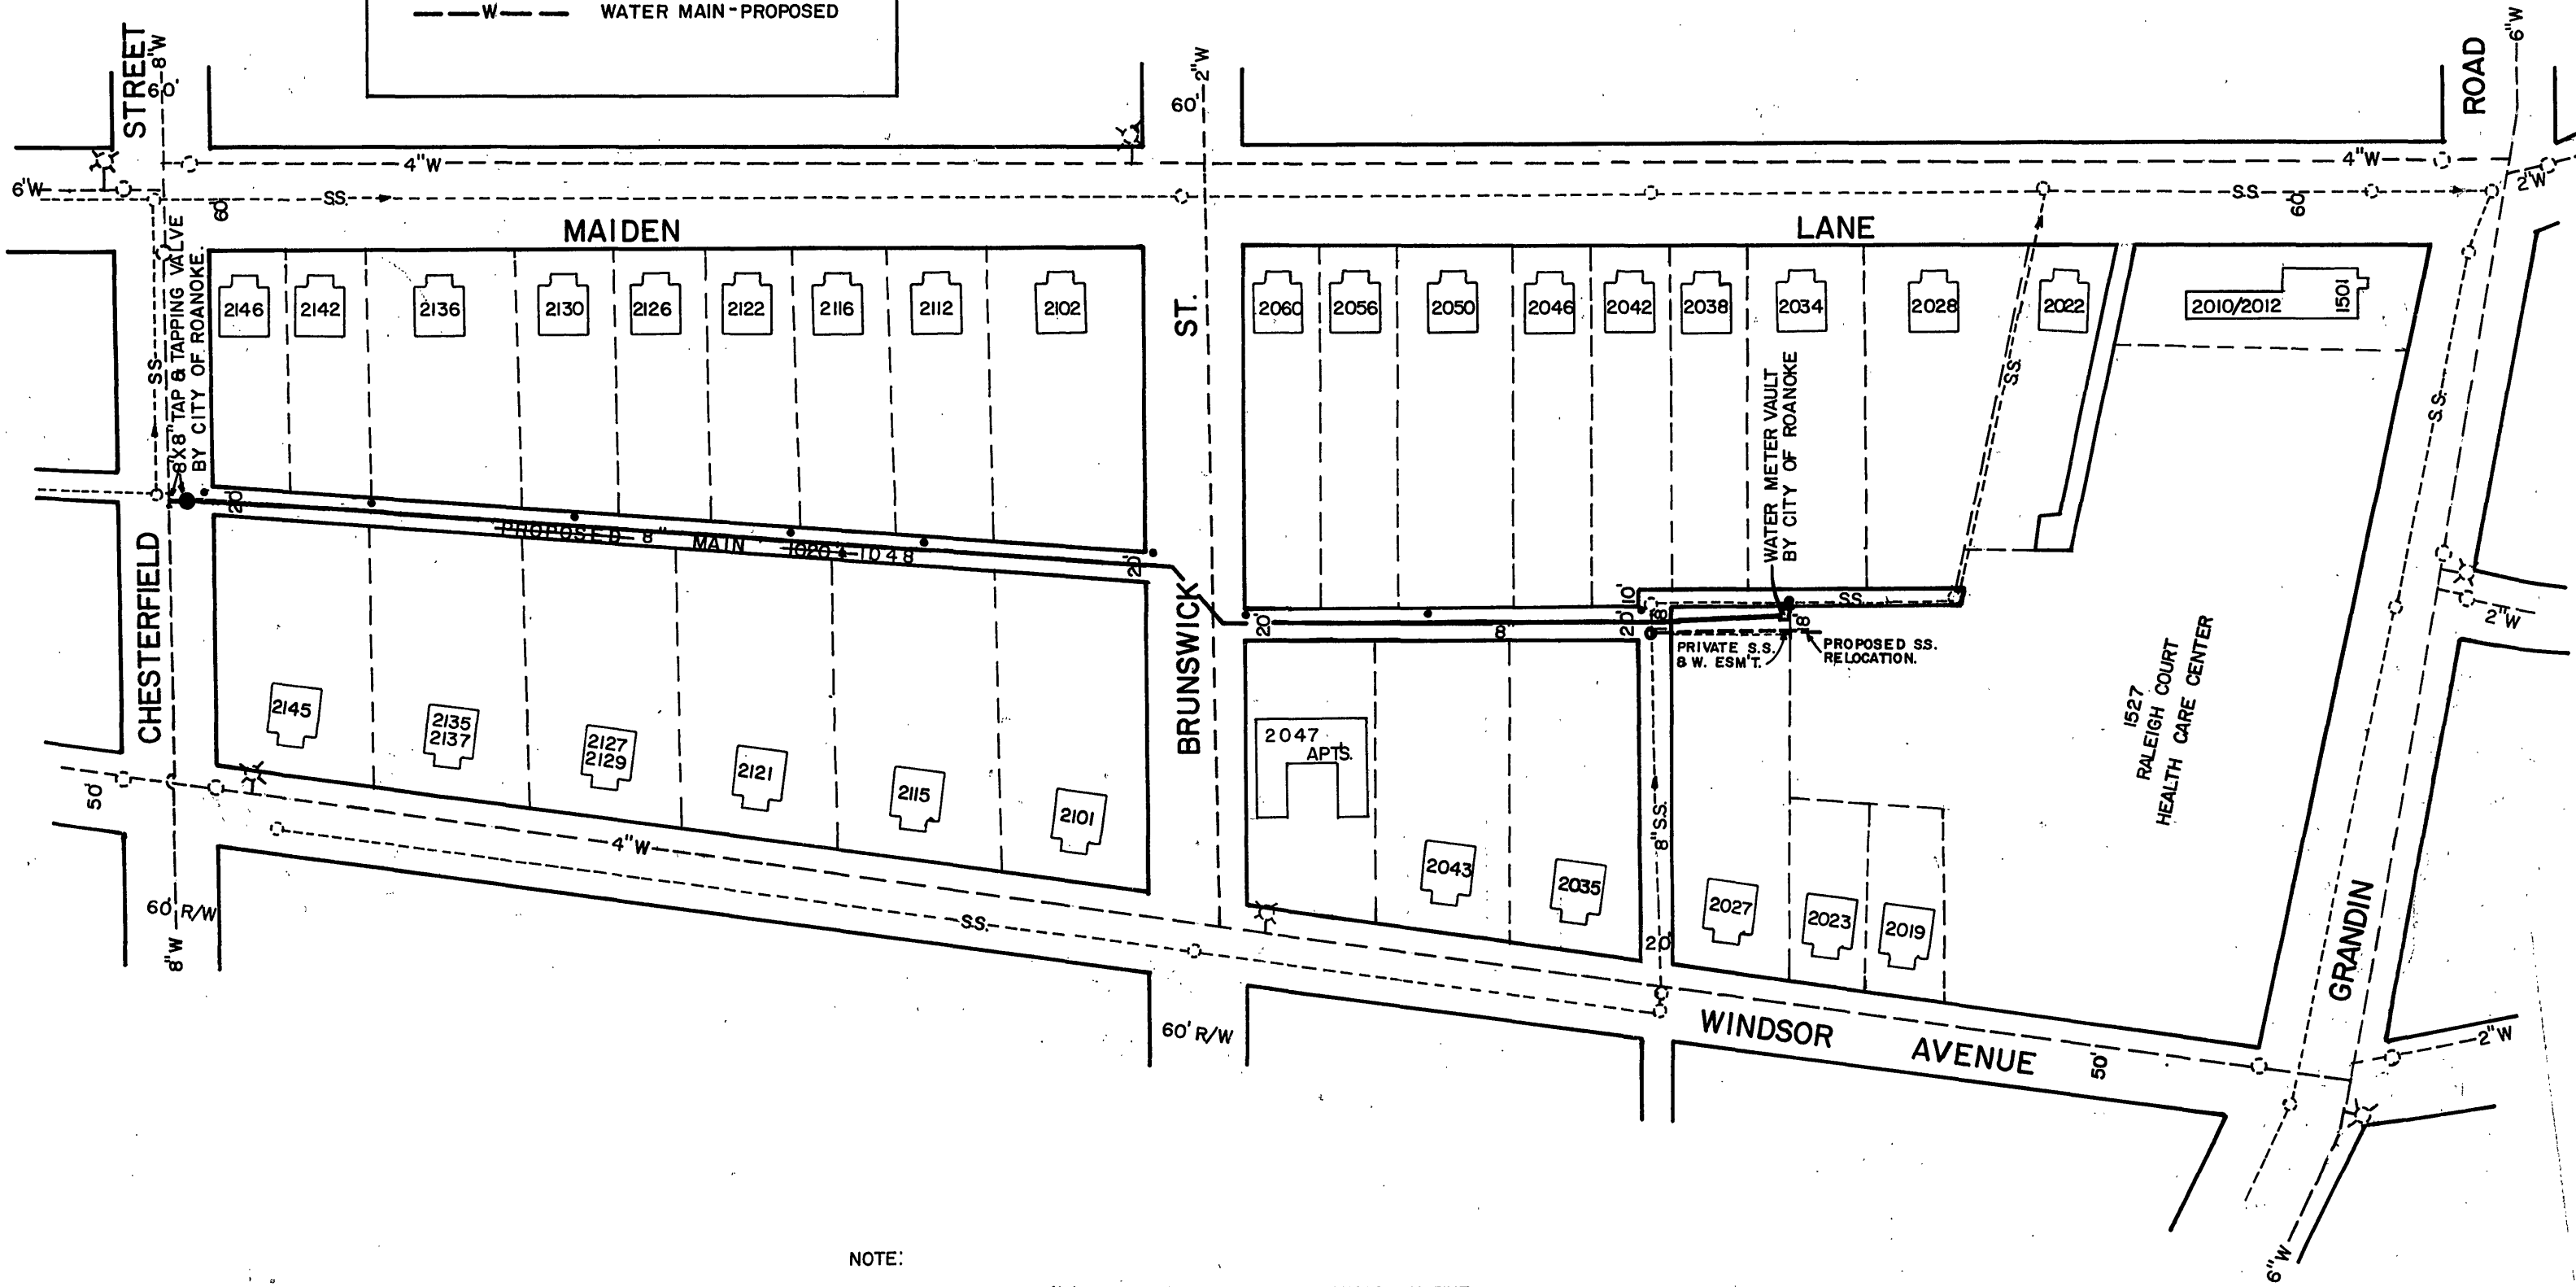

- NOTE:
- ALL EXIST UTILITIES SHALL BE ASCERTAINED IN THE FIELD PRIOR TO CONSTRUCTION.
 - PROPOSED WATER MAIN TO BE INSTALLED BY CONTRACTOR.
 - MAIN TO BE LAID IN CENTER OF RIGHT OF WAY OF ALLEY.
 - PRIVATE S.S. & W. EASEMENT WILL BE DEDICATED TO THE CITY BY RALEIGH COURT HEALTH CARE ASSOCIATES.

DATE STARTED	9-23-88
DATE COMP.	10-10-88
FEET MAIN	SIZE VALVE VAULT BOX
1048	8" 1 1
F.H. COMP.	⊕
F.H. STUB ONLY	⊕
SERV. INS. BY:	
MAIN INS. BY:	VARNEY ELECTRIC
NO. 3/4" SERV. INS.	
OFFY. OR CO.	CITY
DEPT. INSP.	ENGINEERING - B. DIVERS

WATER DEPARTMENT	
ROANOKE	VIRGINIA
ALLEY	
FROM CHESTERFIELD STREET, BETWEEN MAIDEN LANE & WINDSOR AVENUE, TO 1527 GRANDIN ROAD, S.W.	
SCALE: 1"=100'	<i>W. P. L.</i> 4/2/88
DATE: 7-13-88	DIRECTOR UTILITIES & OPERATIONS DATE
DIST MAP: 144	<i>William F. Clark</i> 8-2-88
PLAN NO.: 88-10	DIRECTOR OF PUBLIC WORKS DATE

James H. [Signature]
MANAGER UTILITY LINE SERVICES