


FINAL SURVEY	SURVEYED	DATE
NO.	PLOTTED	BY
	DATE	
	NO.	
	AREAS CHECKED	

Proposed sewer Main Ext. to serve 3100 Block  
Clearview Drive, S.W.

Lots 1, 2 & 3 Tract 1 & 2 Clearview Heights

11-19-75

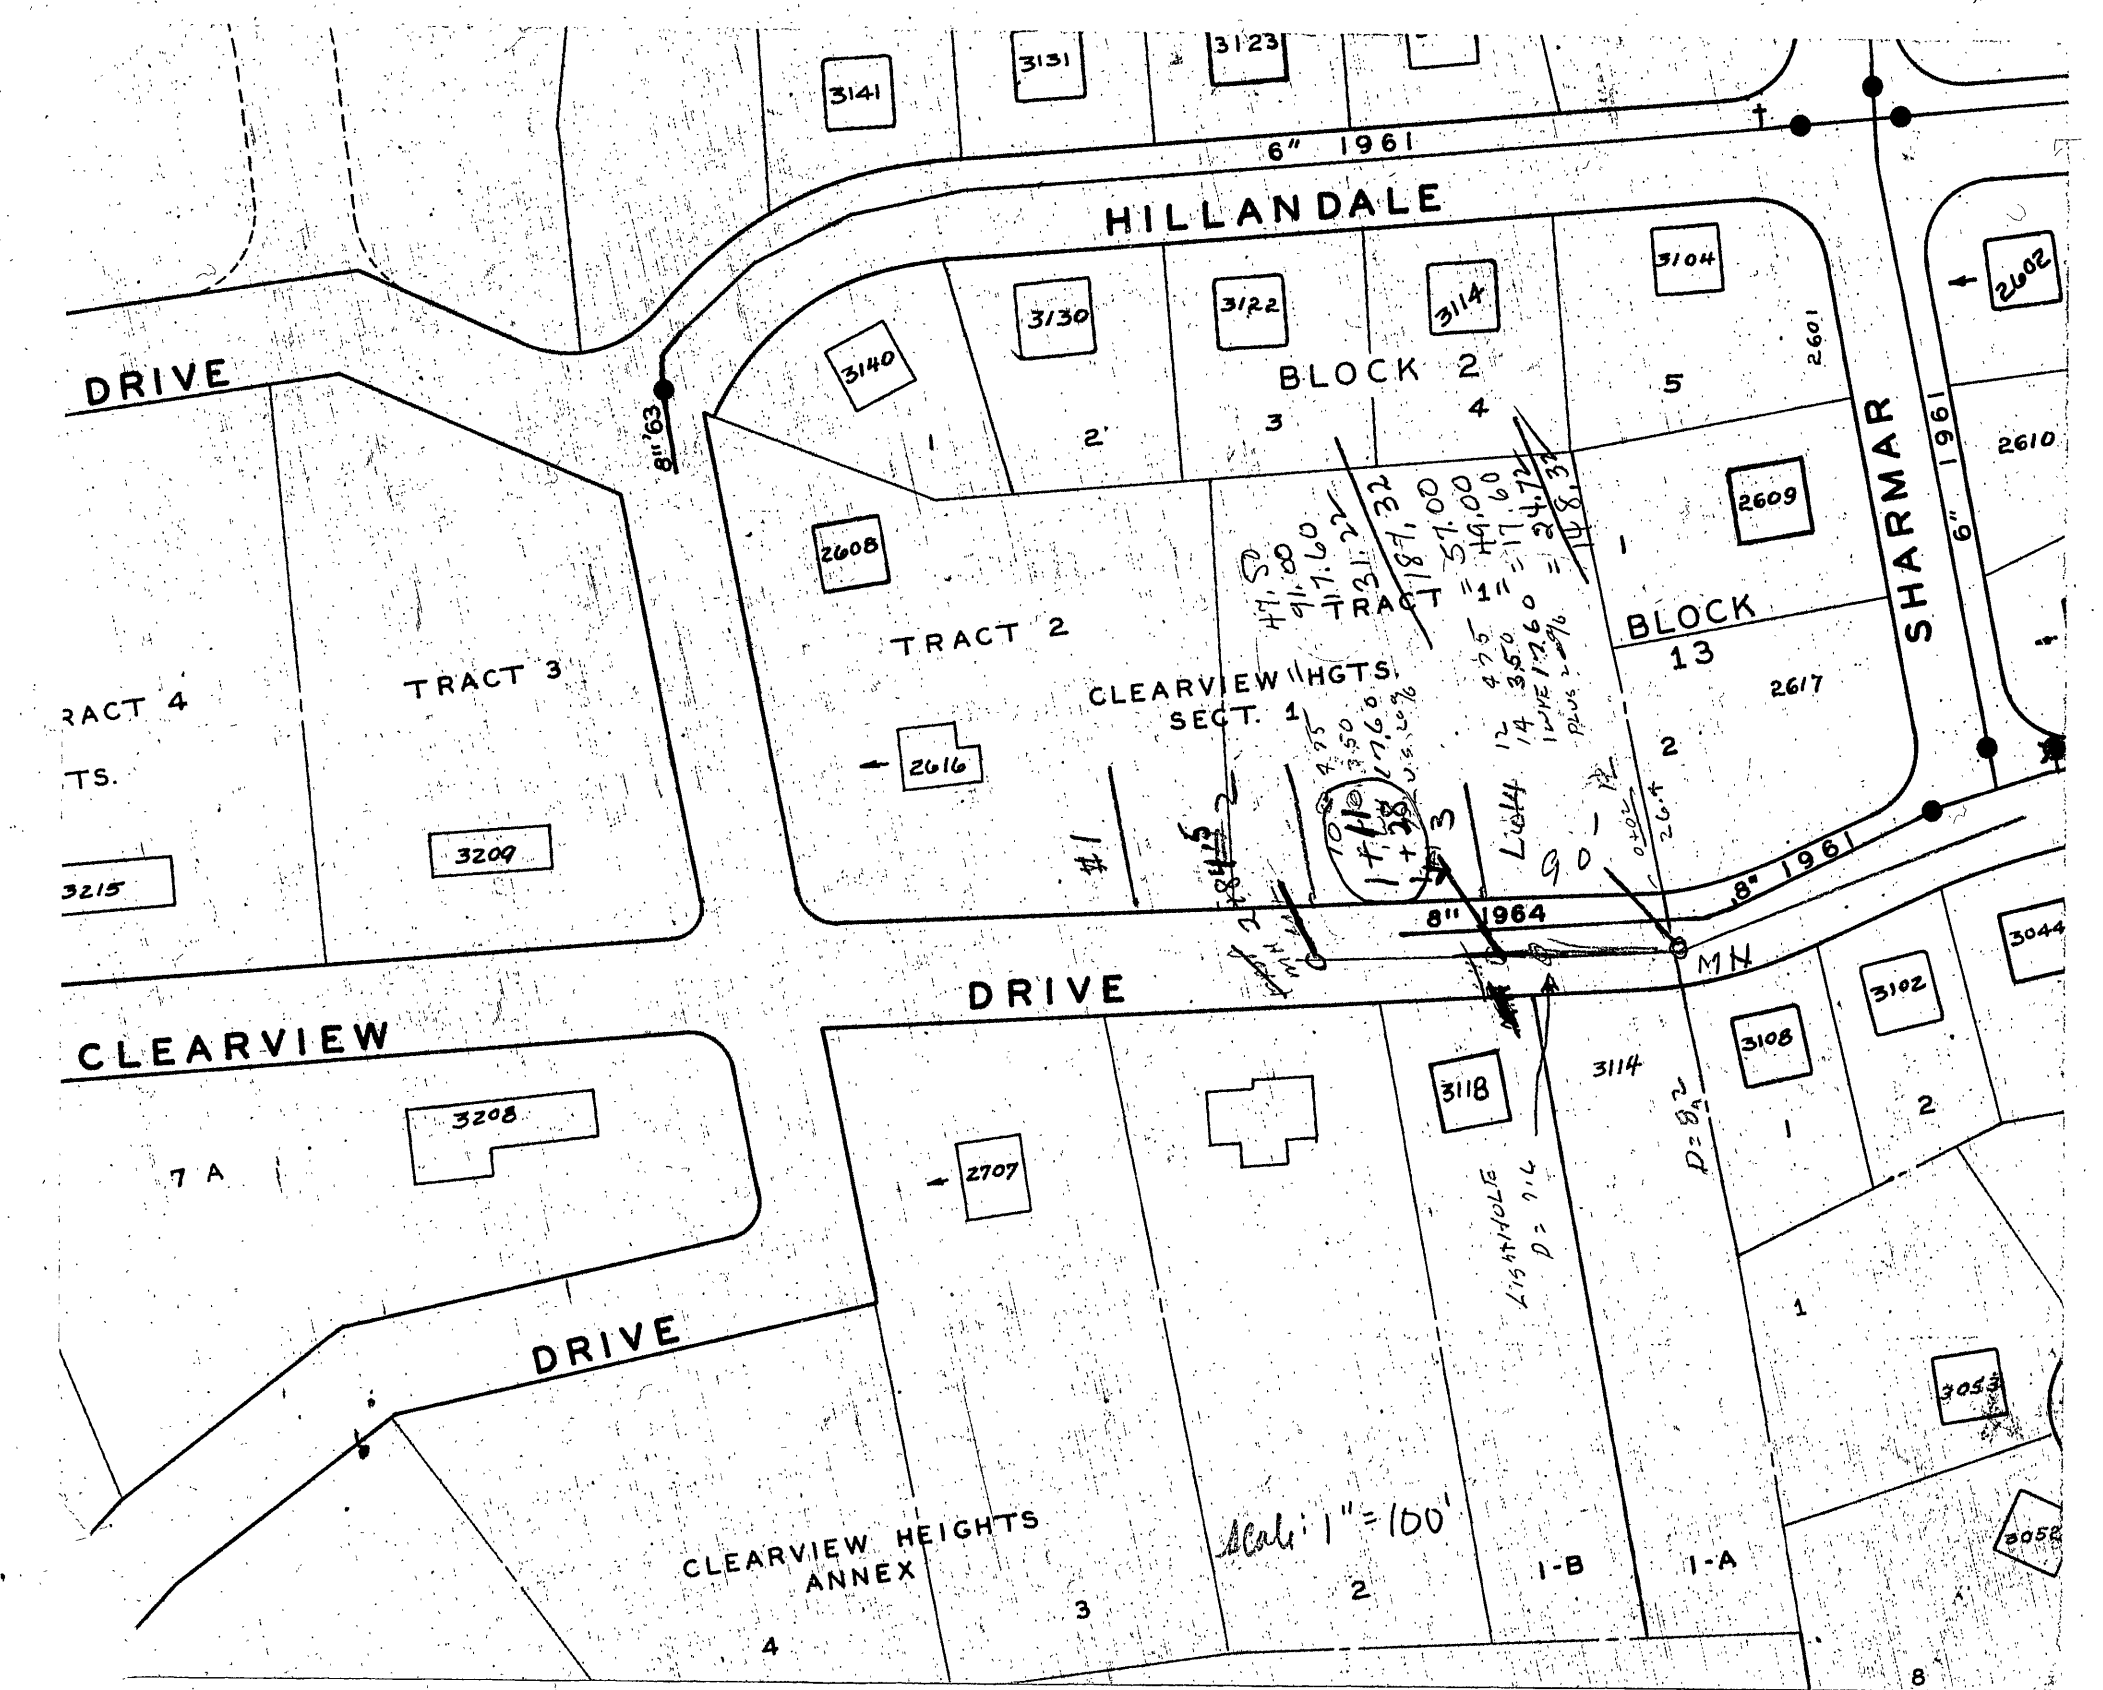

SCALE - 1" = 60'

ORIGINAL SURVEY	SURVEYED	DATE
NO.	PLOTTED	BY
	DATE	
	NO.	
	AREAS CHECKED	

SCALE  
HOR. 1" = 10'  
VER. 1" = 10'

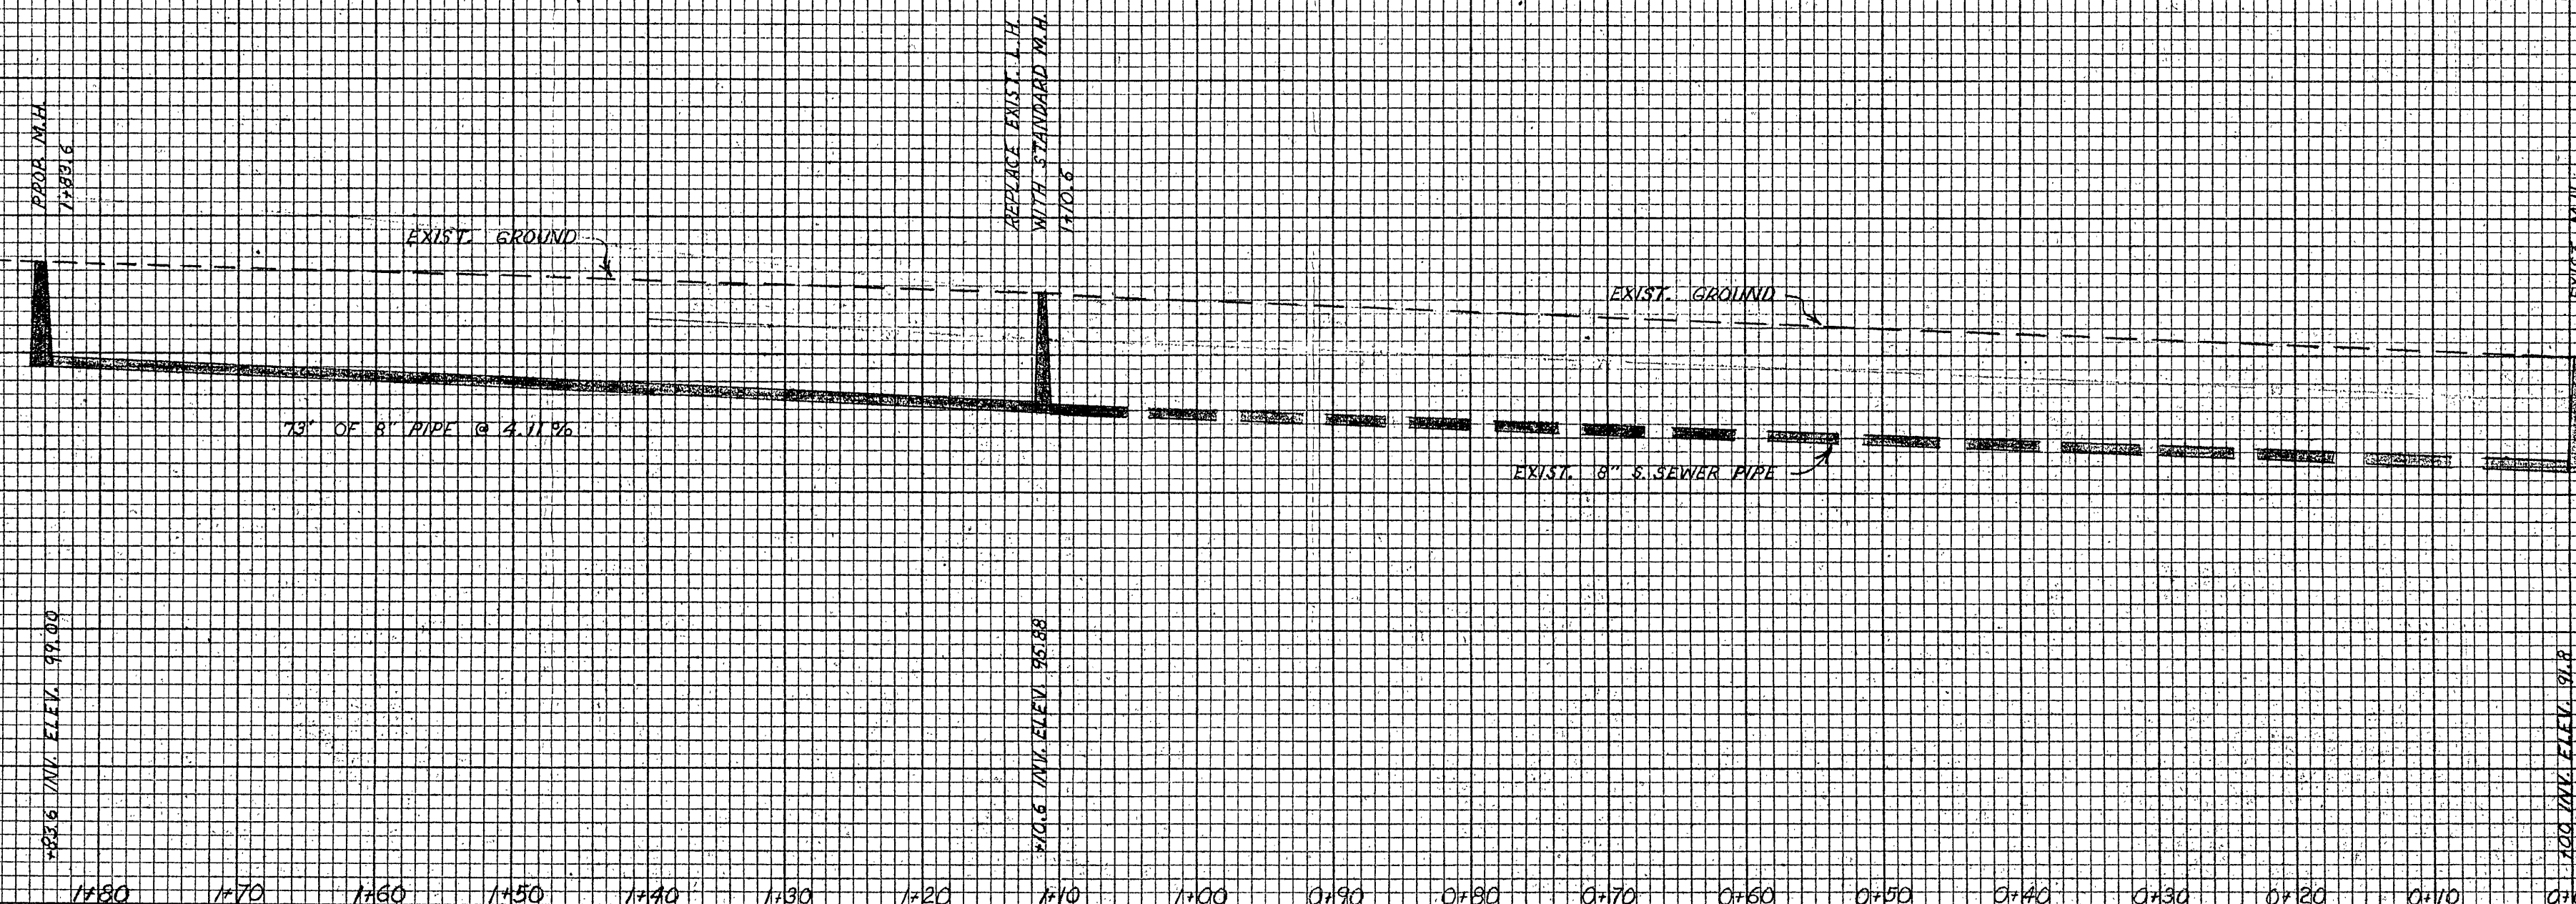


PLATE 4-CROSS SECTION (P.R.A.R.E. STANDARD)  
KEUFFEL & ESSER CO. NEW YORK