


NOTE: SEE ARCHITECTURAL PLANS FOR
CONTINUATION OF SANITARY SEWER

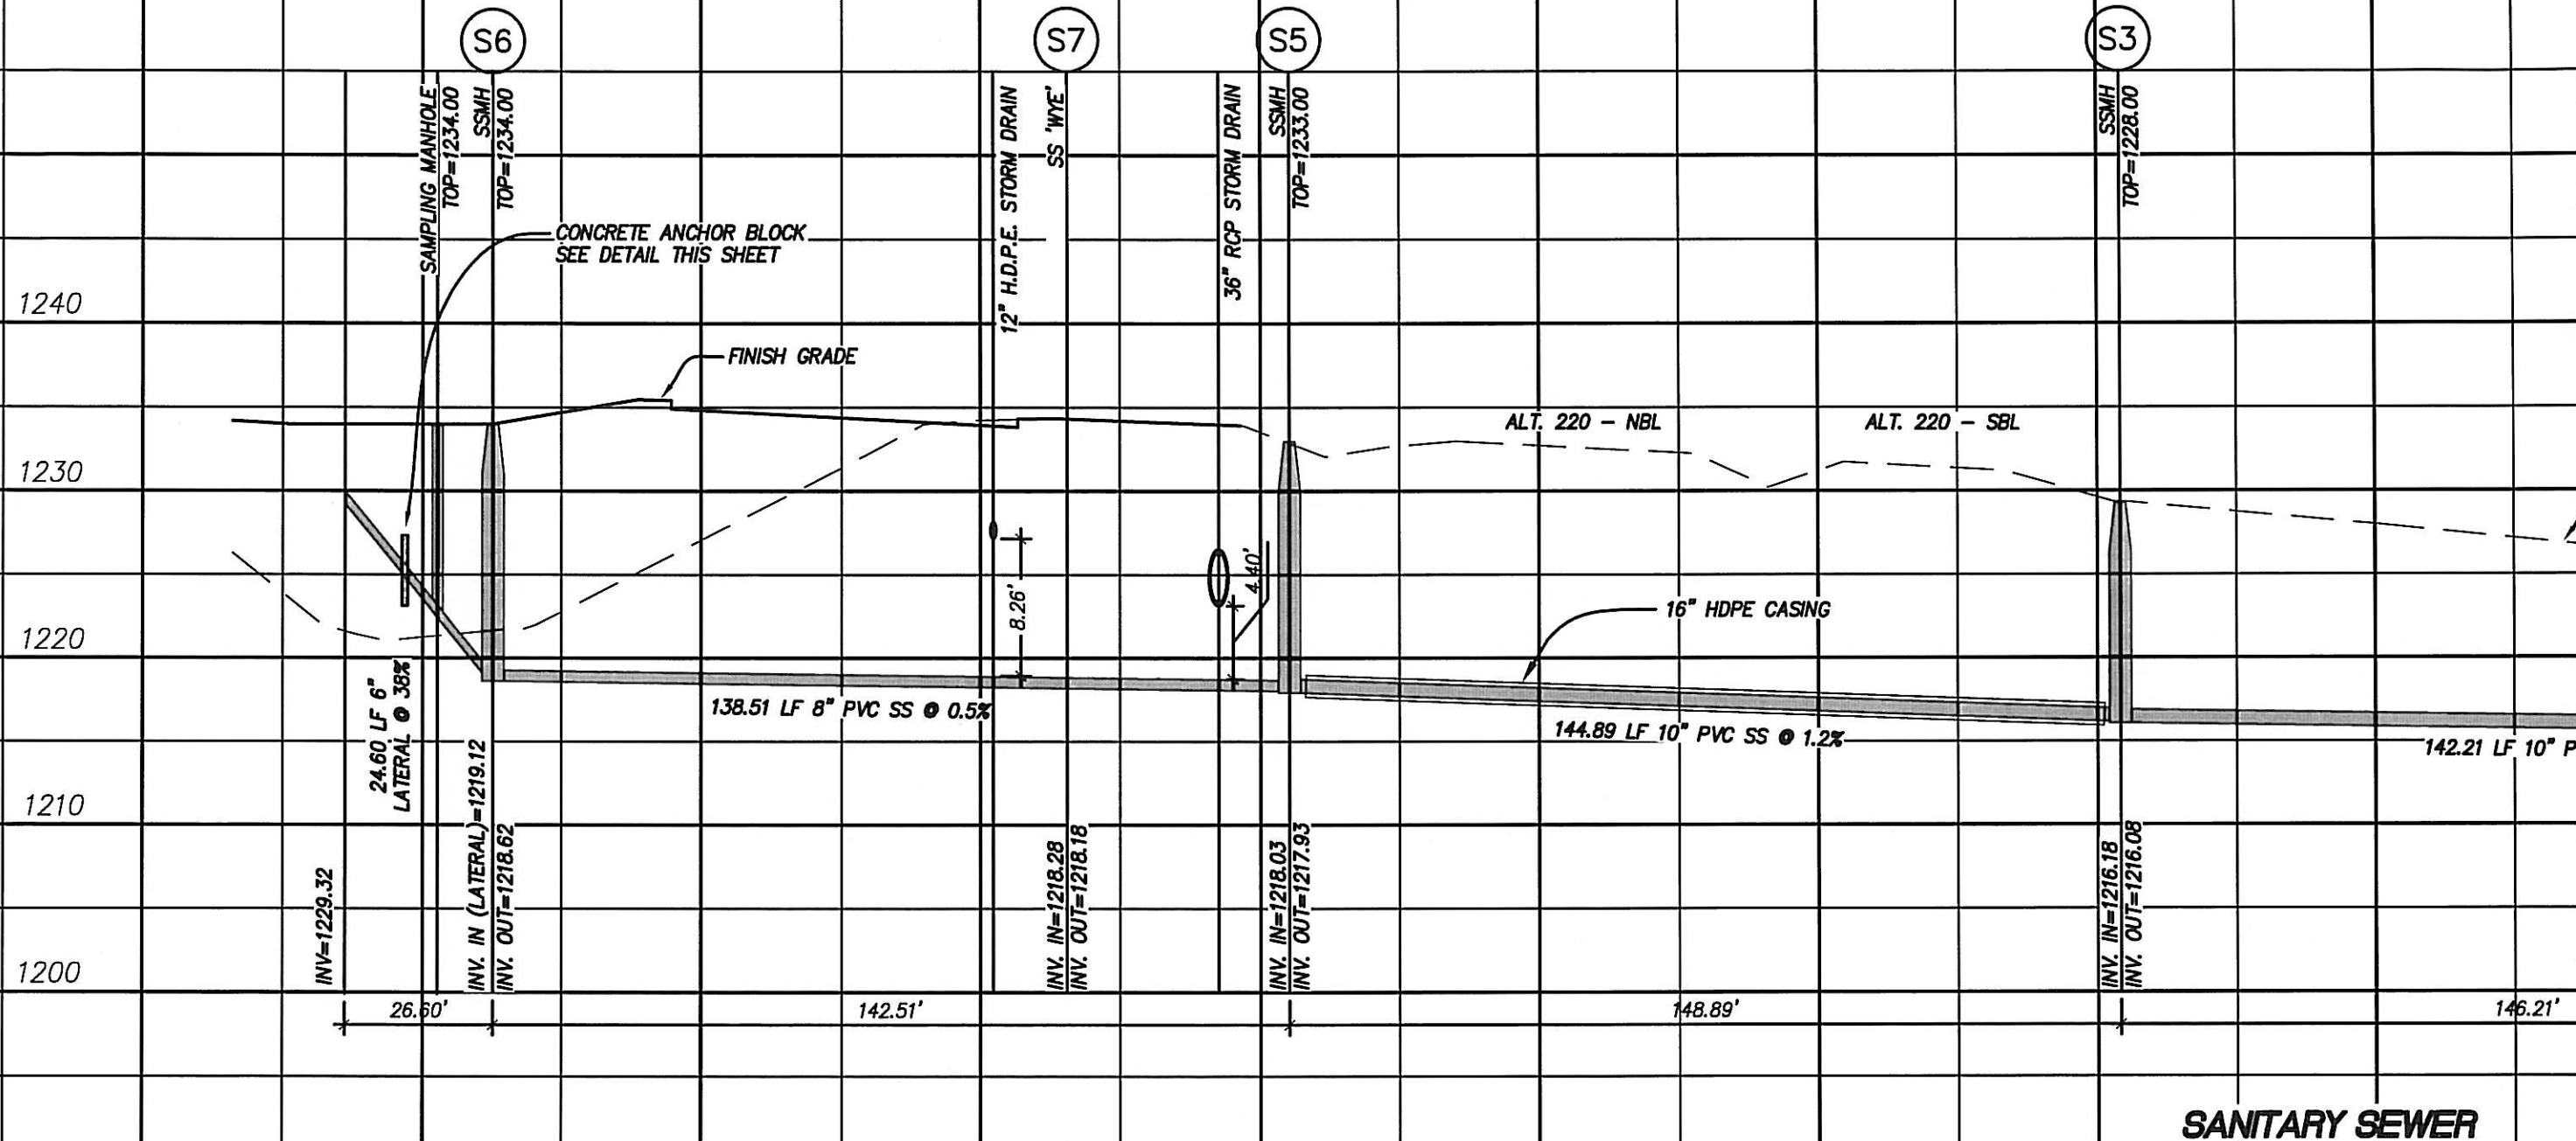


LUMSDEN ASSOCIATES, P.C.
ENGINEERS-SURVEYORS-PLANNERS
ROANOKE, VIRGINIA

4664 BRAMBLETON AVENUE
P.O. BOX 20669
ROANOKE, VIRGINIA 24018

PHONE: (540) 774-4411
FAX: (540) 772-9445
E-MAIL: MAIL@LUMSDENPC.COM

DATE:	JULY 24, 2007		
COMM. NO.:	03-399	SCALE:	1" = 30'(H), 1" = 10'(V)
CADD FILE:			

SHEET 2 OF 3

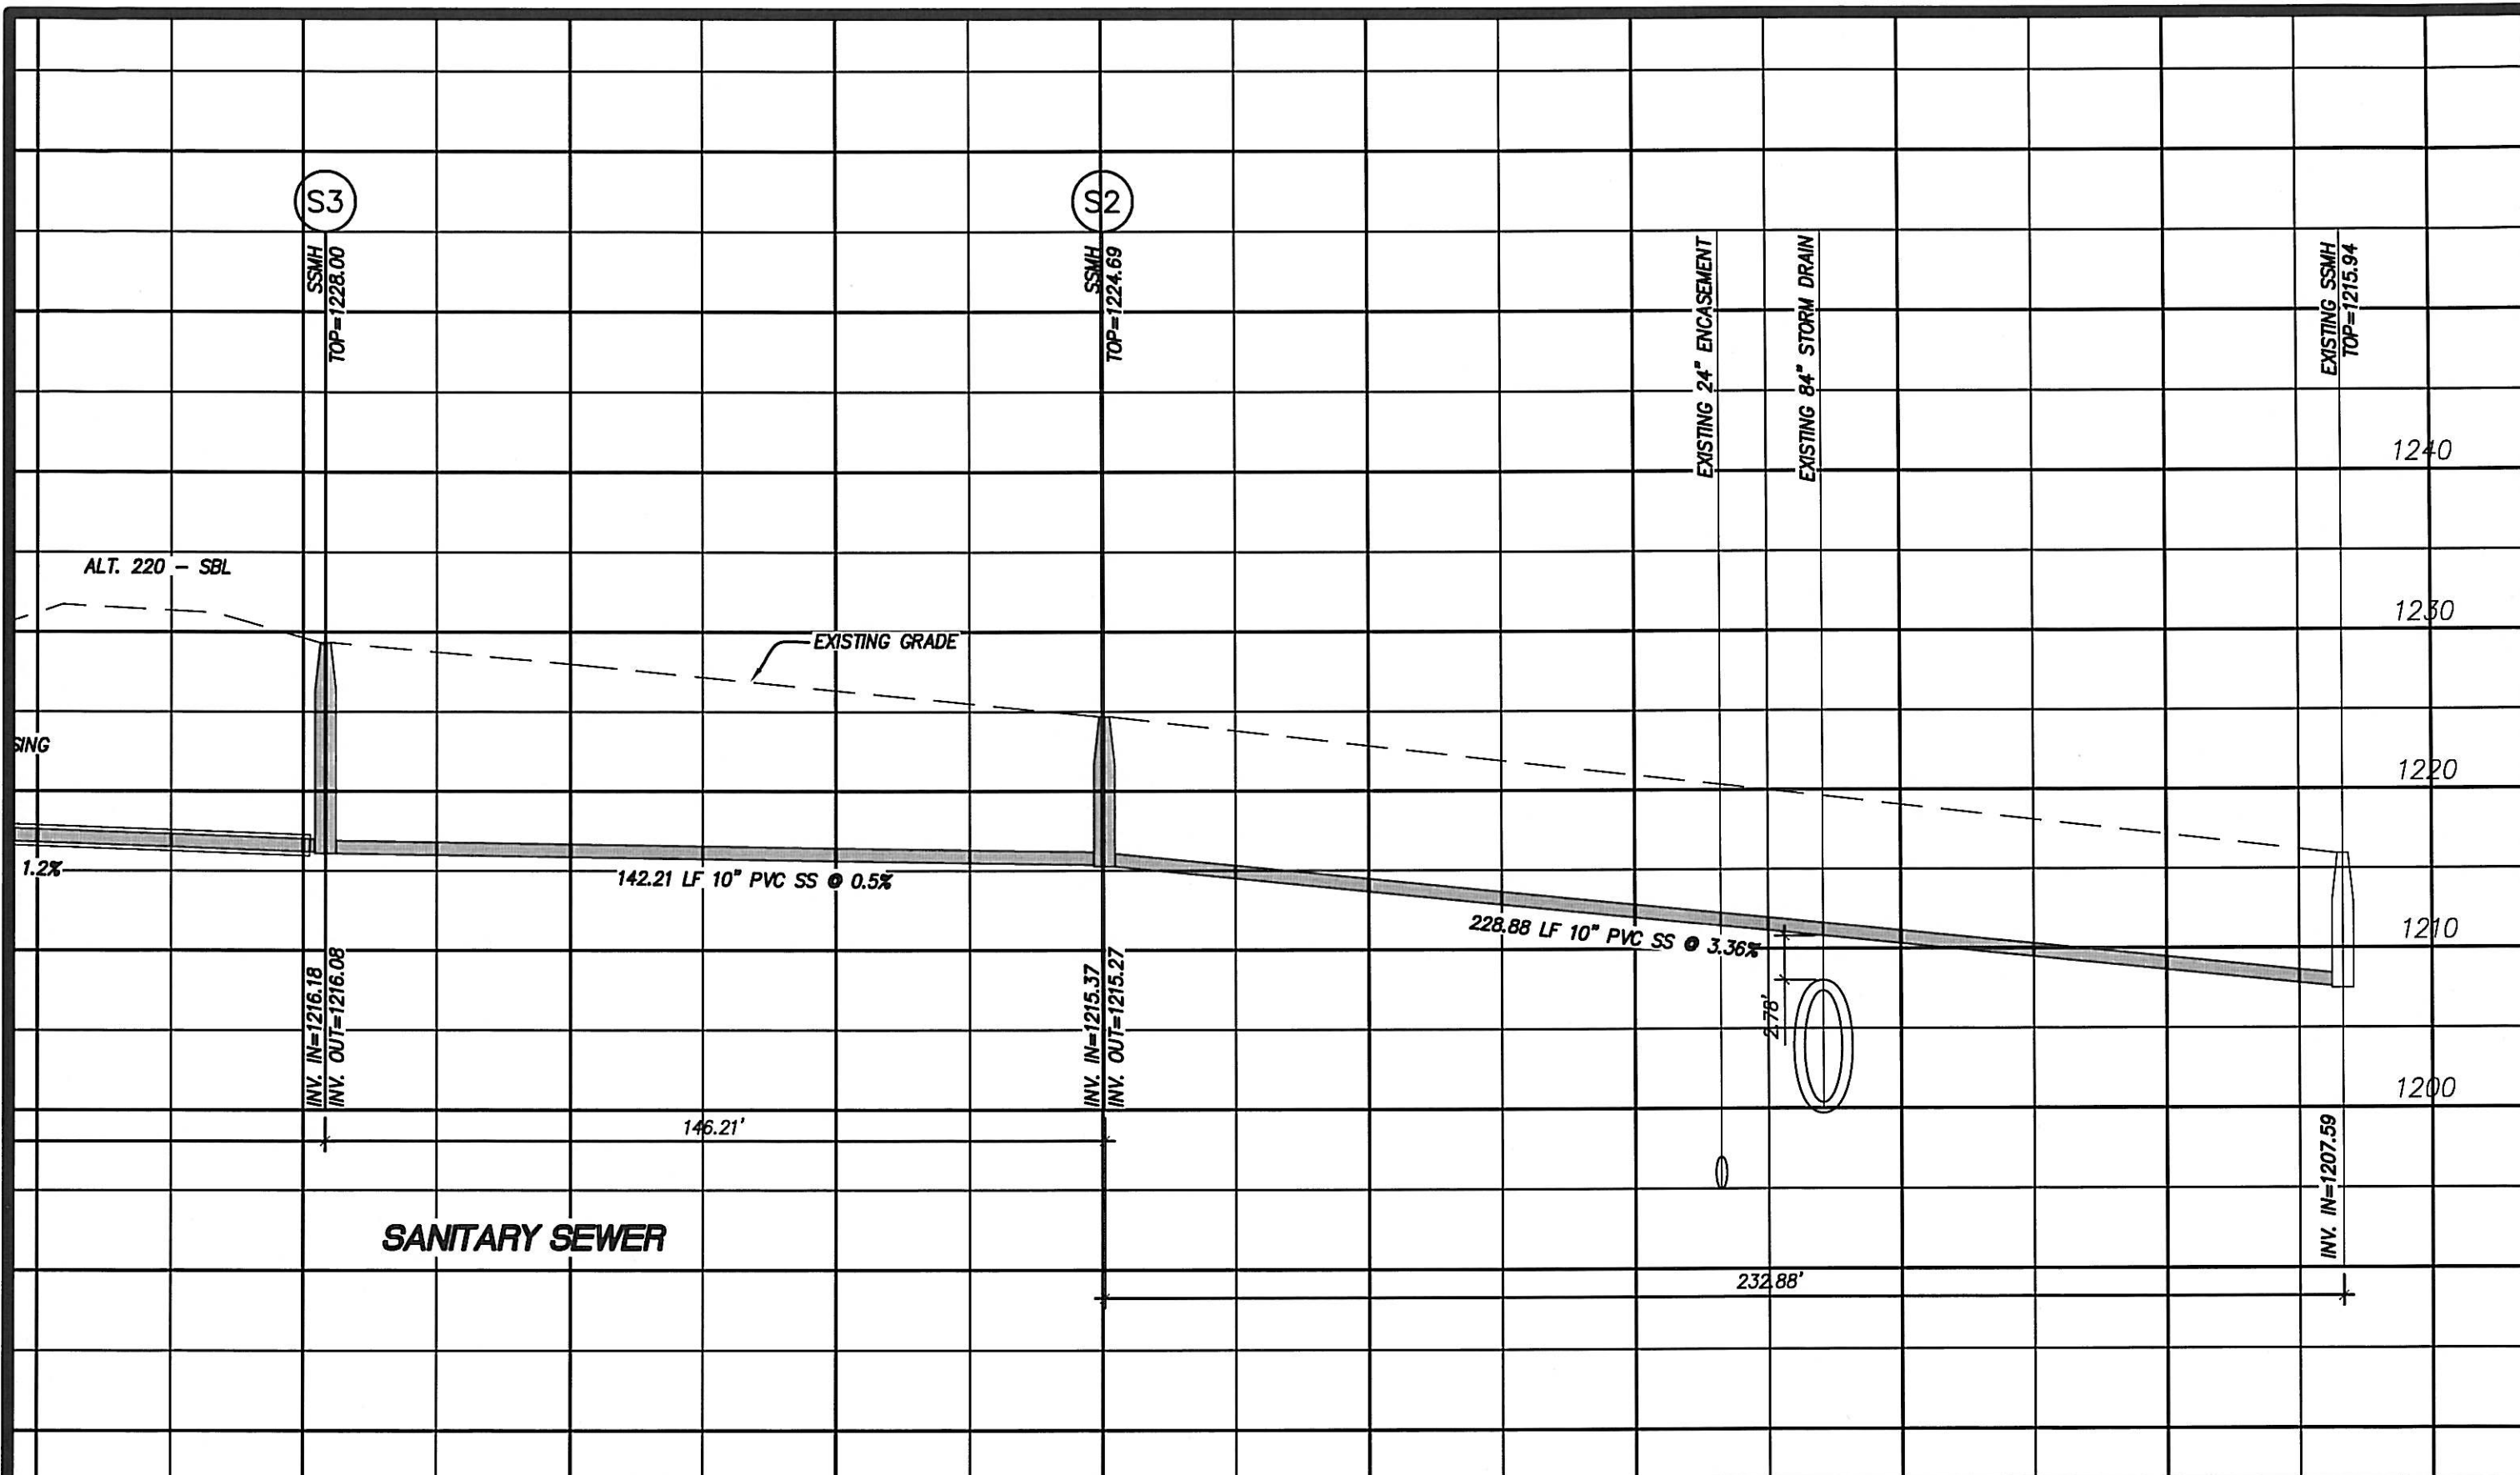

LUMSDEN ASSOCIATES, P.C.
ENGINEERS-SURVEYORS-PLANNERS
ROANOKE, VIRGINIA

4664 BRAMBLETON AVENUE
P.O. BOX 20669
ROANOKE, VIRGINIA 24018

PHONE: (540) 774-4411
FAX: (540) 772-9445
E-MAIL: MAIL@LUMSDENPC.COM

DATE:	JULY 24, 2007	
COMM. NO.:	03-399	SCALE: 1" = 30'(H), 1" = 10'(V)
CADD FILE:		