




PLAN	DATE	BY	DATE	BY
SURVEYED				
NOTE BOOK				
RT. OF WAY CHECKED				
NO				

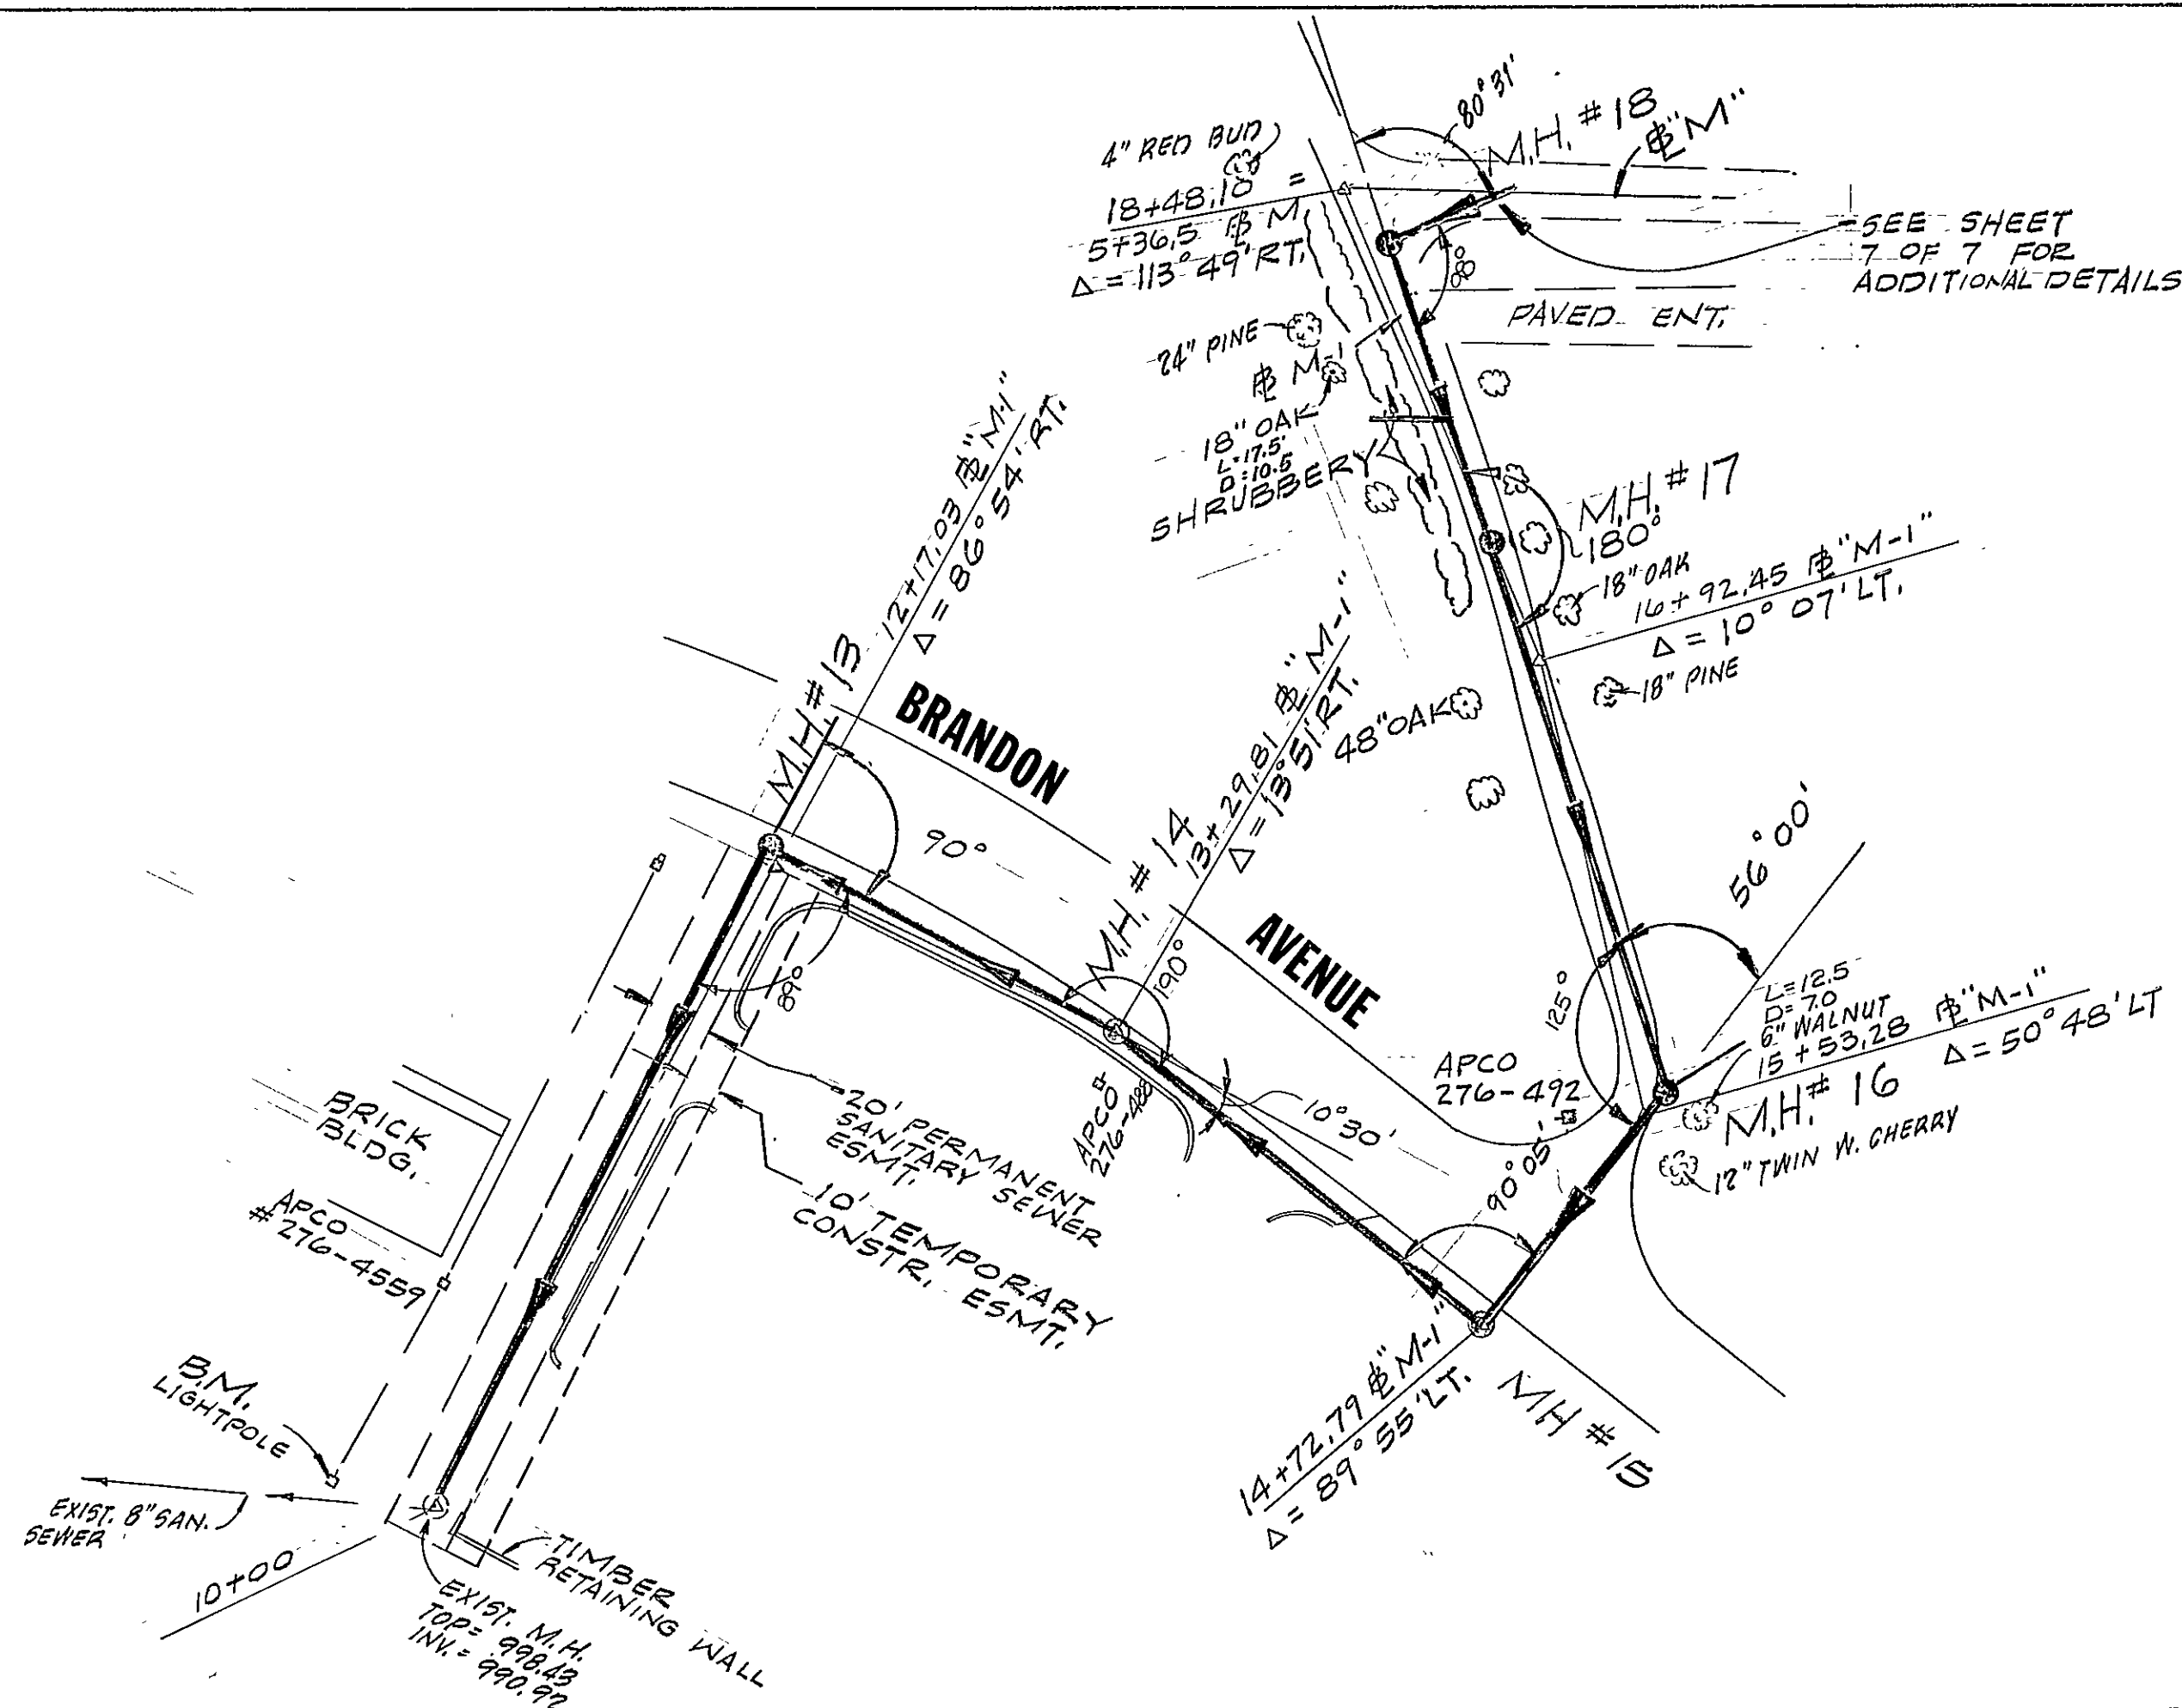


PLAN
SCALE 1"=50'

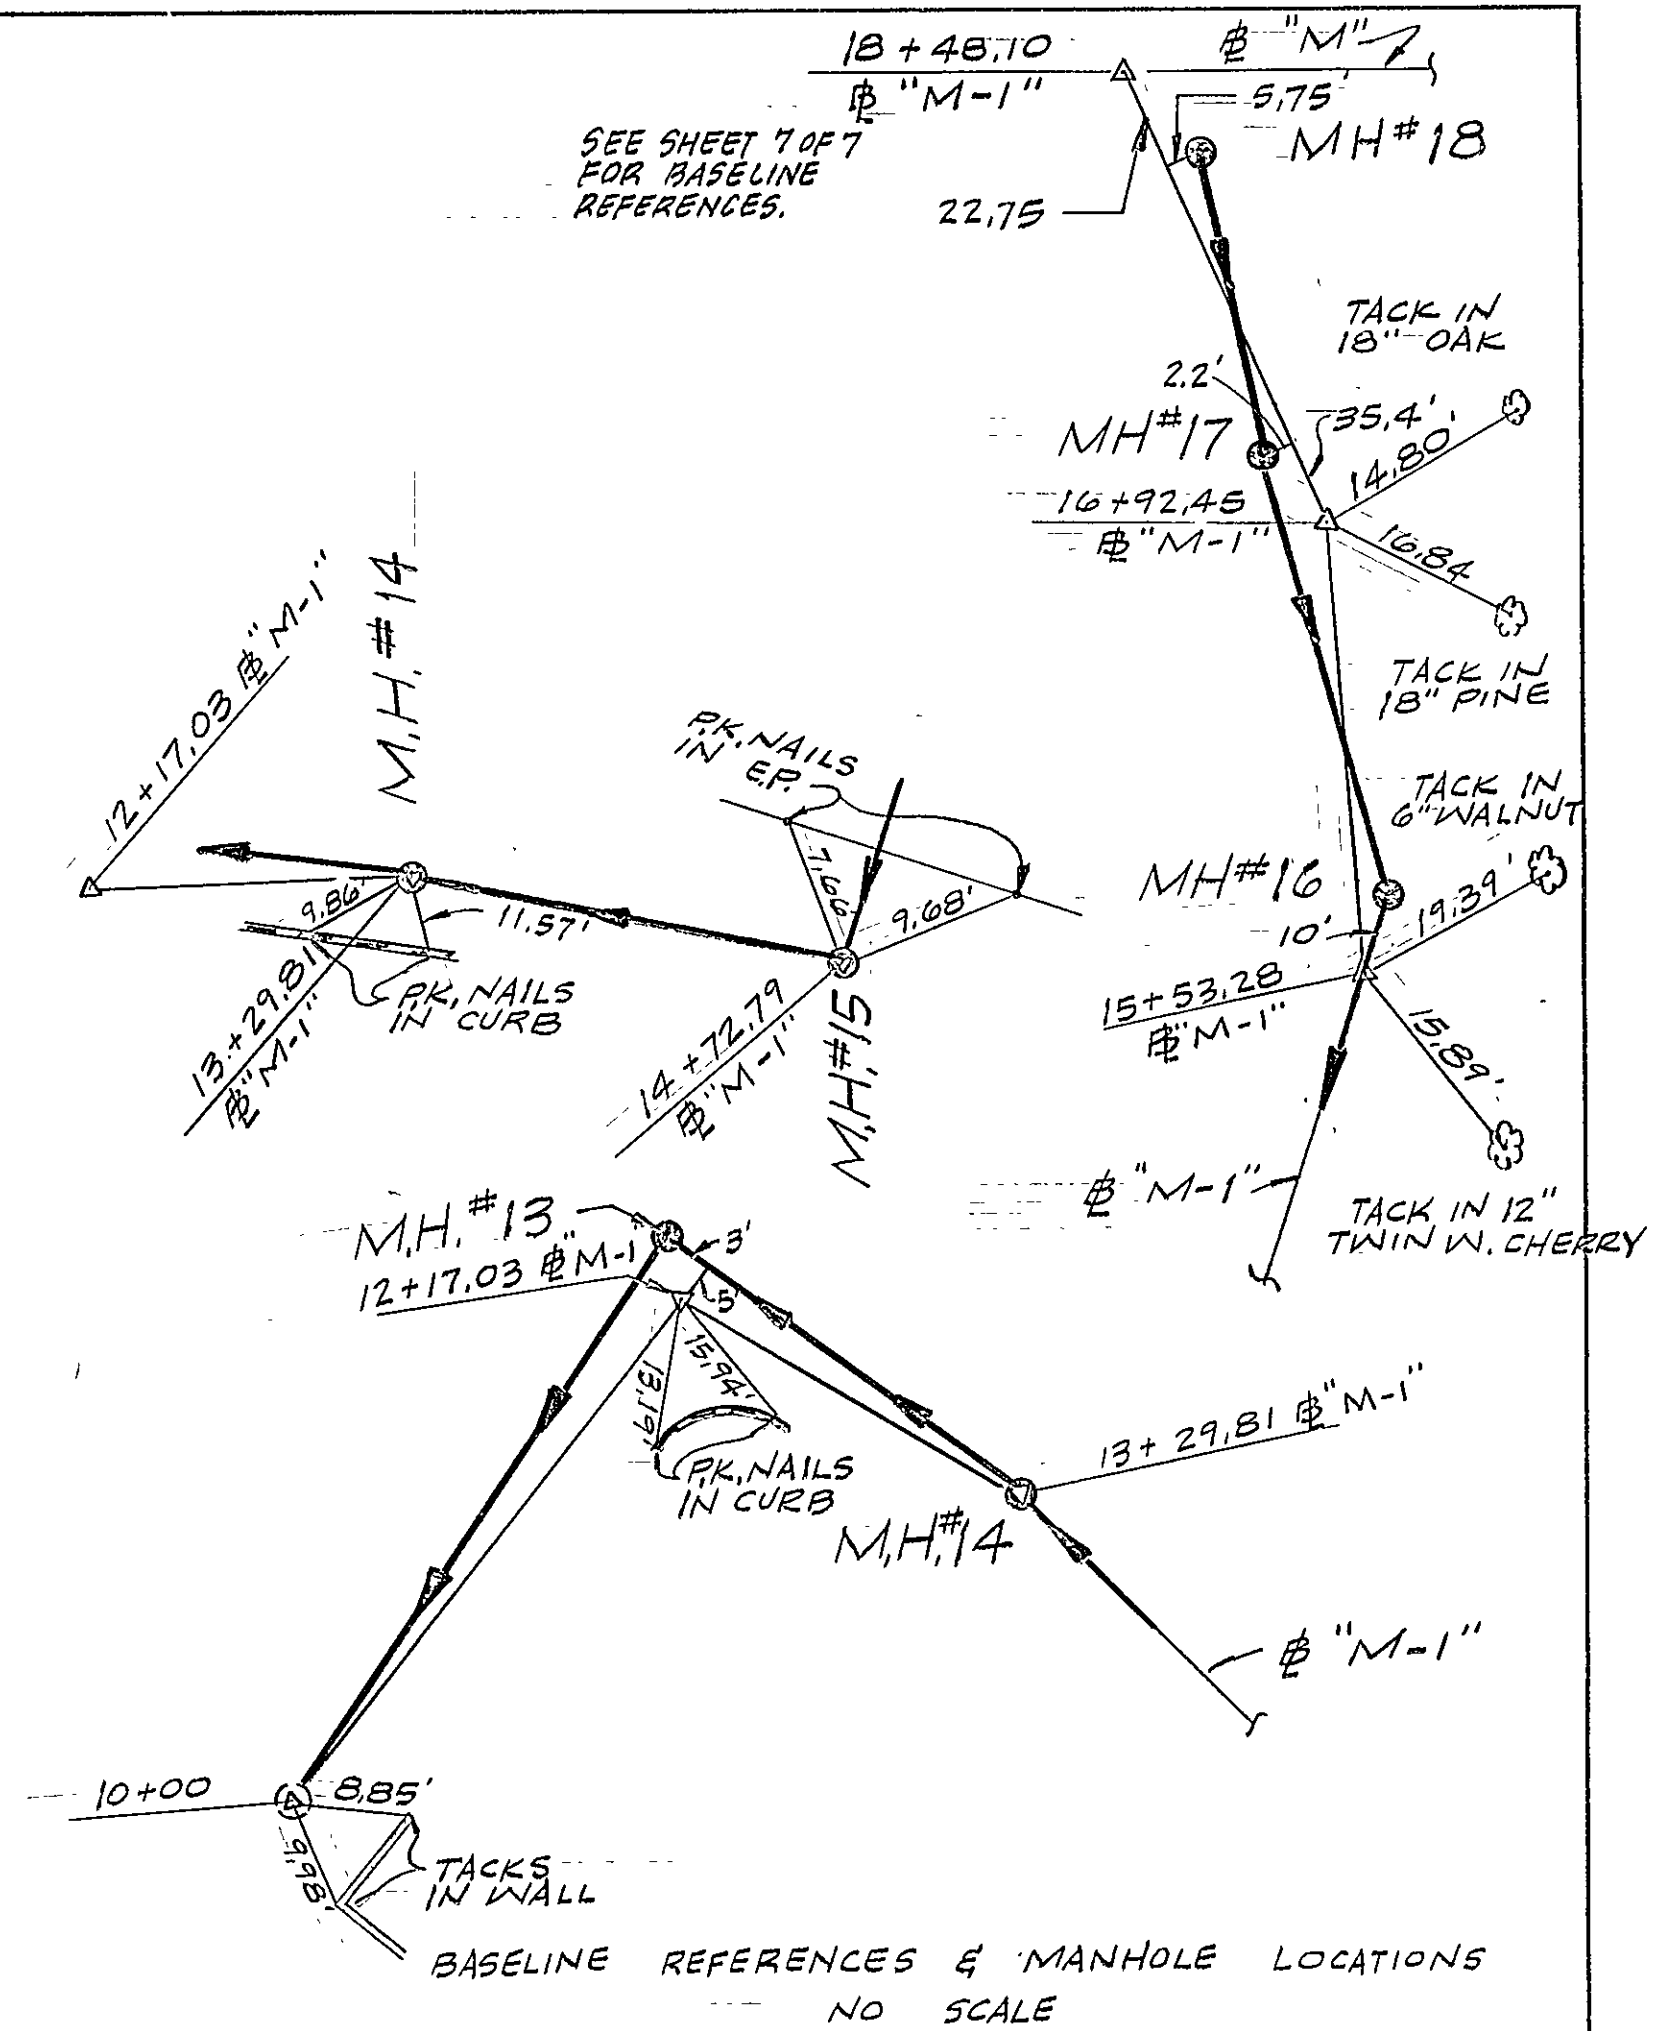

PROFILE	DATE	BY	DATE	BY
SURVEYED				
NOTE BOOK				
RT. OF WAY CHECKED				
NO				

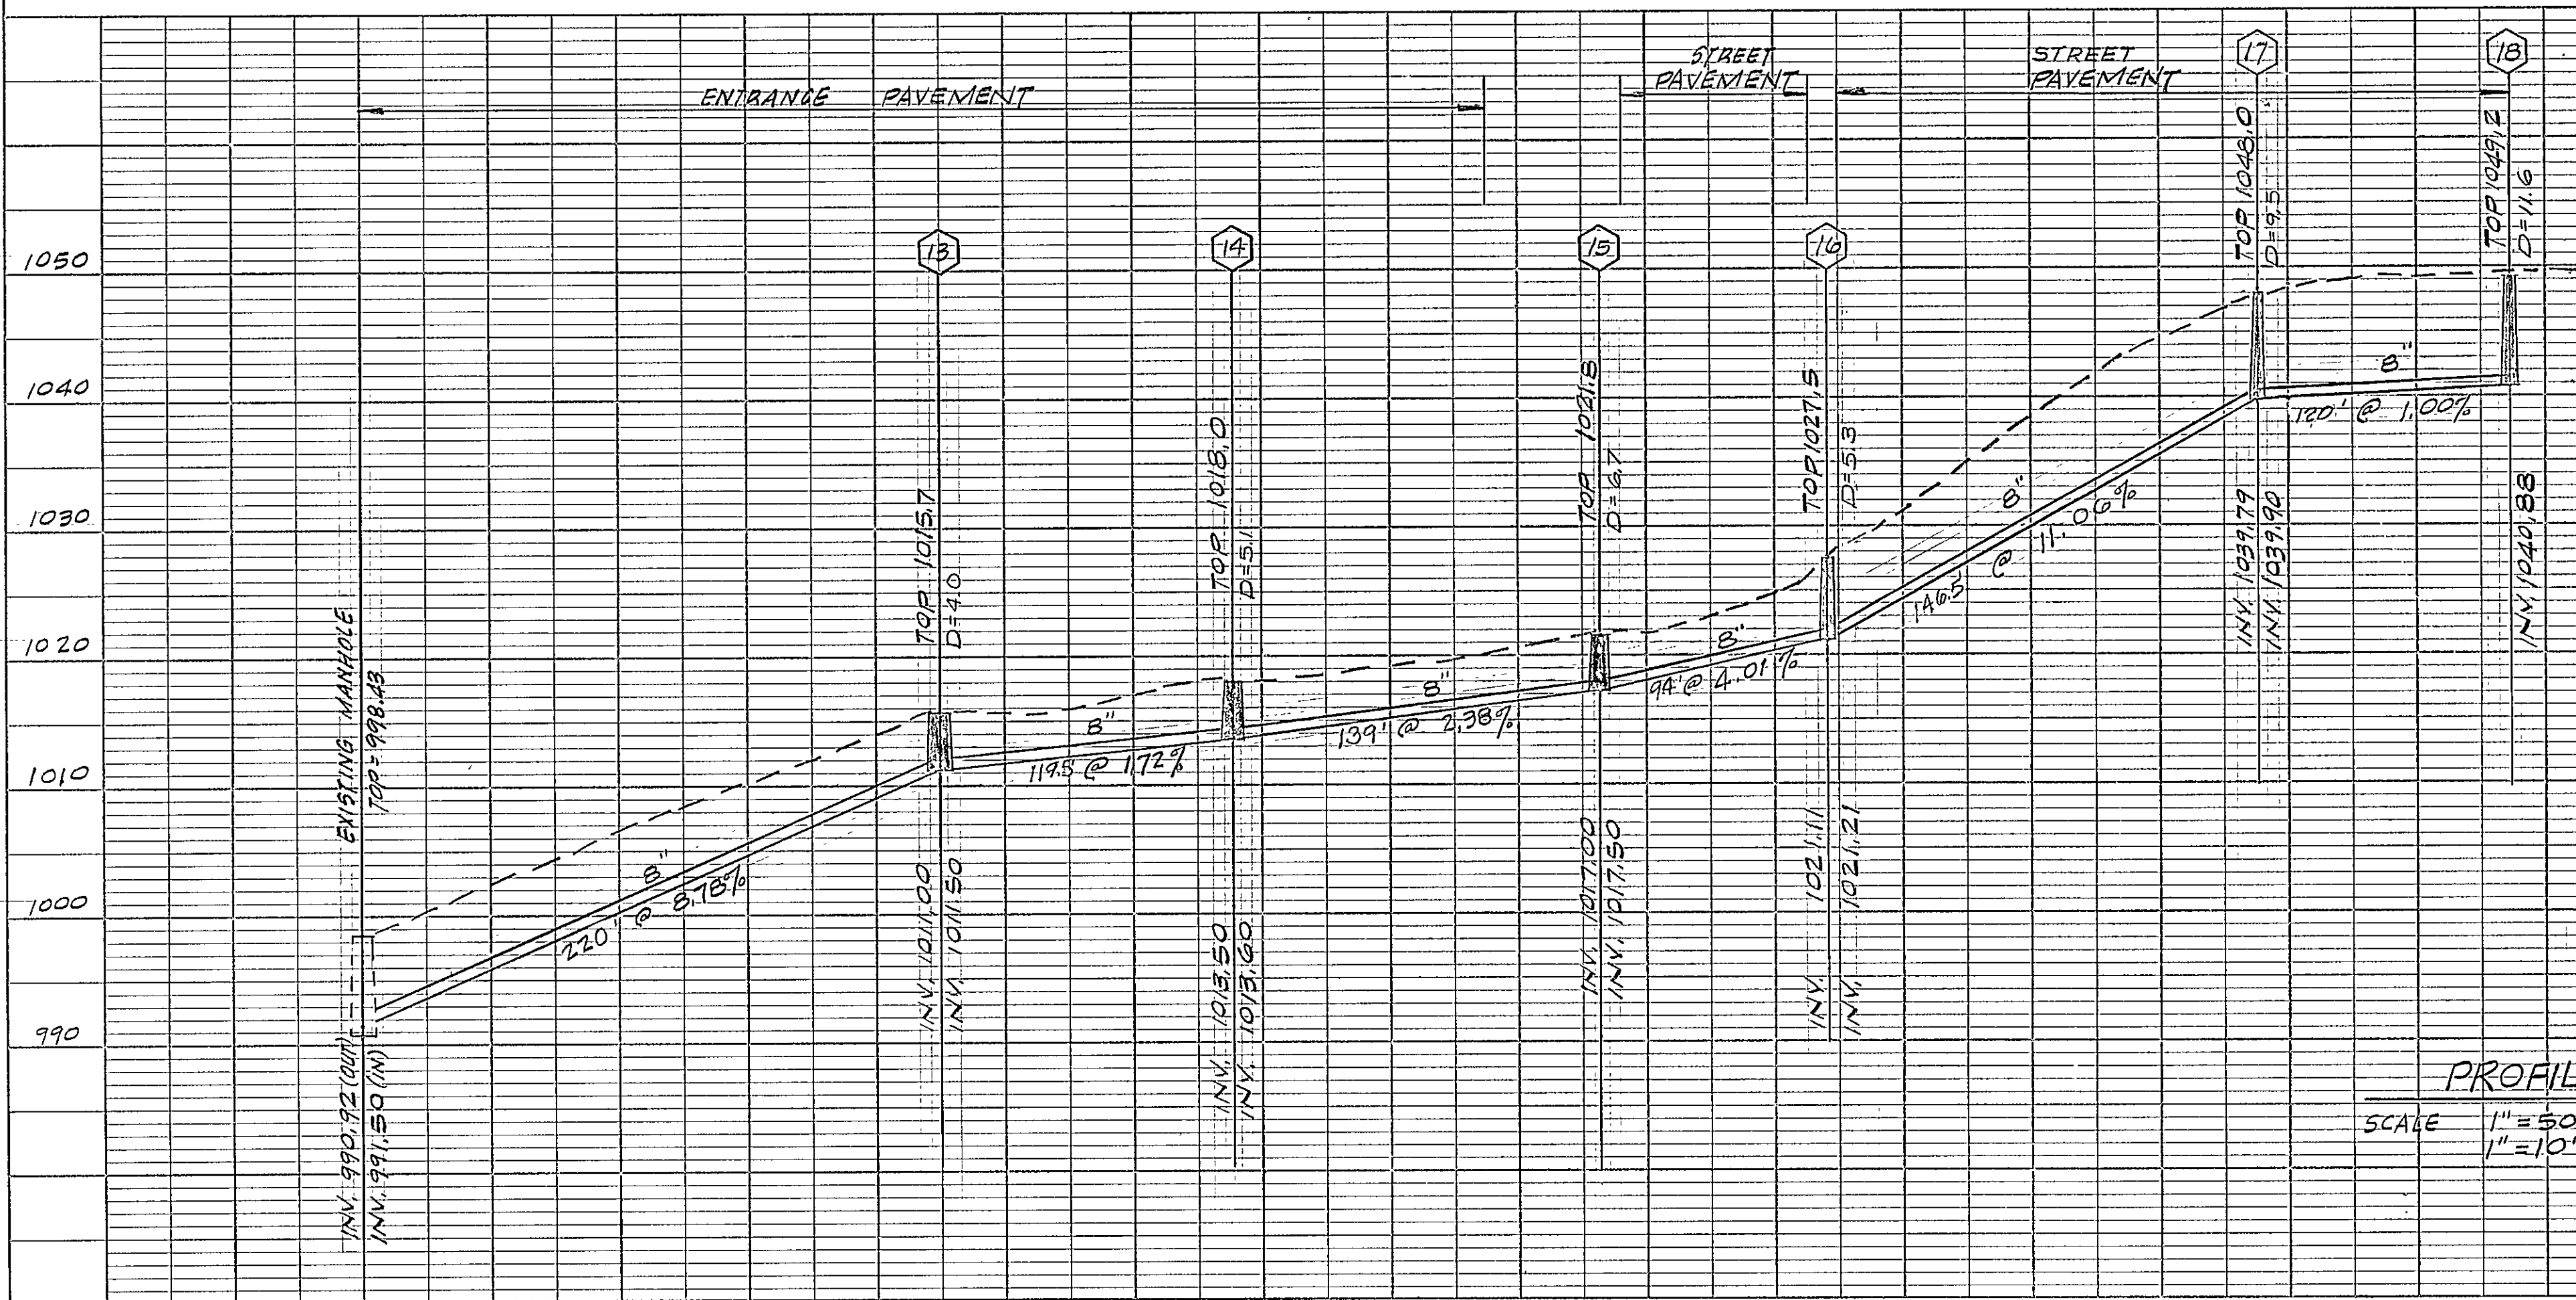

PROFILE
SCALE 1"=50' HOR.
1"=10' VER

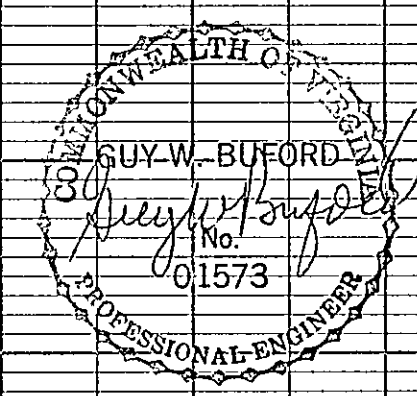

BENCHMARK: P.K. NAIL IN POWER POLE
30.5' LT. STATION 9+91.0
ELEV. 999.34'

PLAN & PROFILE
OF
**CRAVENS BARNHART
SEWAGE COLLECTION SYSTEM**

PROJECT I
LINE M-1
CITY OF ROANOKE, VIRGINIA

SCALE: AS NOTED DATE: 24 OCT. 1980

BUFORD L. LUMSDEN & ASSOCIATES, P.C.
CERTIFIED LAND SURVEYORS
ROANOKE, VIRGINIA