



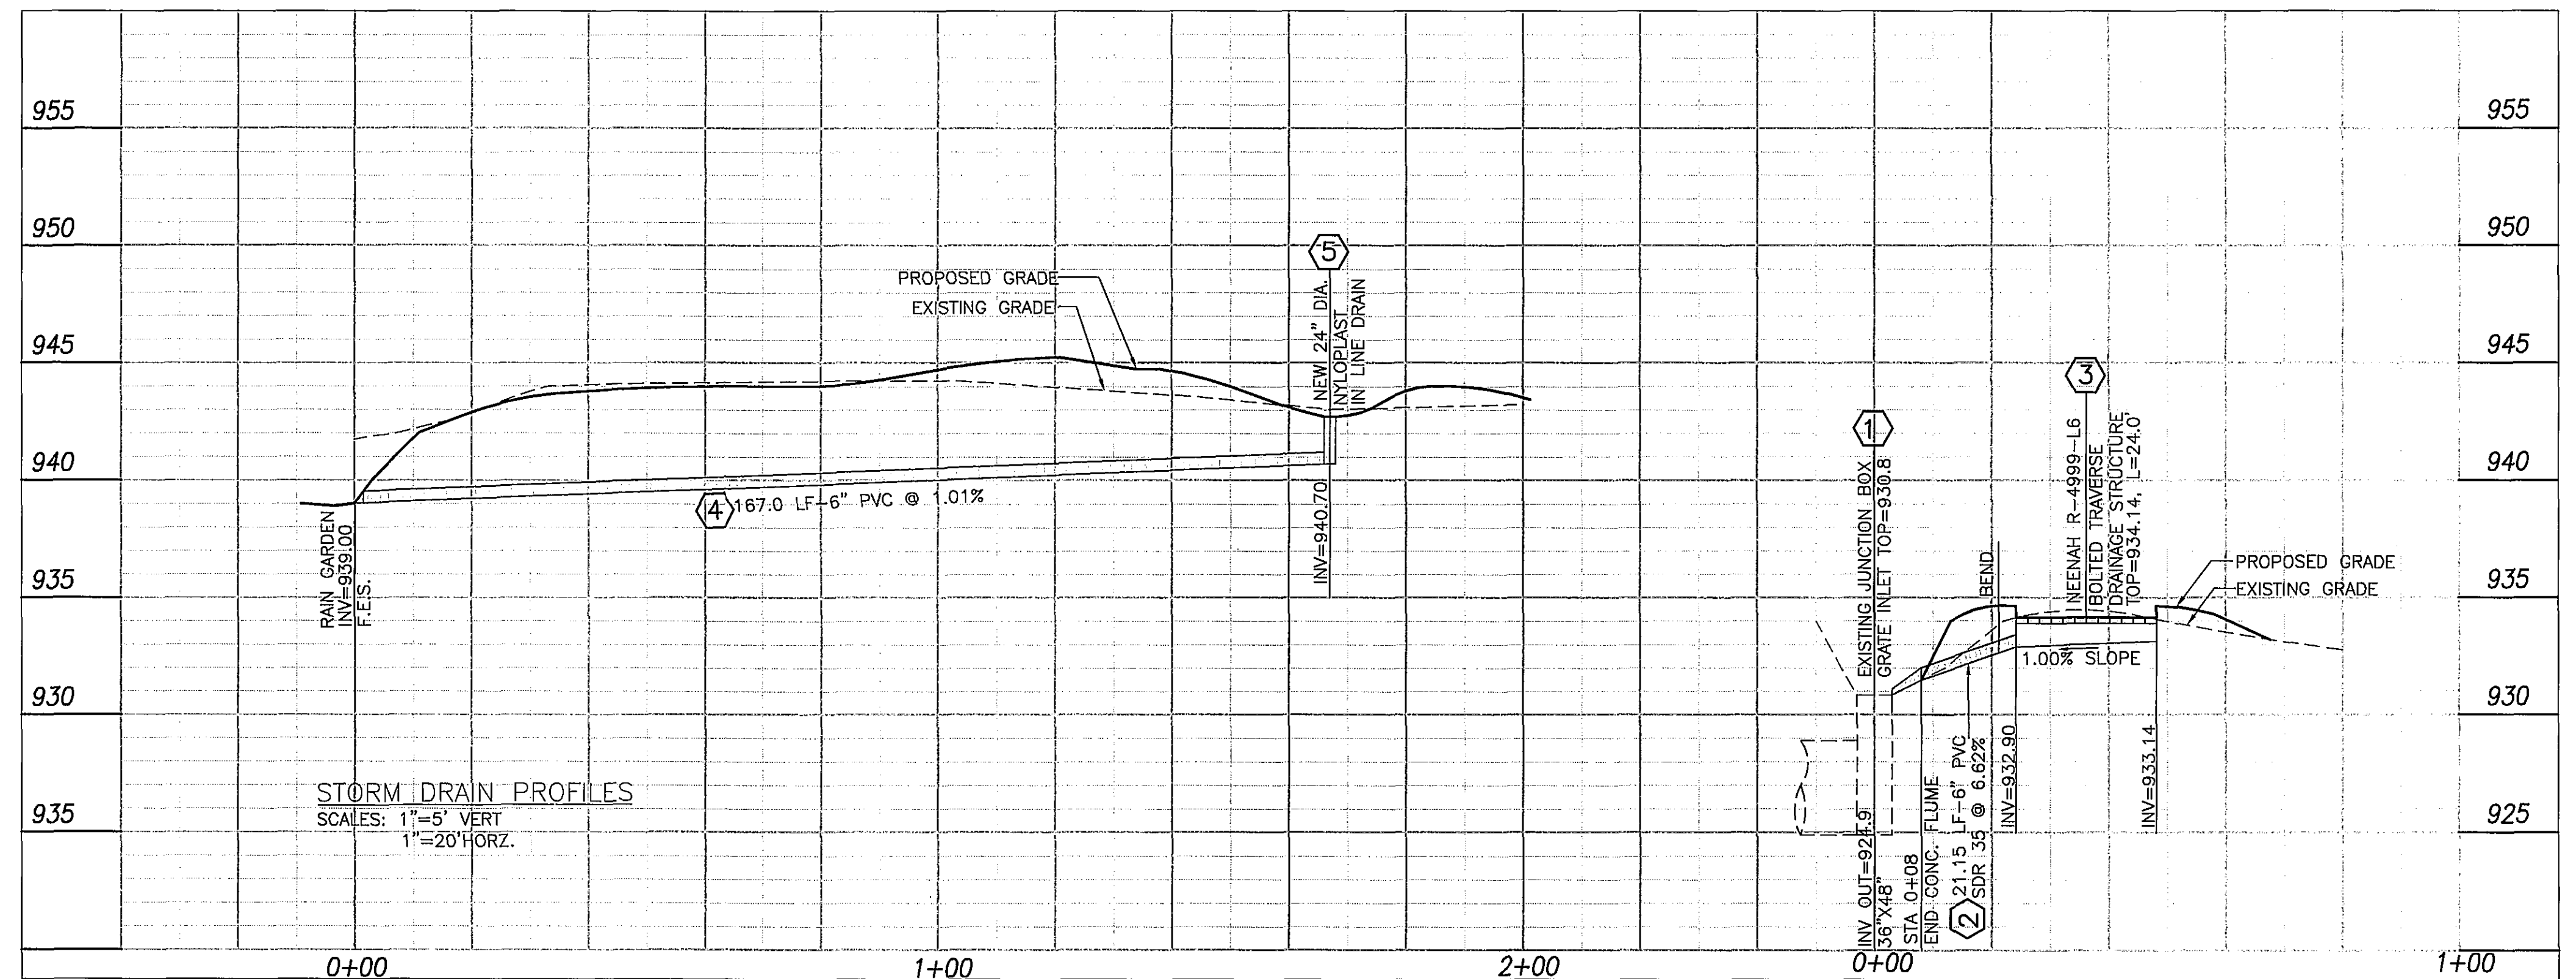


PLANT SCHEDULE

QTY.	BOTANICAL NAME	COMMON NAME	SIZE	REMARKS
1	Betula nigra clump	Clump River Birch	2.0" cal.	B & B
4	Cornus stolonifera	Red Osier Dogwood	18"-24"	8.0' OC max.
6	Ilex s glabra "Inkberry"	Inkberry Holly	18"-24'	8.0' OC max.
23	Lotus cornicalatus	Birdsfoot-trefoil	9"-12"	

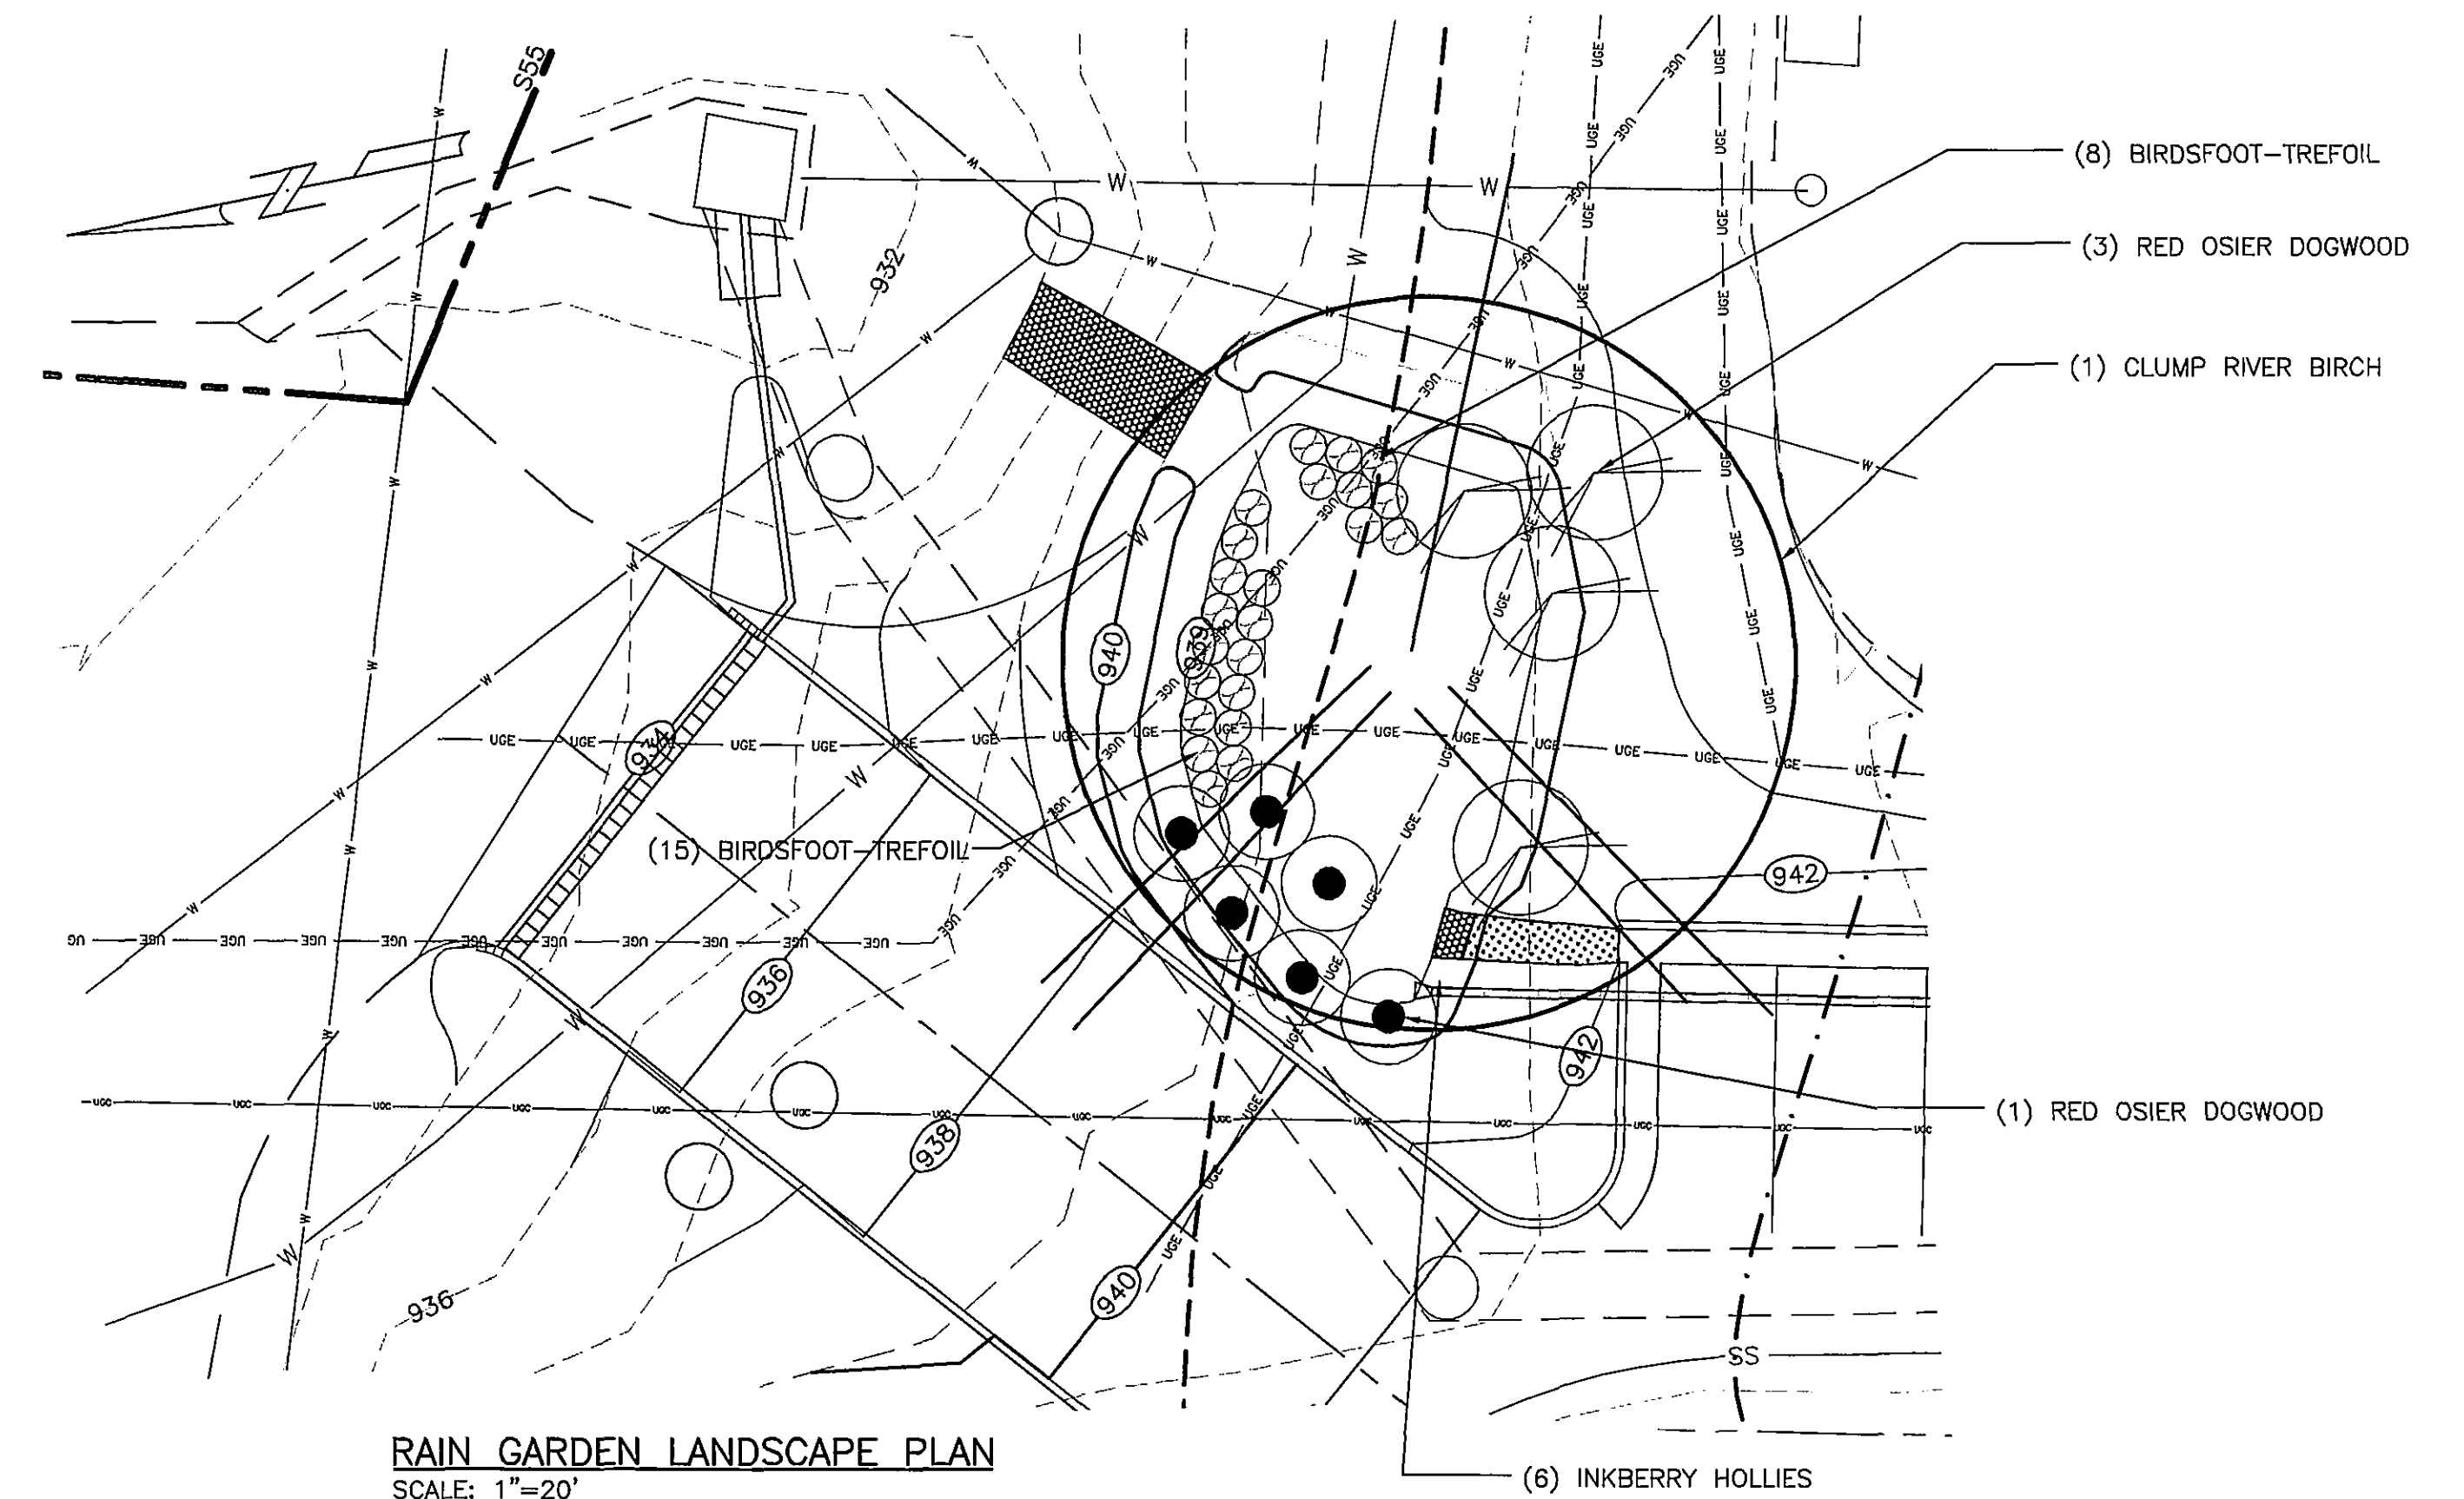


RAIN GARDEN LANDSCAPE PLAN
SCALE: 1"=20'

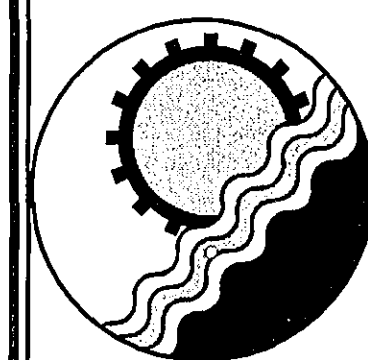

ENGINEERING CONCEPTS, INC.

3433 BRAMBLETON AVENUE, SUITE 200B
ROANOKE, VIRGINIA 24018
540.776.5715 FAX: 540.776.8543

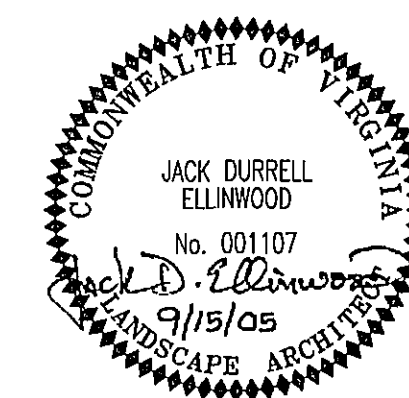

No.	Revision	By	Appd.	Date	Drawn	DRB
1	REV / COMMENTS OF 9-8-05	DRB	JDE	9/15/05	Designed	JDE
					Checked	JDE
					Approved	JDE

WESTERN VIRGINIA WATER AUTHORITY
LOWER PARKING LOT EXPANSION

RAIN GARDEN LANDSCAPE PLAN
ROANOKE, VIRGINIA

WWW.ID# 6L8GUJ

SCALE: AS NOTED

AUGUST 18, 2005

PROJECT: 05052