


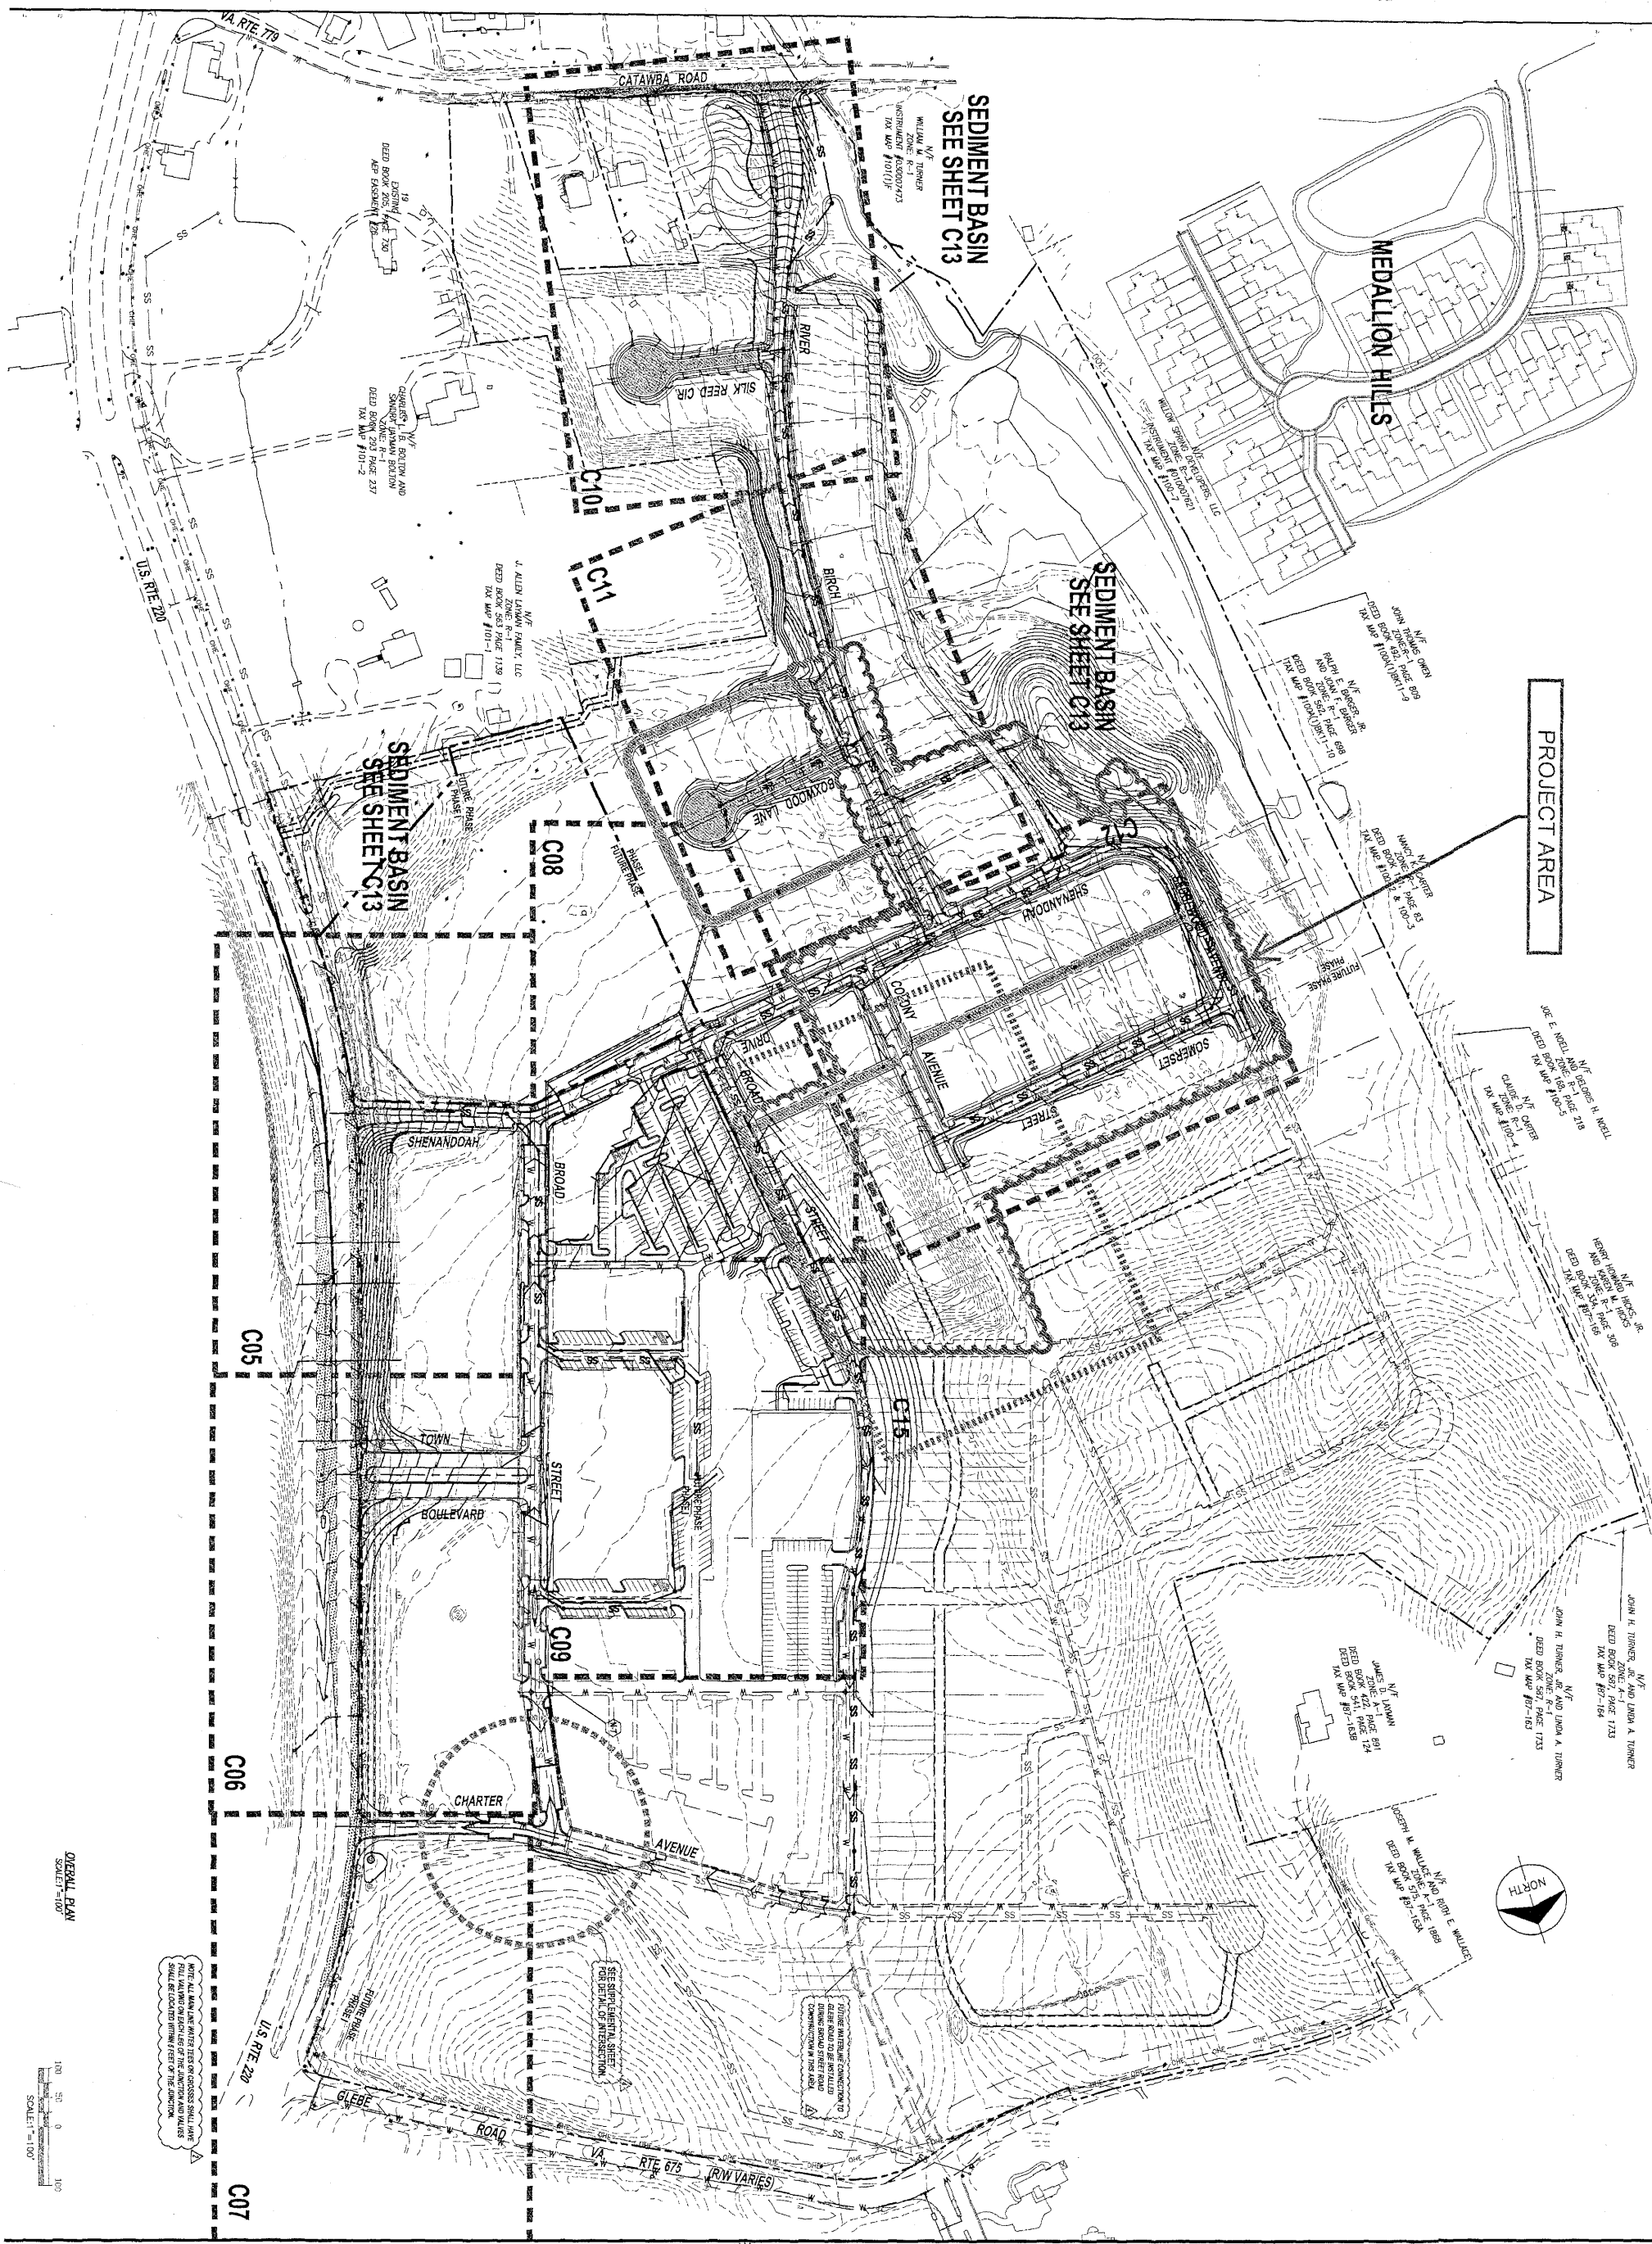

PROJECT AREA



SEDIMENT BASIN
SEE SHEET C13

SEDIMENT BASIN
SEE SHEET C13

SEDIMENT BASIN
SEE SHEET C13

OVERALL PLAN
SCALE: 1"=100'



C-04

PROJECT FRALIN AND WALDRON
DALEVILLE TOWN CENTER
DRAWING OVERALL PLAN



ENGINEERING
CONCEPTS, INC.
"Creating Success"
20 S. Riverside Street, PO Box 619
Pineville, Virginia 24054
540.473.1233 Fax 540.473.1234

DATE 5/8/08
PROJECT 03083
DESIGNED RHW
DRAWN MSMJ
CHECKED RHW

REVISIONS	DATE	BY
5/20/08		MSJ
5/20/08		RHW

VARIOUS DESIGN DEVELOPMENT REVISIONS
ROBECOURT, VPM, RPO COMMENTS
DESCRIPTION