




PLAN OF PRESENT DELRAY PUMPING STATION
Scale: $\frac{1}{4}'' = 1'-0''$

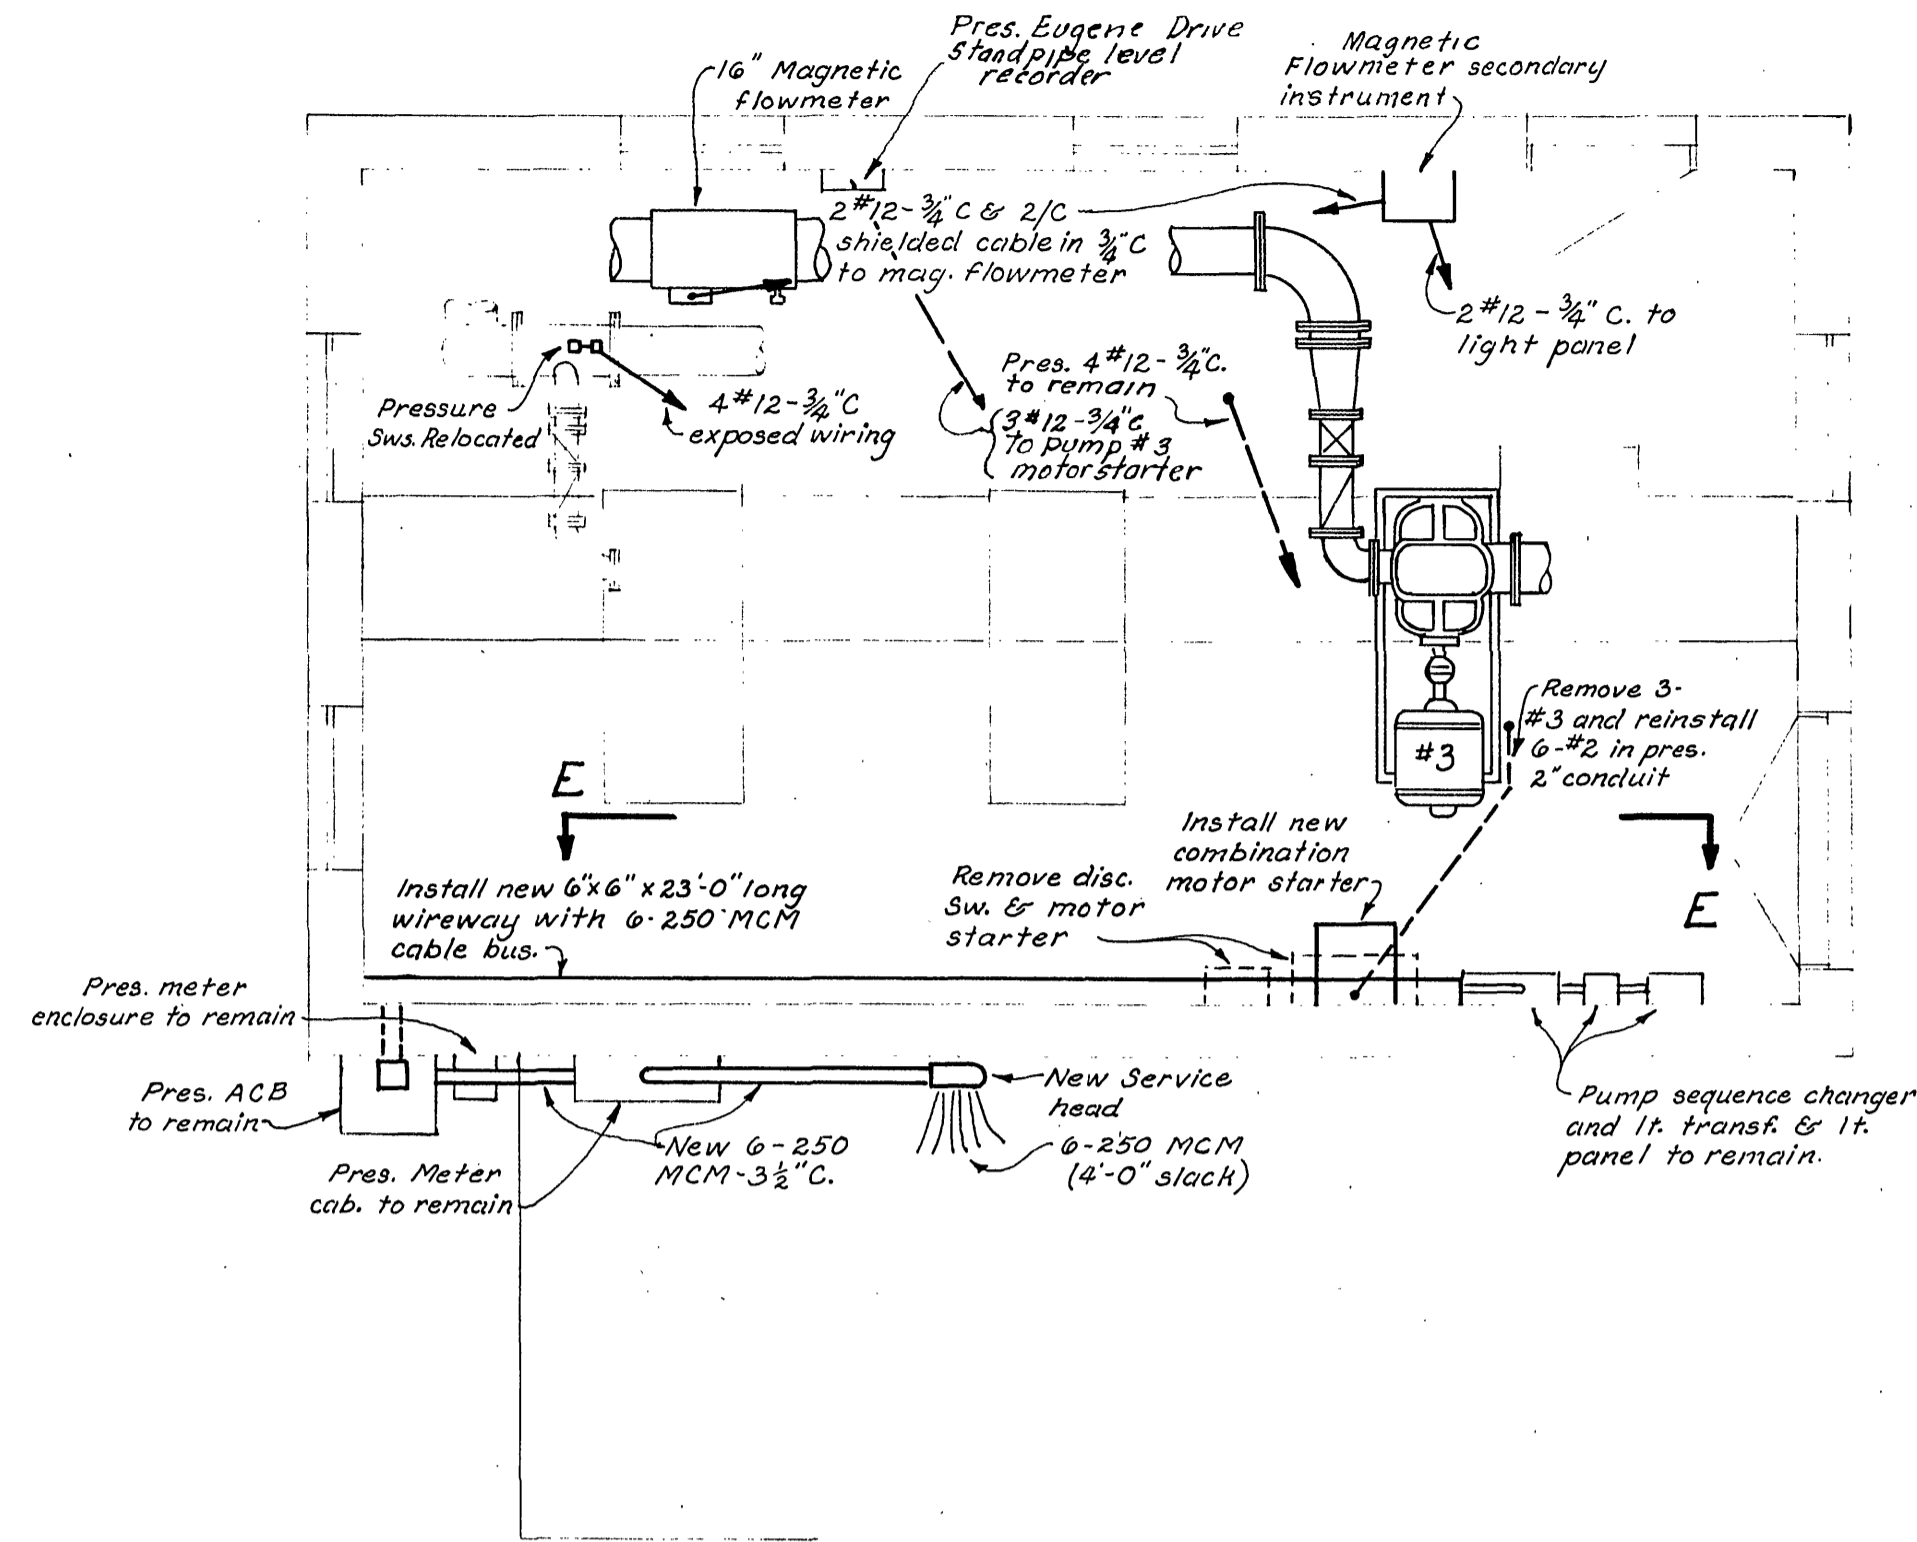

PLAN OF PUMPING STATION WITH NEW 4 M.G.D. PUMP INSTALLED
Scale: $\frac{1}{4}'' = 1'-0''$

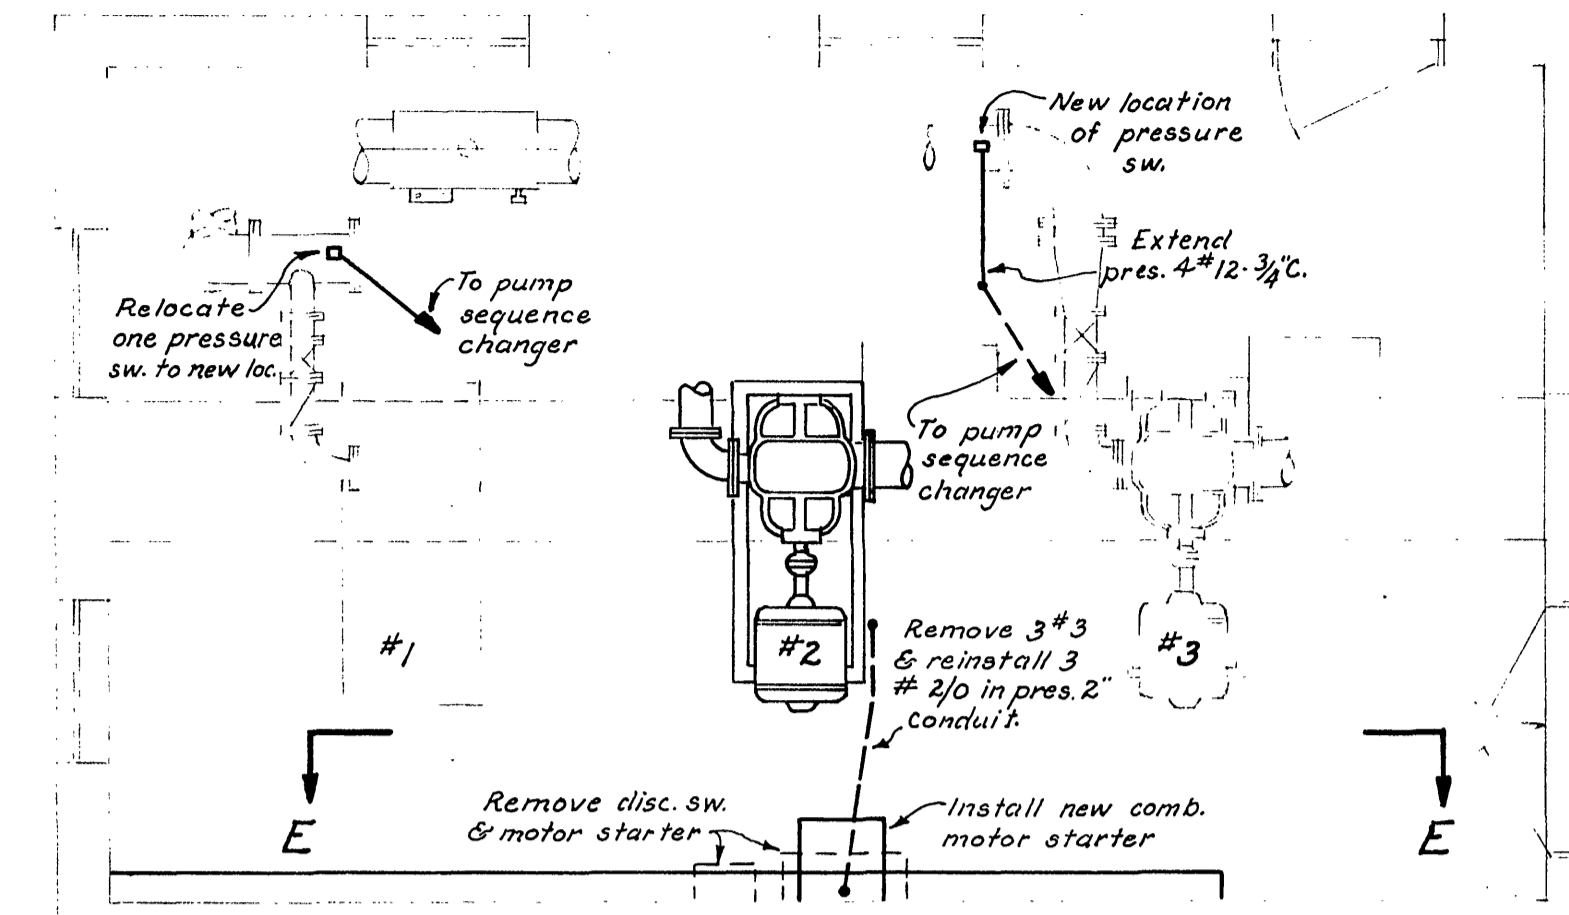

PLAN OF PUMPING STATION WITH NEW 2 & 4 M.G.D. PUMPS INSTALLED
Scale: $\frac{1}{4}'' = 1'-0''$

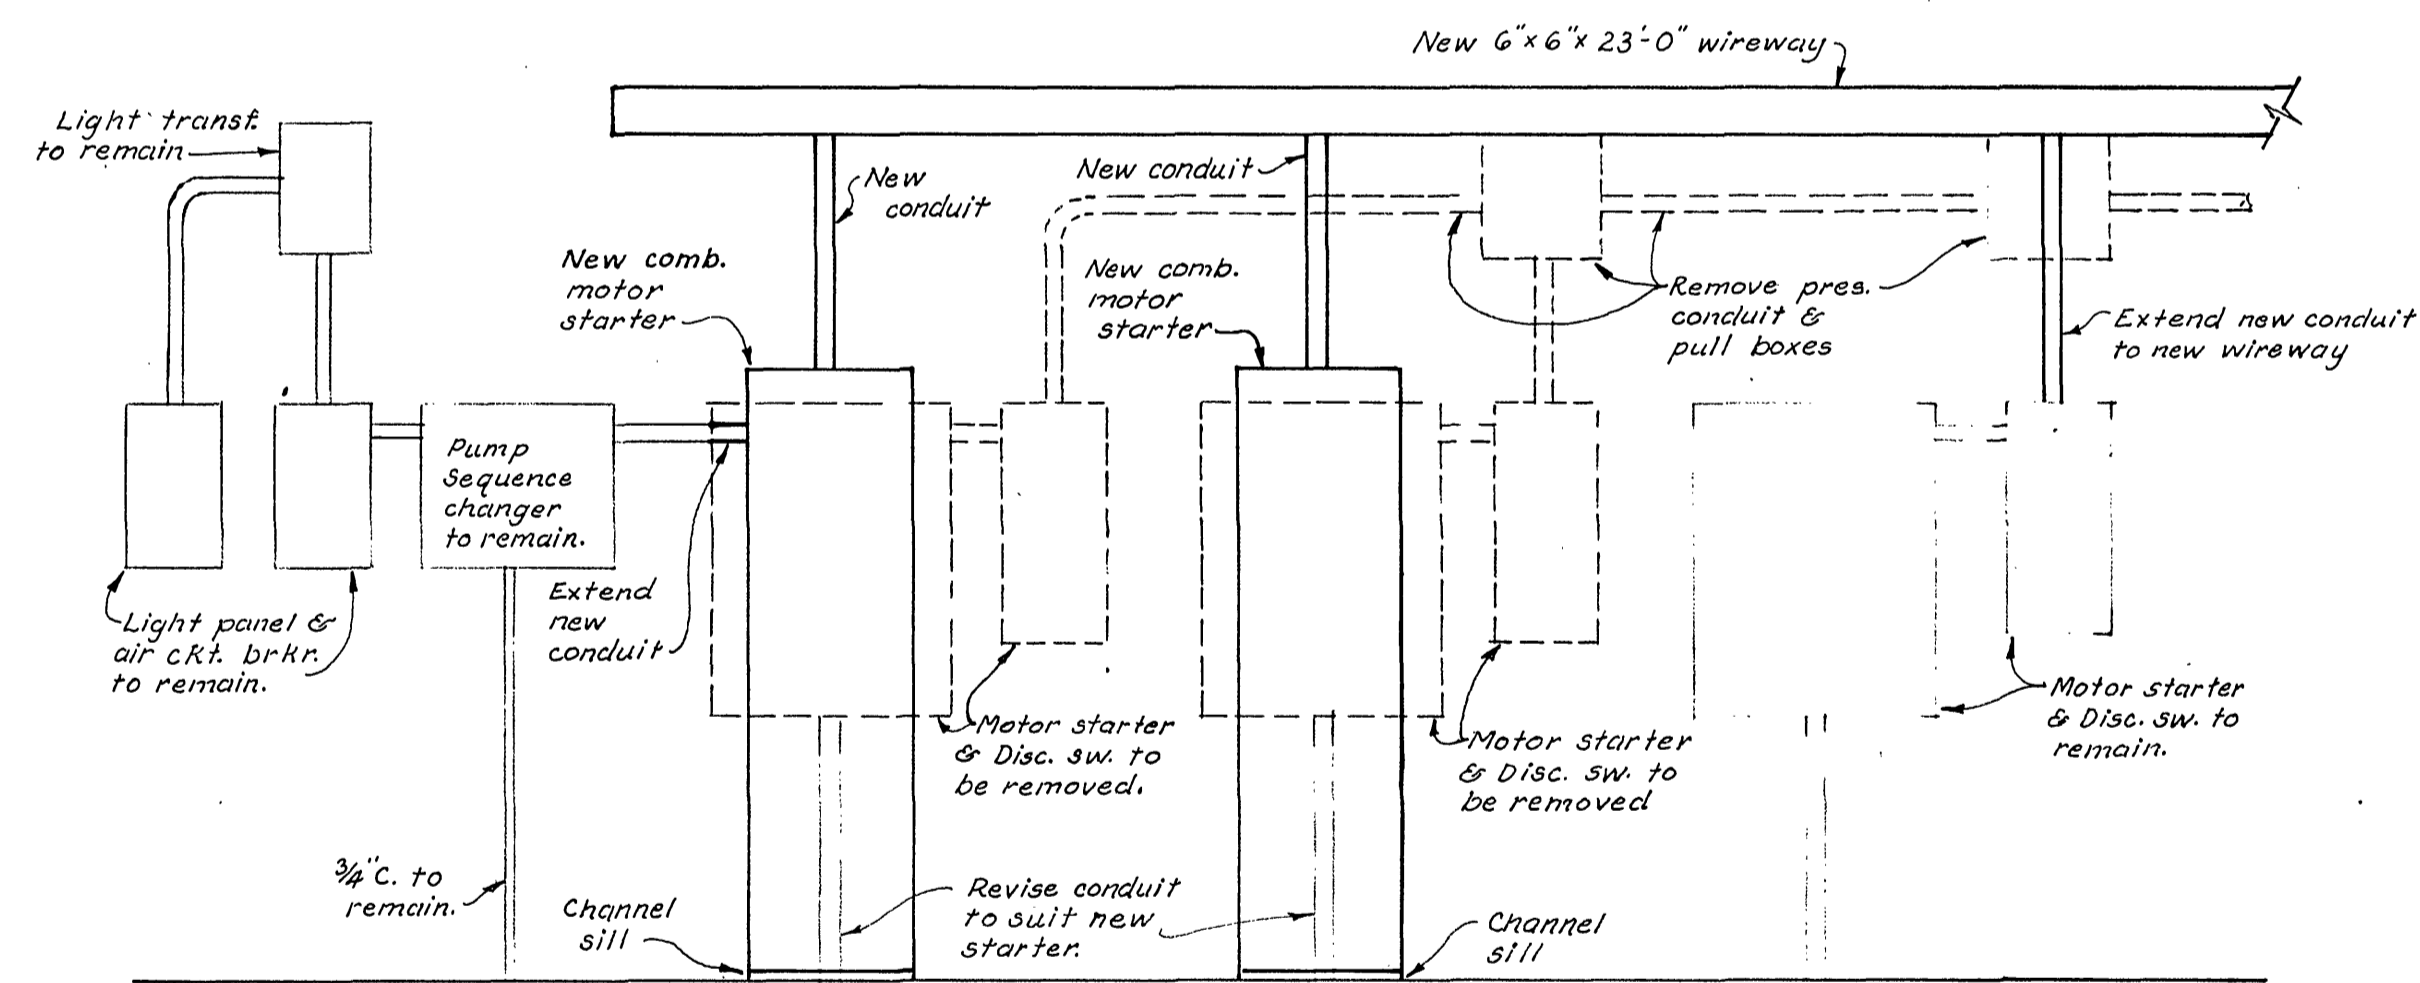

SECTIONAL ELEVATION E-E
Scale: $\frac{1}{2}'' = 1'-0''$

2

ALTERATIONS TO DELRAY STREET PUMPING STATION
ELECTRIC WIRING
ROANOKE WATER WORKS
ROANOKE, VA.
ALVORD, BURDICK & HOWSON
ENGINEERS CHICAGO
1964