


T.M. 5501001
HOUNDS CHASE CONDOMINIUMS
M.B. 1, PG. 309-311

T.M. 5500119
JAMES L. & LAVINA GIBBONS
D.B. 1575 PG. 1077

T.M. 5500101
KOED AKIO
D.B. 1493 PG. 940

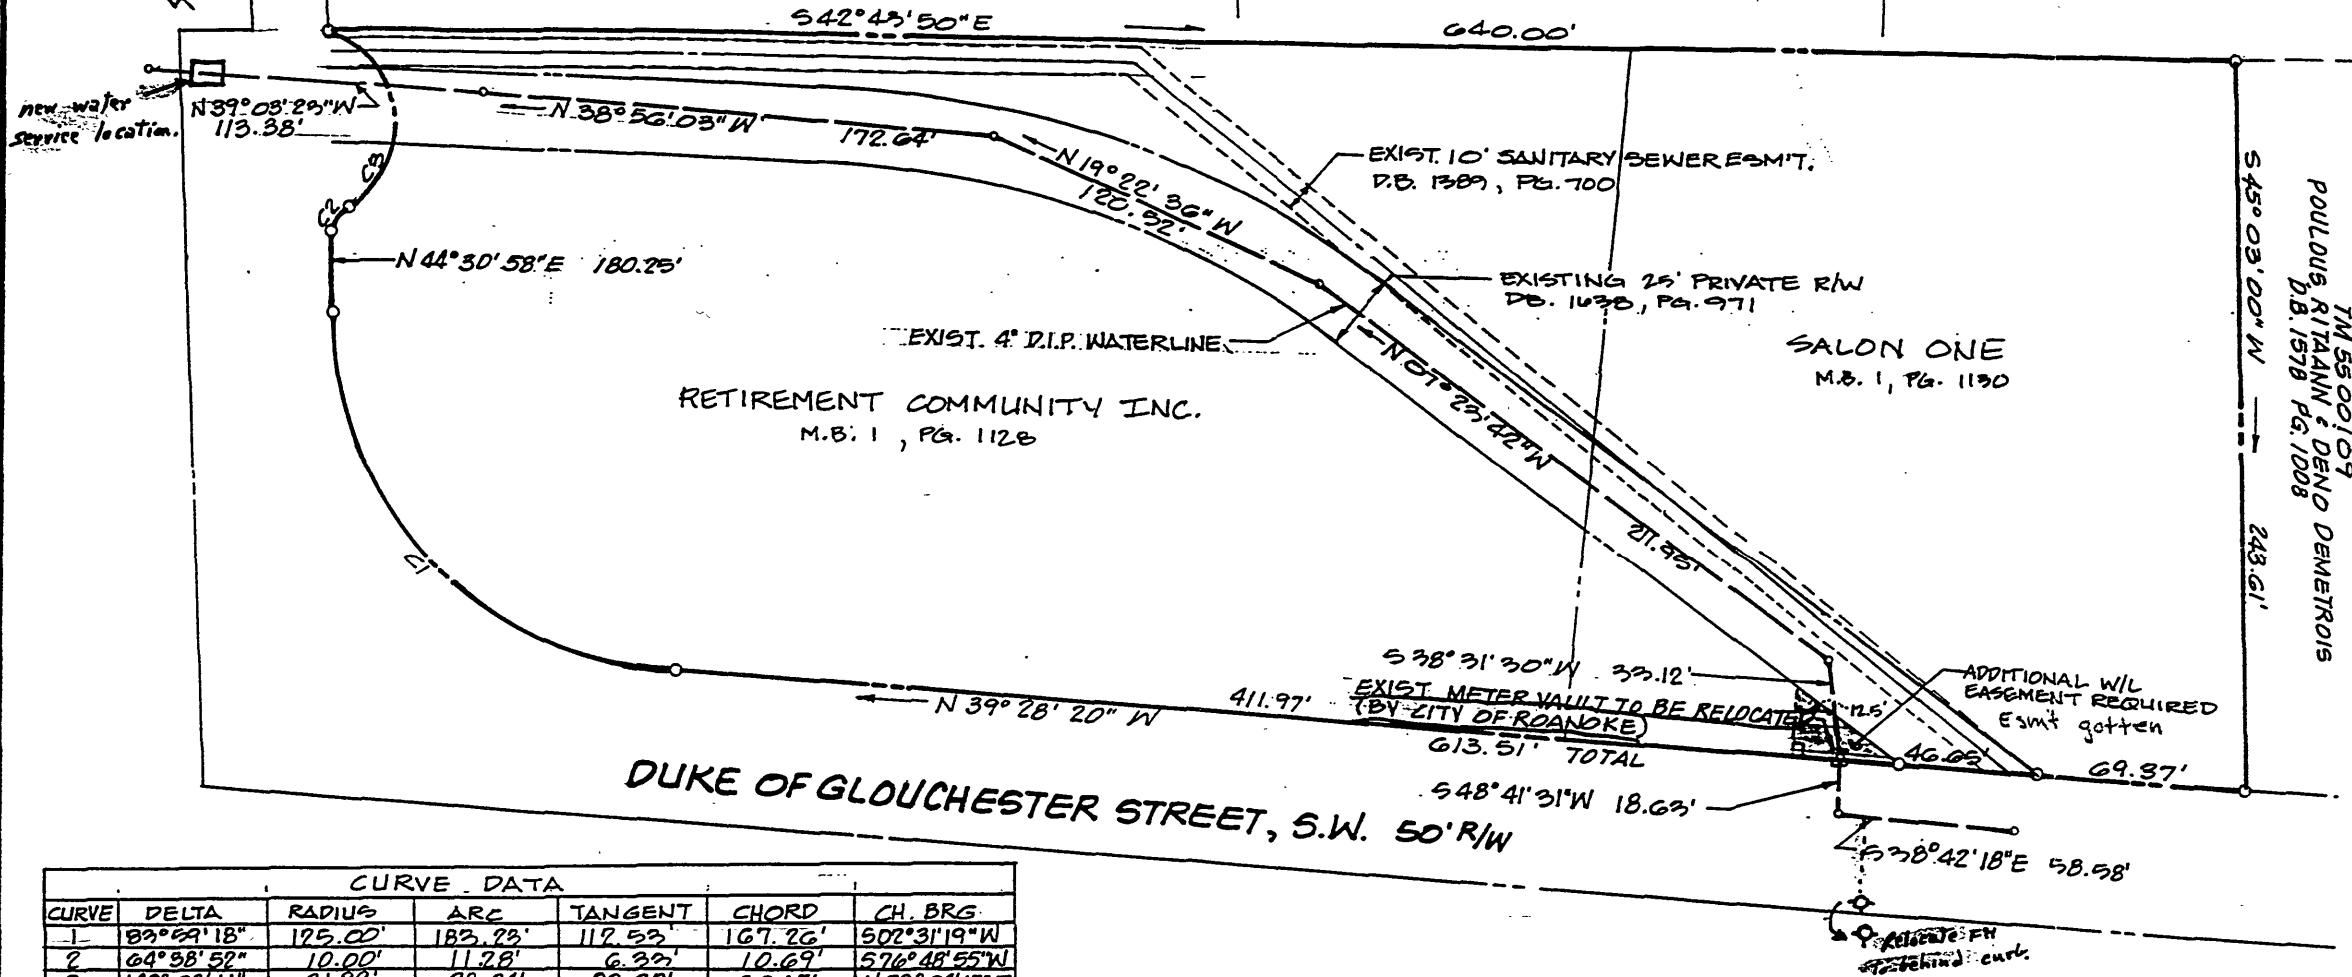

CURVE DATA						
CURVE	DELTA	RADIUS	ARC	TANGENT	CHORD	CH. BRG.
1	83°59'18"	125.00'	183.23'	112.52'	167.26'	502°31'19"W
2	64°58'52"	10.00'	11.28'	6.32'	10.69'	576°48'55"W
3	140°08'11"	31.99'	78.24'	88.22'	60.15'	N39°04'15"E

*Red lead pt 30' F.C. P.W. 5' to G. Entrance
2' from R.W. to F.C.*

Waterline was not relocated
Job completed 08/02/1994

**DUKE OF GLOUCESTER
WATERLINE LOCATION PLAN**
CITY OF ROANOKE, VIRGINIA
DECEMBER 7, 1992
JOB NUMBER 1031-1
SCALE: 1"=50'

