

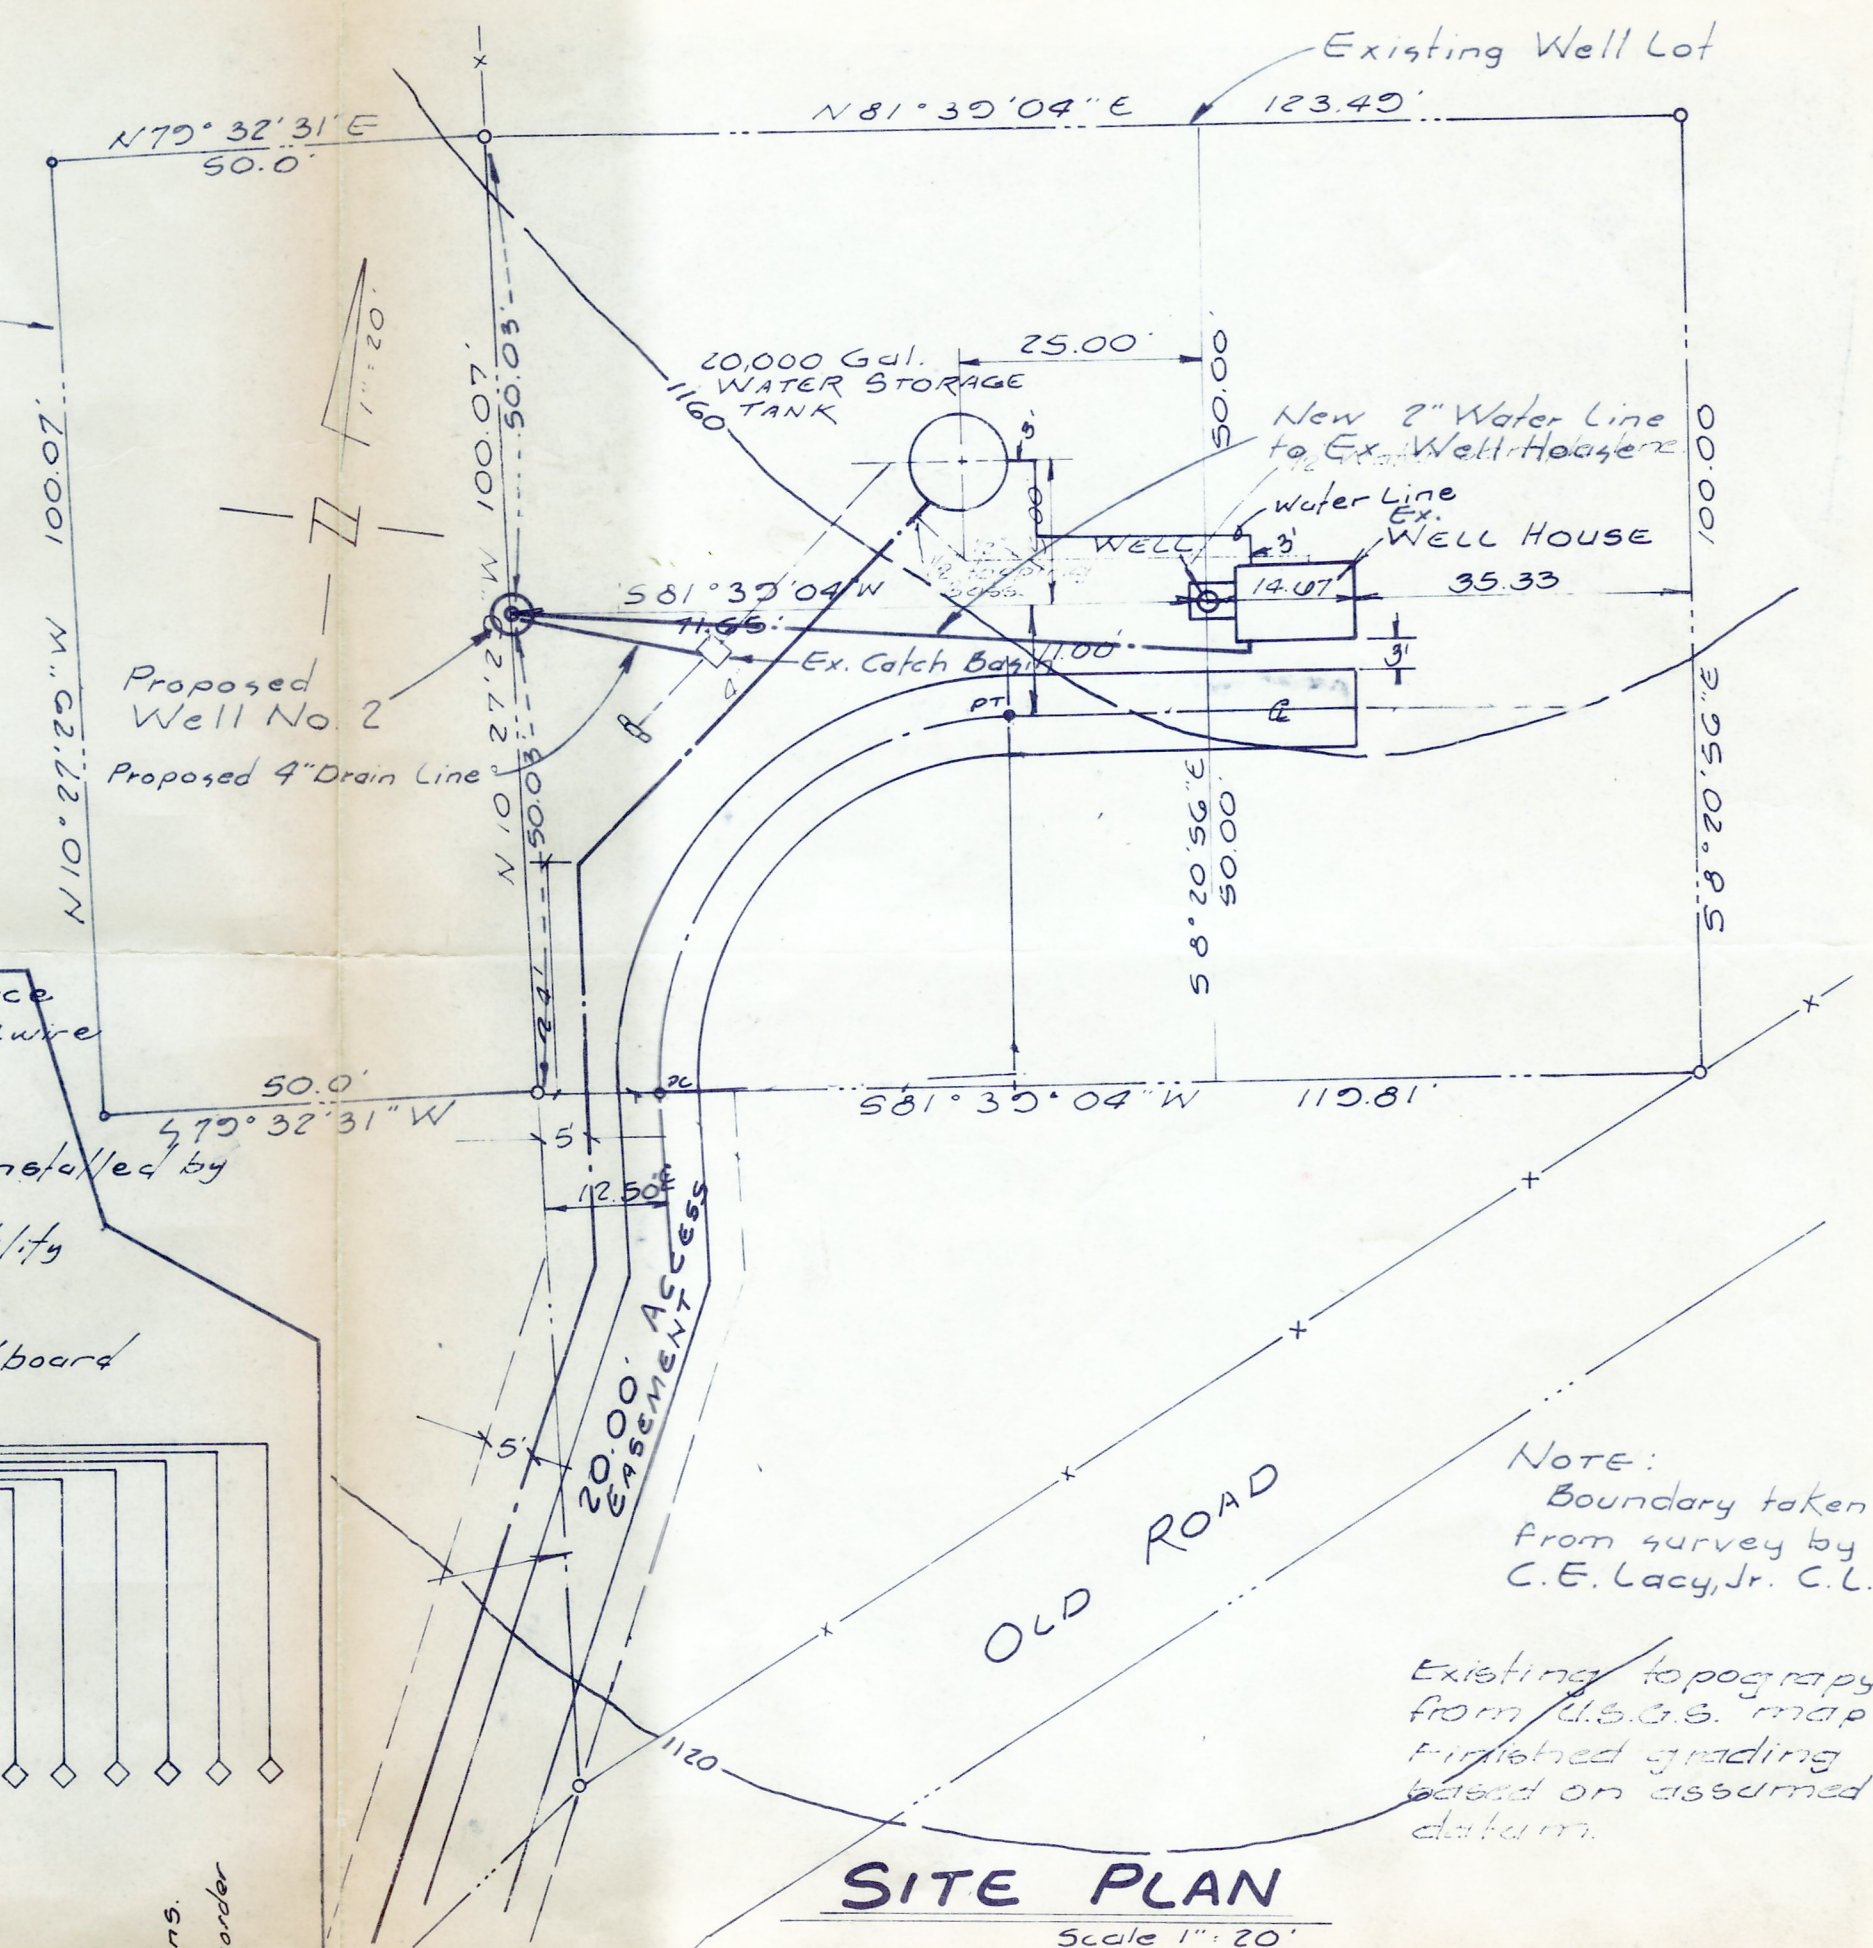
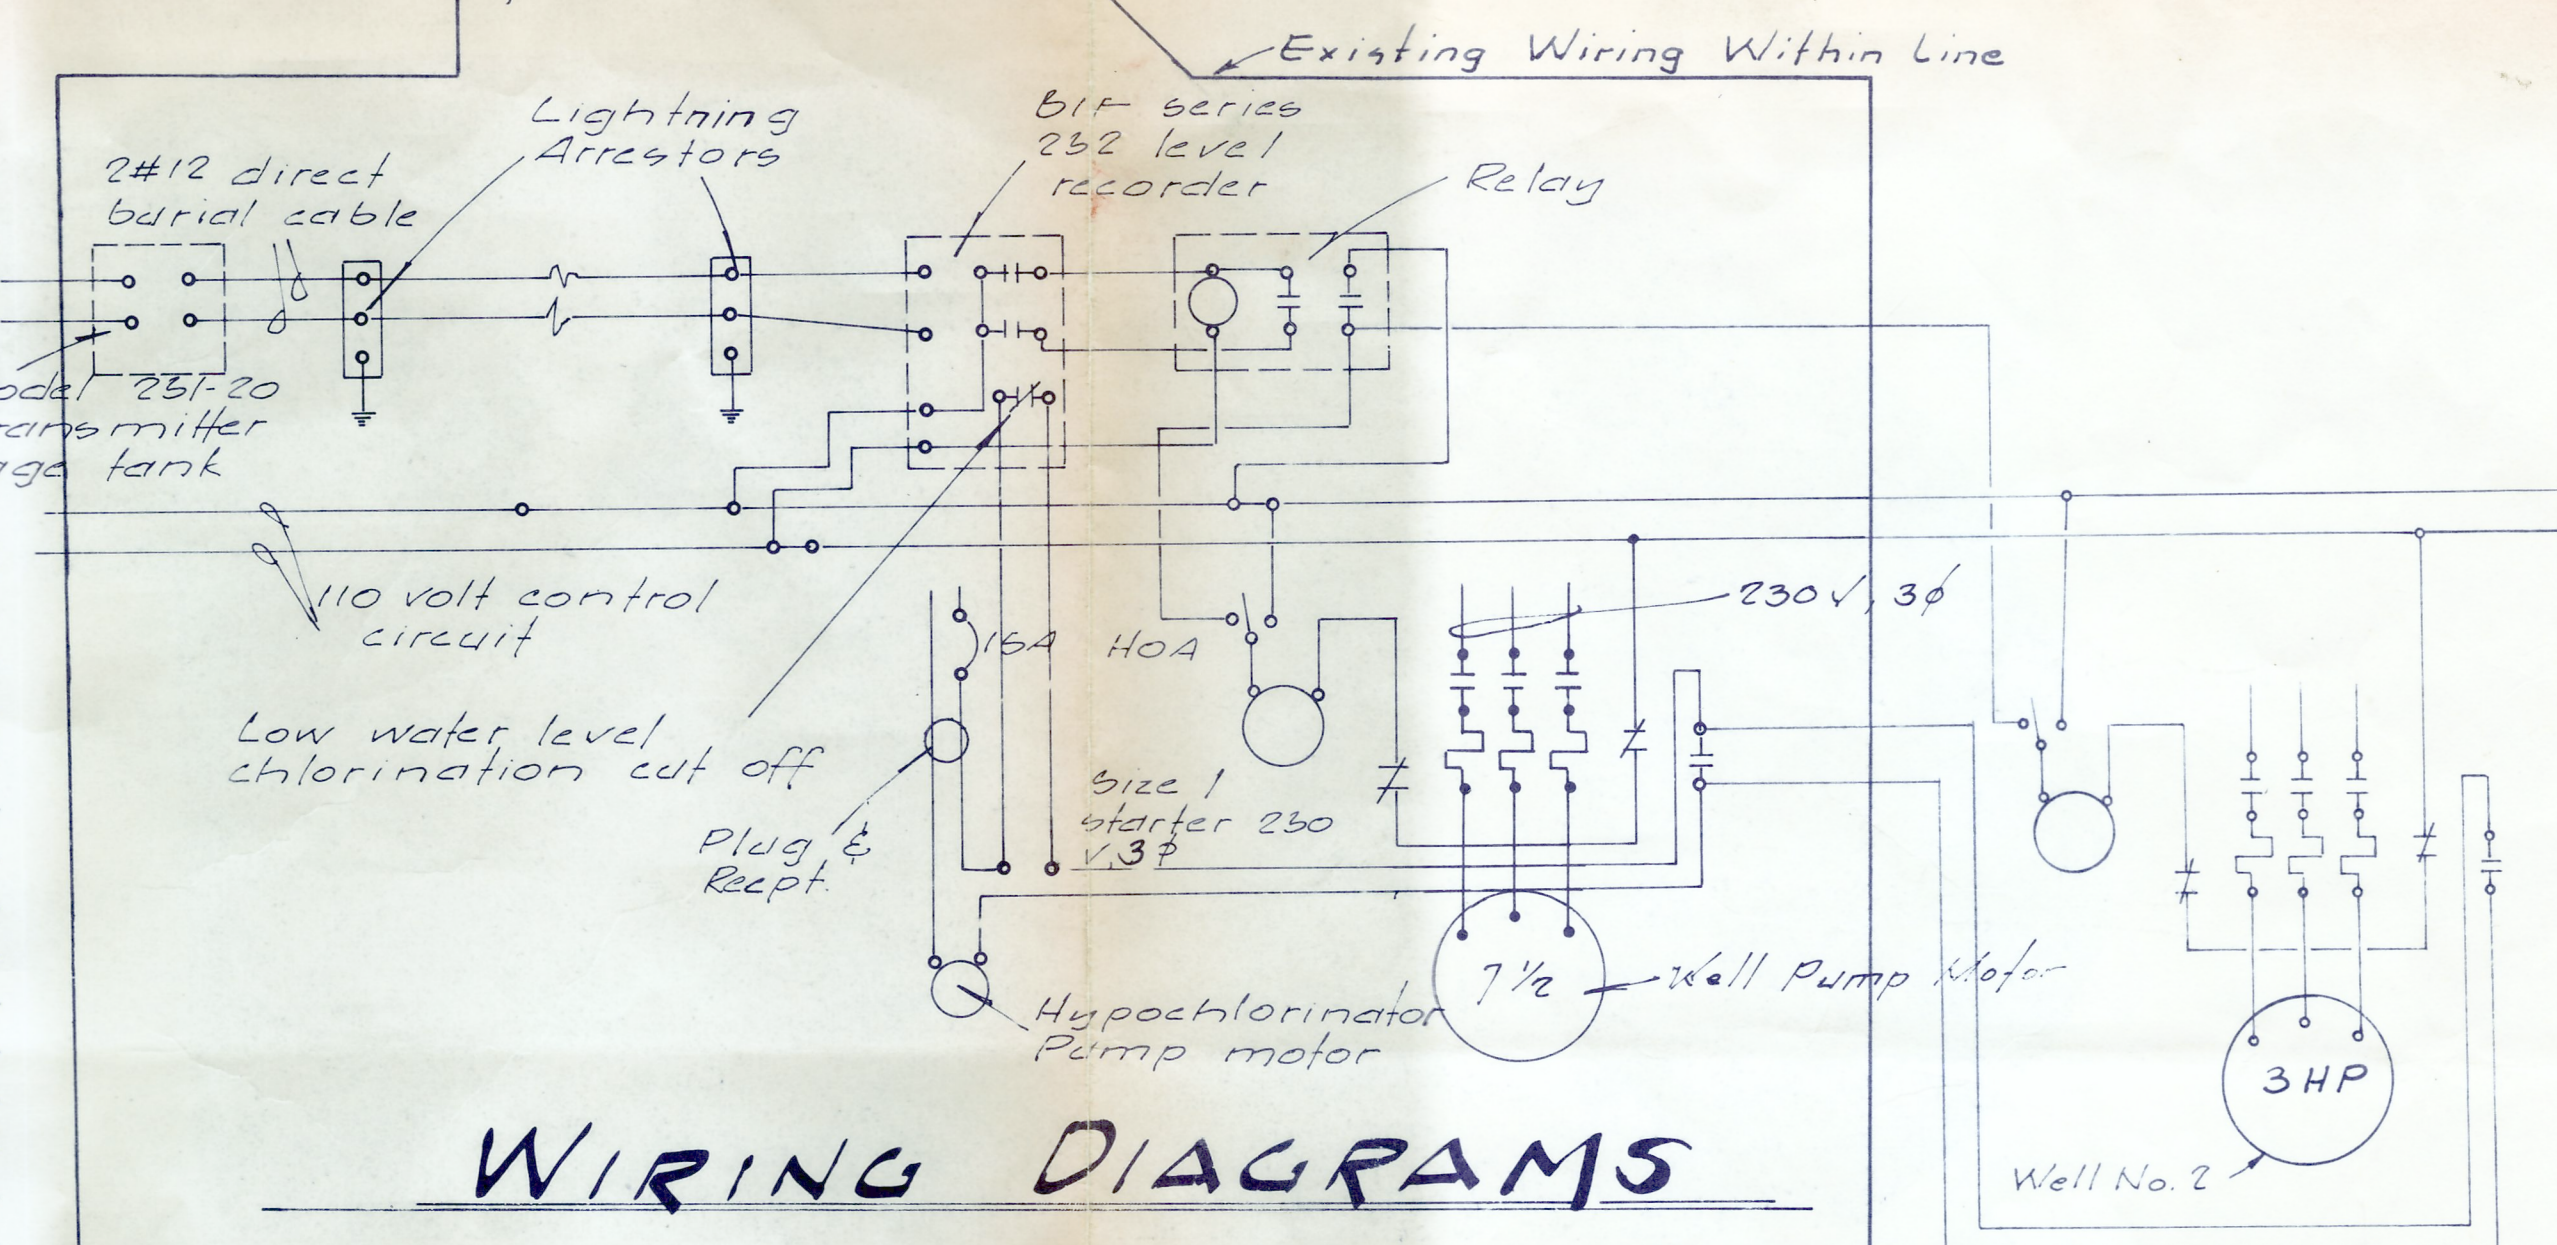
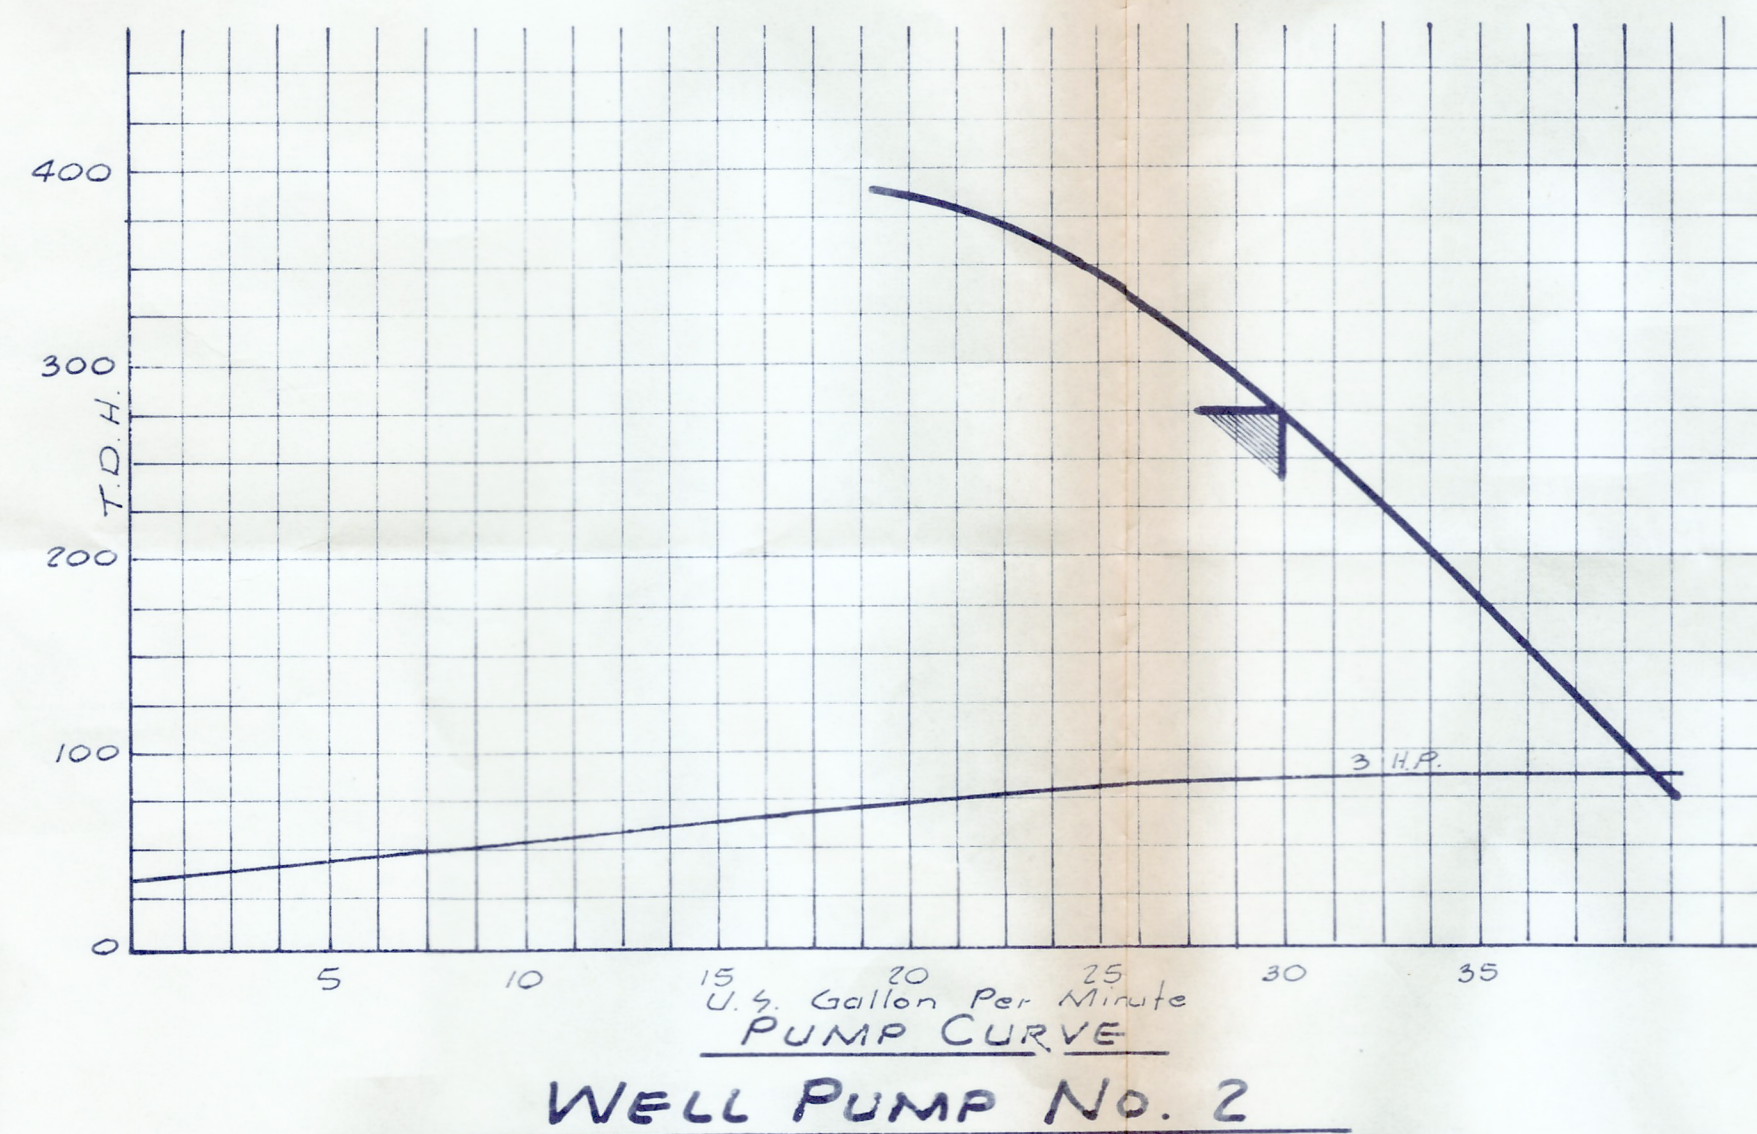
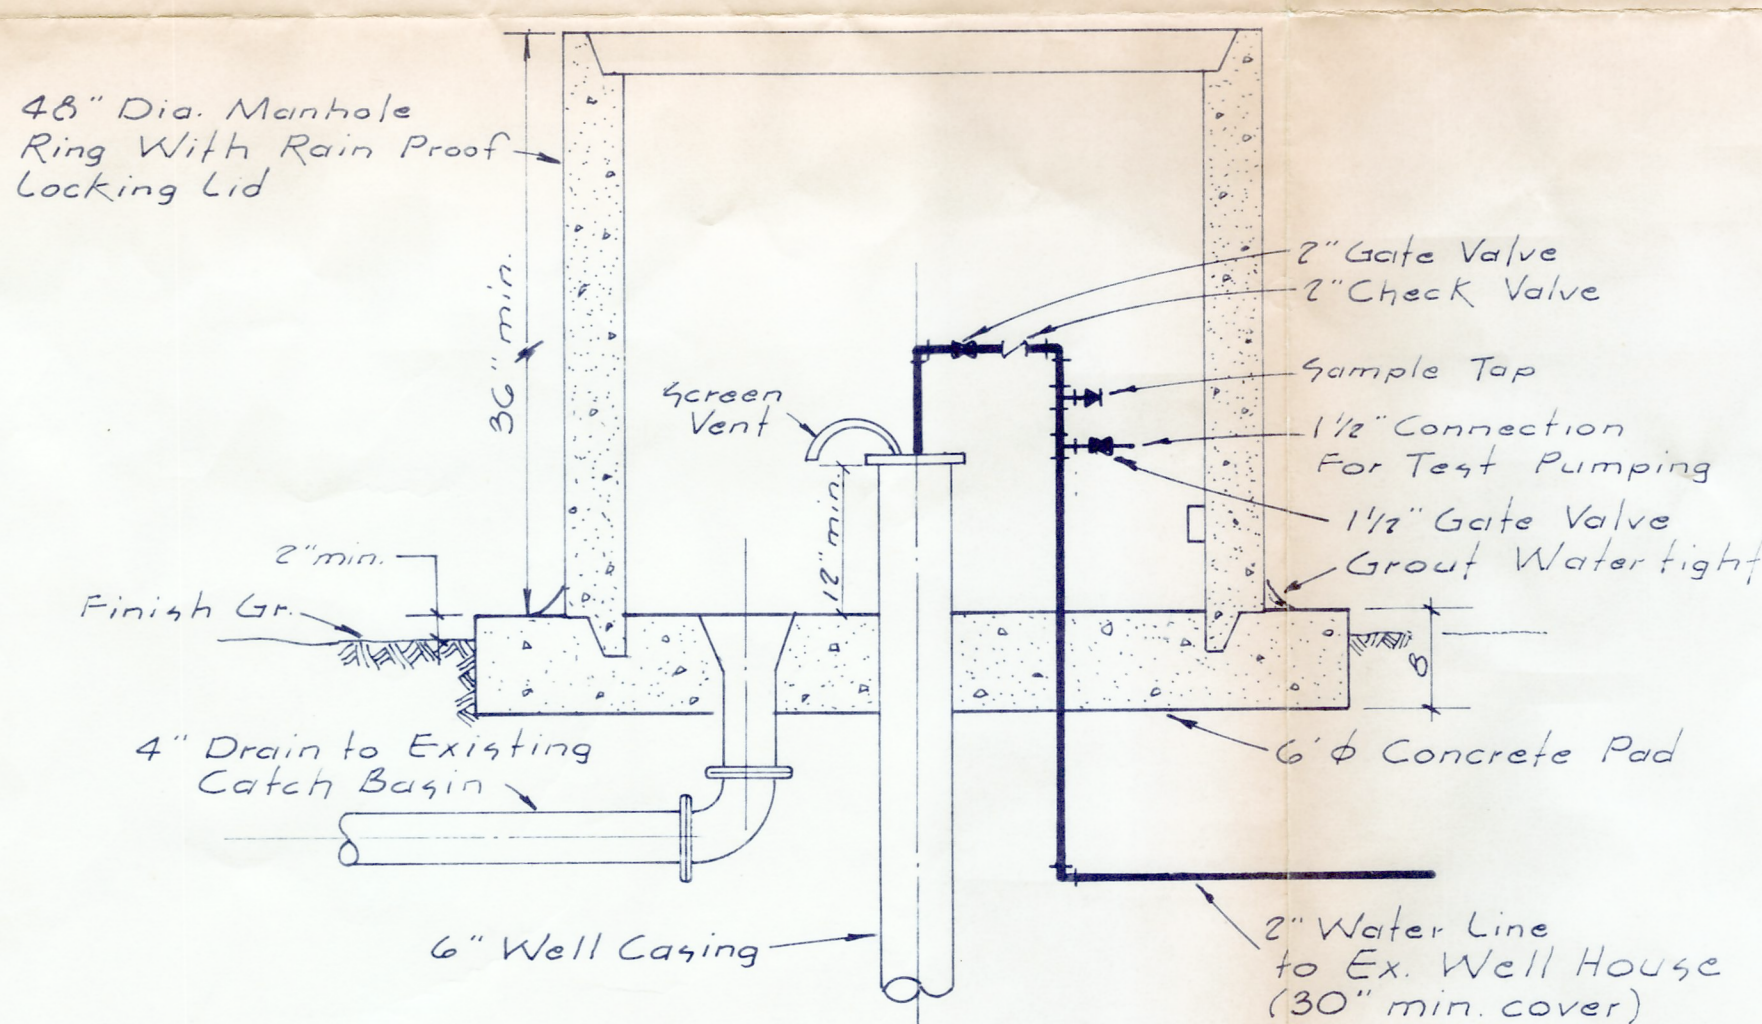
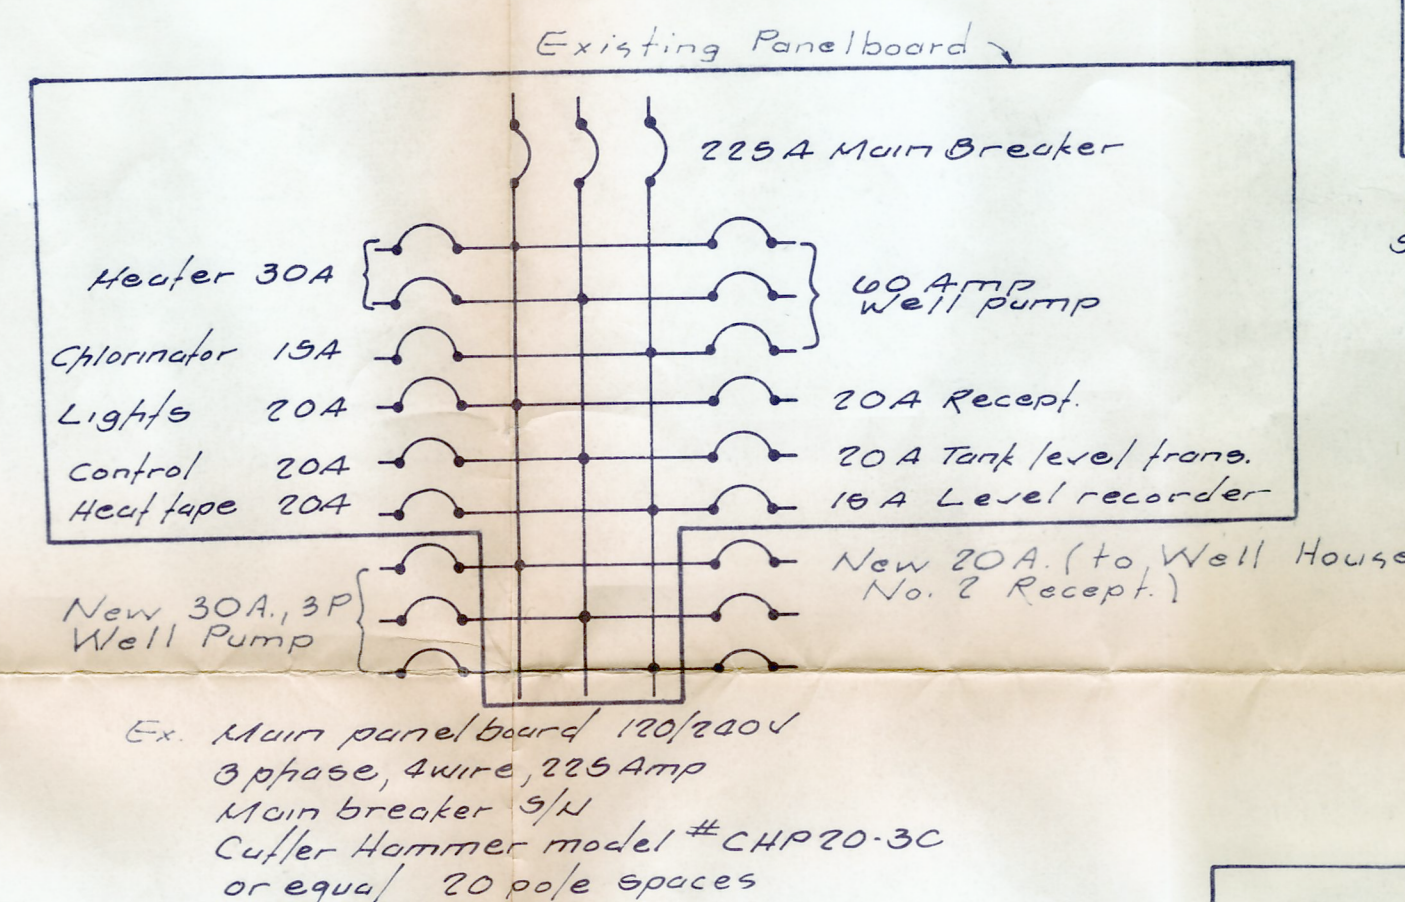
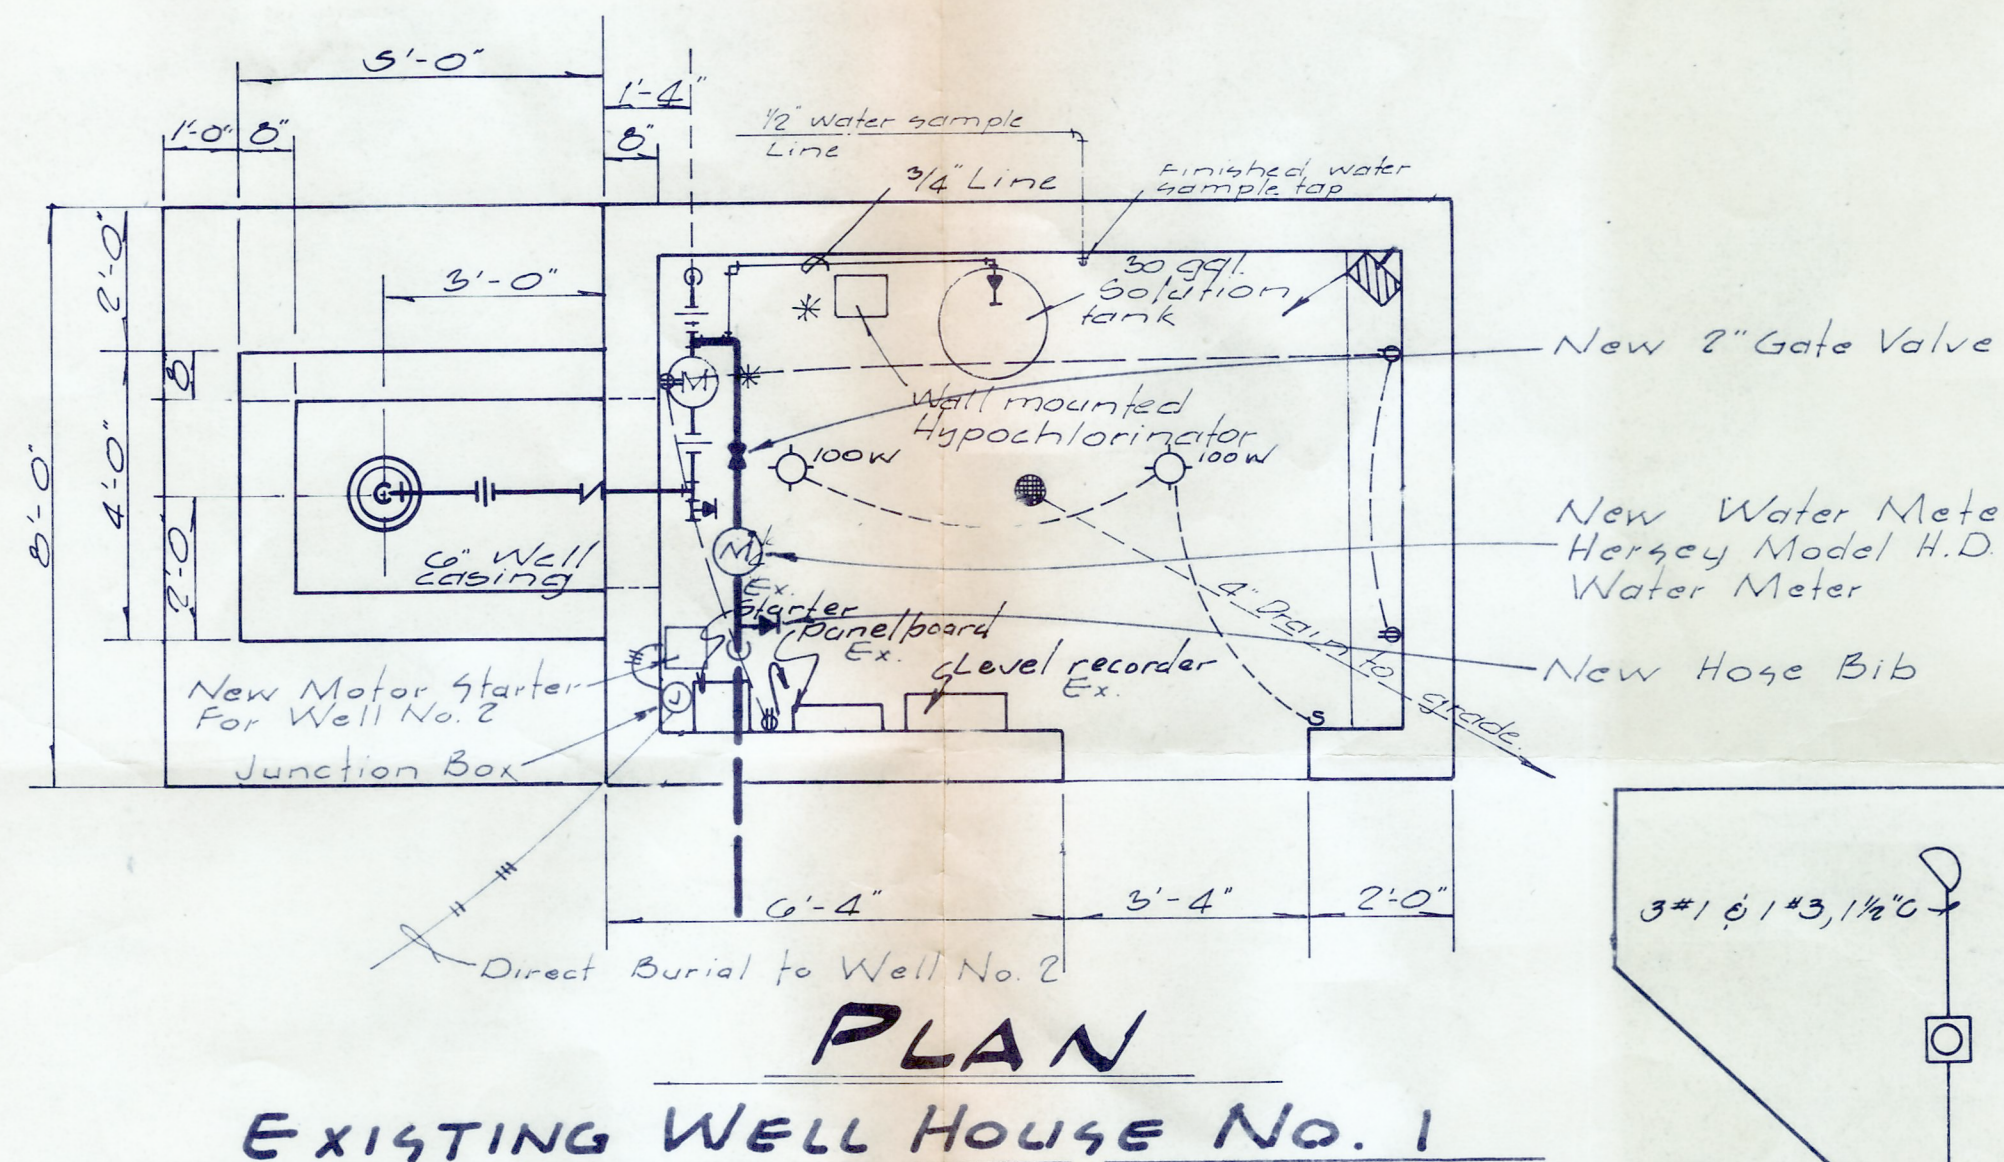
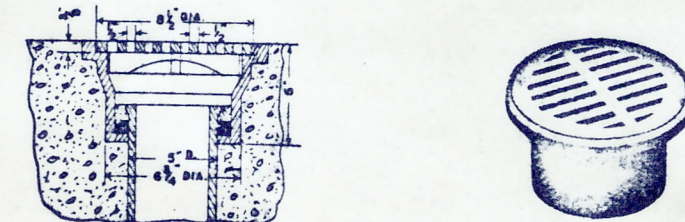


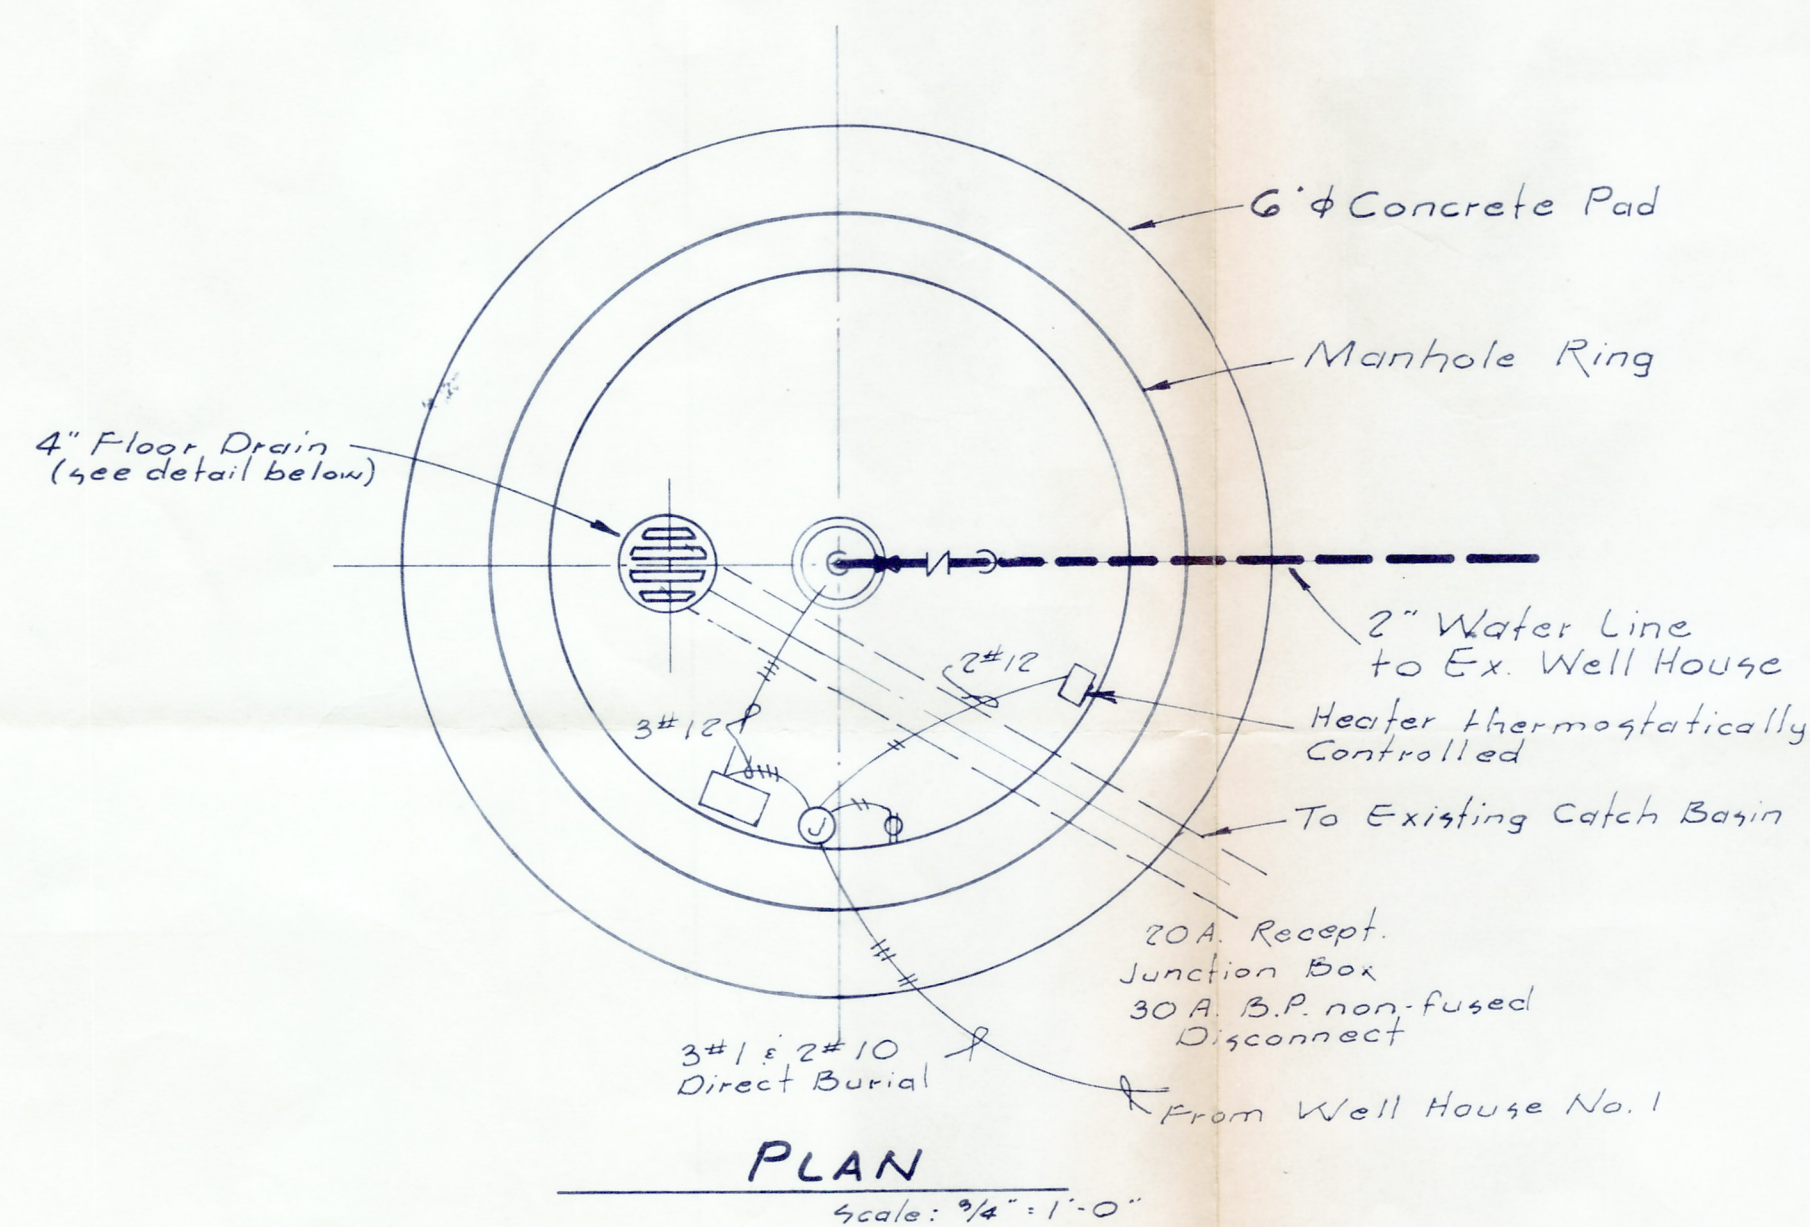

REVISIONS				
no.	date	description	by	ckd.

job number: 7421-3
date: Nov. 1977
designed by:
drawn by: R. C. W.
approved by: ERS

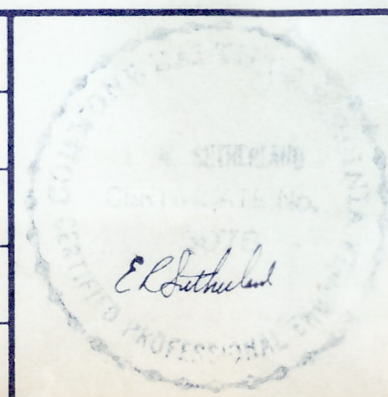

gilbert w. clifford & associates, inc.
ENGINEERS - LAND PLANNERS
Route 17 at Berea Post Office Box 5425
Fredericksburg, Virginia 22401 (703) 752-5011
20 South Cameron Street
Winchester, Virginia 22601 (703) 667-2139

TOWN OF EAGLE ROCK
RURAL WATER SYSTEM
EAGLE ROCK WATER COMPANY
AUXILIARY WELL
BOTETOURT COUNTY, VIRGINIA

scale
As Shown
sheet
1
of
1