



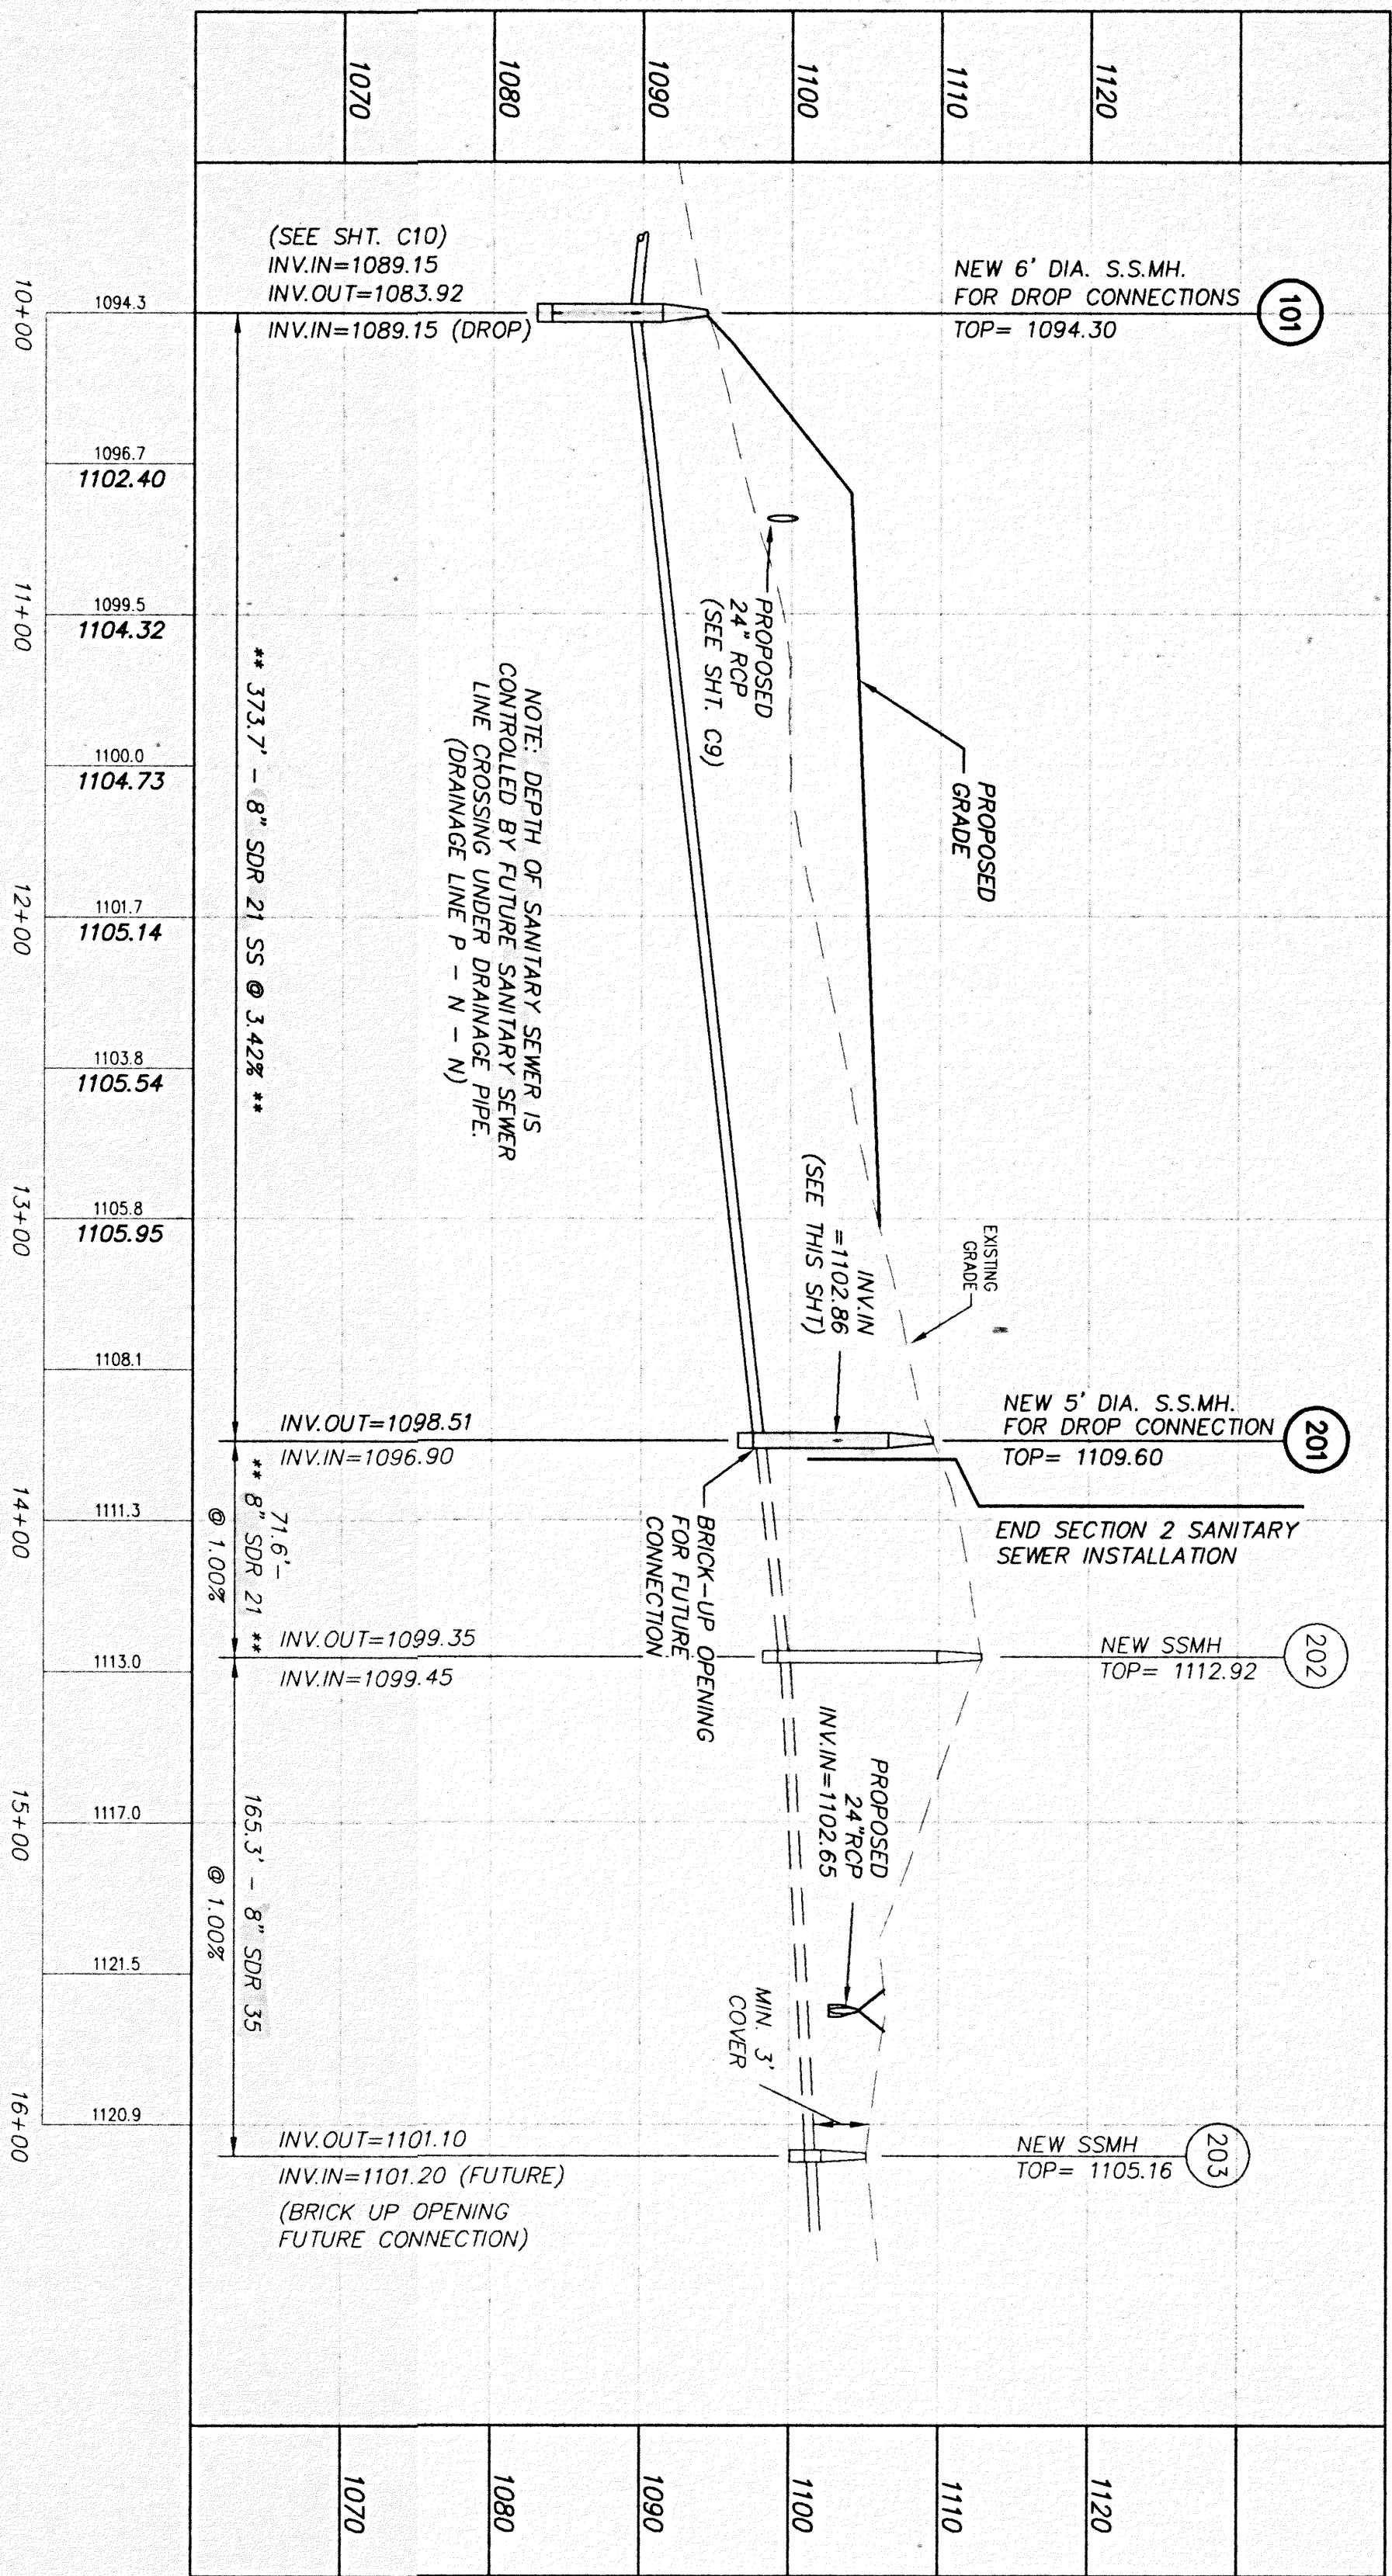


PROFILE: SANITARY SEWER 101 TO FUTURE 203

SCALE: 1" = 50' HORIZ. 1" = 10' VERT.

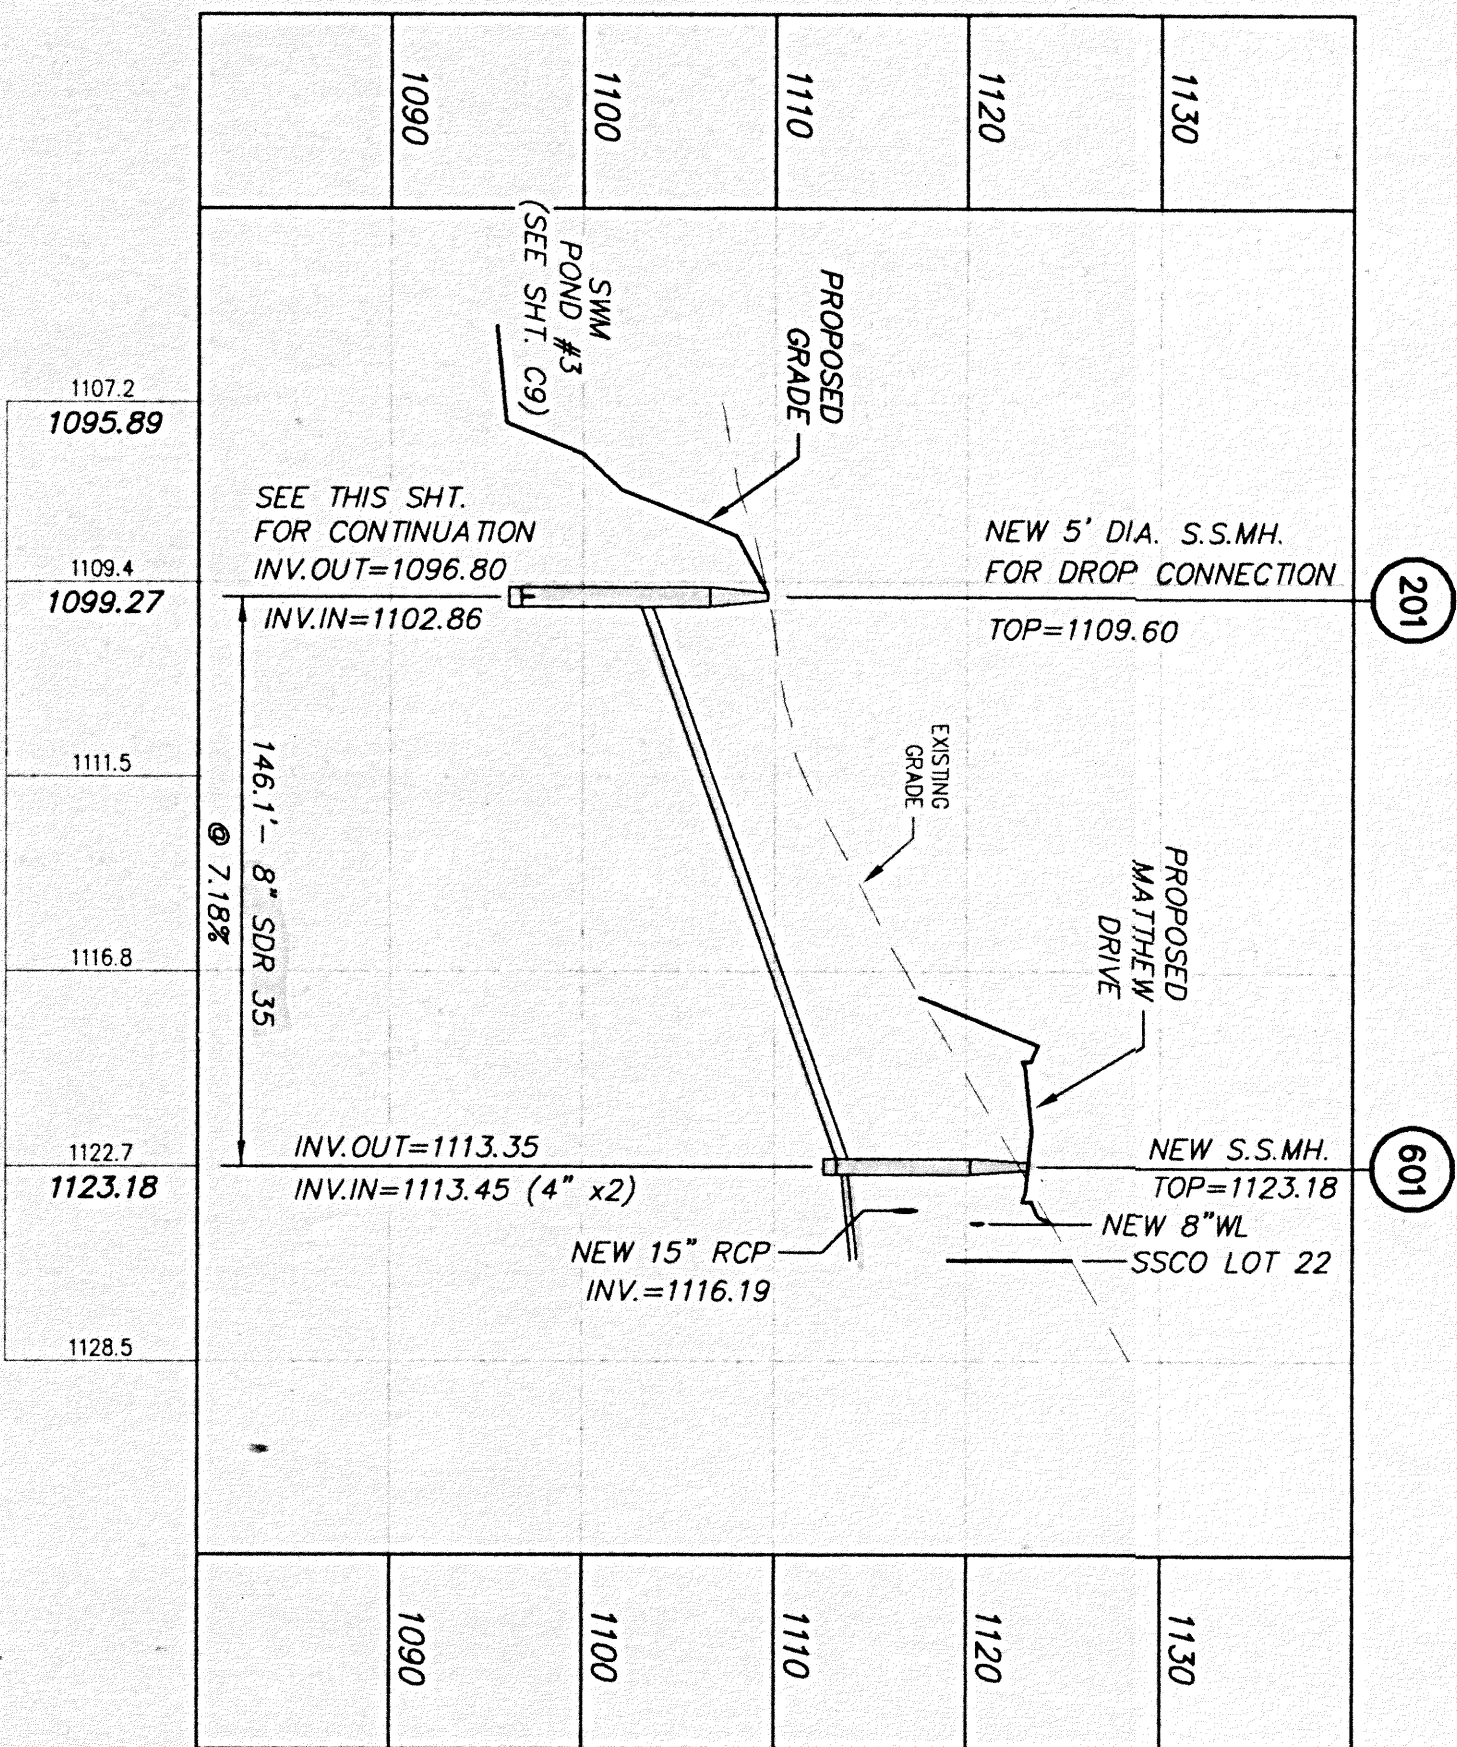

PROFILE: SANITARY SEWER 601 TO 201


SCALE: 1" = 50' HORIZ. 1" = 10' VERT.

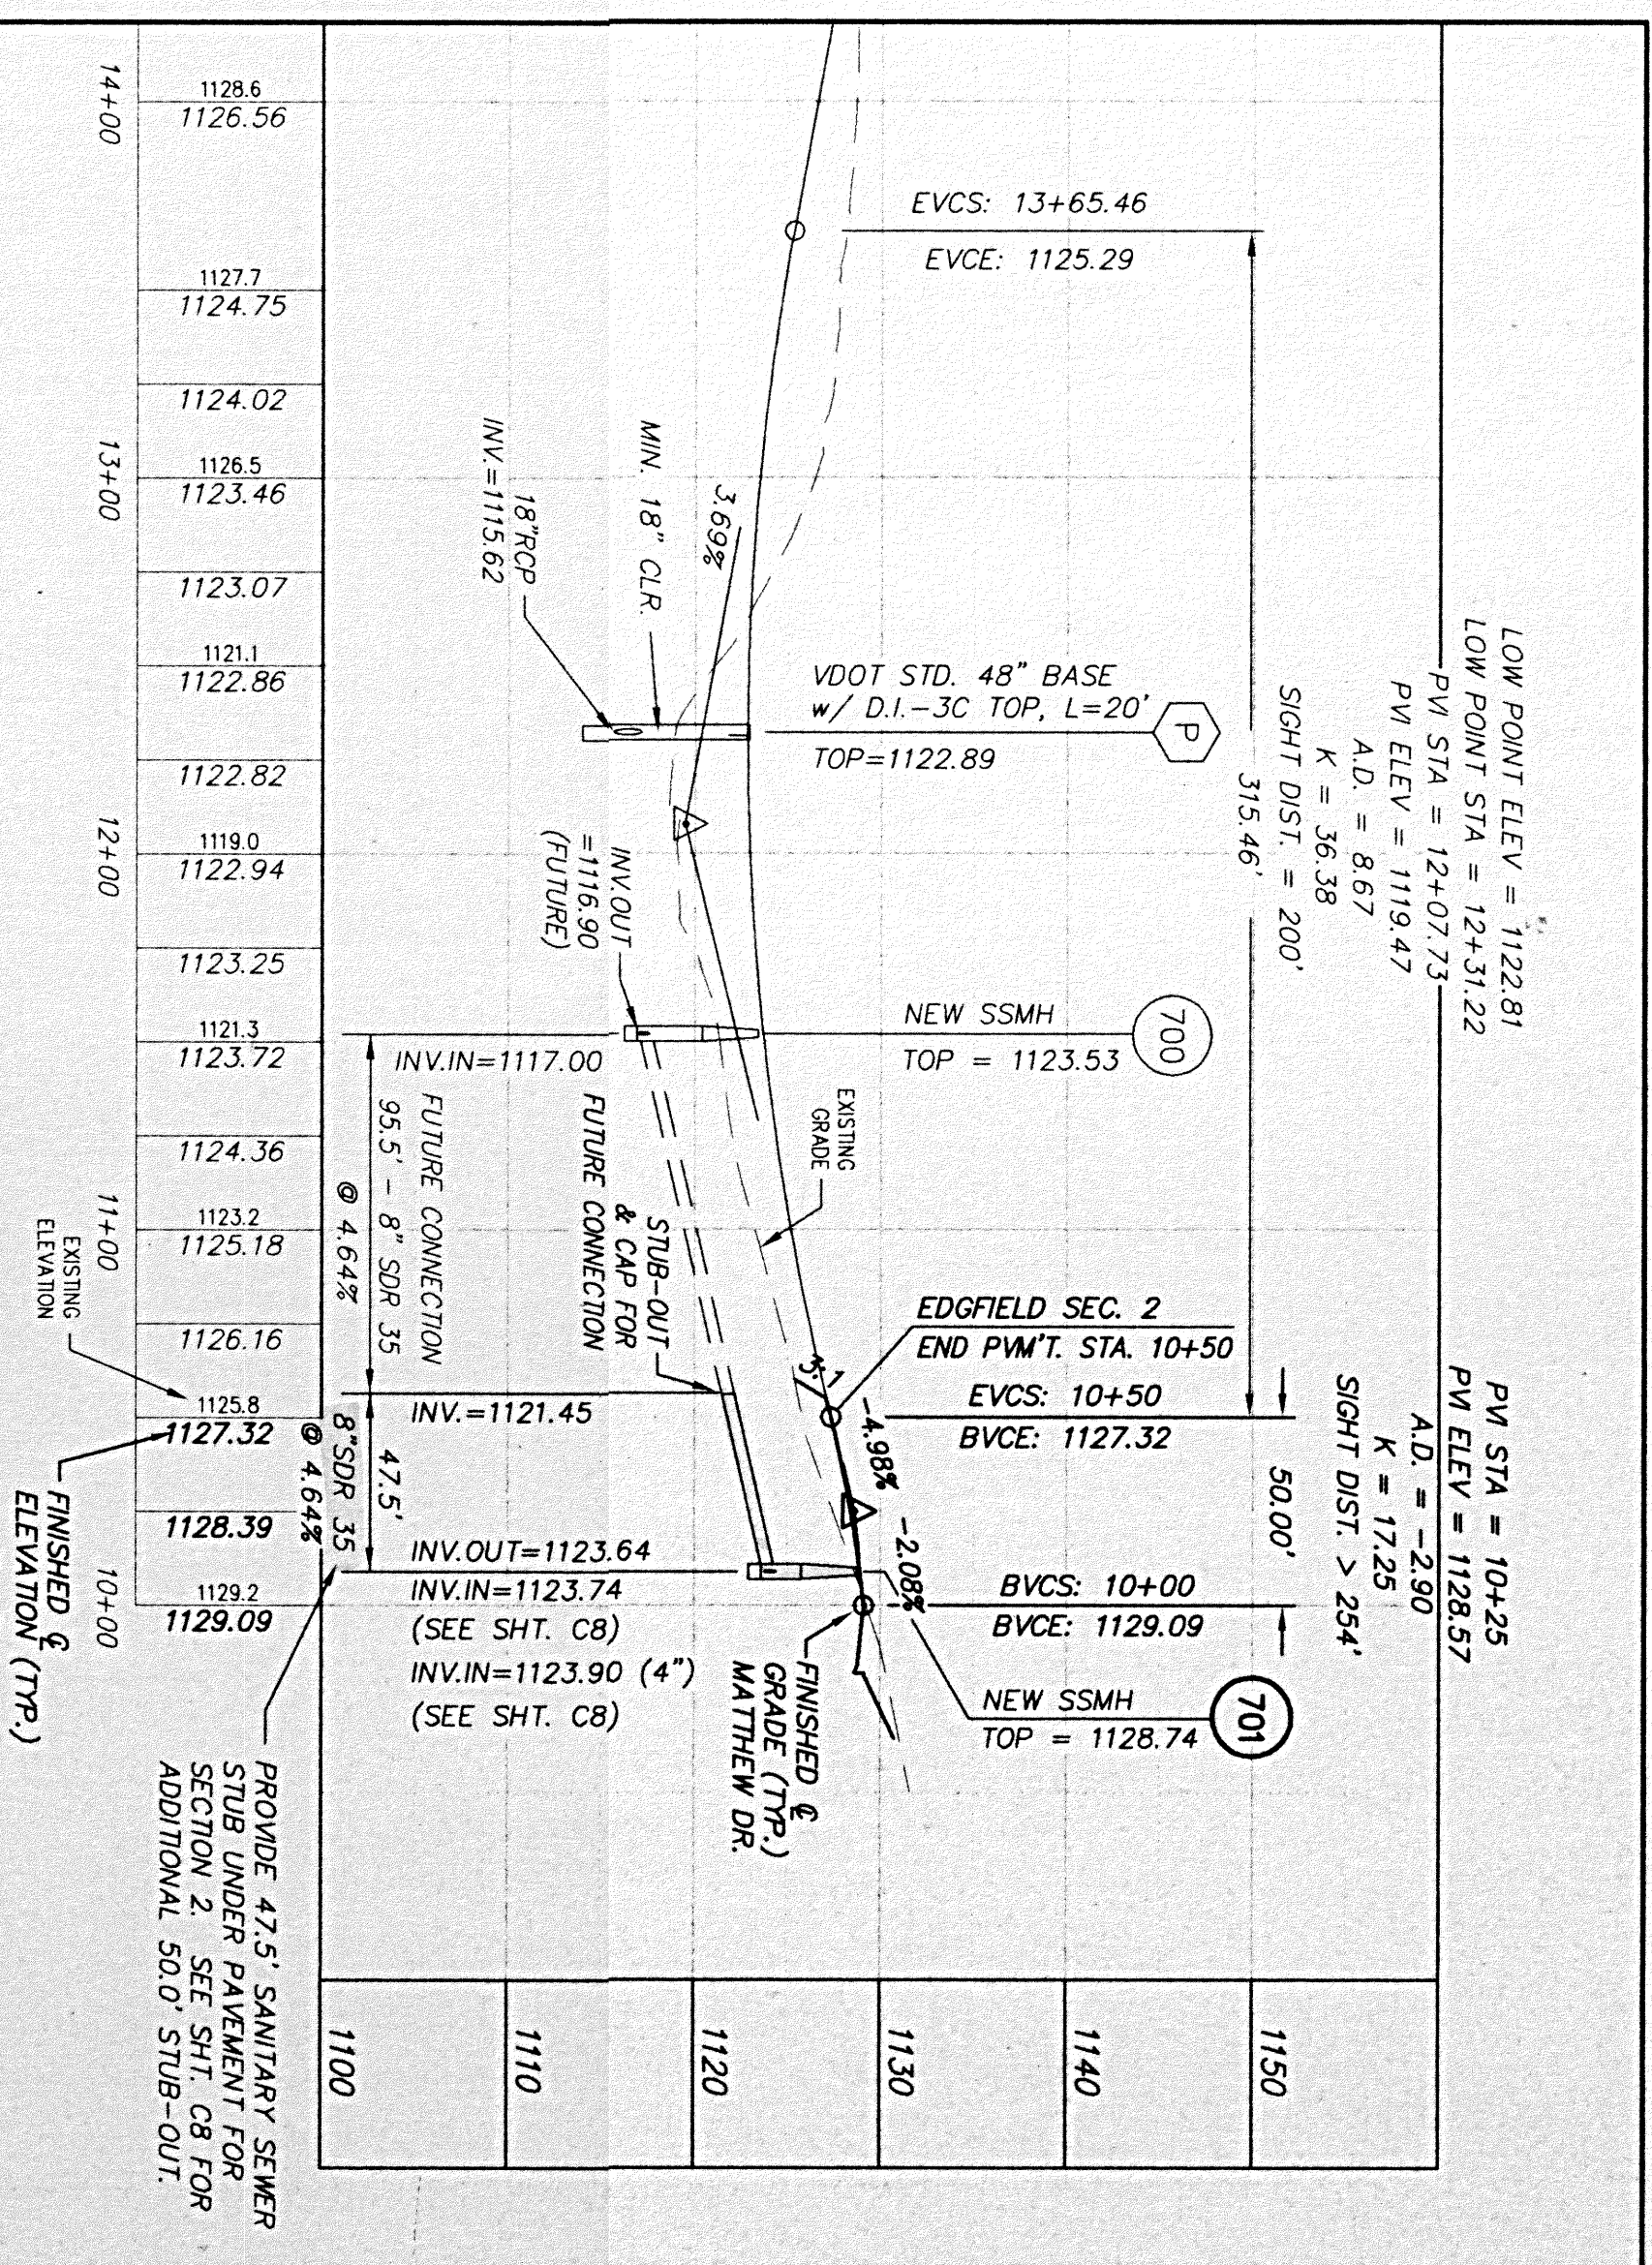

PROFILE: FUTURE ROAD "D"

SCALE: 1" = 50' HORIZ. 1" = 10' VERT.

2.1	3.5
139.5	31.8
169.6	50
397.8	135.8
361.5	136.1
200.1	181
373.7	165.3
71.6	146.1
1773.8	366.1
1318	881

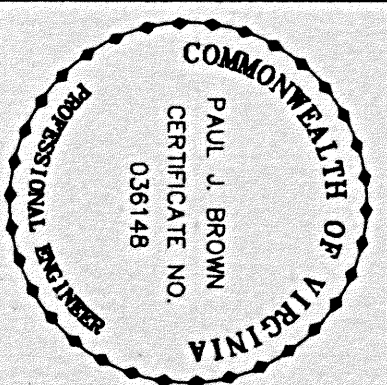

SANITARY SEWER PROFILES
 FOR
 "EDGEFIELD", SECTION TWO
 SITUATE FOUNTAIN LANE
 UNTON MAGISTRAL DISTRICT
 ROANOKE COUNTY, VIRGINIA
 PREPARED FOR CHARLES R. SIMPSON, INC.
 DATE: OCTOBER 13, 2003

DESIGNED BY: JLB, P.E.
 DRAWN BY: JLB
 CHECKED BY: PJB
 W.O. #: 02-1188
 N.B.: PRESTON
 TAX NO.: 6101-01-02.2

TP&S
 ENGINEERS
 SURVEYORS
 PLANNERS
 616 Boulevard
 P.O. Box 24139
 Salem, Virginia 24135
 Telephone: 540-387-1153
 FAX: 540-380-6987

T. P. PARKER & SON
 SCALE: 1" = 50'
 DATE: JANUARY 14, 2004