




BERKLEY AVENUE SEWER REPLACEMENT
SCALE: 1"=200'

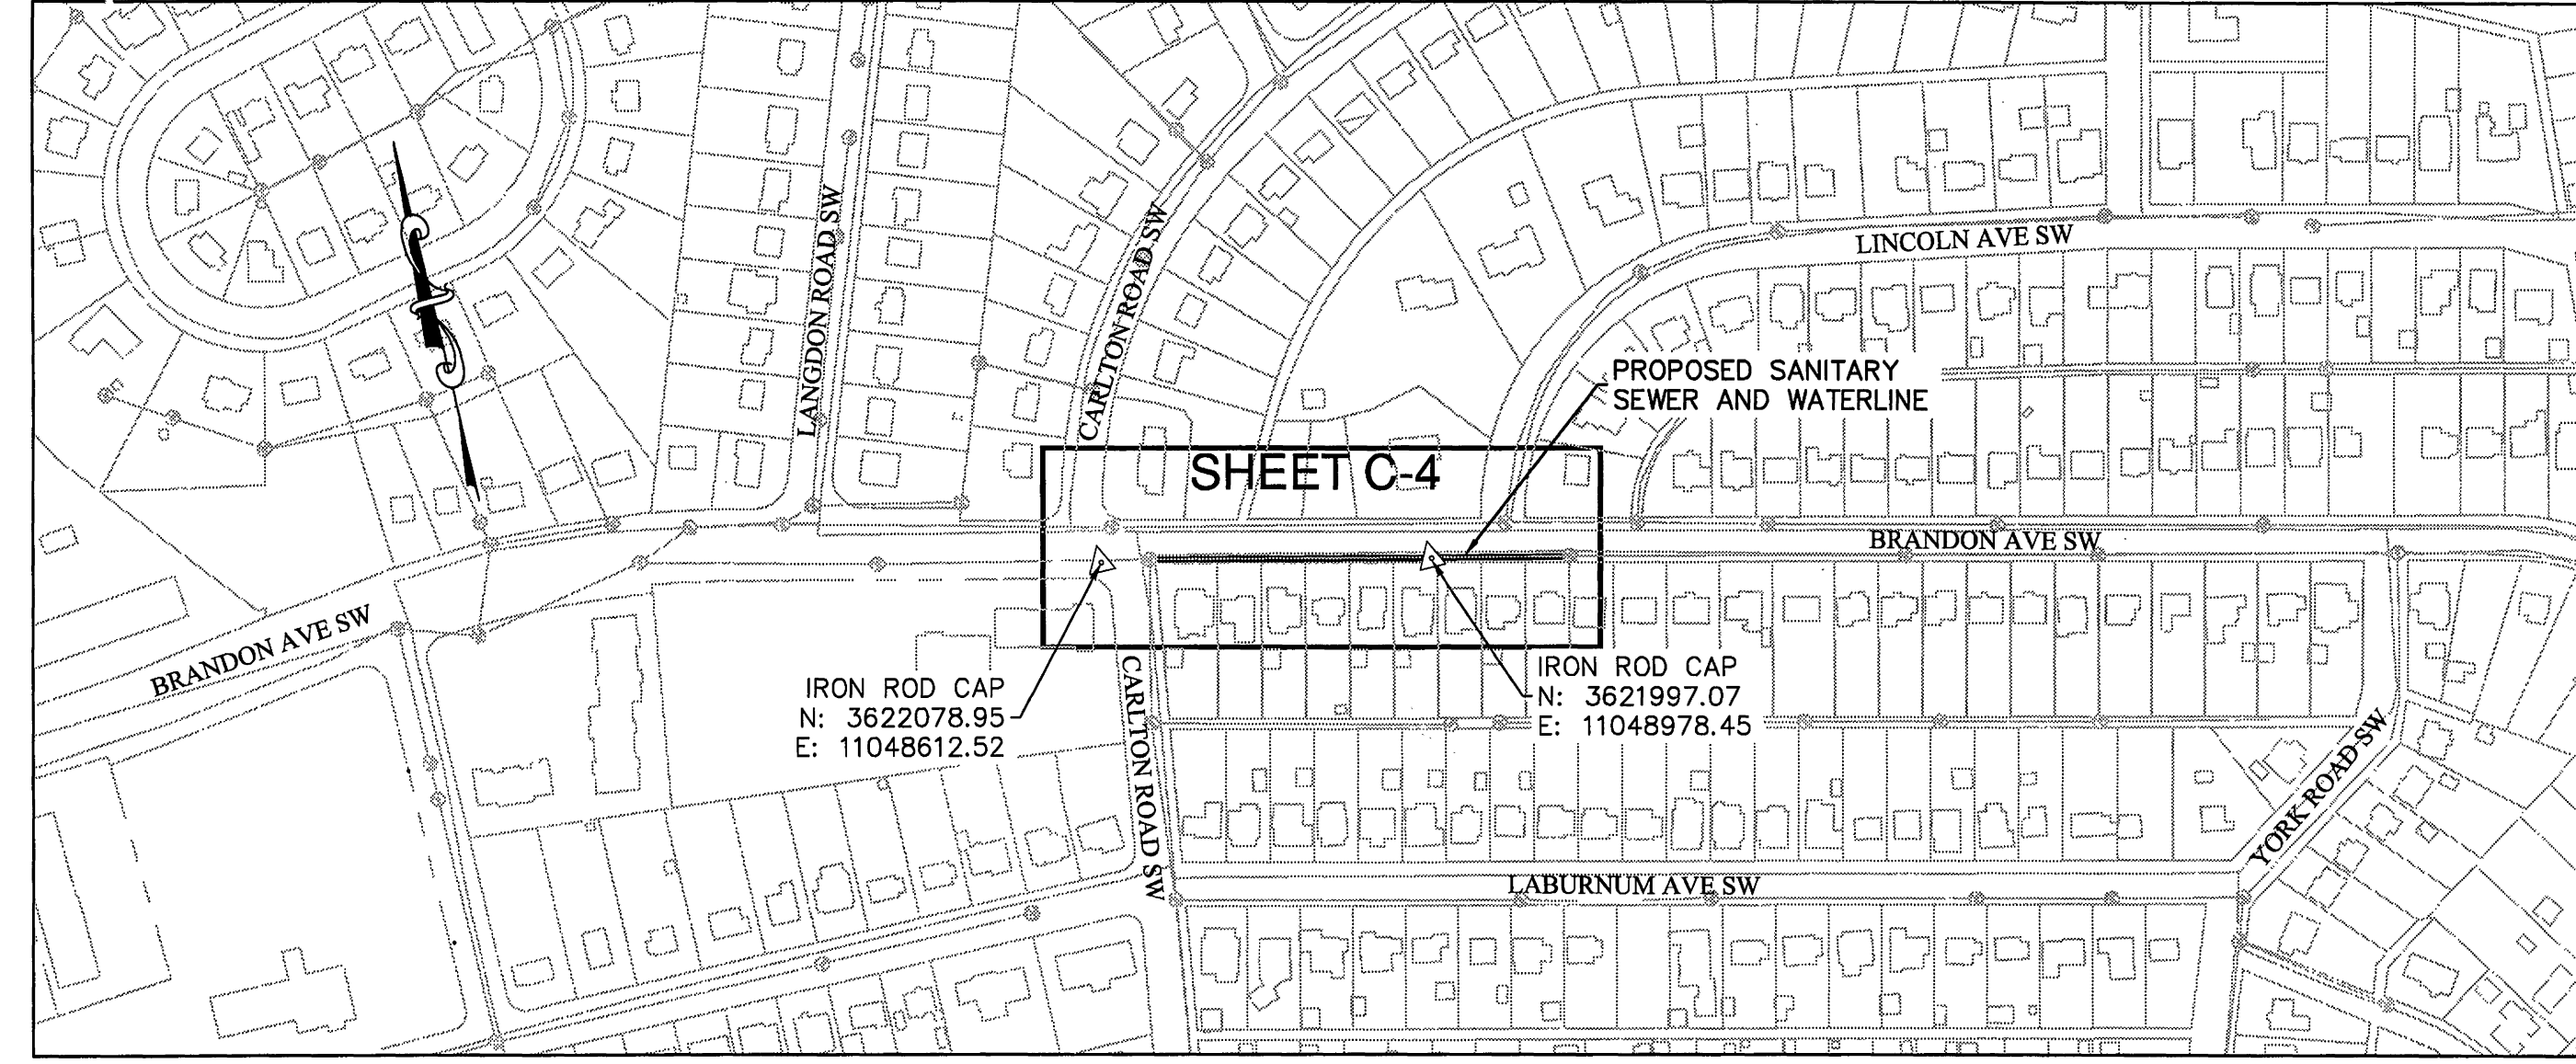


BRANDON AVENUE SEWER REPLACEMENT
SCALE: 1"=200'

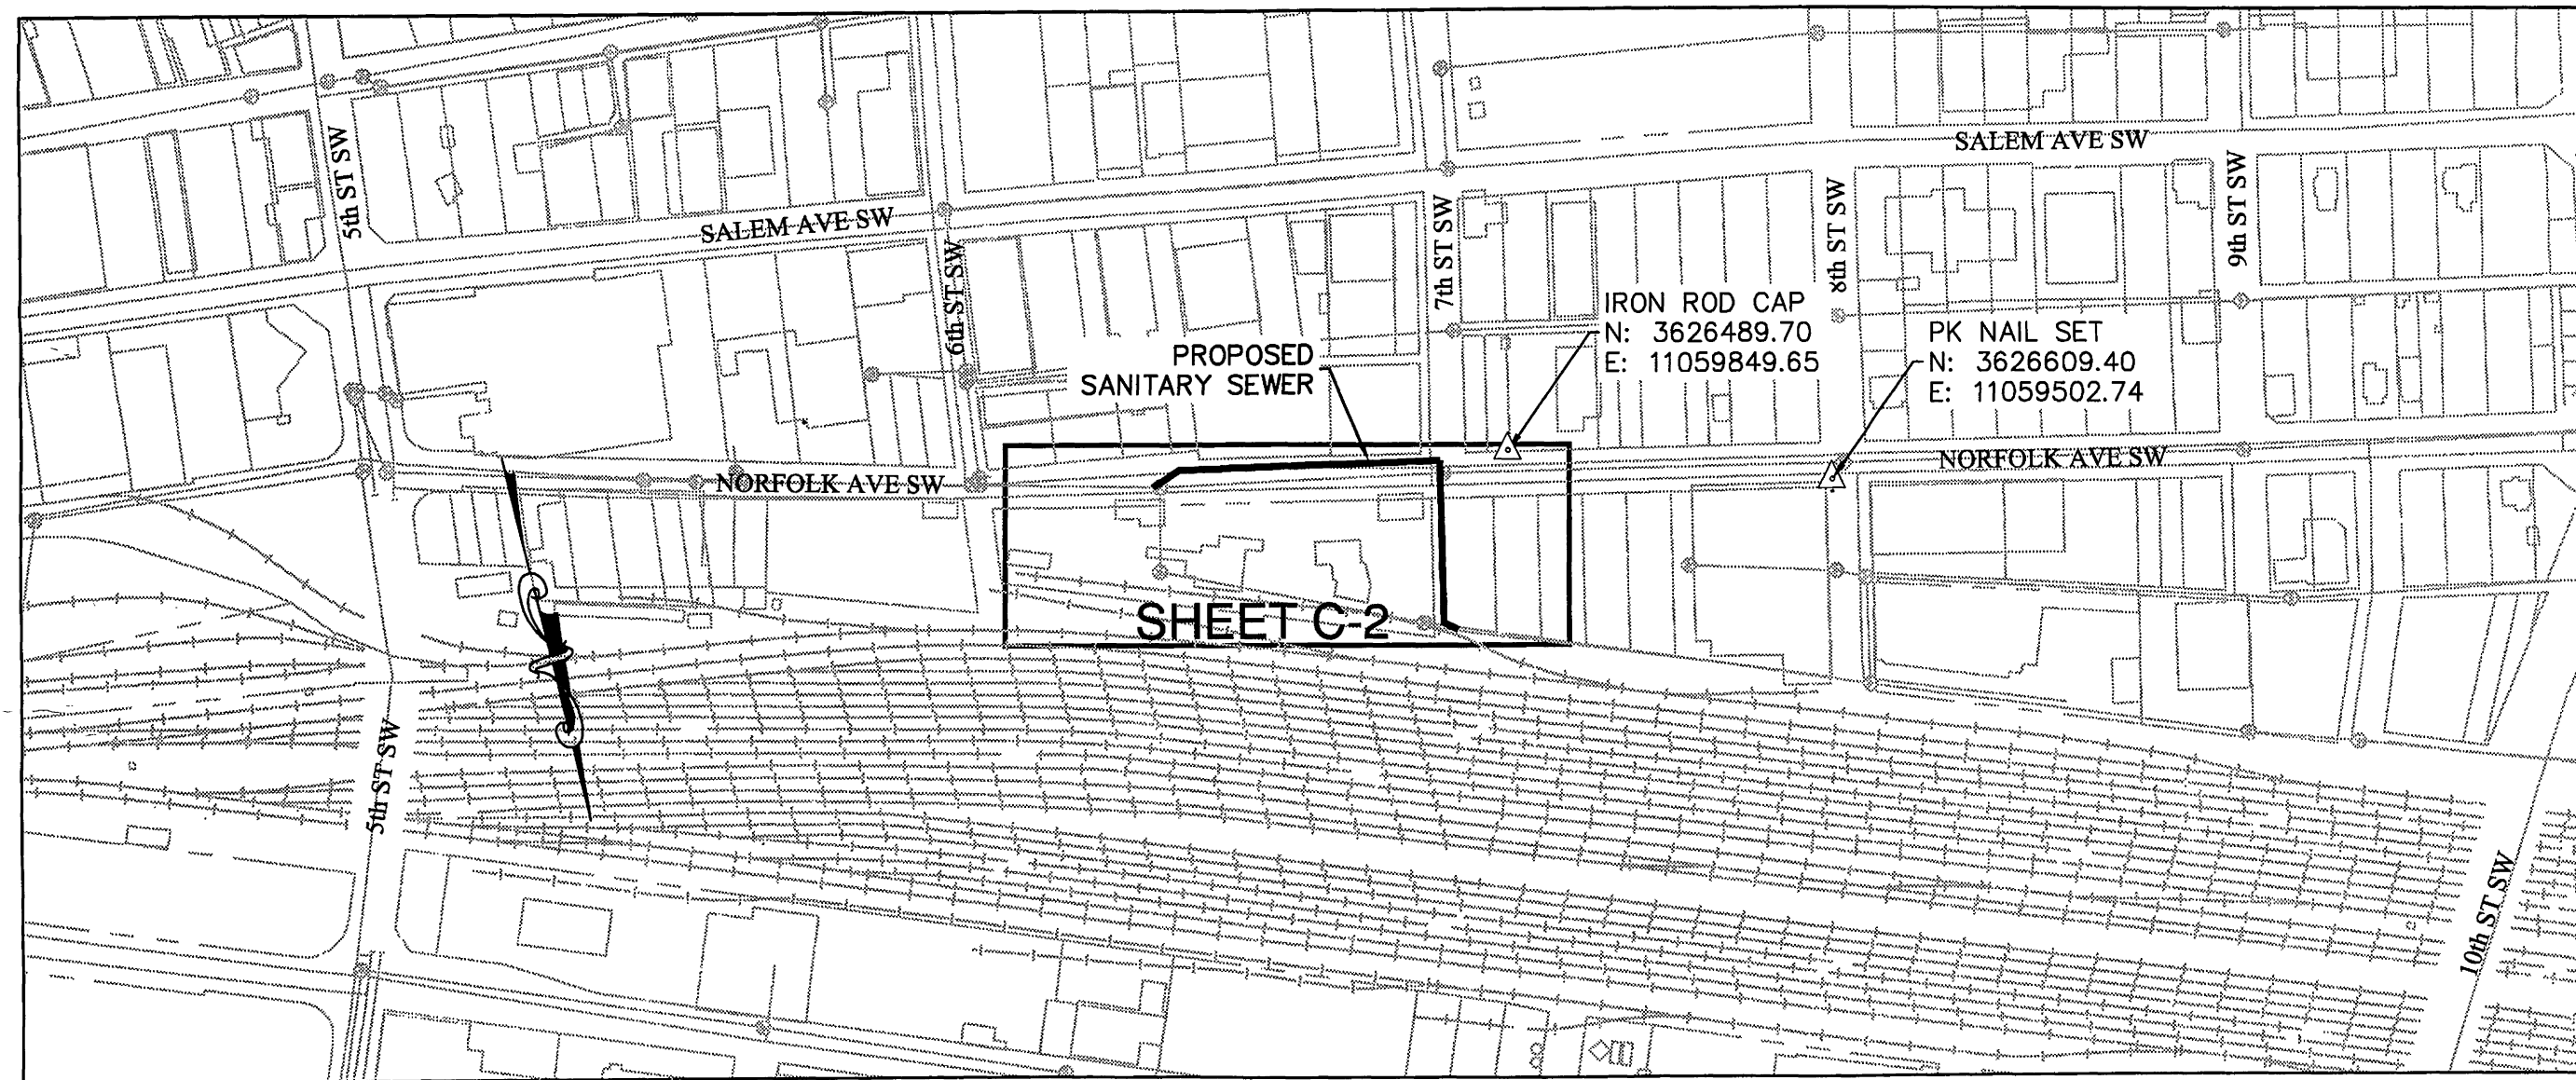


NORFOLK 600 BLOCK SEWER REPLACEMENT
SCALE: 1"=200'

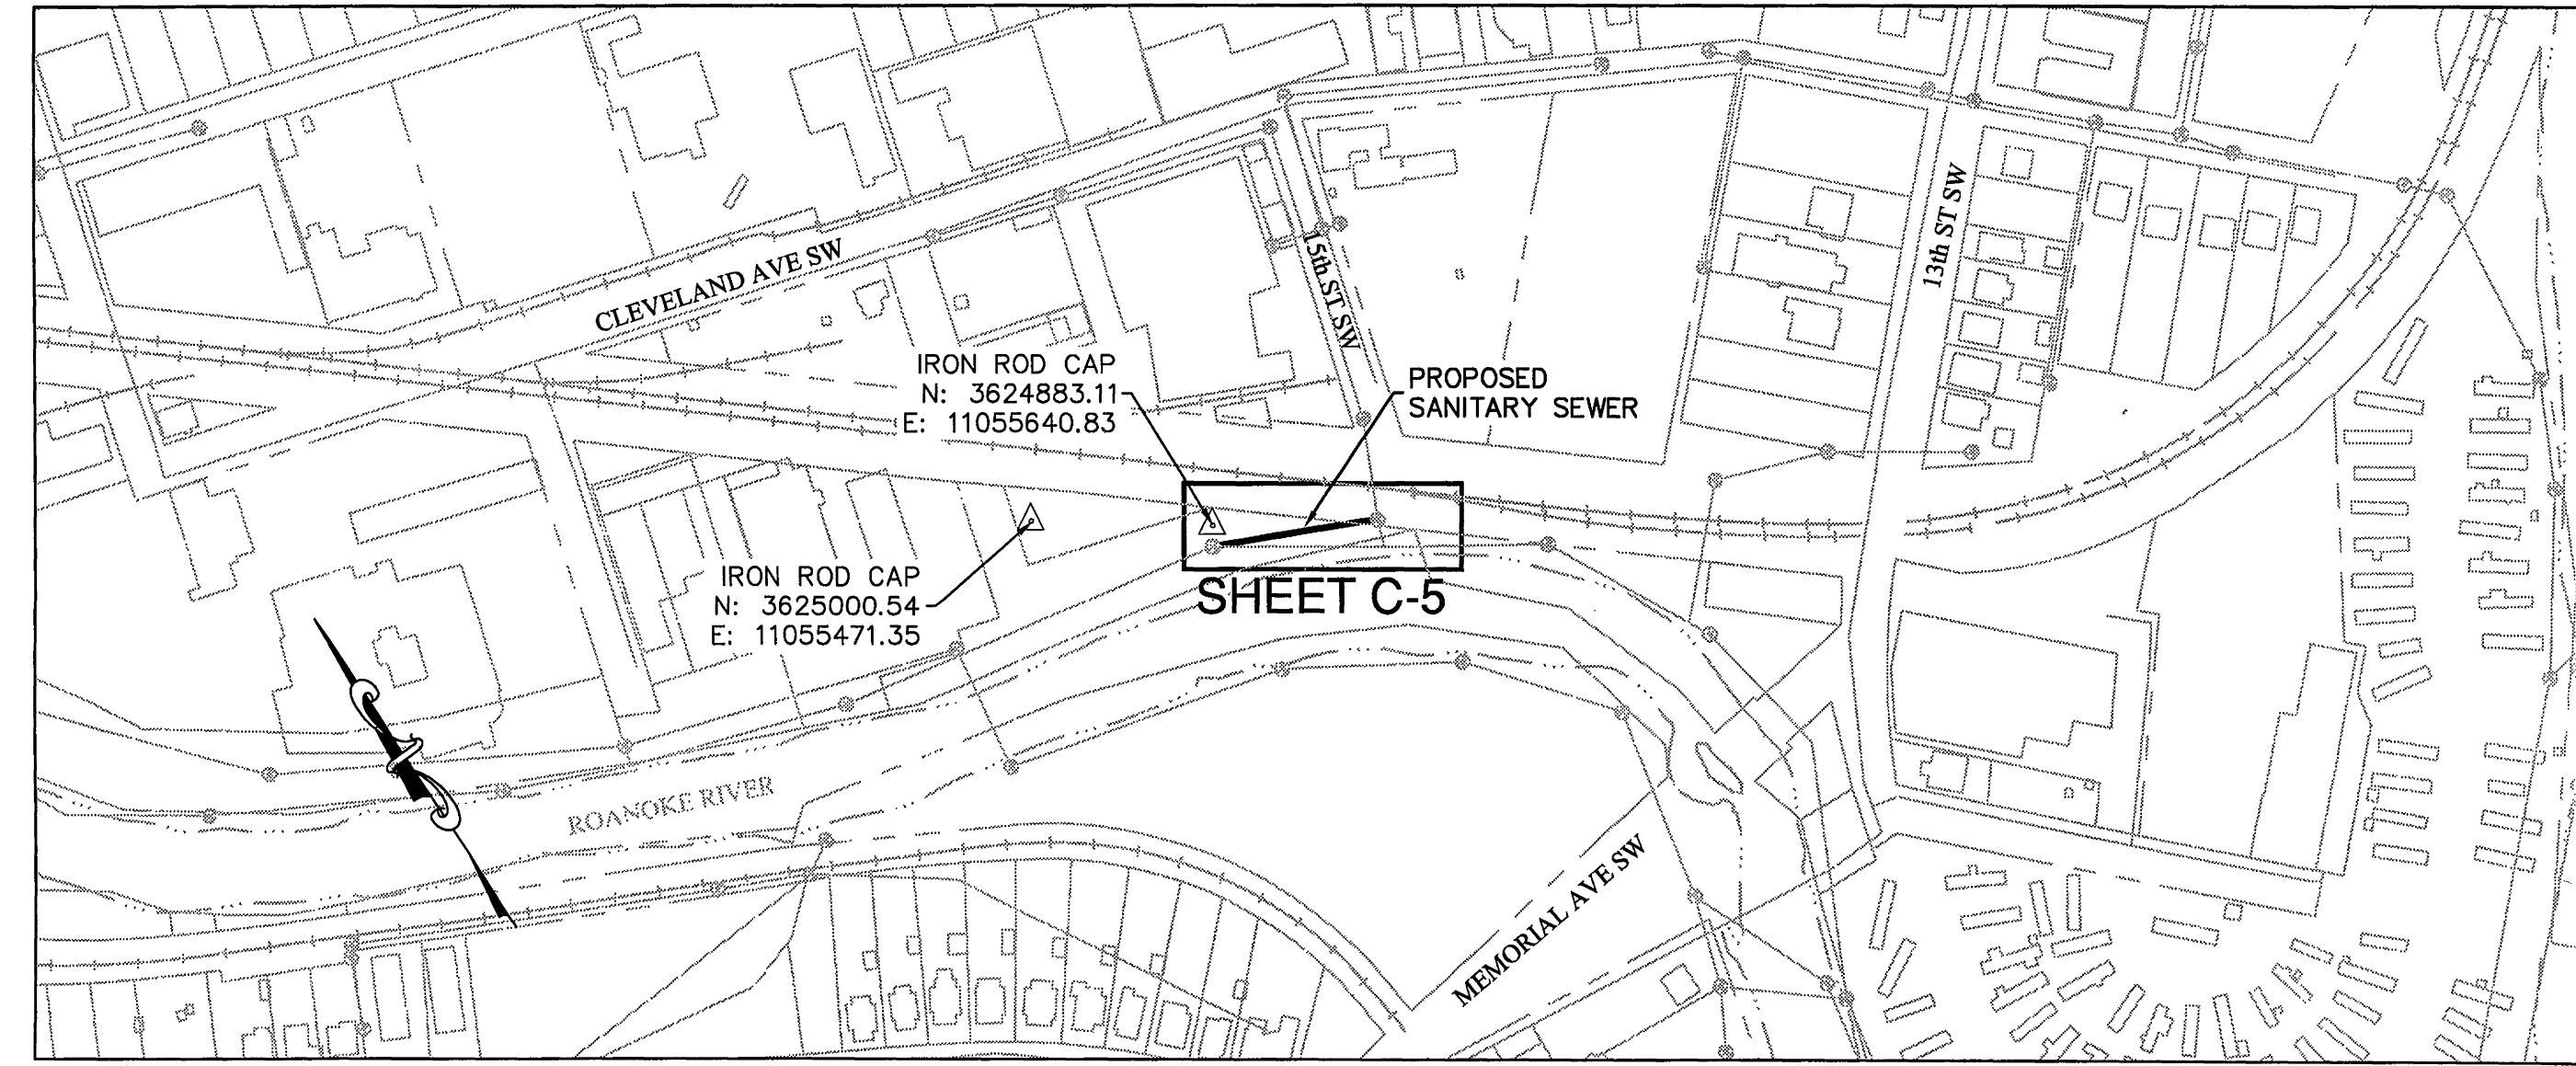


15TH STREET INTERCEPTOR CONNECTION
SCALE: 1"=200'

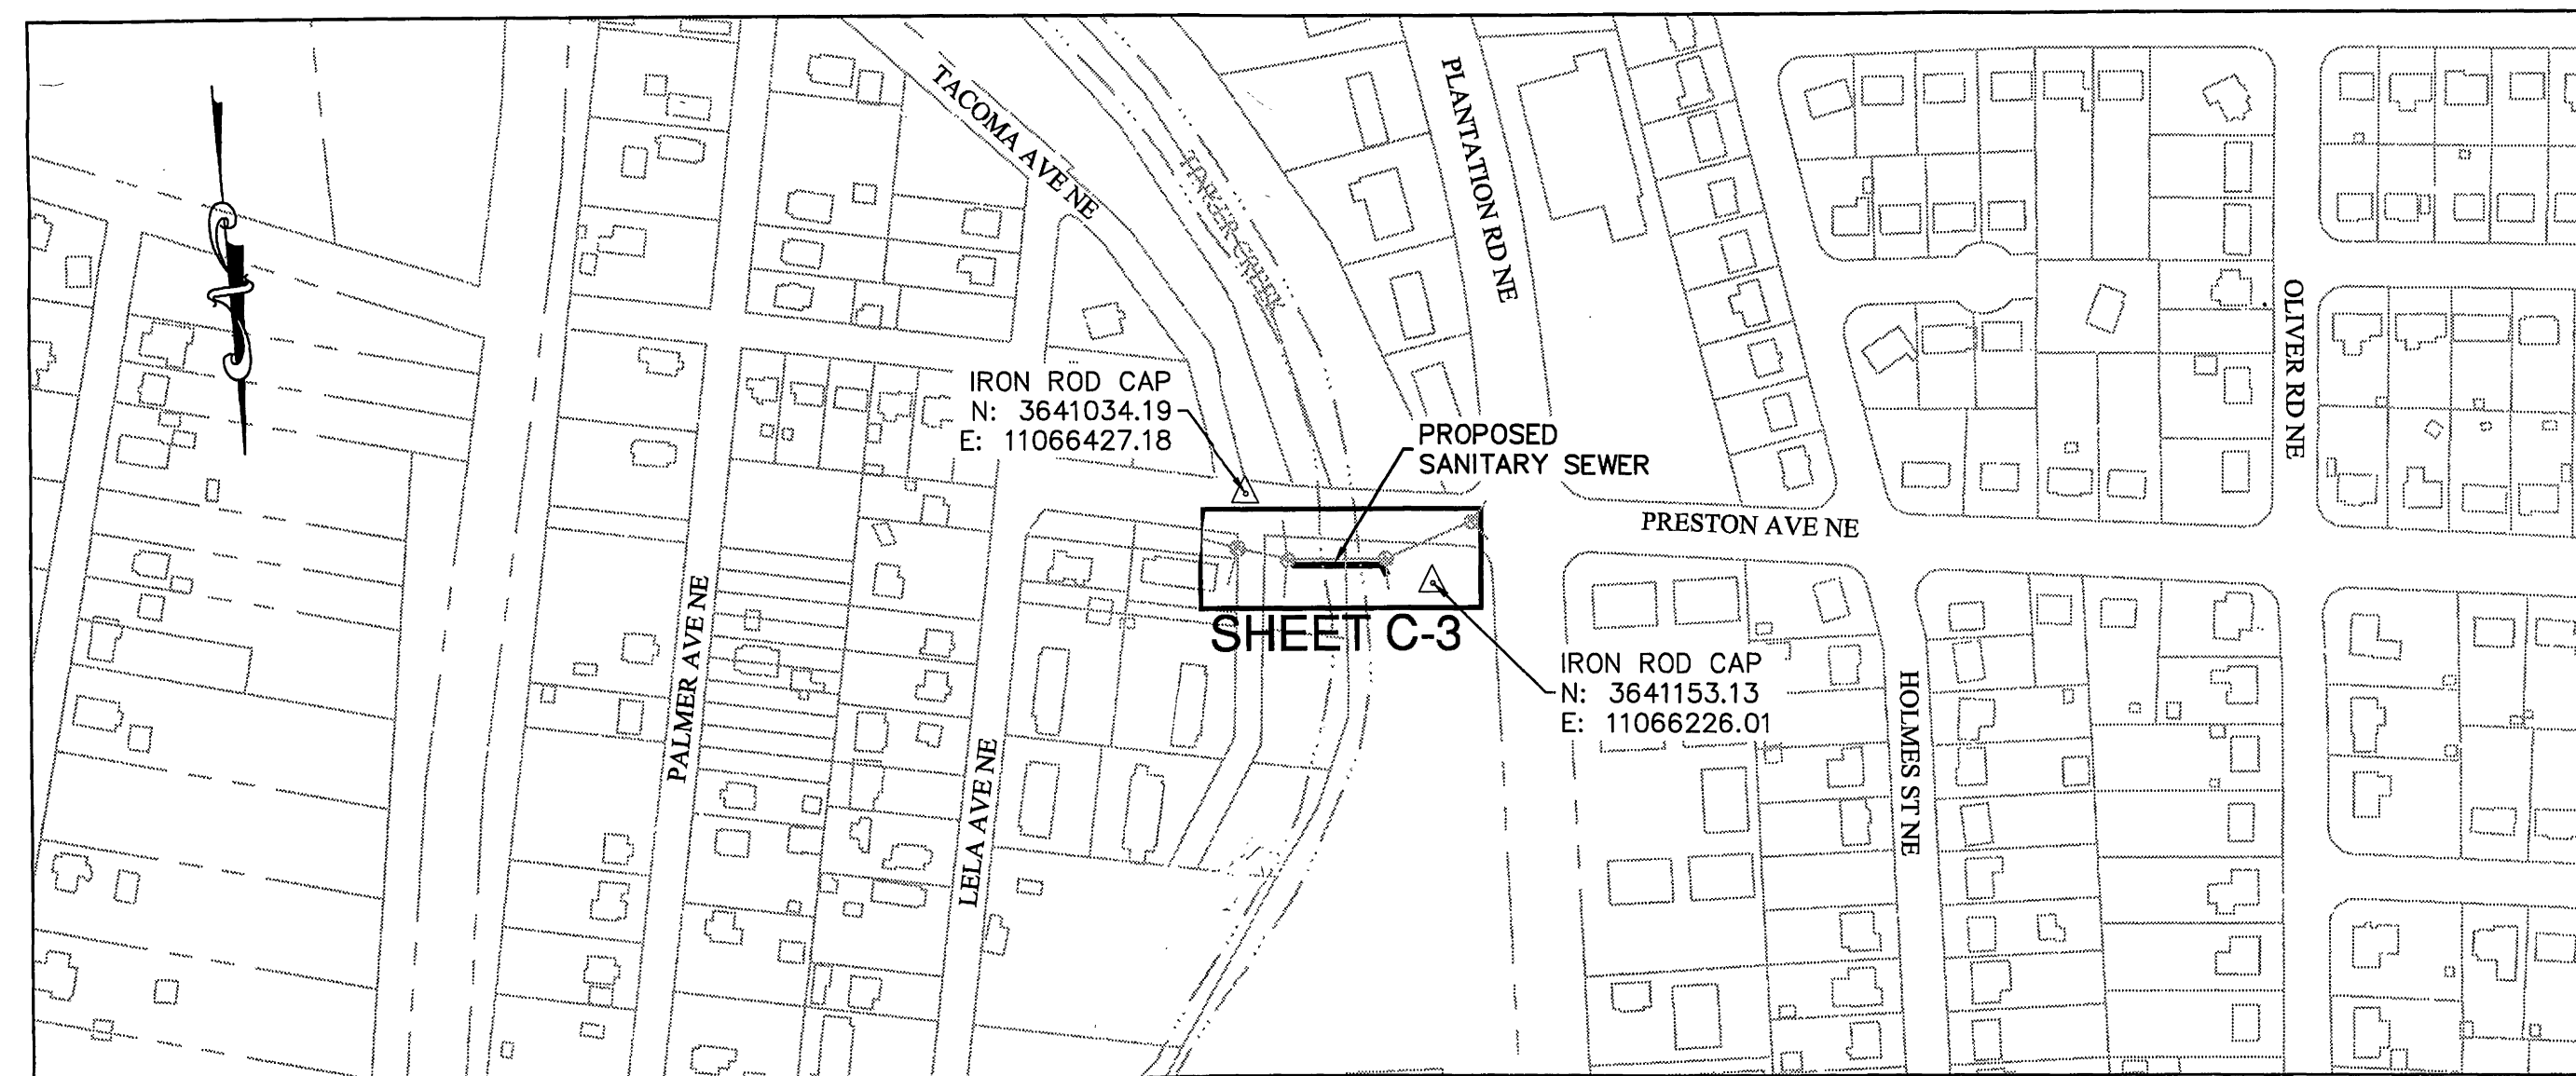


TINKER CREEK SIPHON REPLACEMENT
SCALE: 1"=200'

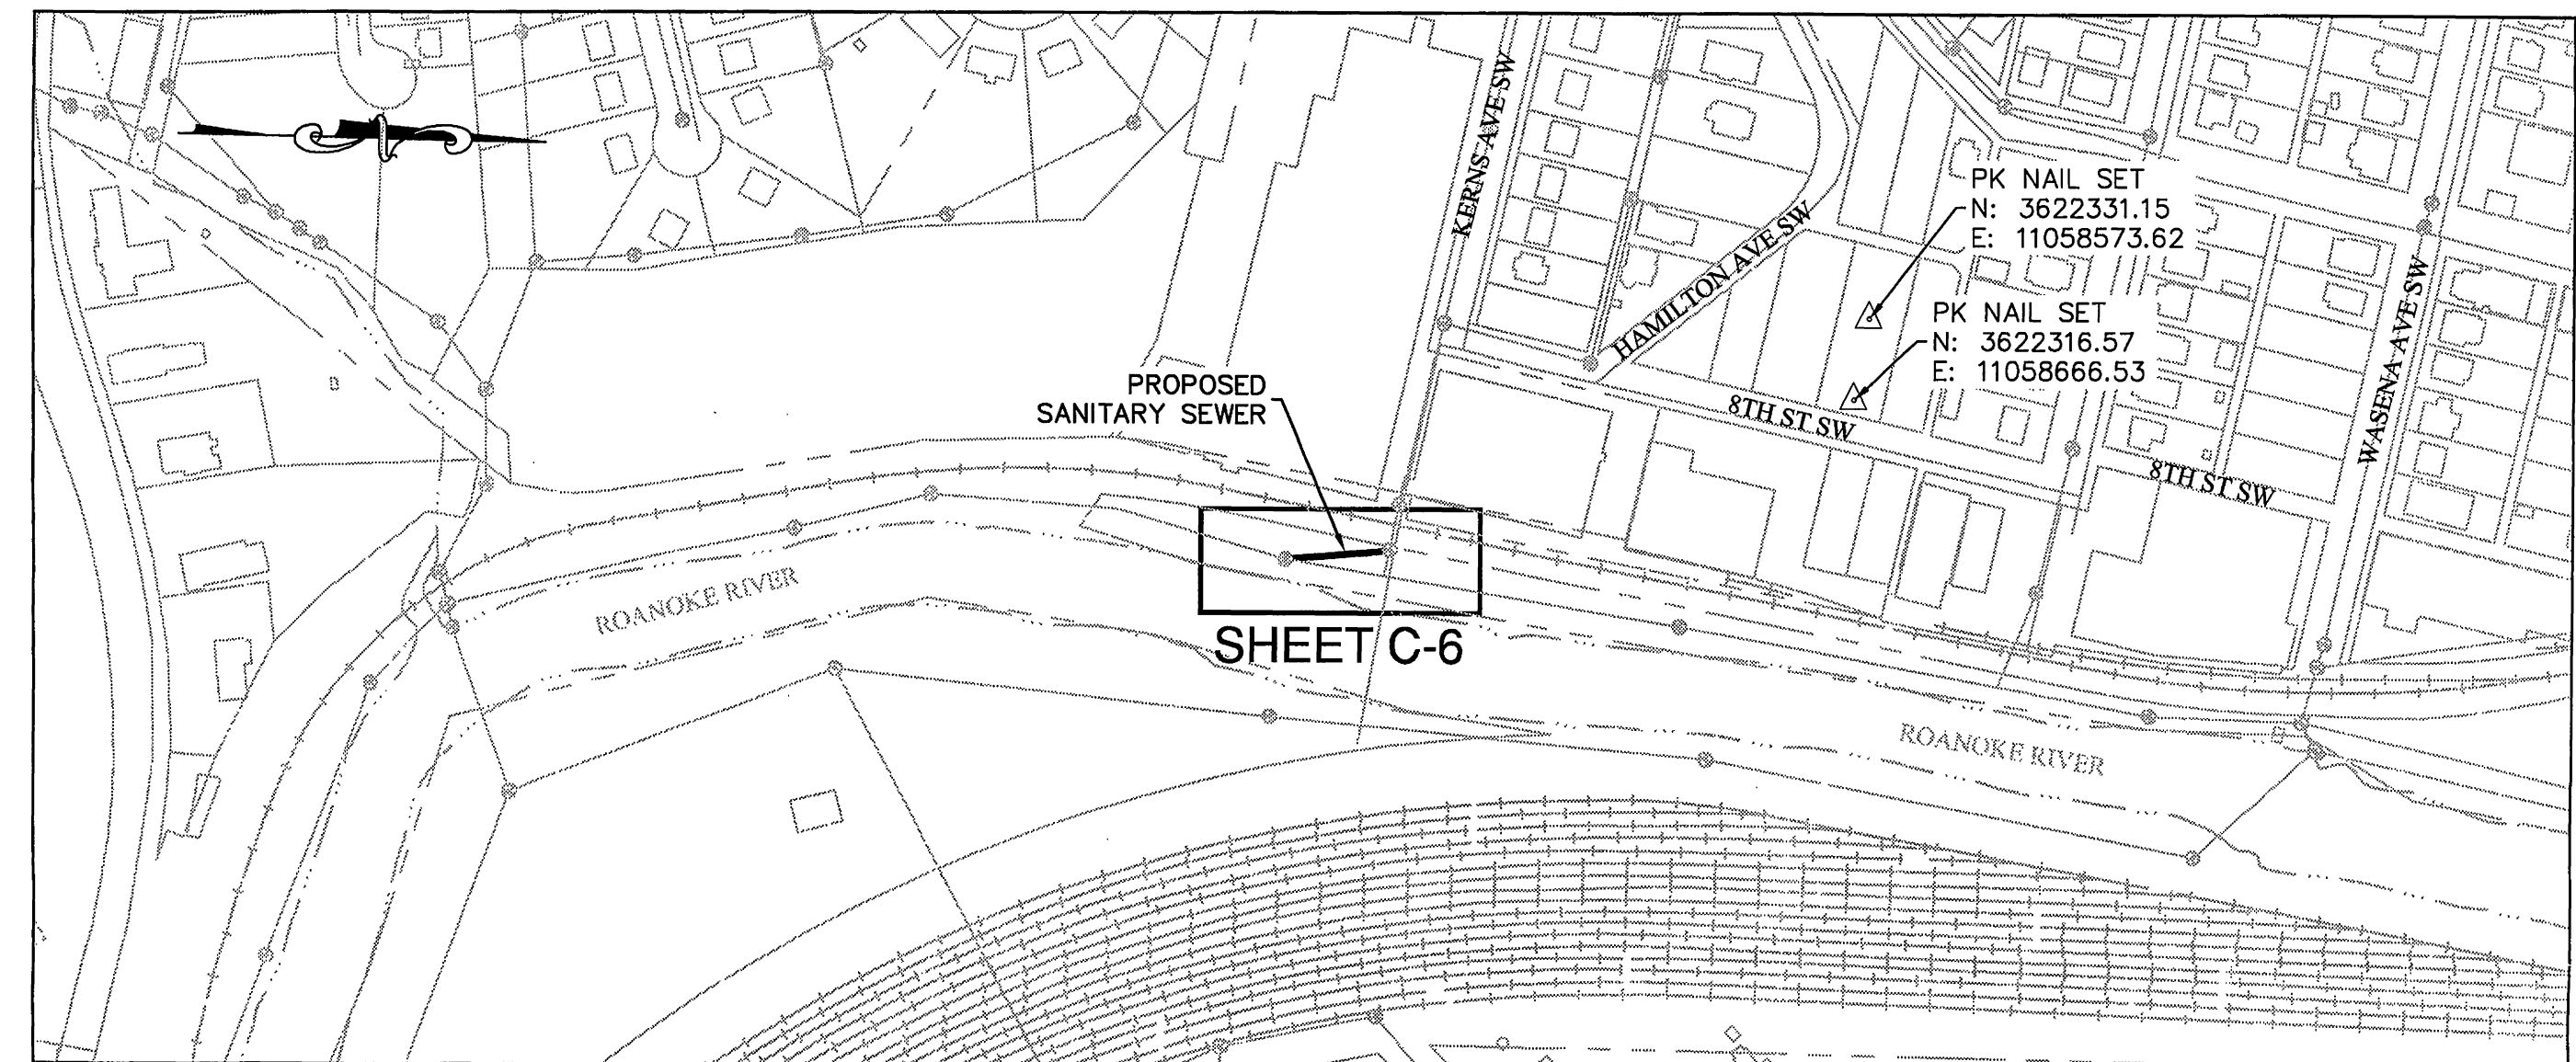

KERNS AVENUE INTERCEPTOR CONNECTION
SCALE: 1"=200'

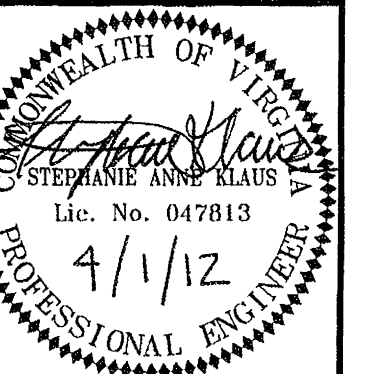

Draper Aden Associates
Engineering • Surveying • Environmental Services
2206 South Main Street
Blacksburg, VA 24060
540-552-0444 Fax: 540-552-0291

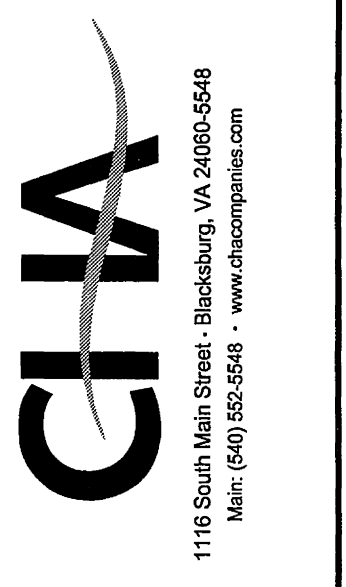

KEY SHEET
WESTERN VIRGINIA WATER AUTHORITY
FY2011 VCWRLF COLLECTION SYSTEM PROJECTS
ROANOKE, VIRGINIA

REVISIONS
DESIGNED BY: SAK
DRAWN BY: SAK
CHECKED BY: LMR
SCALE: 1" = 200'
DATE: APRIL 1, 2012
PROJECT NUMBER: B11132B-02
T-3

P:\B11132B\1132B\01\132B\02\001132B-02_C0013_KEY SHEET.dwg, March 28, 2012 10:57:01 AM