


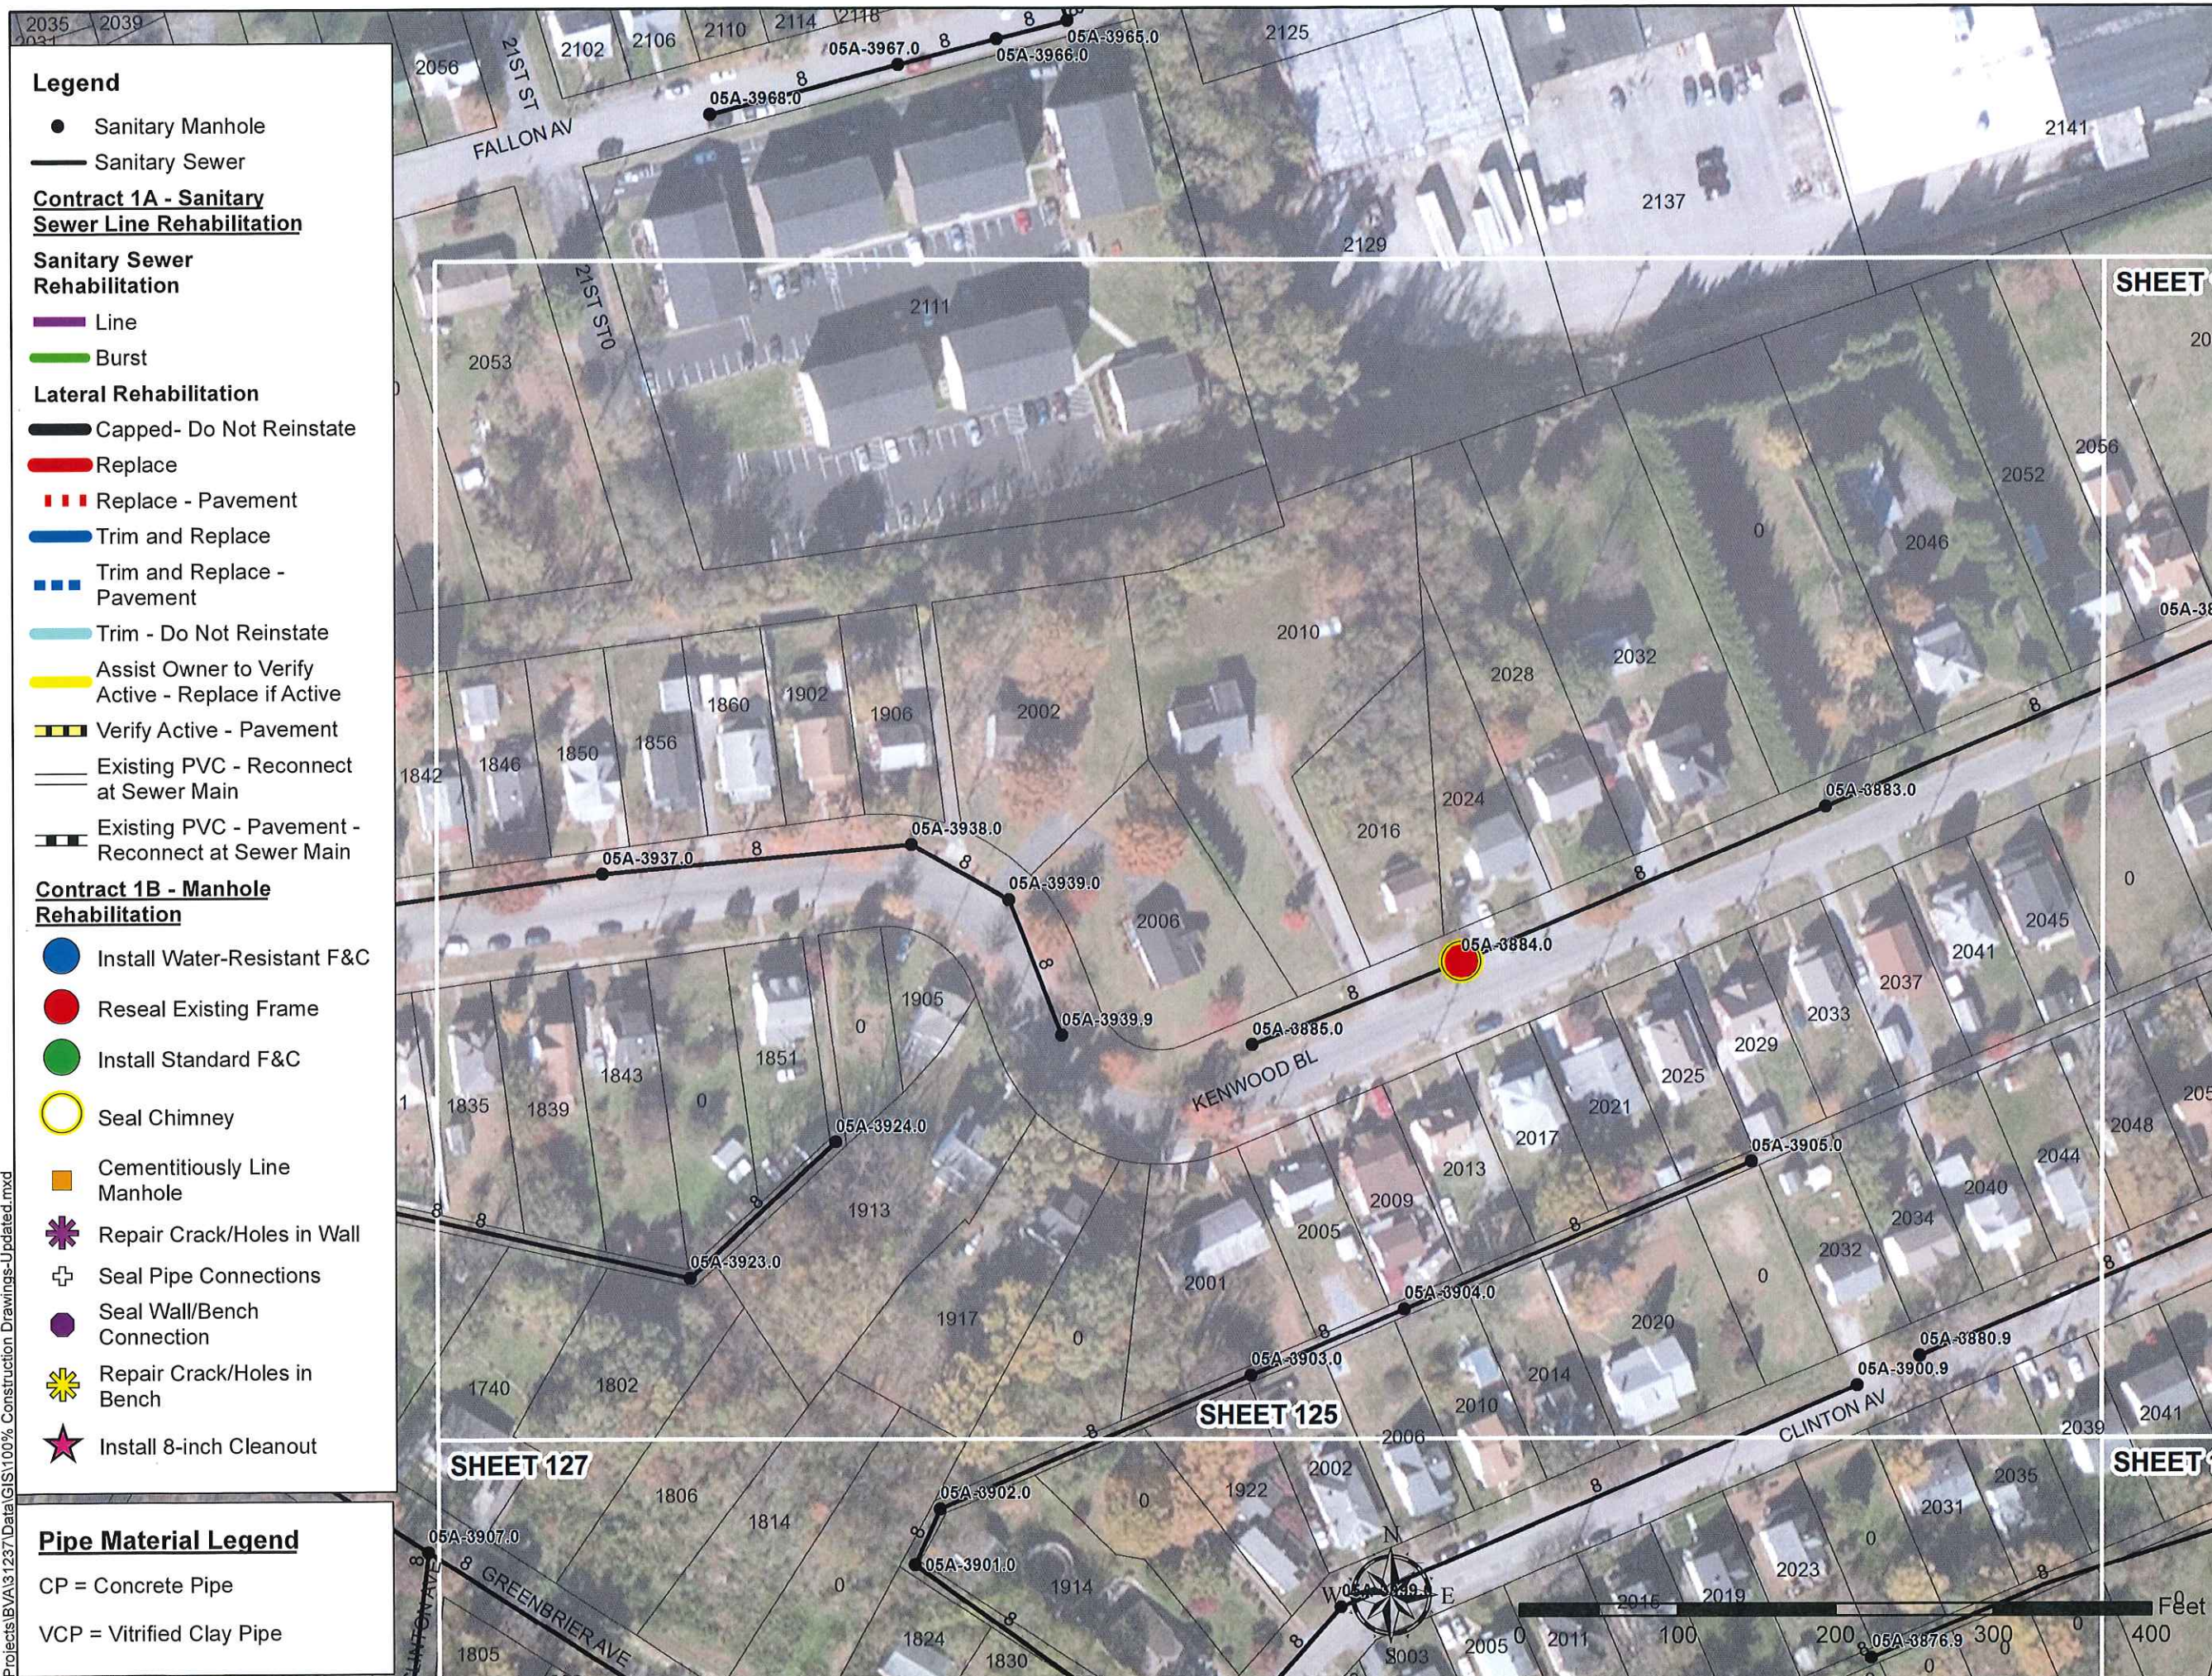

- Legend**
- Sanitary Manhole
 - Sanitary Sewer
 - Contract 1A - Sanitary Sewer Line Rehabilitation**
 - Sanitary Sewer Rehabilitation
 - Line
 - Burst
 - Lateral Rehabilitation**
 - Capped- Do Not Reinstale
 - Replace
 - Replace - Pavement
 - Trim and Replace
 - Trim and Replace - Pavement
 - Trim - Do Not Reinstale
 - Assist Owner to Verify Active - Replace if Active
 - Verify Active - Pavement
 - Existing PVC - Reconnect at Sewer Main
 - Existing PVC - Pavement - Reconnect at Sewer Main
 - Contract 1B - Manhole Rehabilitation**
 - Install Water-Resistant F&C
 - Reseal Existing Frame
 - Install Standard F&C
 - Seal Chimney
 - Cementitiously Line Manhole
 - Repair Crack/Holes in Wall
 - Seal Pipe Connections
 - Seal Wall/Bench Connection
 - Repair Crack/Holes in Bench
 - Install 8-inch Cleanout
 - Pipe Material Legend**
 - CP = Concrete Pipe
 - VCP = Vitrified Clay Pipe

DRAWING COPYRIGHT 2016

WESTERN VIRGINIA
WATER AUTHORITY

WESTERN VIRGINIA
WATER AUTHORITY

ROANOKE, VIRGINIA

3884 - Lid has holes

Taped 5.12.17 Disc 4 Side B

DOUGLAS B. HUDGINS
Lic. No. 034694
10/07/16
PROFESSIONAL ENGINEER

No.	Submittal/Revision	App'd.	By	Date
-	Bid Issue	DBH	KJV	10/07/16
A	50% Submission	DBH	KJV	05/12/16

CONTRACT 1 -
2016 SANITARY SEWER REHABILITATION

Manhole Rehabilitation

Designed By: KJV	Project No: 31237	Drawing No.: C-125
Drawn By: KJV	Scale: AS SHOWN	
Checked By: DBH	Issue Date: October 2016	

V:\Projects\BVA\31237\Drawings\100% Construction Drawings\Updated.mxd