


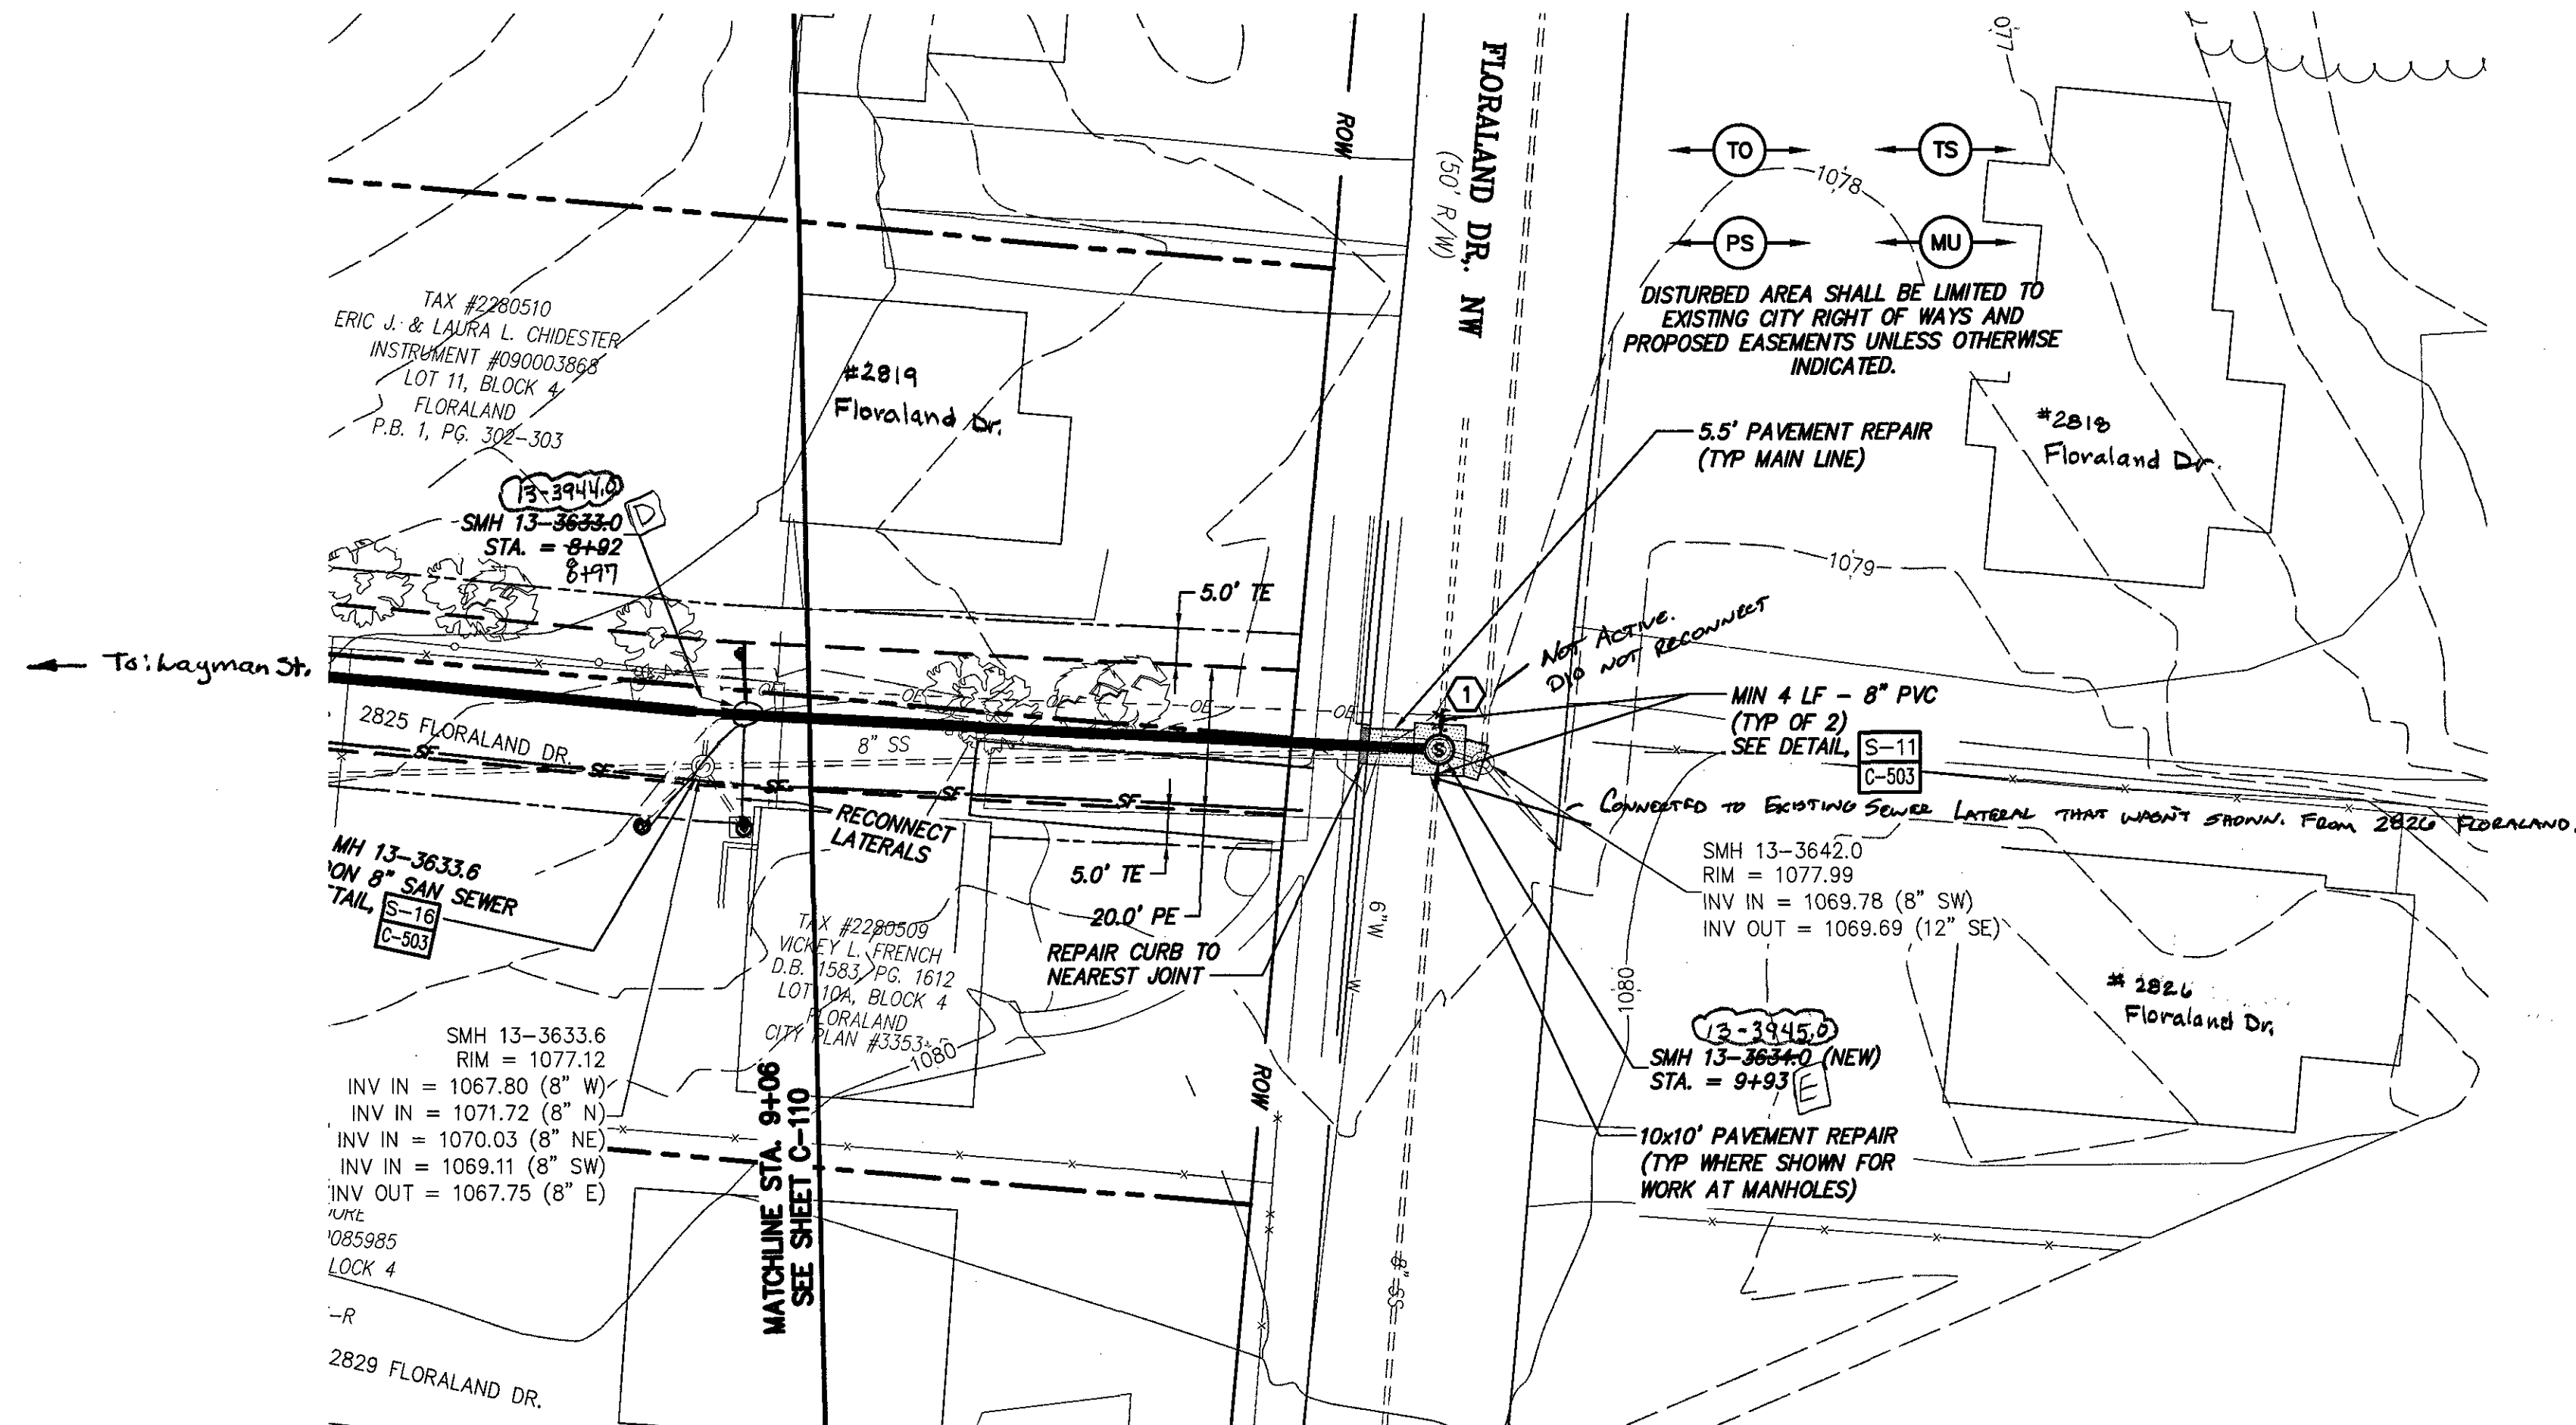


SEWER PLAN

GENERAL NOTES:


- REFER TO SHEET C-504 FOR TYPICAL ROAD/LANE CLOSURE DETAILS AND REQUIREMENTS.
- CONTRACTOR SHALL PROVIDE BY-PASS PUMPING AS PER SPECIFICATIONS.
- REFER TO DETAIL S-3, SHEET C-502 FOR INTERNAL DROPS IN MANHOLE.

SPECIFIC NOTES:

- CONFIRM IF 8" SEWER FROM SOUTH INTO SMH 13-3634.0 IS ACTIVE. DO NOT PROVIDE OPENING IN NEW MANHOLE IF ABANDONED. NOT ACTIVE. DID NOT RE-CONNECT.

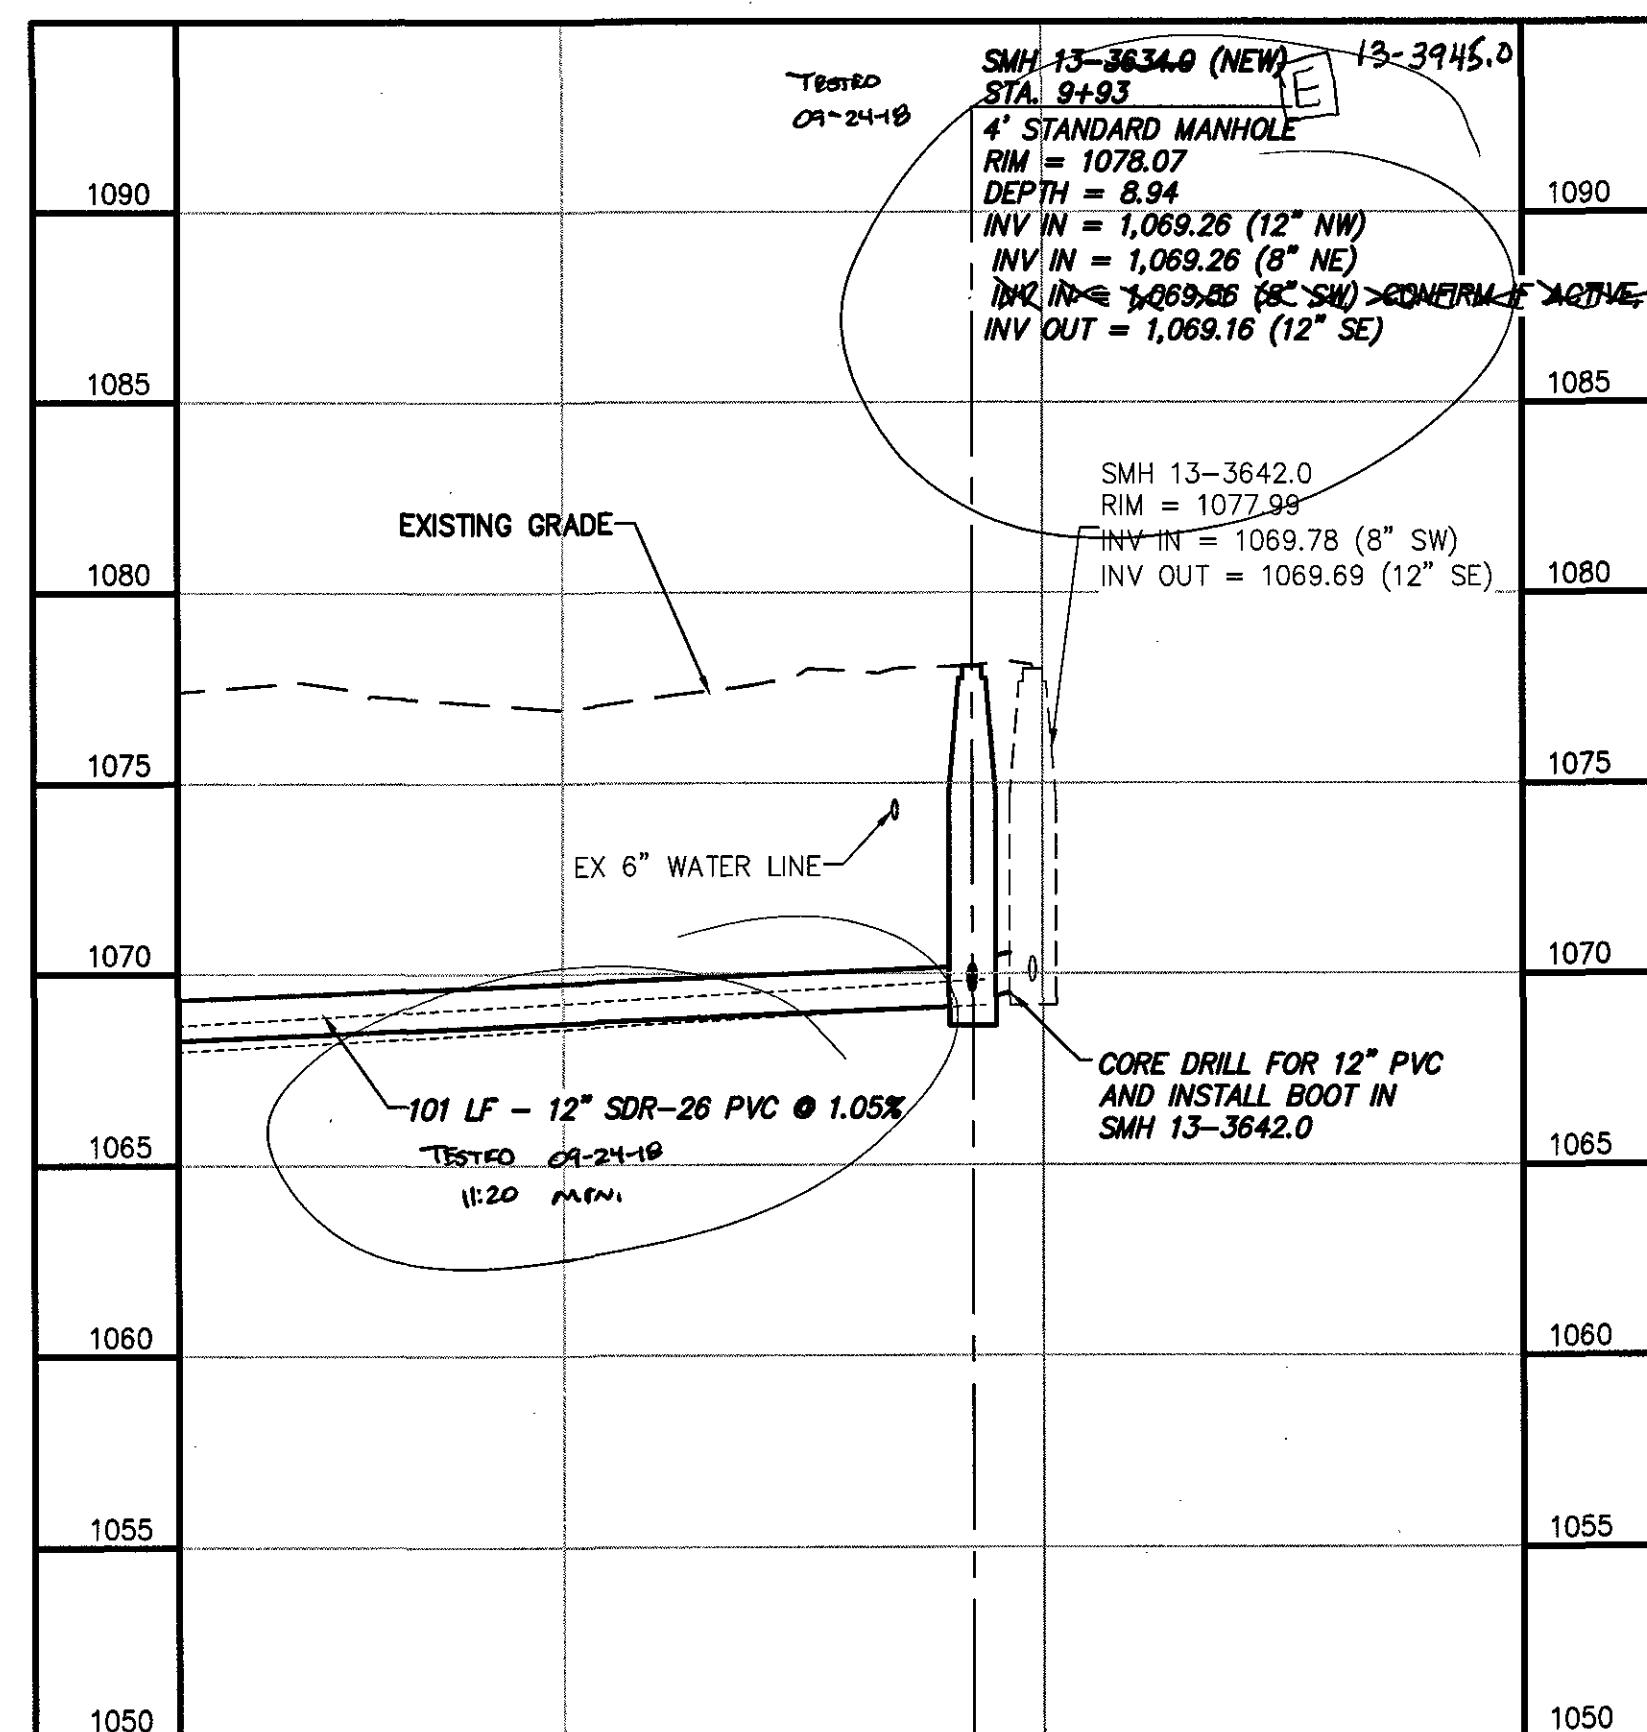

SEWER PROFILE

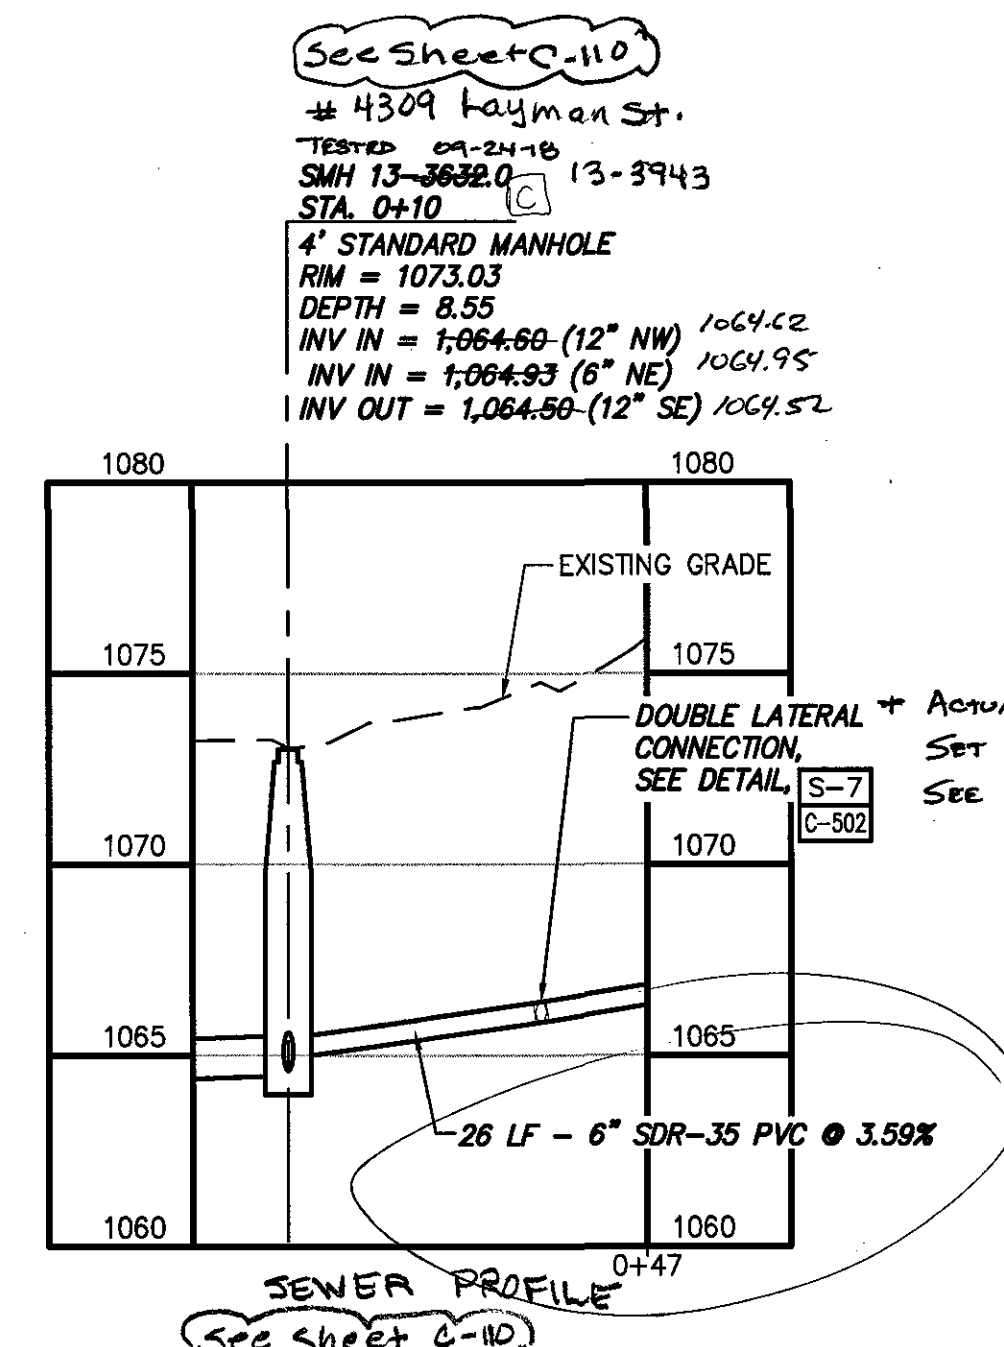

SEWER PROFILE

1901 Innovation Drive, Suite 2100
Blacksburg, VA 26060
540.552.5548 • www.chacompanies.com

CHA

WESTERN VIRGINIA
WATER AUTHORITY

DOUGLAS B. HUGHINS
Lic. No. 034884
11/15/17
PROFESSIONAL ENGINEER

WESTERN VIRGINIA
WATER AUTHORITY
CONTRACT 3 - FY17
SANITARY SEWER
REPLACEMENT

No.	Submittal / Revision	App'd. By	Date
1	50% SUBMITTAL	DBH	11/26/16
2	100% CLIENT SUBMITTAL	DBH	10/23/17
3	BID ISSUE	DBH	11/15/17
6	CONSTRUCTION ISSUE	DBH	03/02/18

Floraland Dr
EPPERLEY AVE
PLAN & PROFILE

Designed By:	Drawn By:	Checked By:
JRM	GLM	DBH

Issue Date:	Project No:	Scale:
10-23-17	31237	AS SHOWN

Drawing No. **C-111**