



File: V:\PROJECTS\BVA\31237\CAO\CAO-C114-C117-31237.DWG
Saved: 3/16/2018 10:33:10 AM Plotted: 3/16/2018 10:34:14 AM Current User: Squires, Alan Last Saved By: 5548

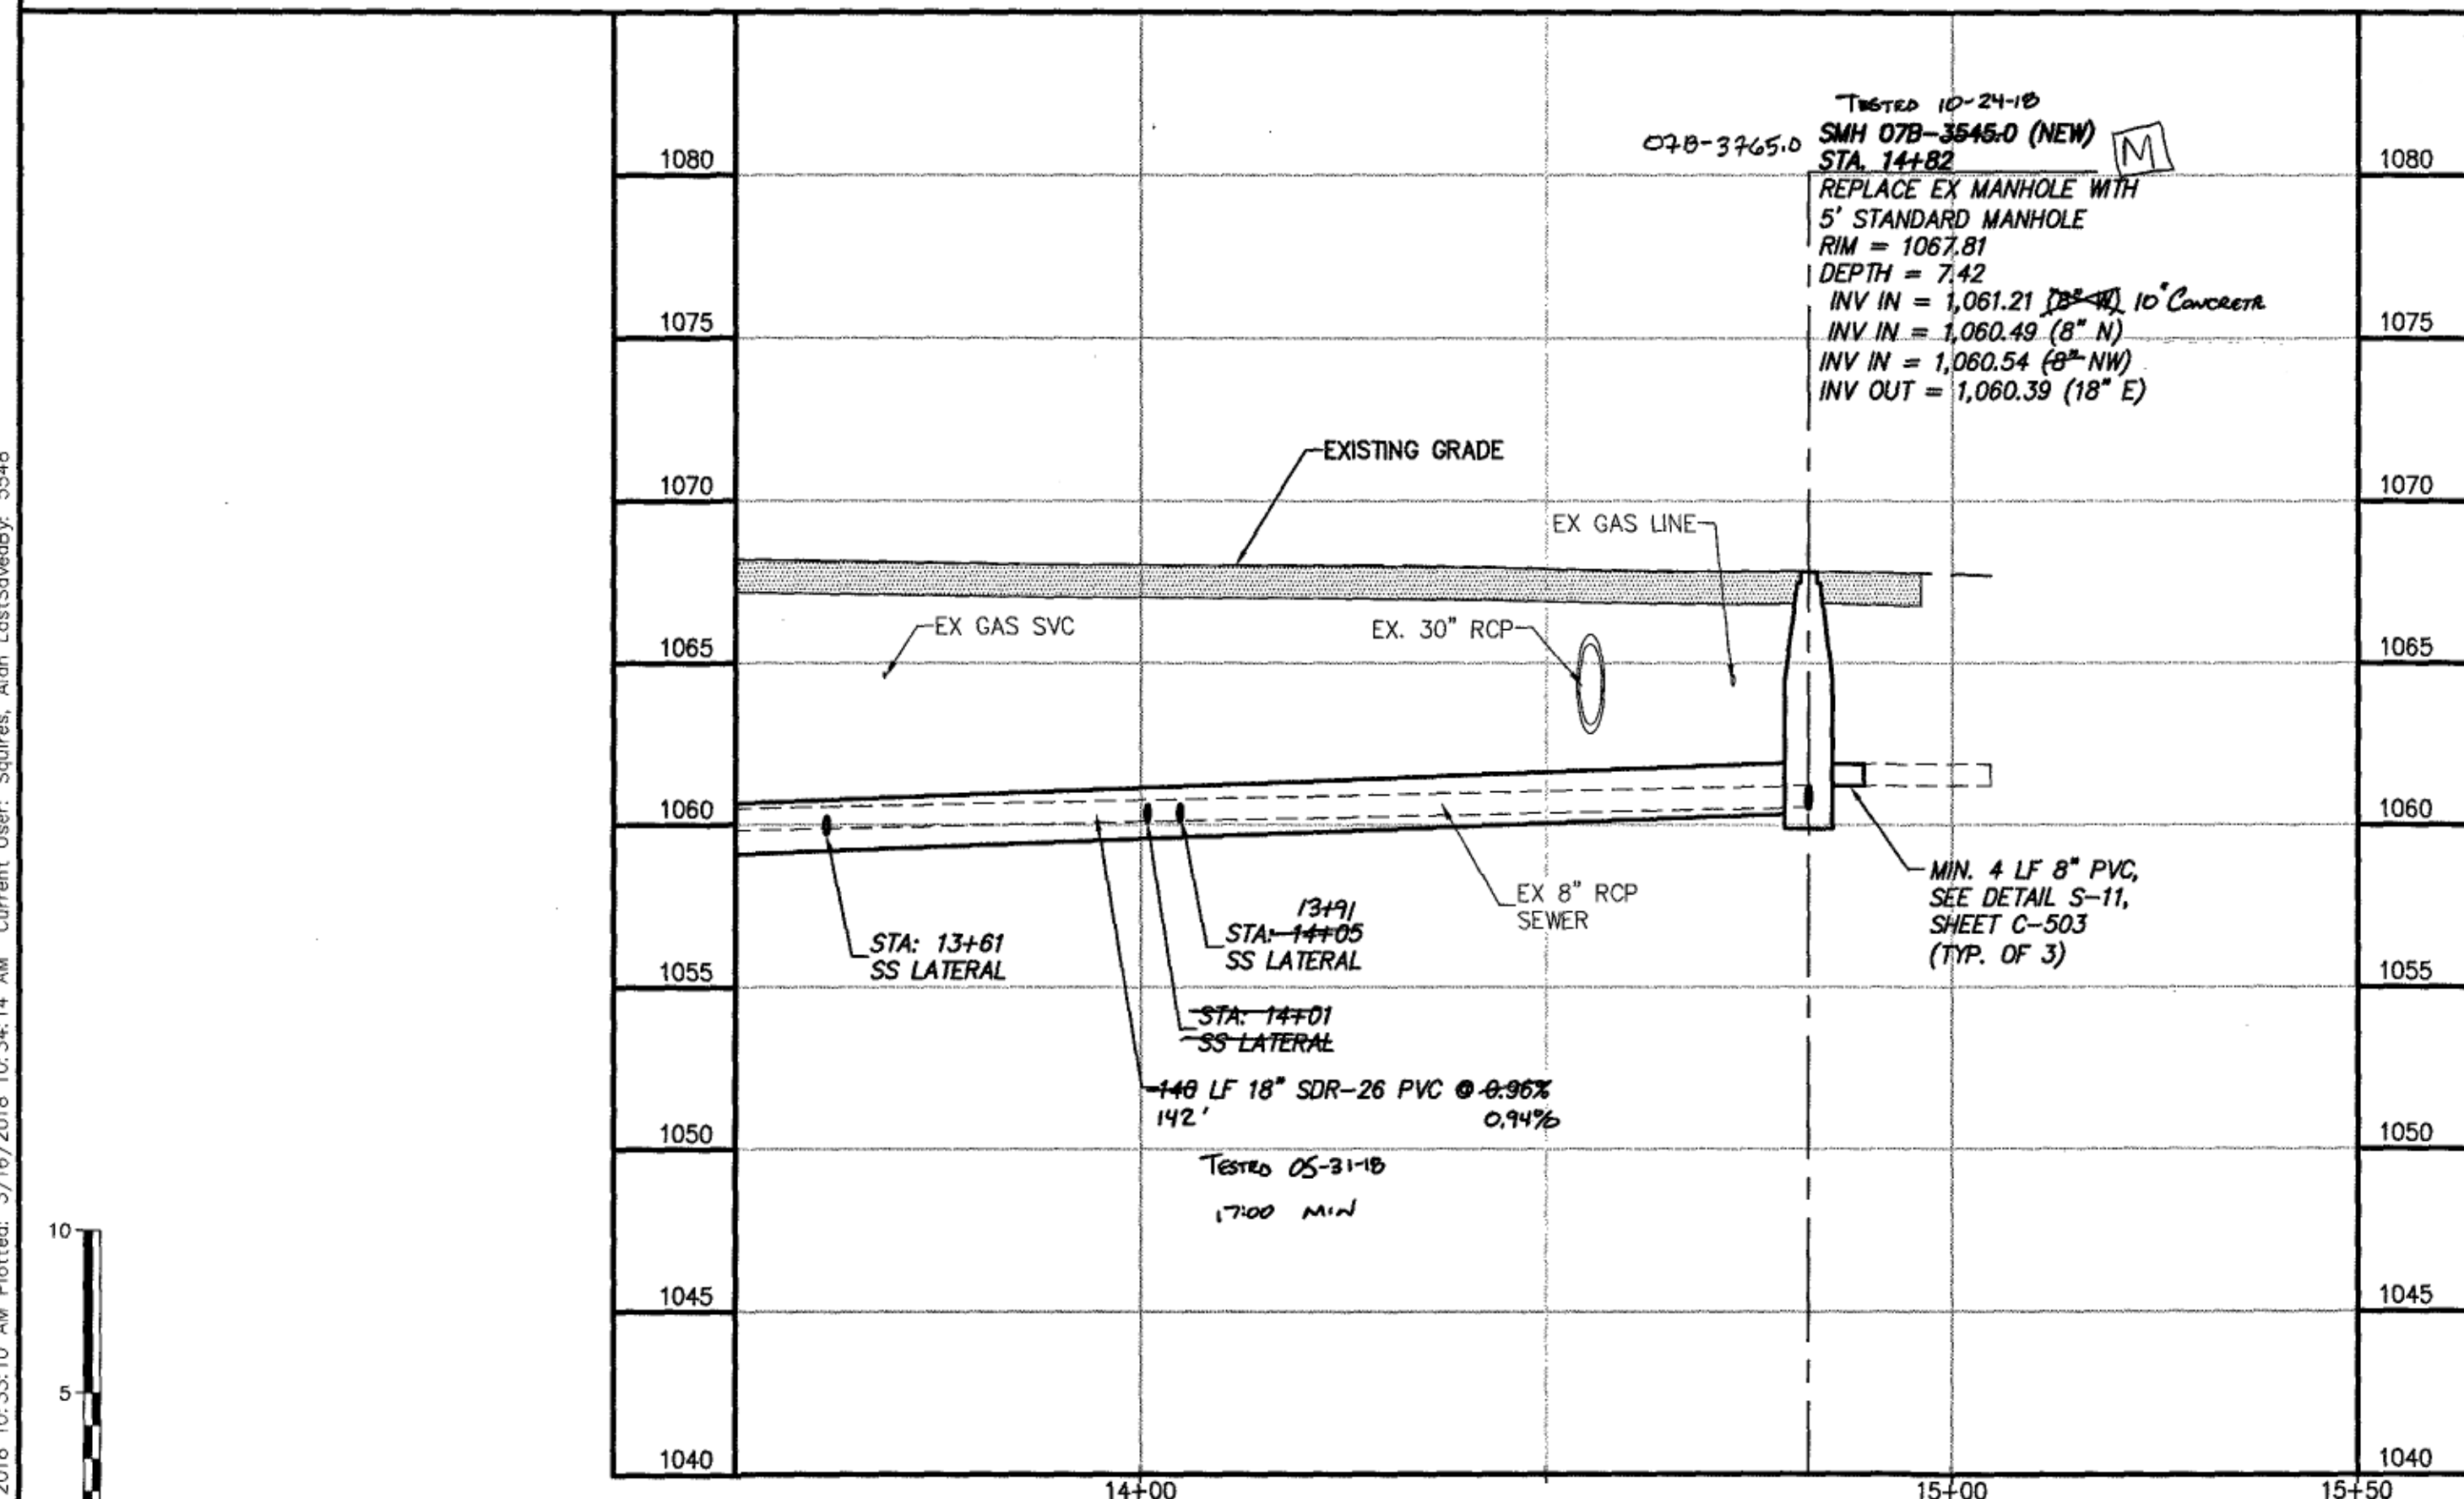

SEWER PROFILE

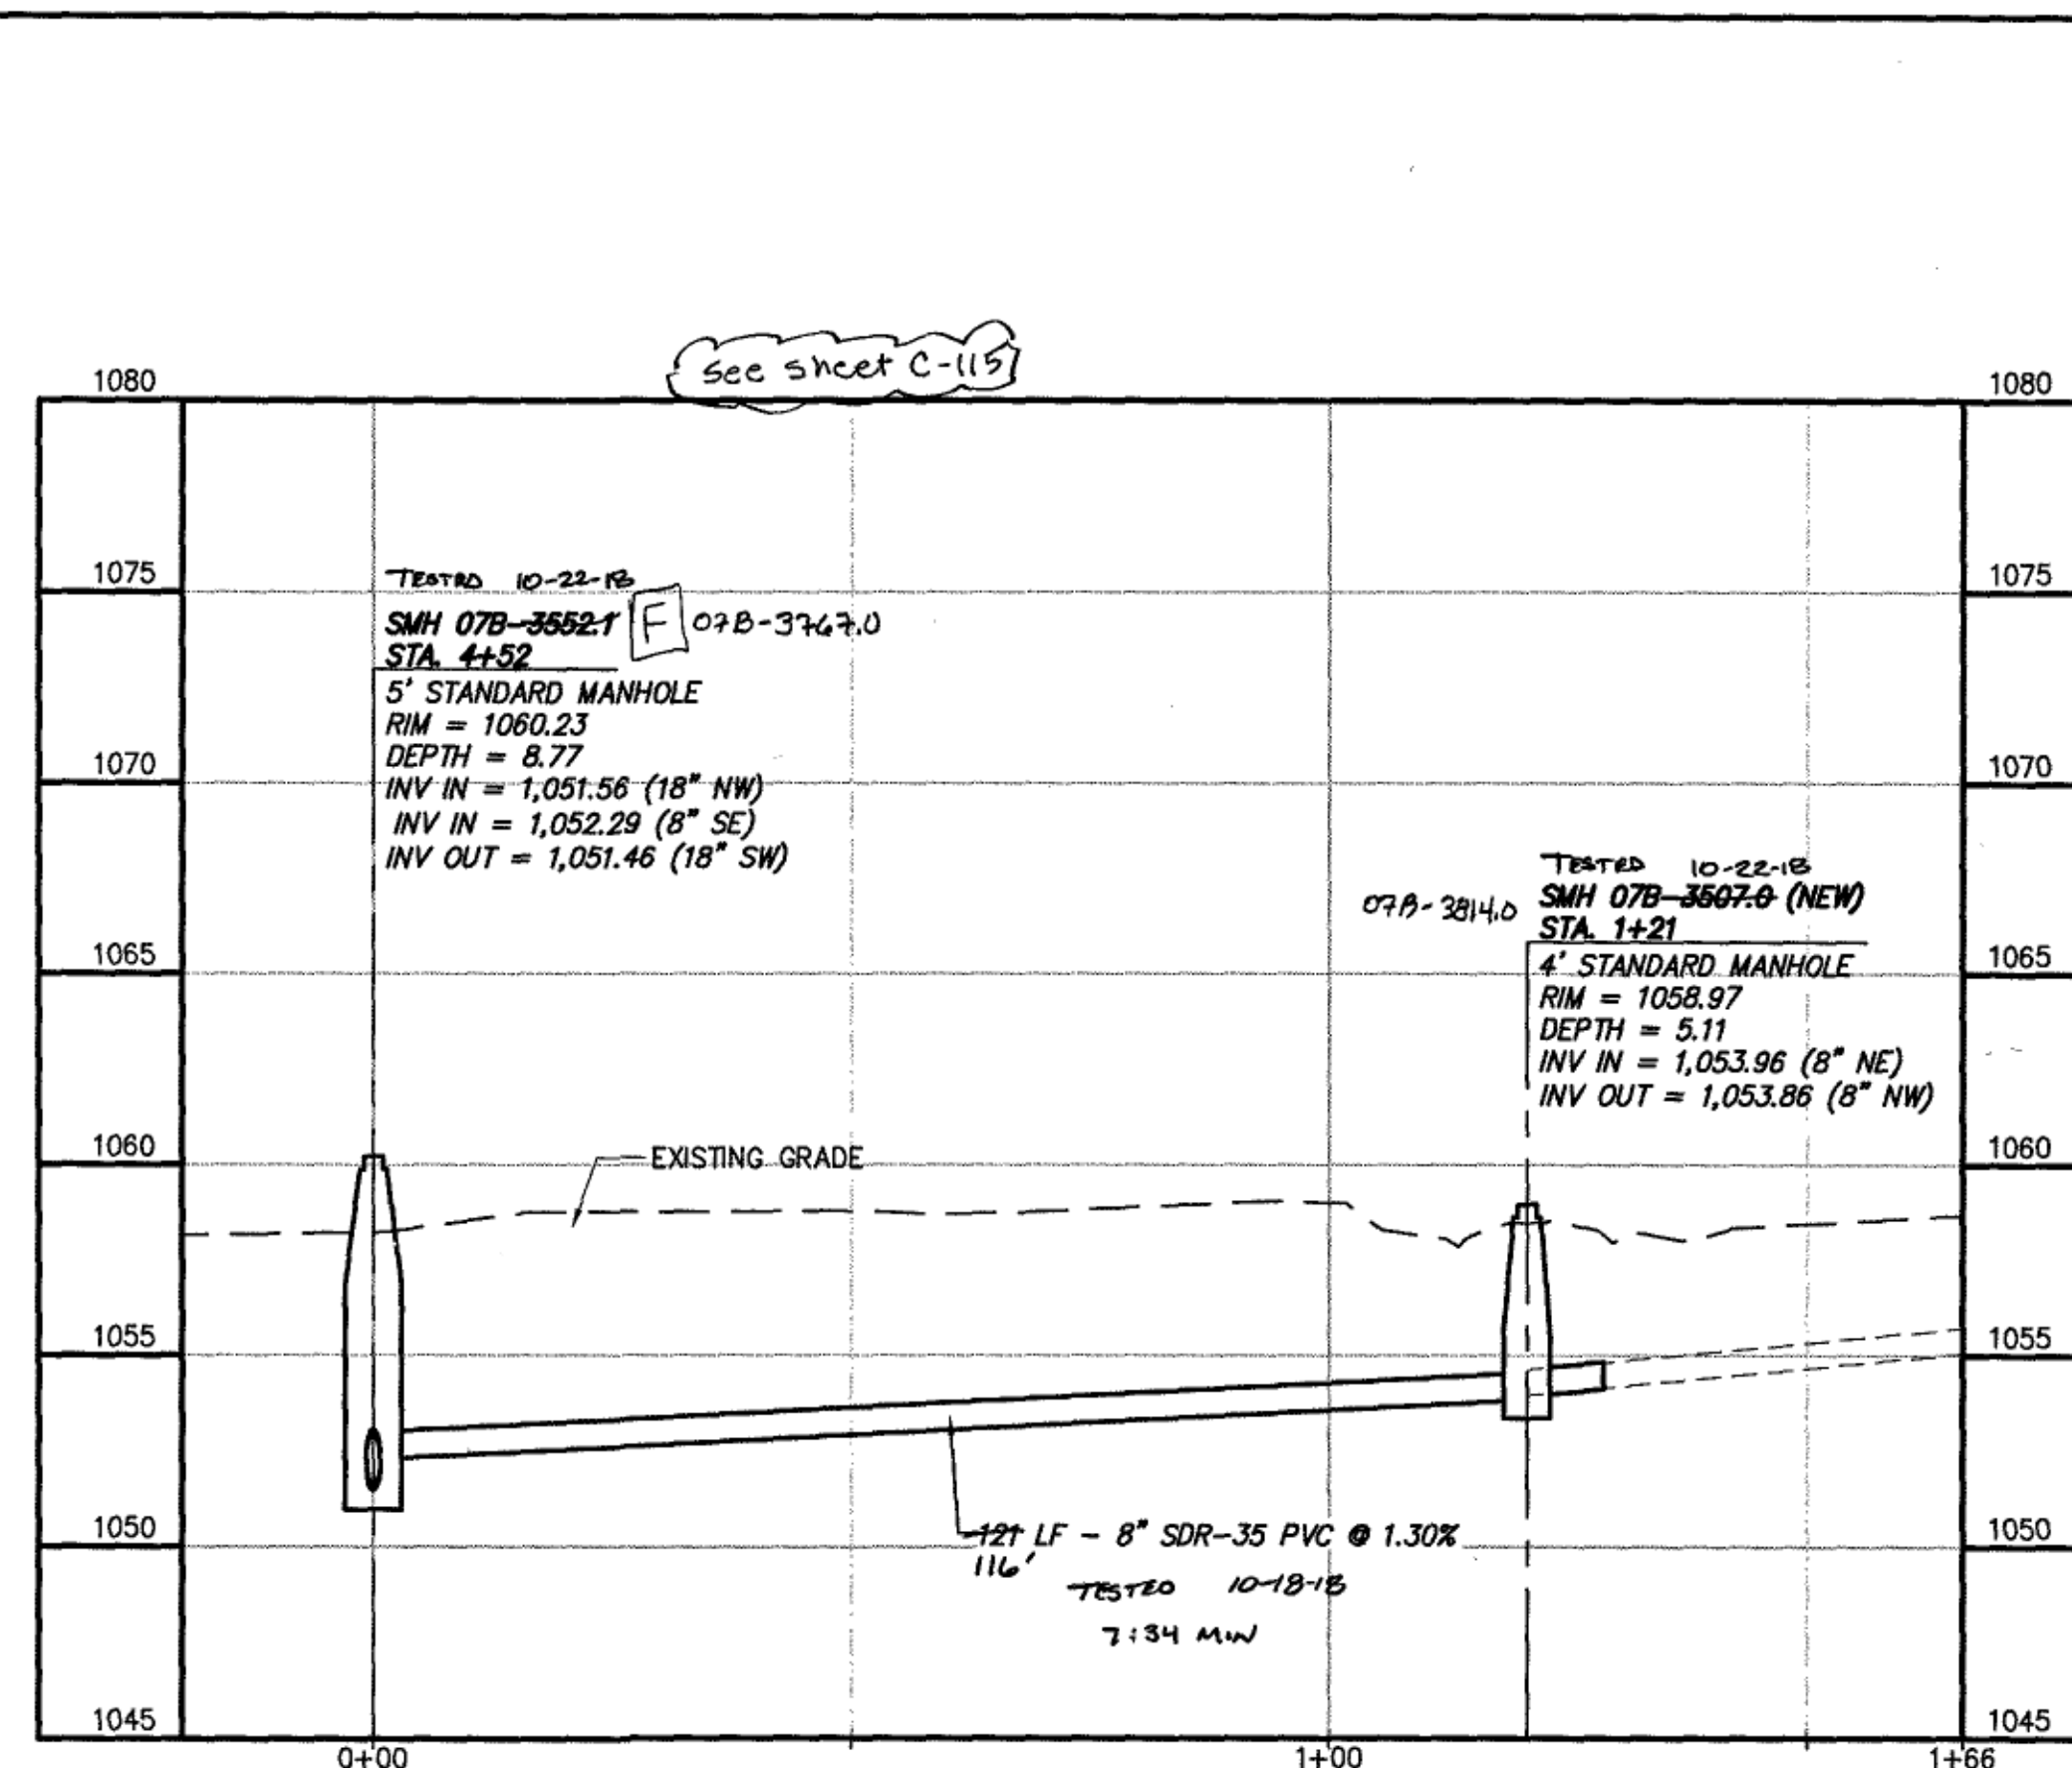

SEWER PLAN

EMBASSY DRIVE IS IN ROANOKE COUNTY AND IS UNDER THE JURISDICTION OF VDOT. THE ASPHALT RESTORATION SHALL BE IN ACCORDANCE WITH THE ATTACHED "OPEN-CUT PAVEMENT RESTORATION REQUIREMENTS" EXCEPT THAT THE MILL AND RESURFACE SHALL BE INCREASED FROM 12" MINIMUM TO 2" MINIMUM, TRENCH BACKFILL SHALL CONFORM TO DETAIL G-12 IN THE DRAWING SET. FOR THE PERPENDICULAR LATERAL CUTS, THE CONTRACTOR SHALL MILL AND OVERLAY 5 FEET ON EACH SIDE OF THE LATERAL (10 FEET CENTERED ON THE LATERAL) FOR THE ENTIRE LANE WIDTH.

GENERAL NOTES:

- REFER TO SHEET C-504 FOR TYPICAL ROAD/LANE CLOSURE DETAILS AND REQUIREMENTS.
- CONTRACTOR SHALL PROVIDE BY-PASS PUMPING AS PER SPECIFICATIONS.
- REFER TO DETAIL S-3, SHEET C-502 FOR INTERNAL DROPS IN MANHOLE.

SPECIFIC NOTES:

- CONTRACTOR TO SET THE MANHOLE FRAMES AT 1" ABOVE THE SURROUNDING ASPHALT AND PLACE TEMPORARY ASPHALT AROUND EACH FRAME (AFTER RESURFACING) THAT CAN BE EASILY REMOVED TO ACCOMMODATE FUTURE CAPE SEALING BY VDOT.
- CONTRACTOR SHALL SECURE THE WORK ZONE AT THE END OF EACH DAY SO THAT NO UNAUTHORIZED PERSON CAN ACCESS THE OPEN TRENCH.
- CONTRACTOR SHALL PERFORM COMPACTION TESTS EVERY 500' WITHIN VDOT MAINTAINED ROADWAYS. A MINIMUM OF THREE COMPACTION TESTS ARE TO BE PERFORMED.
- IF WORK DONE FOR THIS UTILITY PROJECT OCCURS AFTER THE UPCOMING SCHEDULED RE-PAVING OF EMBASSY DRIVE, THE CONTRACTOR MUST REPAVE THE ENTIRE WIDTH OF EMBASSY DRIVE THAT IS TO BE DISTURBED. REPLACEMENT PAVEMENT SHALL BE CAPE SEAL. THE SAME AS VDOT WILL USE FOR ITS PAVING PROJECT.
- A LAND USE PERMIT SHALL BE ACQUIRED BY THE CONTRACTOR PRIOR TO ANY CONSTRUCTION WITHIN VDOT RIGHT OF WAY.

No.	Submittal / Revision	App'd. By	Date
1	50% SUBMITTAL	DBH	2/21/16
2	100% CLIENT SUBMITTAL	DBH	2/23/17
3	BID ISSUE	DBH	2/21/17
4	ADDENDUM #1	DBH	12/07/17
6	CONSTRUCTION ISSUE	DBH	03/02/18

EMBASSY DR -
PLAN & PROFILE

Designed By:	Drawn By:	Checked By:
JRM	GLM	DBH
Issue Date:	Project No:	Scale:
10-23-17	31237	AS SHOWN