


1/3/62

Res. Area # 12829 - Dec 12-10-56 - Home 59272

PLAN	DATE	BY
SURVEYED		
NOTED		
NOTED		
NOTED		
NO.		

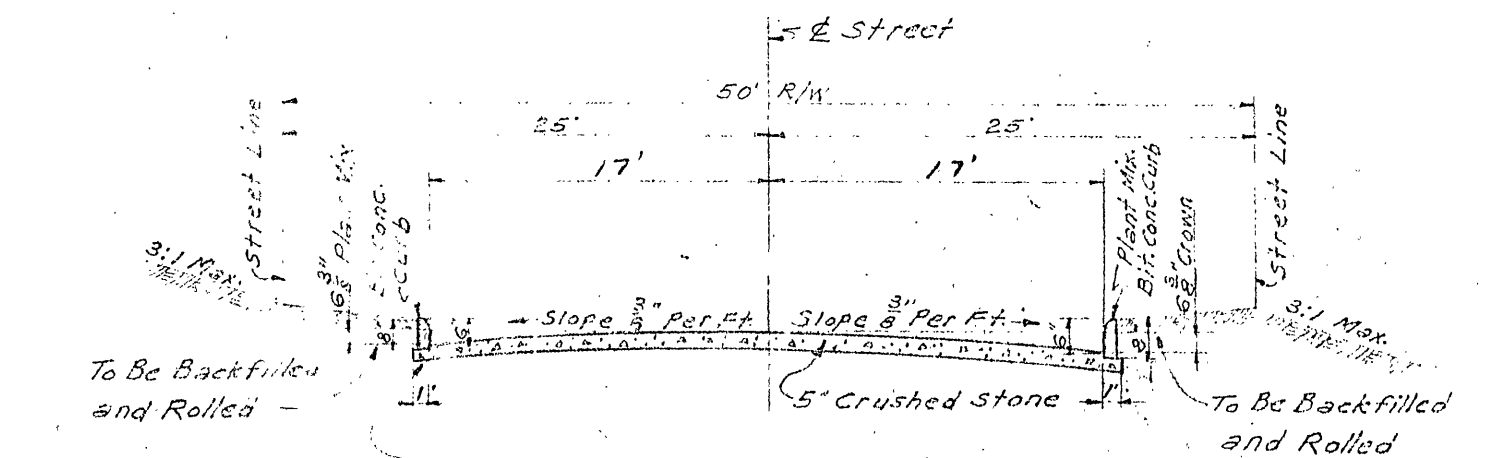


TYPICAL CROSS SECTION
No Scale

NOTE: Streets To Be Graded and Paved According to Standards & Specifications of Virginia Dept. of Highways.

NOTE: Sewer Main To Be Constructed In Accordance With Roanoke City & Roanoke County Sanitation Authority Specifications And Requirements.

PROFILE	DATE	BY
SURVEYED		
NOTED		
NOTED		
NOTED		
NO.		

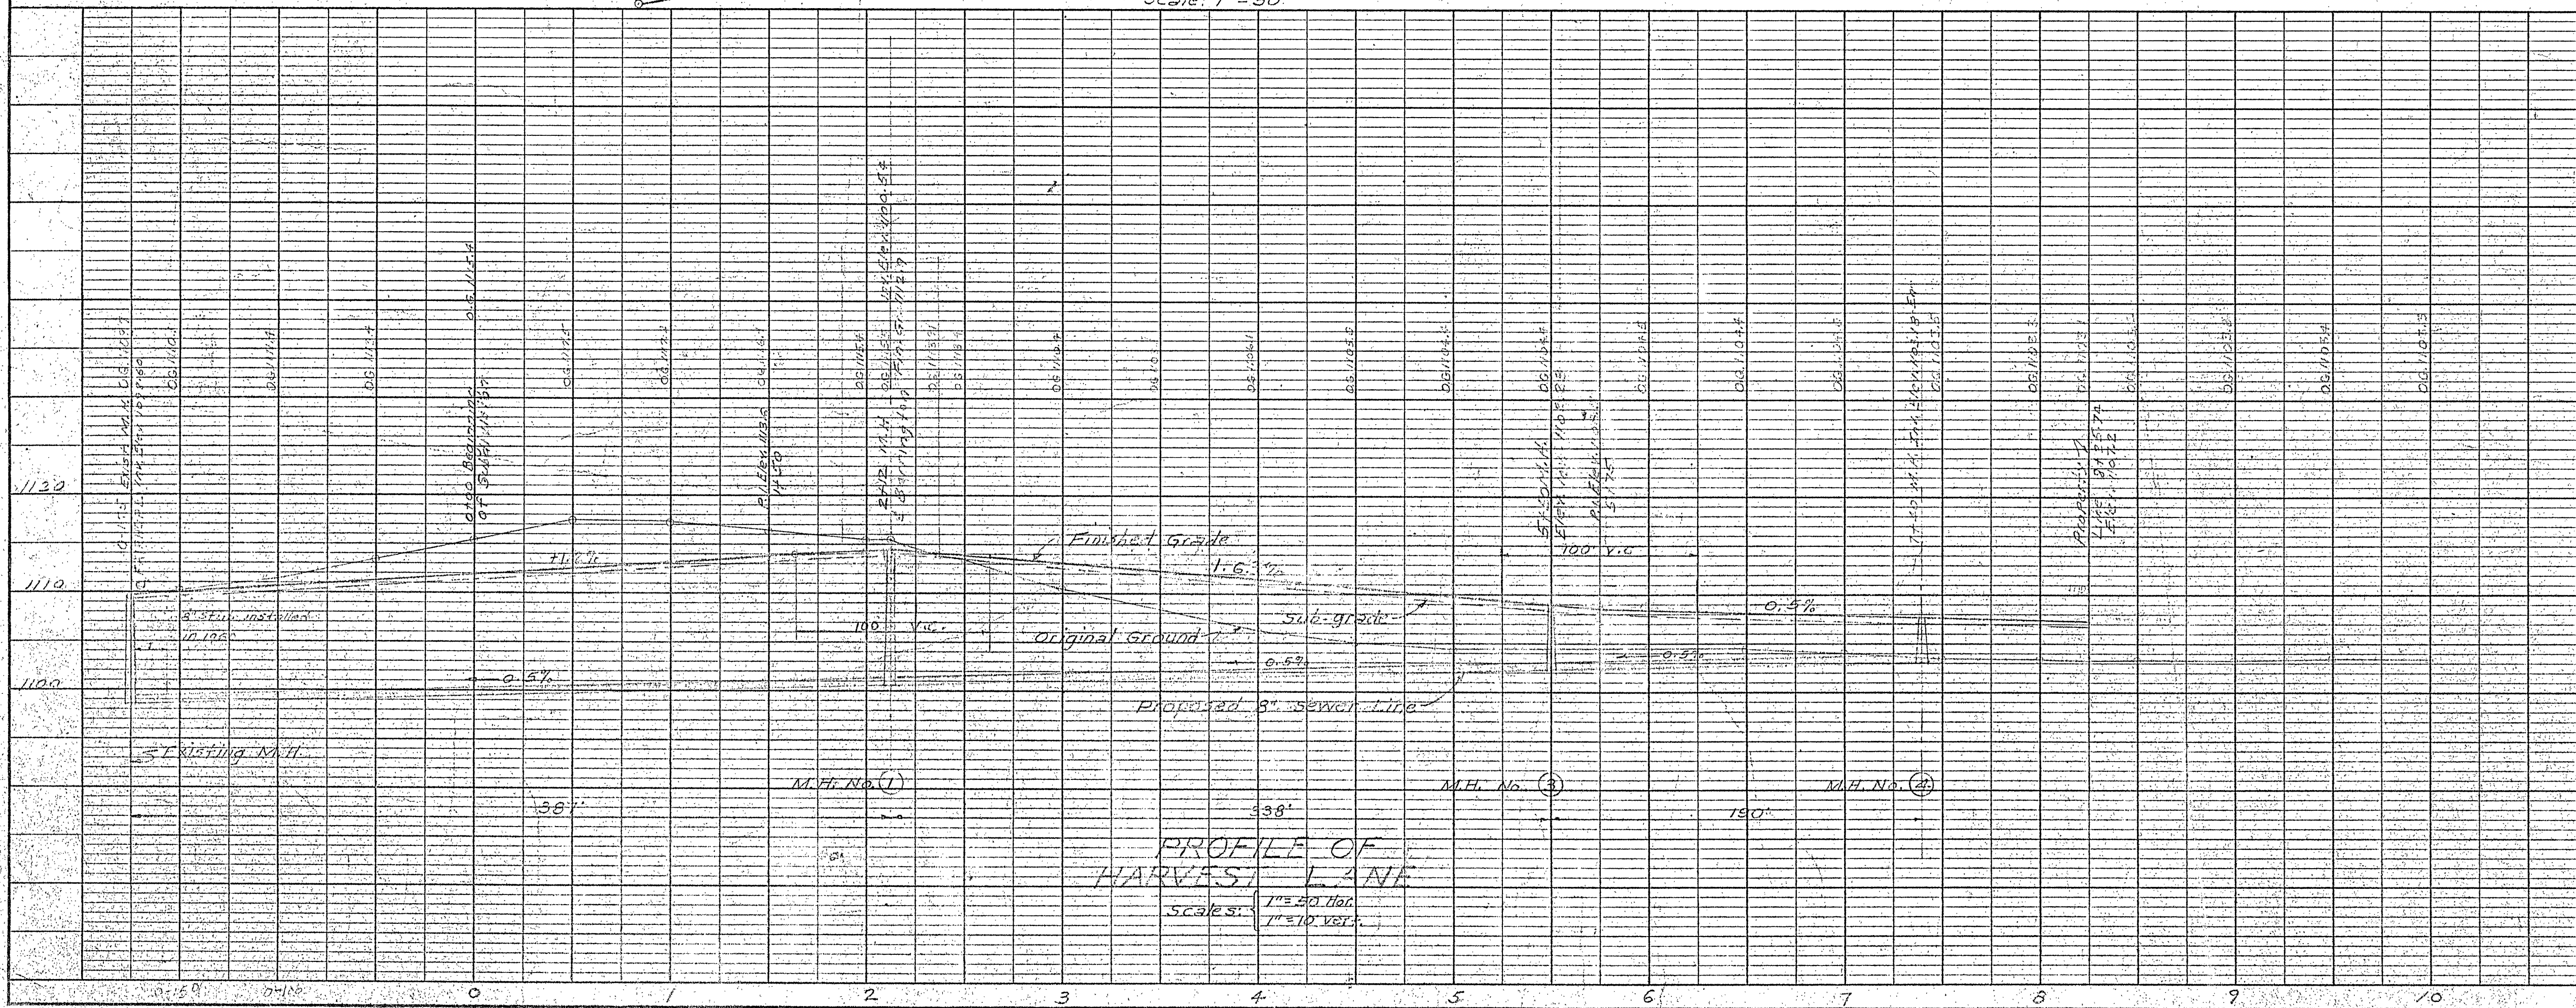

APPROVED:


[Signature] Date: 7/12/61
City Engineer, Roanoke, Va.

[Signature] Date:
State Highway Resident Engineer

[Signature] Date: 10/27/61
Roanoke County Engineer

[Signature] Date: 7-28-61
Exec. Director, Roanoke Co. Sanitation Authority

[Signature] Date: 7-11-61
Agent, City of Roanoke Planning Comm.

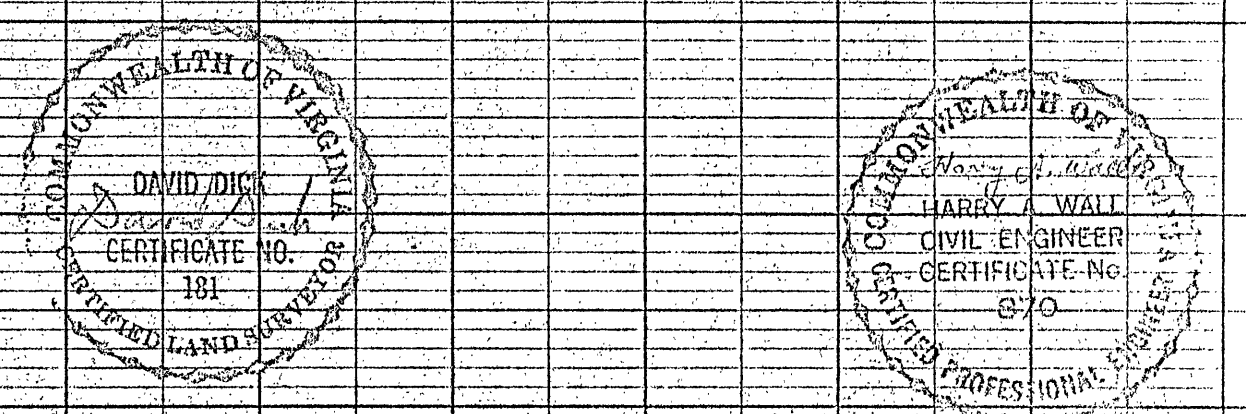

PLAN & PROFILE OF PROPOSED SECTIONS 3 & 4 FAIRHOPE W.F. HALL

ROANOKE CO., VIRGINIA
By: David Dick & Harry A. Wall
CIVIL ENGINEERS & SURVEYORS
DATE: June 28, 1961 SCALE: AS SHOWN

Revised Oct. 4, 1961 - Street Grades changed
One lot in Block 12829 is abandoned