


PLAN	DATE	
	BY	
	SURVEYED	
	NOTED	
NOTE BOOK		
No.		

PROFILE	DATE	
	BY	
	SURVEYED	
	NOTED	
NOTE BOOK		
No.		

25 30 35 40

STATE ROUTE 623

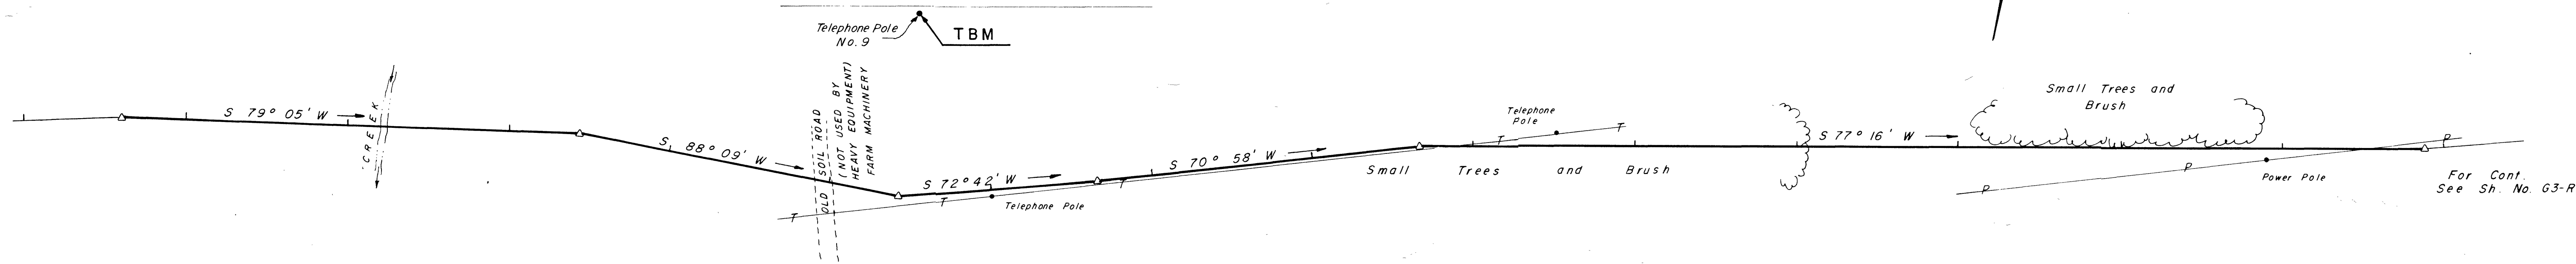

Sta. 25+60.11
Δ = 3° 39' Rt.
Take up Δ in 2 Joints

Sta. 28+43.41
Δ = 9° 04' Rt.
Req'd. 1-1 1/4° bend
Correct Δ in 1 Joint
1 - Type "F" Anchor

Sta. 30+43.71
Δ = 15° 27' Lt.
Req'd. 1-1 1/4° bend
Correct Δ in 2 Joints
1 - Type "F" Anchor

Sta. 31+67.73
Δ = 1° 44' Lt.
Take up Δ in 1 Joint

Sta. 33+67.97
Δ = 6° 18' Rt.
Take up Δ in 3 Joints

Sta. 39+88.39
Δ = 4° 58' Lt.
Take up Δ in 2 Joints

TEMPORARY BENCH MARKS:

Double Nail in Telephone Poles between
Stations 10+00 and 47+00 along St. Rt. 623
Telephone Pole No. 1
Elev. = 1324.72
Telephone Pole No. 9
Elev. = 1364.69

