




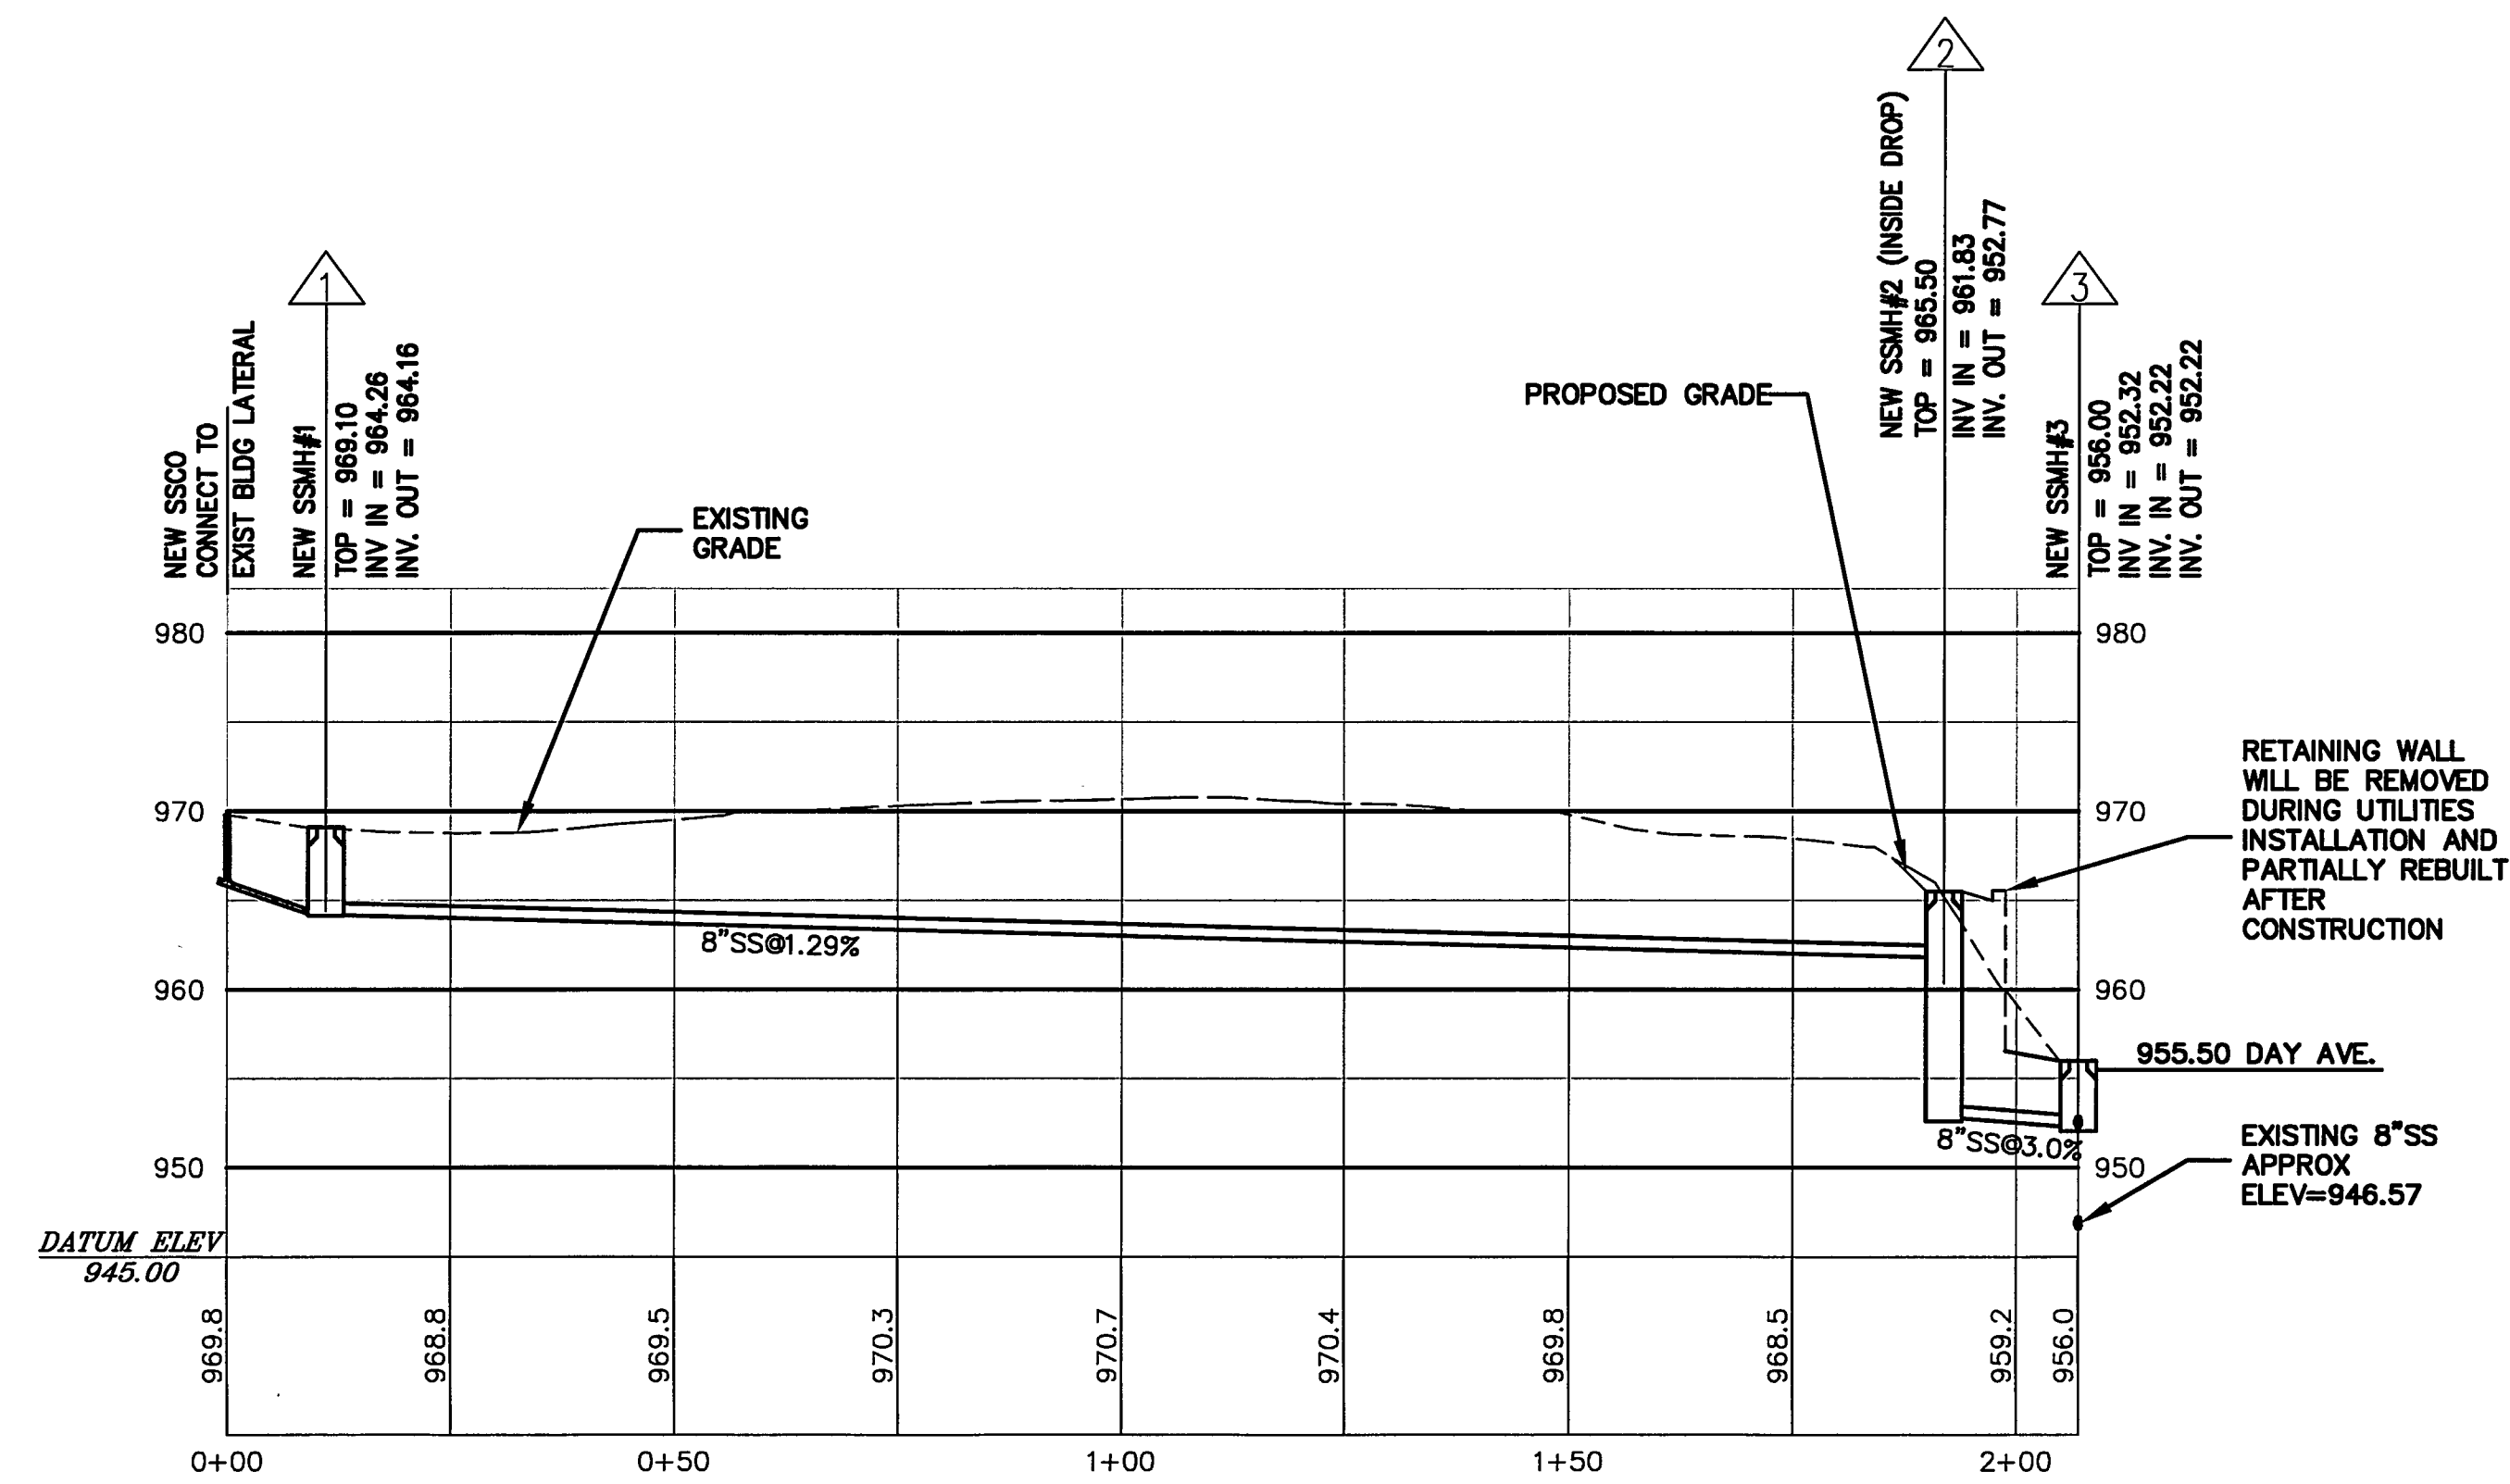


SANITARY SEWER PROFILE, STA 1-3
 SCALE: HORIZ: 1"=20'
 VERT: 1"=10'

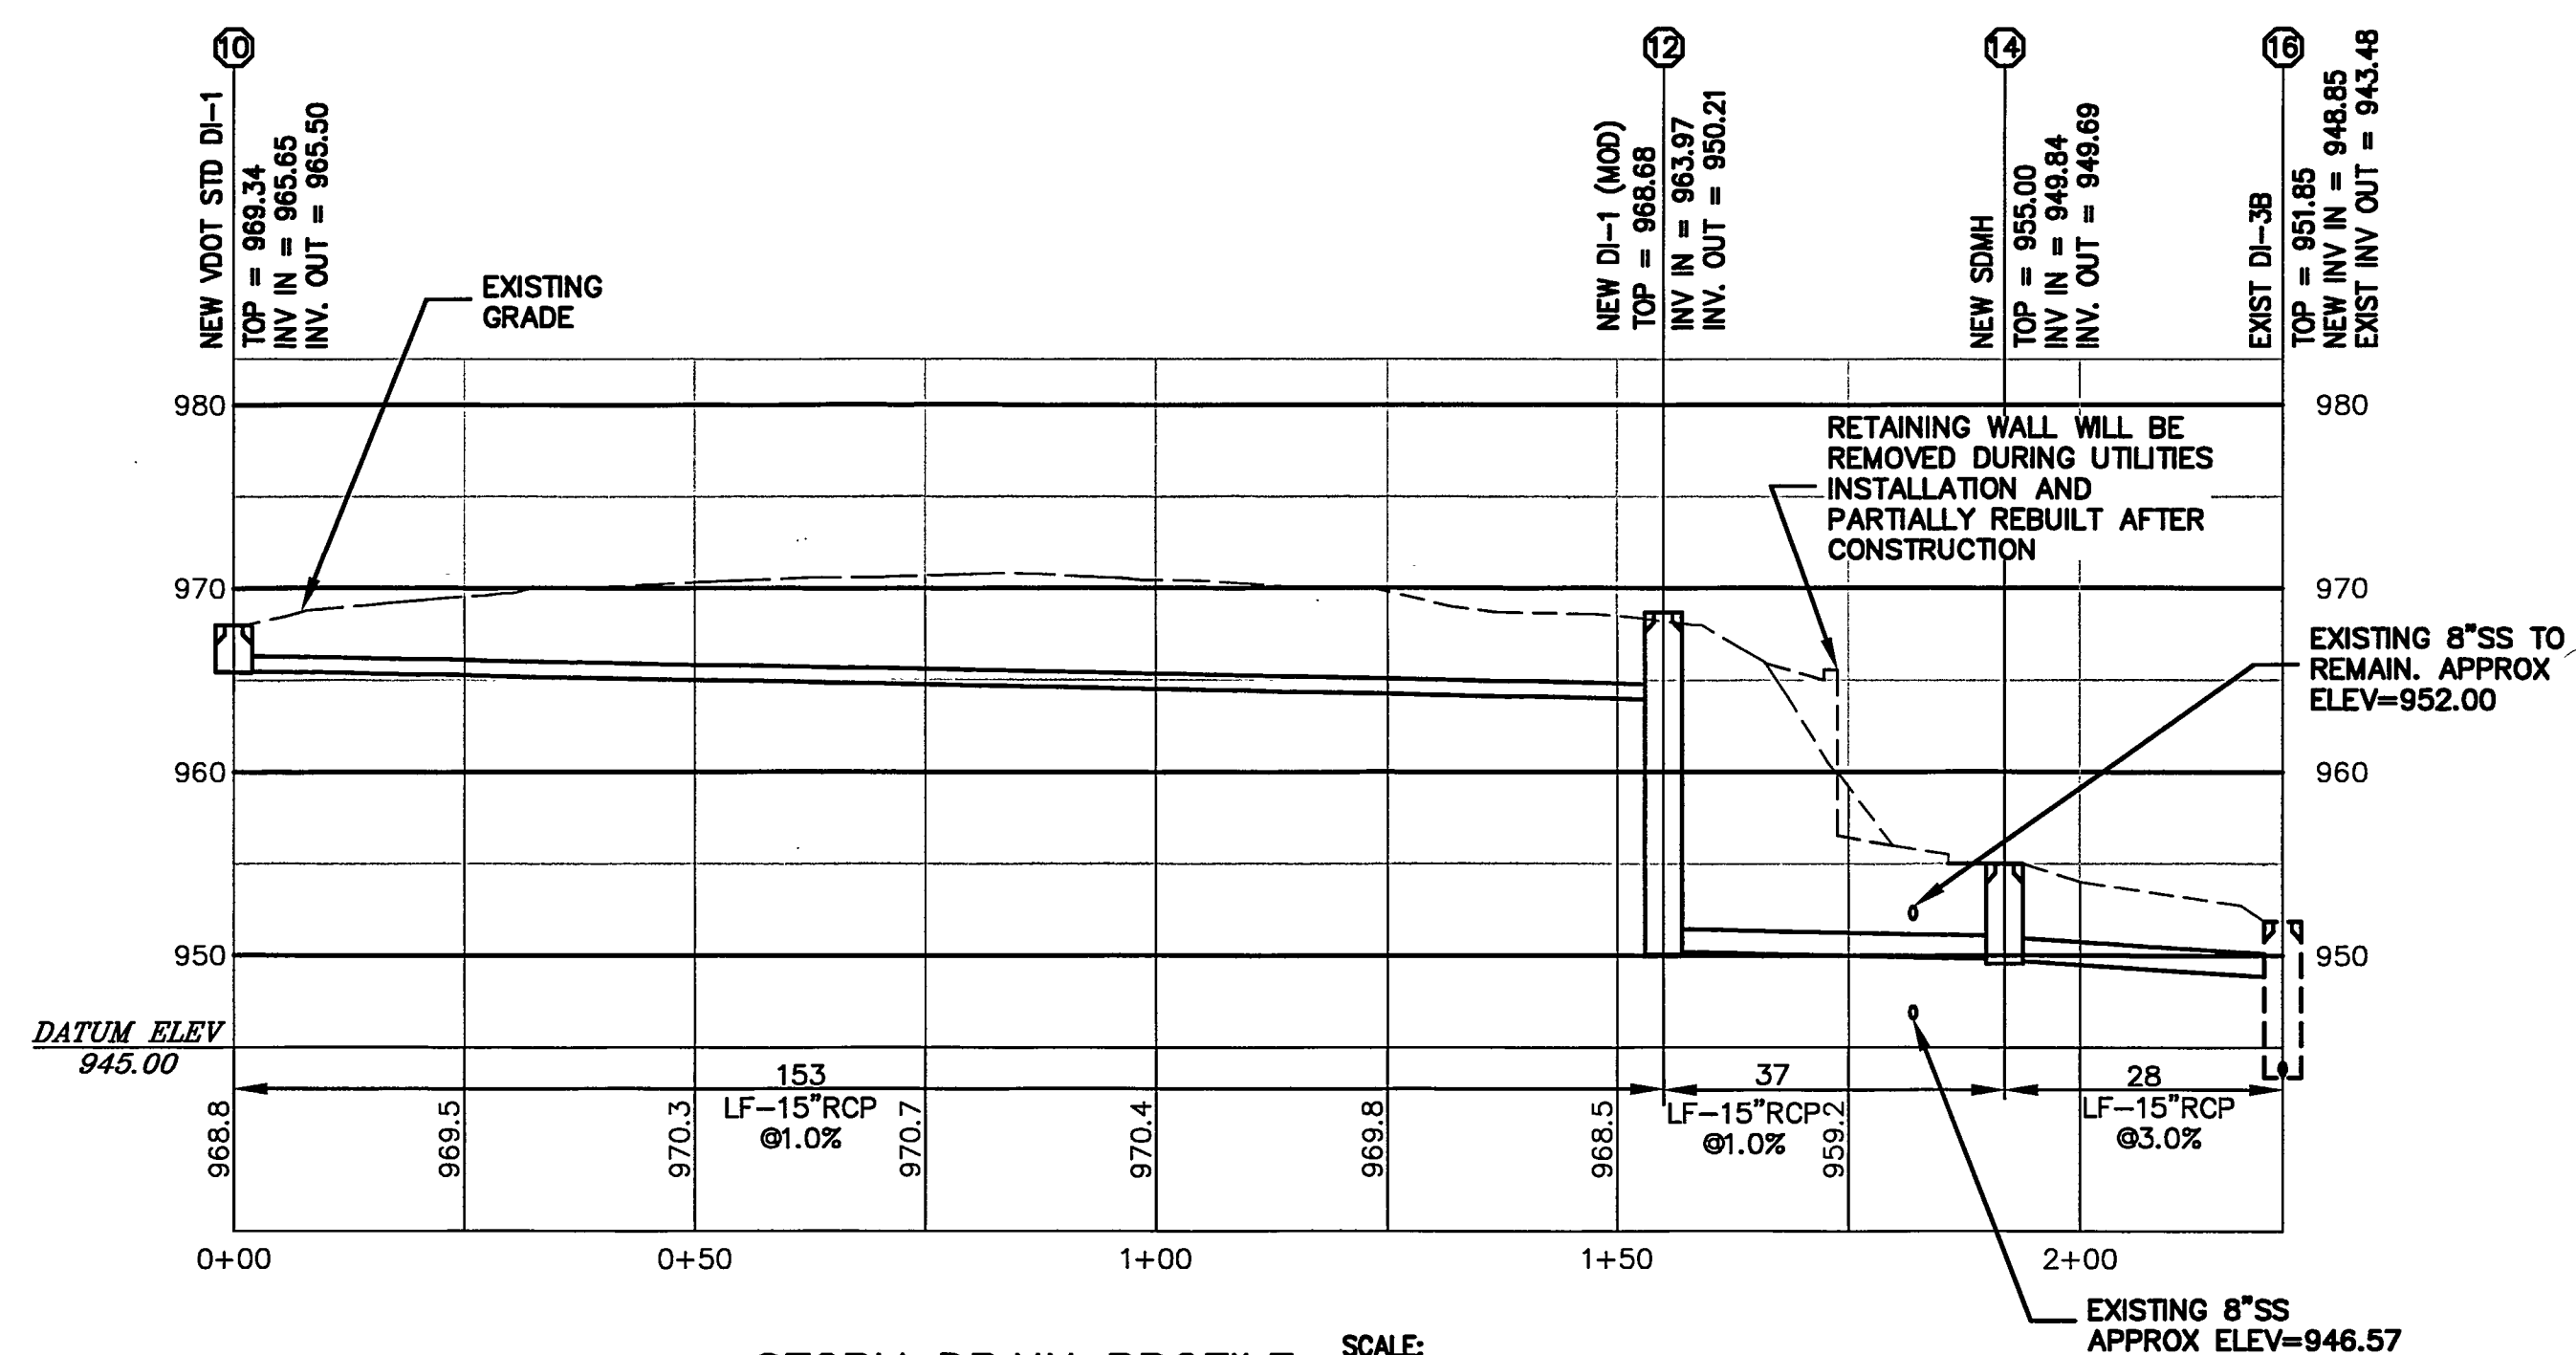


STORM DRAIN PROFILE
 SCALE: HORIZ: 1"=20'
 VERT: 1"=10'

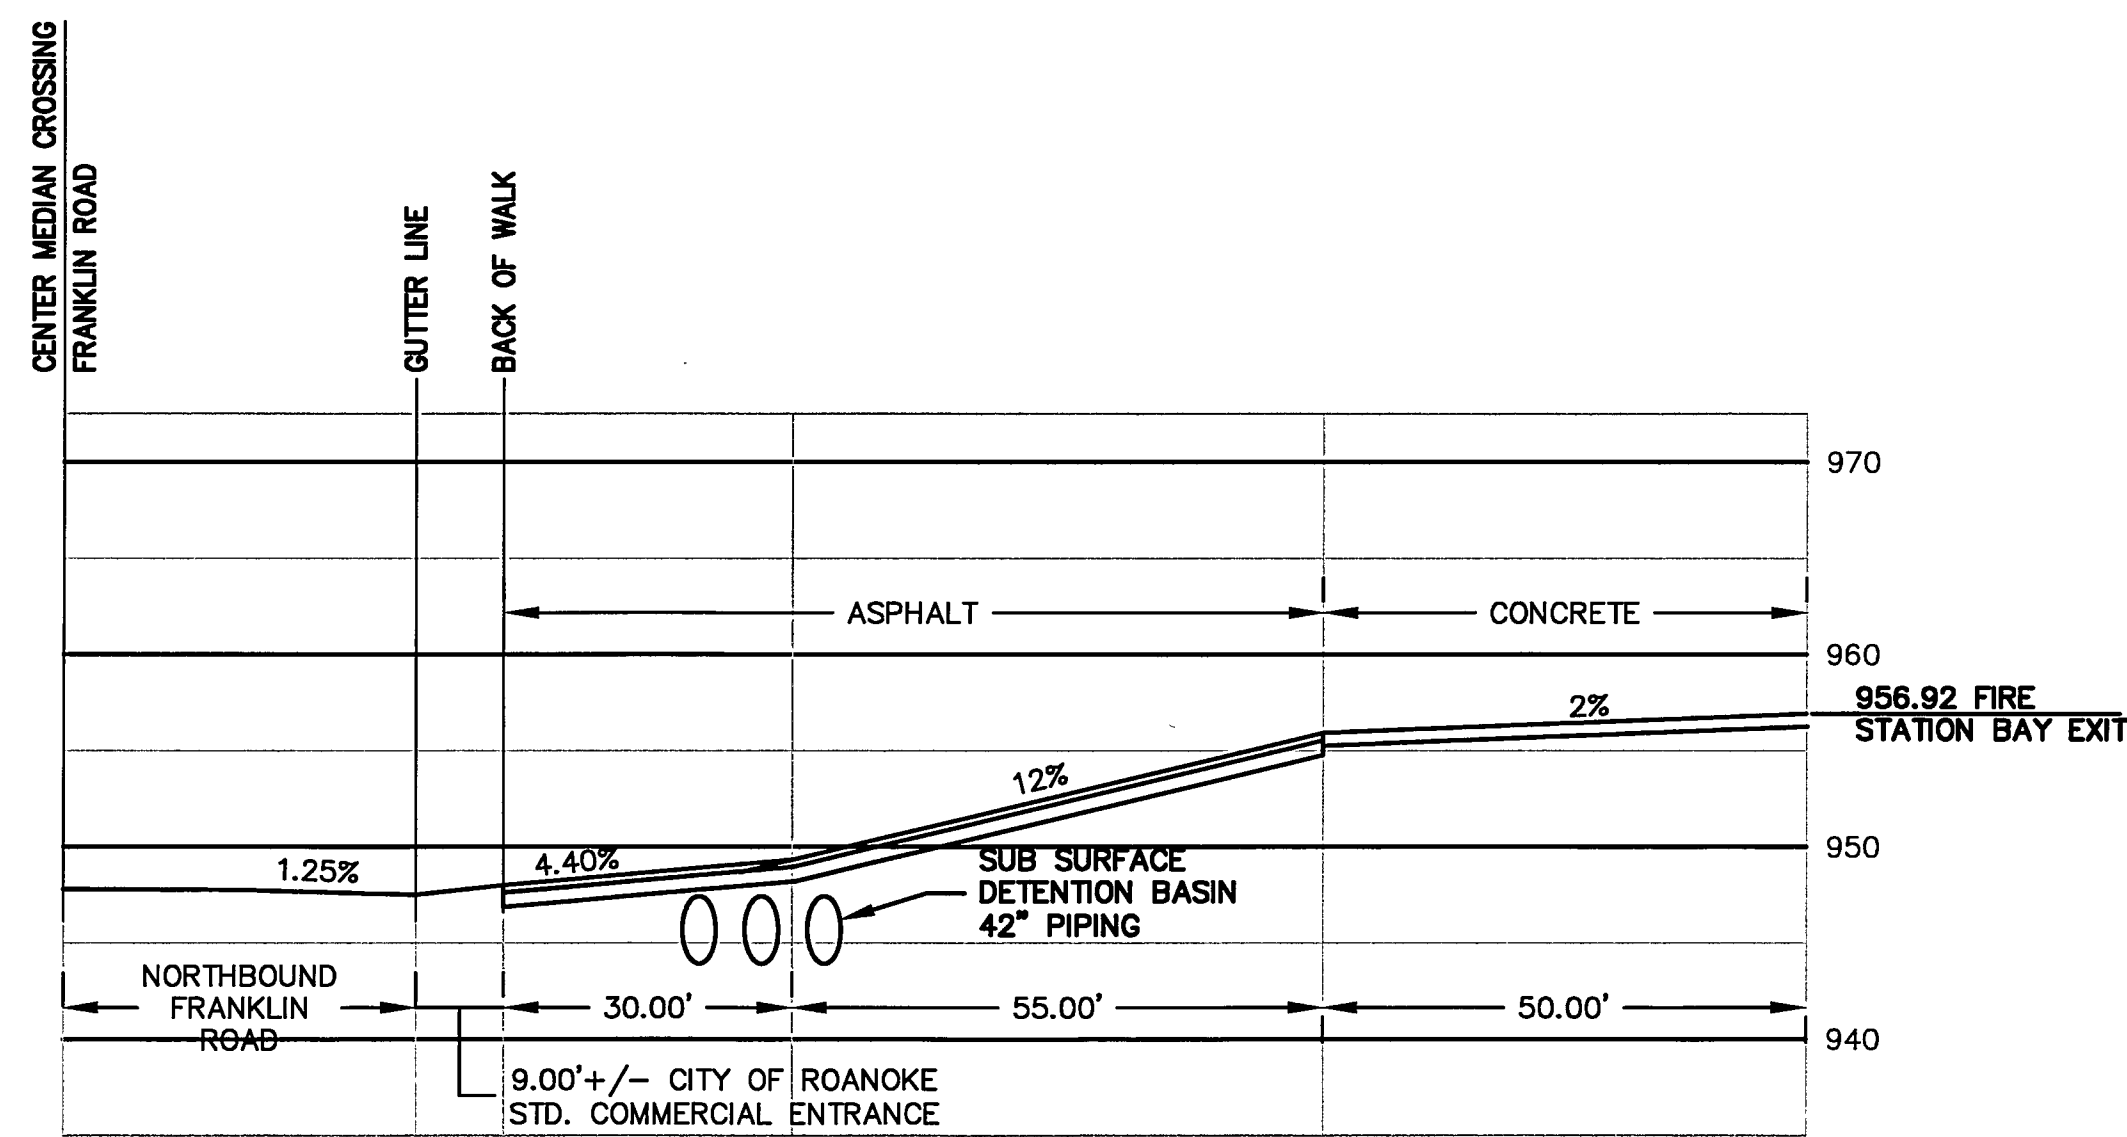


DRIVEWAY EXIT & DETENTION PIPING PROFILE
 SCALE: HORIZ: 1"=20'
 VERT: 1"=10'

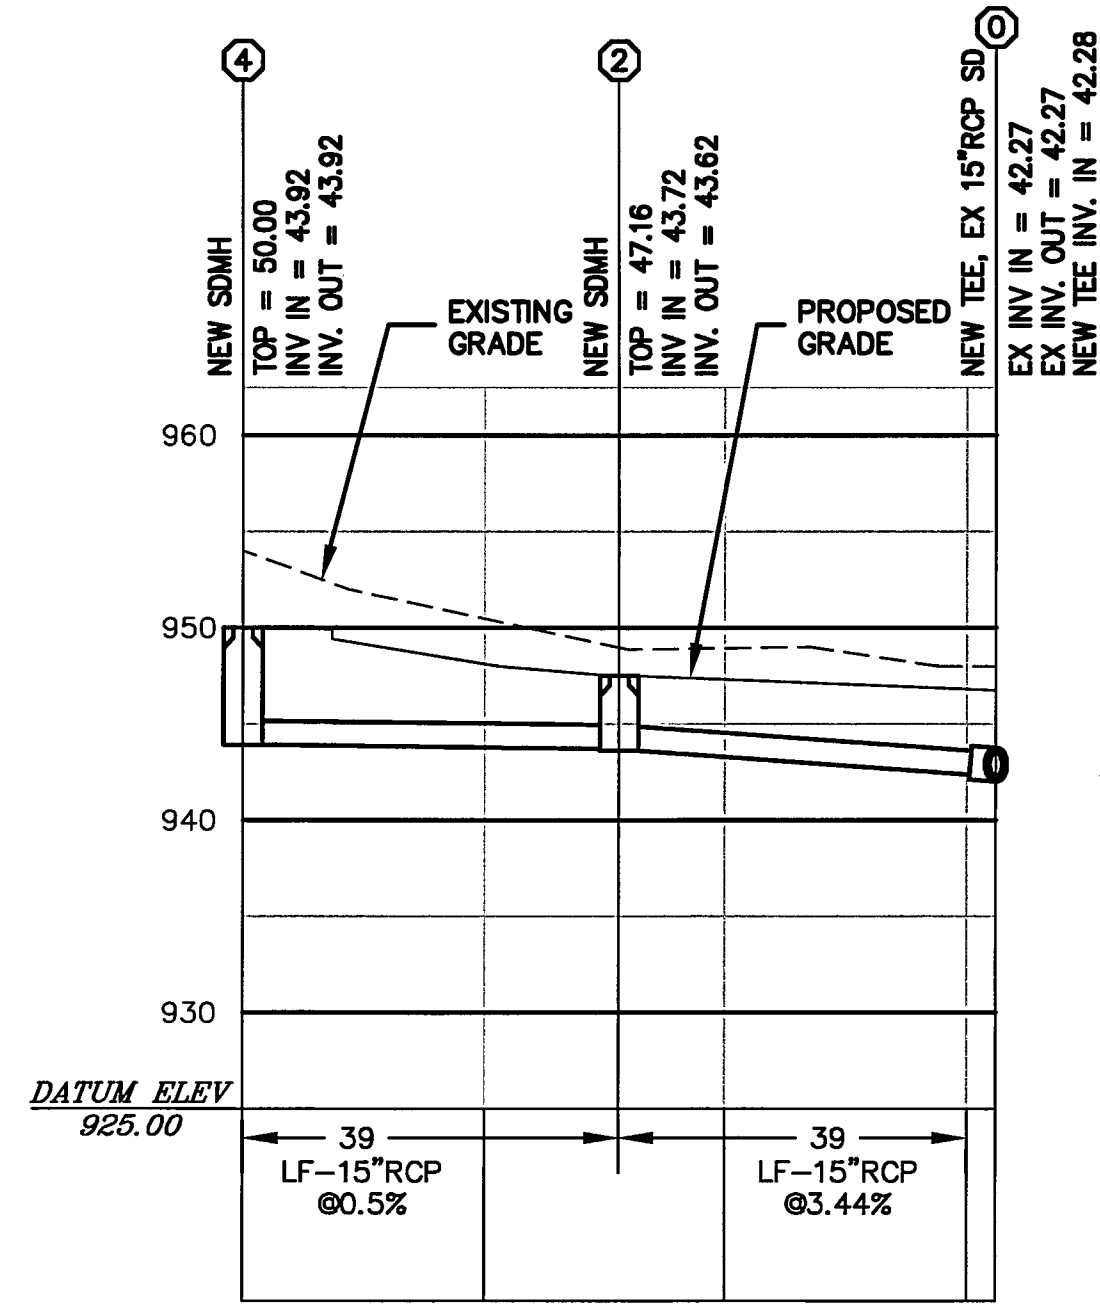


STORM DRAIN 4-0 PROFILE
 SCALE: HORIZ: 1"=20'
 VERT: 1"=10'

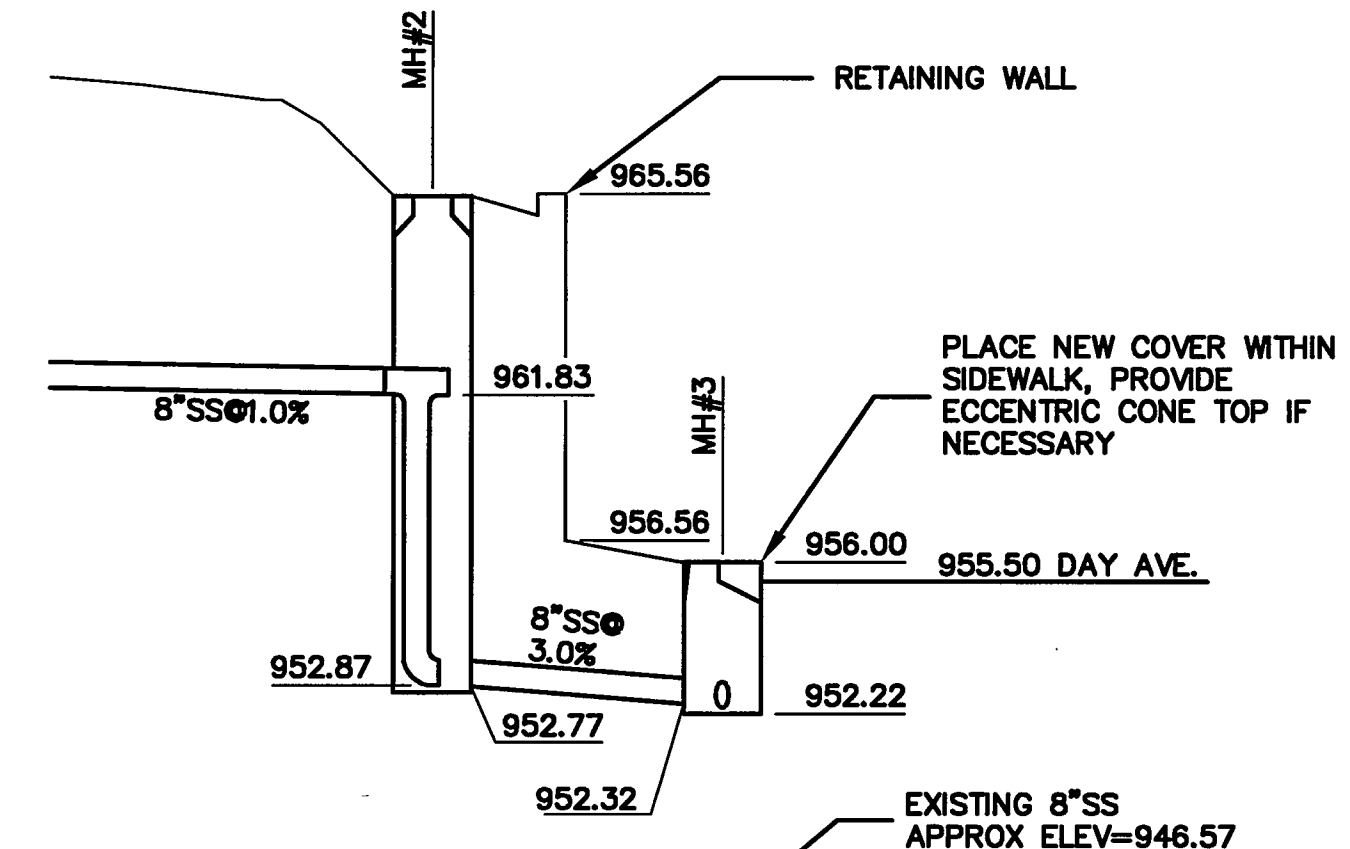


SANITARY SEWER MH#2 & MH#3 DETAIL
 NO SCALE

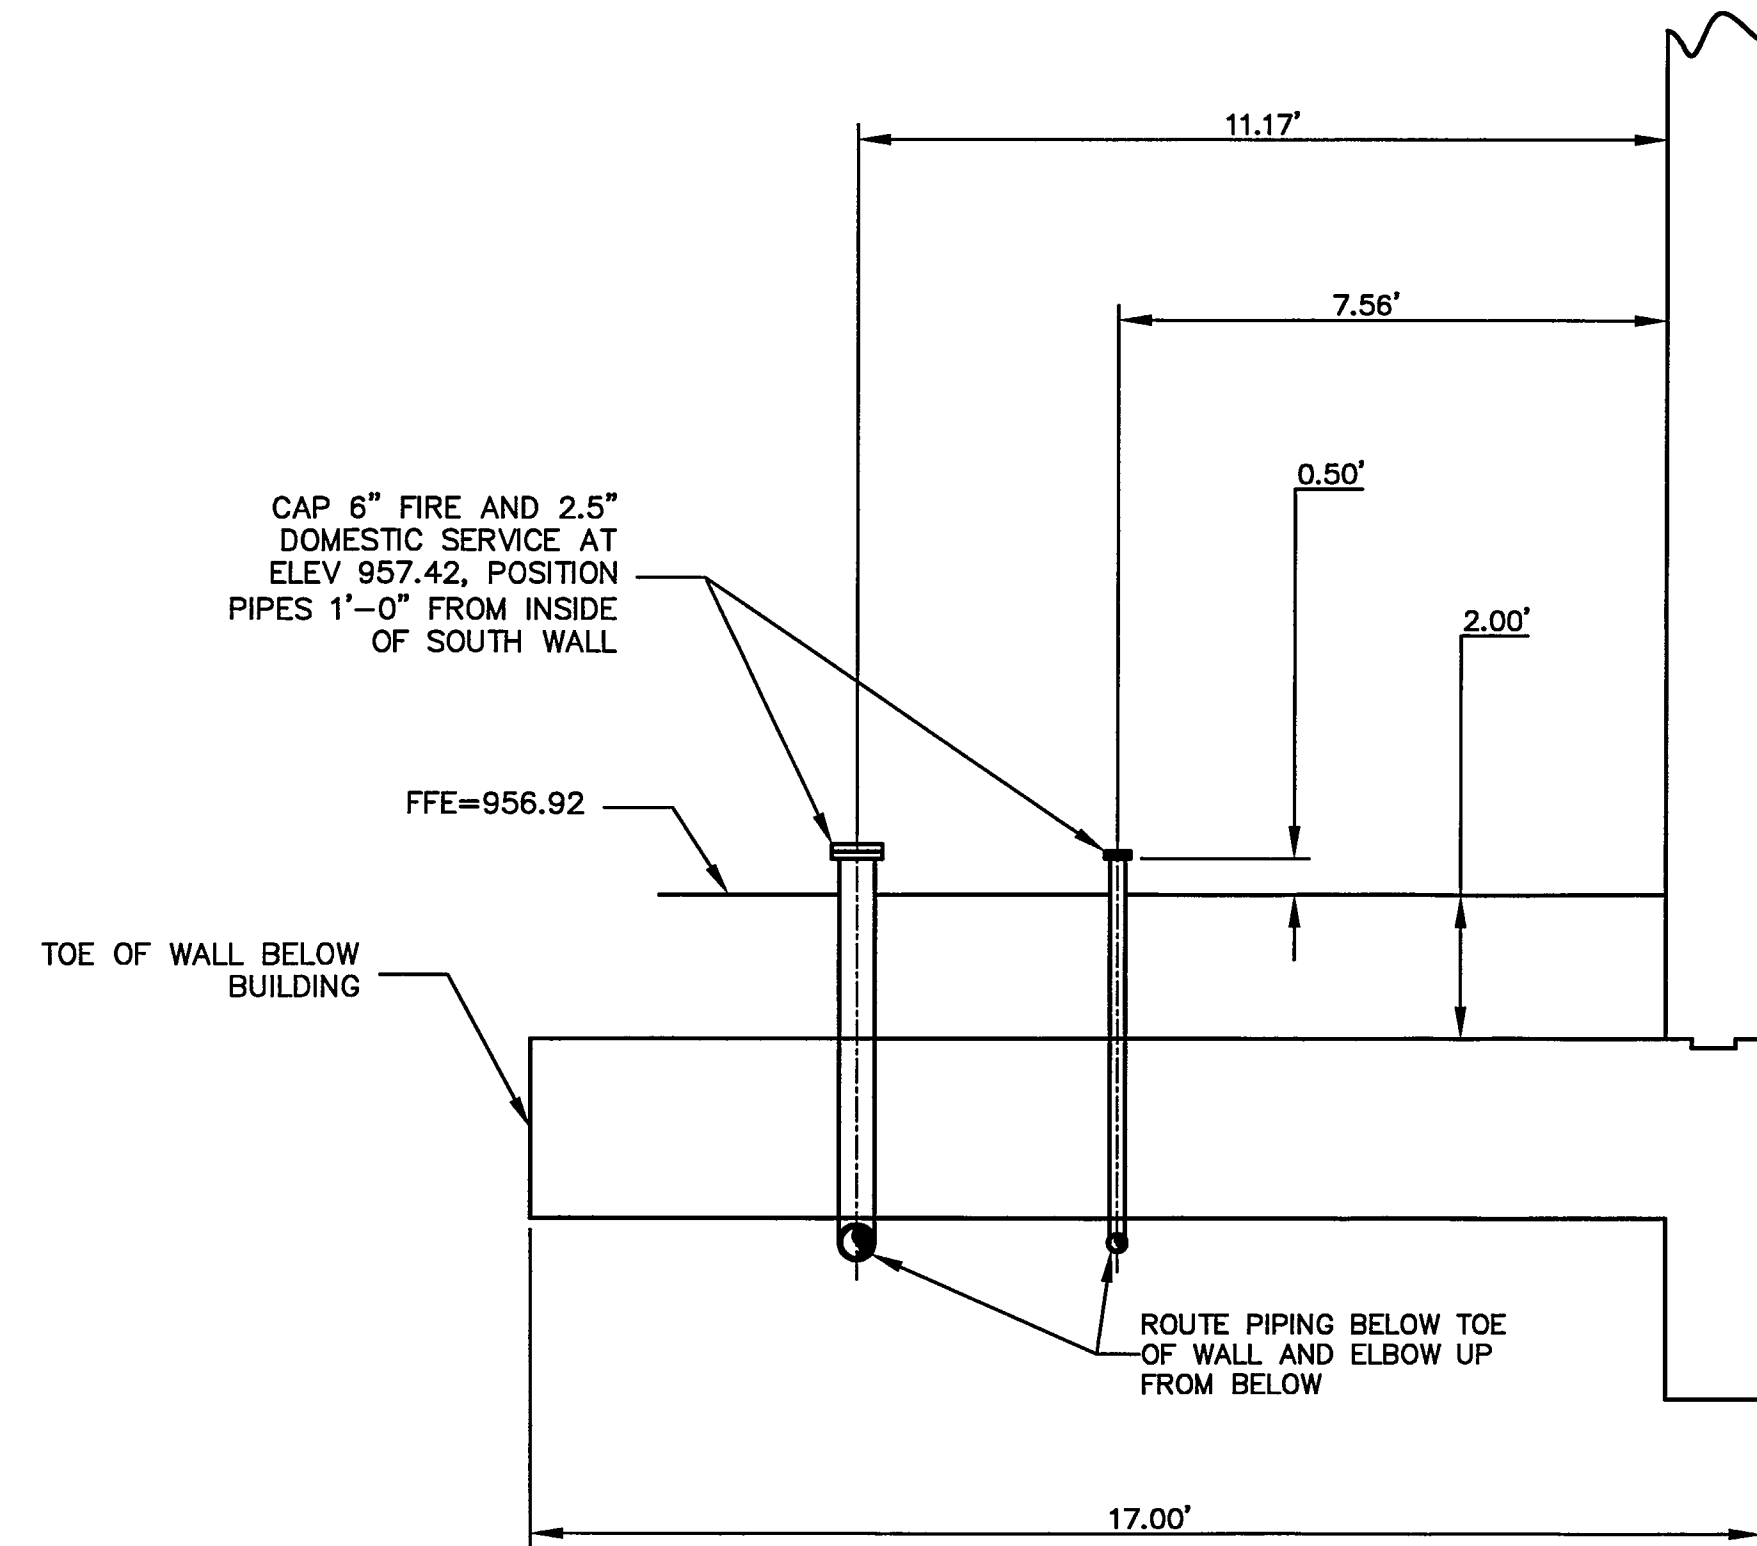

UTILITY ENTRANCE DETAIL
 SCALE: 3/8"=1'-0"

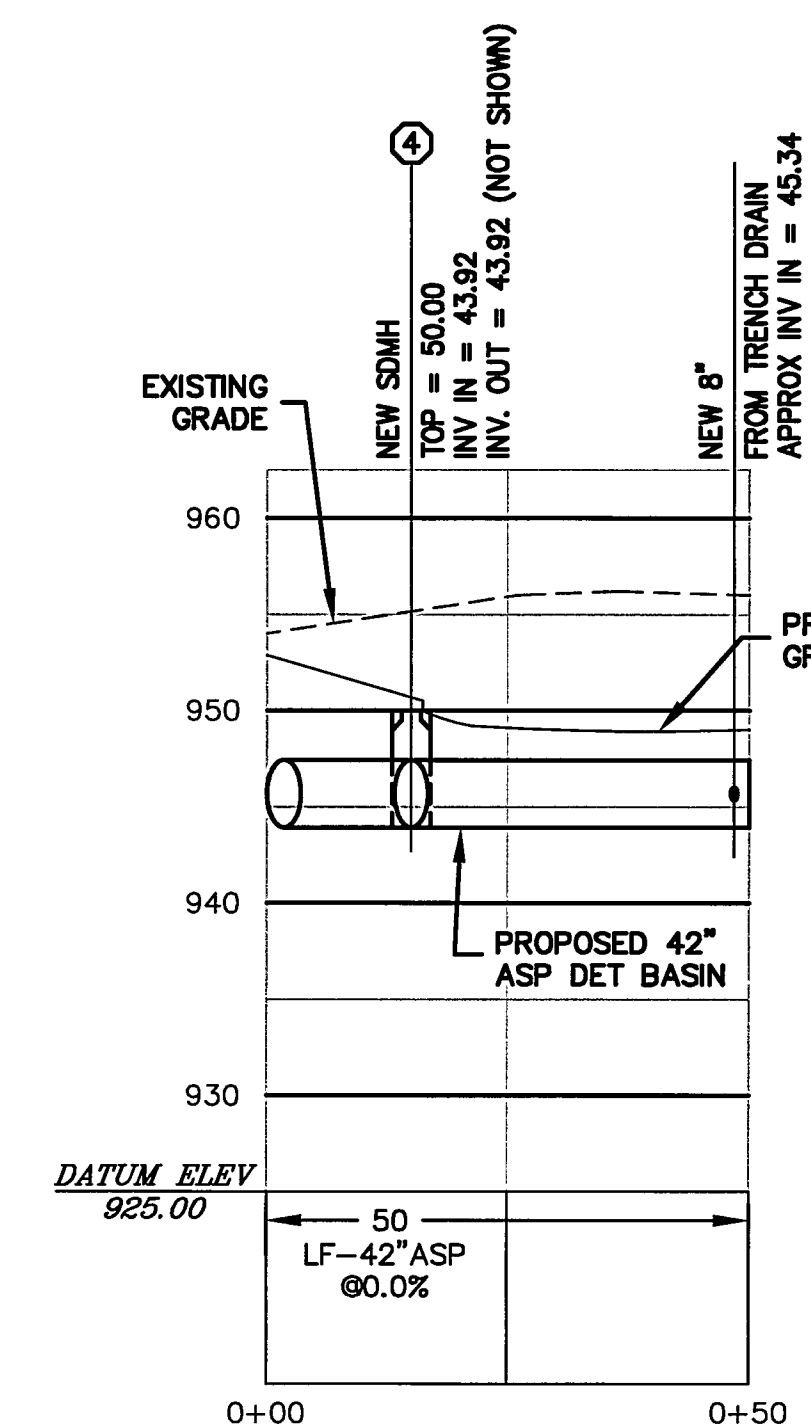

SUB SURFACE DETENTION BASIN PROFILE
 SCALE: HORIZ: 1"=20'
 VERT: 1"=10'

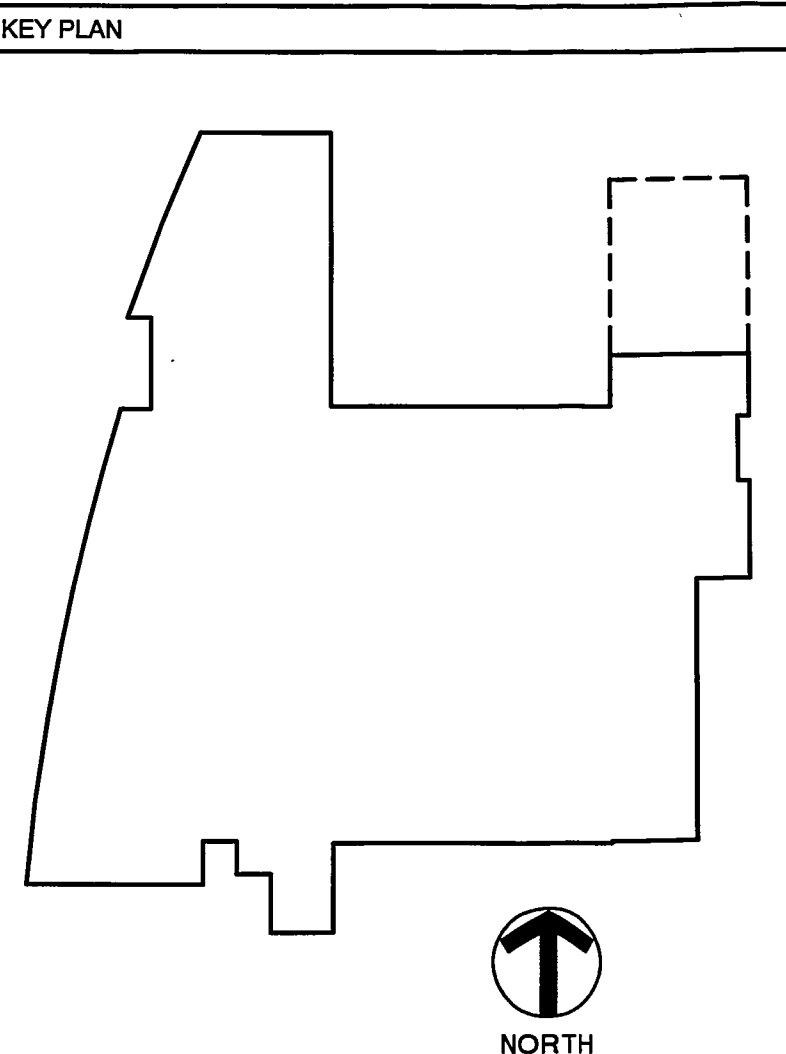


GENERAL NOTES

Cole + Russell Architects

Architecture
 Engineering
 Interior Design
 Landscape Architecture
 Construction Administration

537 East Pete Ross Way, Suite 200
 Cincinnati, Ohio 45202
 (513) 721-9080

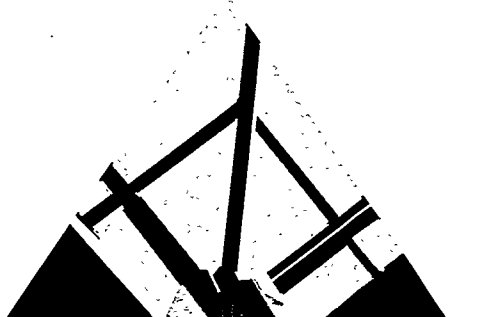

SPECTRUM DESIGN

10 CHURCH AVE SE, PLAZA SUITE 1 ROANOKE, VIRGINIA 24011 540.342.8001
 ROANOKE • MARION

**Roanoke Fire Station
 & Fire Administration
 Building**

CITY OF ROANOKE
 PLAN NUMBER: 6548
 BID NUMBER: 05-04-01

SPECTRUM DESIGN PROJECT NO. 03035

DATE: MAY 28, 2005
 DESIGN: MAR
 DRAWN: MF
 CHECKED: MF
 REVISIONS: NUMBER DATE

SHEET TITLE

CIVIL -
 PROFILES

C-2.1

**RECORD
 DRAWINGS**