

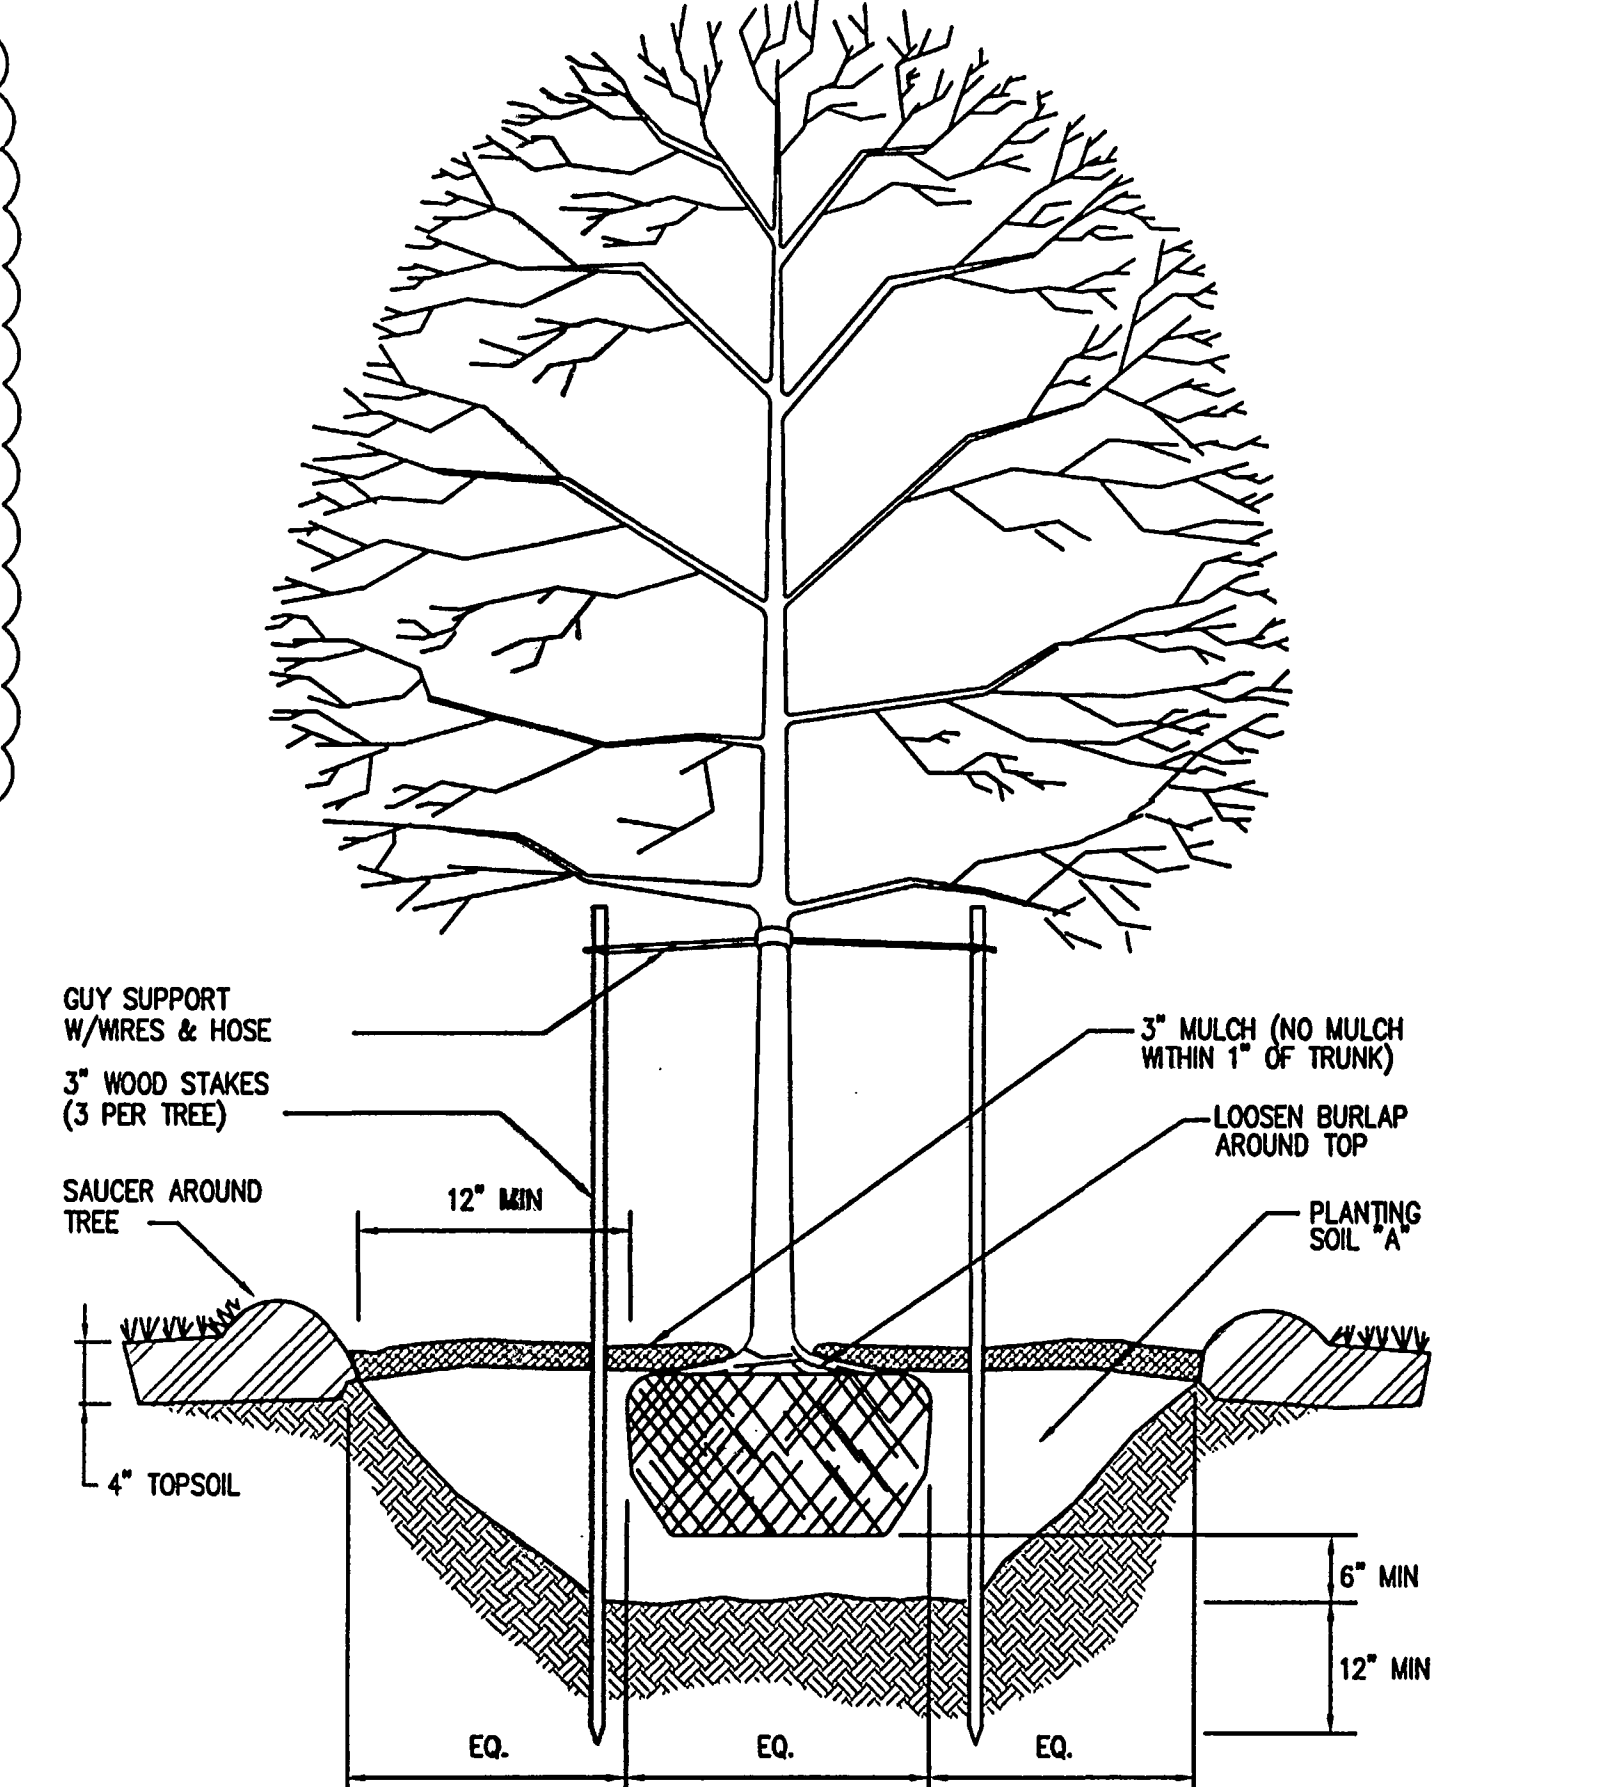
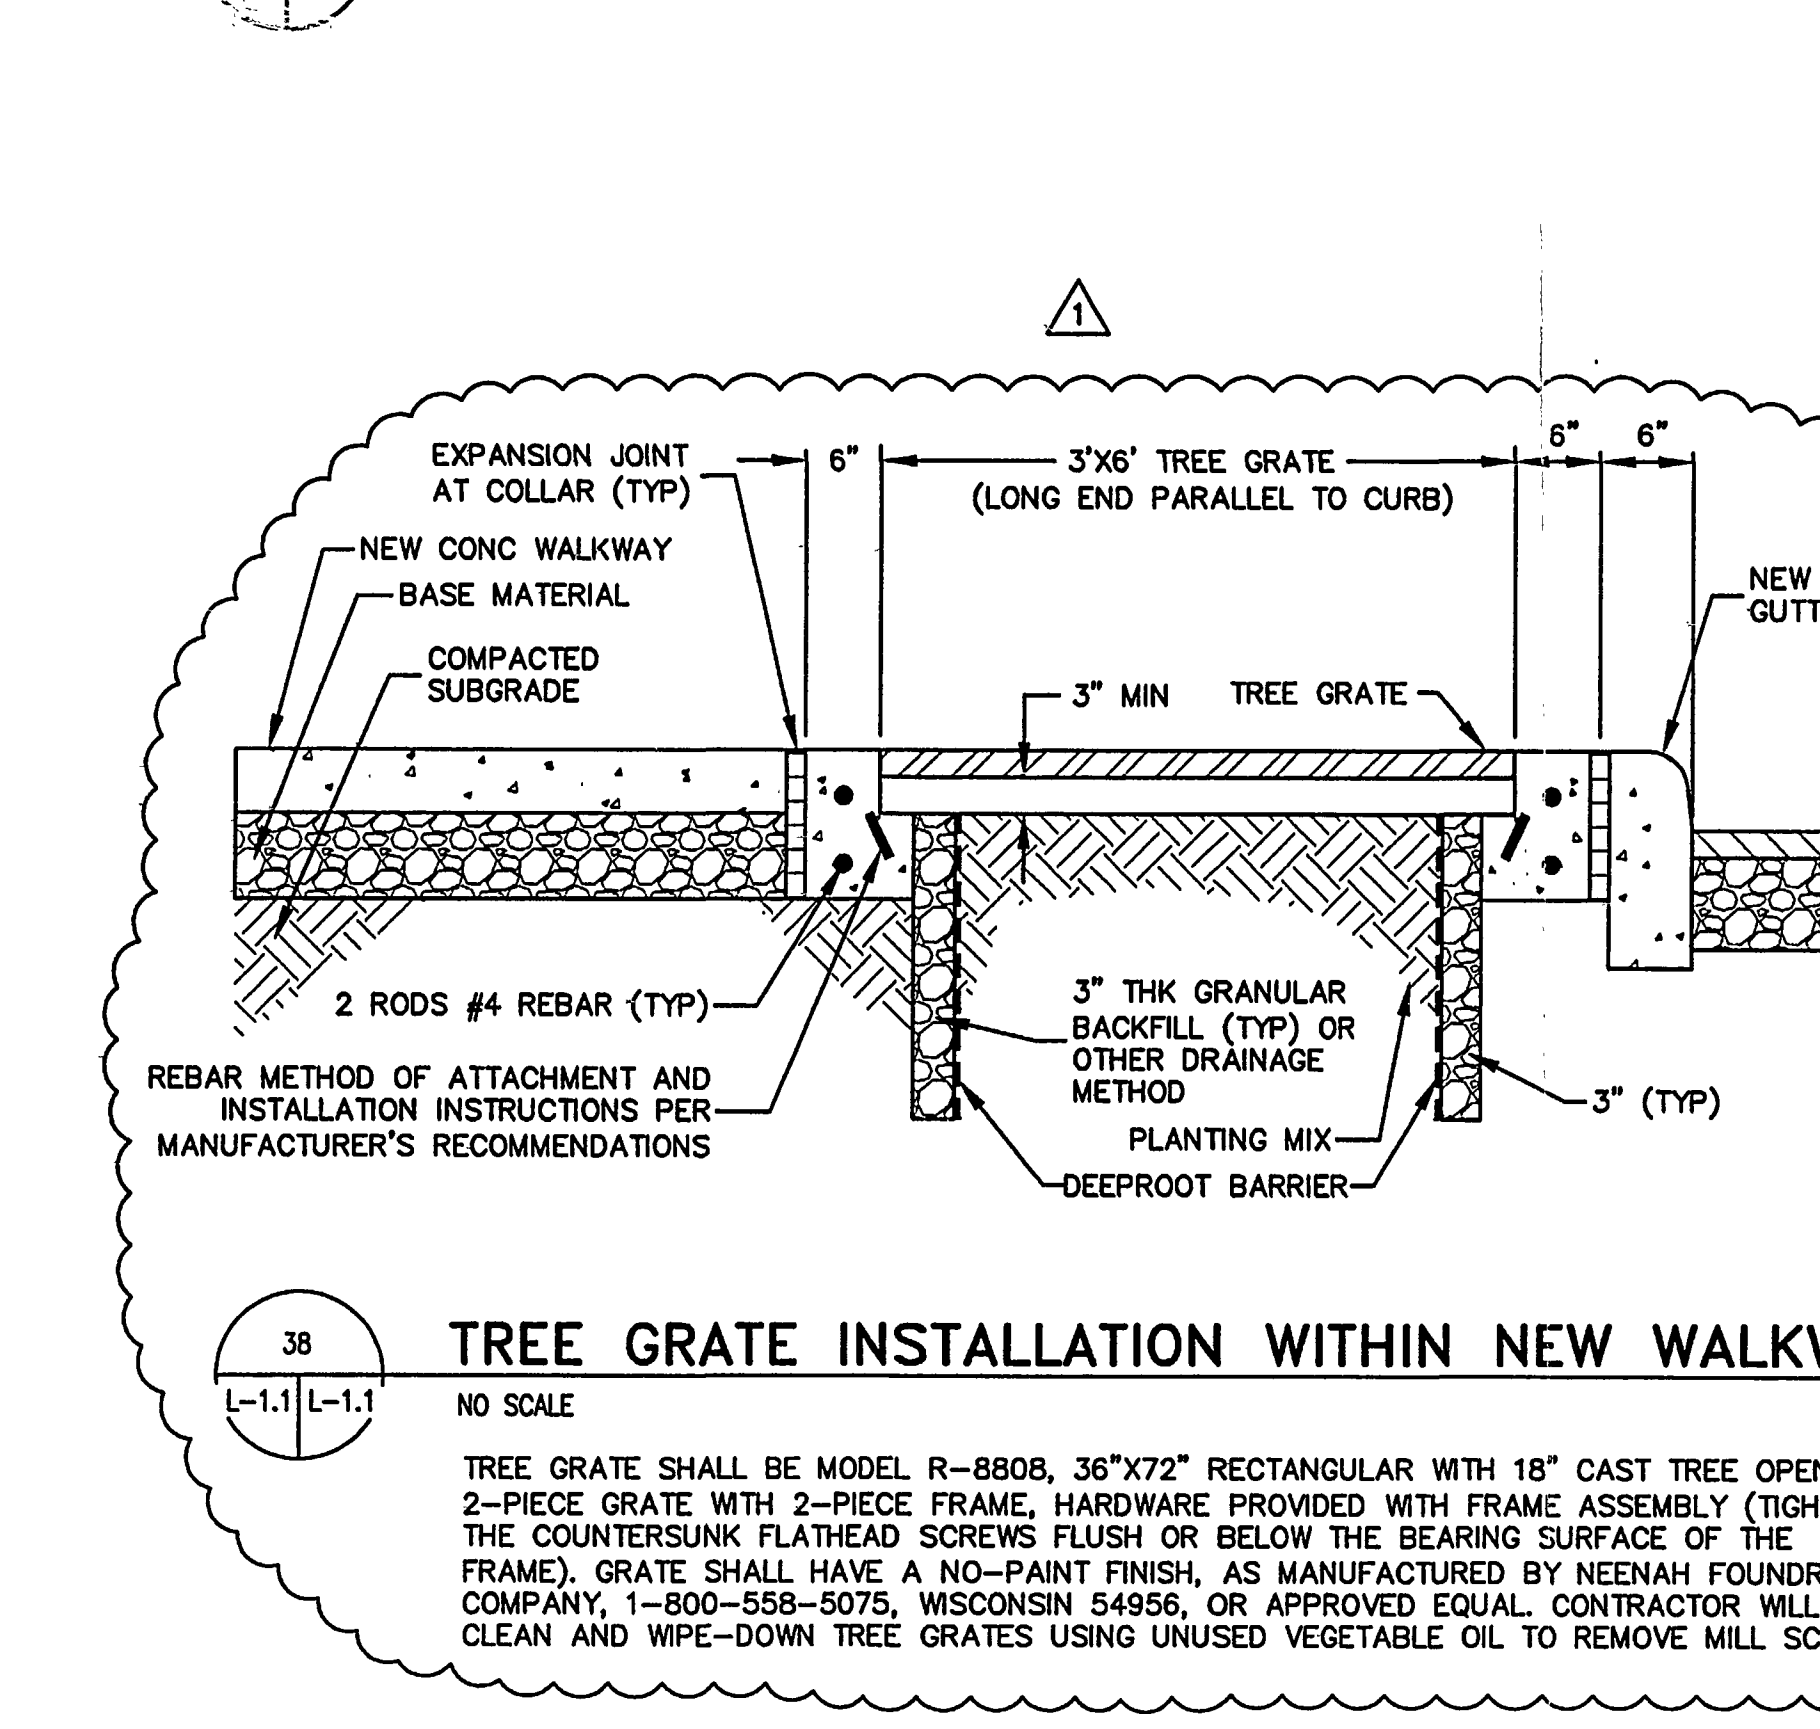
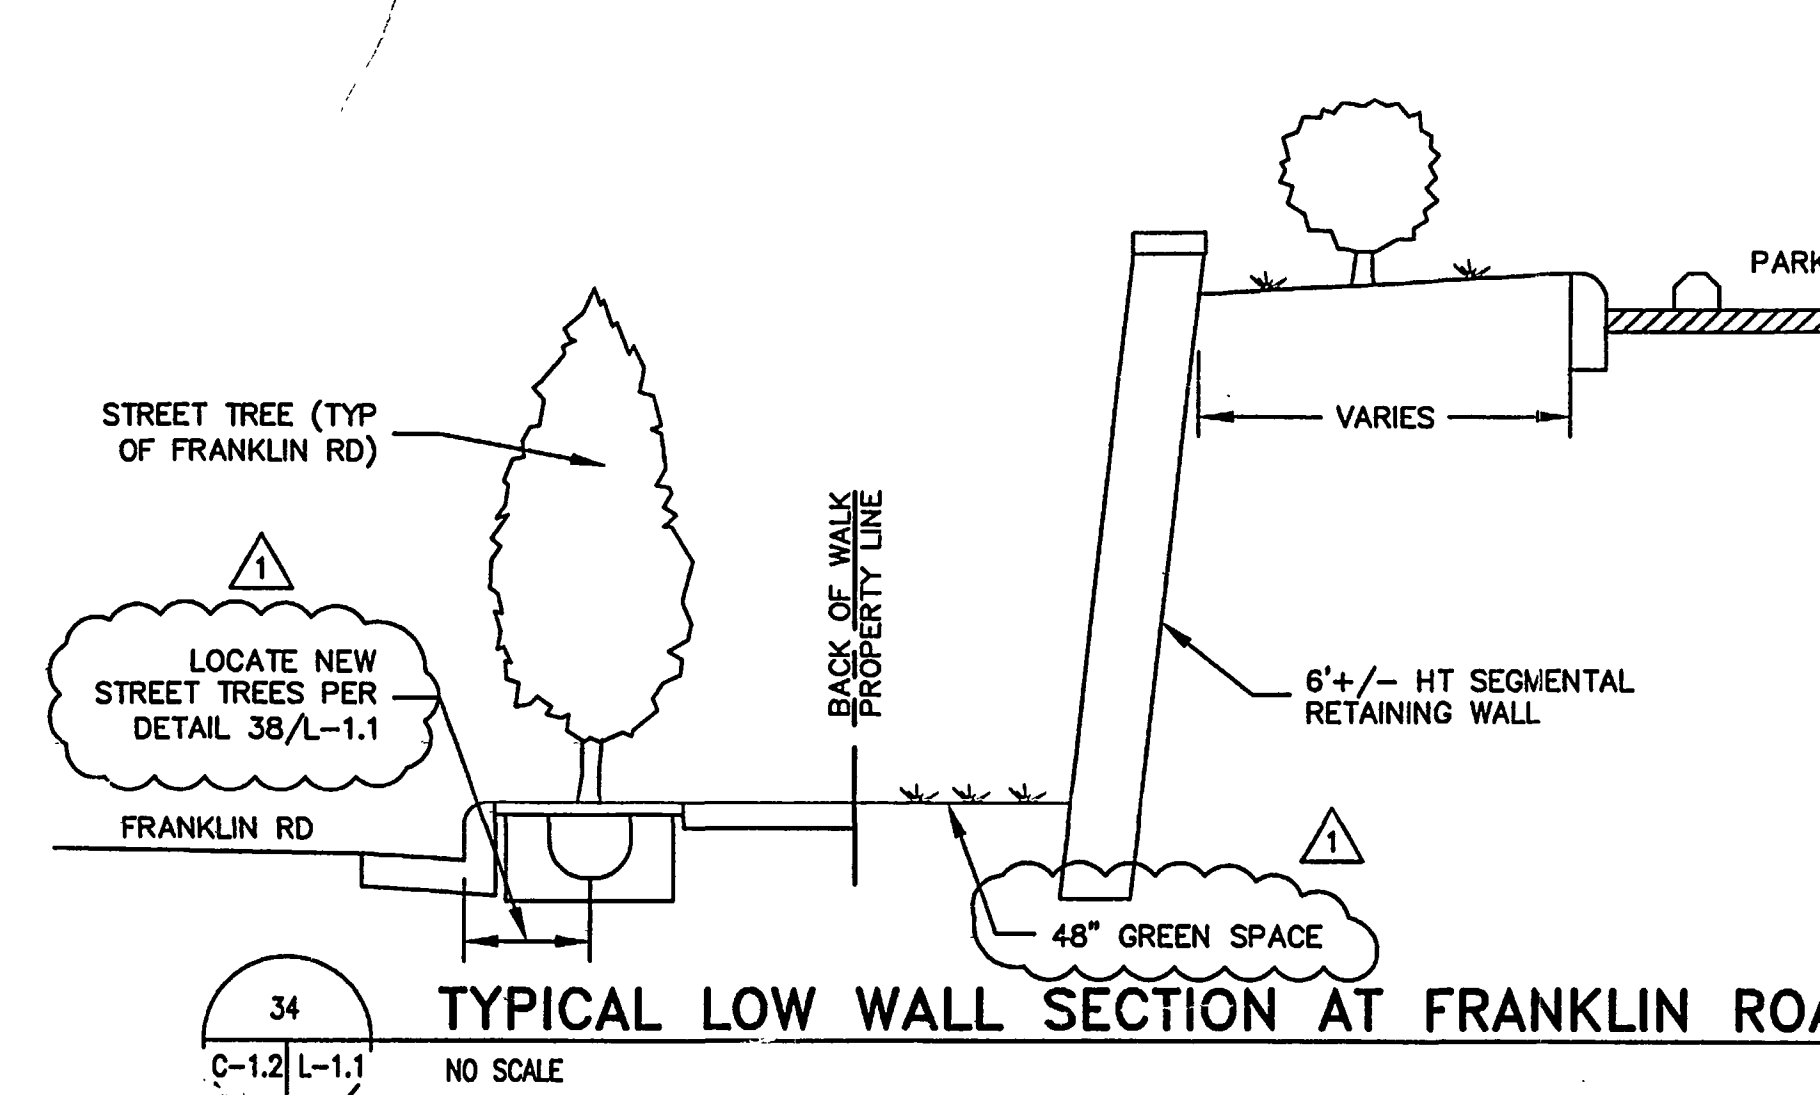
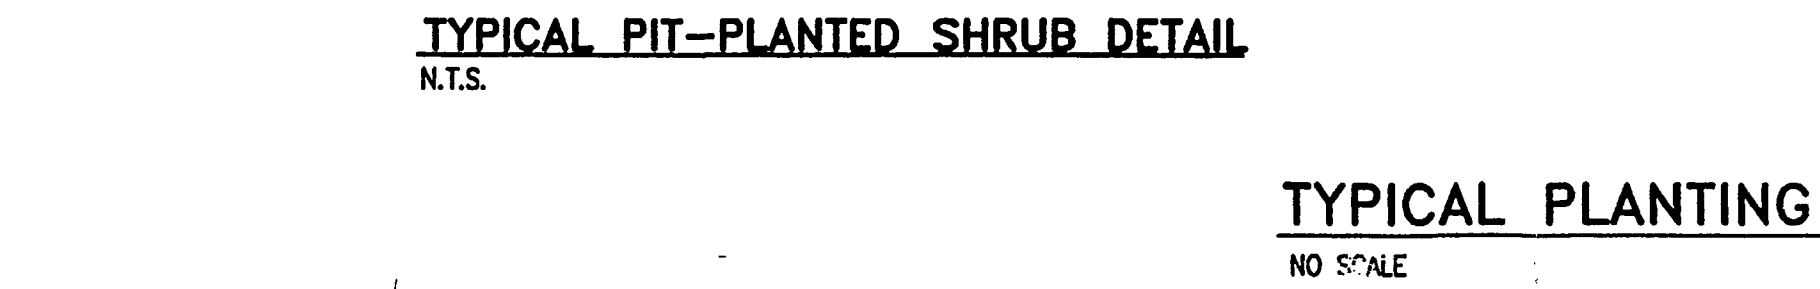
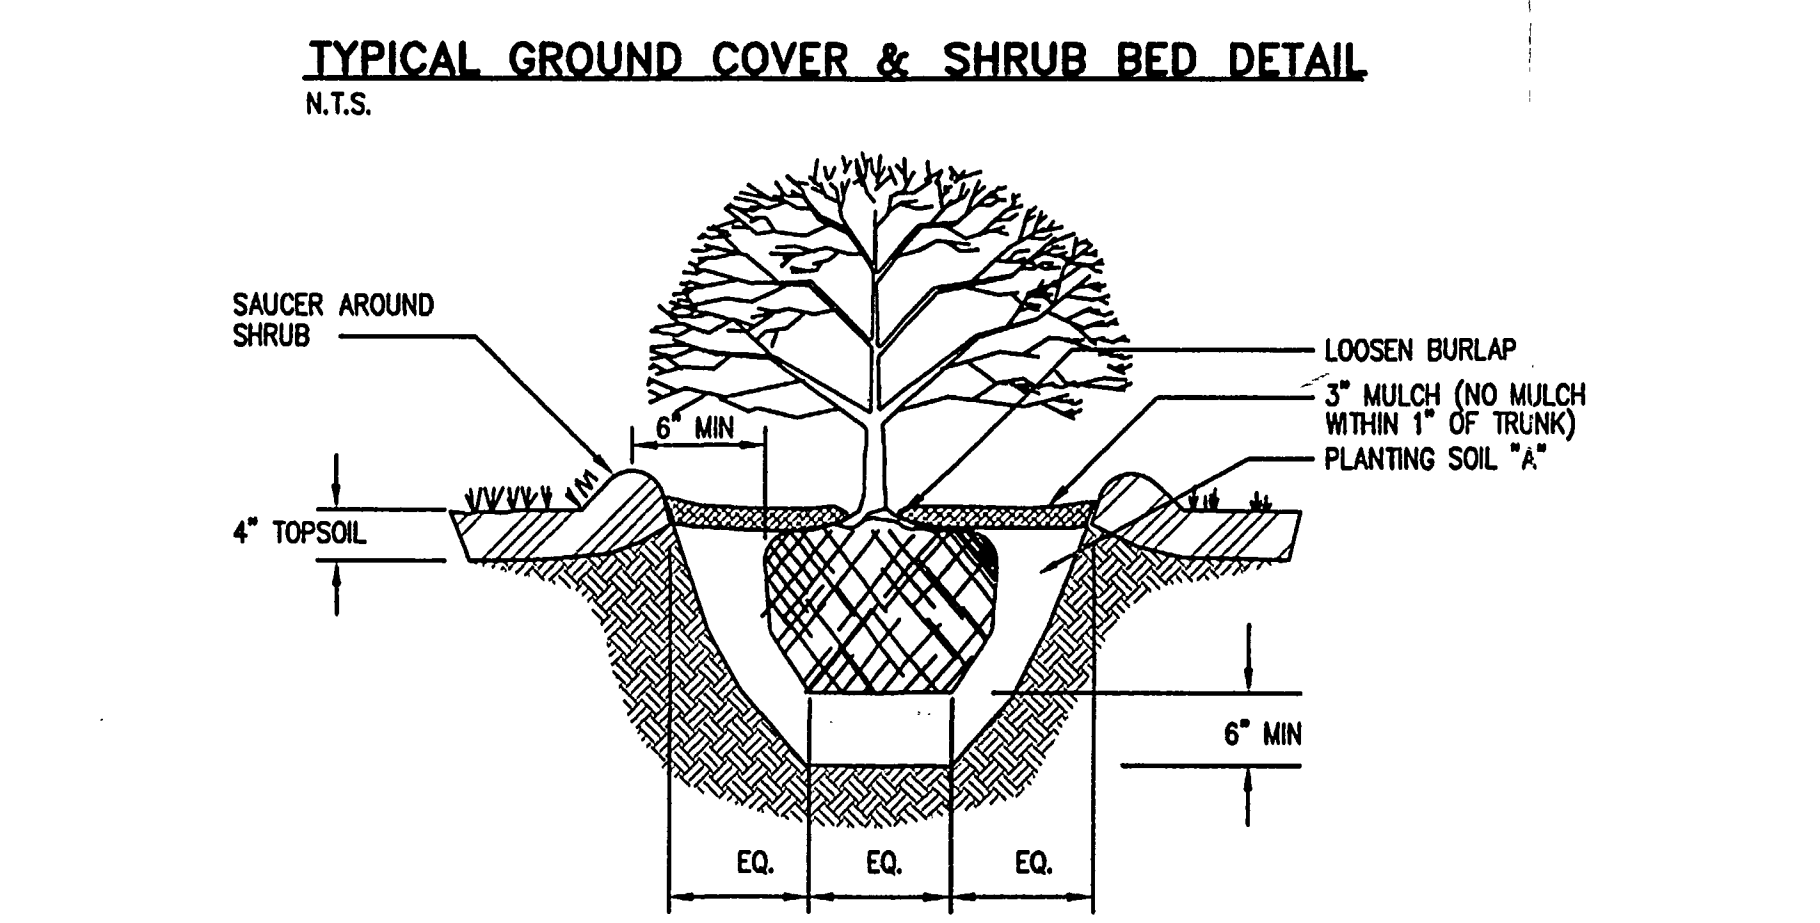


PLANT SCHEDULE					
KEY	QUAN	SCIENTIFIC NAME	COMMON NAME	SIZE	REMARKS
DECIDUOUS TREES					
DT-1	11	FRAXINUS PENNSYLVANIA 'PATMORE'	PATMORE GREEN ASH	MIN 2 1/2" CAL	B&B
DT-2	2	DEROCIS CANADENSIS	EASTERN REDBUD	2" CAL	B&B
DT-3					NOT USED
DT-4	5	KOELREUTERIA PANICULATA	GOLDEN RAIN TREE	8'	B&B
DT-5	18	LACINIUM INDICA 'NATCHEZ'	NATCHEZ CREPE MYRTLE	8' HT	B&B, MULTI-TRUNK
DECIDUOUS SHRUBS					
DS-1	24	FORSYTHIA X INTERMEDIA 'LYNWOOD GOLD'	LYNWOOD GOLD FORSYTHIA	24"-#3	AS SHOWN
EVERGREEN SHRUBS					
ES-1	28	JUNIPERUS CHINENSIS 'BLUE POINT'	BLUE POINT JUNIPER	24"-#3	AS SHOWN
ES-2	57	JUNIPERUS CHINENSIS 'DAUB'S FROSTED'	DAUB'S FROSTED JUNIPER	18"-#3	AS SHOWN
GROUNDCOVERS					
GC-1	27	JUNIPERUS CHINENSIS VAR. SARGENTII	SARGENT JUNIPER	18"-#3	5' OC
CLIMBING VINES					
CV-1	11	CLEMATIS 'NIOBE'	CLEMATIS	1 GAL	15' OC

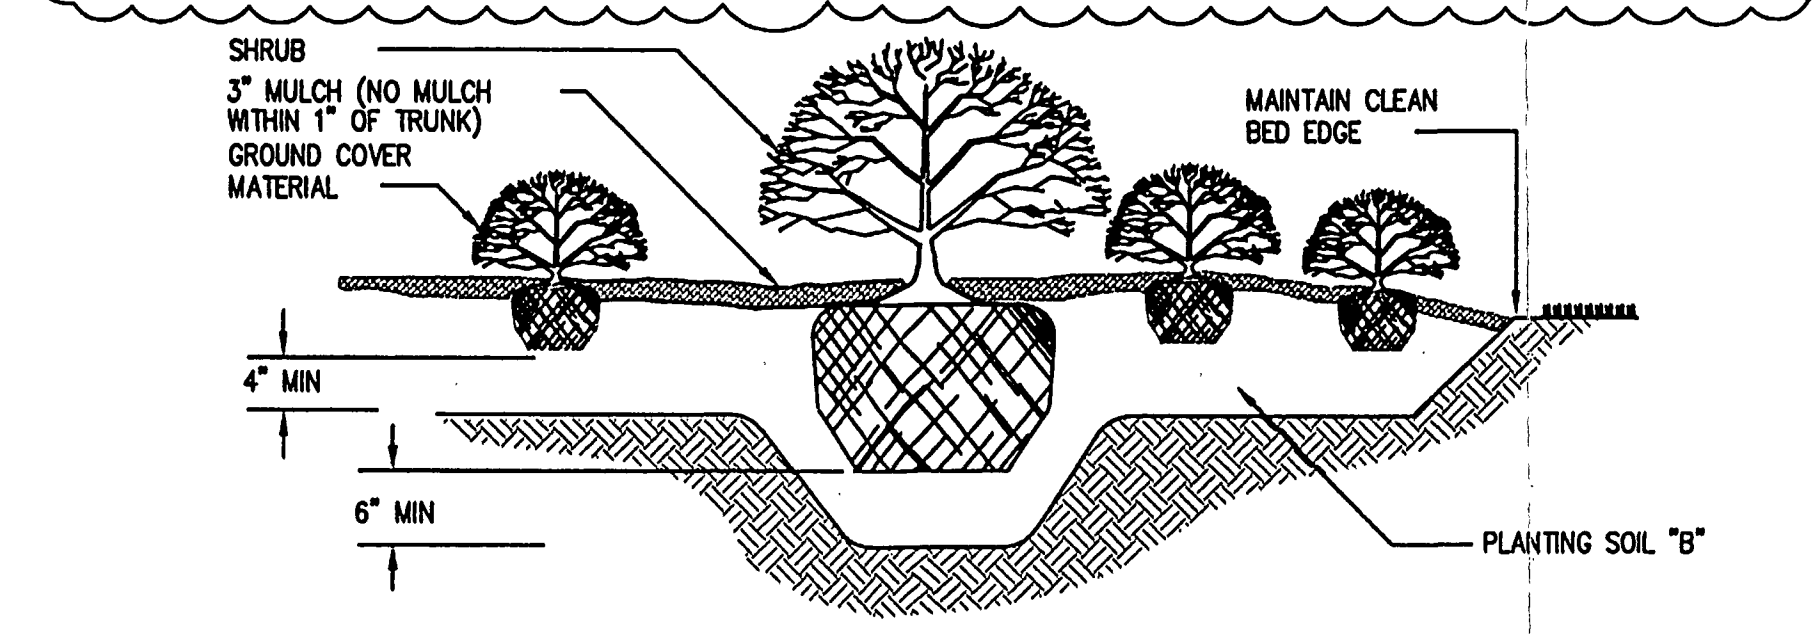

TYPICAL TREE PLANTING DETAIL
UNDER 2 1/2" CALIPER
N.T.S.

TYPICAL PLANTING DETAILS
NO SCALE

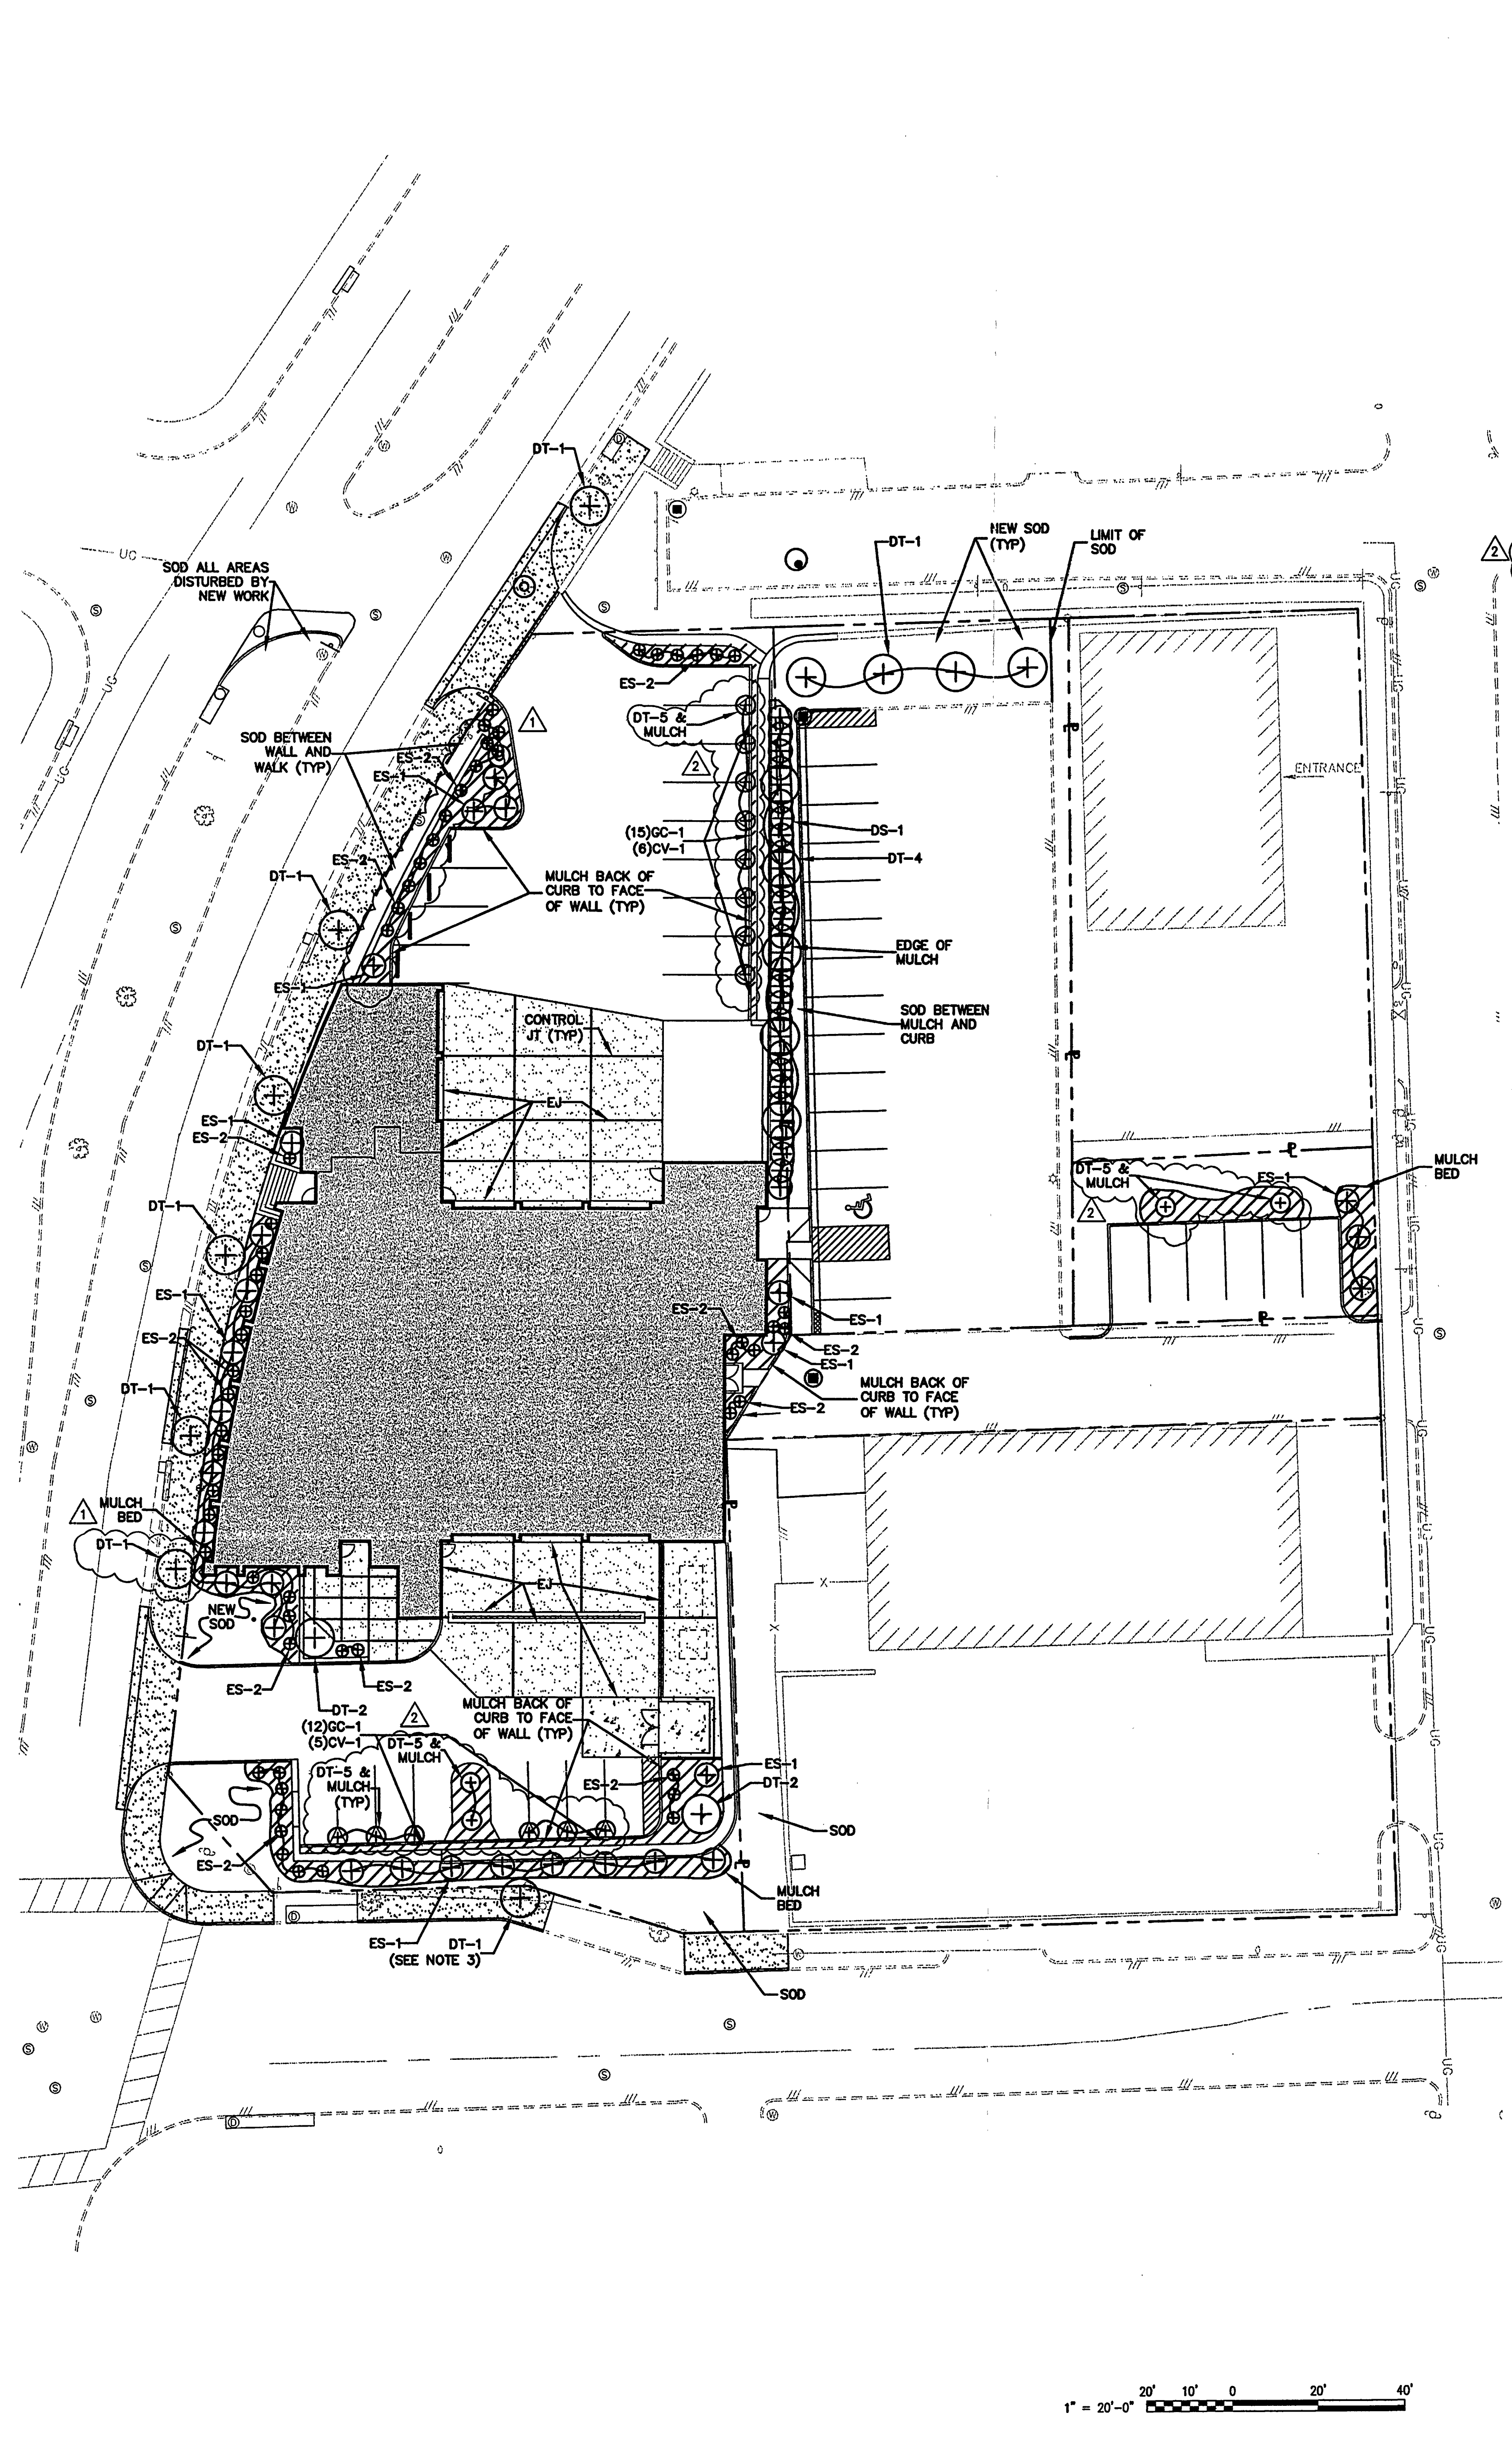

NORTH

GENERAL NOTES

- ROAD FRONTAGE ALONG DAY AVE, FRANKLIN ROAD, AND ELM AVE. TOTAL 490.47 LF. AT ONE STREET TREE PER 50LF, 10 ARE REQUIRED.
- LANDSCAPE COVERAGE (FOR ZONING ORDINANCE REVIEW):
NORTH PARKING LOT=5624 SF
PLANTED SPACE=281 SF
COVERAGE=5.0%-MIN. 5.0%
SOUTH PARKING LOT=4207 SF
PLANTED SPACE=212 SF
COVERAGE=5.0%-MIN. 5.0%
- NEW STREET TREE ON ELM AVE AND ITS NEW TREE GRATE SHALL MATCH EXISTING MATERIAL, SIZE, ORIENTATION, AND LOCATION AS EXISTING TREES AND GRATES ON ELM AVE. THIS ONE CONDITION IS DIFFERENT THAN OTHER STREET TREES AND GRATES PROPOSED ON FRANKLIN ROAD.
- SEE GENERAL NOTE 8 ON SHEET C-1.3 FOR DETAILS ON SOD AND TOPSOIL REQUIREMENTS.

Cole + Russell Architects

Architecture
Engineering
Interior Design
Landscape Architecture
Construction Administration

537 East Pete Rose Way, Suite 200
Cincinnati, Ohio 45202
(513) 721-5050

SPECTRUM DESIGN

10 CHURCH AVE SE, PLAZA SUITE 1 ROANOKE, VIRGINIA 24011 540.342.6001
ROANOKE • MARION

**Roanoke Fire Station
& Fire Administration
Building**

CITY OF ROANOKE
PLAN NUMBER: 6548
BID NUMBER: 05-04-01
SPECTRUM DESIGN PROJECT NO. 03035

JOHN A. GARLAND
Professional Engineer
No. 6125
Exp. 12/31/2009

DATE: MAY 28, 2005

DESIGN: MAR

DRAWN: MF

CHECKED:

REVISIONS: NUMBER DATE

CITY REVIEW: 1 6/14/05

CITY REVIEW: 2 8/24/05

SHEET TITLE

**CIVIL -
LANDSCAPE PLAN**

L-1.1