



ORNAMENTAL FENCE WITH PIER


SCALE: 3/8"=1'-0"


NOTE: CONTRACTOR TO INSURE THAT THE TOP OF FENCE IS TO BE LEVEL THE ENTIRE LENGTH BETWEEN POSTS, IF NECESSARY, ADJUST THE HEIGHT OF POSTS (IN 8" INCREMENTS) TO INSURE THE FENCE TOP IS LEVEL EVEN IF GRADE CHANGES. MINIMUM POST HEIGHT IS 6'-35%".

CAP ADDS %" TO POST HEIGHT

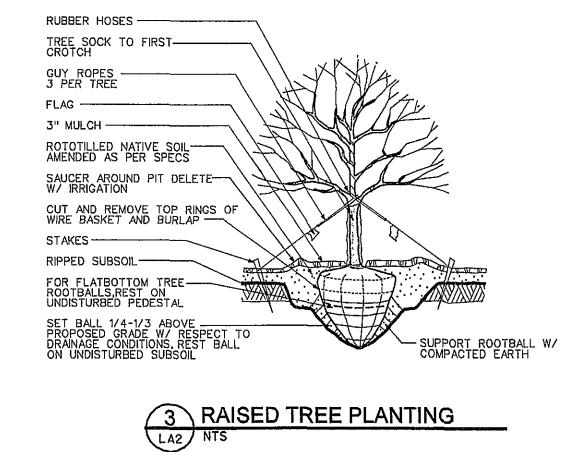

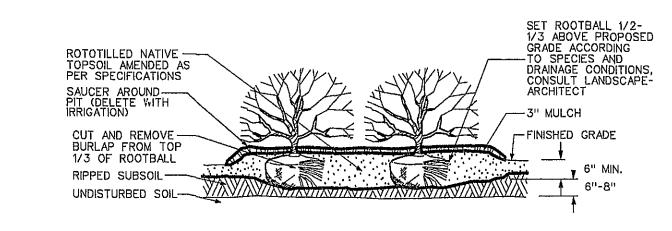

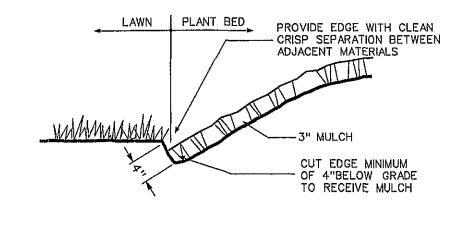


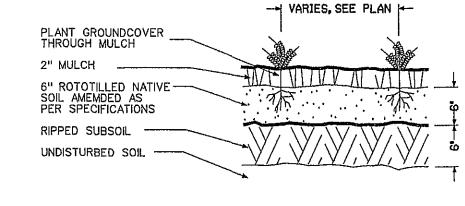

4 RAISED SHRUB PLANTING

5 LAWN / MULCH EDGING
LA2 NTS

6 GROUND COVER PLANTING
LA2 NTS

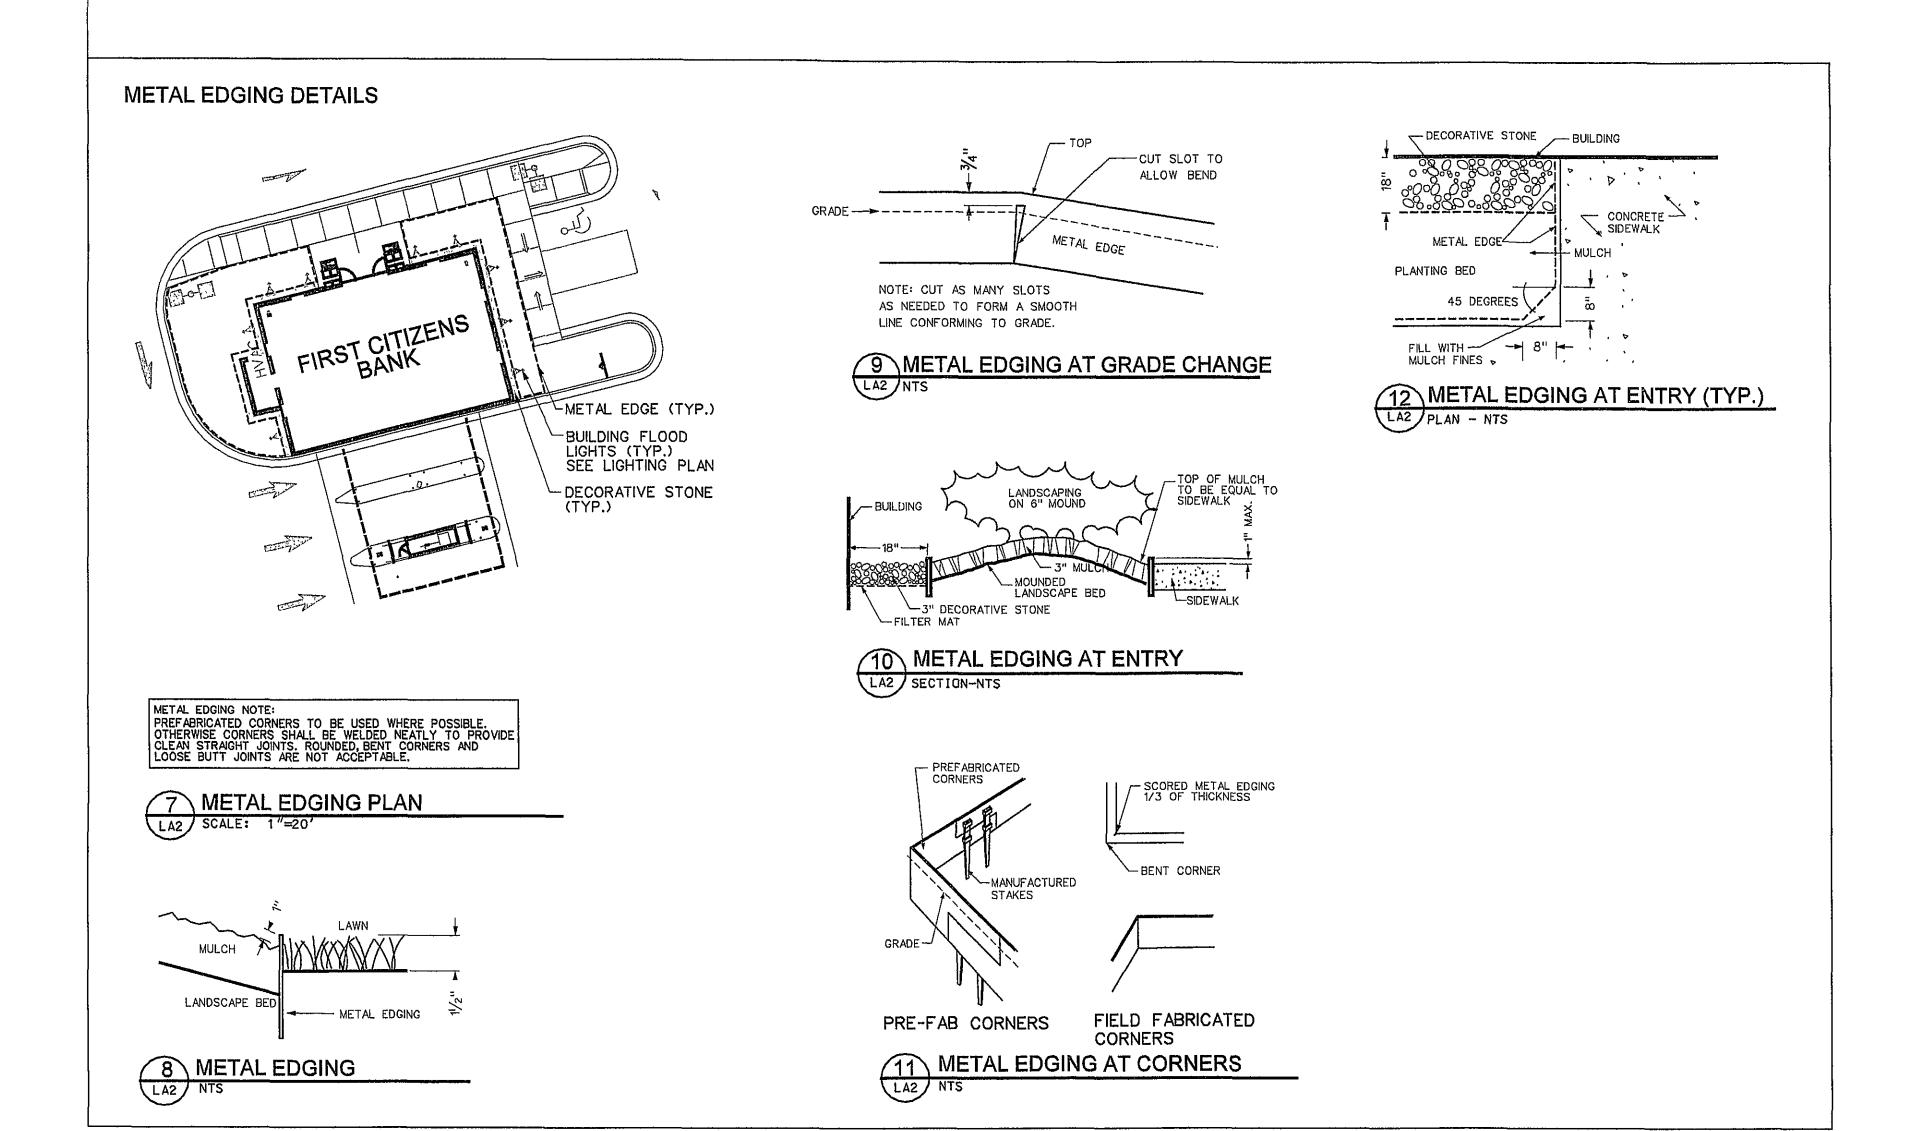

## FIRST CITIZENS BANK

Lappas + Havener, PA

LANDSCAPE ARCHITECTS

P.O. BOX 2625 DURHAM, NORTH CAROLINA 27715-2625

THE POWER HOUSE 300 FULLER STREET DURHAM, NORTH CAROLINA 27701

TEL: 919.419.1199 FAX: 919.419.1669

www.lhpa-nc.com

ROANOKE, VA

## DETAILS

NO. DEVELOPMENT

NO. DEVISION DATE

DESIGN DEVELOPMENT

DATE CS 9.22.03

DRAWN CS SLK

CHECKED & WRH

SHEET : LA2.0