


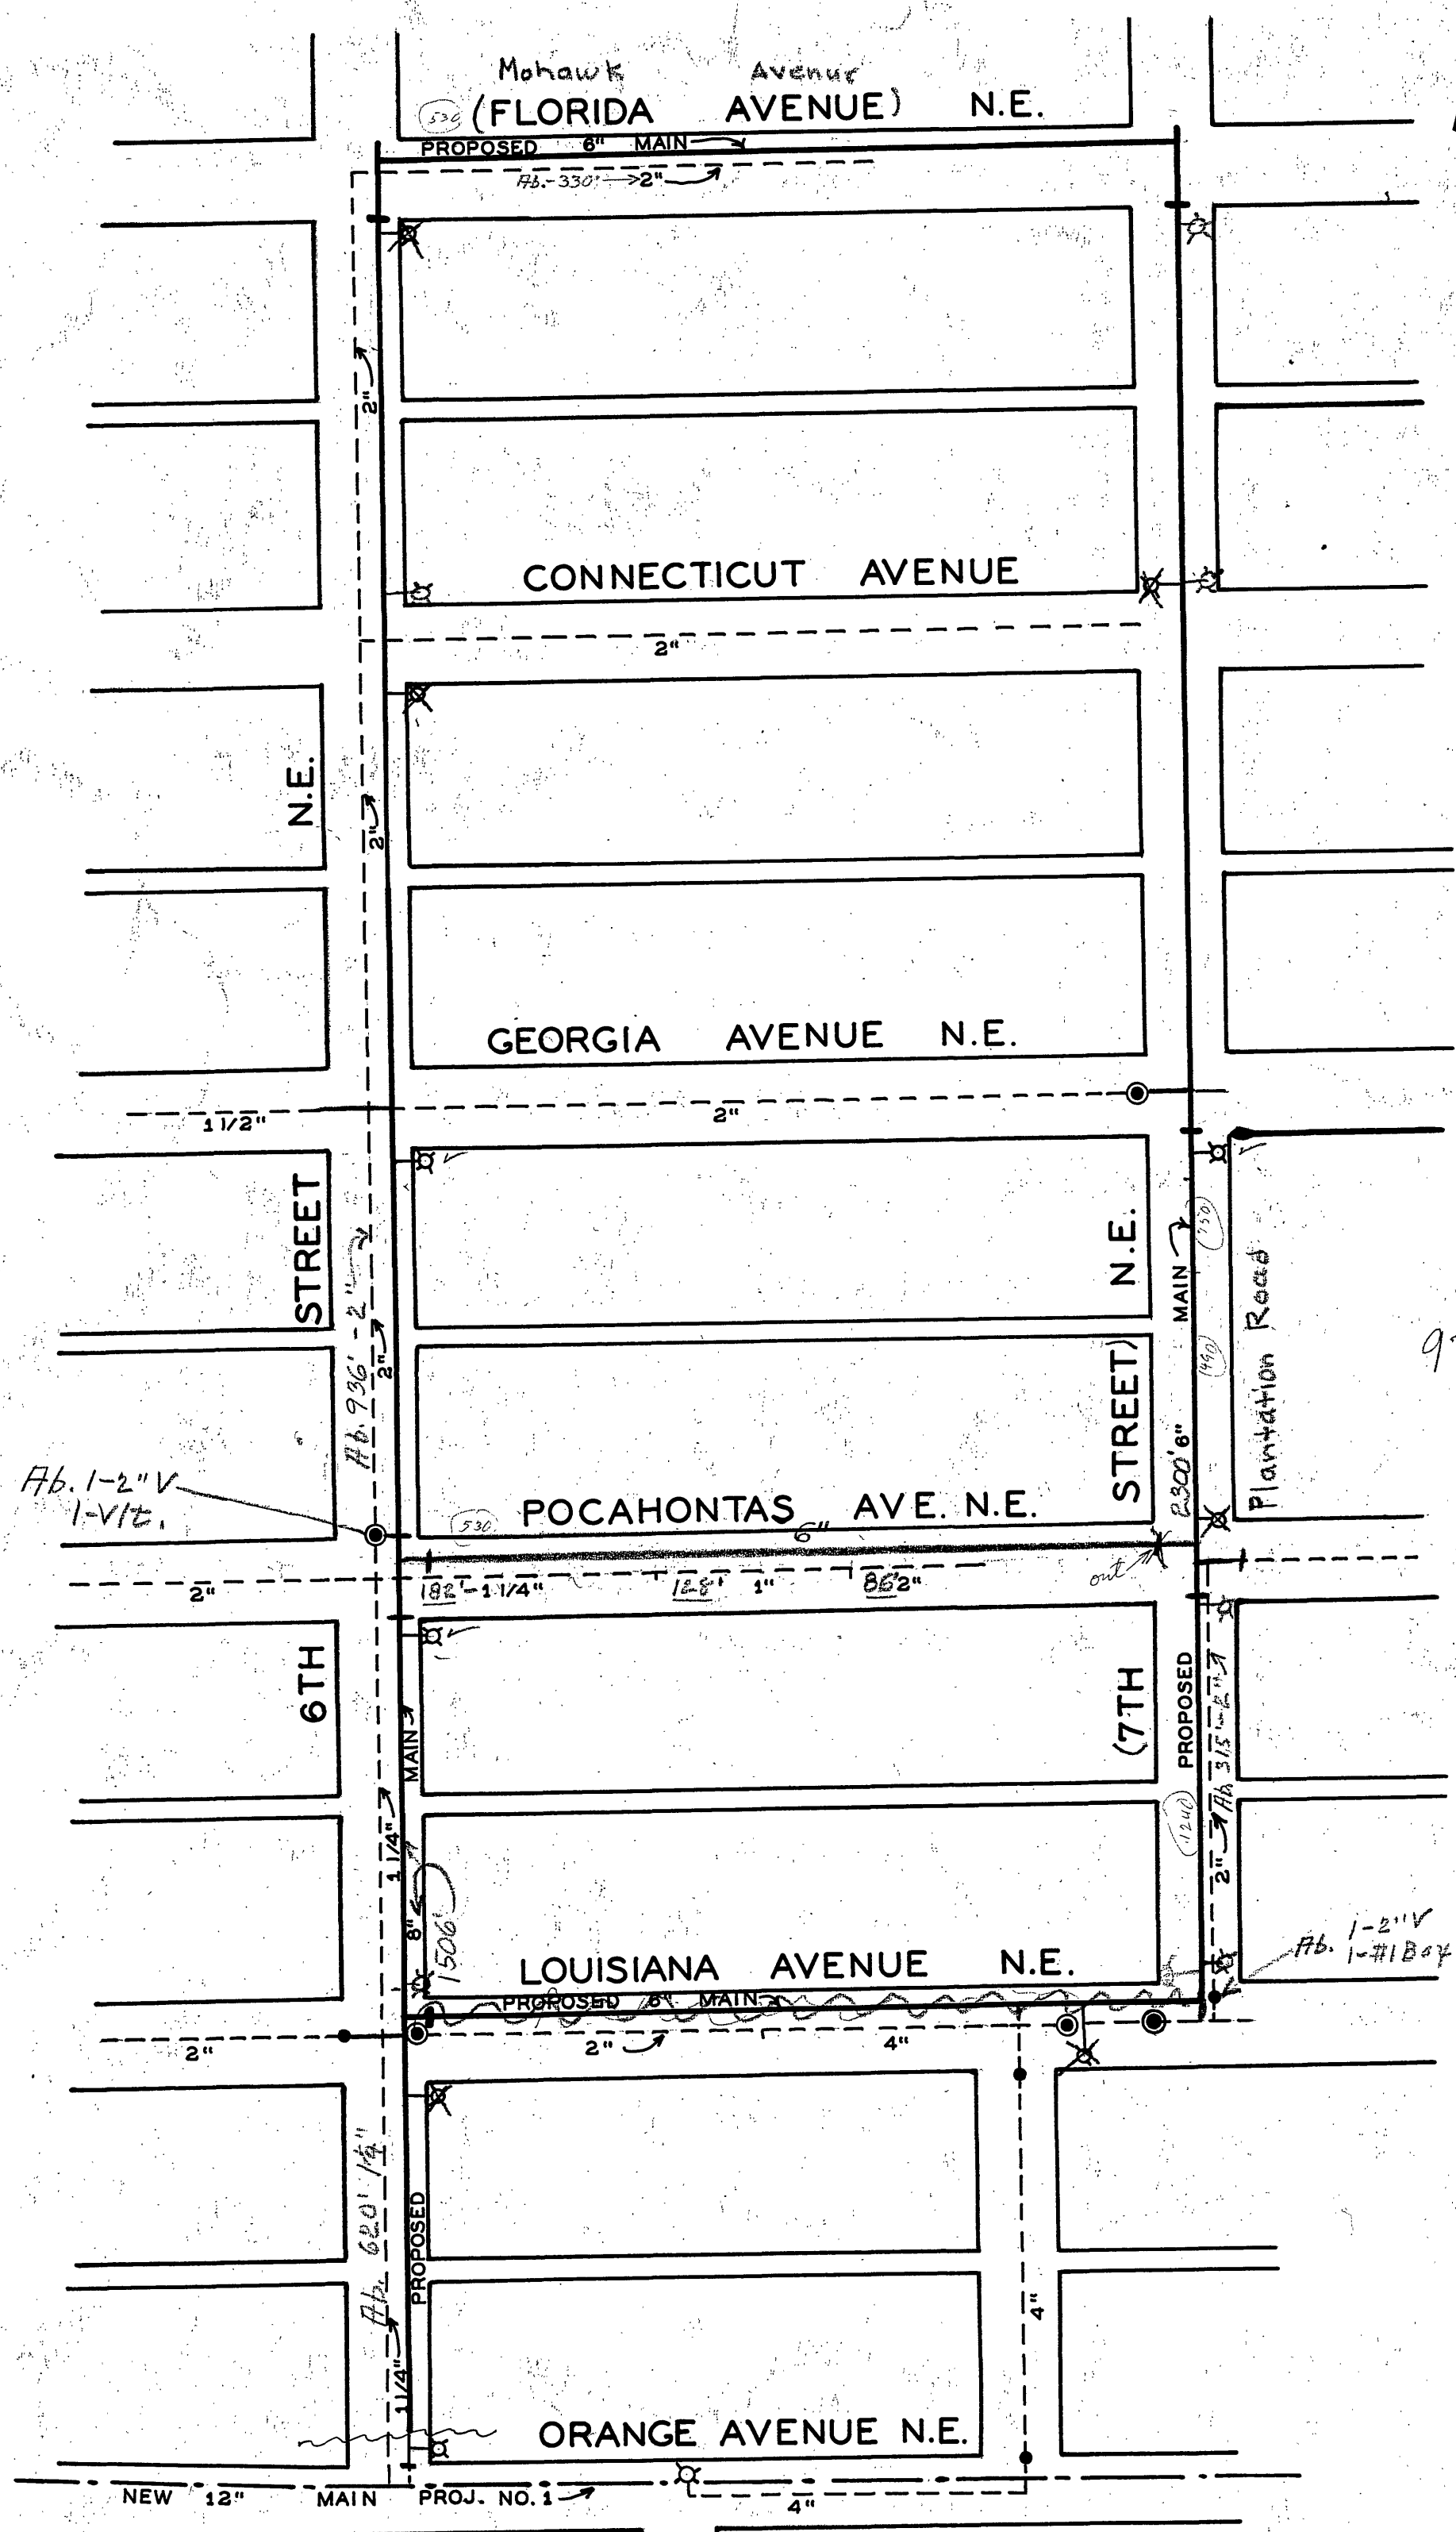

1200
530
520
2250.6'

gleyto

Ab. 1-2" V
1-#1 Bay

1500.8'

WATER DEPARTMENT
CITY OF ROANOKE, VA.
CONSTRUCTION PLAN
FLORIDA AVENUE
6TH & 7TH ST. N.E.
SCALE: 1" = 100'

DRAWN BY E.L.A. APRIL, 11, 1952

52-27

On Quad. Map.
On Dist. Map.
Completed 11-14-52