



PLAN		DATE	BY
SURVEYED			
PLOTTED			
NOTE BOOK			
ALIGNMENT CHECKED			
NO. OF WY CHECKED			
NO.			

PROFILE		DATE	BY
SURVEYED			
PLOTTED			
NOTE BOOK			
STRUCTURE NOTATION			
NO.			

PLAN:
SCALE 1"=50'

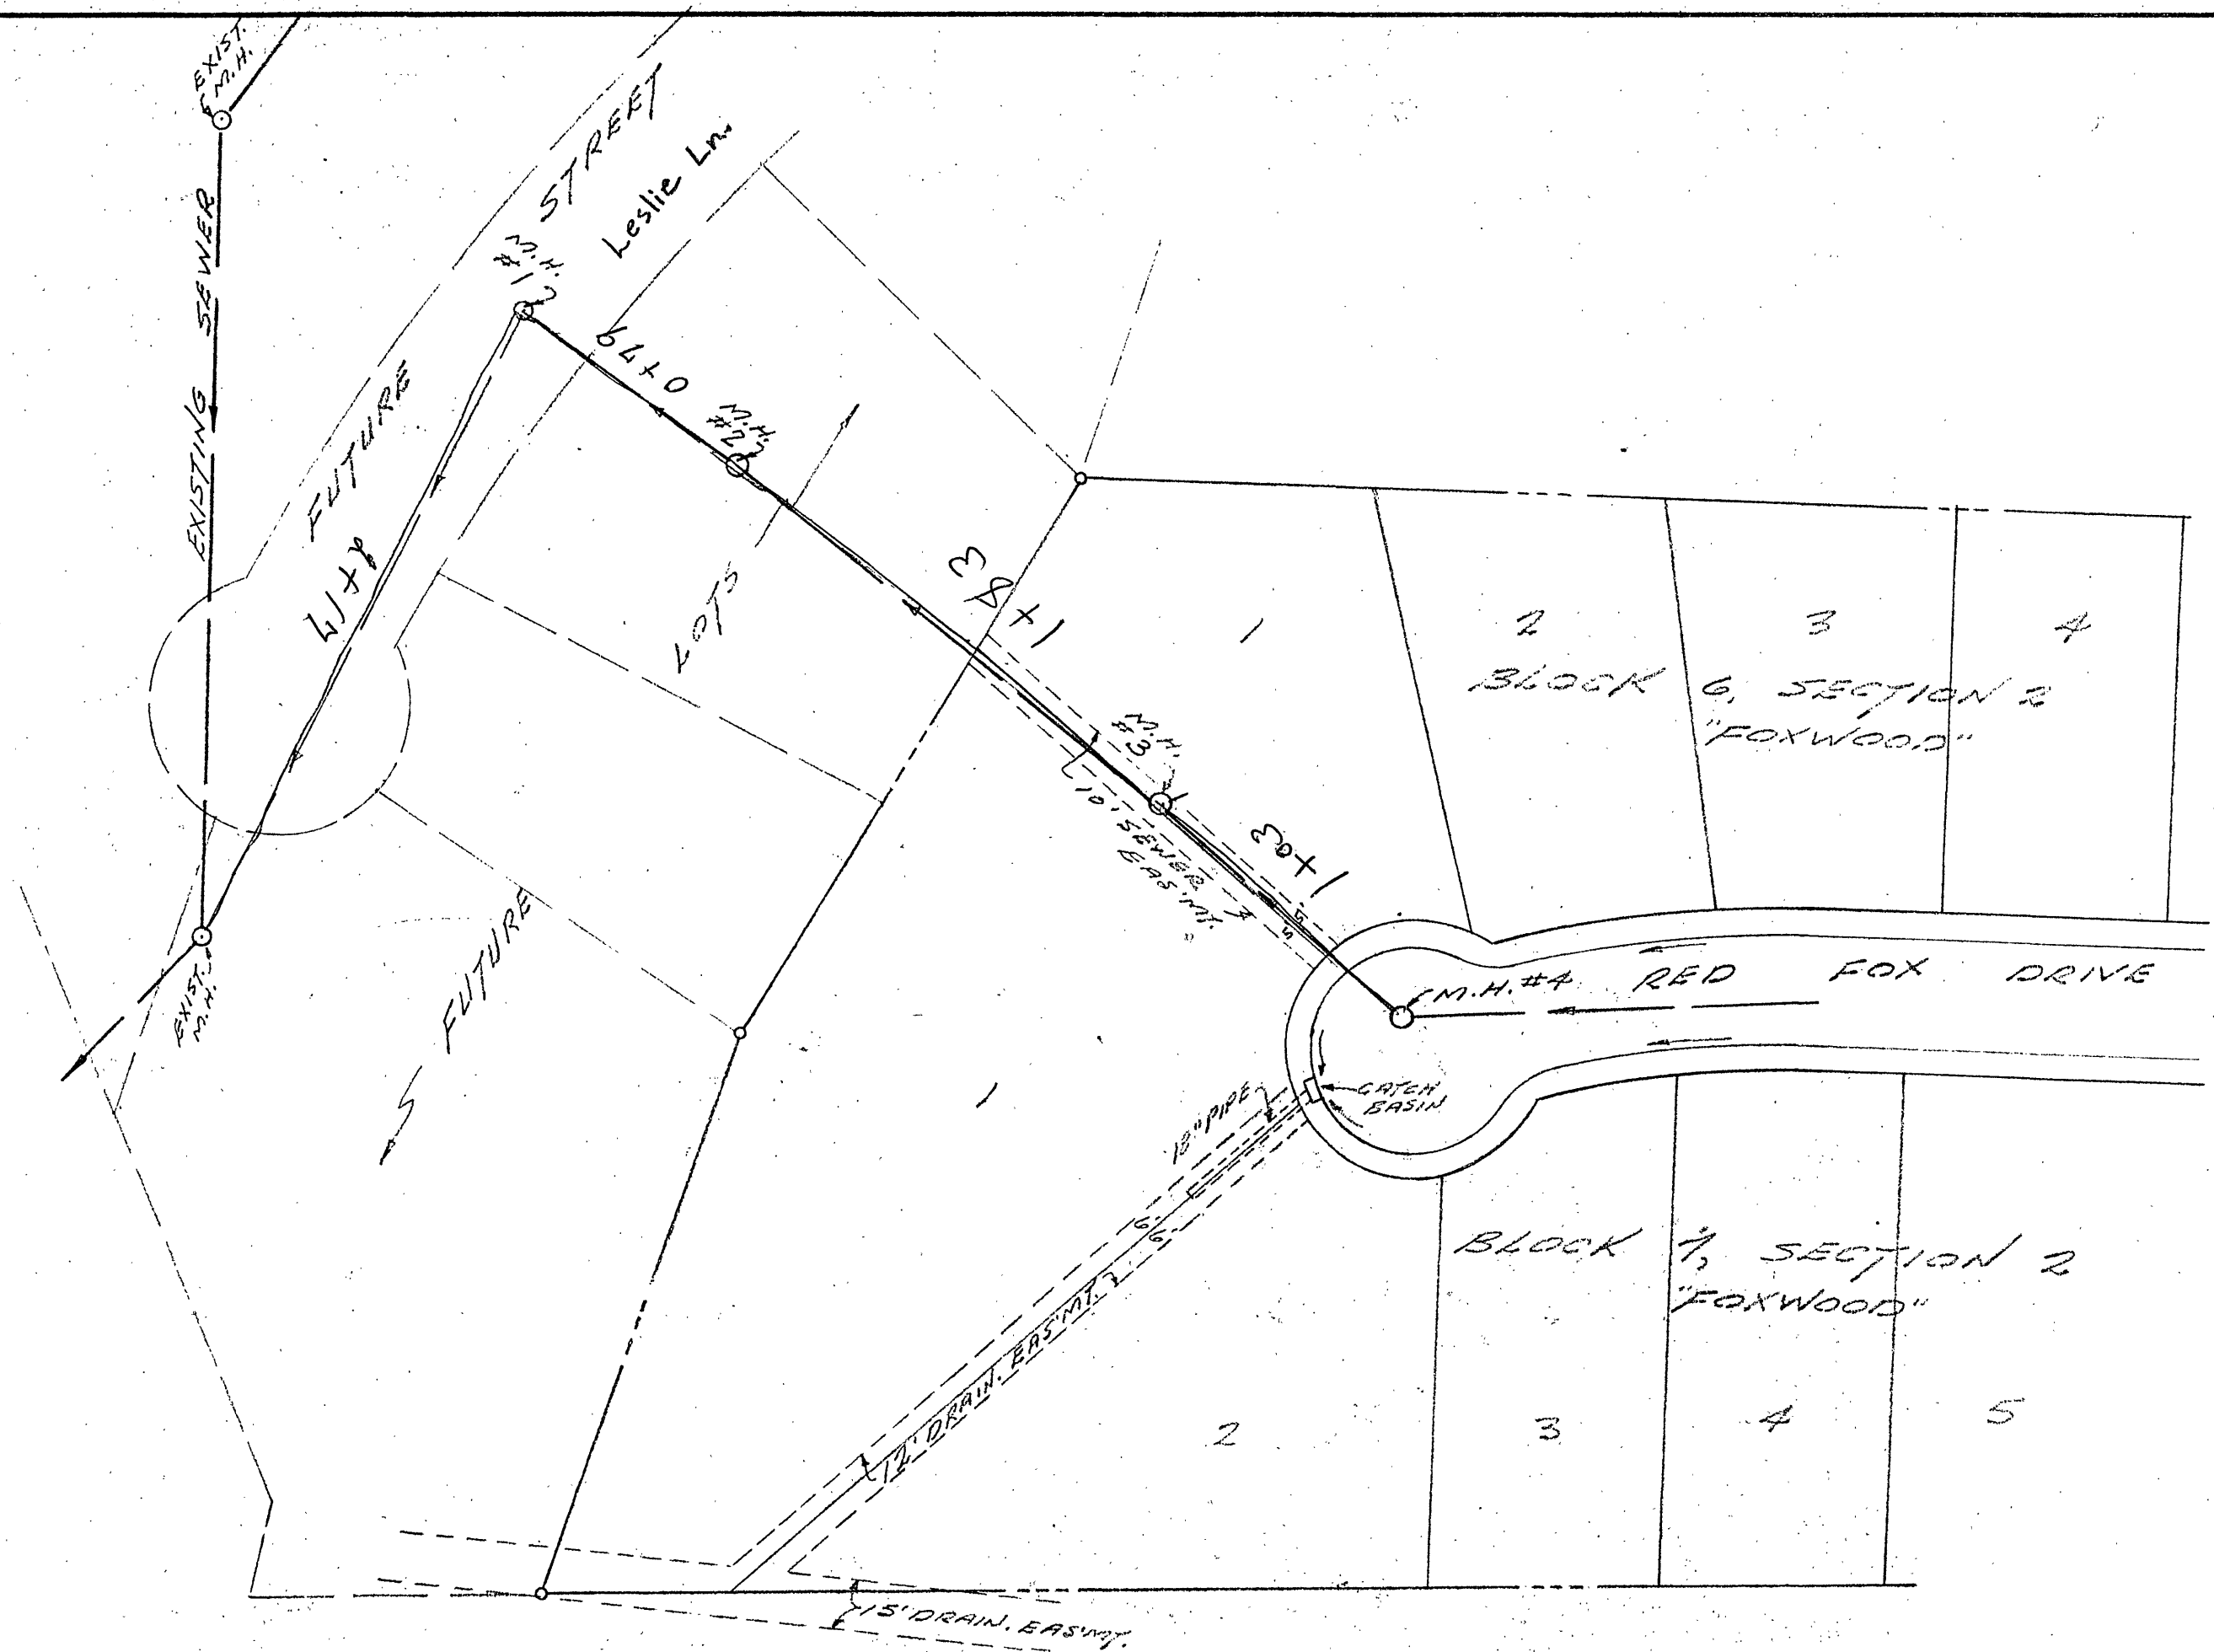

1070
1060
1050
1040
1030
1020
1010
1000
990
980

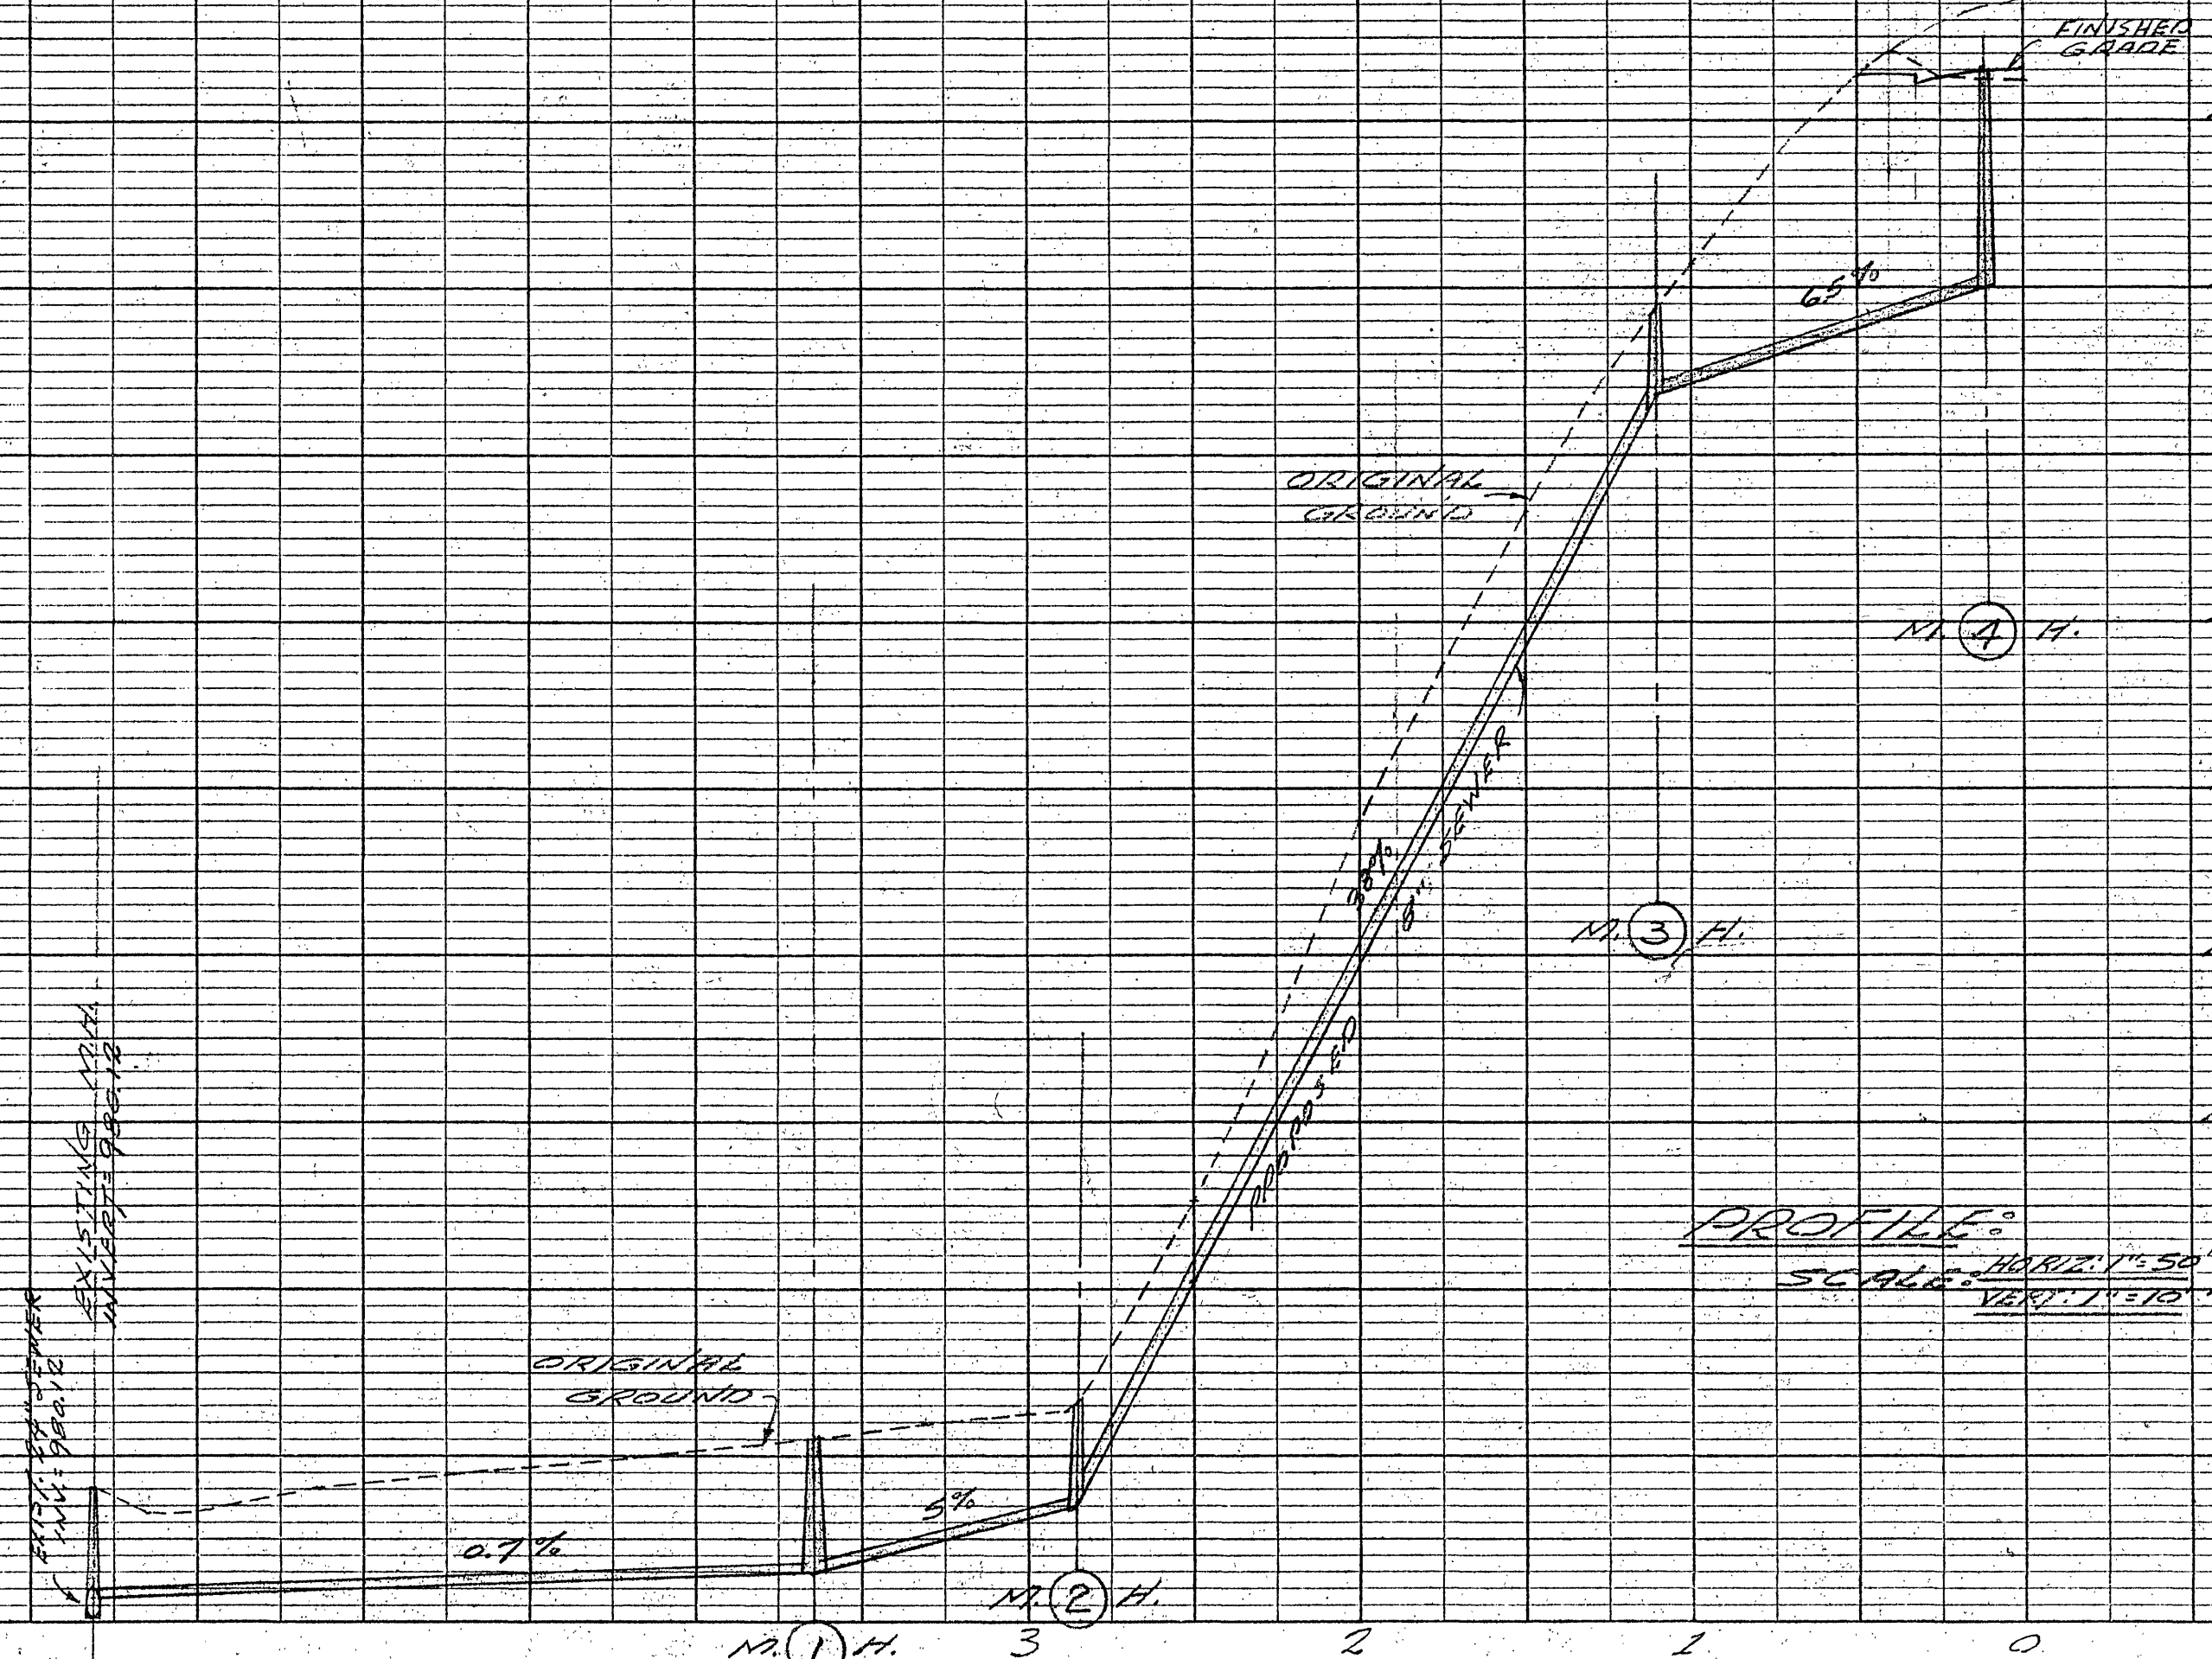

1070
1060
1050
1040
1030
1020
1010
1000
990
980

PROFILE:
SCALE 1\"/>

PLAN & PROFILE
OF PROPOSED 8" SEWER
FROM EXISTING SEWER TO
PROPOSED SEWER ON
RED FOX DRIVE
SECTION 2, FOXWOOD
ROANOKE VIRGINIA

BY: DAVID DICK & HARRY A. WELLS
CIVIL ENGINEERS & SURVEYORS
DATE: AUG. 15, 1963
GRADE REVISED: OCT. 4, 1963
SCALE: AS SHOWN