



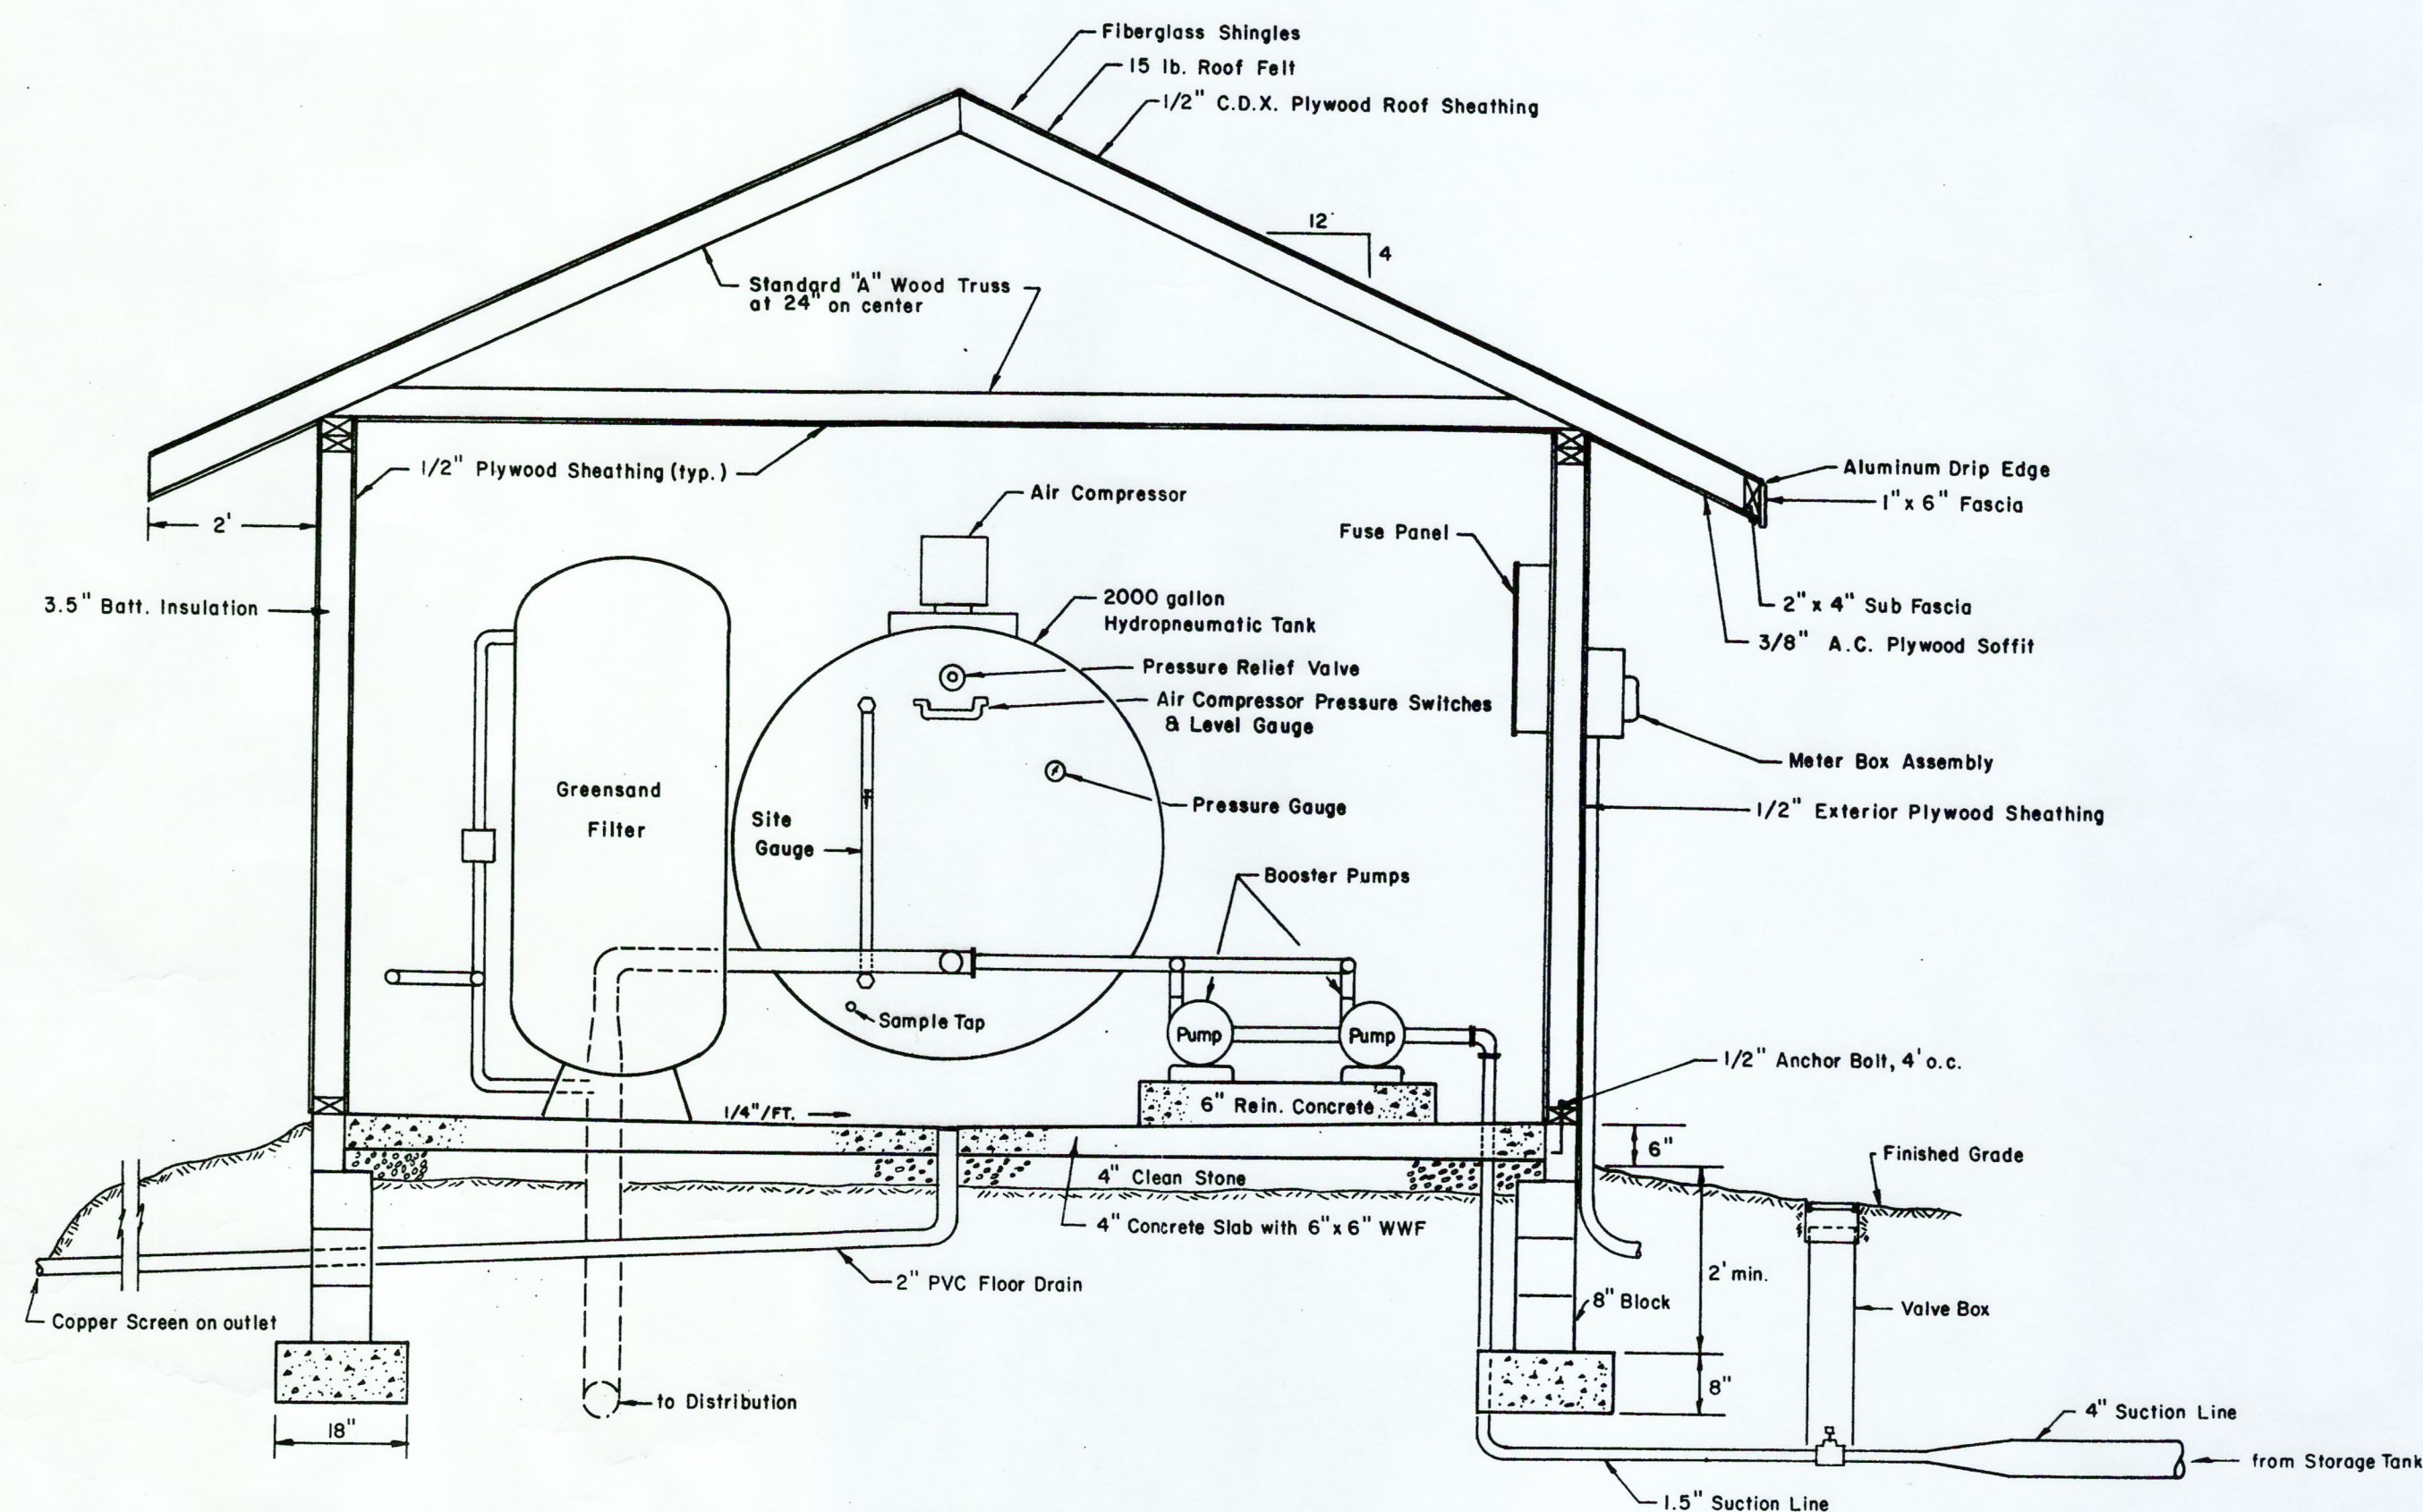


**PUMP & FILTER HOUSE
SECTION VIEW**

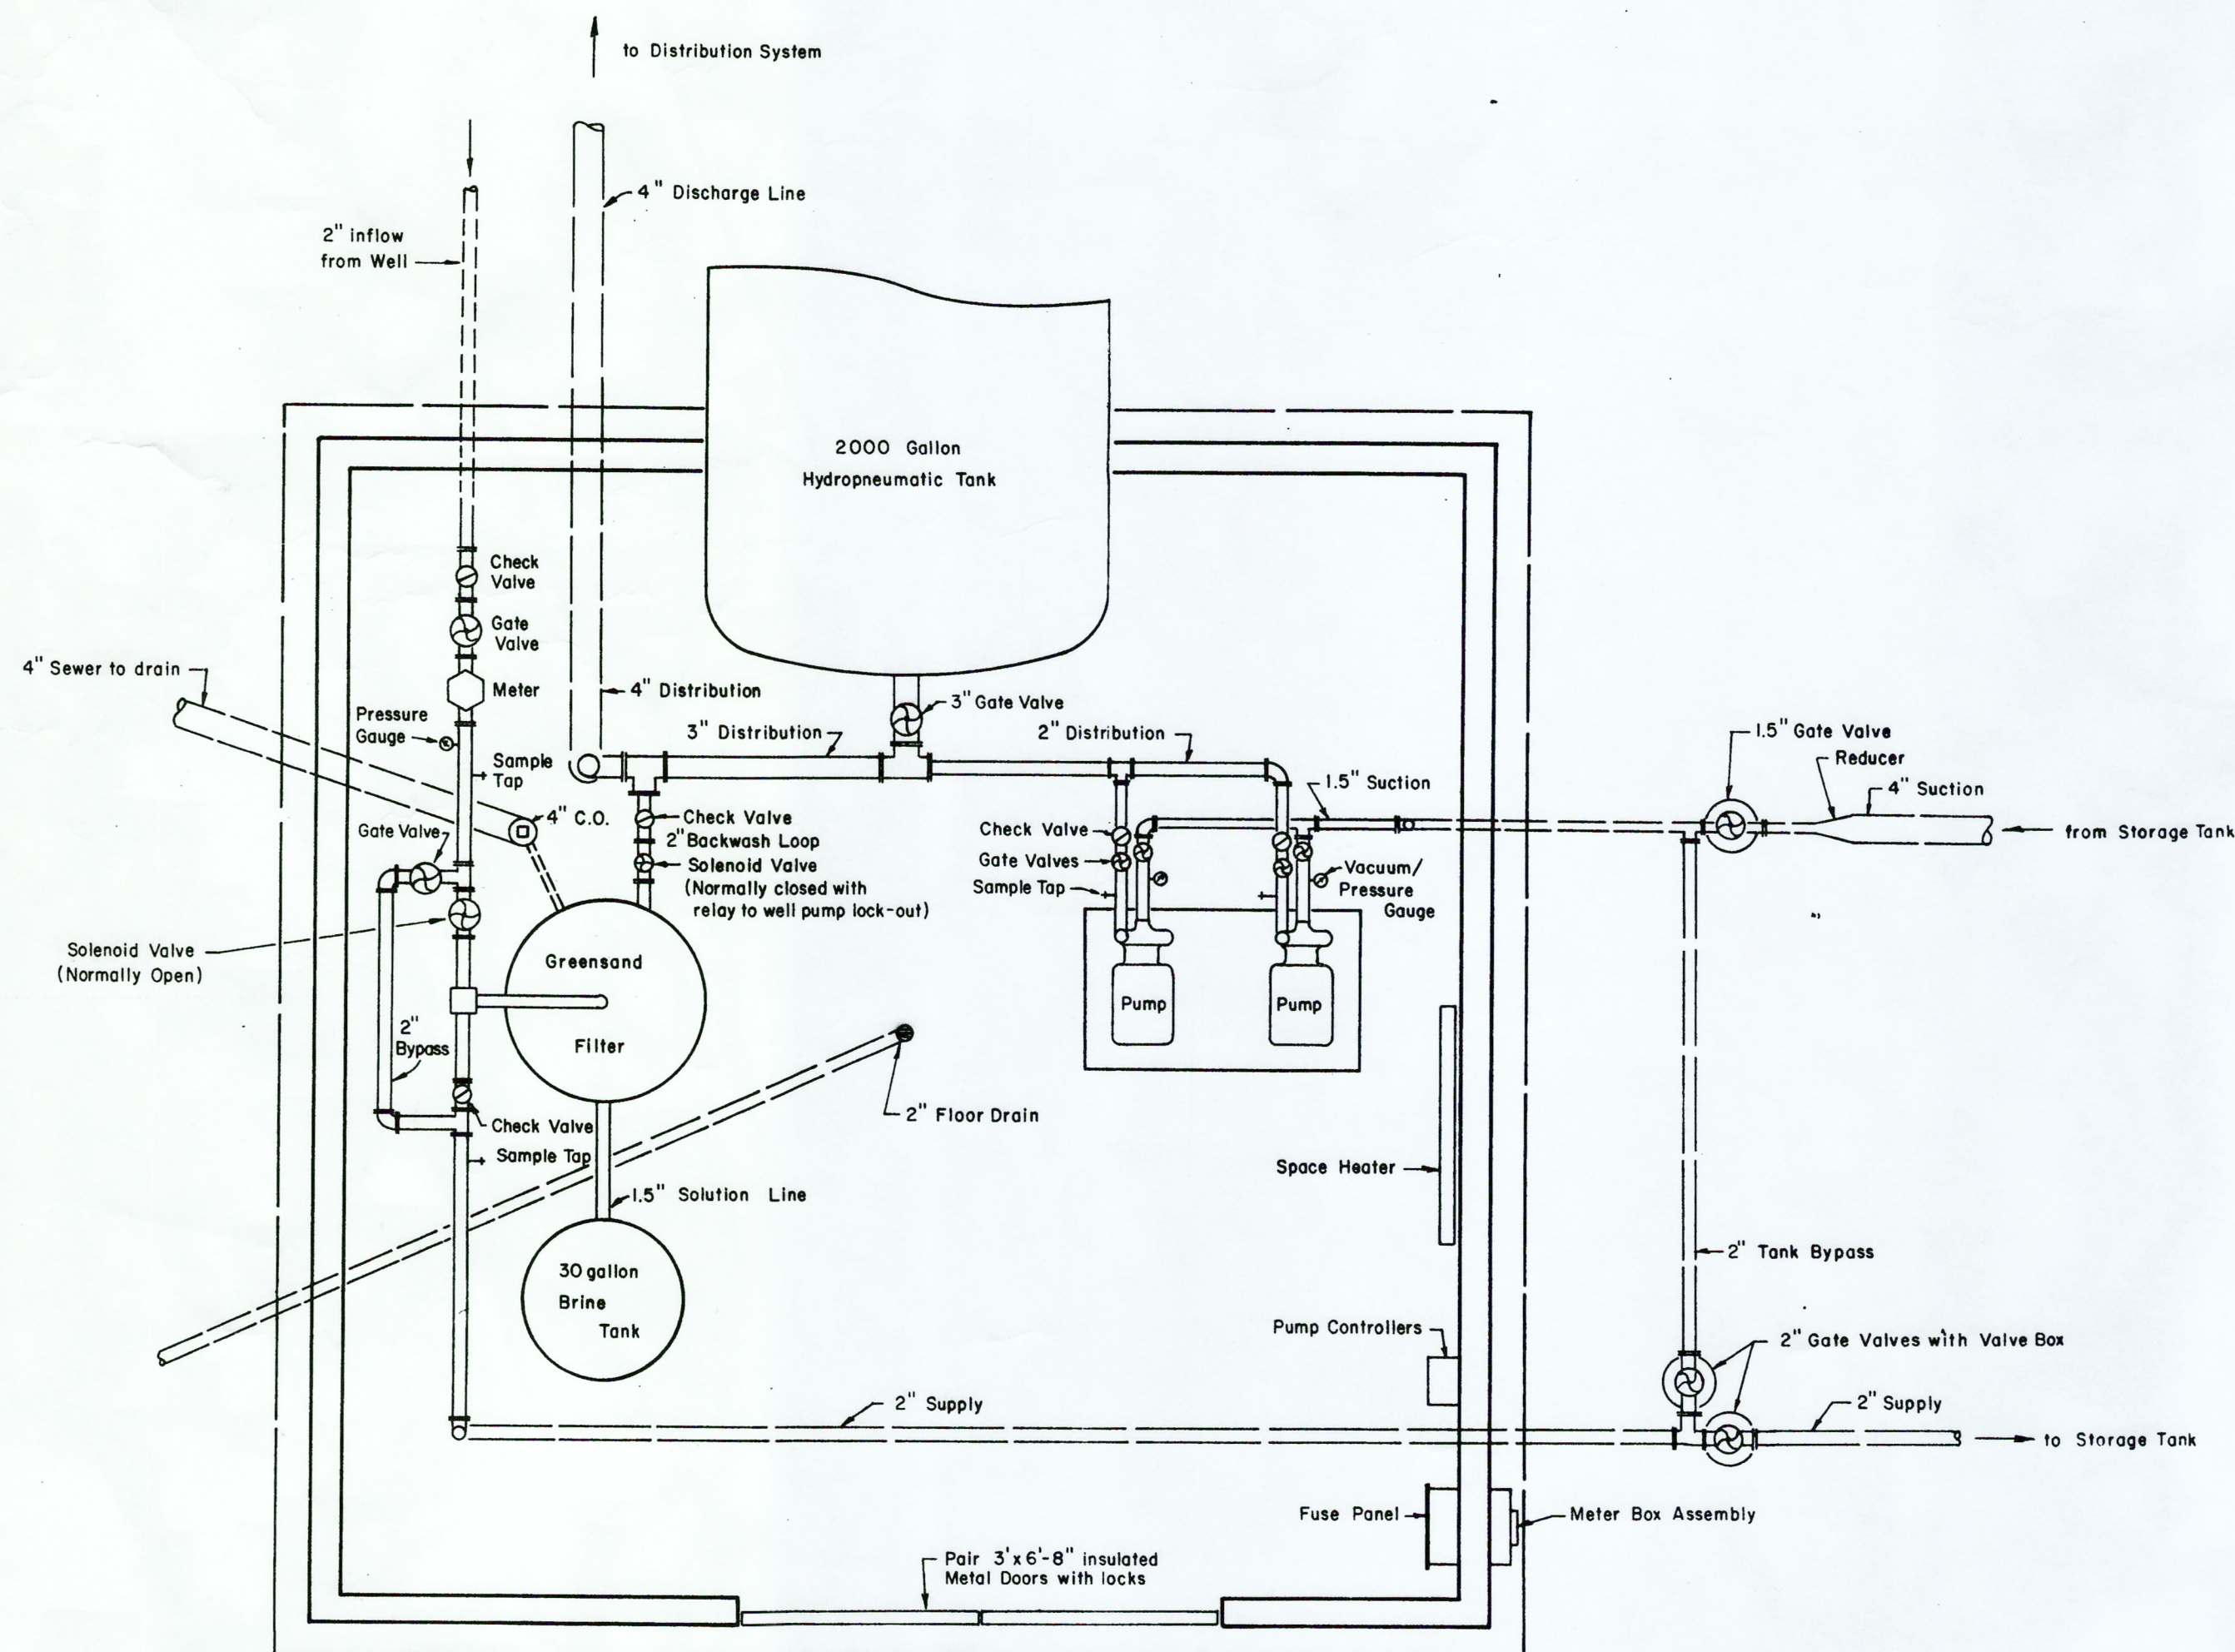


**PUMP & FILTER HOUSE
PLAN VIEW**


AIR RELEASE VALVE

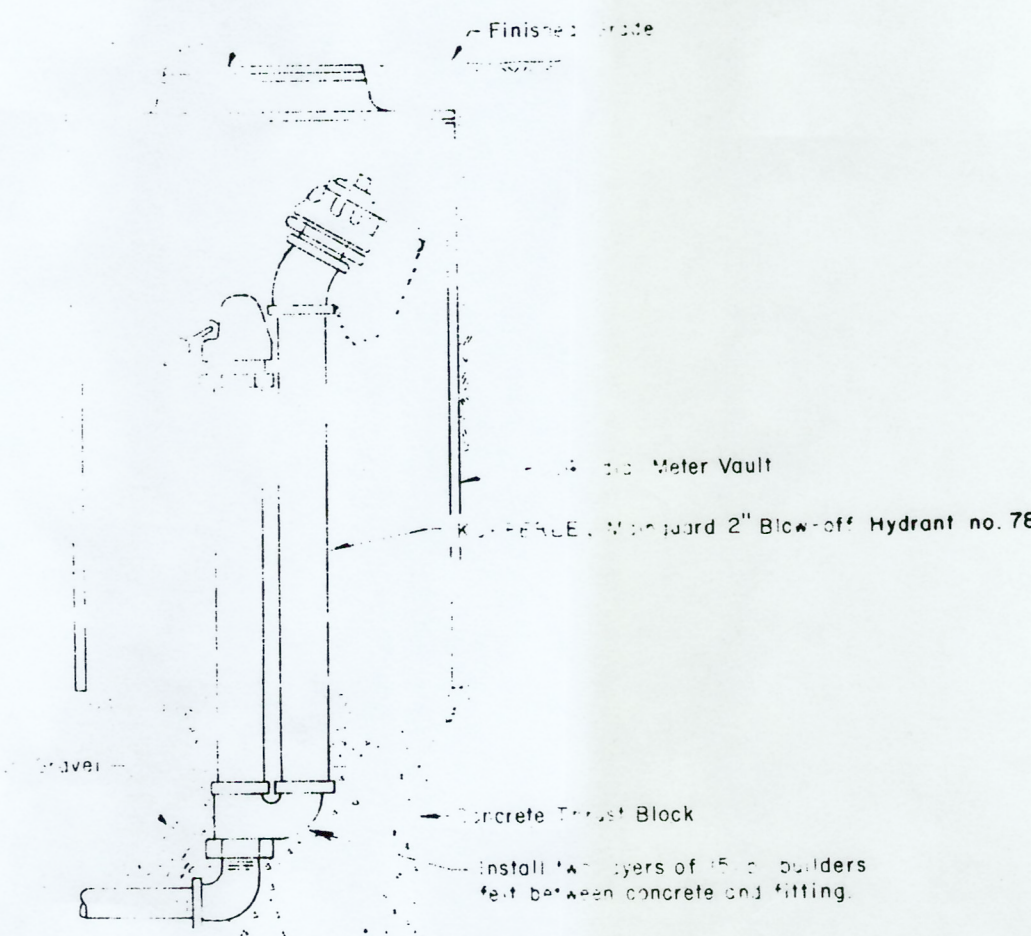


BLOWOFF HYDRANT

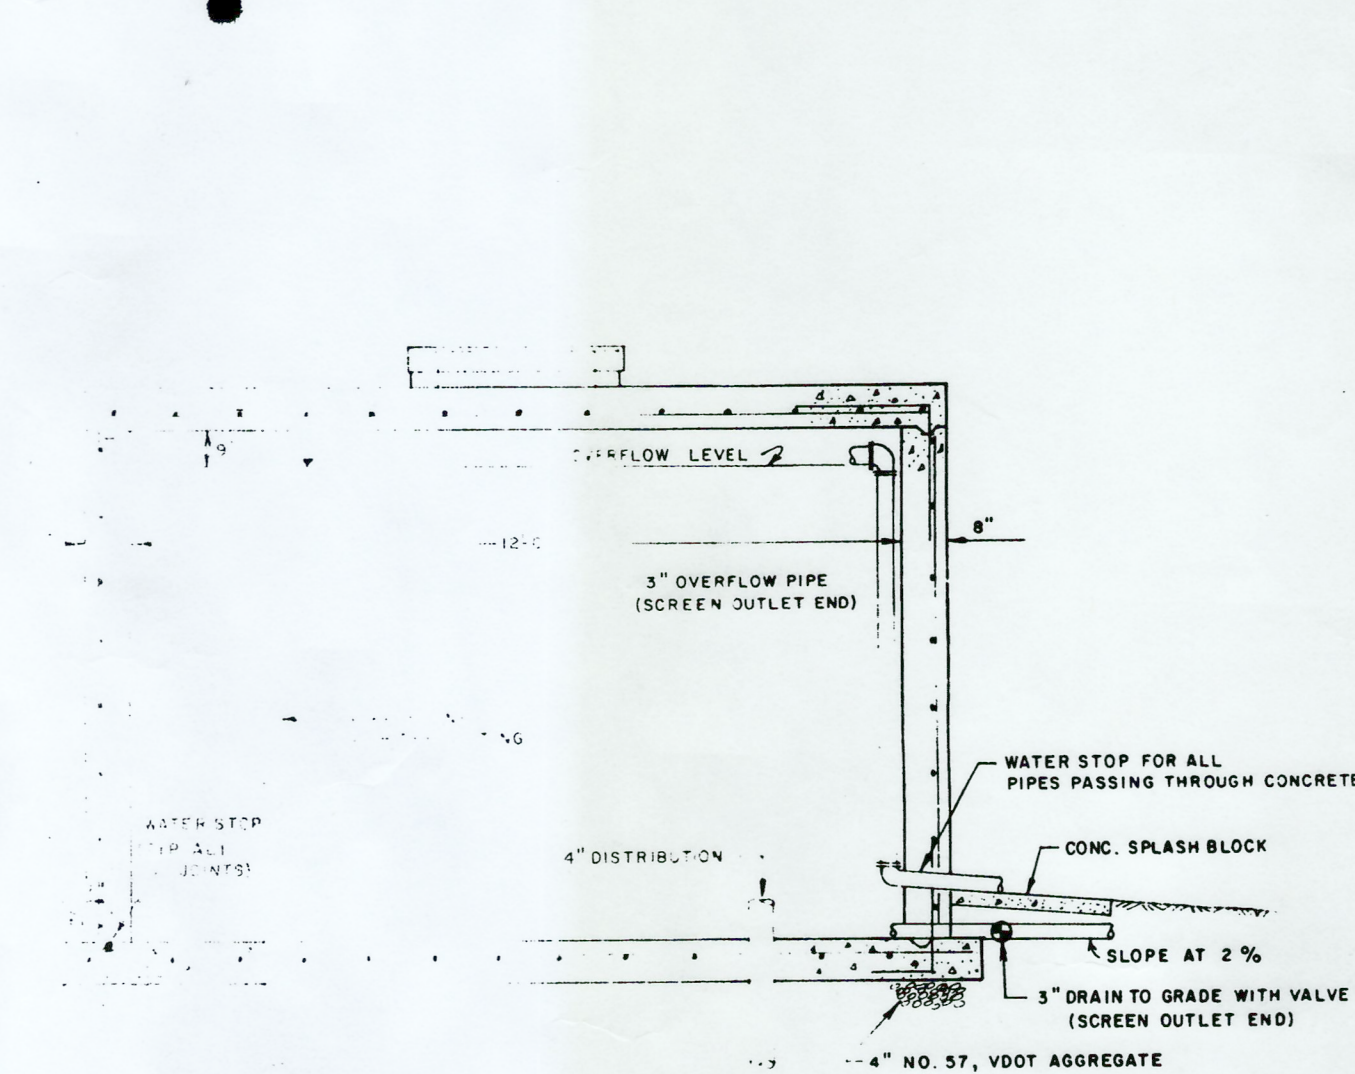


**CONCRETE STORAGE TANK
SECTION B-B**

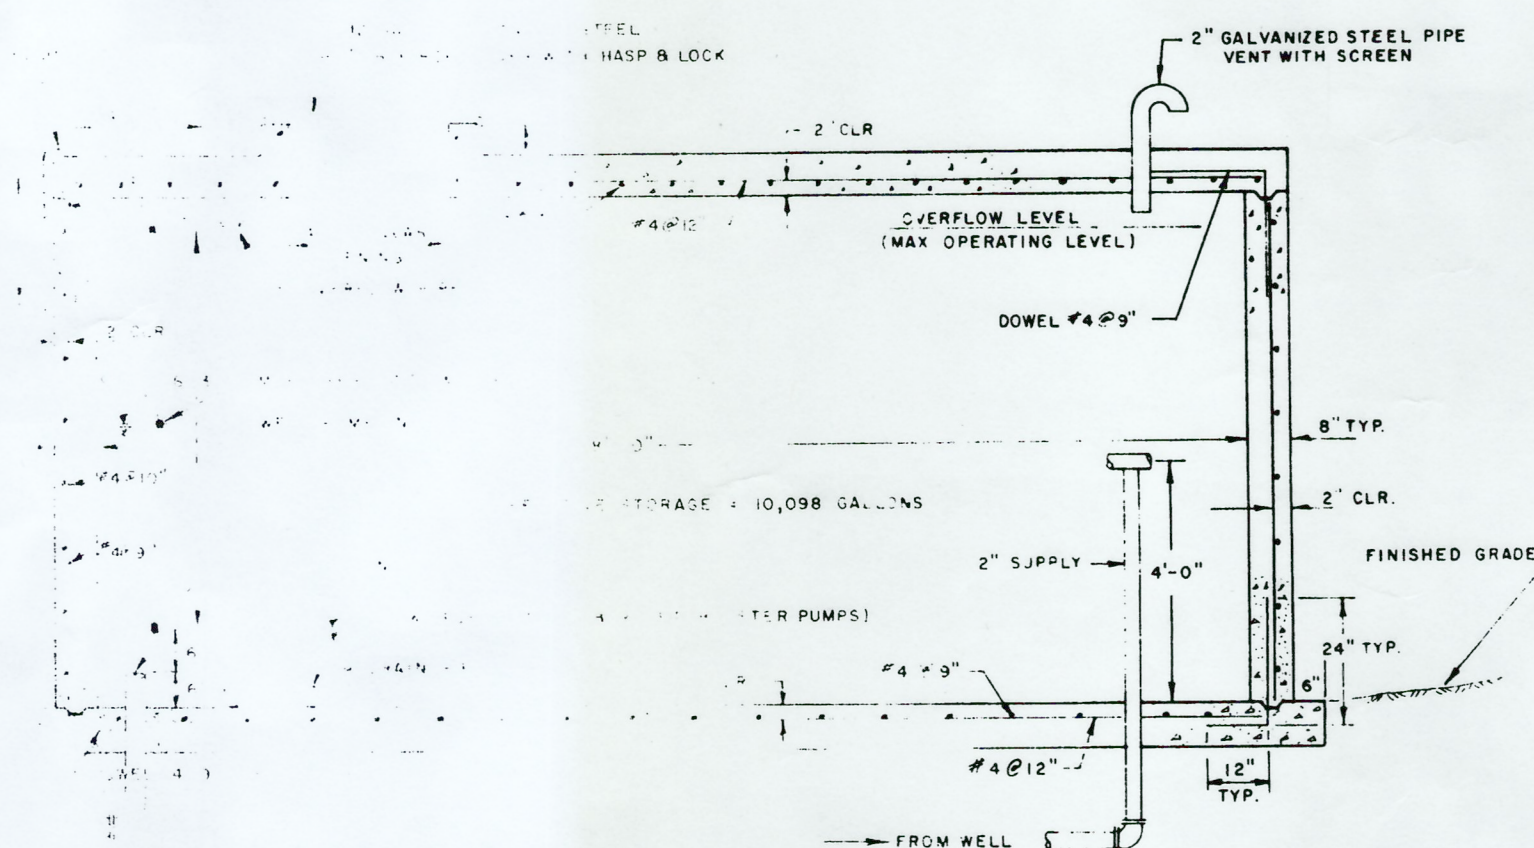


**CONCRETE STORAGE TANK
SECTION A-A**

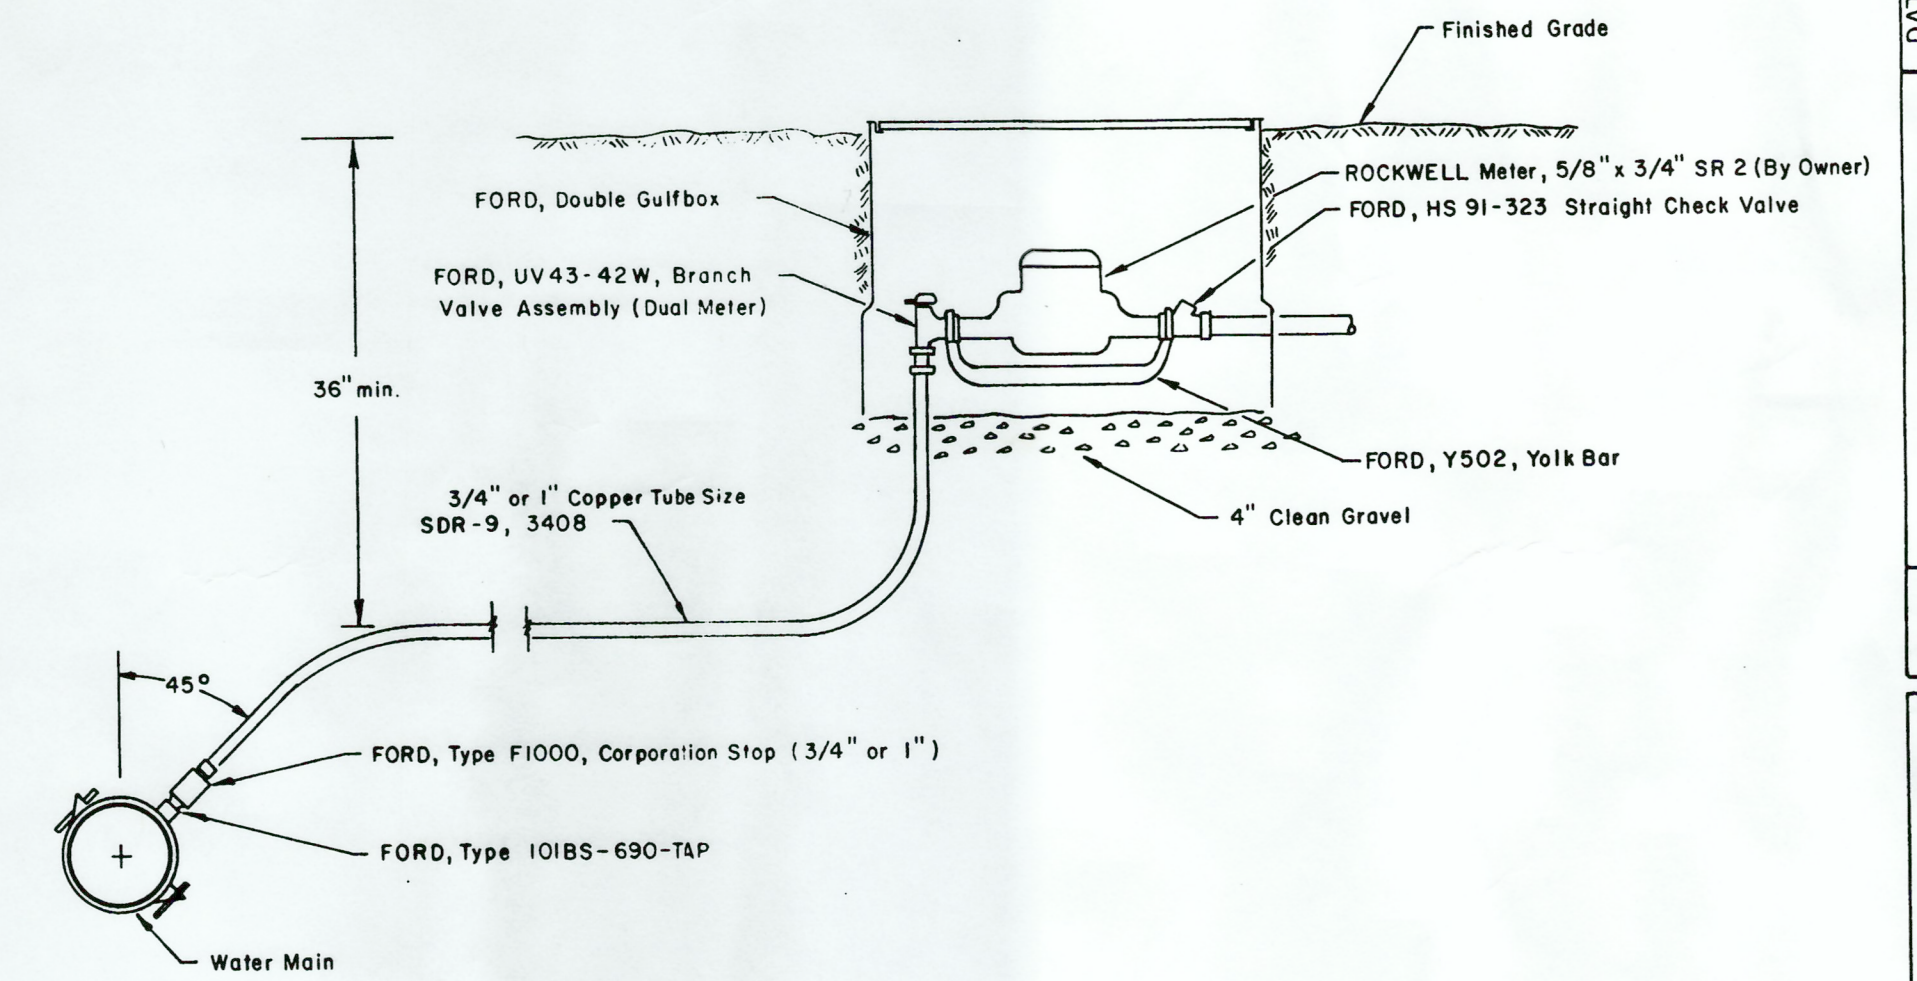

DUAL METER INSTALLATION

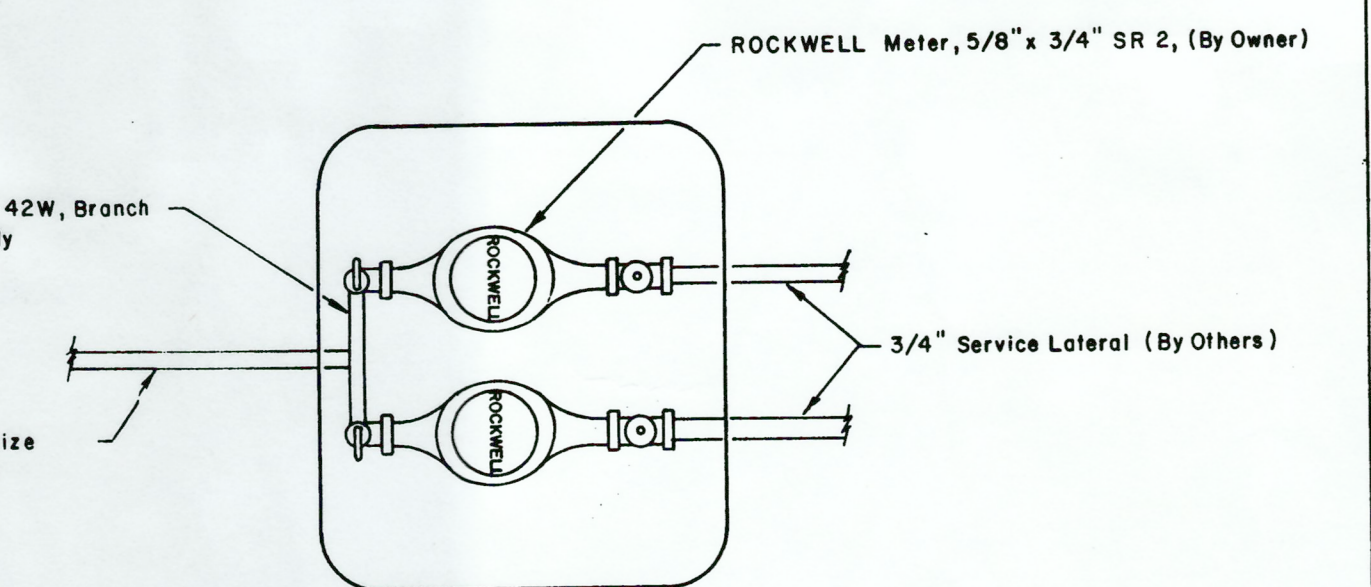

VALVE INSTALLATION

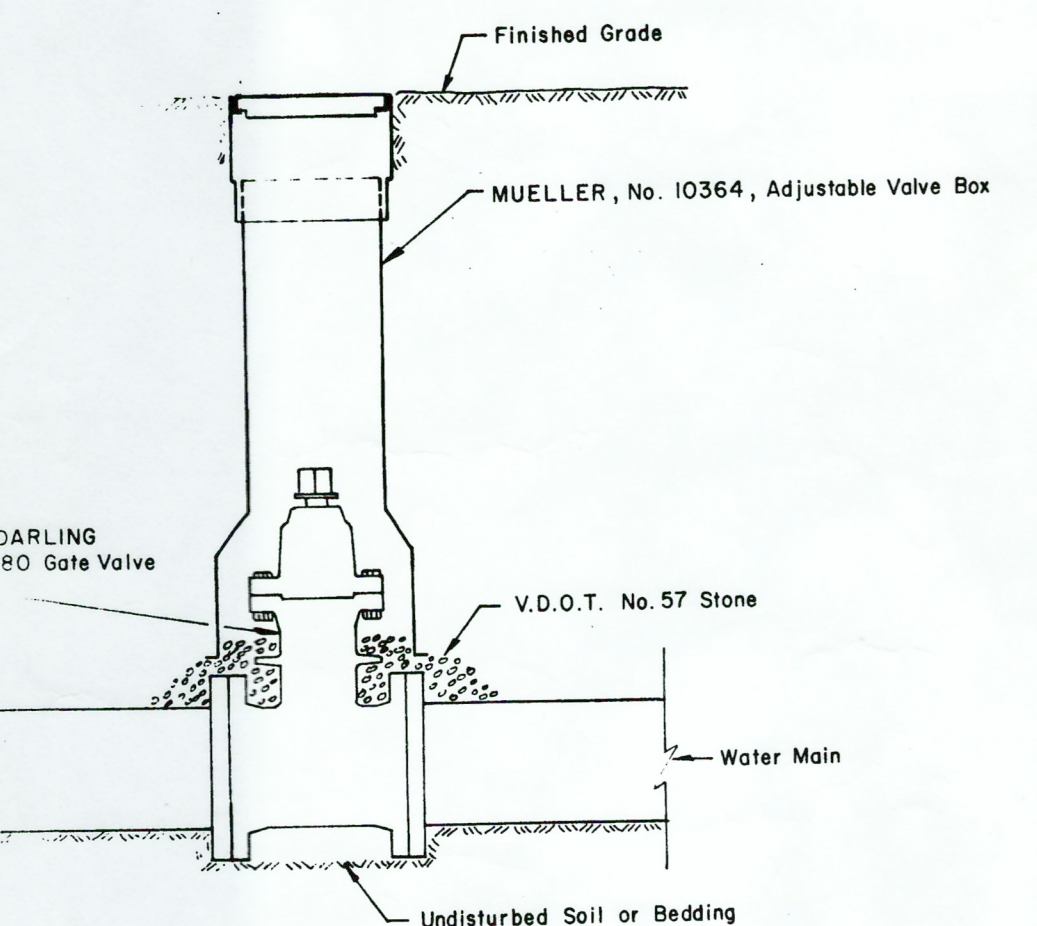

**CONCRETE STORAGE TANK
PLAN VIEW**

DATE	
REVISIONS	
6	
5	
4	
3	
2	
1	

DATE: January 23, 1992

SCALE: N/A

CHKD.: RGL

JOB No.: 91112

LANG
engineering co.
Consulting Engineers-Land Planners
P.O. Box 565 Daleville, Va. 24083
(703) 992-5520

**FOX CHASE SUBDIVISION
WATER SYSTEM
DETAILS**
FRANKLIN COUNTY
VIRGINIA

SHEET NO.

9 **8**

OF