


PROPERTY OF
CHESTNUT CREEK
PROPERTIES, INC.
D.B. 424, PG. 351
D.B. 425, PG. 1429
D.B. 425, PG. 1418

PROPERTY OF
GILBERT L. BOBBITT
D.B. 188, PG. 298


PROPERTY OF
INDIAN POINTE
LAND CORP.
D.B. 387, PG. 1605

ARROWHEAD WATER SYSTEM
EXIST. 30,000 GALLON WATER TANK
OVERFLOW = 1004.1


EXIST. PUMP HOUSE

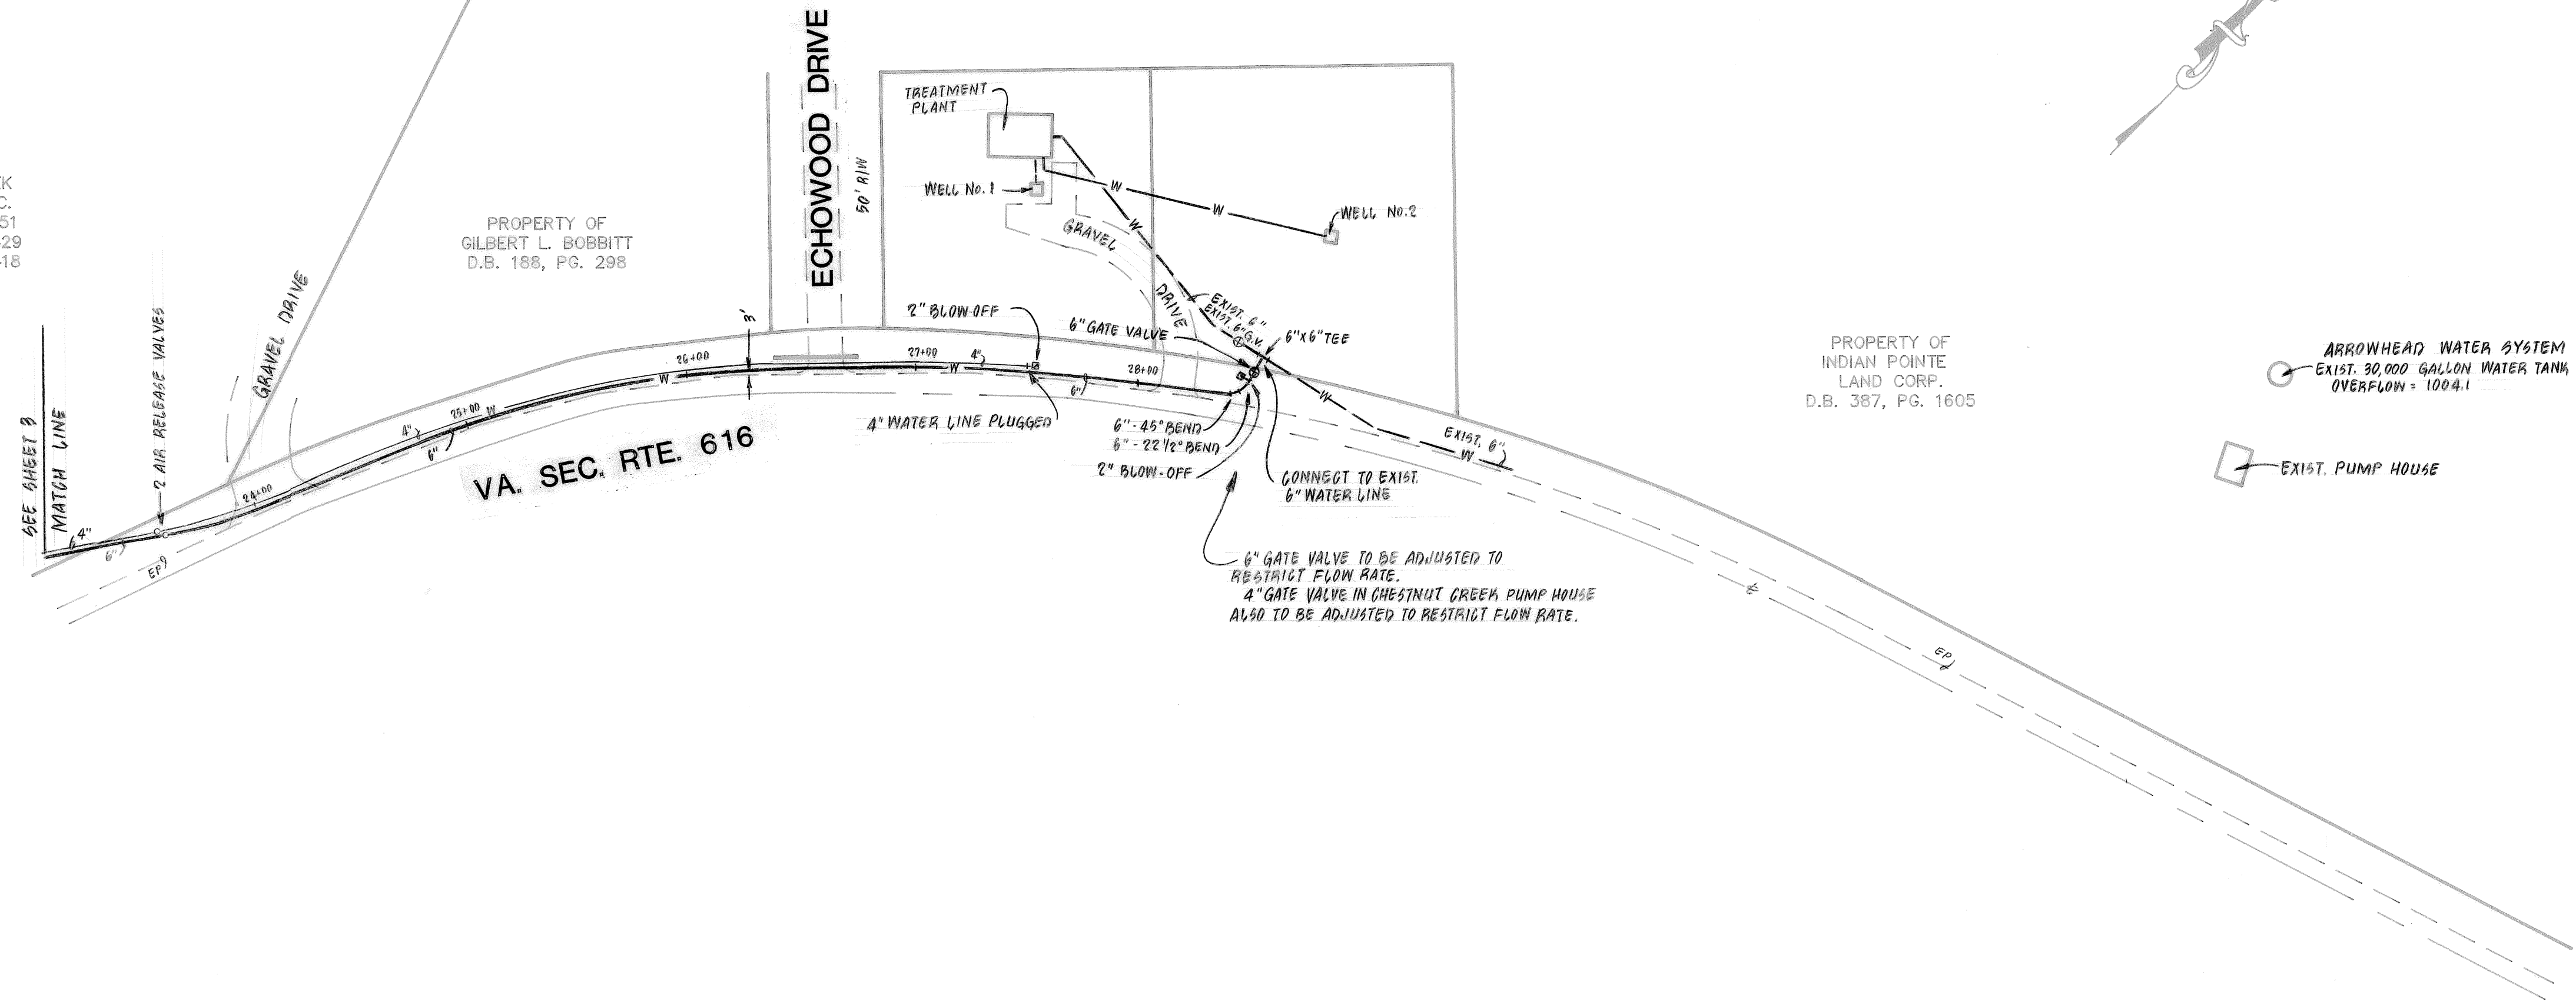

PLAN
SCALE: 1" = 50'

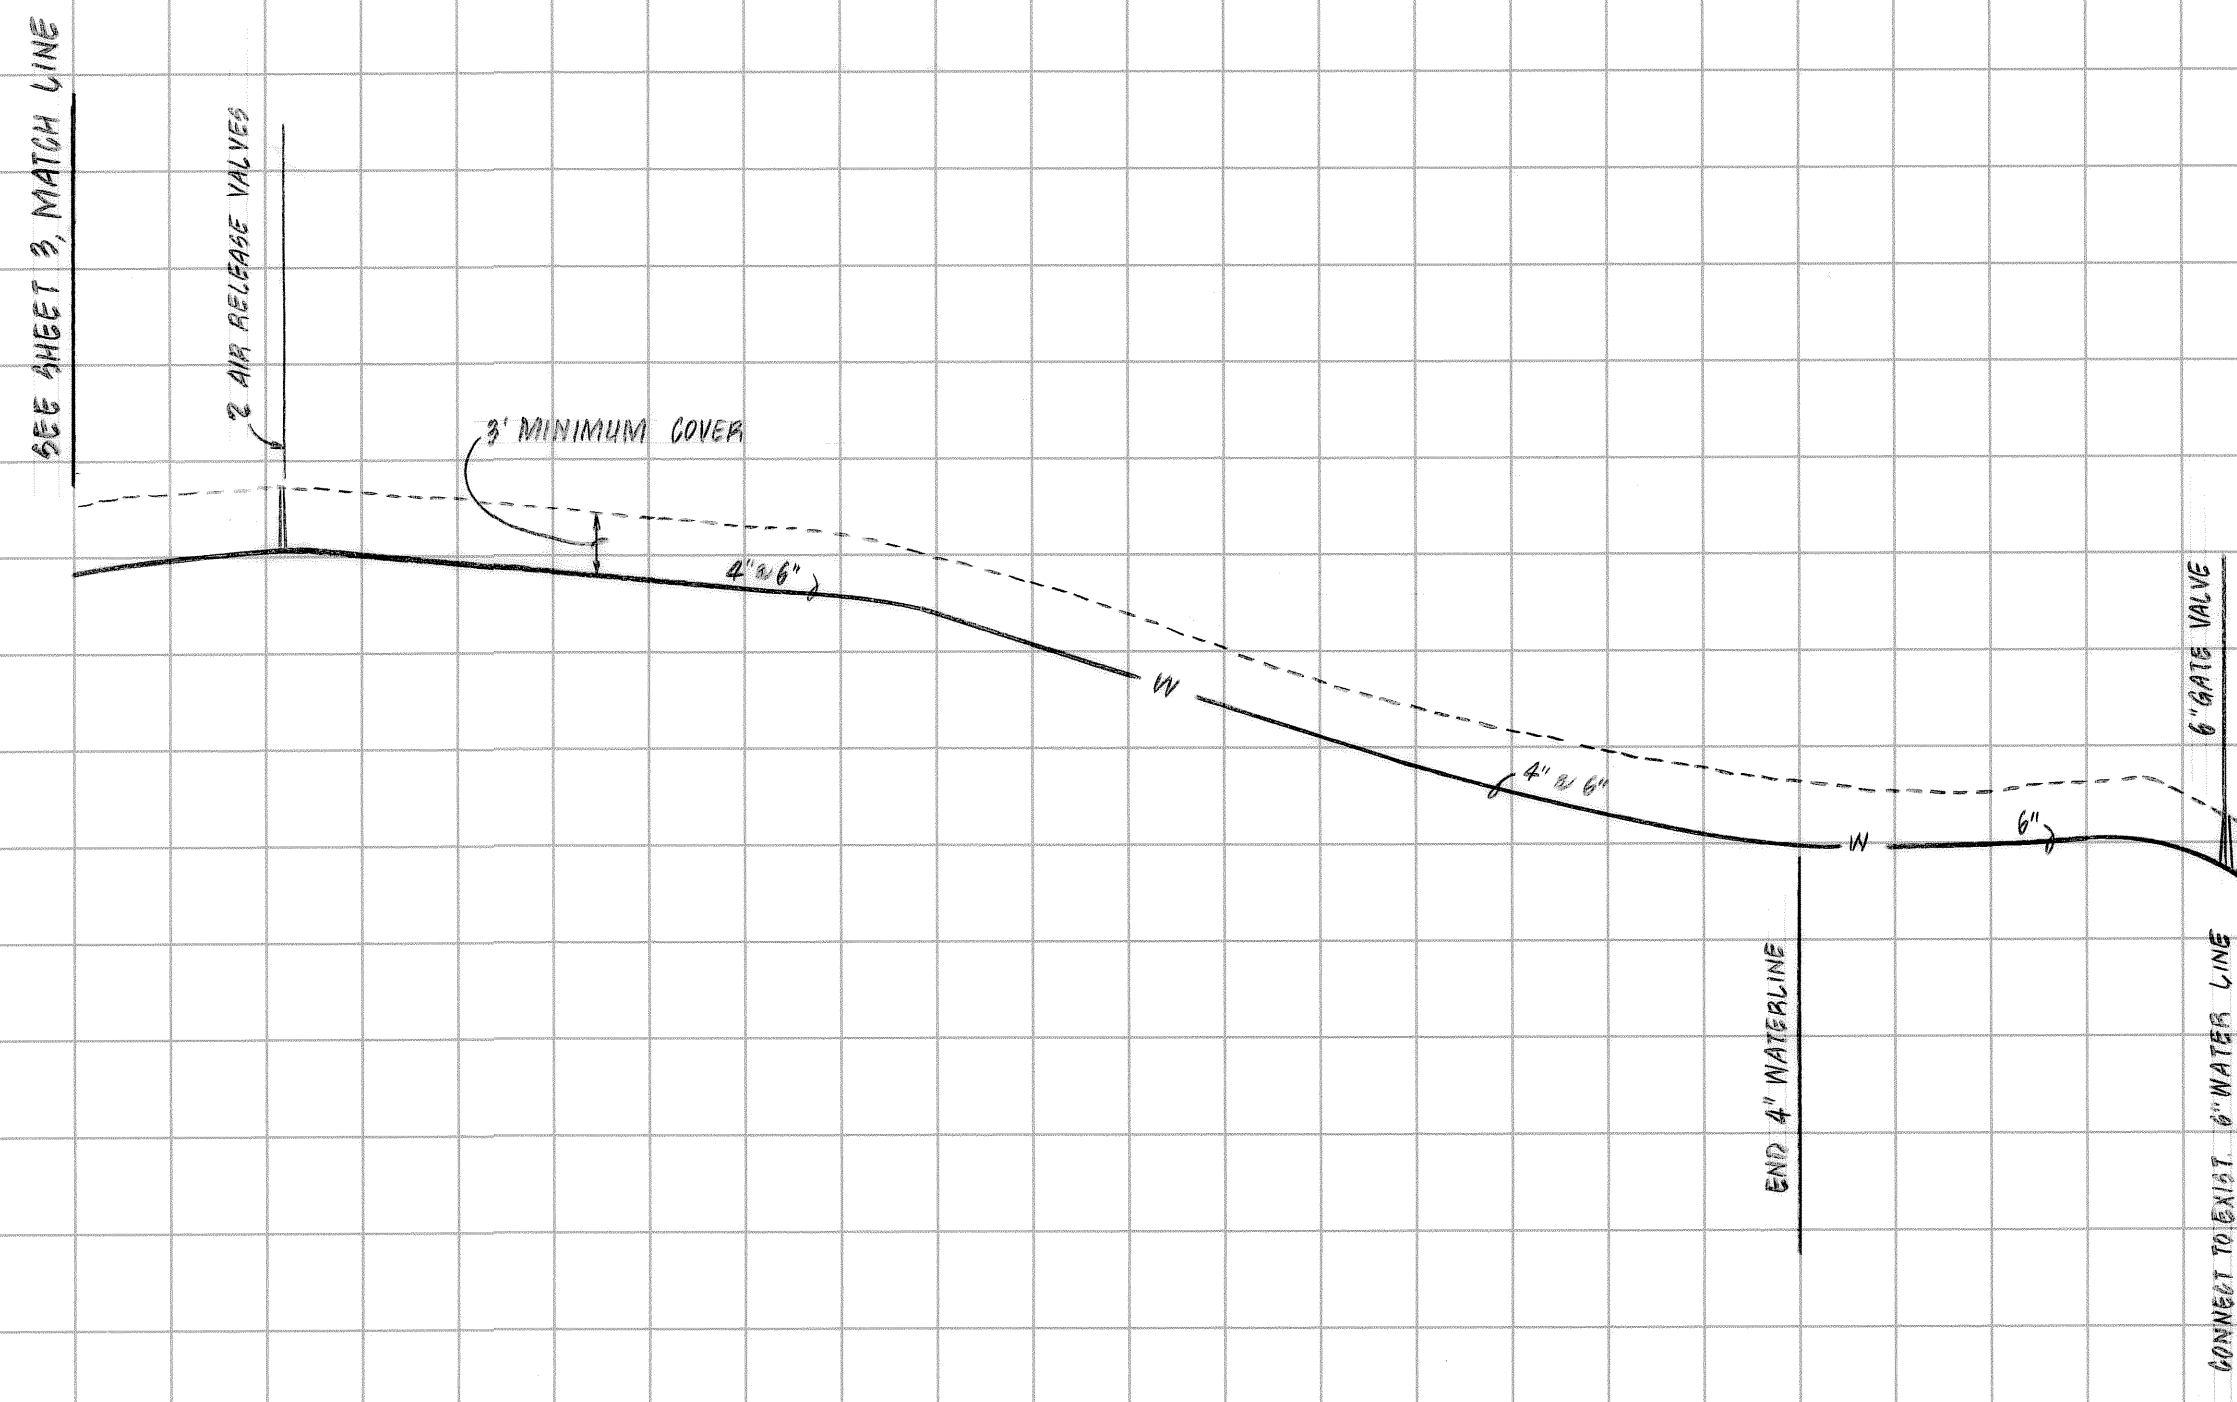

SCALE: HORIZ: 1" = 50'
VERT: 1" = 10'

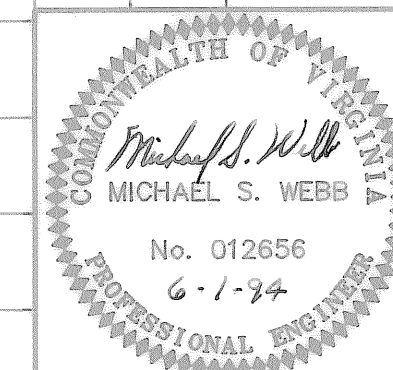

1	10-28-94	RELOCATED WATERLINES	DESCRIPTION
REVISION	DATE		
DESIGNED	BZ		PLAN & PROFILE FOR INTERCONNECTION OF CHESTNUT CREEK WATER SYSTEM AND ARROWHEAD WATER SYSTEM
DRAWN	BZ, VMB		PREPARED FOR CHESTNUT CREEK PROPERTIES, INC. GILLS CREEK MAGISTERIAL DISTRICT FRANKLIN COUNTY, VIRGINIA
CHECKED	MSW		
LUMSDEN ASSOCIATES, P.C. ENGINEERS-SURVEYORS-PLANNERS ROANOKE, VIRGINIA			SCALE: AS SHOWN DATE: 1 JUNE 1994 COMM: 94-127 SHEET 4 of 5