

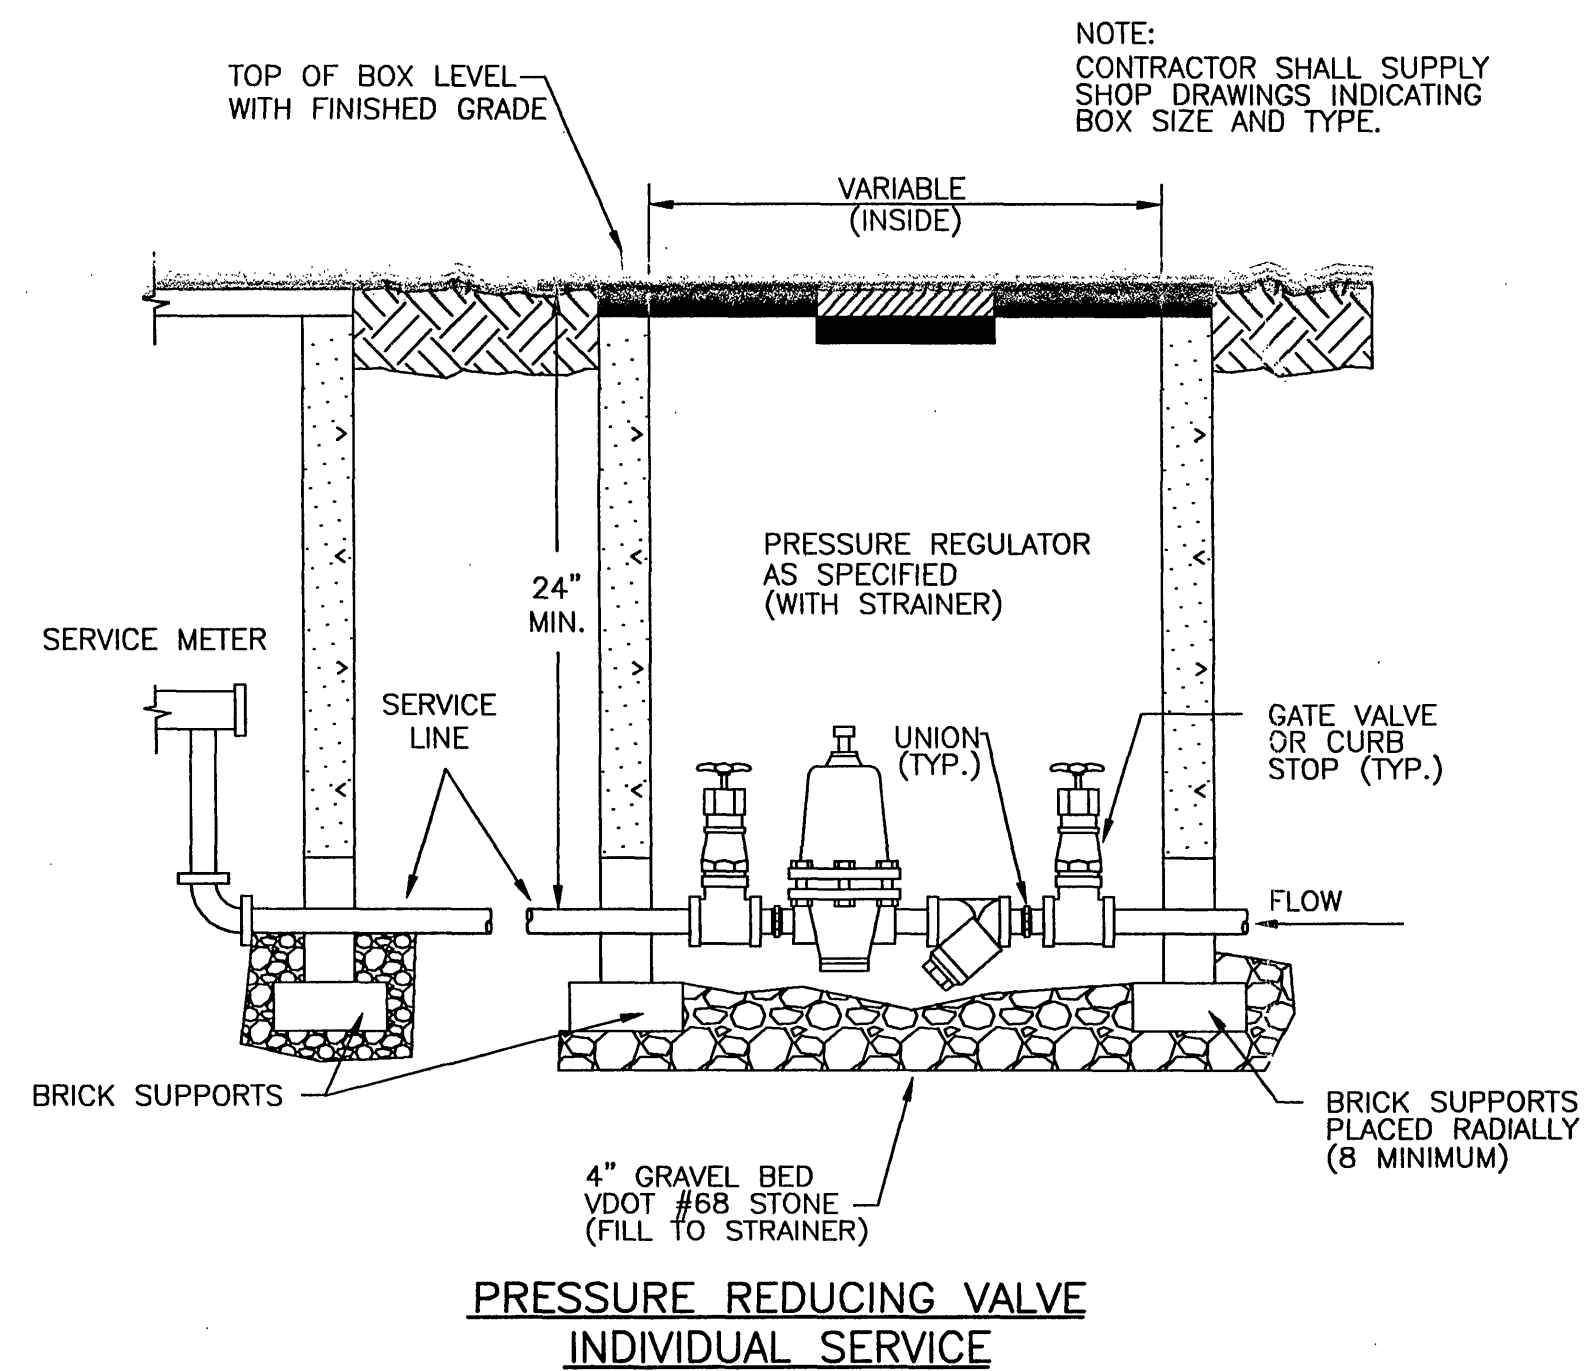
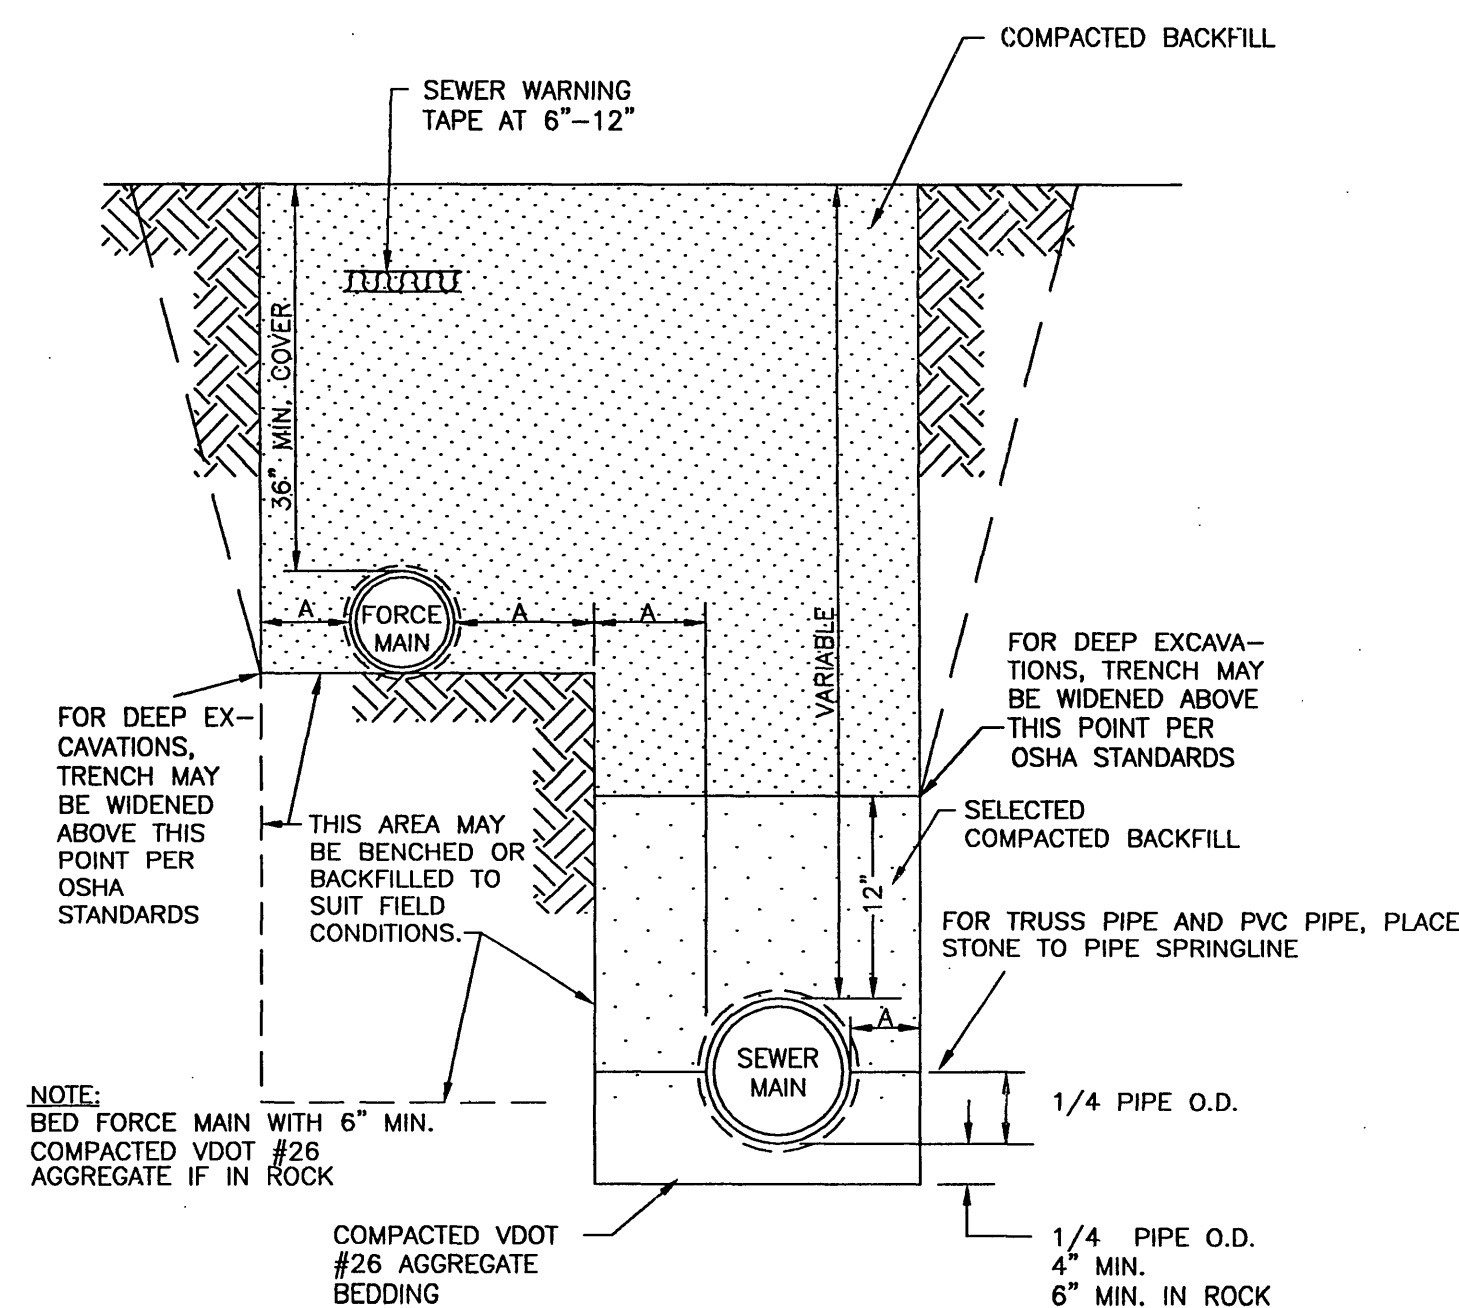
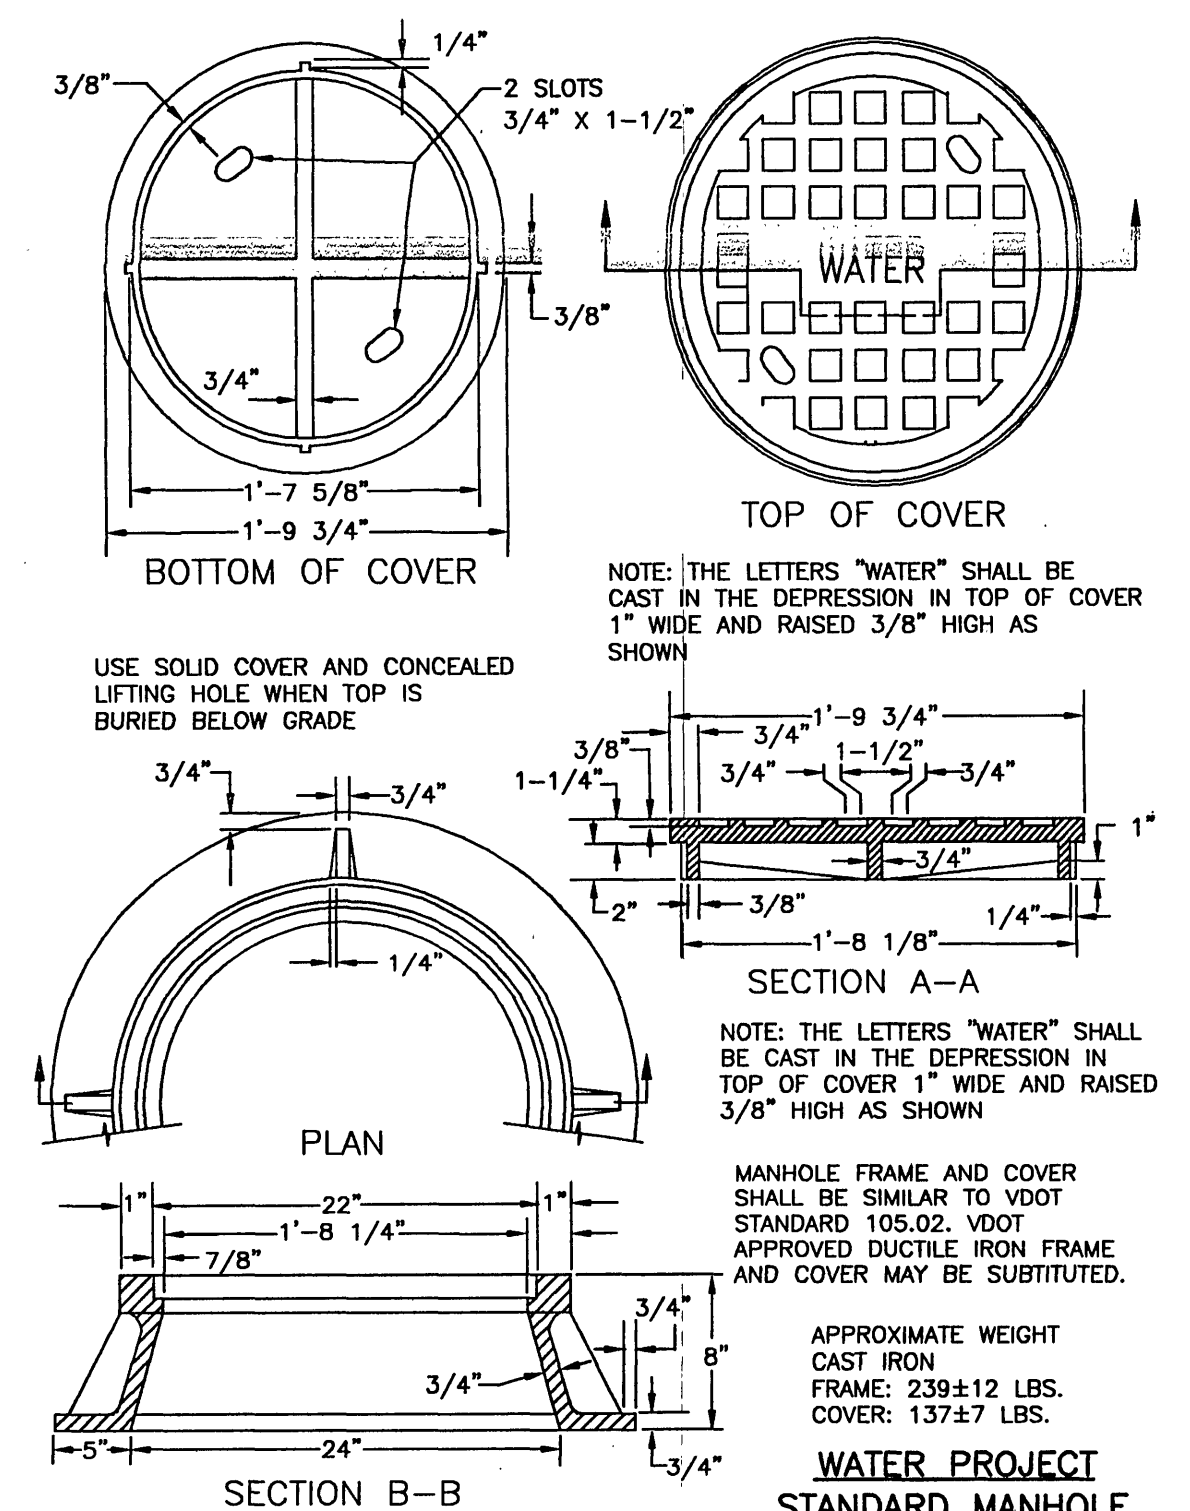




PRESSURE VALVE INSTALLATION
2" SIZE

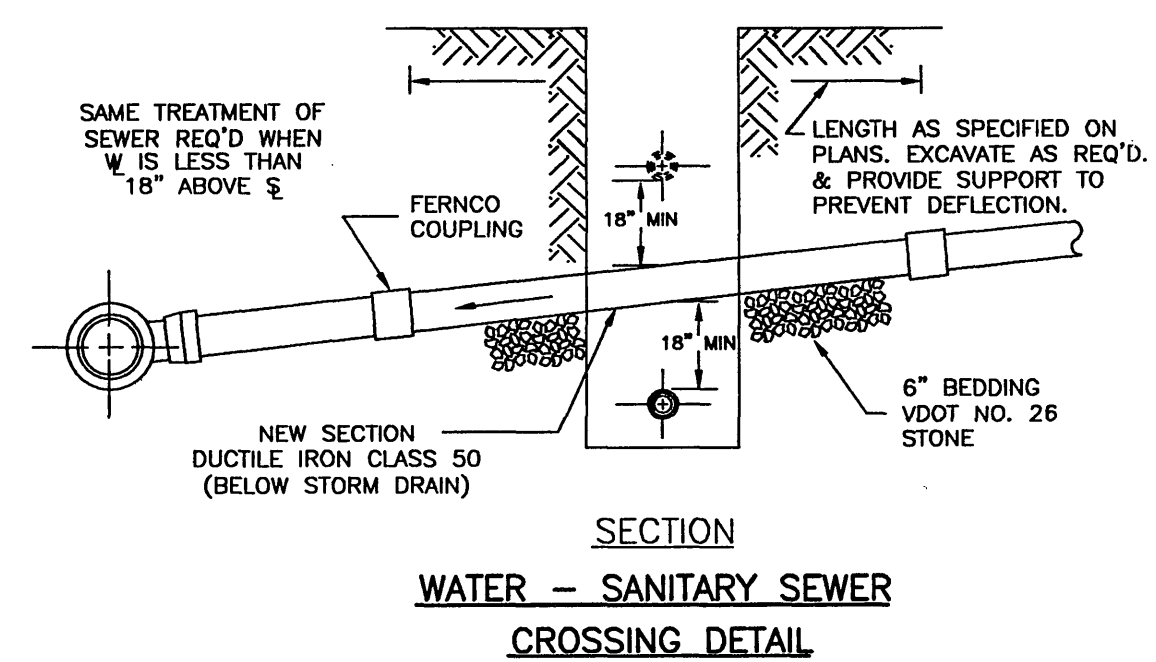


NOTE:
PRESSURE REDUCING VALVES SHALL BE PROVIDED FOR SERVICE CONNECTIONS TO LOT 1 THROUGH LOT 19. SERVICE LATERALS FOR SINGLE METER CONFIGURATIONS SHALL CONFORM TO "PRESSURE REDUCING VALVE INDIVIDUAL SERVICE" DETAIL. SERVICE LATERALS FOR DUAL METER CONFIGURATIONS SHALL CONFORM TO THE "PRESSURE VALVE INSTALLATION 2" SIZE" DETAIL.

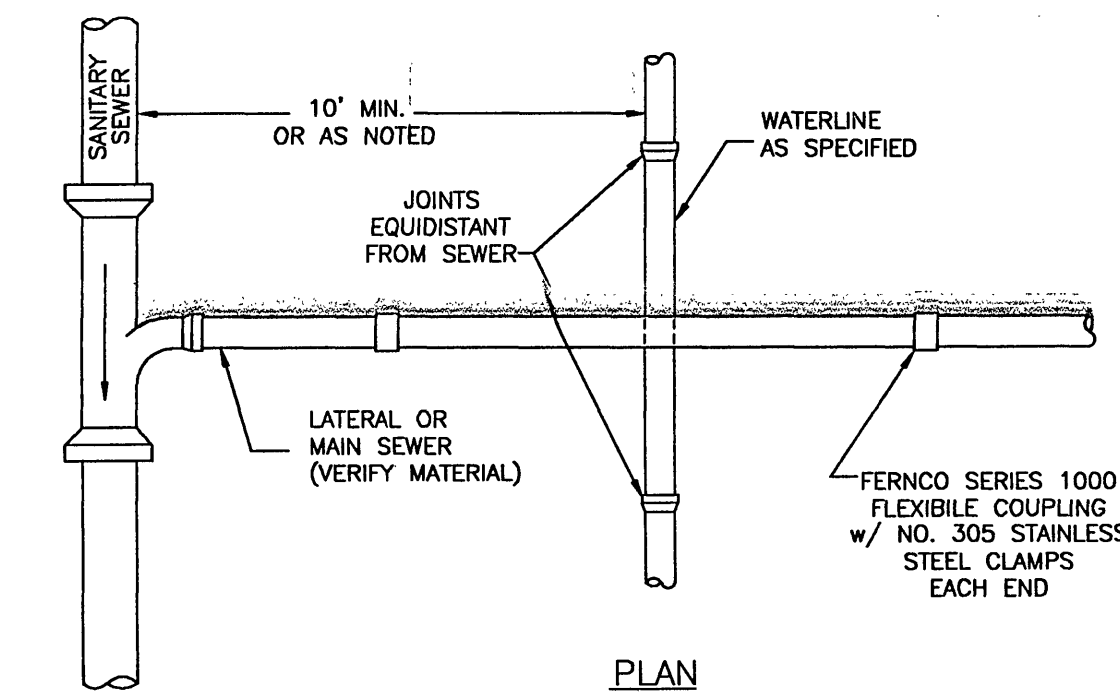

FORCE MAIN/SANITARY SEWER
PARALLEL INSTALLATION
TRENCH BED

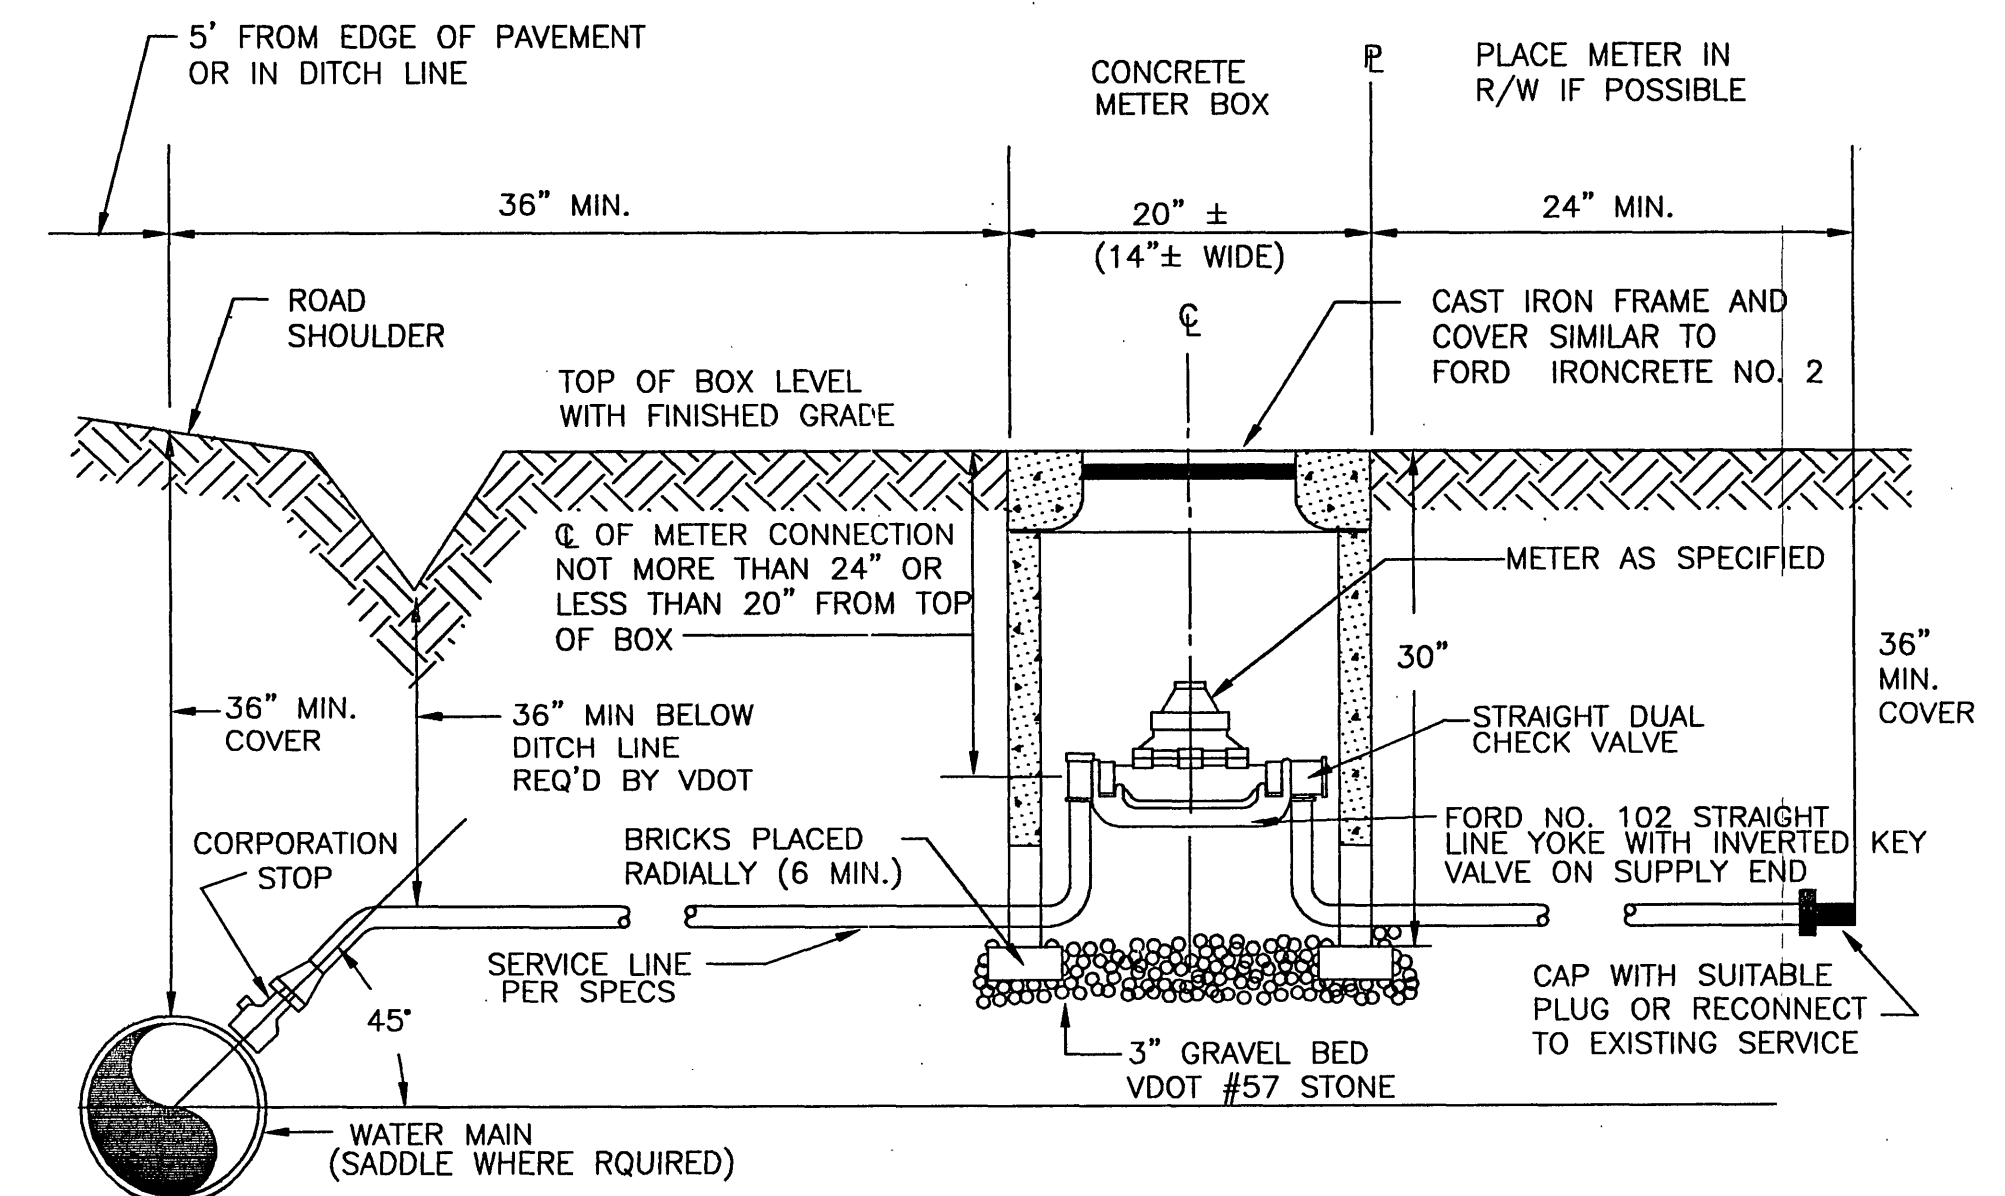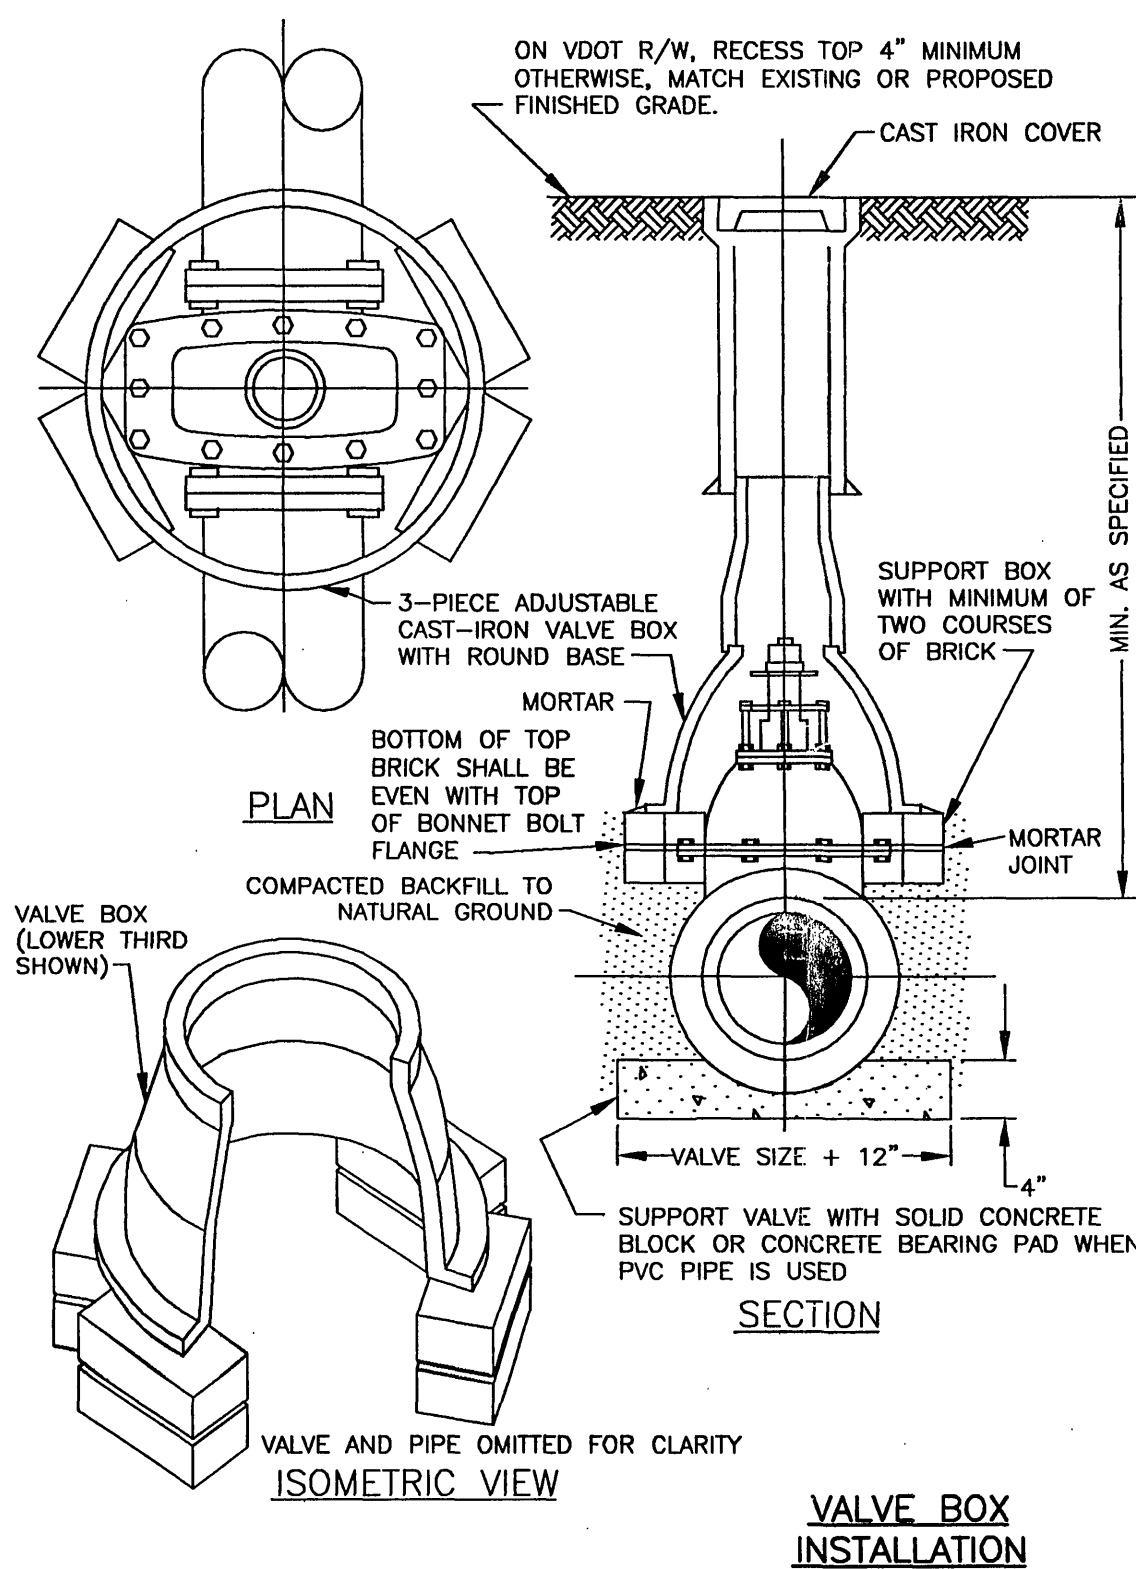

WATER SERVICE CONNECTION IN CONCRETE AREAS

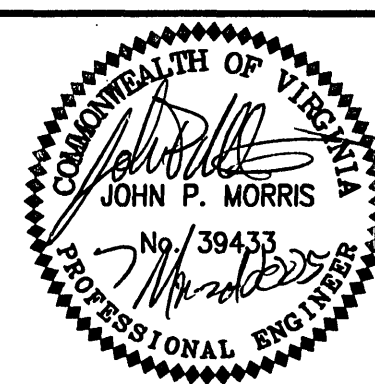[illegible]

DESIGNED BY: JPM/JMF	PROJECT: THE VILLAGES AT EMERALD BAY WATER DISTRIBUTION SYSTEM FRANKLIN COUNTY, VIRGINIA			REVISION NUMBER: 0
DRAWN BY: JMF				DRAWING NUMBER: C-4
REVIEWED BY: DMJ	TITLE: DETAILS			SHEET NUMBER: 5 OF 5
WWA NUMBER: 204141	FILE NAME: 4141WL.DWG	DISCIPLINE: CIVIL	SCALE: H: N/A V: N/A	DATE: 10-29-04