




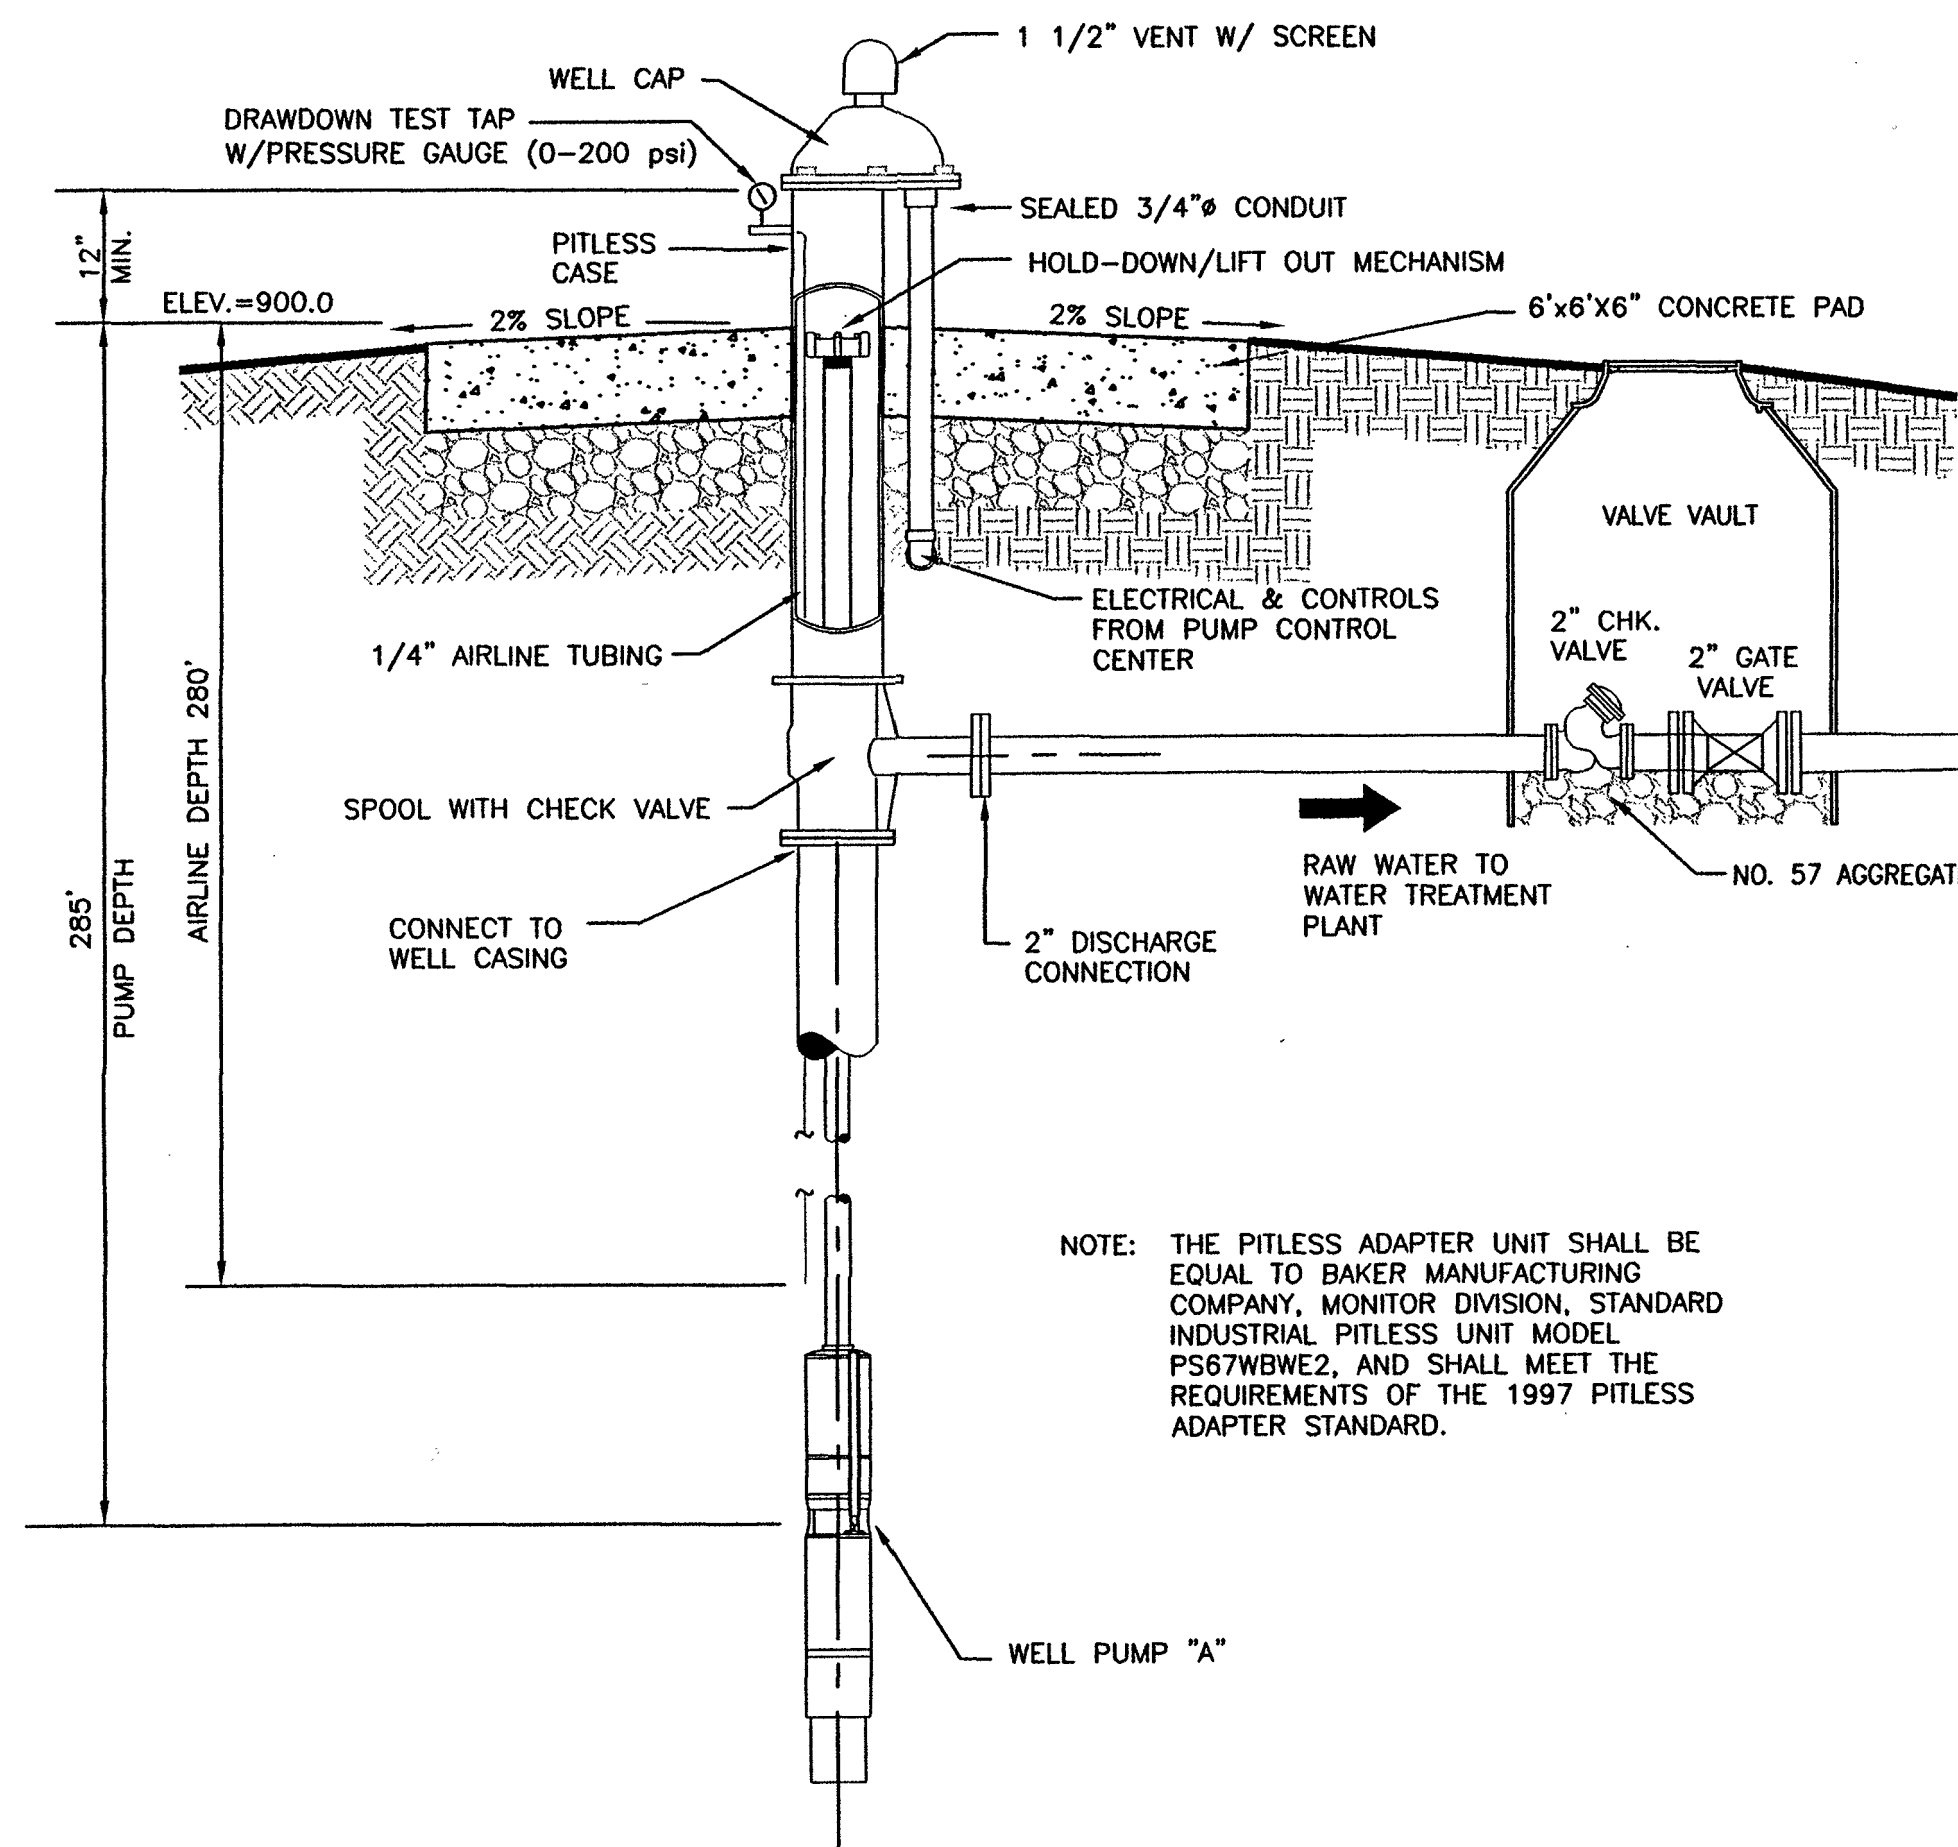


WELL "A"
NOT TO SCALE

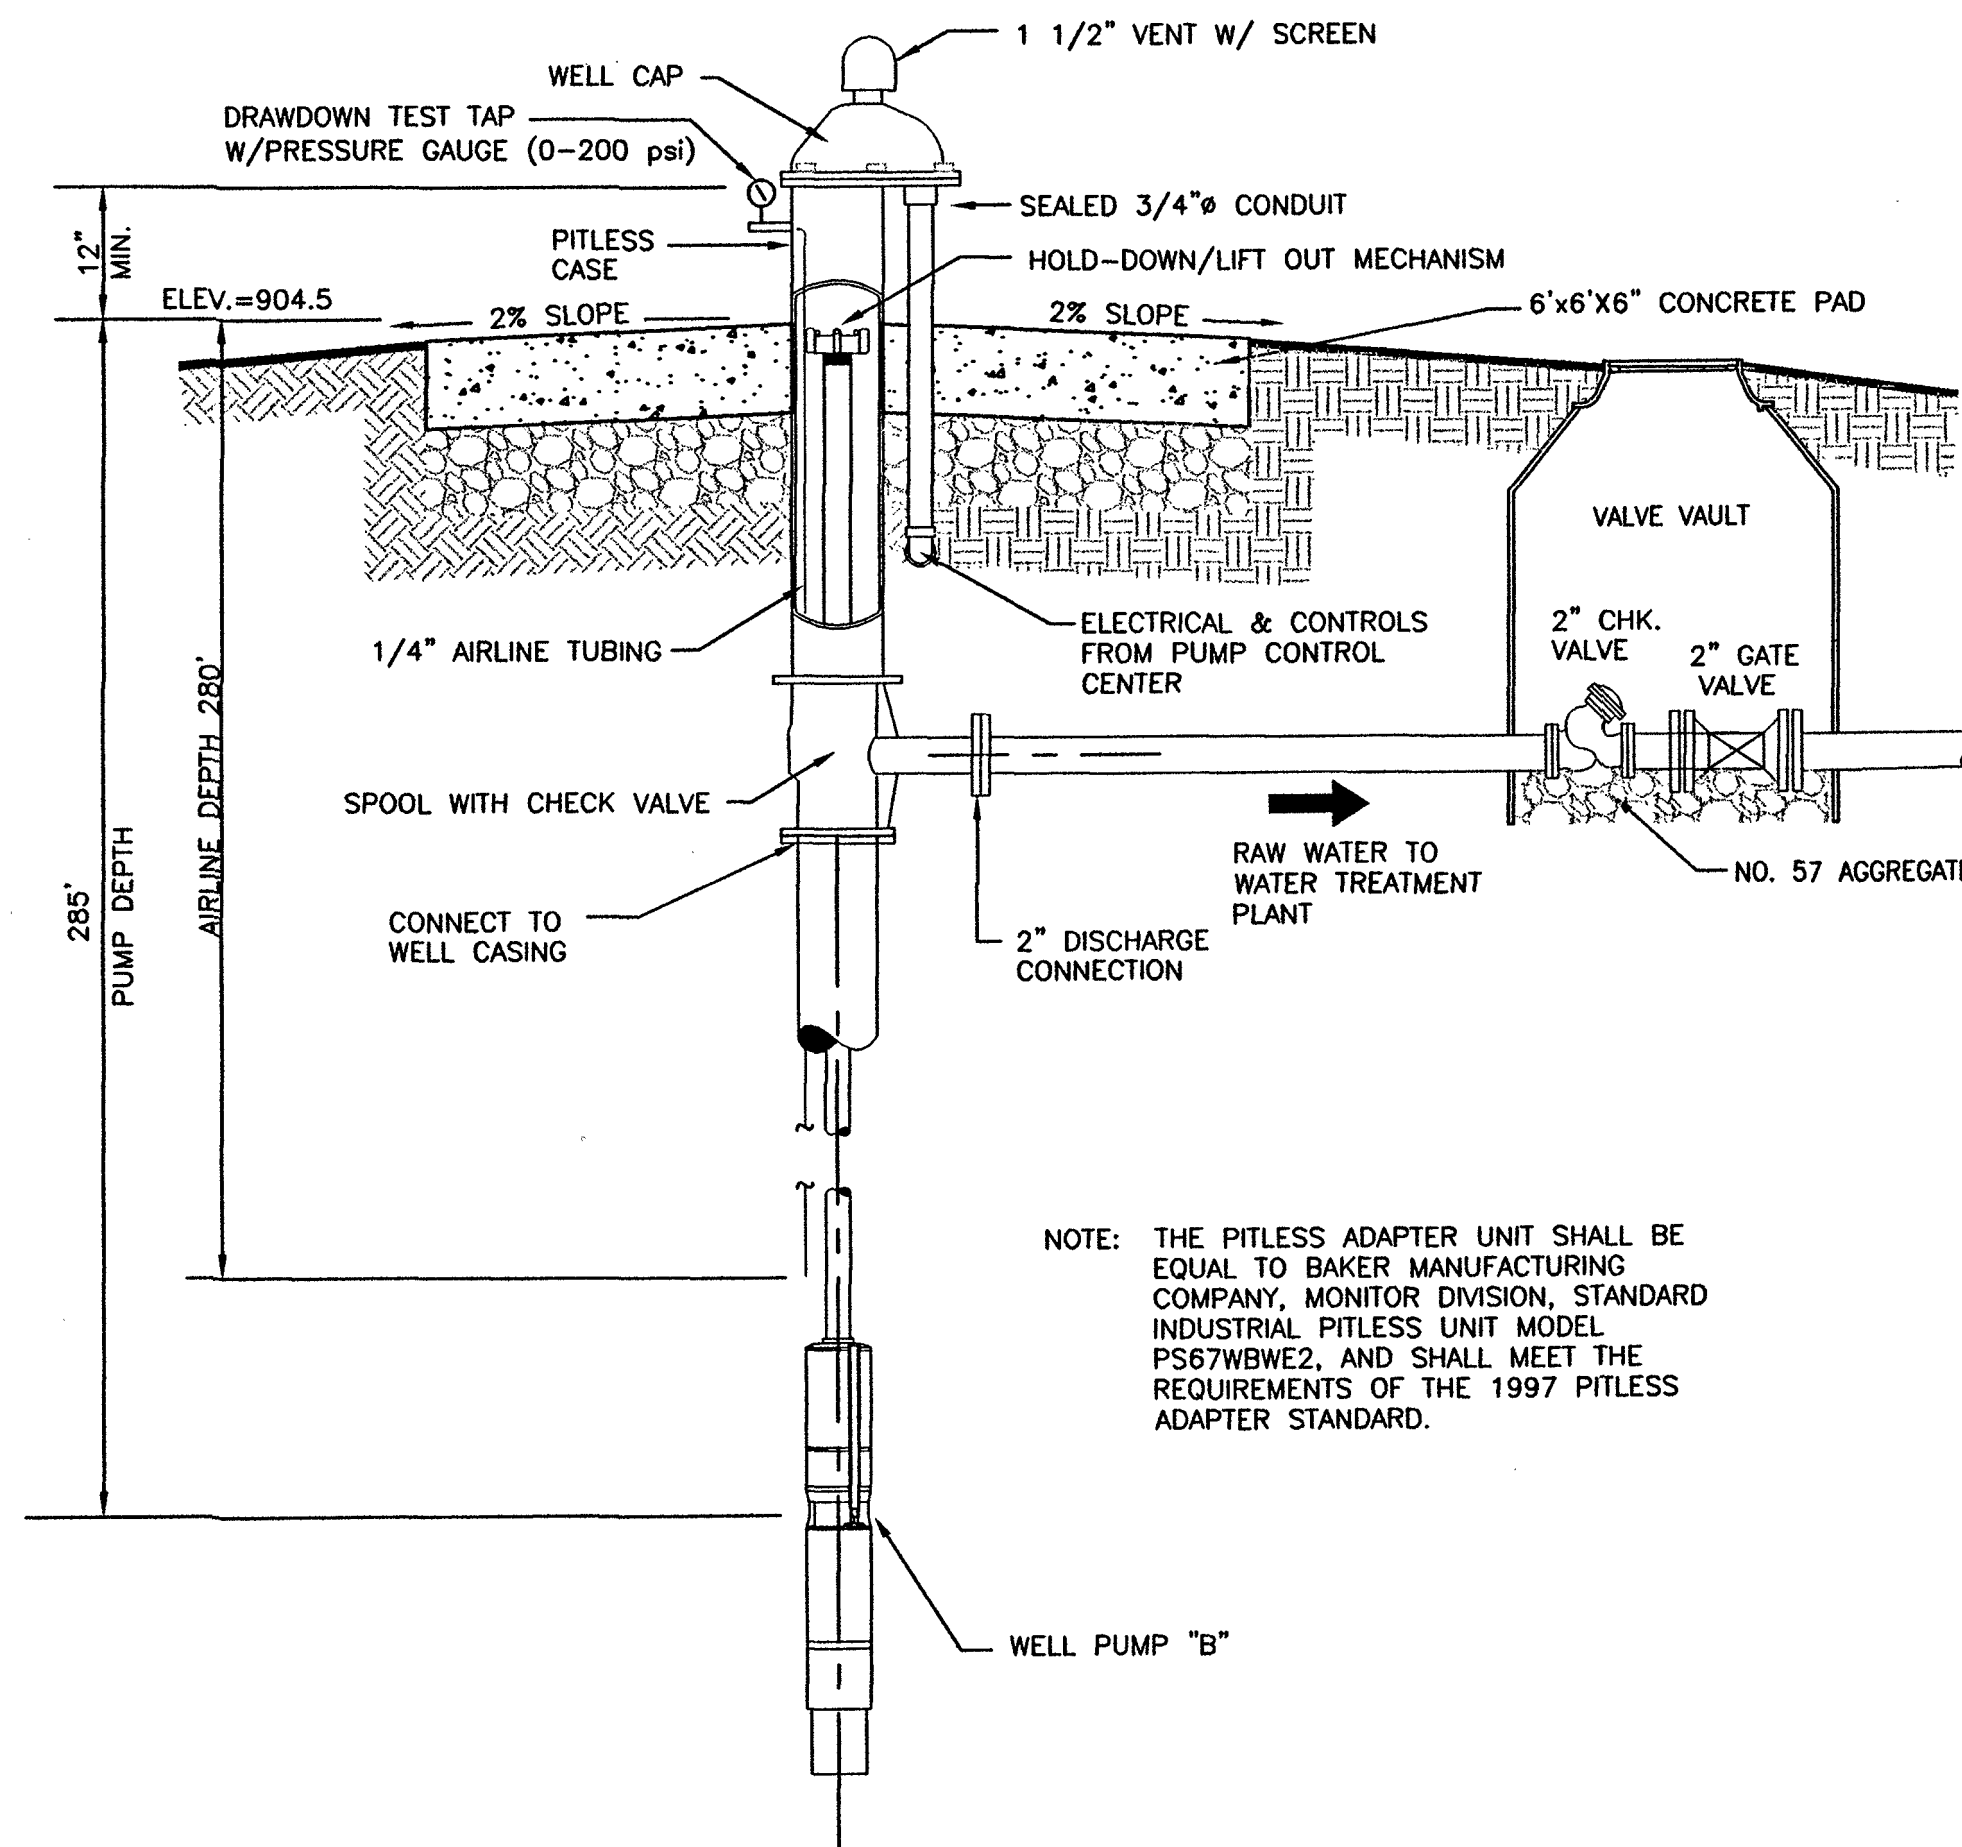

WELL "B"
NOT TO SCALE

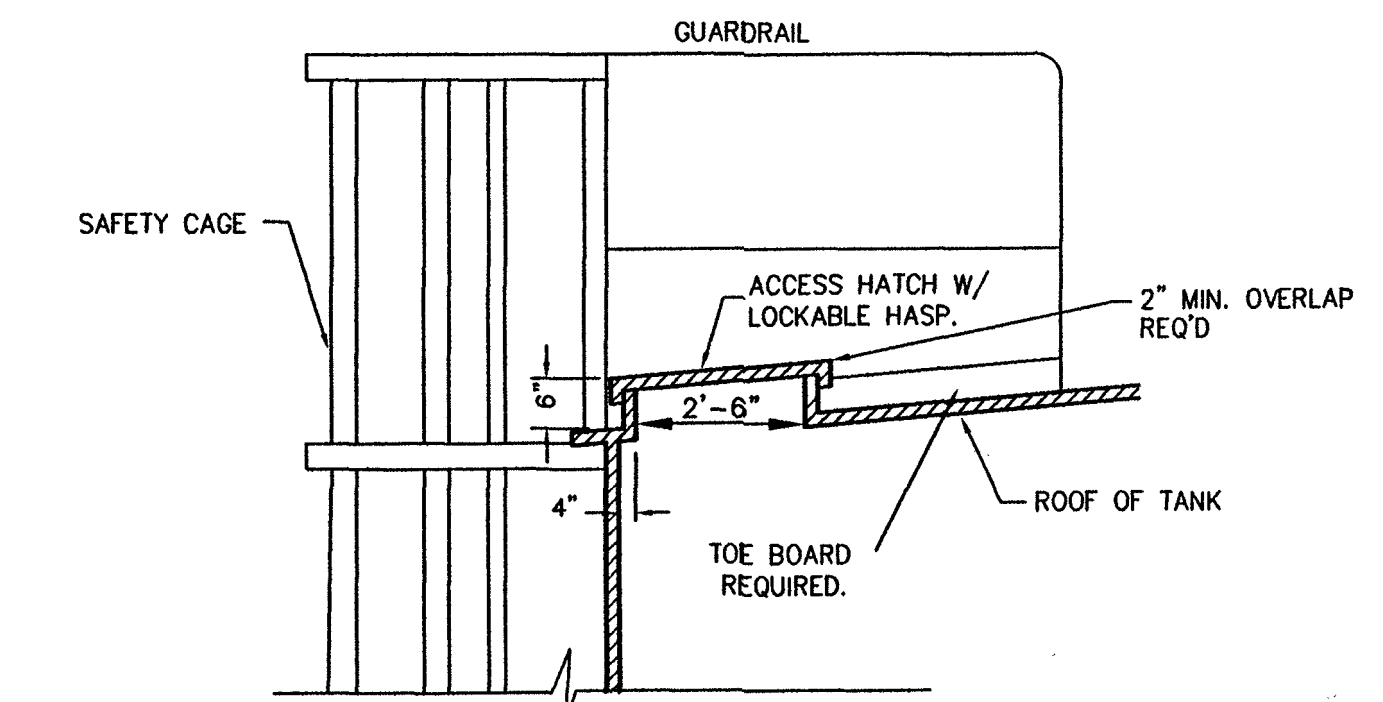


SECTION - ROOF ACCESS HATCH
NOT TO SCALE

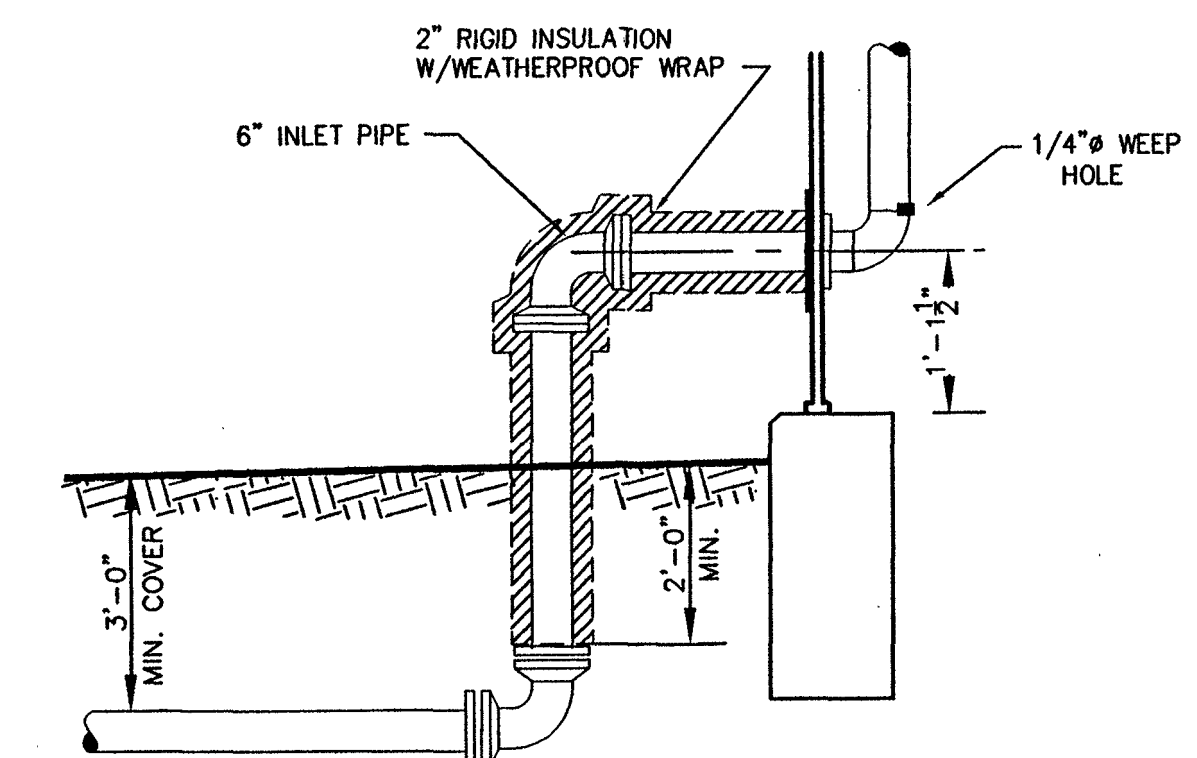


DETAIL - INLET PIPE
NOT TO SCALE

WELL PUMP SCHEDULE

NUMBER	TYPE	FLOW 1	TDH 1	FLOW 2	TDH 2	STAGES	VOLTS/PHASE	H.P.	R.P.M.
WELL PUMP "A"	SUBMERSIBLE	10	760	33	280	26	240/1	5	3500
WELL PUMP "B"	SUBMERSIBLE	10	405	26	200	14	240/1	2	3500

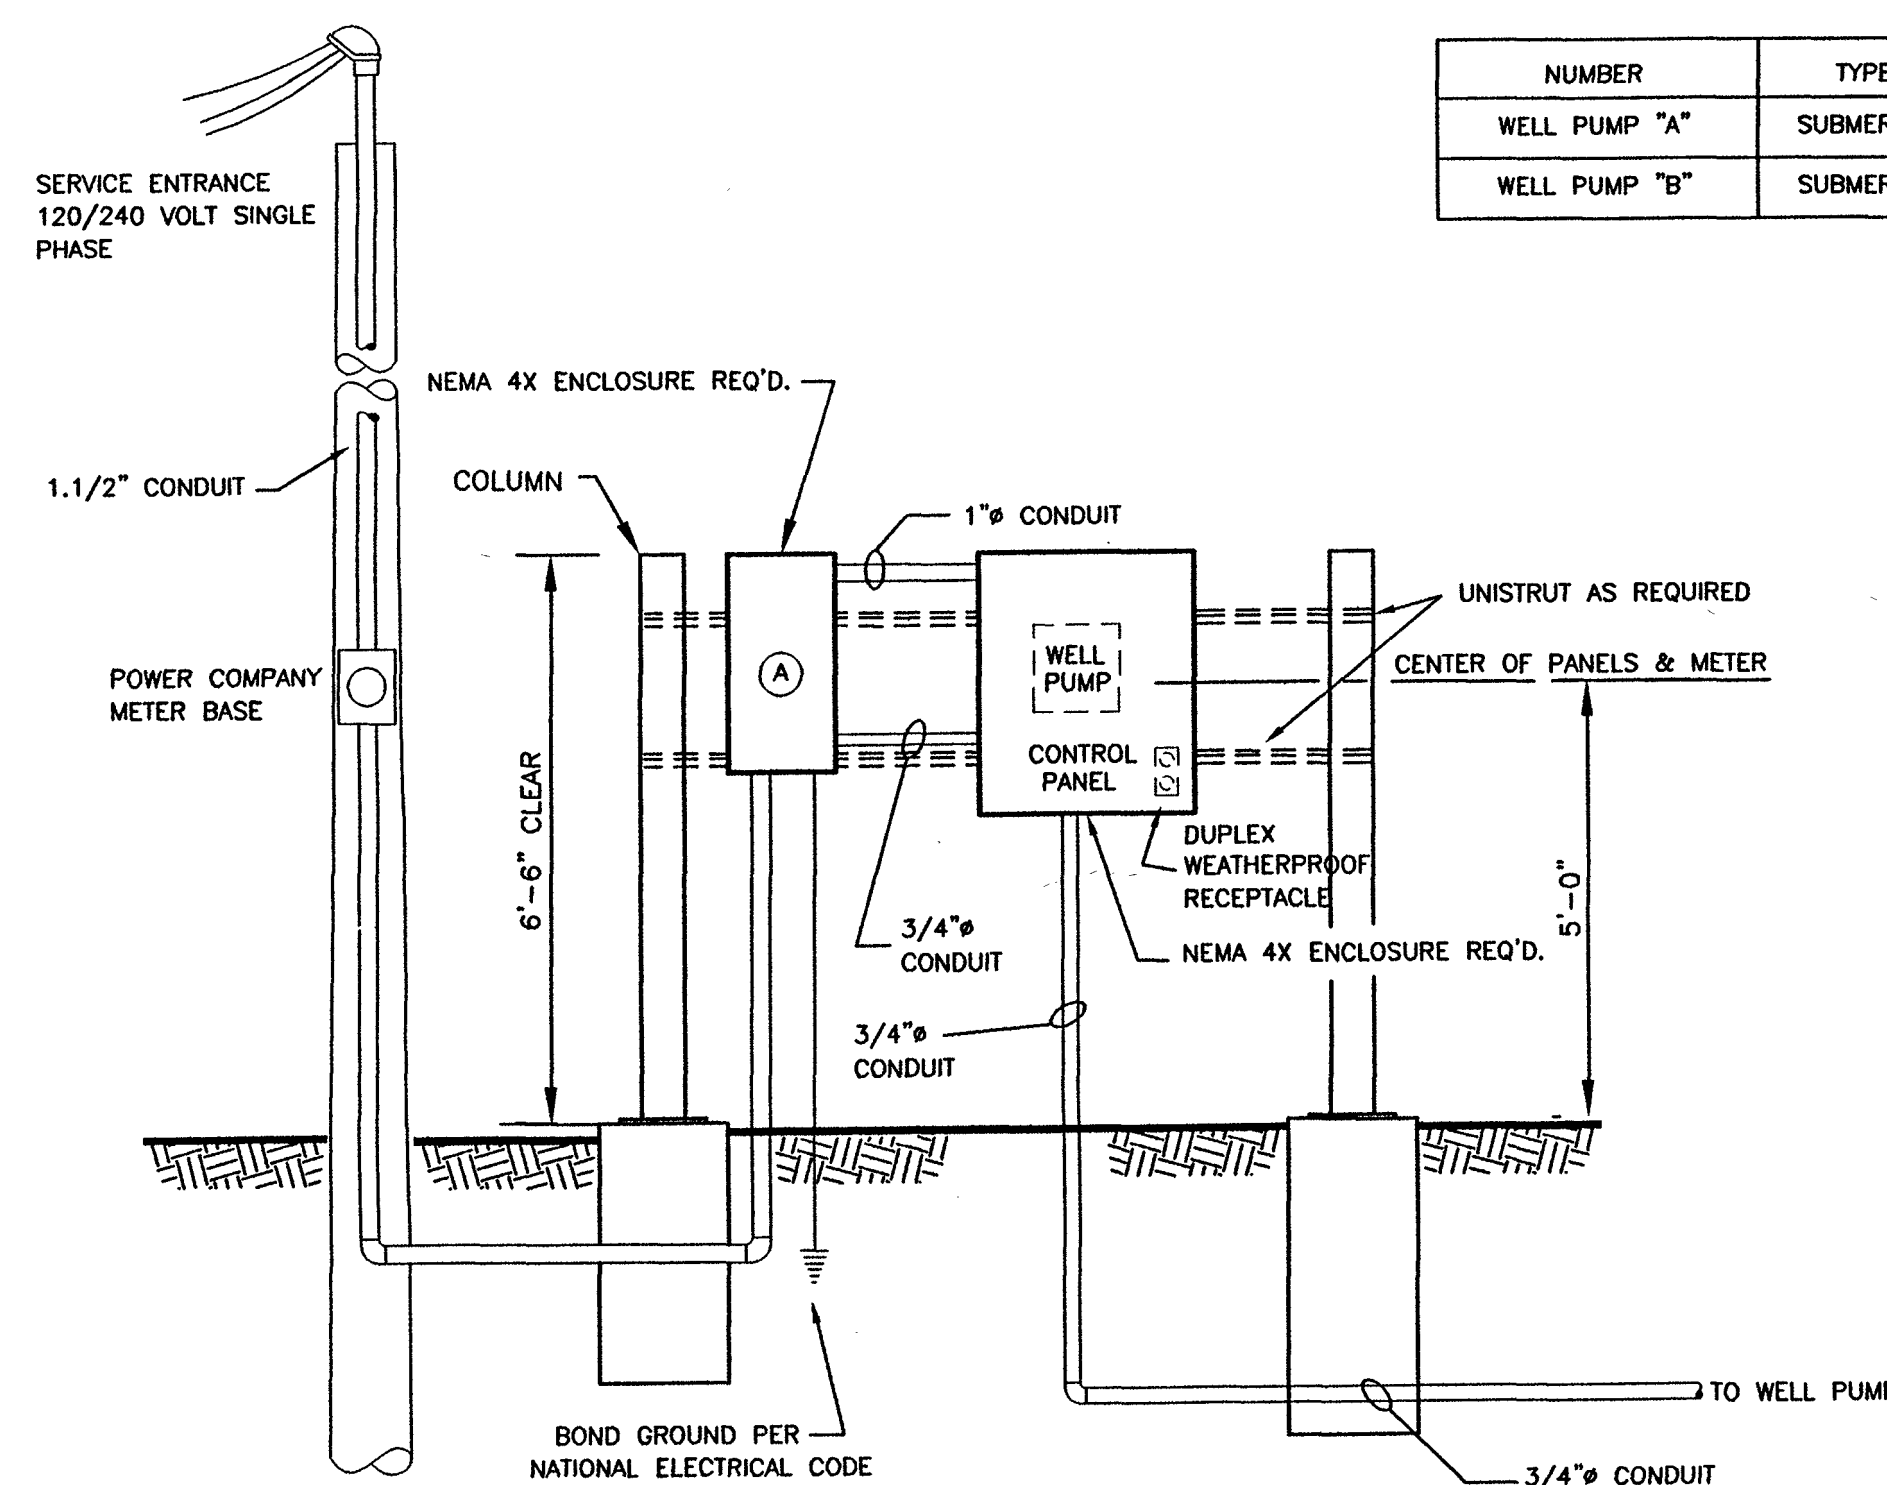

ELECTRICAL / STRUCTURAL - PUMP CONTROL CENTER
NOT TO SCALE

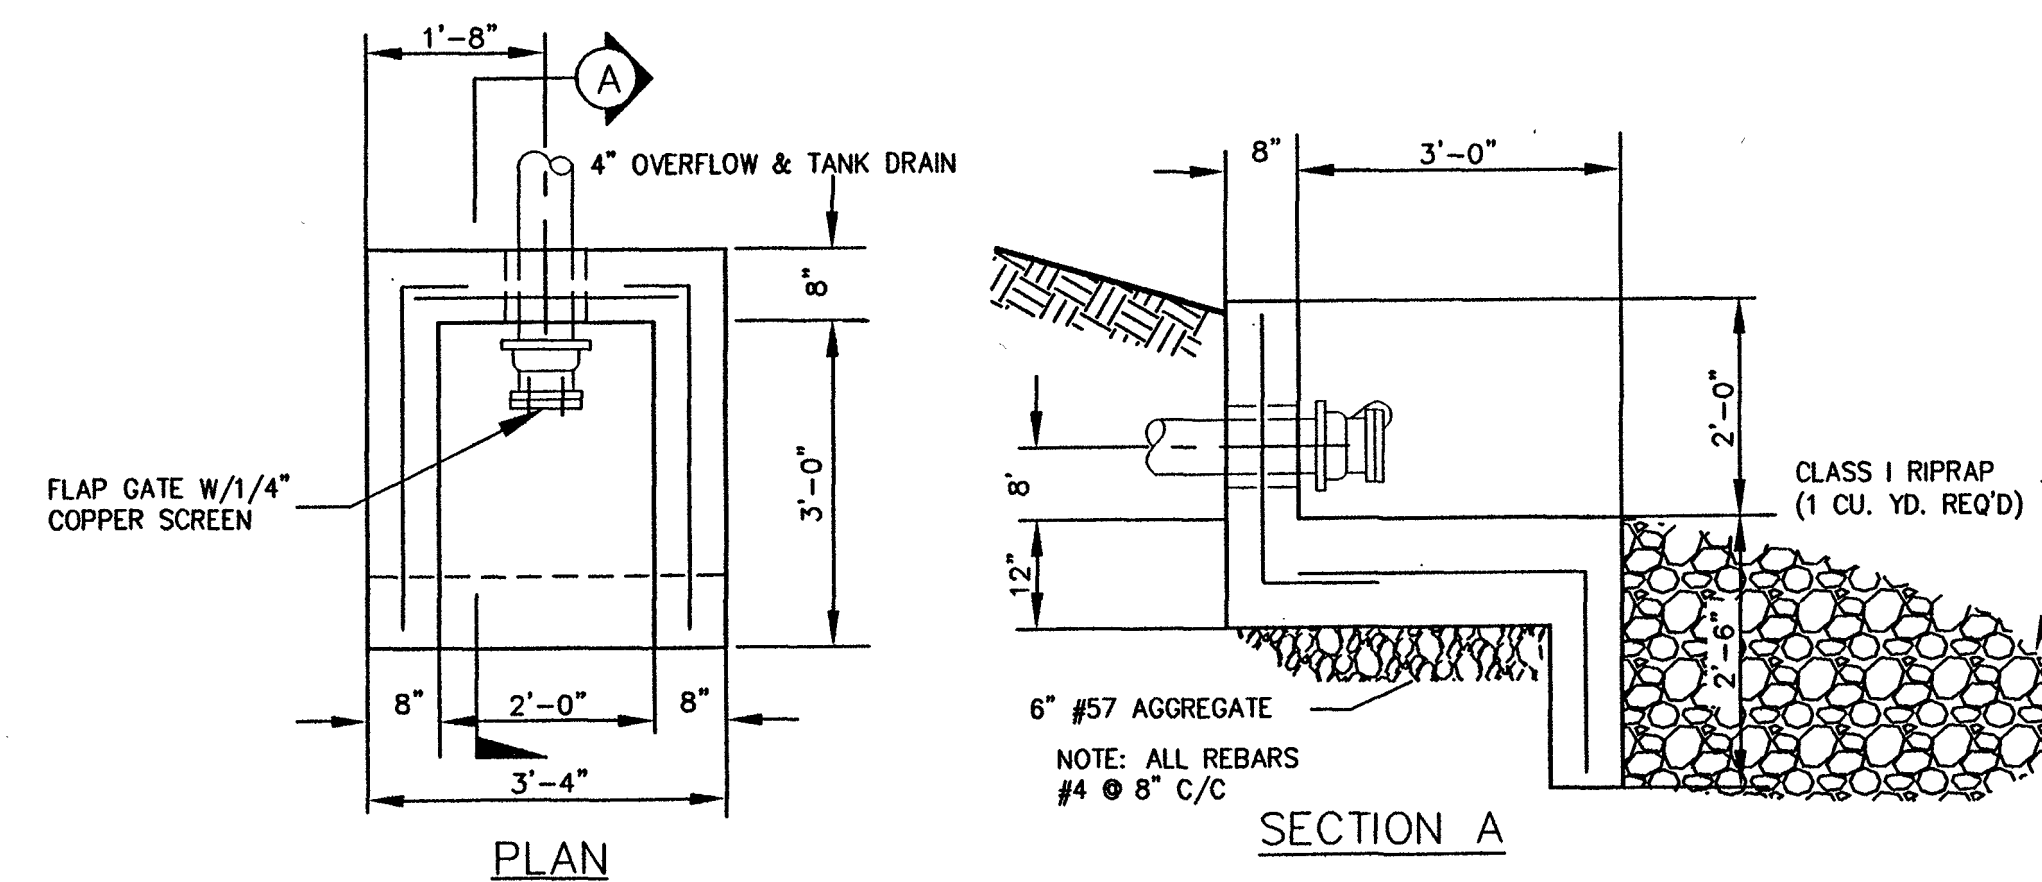

DETAIL - OUTFALL BOX
NOT TO SCALE

DETAIL SHEET FOR
STORAGE TANK AND WELLS
LANDS END RPD
DEVELOPED BY WINDSTAR PROPERTIES
UNION HALL MAGISTERIAL DISTRICT
FRANKLIN COUNTY, VIRGINIA
JOB NO. 01060W
JANUARY 15, 2002
REVISED: MAY 13, 2002
SHEET 9 OF 12