


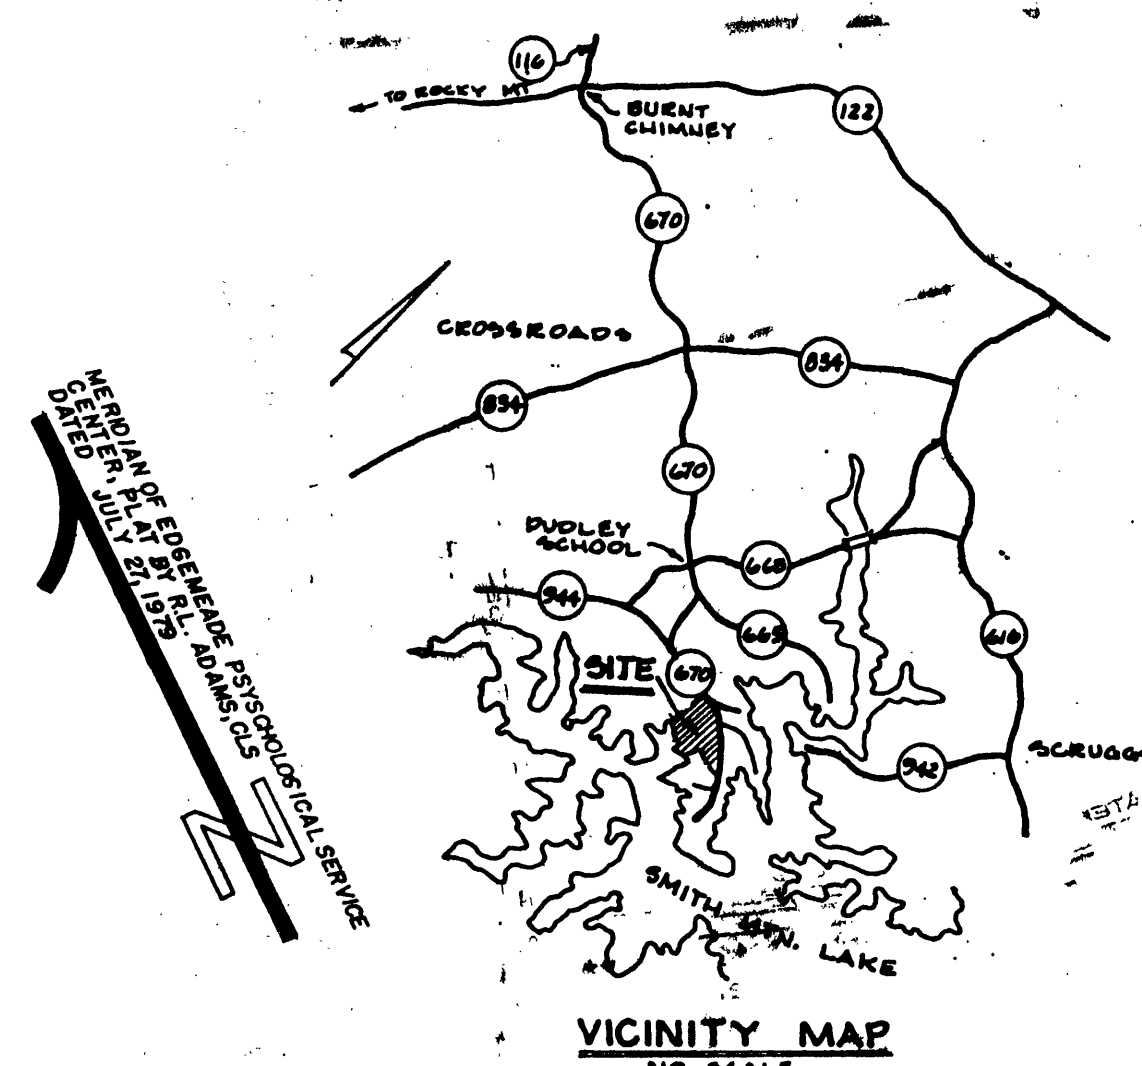

VICINITY MAP
NO SCALE

REMAINING PROPERTY OF
ROYAL ESTATES

WATERLINE TO BE ABANDONED AND REMOVED. OWNER TO NOTIFY FRANKLIN COUNTY HEALTH DEPARTMENT AND COUNTY ADMINISTRATOR'S OFFICE UPON COMPLETION OF REMOVAL. OWNER WILL BE RESPONSIBLE FOR PROVIDING WATER SERVICE TO THE COLLINS PROPERTY.

NOTE: WATERLINE CONTRACTOR SHALL EXERCISE CAUTION DURING INSTALLATION OF SERVICE TO LOTS 10 & 12, SECTION ONE, TO INSURE NO CONFLICTS WITH THE PROPOSED DRAINFIELDS OCCUR.

PROPERTY OF
FLEMING & ELIZABETH COLLINS
D.B. 385, PG 84

SMITH MOUNTAIN LAKE

TWIN CHIMNEYS SUBDIVISION

PROPERTY OF
F. & W. DEVELOPMENT CO.
D.B. 229, PG. 179




WATER WORKS OWNER
ROYAL ESTATES WATER CORPORATION

NOTES:
ALL ELEVATIONS ARE ON USGS DATUM.
NO SEPTIC DRAINAGE FIELD IS TO BE LOCATED WITHIN 30' OF A WATER MAIN EXCLUDING WATER LATERALS.

41 RESIDENTIAL CONNECTIONS

- LEGEND**
- GATE VALVE & VALVE BOX
 - BLOW-OFF
 - AIR RELEASE VALVE
 - DOUBLE METER CONNECTION
 - SINGLE METER CONNECTION
 - PRESSURE REDUCING VALVE REQUIRED IN DWELLING
 - SECTION LIMITS

VIRGINIA DEPARTMENT OF HEALTH
Division of Water Supply Engineering
Approved by *[Signature]* Director
Date *6/15/88*

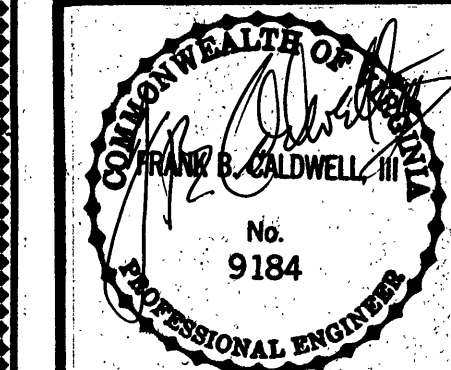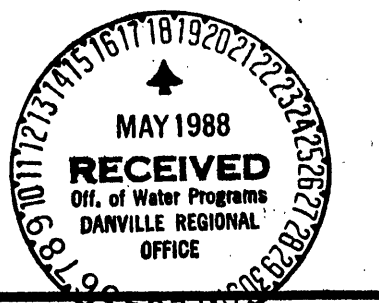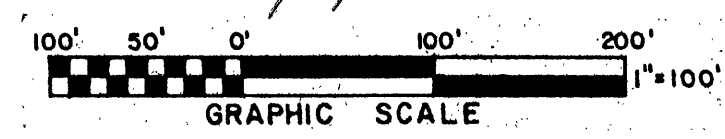

WATER DISTRIBUTION SYSTEM FOR

ROYAL ESTATES
GILLS CREEK MAGISTERIAL DISTRICT
FRANKLIN COUNTY, VIRGINIA

SCALE: 1" = 100'

DATE: 3 APRIL 1987

REVISIONS		
DATE	BY	DESIGNED BY JTT
12-23-87	LWK	DRAWN BY JTT
1-19-88	LWK	CHECKED BY JTT
5-17-88	LWK	W.O. # 86-2455
		N.B.

T. P. PARKER & SON
engineers & surveyors, ltd.

TELEPHONE (703) 387-1153
P.O. DRAWER 473, SALEM, VIRGINIA 24153