



WAVERLY LANE


NOTE:  
DRAINFIELD DESIGN TO BE PROVIDED BY OTHERS.

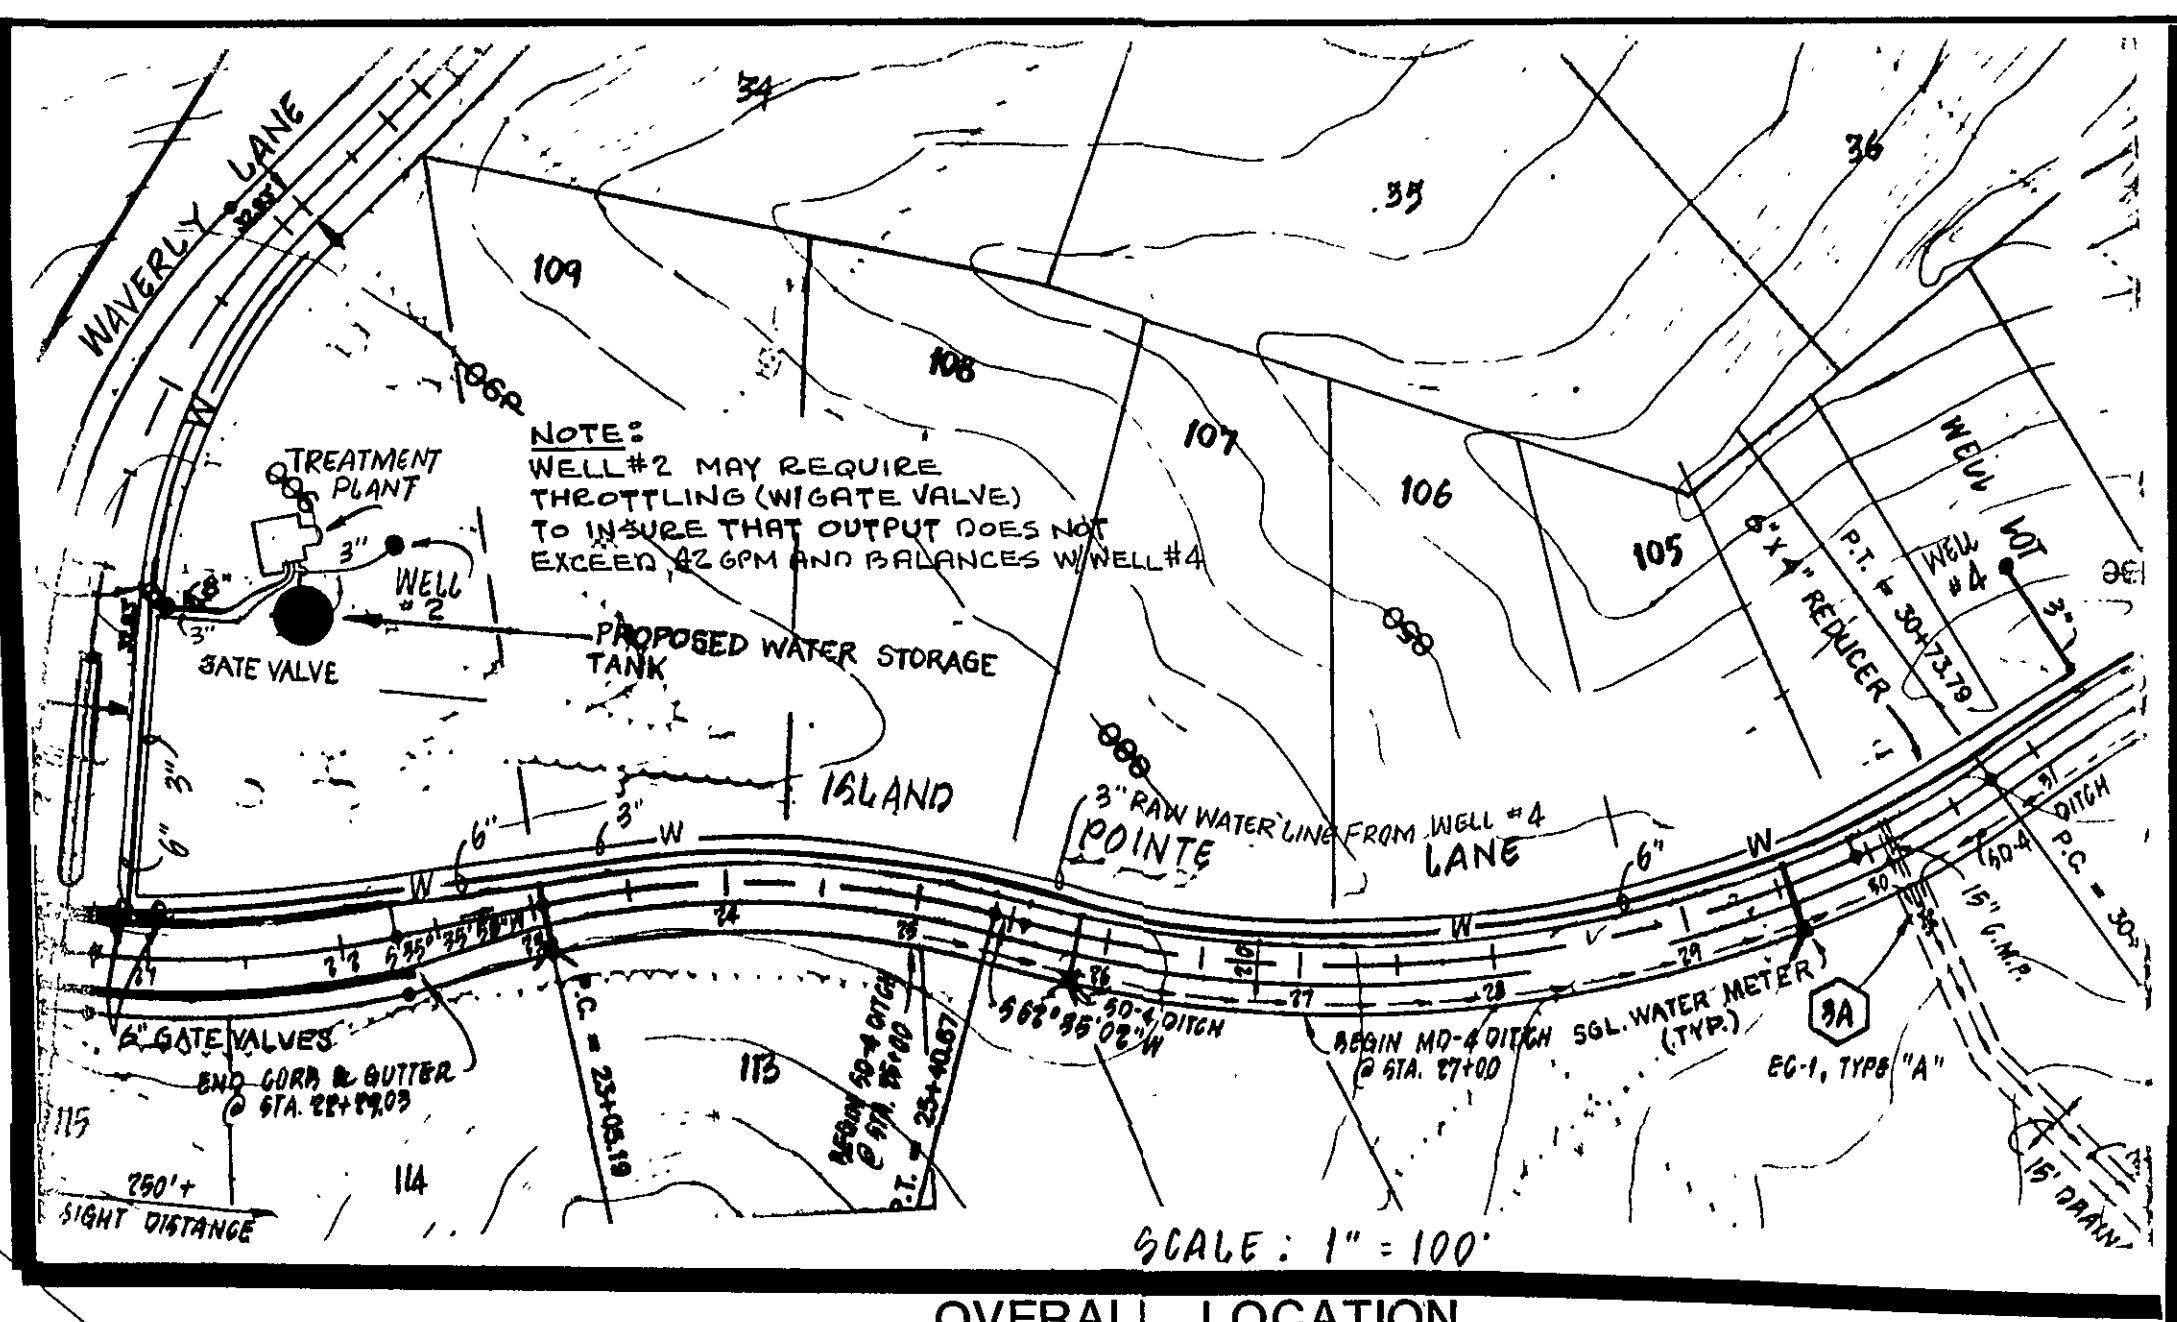



OVERALL LOCATION  
SCALE: 1" = 100'

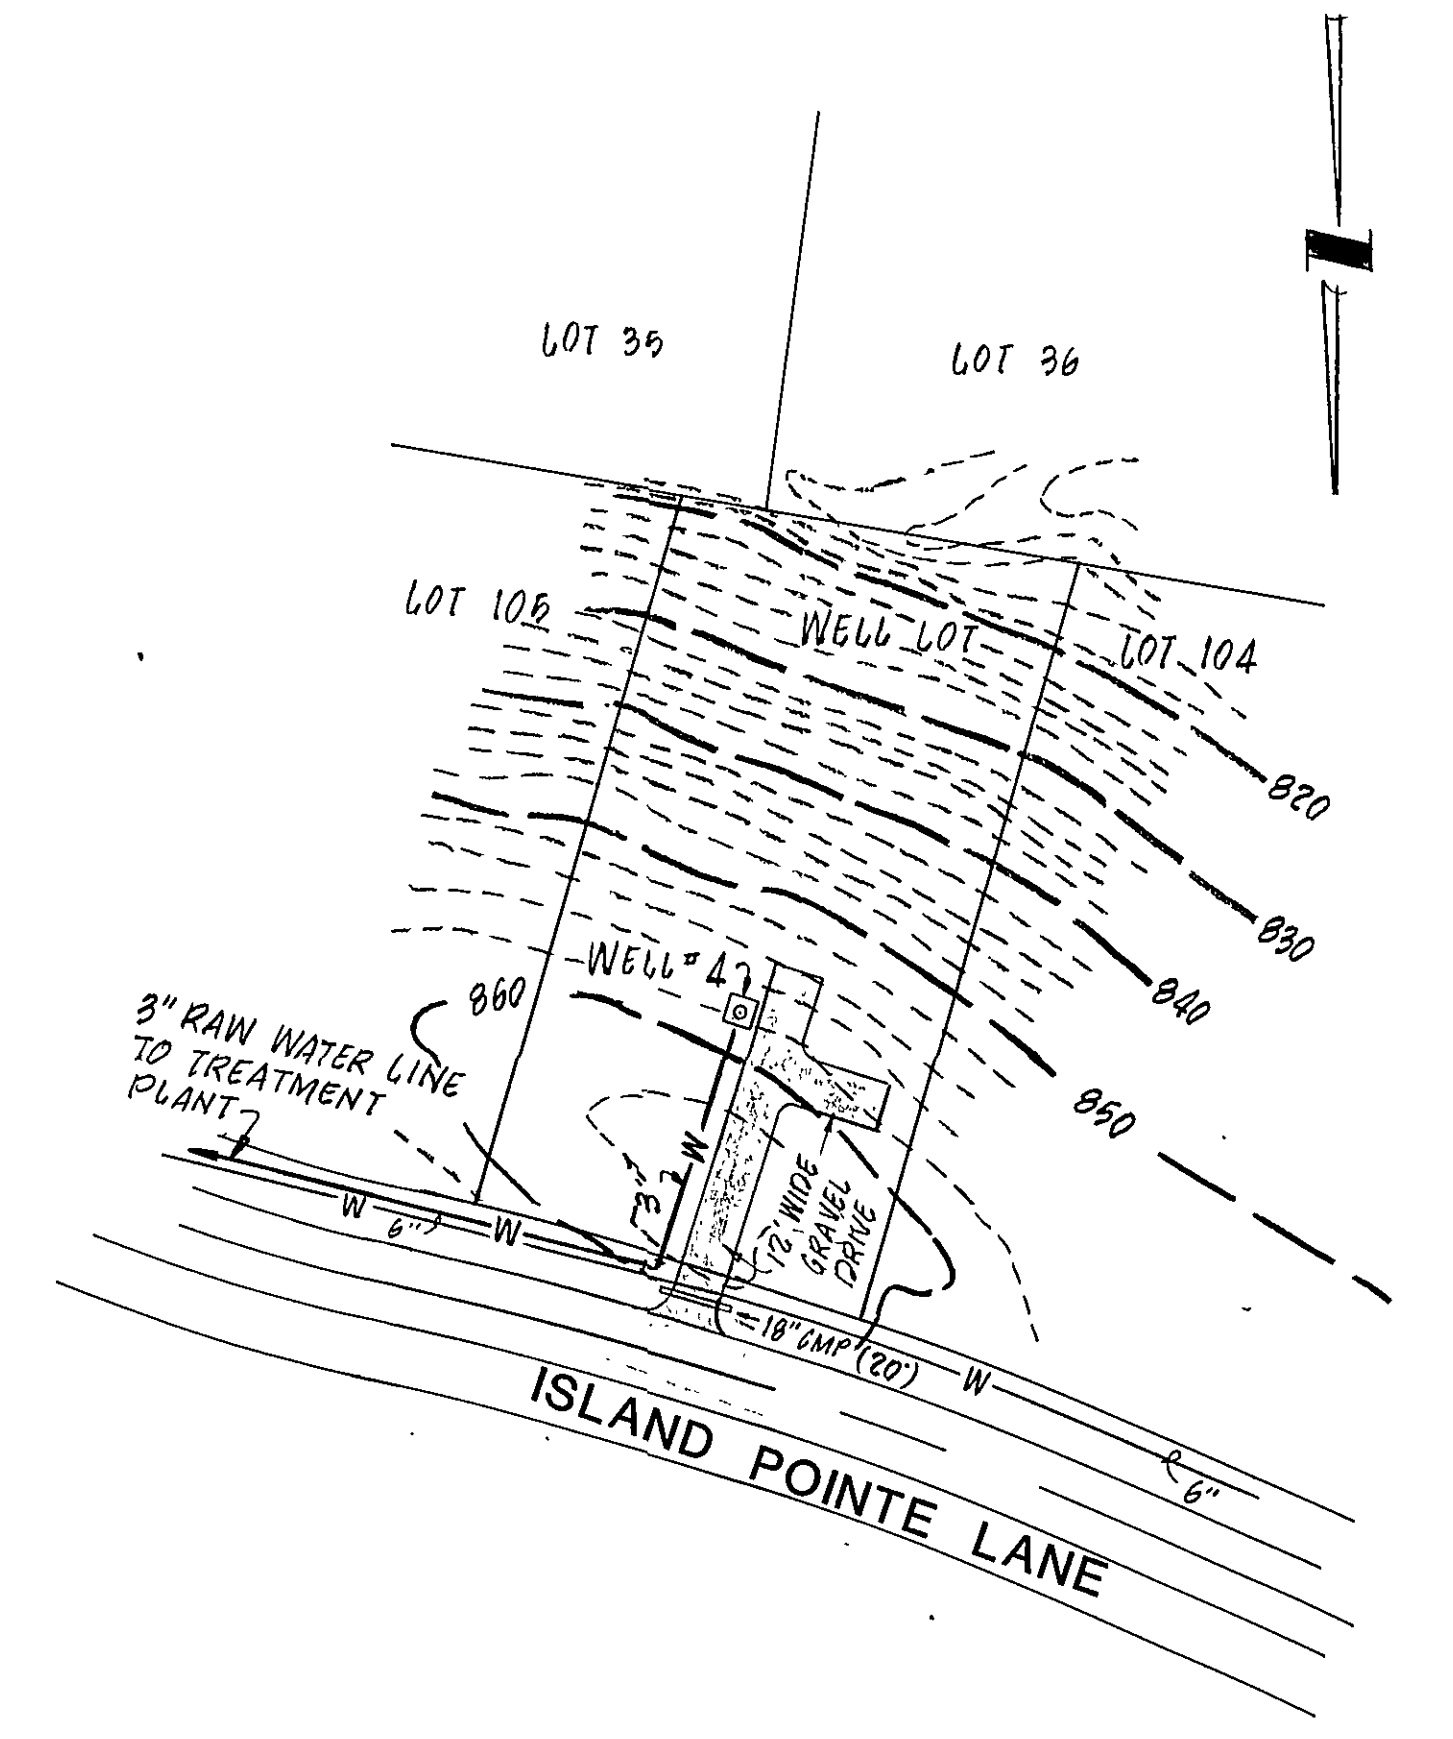


SCALE: 1" = 50'

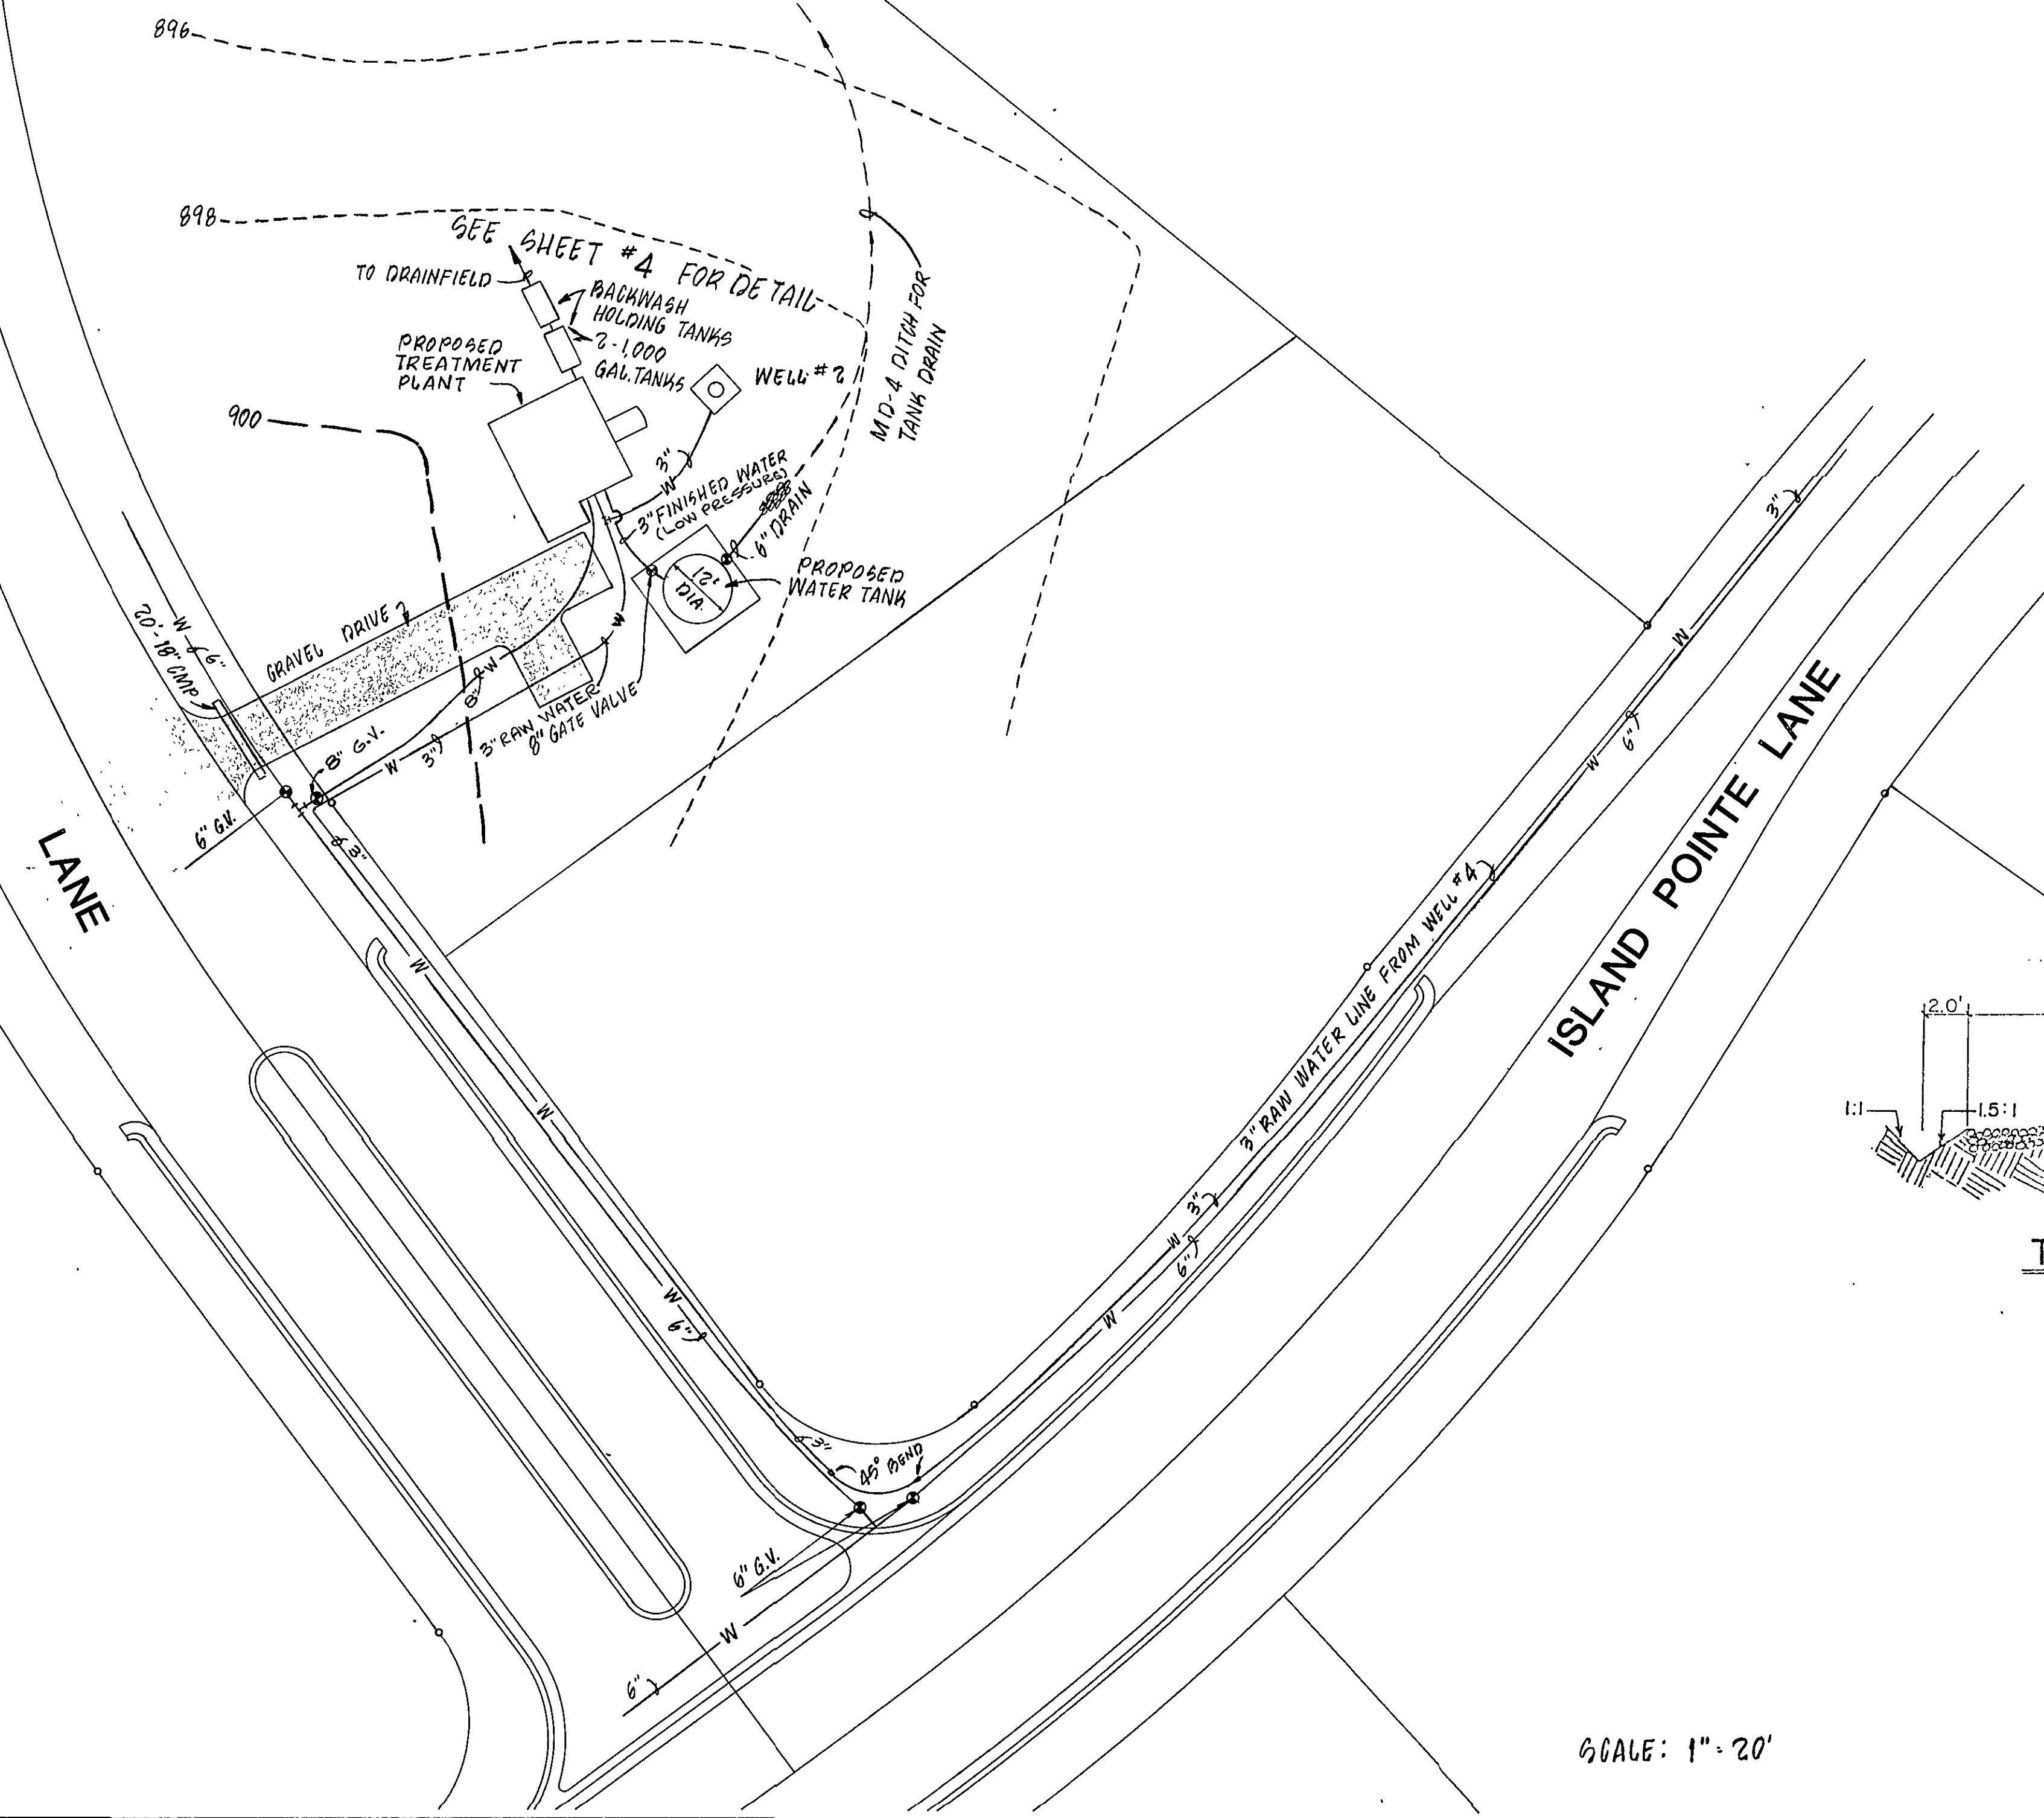

SCALE: 1" = 20'

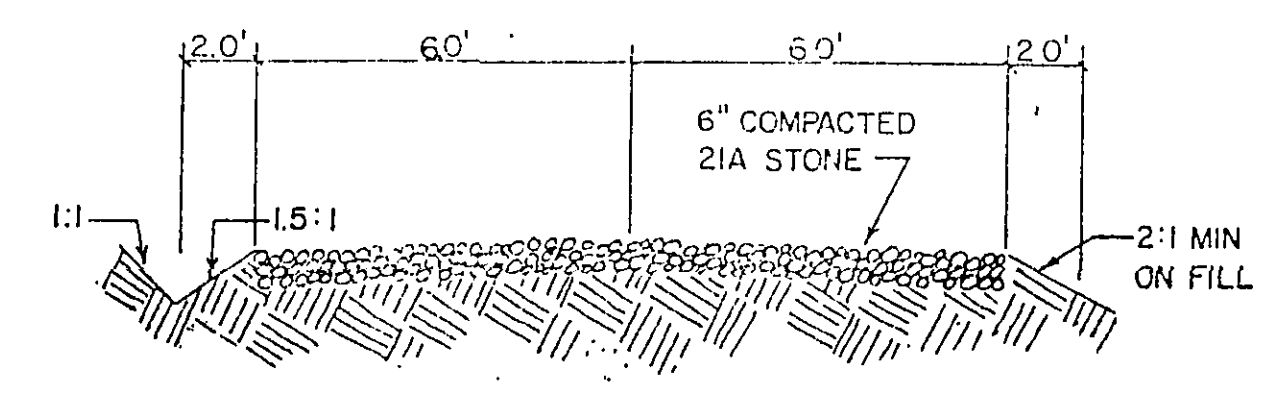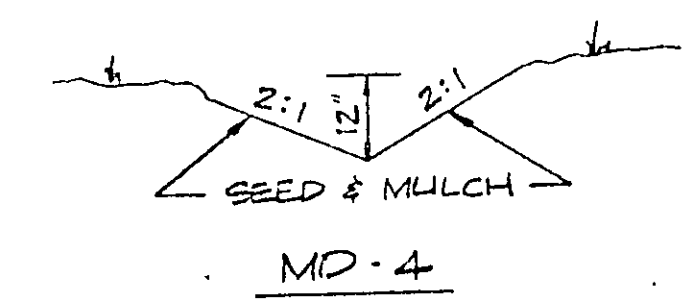

TYPICAL SECTION  
ACCESS ROAD  
NO SCALE

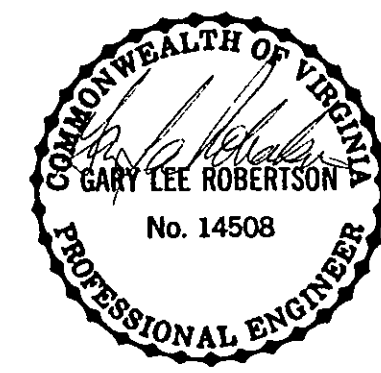

REVISION	DATE	DESCRIPTION
DESIGNED	G.L.R.	<b>WAVERLY WATER SYSTEM DIMENSIONAL LAYOUT</b> SNYDER - HUNT CORPORATION
DRAWN	V.B.	
CHECKED		
<b>BUFORD T. LUMSDEN &amp; ASSOCIATES, P.C.</b> ENGINEERS-SURVEYORS ROANOKE, VIRGINIA		SCALE: AS NOTED DATE: 24 MAR, 1989 COMM. 88-248 SHEET 3 OF 5