
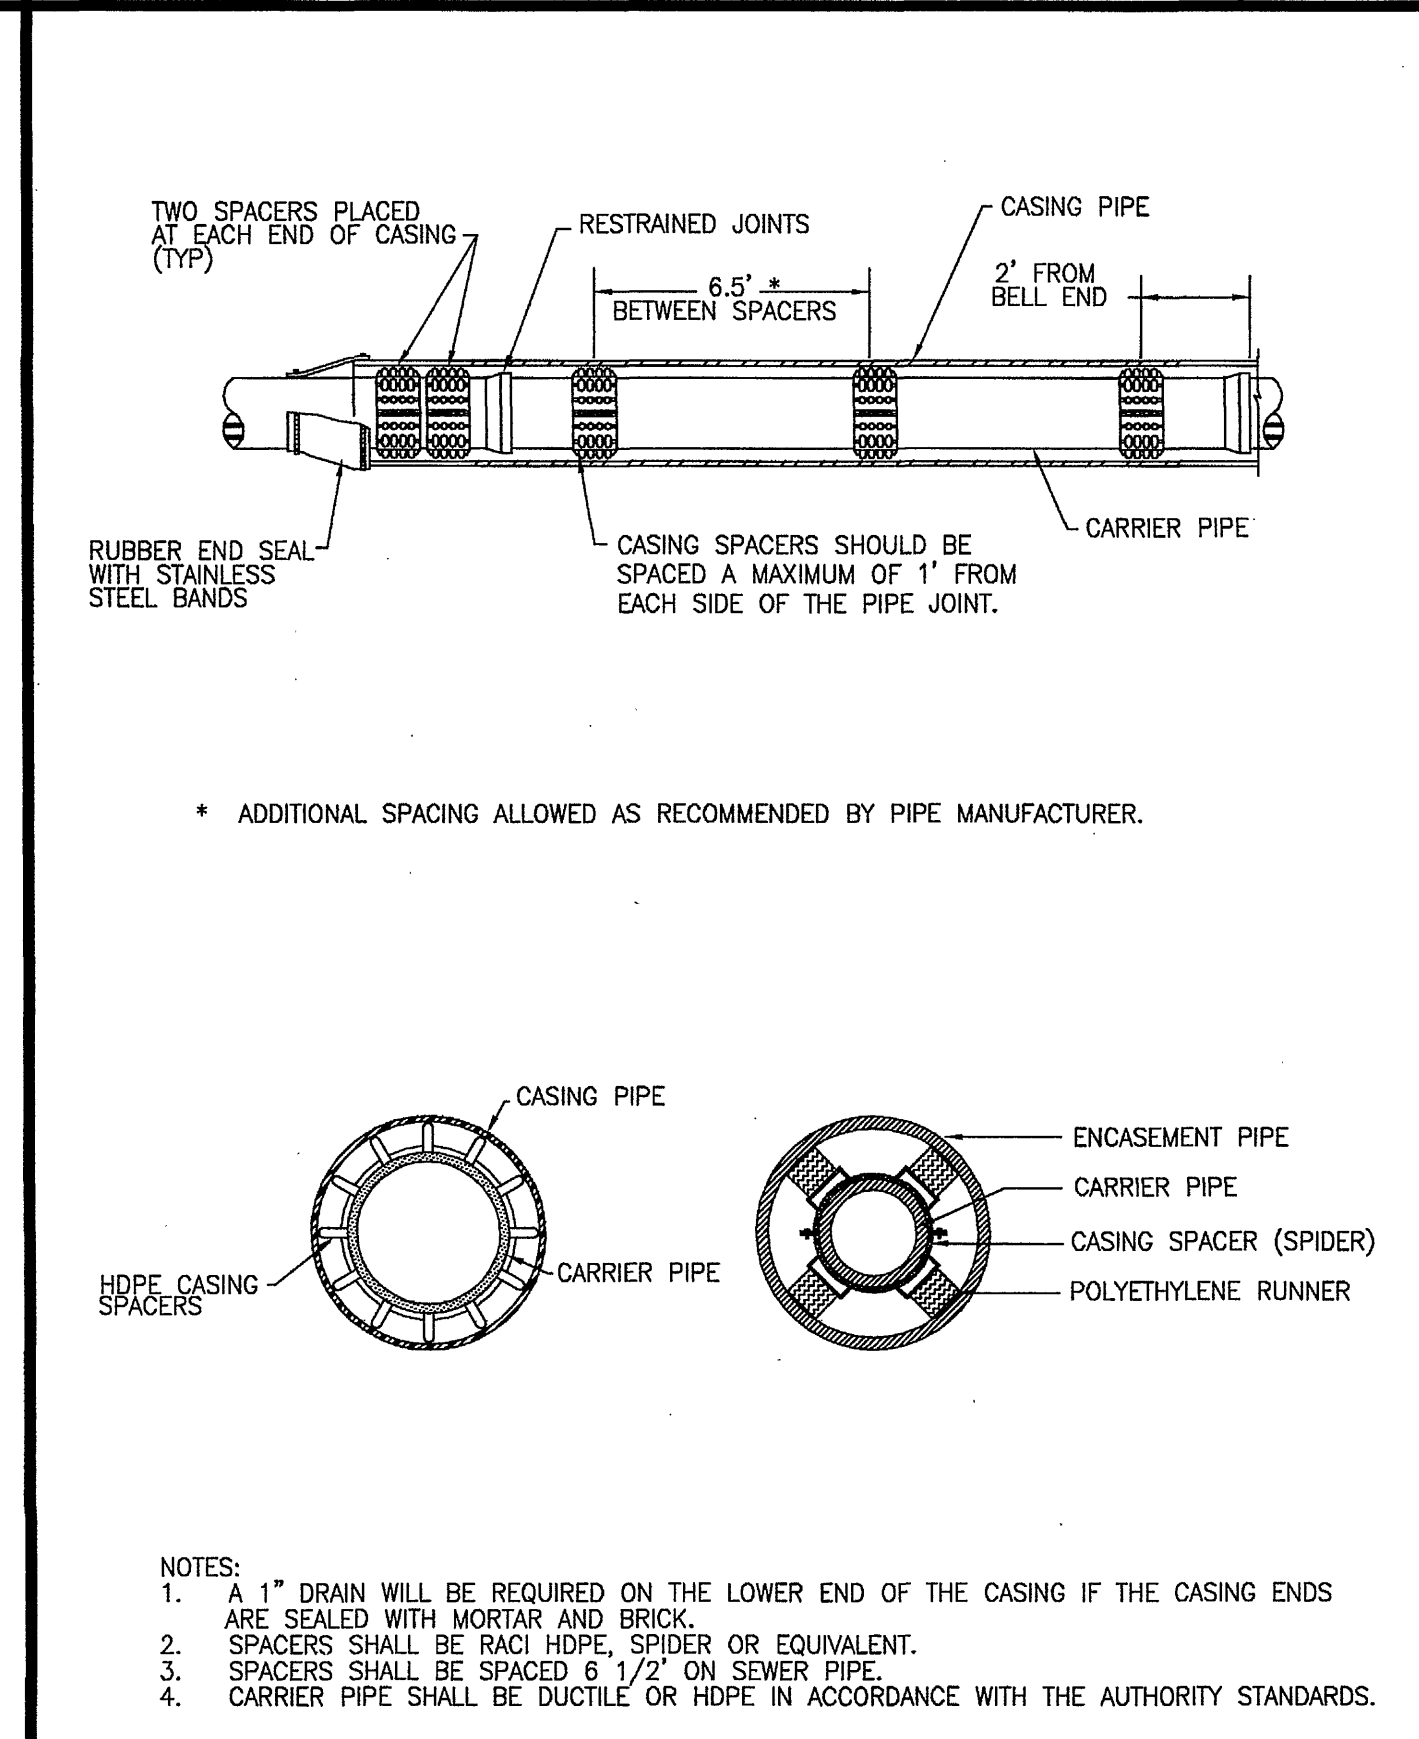
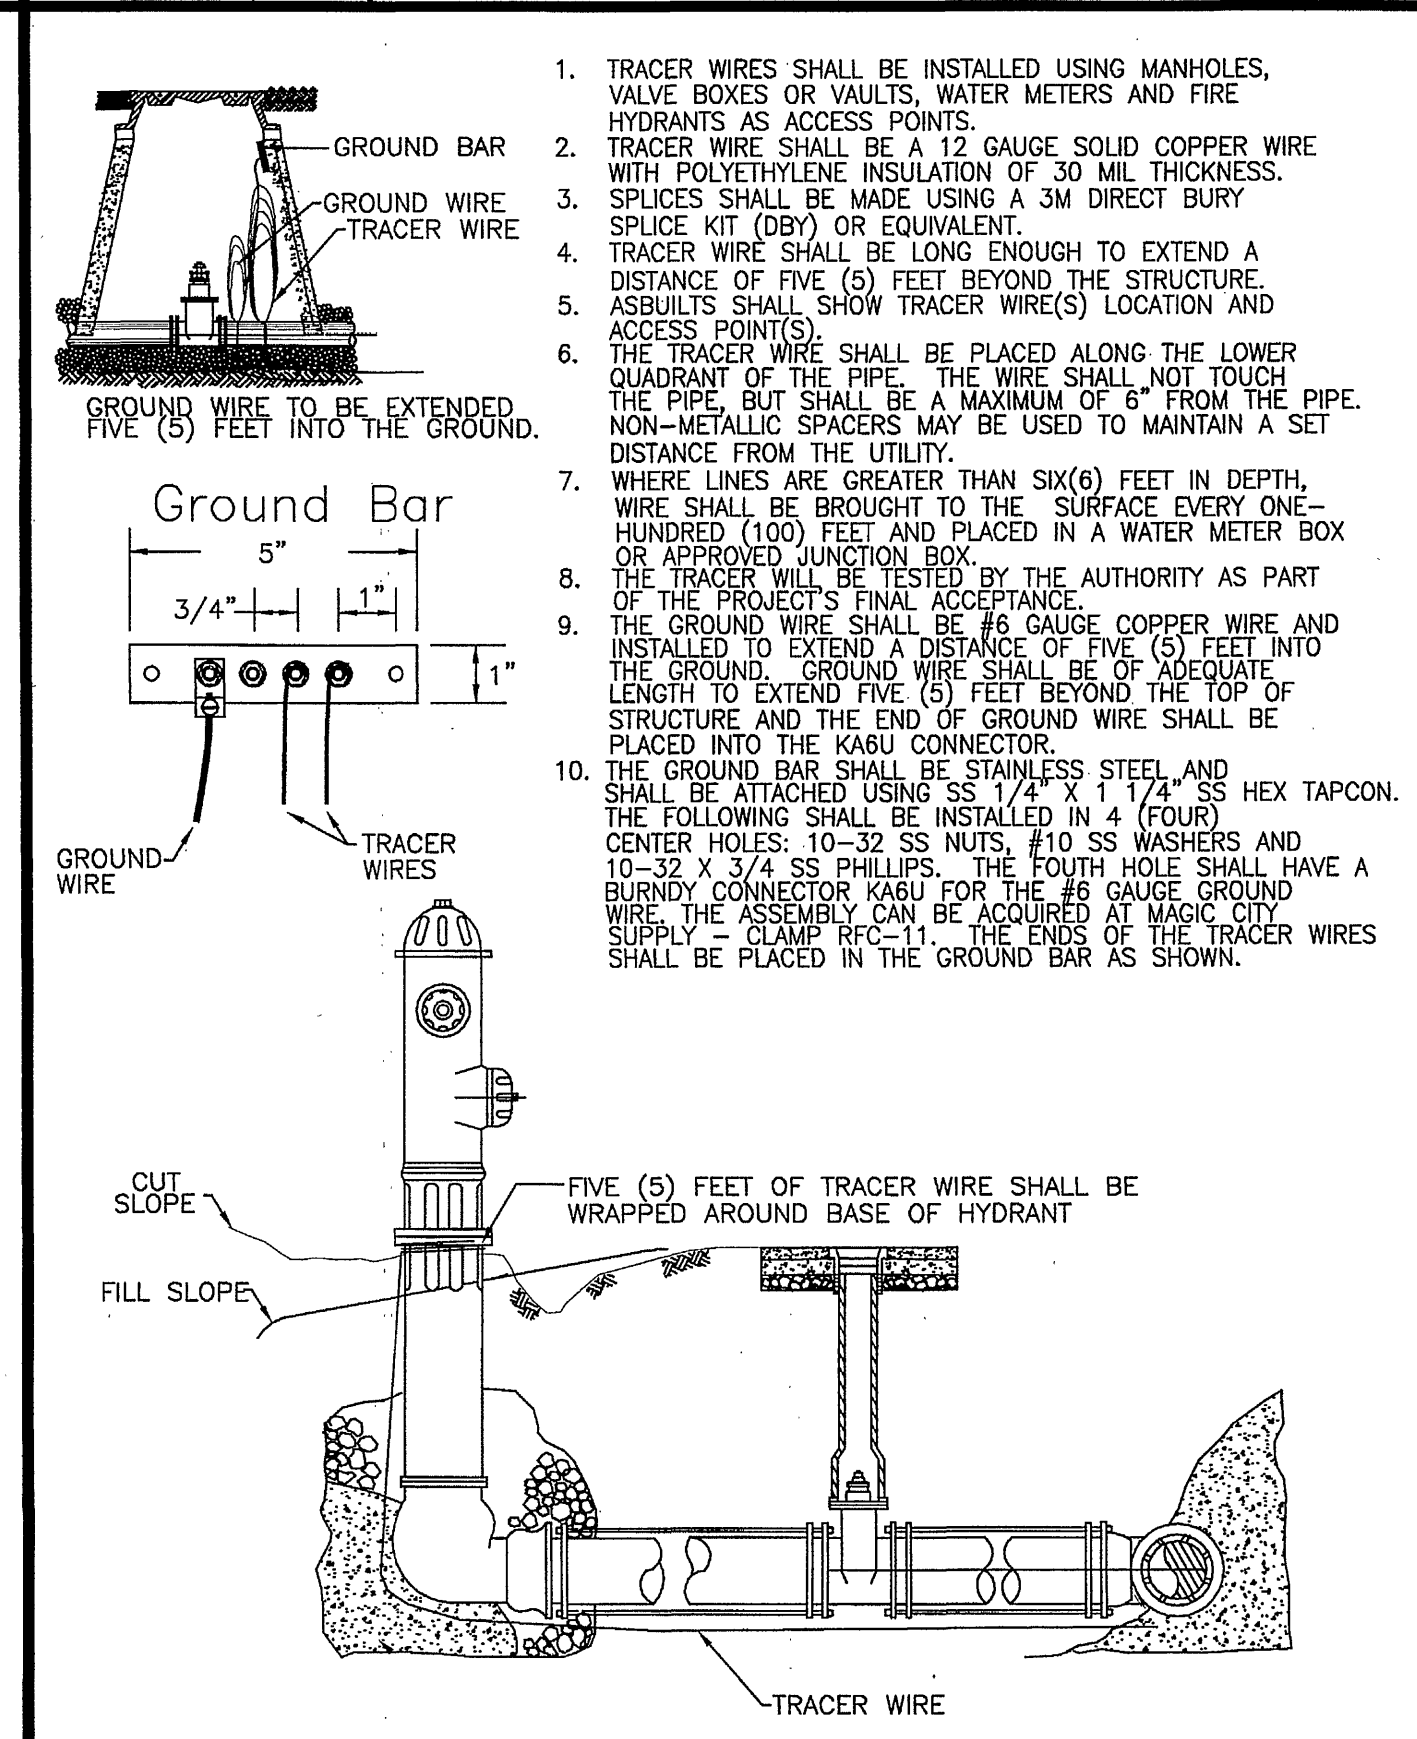
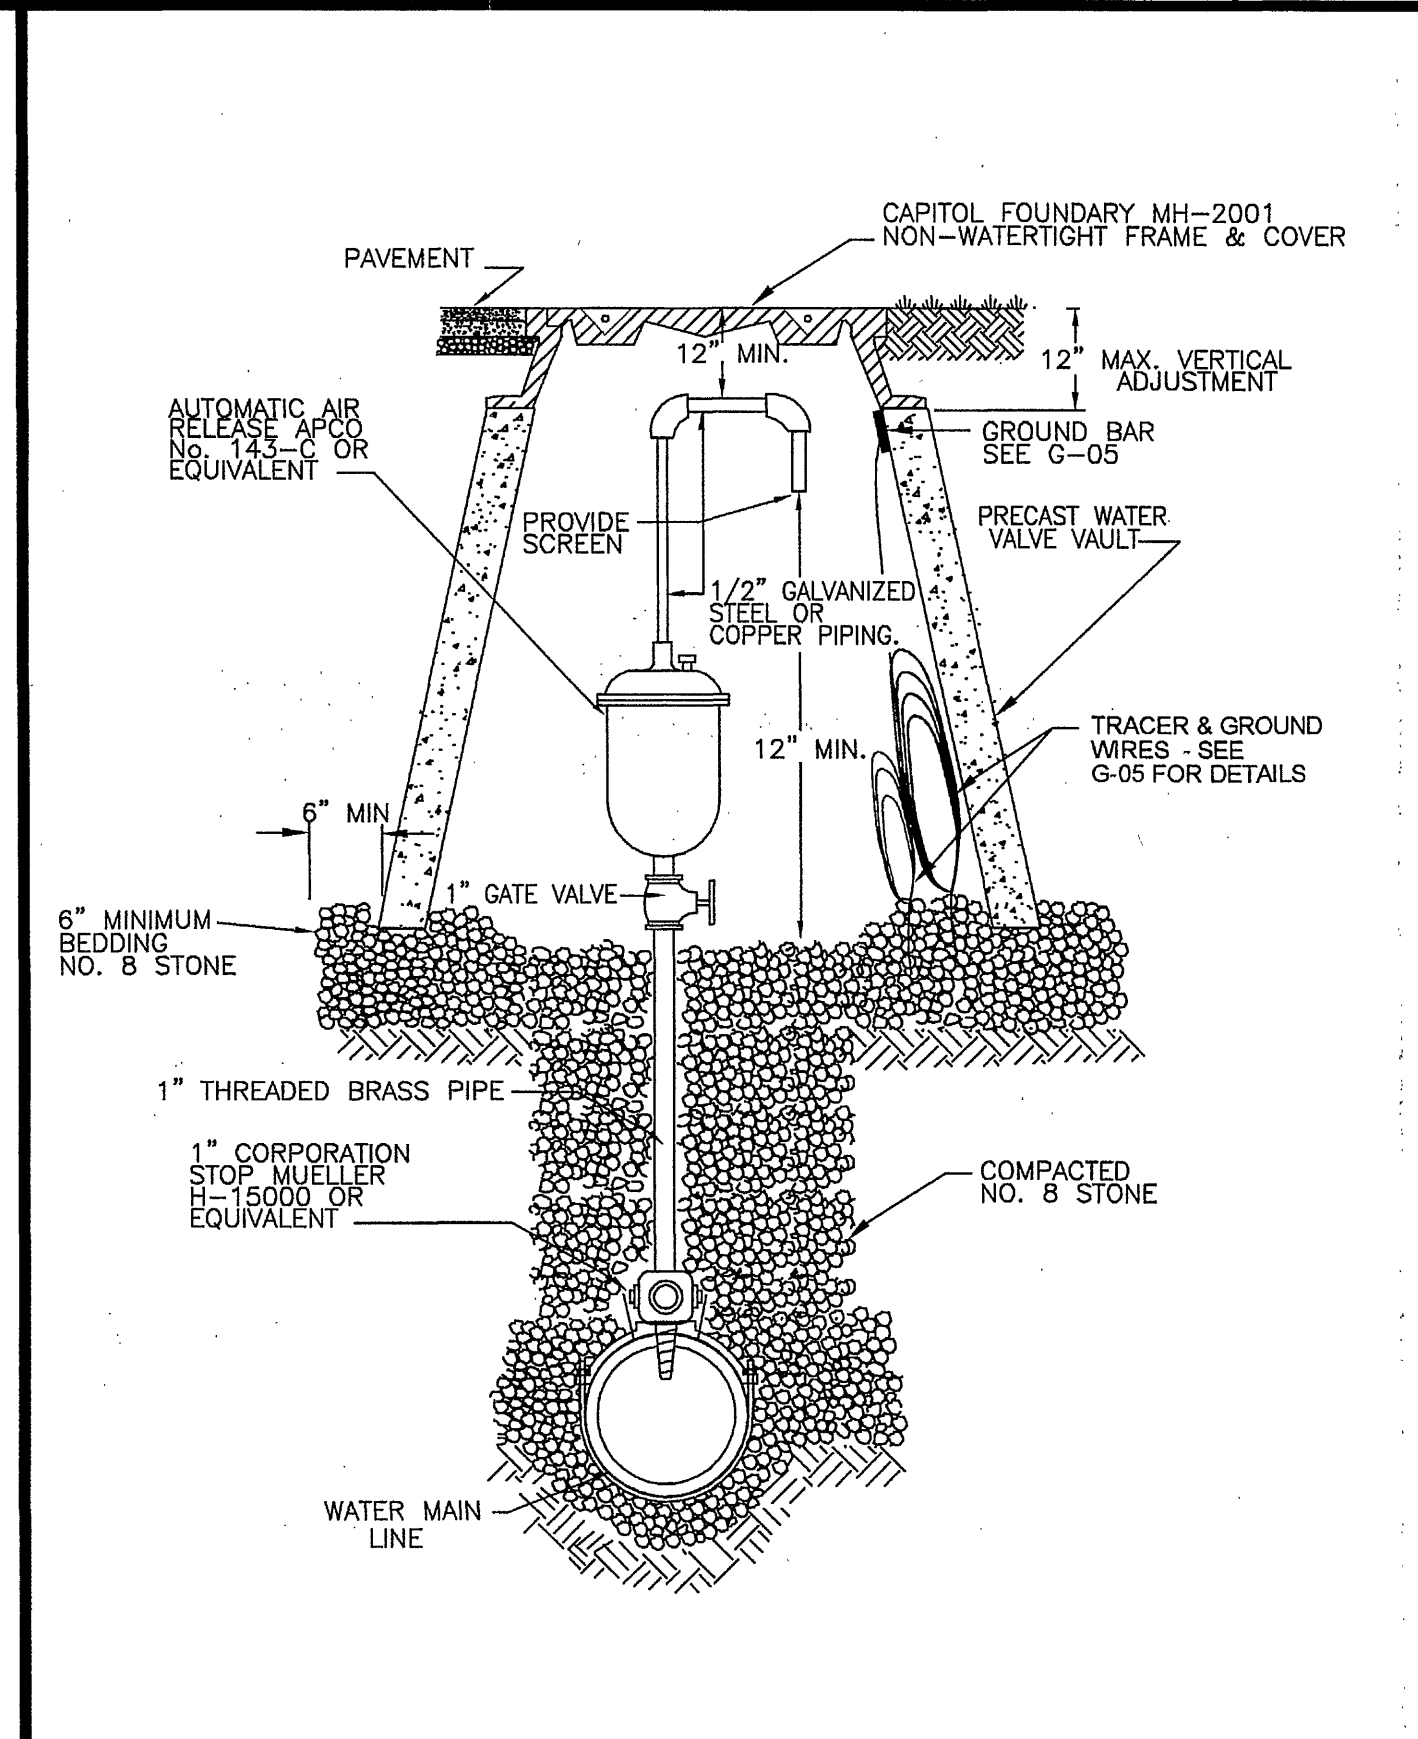


WESTERN VIRGINIA WATER AUTHORITY - CONSTRUCTION STANDARDS			
REVISION DATE	IN-LINE BLOW-OFF ASSEMBLY	W-11	
07/01/04			
03/01/06			

WESTERN VIRGINIA WATER AUTHORITY - CONSTRUCTION STANDARDS			
REVISION DATE	PERMANENT END OF LINE	W-09	
07/01/04			
03/01/06			

WESTERN VIRGINIA WATER AUTHORITY - CONSTRUCTION STANDARDS			
REVISION DATE	BLOW-OFF ASSEMBLY FOR MAIN LINE TEMPORARY TERMINATION	W-10	
07/01/04			
03/01/06			

WESTERN VIRGINIA WATER AUTHORITY - CONSTRUCTION STANDARDS			
REVISION DATE	INSTALLATION DETAIL FOR ALL FRAMES AND COVERS	W-16	
07/01/04			

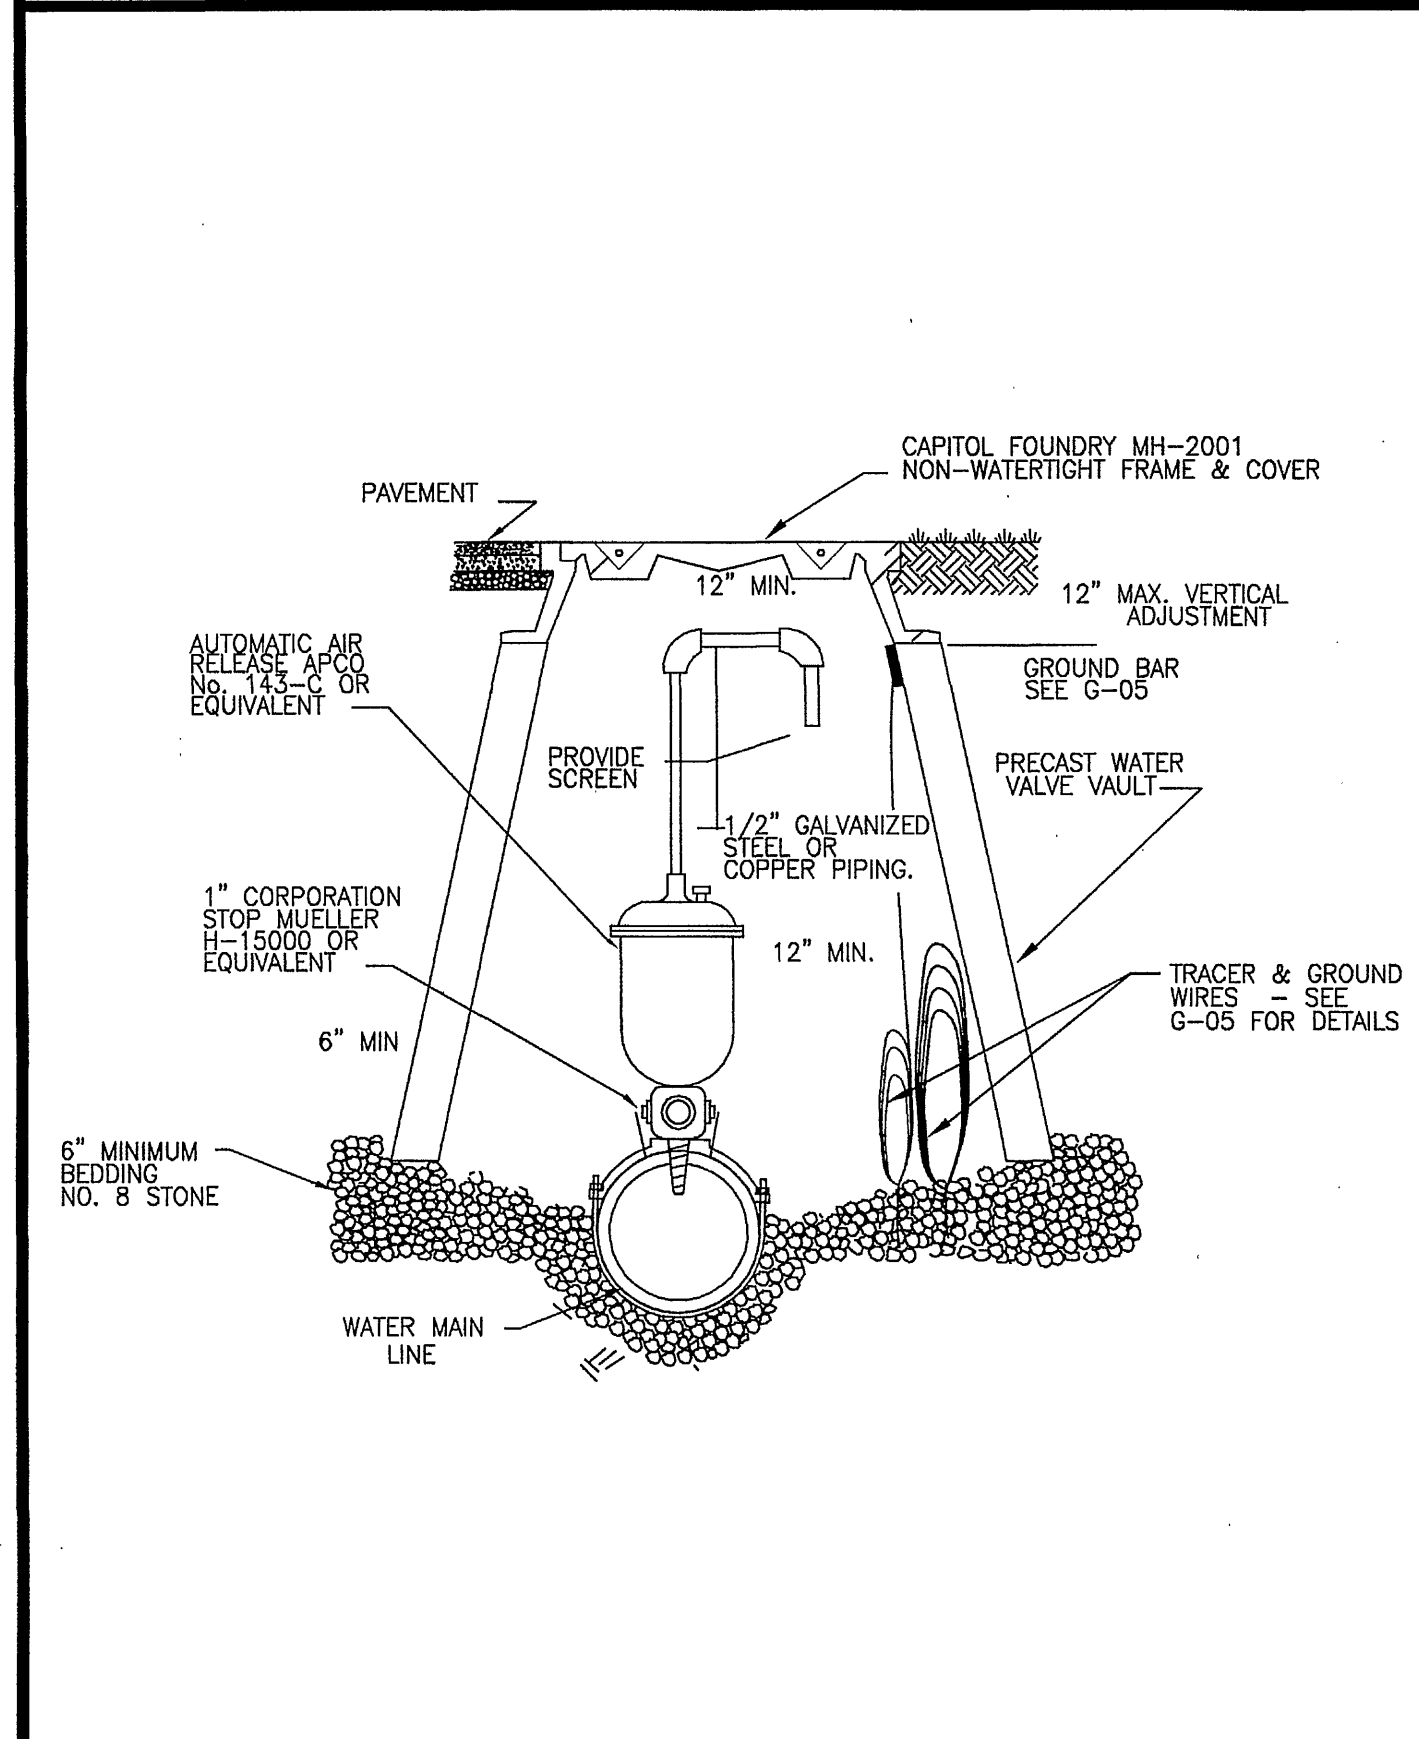


WESTERN VIRGINIA WATER AUTHORITY - CONSTRUCTION STANDARDS			
REVISION DATE	AUTOMATIC AIR RELEASE ASSEMBLY	W-12	
07/01/04			
03/01/06			

WESTERN VIRGINIA WATER AUTHORITY - CONSTRUCTION STANDARDS			
REVISION DATE	AUTOMATIC AIR RELEASE ASSEMBLY FOR DEEP WATER LINES	W-13	
07/01/04			
03/01/06			

WESTERN VIRGINIA WATER AUTHORITY - CONSTRUCTION STANDARDS			
REVISION DATE	TRACER WIRE FOR NON-METALLIC PRESSURE PIPE	G-05	
07/01/04			
03/01/06			

WESTERN VIRGINIA WATER AUTHORITY - CONSTRUCTION STANDARDS			
REVISION DATE	PIPE SUPPORT IN CASING PIPE	W-22	
07/01/04			
03/01/06			

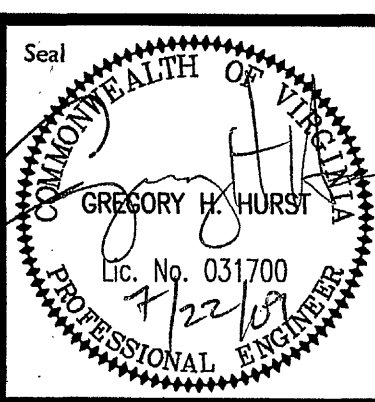

STATE ROUTE 616 WATER LINE EXTENSION
FOR THE
FRANKLIN COUNTY BOARD OF SUPERVISORS
AND
WESTERN VIRGINIA WATER AUTHORITY
STANDARD WATER LINE DETAILS

Purpose of Document Issue			
Date	REVIEW DOCUMENTS ISSUED	FINAL DOCUMENTS ISSUED	
07/02/09			
07/22/09			
No.			

Designed	<i>[Signature]</i>
Drawn	<i>[Signature]</i>
Checked	
Date	JULY 2009
File No.	WATER LINE PLANS

Project No.
9343-02

