
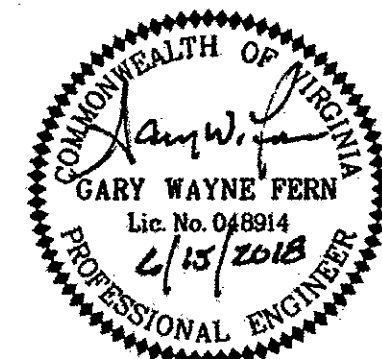
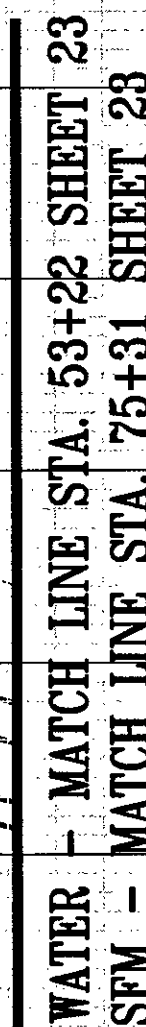


1. ALL PIPE MATERIALS SHALL BE AS SPECIFIED ON THE PIPE SCHEDULE SHOWN ON DRAWING C1.06.
2. IN THE EVENT CONTRACTOR DAMAGES EXISTING PAVEMENT, CONTRACTOR SHALL MILL AND RE-PAVE WITH SURFACE MIX (1.5-INCH DEEP) ONE-
LANE OF ROADWAY AT NO COST TO THE OWNER.

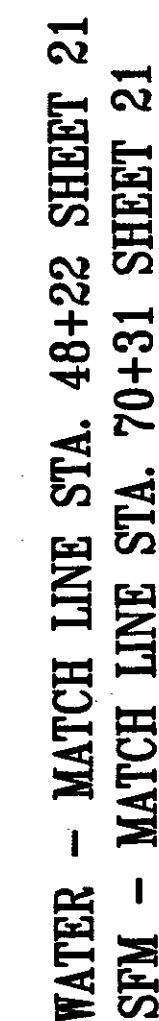


Whitman, Requardt & Associates, LLP
1700 Kraft Dr. Suite 1200, Blacksburg, VA 24060

WESTERN VIRGINIA WATER AUTHORITY
601 South Jefferson Street, Suite 300
Roanoke, Virginia 24011

DES:	KN
DRAWN:	JES
CHECK:	GWF
DATE:	06/15/18

SCALE:	AS SHOWN
HORIZ:	1" = 20'
VERT:	1" = 5'

SUMMIT VIEW BUSINESS PARK UTILITY IMPROVEMENTS
PHASE 2

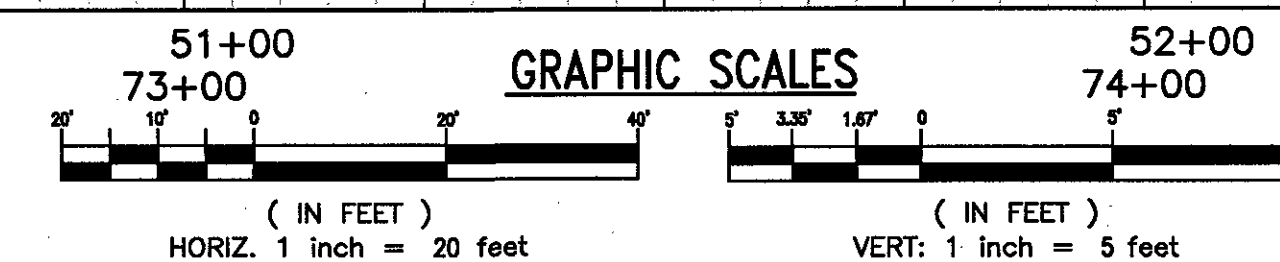

WATER ONLY INSTALLED

—8" SEWER FORCEMAIN PLAN — PROFILE
—STA. 70+31 TO STA. 75+31—
12" WATER MAIN PLAN - PROFILE
STA. 48+22 TO STA. 53+22

DRAWING

C1.19

SHEET
22